



Planning/Zoning Application



Planning & Zoning Department

Submitted On:

May 12, 2025, 12:38PM EDT

Parcel Number: (Include ALL parcels)	WD-1040, WD-1041-2, WD-1041-1
Nearest property address to the project site:	Street Address: 2121 American Blvd City: De Pere State: W Zip: 54115
Check each project type that is being applied for:	Site Plan
Current De Pere Zoning Districts:	BP-2
Existing Site Land Uses:	Business Park/Industrial
Proposed Site Land Uses:	Business Park/Industrial
Does the project comply with the Comprehensive Plan?	Yes
Has City Staff been contacted for a preapplication meeting?	Yes
Property Owner:	First Name: Rhett Last Name: Wiseman
Is the property owner's address the same as the nearest property address?	No
Property Owner's Address:	Street Address: 111 S Elgin Ave City: Tulsa State: OK Zip: 94598
Property Owner's Phone Number:	580-799-0198
Property Owner's Email Address:	rhett@oliveco.com
Is someone processing the project for the property owner as their authorized representative?	Yes
Authorized Representative's Name:	First Name: Steven Last Name: Kolar
Authorized Representative's Business Name:	Payne & Dolan, Inc

Authorized Representative's Phone Number:	9207169523
Authorized Representative's Email Address:	skolar@walbecgroup.com
Please attach a PDF copy of the site plan.	2025 05 07 Robinson Metal PH4 - Employee Parking.pdf
Would you like a basic checklist of information to include in the site plan?	No
How do you plan on paying for your application?	Online with a credit card
Total Due:	\$350.00
Signature Data	First Name: Steve Last Name: Kolar Email Address: skolar@walbecgroup.com  Signed at: May 12, 2025 12:35pm America/New_York
User's Session Information	IP Address: 12.148.220.197 Referrer URL:

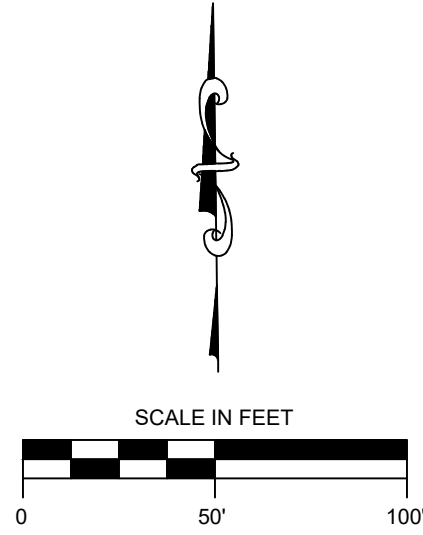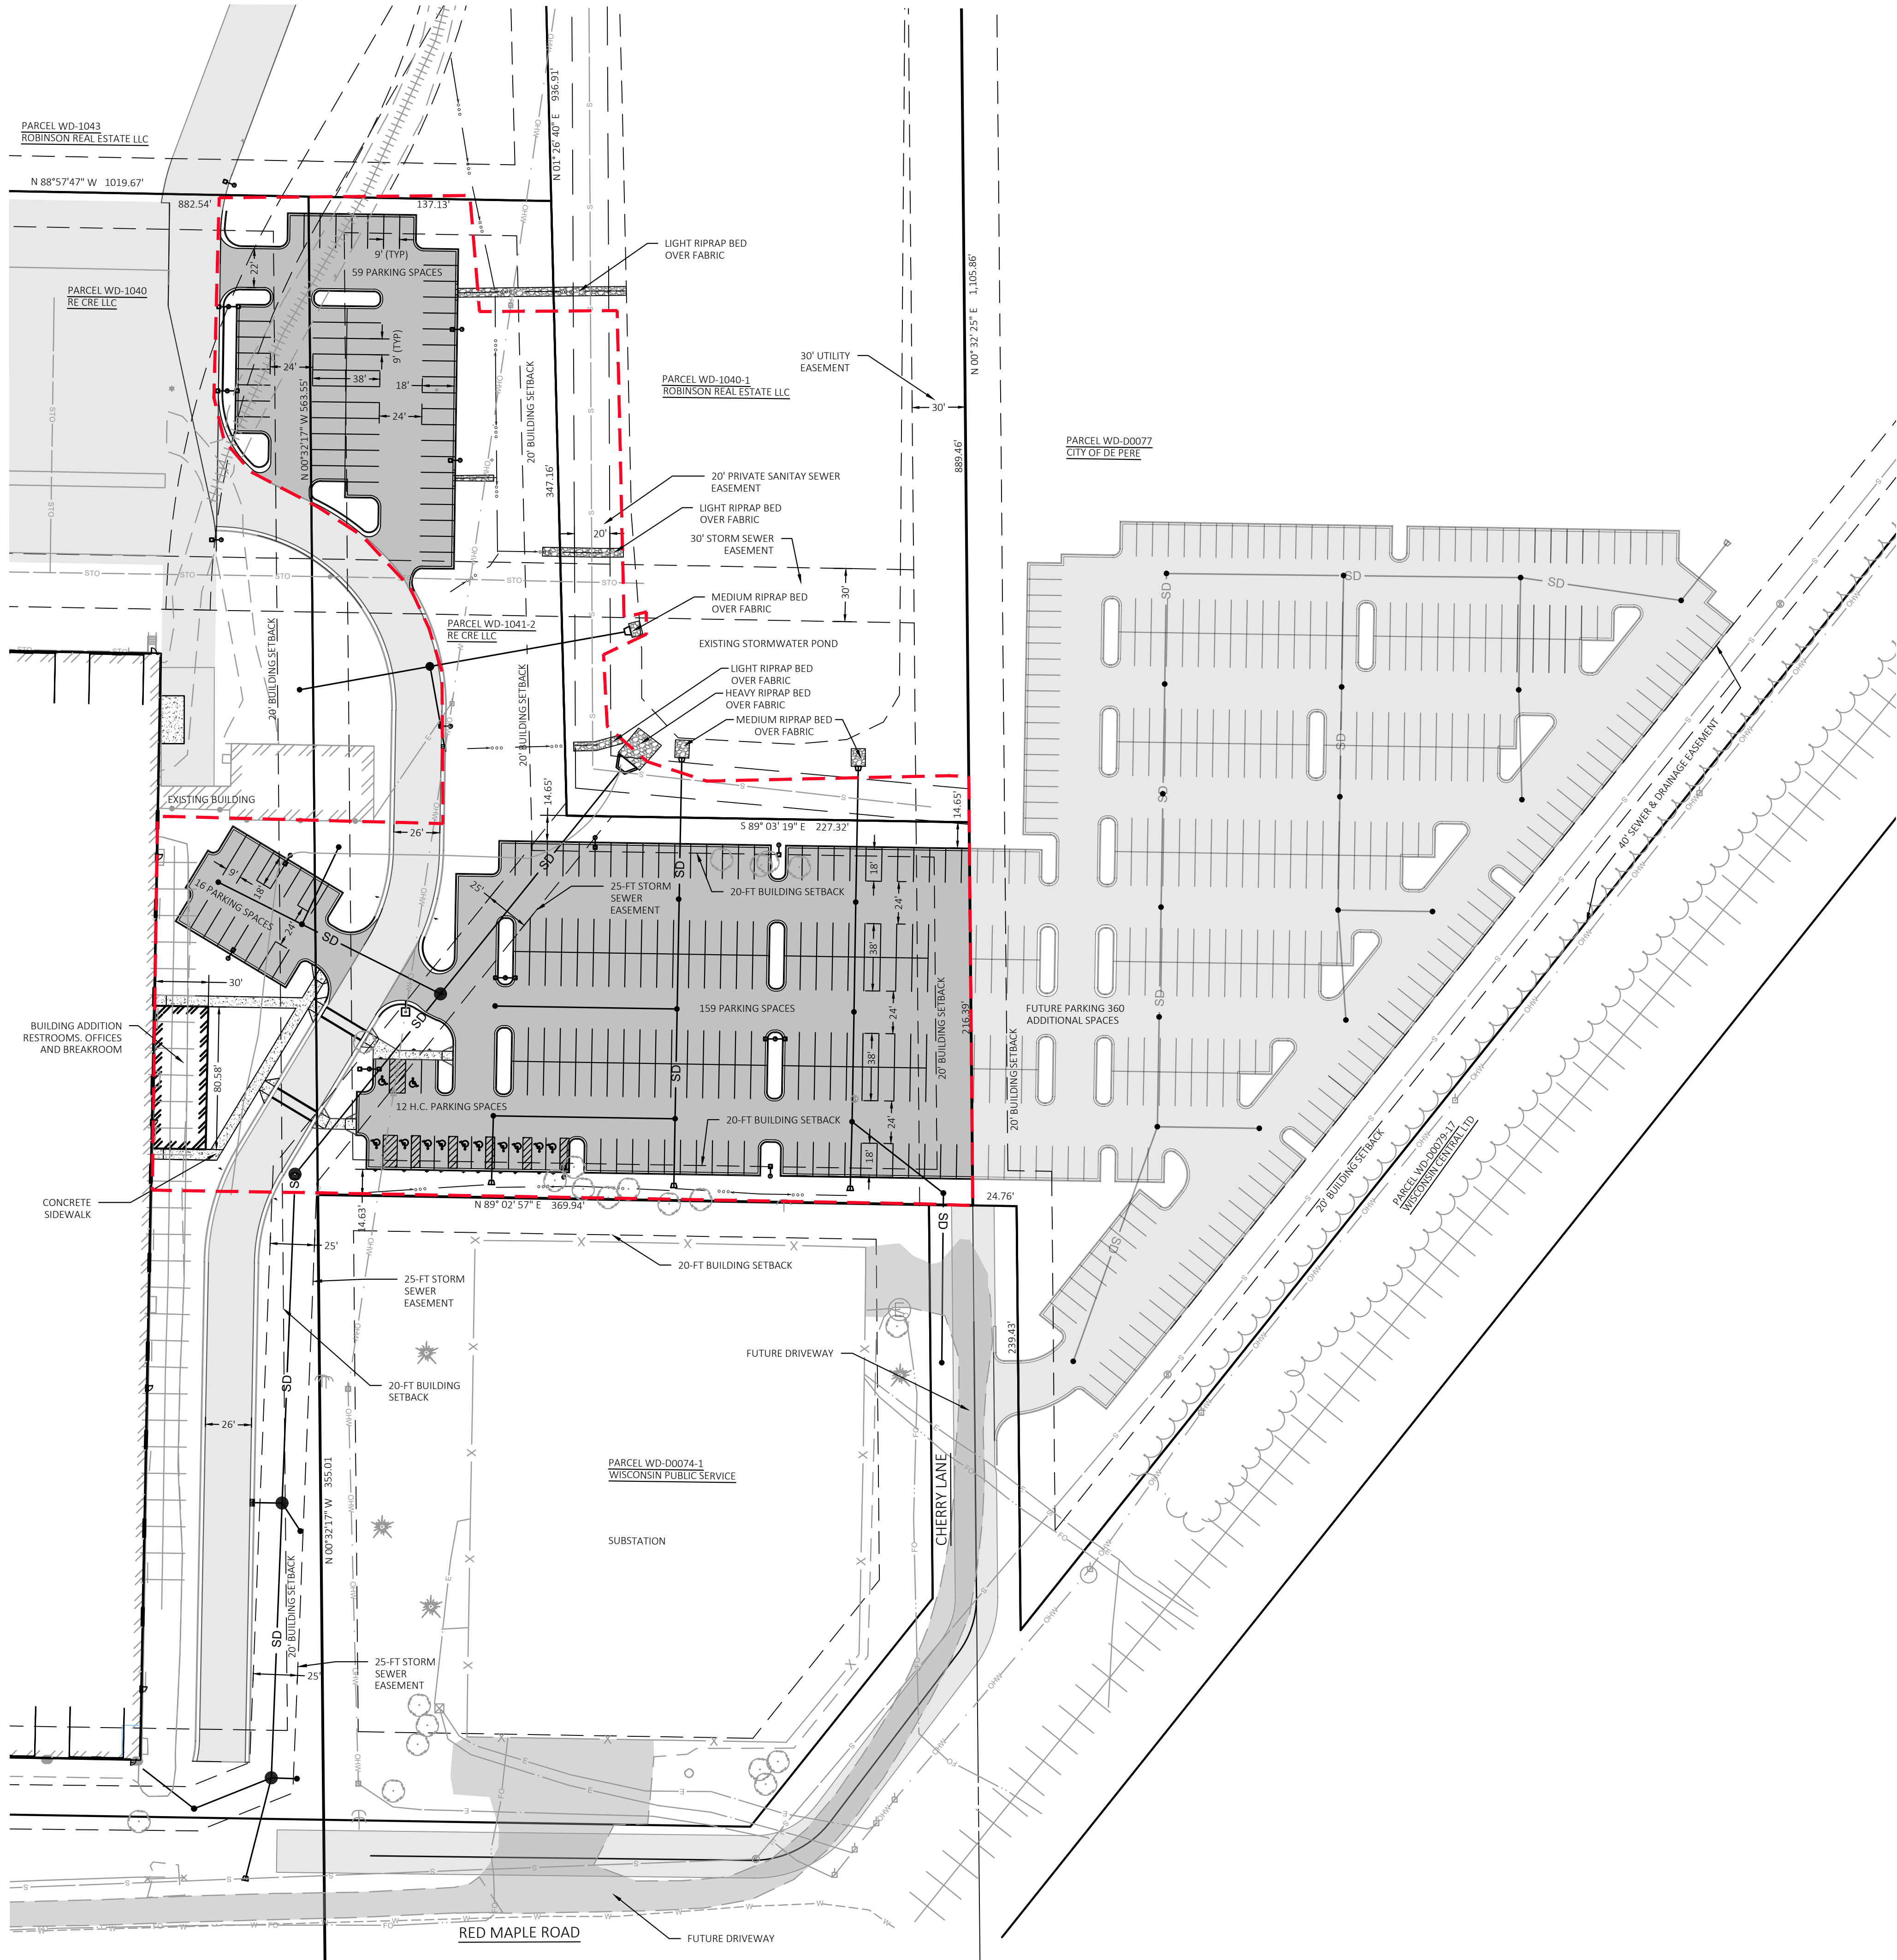

ISSUED FOR
PERMITTING

PARCEL INFO:
PARCEL WD-1040
RE CRE LLC, ETAL
111 S ELGIN AVE
TULSA, OK 74120

PARCEL ADDRESS
2121 AMERICAN BLVD
DE PERE, WI54115

ZONING: BP-2 (BUSINESS PARK 2)

TOTAL PARKING SPACES: 594 SPACES

PROJECT AREA = 3.600 AC (156,741 SF)
EXISTING IMPERVIOUS AREA = 0.160 AC (6,983 SF)
PROPOSED IMPERVIOUS AREA = 2.000 AC (87,178 SF)
EXISTING LANDSCAPE AREA = 3.438 AC (149,758 SF)
PROPOSED LANDSCAPE AREA = 1.597 AC (69,563 SF)
INCREASED IMPERVIOUS AREA = 1.841 AC (80,195 SF)

NOTES:
DIMENSIONS ARE TO THE EDGE OF PAVEMENT OR
FLANGE UNLESS OTHERWISE NOTED

PROPOSED LEGEND

- STORM INLET
- STORM MANHOLE
- SD — STORM SEWER
- CONCRETE PAVEMENT
- STANDARD ASPHALT PAVEMENT
- PROJECT LIMIT
- DRAINAGE SWALE

EXISTING LEGEND

- DS DOWN SPOUT
- IP FOUND, IRON PIPE
- LP LIGHT POLE
- FH FIRE HYDRANT
- IN INLET
- MH MANHOLE
- GV GAS VALVE
- WV WATER VALVE
- UM UTILITY METER
- EP ELECTRIC PEDESTAL
- TR TREE
- PP POWER POLE
- GA GUY WIRE ANCHOR
- CI CURB INLET
- SS SANITARY SEWER
- TP TELEPHONE PEDESTAL
- TR TRANSFORMER
- E — EXISTING UNDERGROUND ELECTRIC
- SS — EXISTING STORM SEWER
- SAN — EXISTING SANITARY SEWER
- W — EXISTING WATER LINE
- T — EXISTING UNDERGROUND TELEPHONE
- FO — EXISTING FIBER OPTIC
- EX — EXISTING TREE LINE
- RW — RIGHT OF WAY LINE
- RR — EXISTING RAILROAD TRACKS

ROBINSON

DIGGERSHOTLINE
Toll Free (800) 242-8511
Milwaukee Area (414) 259-1181
Hearing Impaired TDD (800) 542-2289
www.DiggersHotline.com

Paynet+Dolan
A WALBEC COMPANY
www.walbecgroup.com
(820) 767-7550

PROJECT
EMPLOYEE PARKING
2121 AMERICAN BLVD
DE PERE, WI

CLIENT
ROBINSON METAL, INC.
1740 EISENHOWER DRIVE
DE PERE, WI 54114

Seal
WISCONSIN
STEVEN KOLAR
E-35047
GREENVILLE,
WIS.
PROFESSIONAL ENGINEER

OVERALL DIMENSIONED SITE PLAN

PARCEL TITLE

COPYRIGHT NOTICE
THESE DRAWINGS AS INSTRUMENTS OF
SERVICE REMAIN THE PROPERTY OF PAYNE
& DOLAN, INC. ANY CHANGES,
PUBLICATION, OR UNAUTHORIZED USE IS
PROHIBITED UNLESS EXPRESSLY
AUTHORIZED BY PAYNE & DOLAN, INC.

Drawing Scale: 1"= 50'


Drawn: GME
05/07/2025

Checked: SPK
05/07/2025


P&D Project No: #490896


Sheet No:

C1

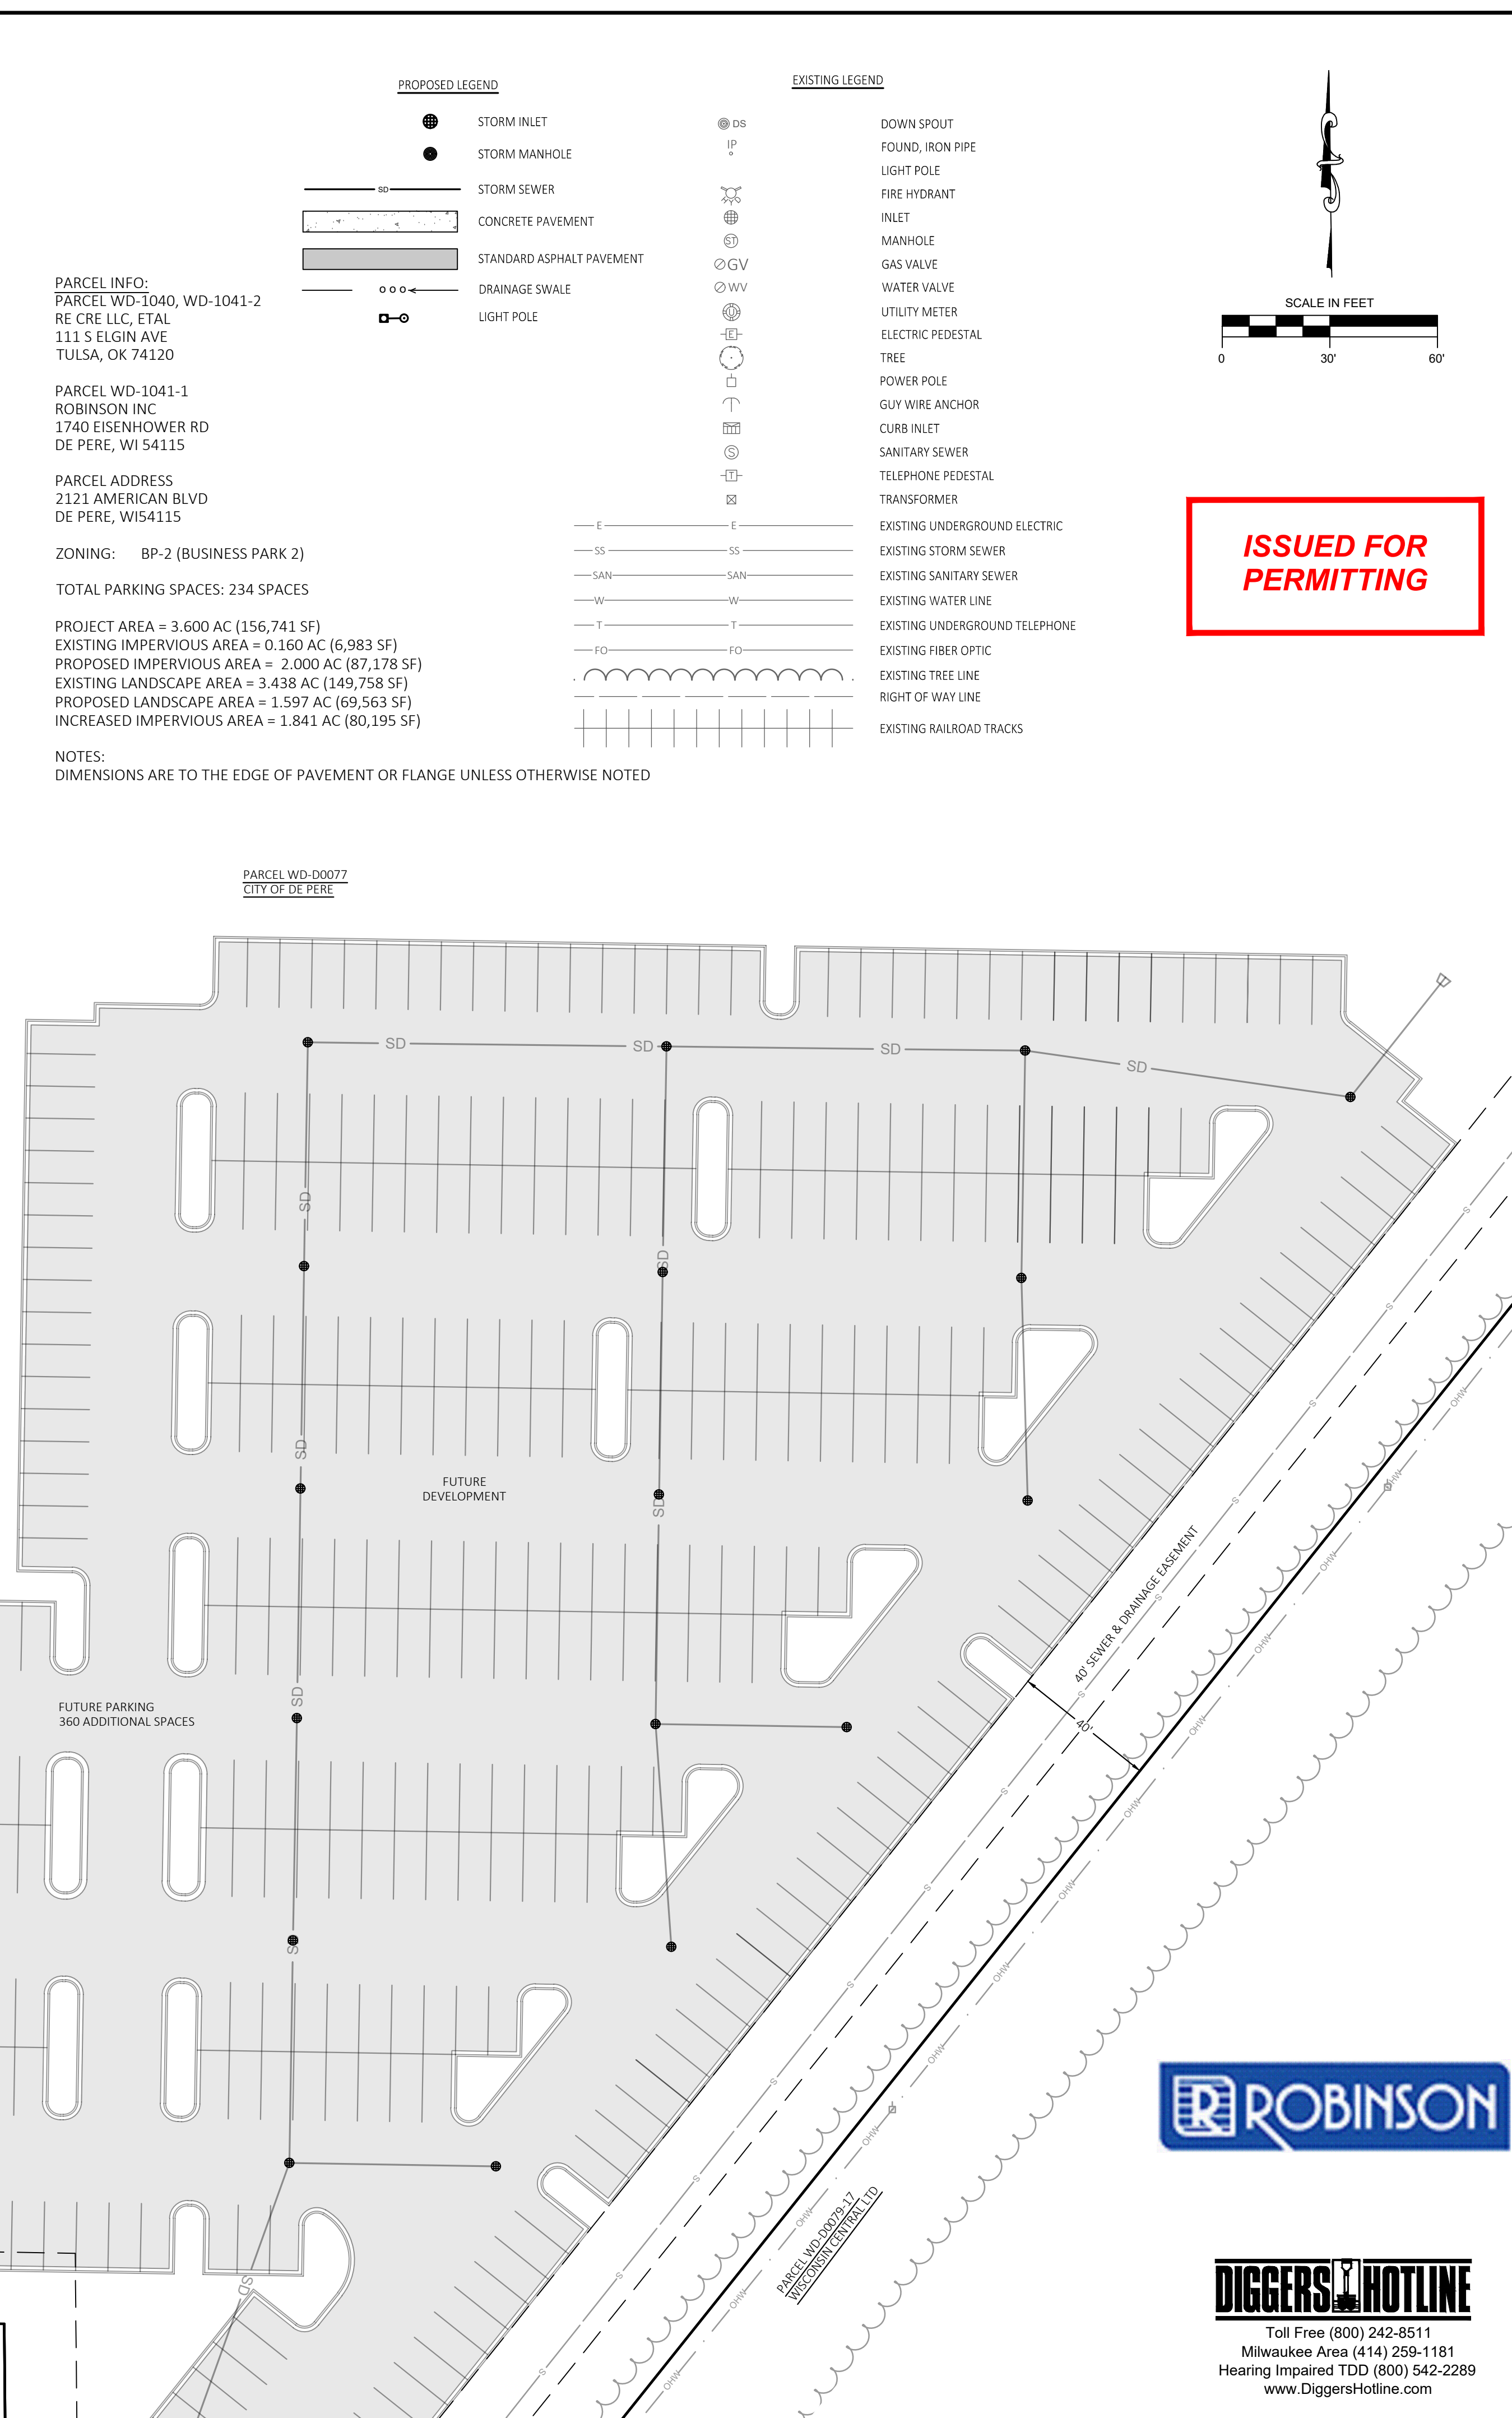


SHEET TITLE		REVISION DESCRIPTION		DATE	
DETAILED SITE PLAN		NO.			
COPYRIGHT NOTICE		 A WALEEC COMPANY www.waleecgroup.com (800) 757-5259			
THESE DRAWINGS AS INSTRUMENTS OF SERVICE REMAIN THE PROPERTY OF PAYNE & DOLAN, INC. ANY CHANGES, PUBLICATION, OR UNAUTHORIZED USE IS PROHIBITED UNLESS EXPRESSLY AUTHORIZED BY PAYNE & DOLAN, INC.					
Drawing Scale: 1" = 30'					
Drawn: GME 05/07/2025					
Checked: SPK 05/07/2025					
P&D Project No: #490896		PRODUCT EMPLOYEE PARKING 2121 AMERICAN BLVD DE PERE, WI			
Sheet No.		CLIENT ROBINSON METAL, INC. 1740 EISERHOWER DRIVE DE PERE, WI 54114			
C2					

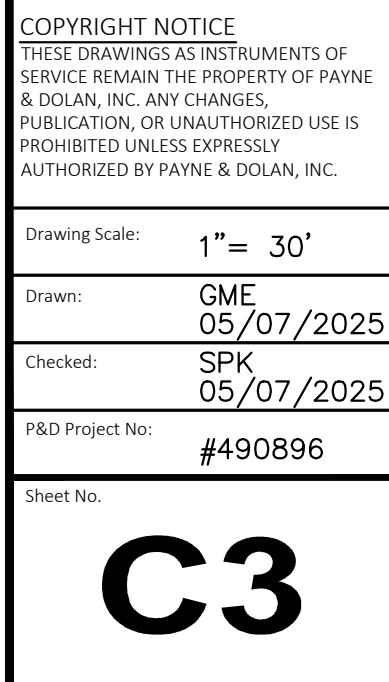

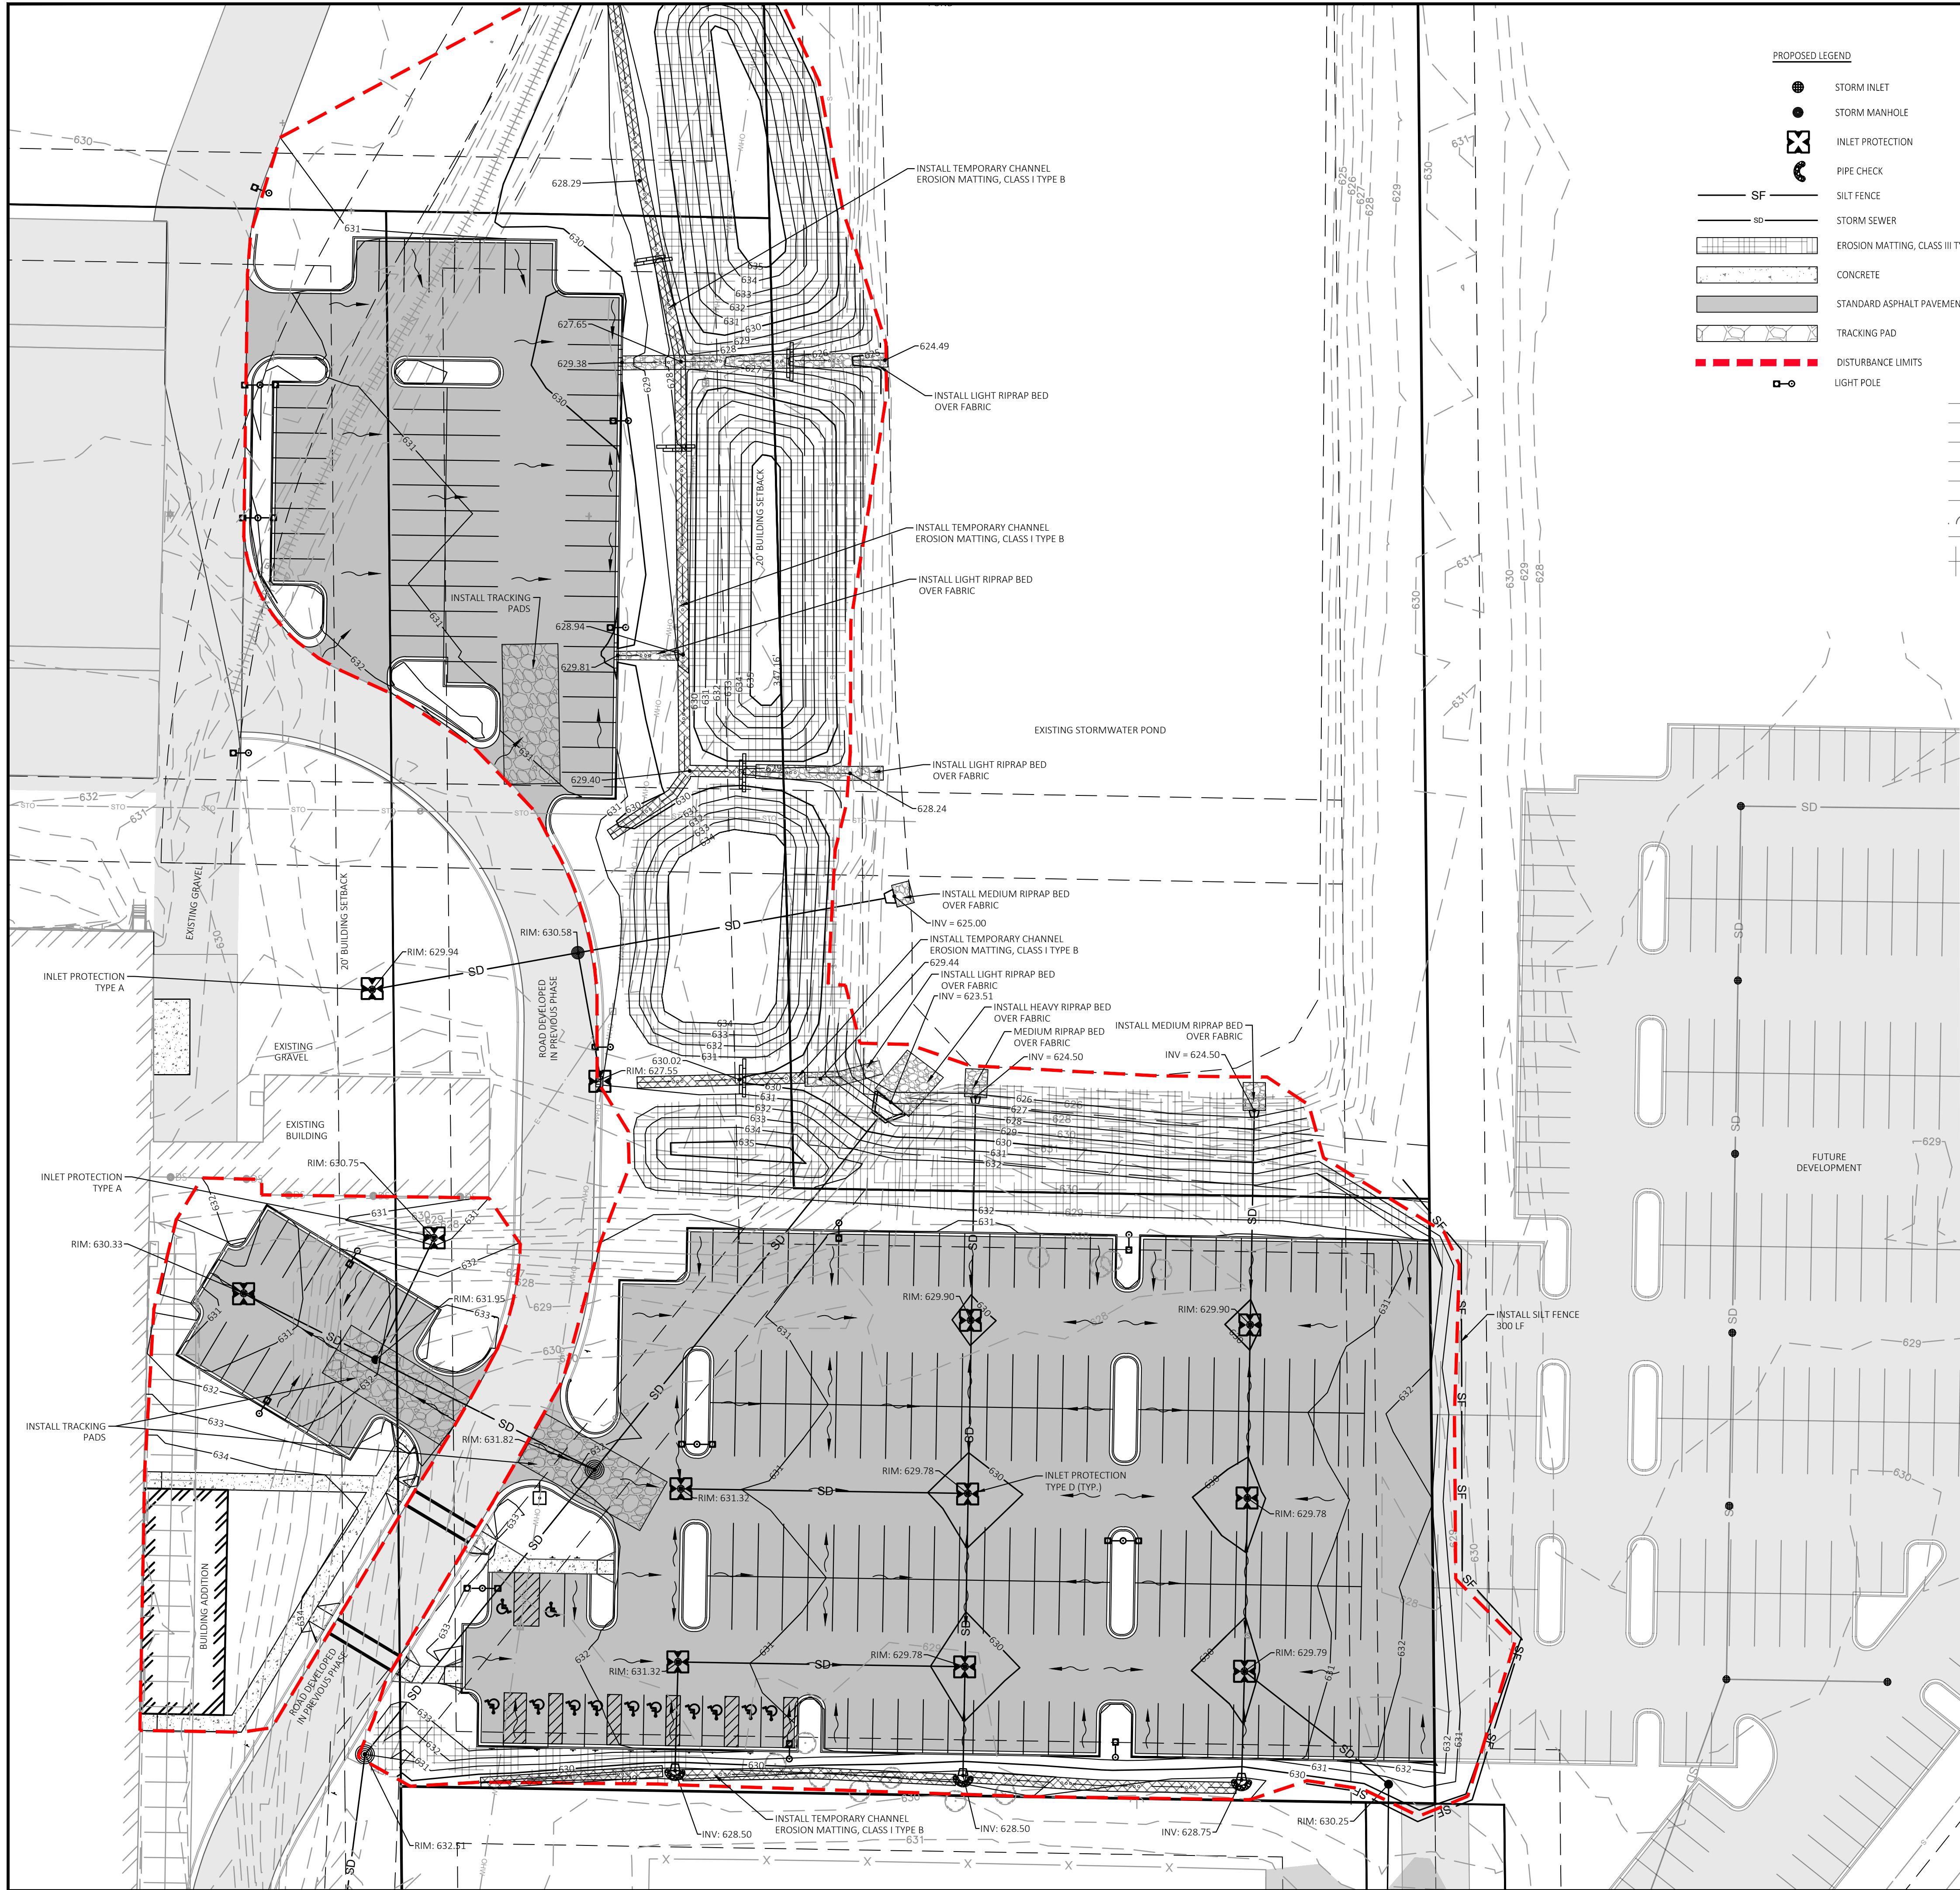

- PROPOSED LEGEND**
- STORM INLET
 - STORM MANHOLE
 - ⊗ INLET PROTECTION
 - PIPE CHECK
 - SF SILT FENCE
 - SD STORM SEWER
 - ▨ EROSION MATTING, CLASS III TYPE B
 - ▨ CONCRETE
 - ▨ STANDARD ASPHALT PAVEMENT
 - ▨ TRACKING PAD
 - DISTURBANCE LIMITS
 - LIGHT POLE

- EXISTING LEGEND**
- DS DOWN SPOUT
 - IP FOUND, IRON PIPE
 - ⊗ FIRE HYDRANT
 - ⊗ INLET
 - ⊗ MANHOLE
 - ⊗ GAS VALVE
 - ⊗ WATER VALVE
 - ⊗ UTILITY METER
 - ⊗ ELECTRIC PEDESTAL
 - ⊗ TREE
 - ⊗ POWER POLE
 - ⊗ GUY WIRE ANCHOR
 - ⊗ CURB INLET
 - ⊗ SANITARY SEWER
 - ⊗ TELEPHONE PEDESTAL
 - ⊗ TRANSFORMER
 - E EXISTING UNDERGROUND ELECTRIC
 - SS EXISTING STORM SEWER
 - SAN EXISTING SANITARY SEWER
 - W EXISTING WATER LINE
 - T EXISTING UNDERGROUND TELEPHONE
 - FO EXISTING FIBER OPTIC
 - EXISTING TREE LINE
 - RIGHT OF WAY LINE
 - EXISTING RAILROAD TRACKS

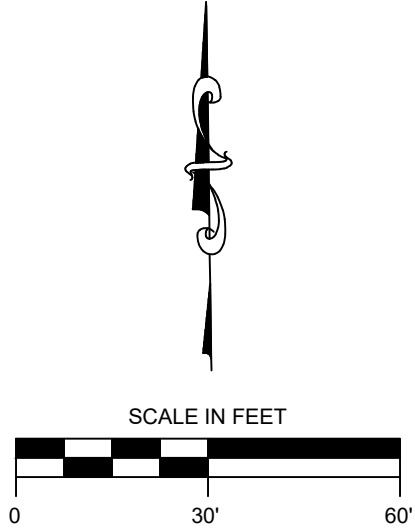

EROSION CONTROL NOTES

- THE FOLLOWING EROSION AND POLLUTANT CONTROL MEASURES ARE TO BE IMPLEMENTED ON THIS SITE AND MAINTAINED BY THE CONTRACTOR UNTIL SUCH TIME THAT THE SITE IS STABILIZED.
- SUBSOILS ARE CLASSIFIED AS, OSHKOSH SILT LOAM AND KEWAUNEE SILT LOAM, PER THE USDA-NRCS SOIL SURVEY.
 - IMMEDIATE RECEIVING WATERS, STORMWATER POND AND UN-NAMED CHANNEL TO THE FOX RIVER.

EROSION CONTROL MEASURES:

- VEHICLE TRACKING MATS SHALL BE INSTALLED AT ALL CONSTRUCTION ENTRANCES PER WDNR TECHNICAL STANDARD 1057 REQUIREMENT.
- STORM DRAIN INLET PROTECTION SHALL BE INSTALLED AND MAINTAINED PER WDNR TECHNICAL STANDARD 1060.
- SILT FENCE PERIMETER CONTROL, IF USED WILL BE INSTALLED PER WDNR TECHNICAL STANDARD 1056.
- DITCH CHECK TO BE CONSTRUCTED PER WDNR TECHNICAL STANDARD 1062. STONE DITCH CHECKS SHALL BE INSTALLED. STONE DITCH CHECKS TO BE REMOVED AFTER SITE VEGETATION IS STABILIZED.
- EROSION MATTING WILL BE INSTALLED PER WDNR TECHNICAL STANDARDS 1052 FOR NON-CHANNEL MATTING AND 1053 FOR CHANNEL MATTING.
- CONTRACTOR SHALL BE RESPONSIBLE TO PROMPTLY CLEAN UP ALL SEDIMENT DEPOSITS THAT OCCUR OFF SITE BY THE END OF EACH WORKDAY.
- CONTRACTOR IS RESPONSIBLE FOR MAINTAINING ALL EROSION CONTROL MEASURES UNTIL THE SITE HAS BEEN STABILIZED. CONTRACTOR SHALL INSPECT ALL EROSION CONTROL MEASURES AT LEAST ONCE PER WEEK AND AFTER EACH RAINFALL EVENT OF 1/2 INCH OR MORE. CONTRACTOR SHALL KEEP A LOGBOOK OF ALL INSPECTION REPORTS ONSITE ALONG WITH ALL PERMITS THAT ARE REQUIRED FOR THE PROJECT. THE EROSION CONTROL PLAN SHALL BE KEPT ON SITE AT ALL TIMES DURING CONSTRUCTION.
- DRAINAGE WAYS ARE TO BE SEEDED AND MULCHED OR SODDED OR CHANNEL EROSION MATTING INSTALLED AS SOON AS POSSIBLE. SIDE SLOPES OF DRAINAGE WAYS THAT ARE SLOPED 4:1 OR GREATER AND FLOW LINES OF THE DRAINAGE WAYS SHALL HAVE EROSION FABRIC OR MATTING INSTALLED TO PROTECT FROM EROSION. LIGHT DUTY WISDOT CLASS I URBAN TYPE A MAT IS RECOMMENDED FOR THE SLOPED AREAS AND TYPE B CLASS II FOR THE FLOW LINE OF THE SWALES. DITCH CHECKS SHALL BE INSTALLED AS INDICATED ON THE GRADING AND EROSION CONTROL PLAN.
- ALL AREAS OF BARE SOIL LEFT INACTIVE FOR MORE THAN 7 DAYS SHALL BE SEEDED WITH A FAST GROWING ANNUAL GRASS (TEMPORARY) SUCH AS OATS AND RYE AND MULCHED.
- DEWATERING IS NOT ANTICIPATED. IF DEWATERING IS NECESSARY IT SHALL FOLLOW THE REQUIREMENTS OF WDNR TECHNICAL STANDARD 1061.
- DUST CONTROL MEASURES FOR CONSTRUCTION ACTIVITIES SHALL INCLUDE MINIMIZATION OF SOIL DISTURBANCE, APPLYING MULCH AND ESTABLISHING VEGETATION, WATER SPRAYING, SURFACE ROUGHENING, APPLYING POLYMERS, SPRAY-ON TACKIFIERS, CHLORIDES AND BARRIERS. THESE MEASURES SHALL BE APPLIED AS APPLICABLE TO THE SITE CONDITIONS AND SHALL FOLLOW THE REQUIREMENTS OF WDNR TECHNICAL STANDARD 1068.
- CONTRACTOR SHALL HAVE A DESIGNATED AREA FOR TRASH AND PROMPTLY DISPOSE OF ALL WASTE MATERIAL.
- ANY SPILL THAT MAY OCCUR SHALL BE PROMPTLY CLEANED UP PER LOCAL AND STATE REQUIREMENTS.

NARRATIVE AND CONSTRUCTION SEQUENCE PHASE 4

ROBINSON INC. IS CONSTRUCTING A NEW PAVED DRIVEWAY ALONG THE EAST SIDE OF THE BUILDING AND A GRAVEL ACCESS DRIVEWAY AND GRAVEL LOADING DOCK ACCESS AREA ALONG THE SOUTH SIDE OF THE BUILDING. CONSTRUCTION INCLUDES GRADING, STORM SEWER, CURB AND GUTTER AND RESTORATION OF ALL DISTURBED AREAS. .

ESTIMATED CONSTRUCTION TIMEFRAMES*:

INSTALL EROSION CONTROL MEASURES = AUGUST, 2025
EXCAVATION AND CONSTRUCTION OF STORM SEWER AND DRIVEWAY = AUGUST - OCTOBER 2025
LANDSCAPING AND FINAL RESTORATION = OCTOBER 2025

THE INTENDED SEQUENCES OF SITE CONSTRUCTION ACTIVITIES ARE AS FOLLOWS:

- INSTALL EROSION CONTROL MEASURES AS INDICATED ON THE EROSION CONTROL PLAN AND IN ACCORDANCE WITH THE REQUIREMENTS OF WDNR CONSERVATION PRACTICE STANDARDS.
- STRIP TOPSOIL AND REMOVE VEGETATION.
- INSTALL STORM SEWER IN PARKING LOT AREA AND DAYLIGHT TO THE EXISTING STORMWATER POND.
- FINE GRADE AND INSTALL PAVEMENT.
- LANDSCAPING AND FINAL RESTORATION.
- WHEN THE SITE VEGETATION HAS BEEN ESTABLISHED AND THE POTENTIAL OF EROSION IS STABILIZED, THE TEMPORARY EROSION CONTROL MEASURE WILL BE REMOVED.

*CONSTRUCTION ACTIVITY DATES ARE APPROXIMATE AND MAY CHANGE DUE TO WEATHER OR OTHER UNFORESEEN REASONS.



Toll Free (800) 242-8511
Milwaukee Area (414) 259-1181
Hearing Impaired TDD (800) 542-2289
www.DiggersHotline.com

DATE	
REVISION DESCRIPTION	
NO	

A WALBEC COMPANY
www.walbecgroup.com
(820) 767-7550

PROJECT
EMPLOYEE PARKING
2121 AMERICAN BLVD
DE PERE, WI

CLIENT
ROBINSON METAL, INC.
1740 EISENHOWER DRIVE
DE PERE, WI 54114

AREA TITLE
OVERALL GRADING &
EROSION CONTROL PLAN
PHASE 4

COPYRIGHT NOTICE
THESE DRAWINGS AS INSTRUMENTS OF SERVICE REMAIN THE PROPERTY OF PAYNE & DOLAN, INC. ANY CHANGES, PUBLICATION, OR UNAUTHORIZED USE IS PROHIBITED UNLESS EXPRESSLY AUTHORIZED BY PAYNE & DOLAN, INC.

Drawing Scale: 1" = 30'


Drawn: GME
05/07/2025

Checked: SPK
05/07/2025


P&D Project No: #490896

Sheet No:

C4

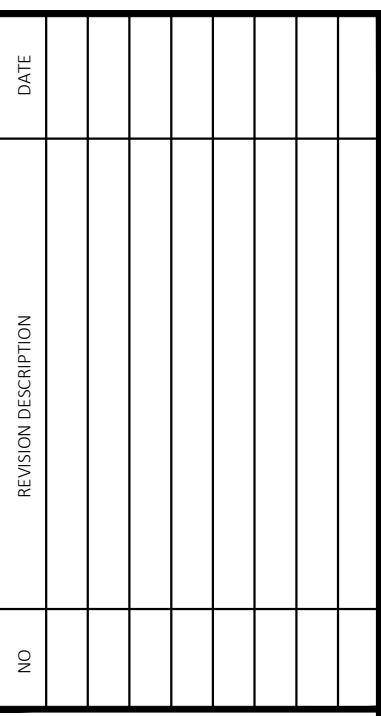

PROJECT EMPLOYEE PARKING 2121 AMERICAN BLVD DE PERE, WI	CLIENT ROBINSON METAL, INC. 1740 EISERHOWER DRIVE DE PERE, WI 54114
---	---

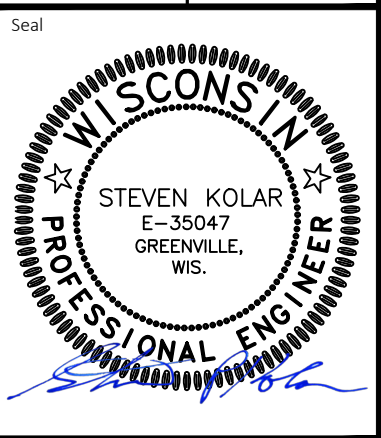

COPYRIGHT NOTICE
THESE DRAWINGS AS INSTRUMENTS OF
SERVICE REMAIN THE PROPERTY OF PAYNE
PUBLICATION, OR UNAUTHORIZED USE IS
PROHIBITED UNLESS EXPRESSLY
AUTHORIZED BY PAYNE & DOLAN, INC.

Drawing Scale: 1" = 20'








Drawn: CME
05/07/2025

Checked: SPK
05/07/2025

P&D Project No: #490896




Sheet No.

C5

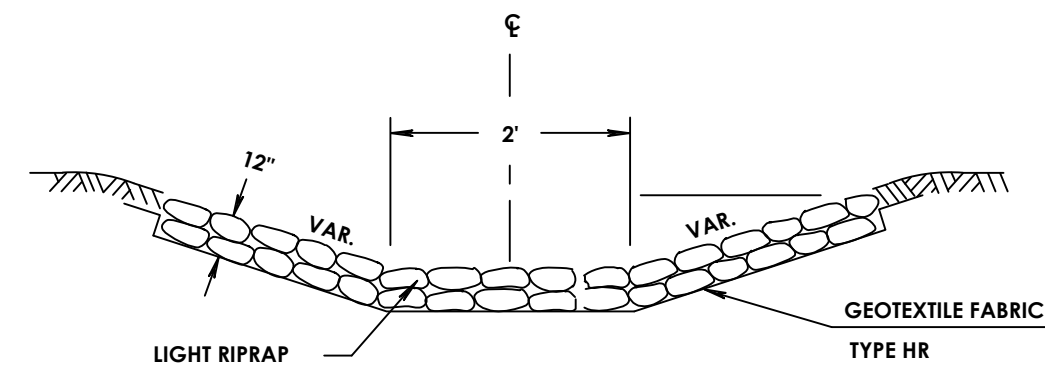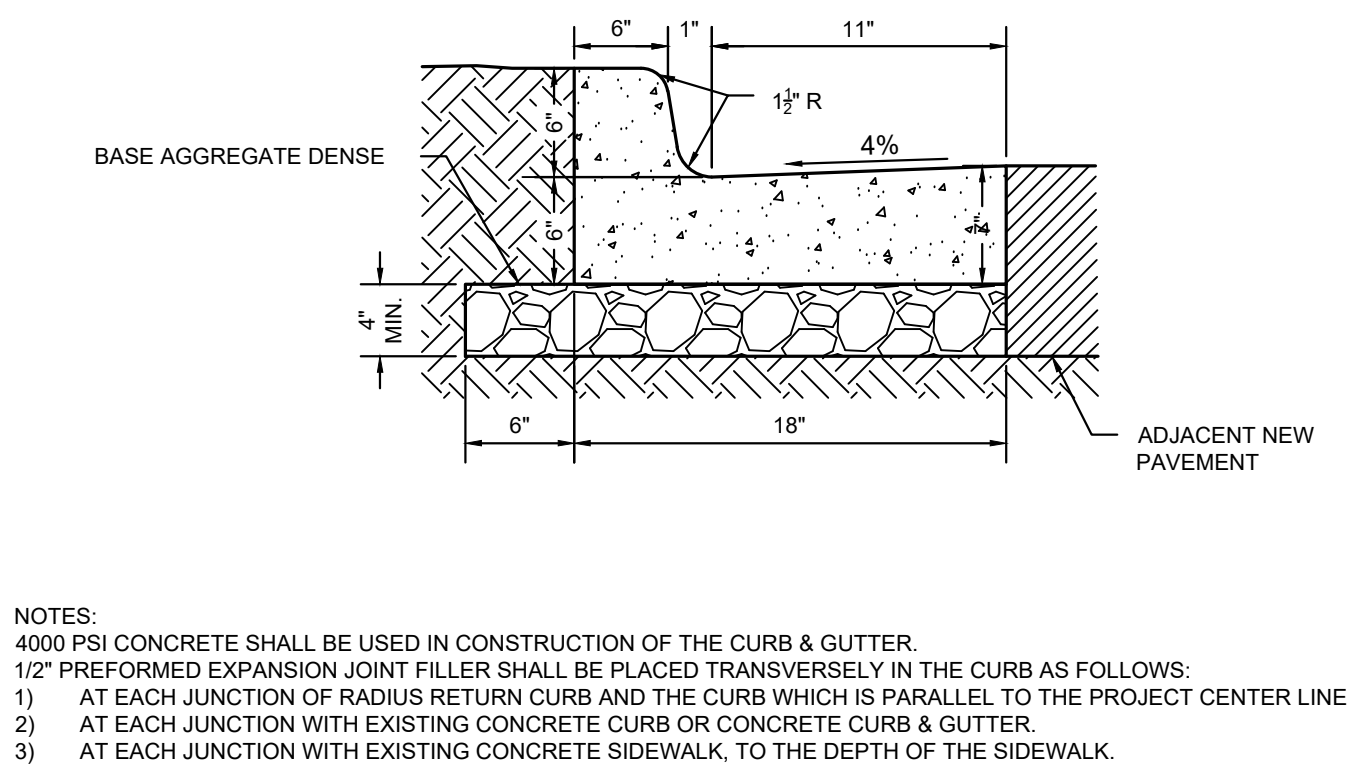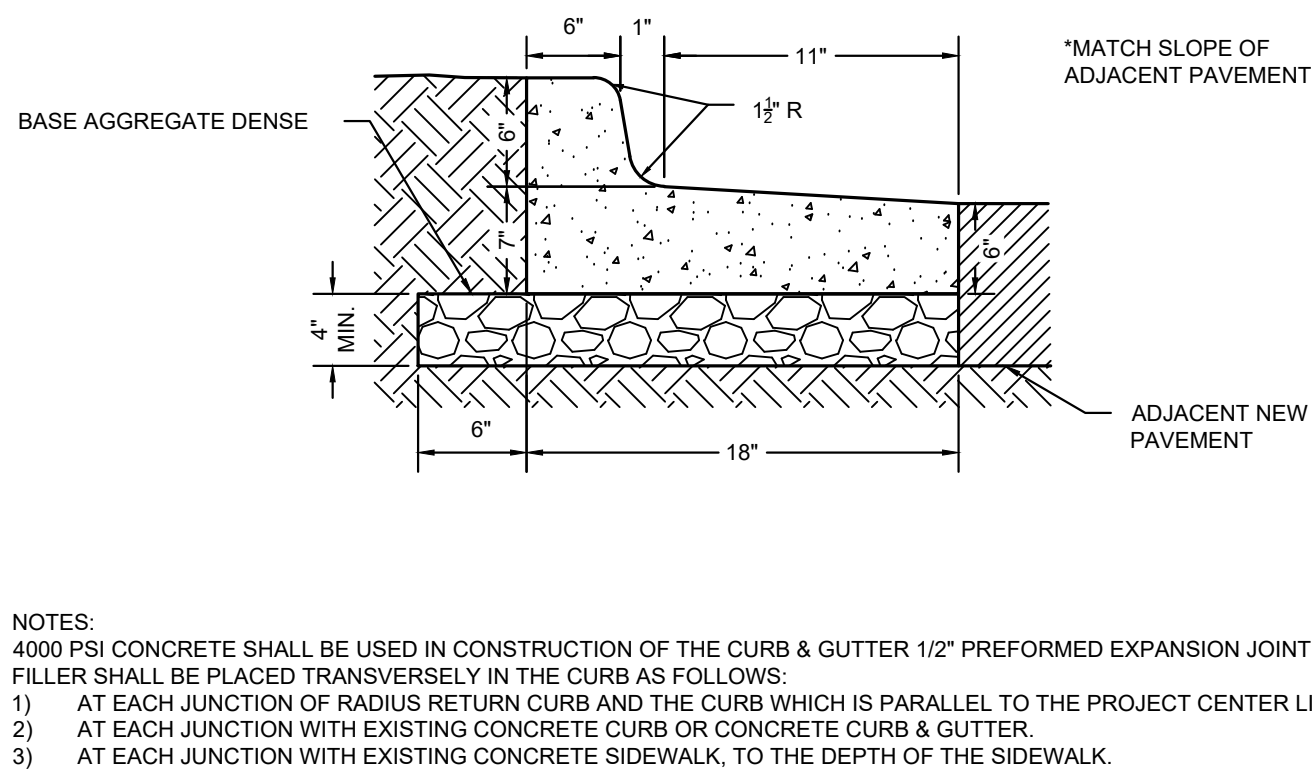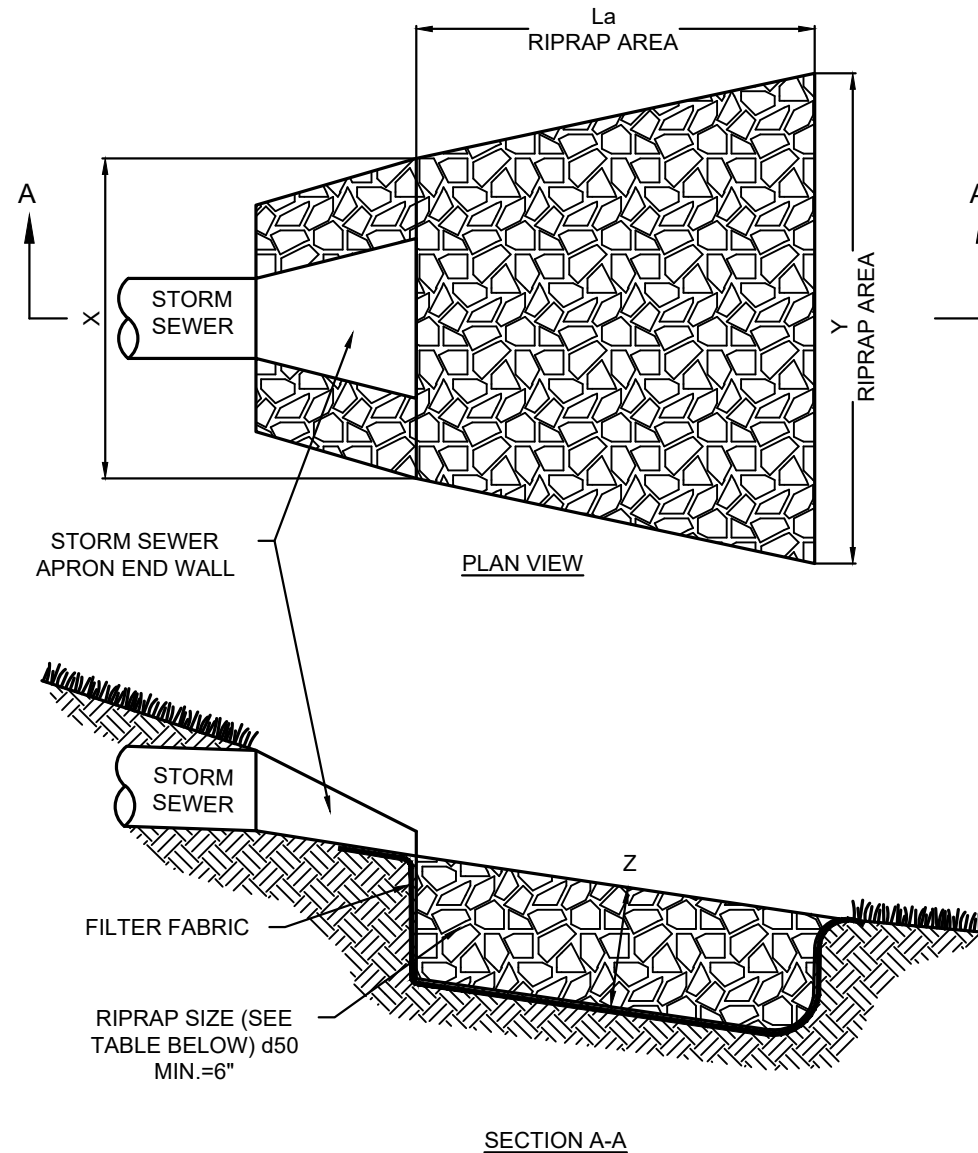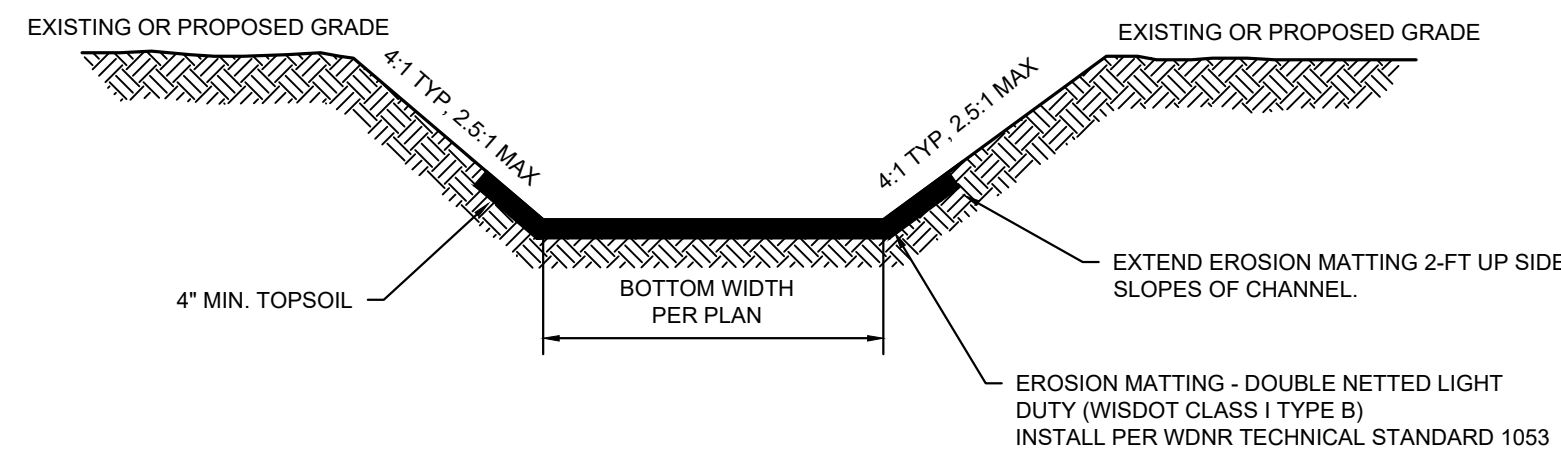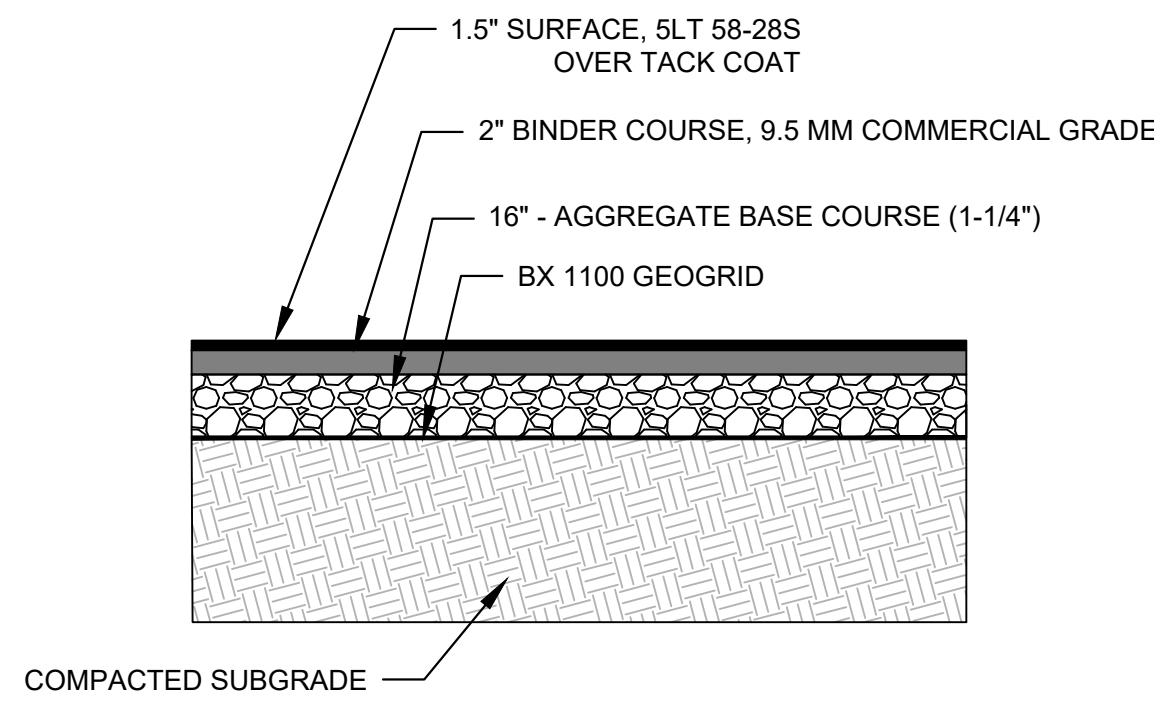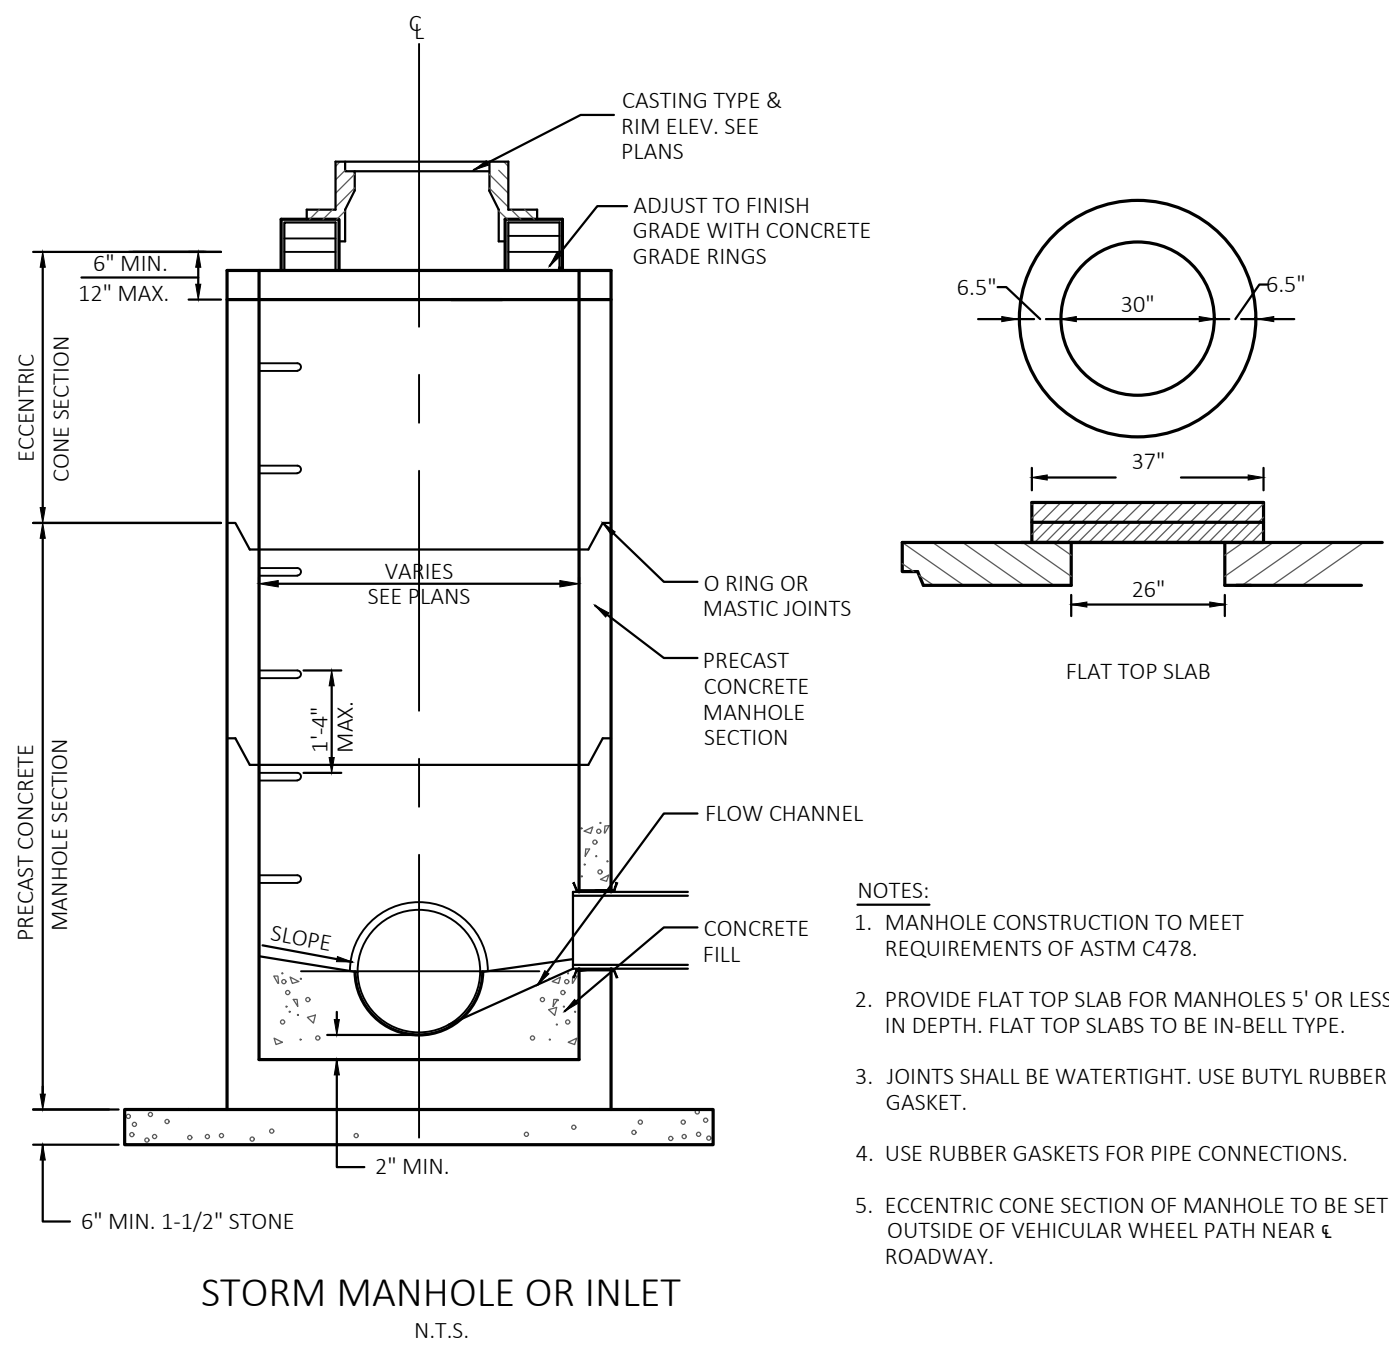

RIPRAP SHALL COMPLY WITH THE SECTION 606 OF THE STATE OF WISCONSIN STANDARD FOR HIGHWAY AND STRUCTURE CONSTRUCTION.

RIPRAP BED AT APRON ENDWALL

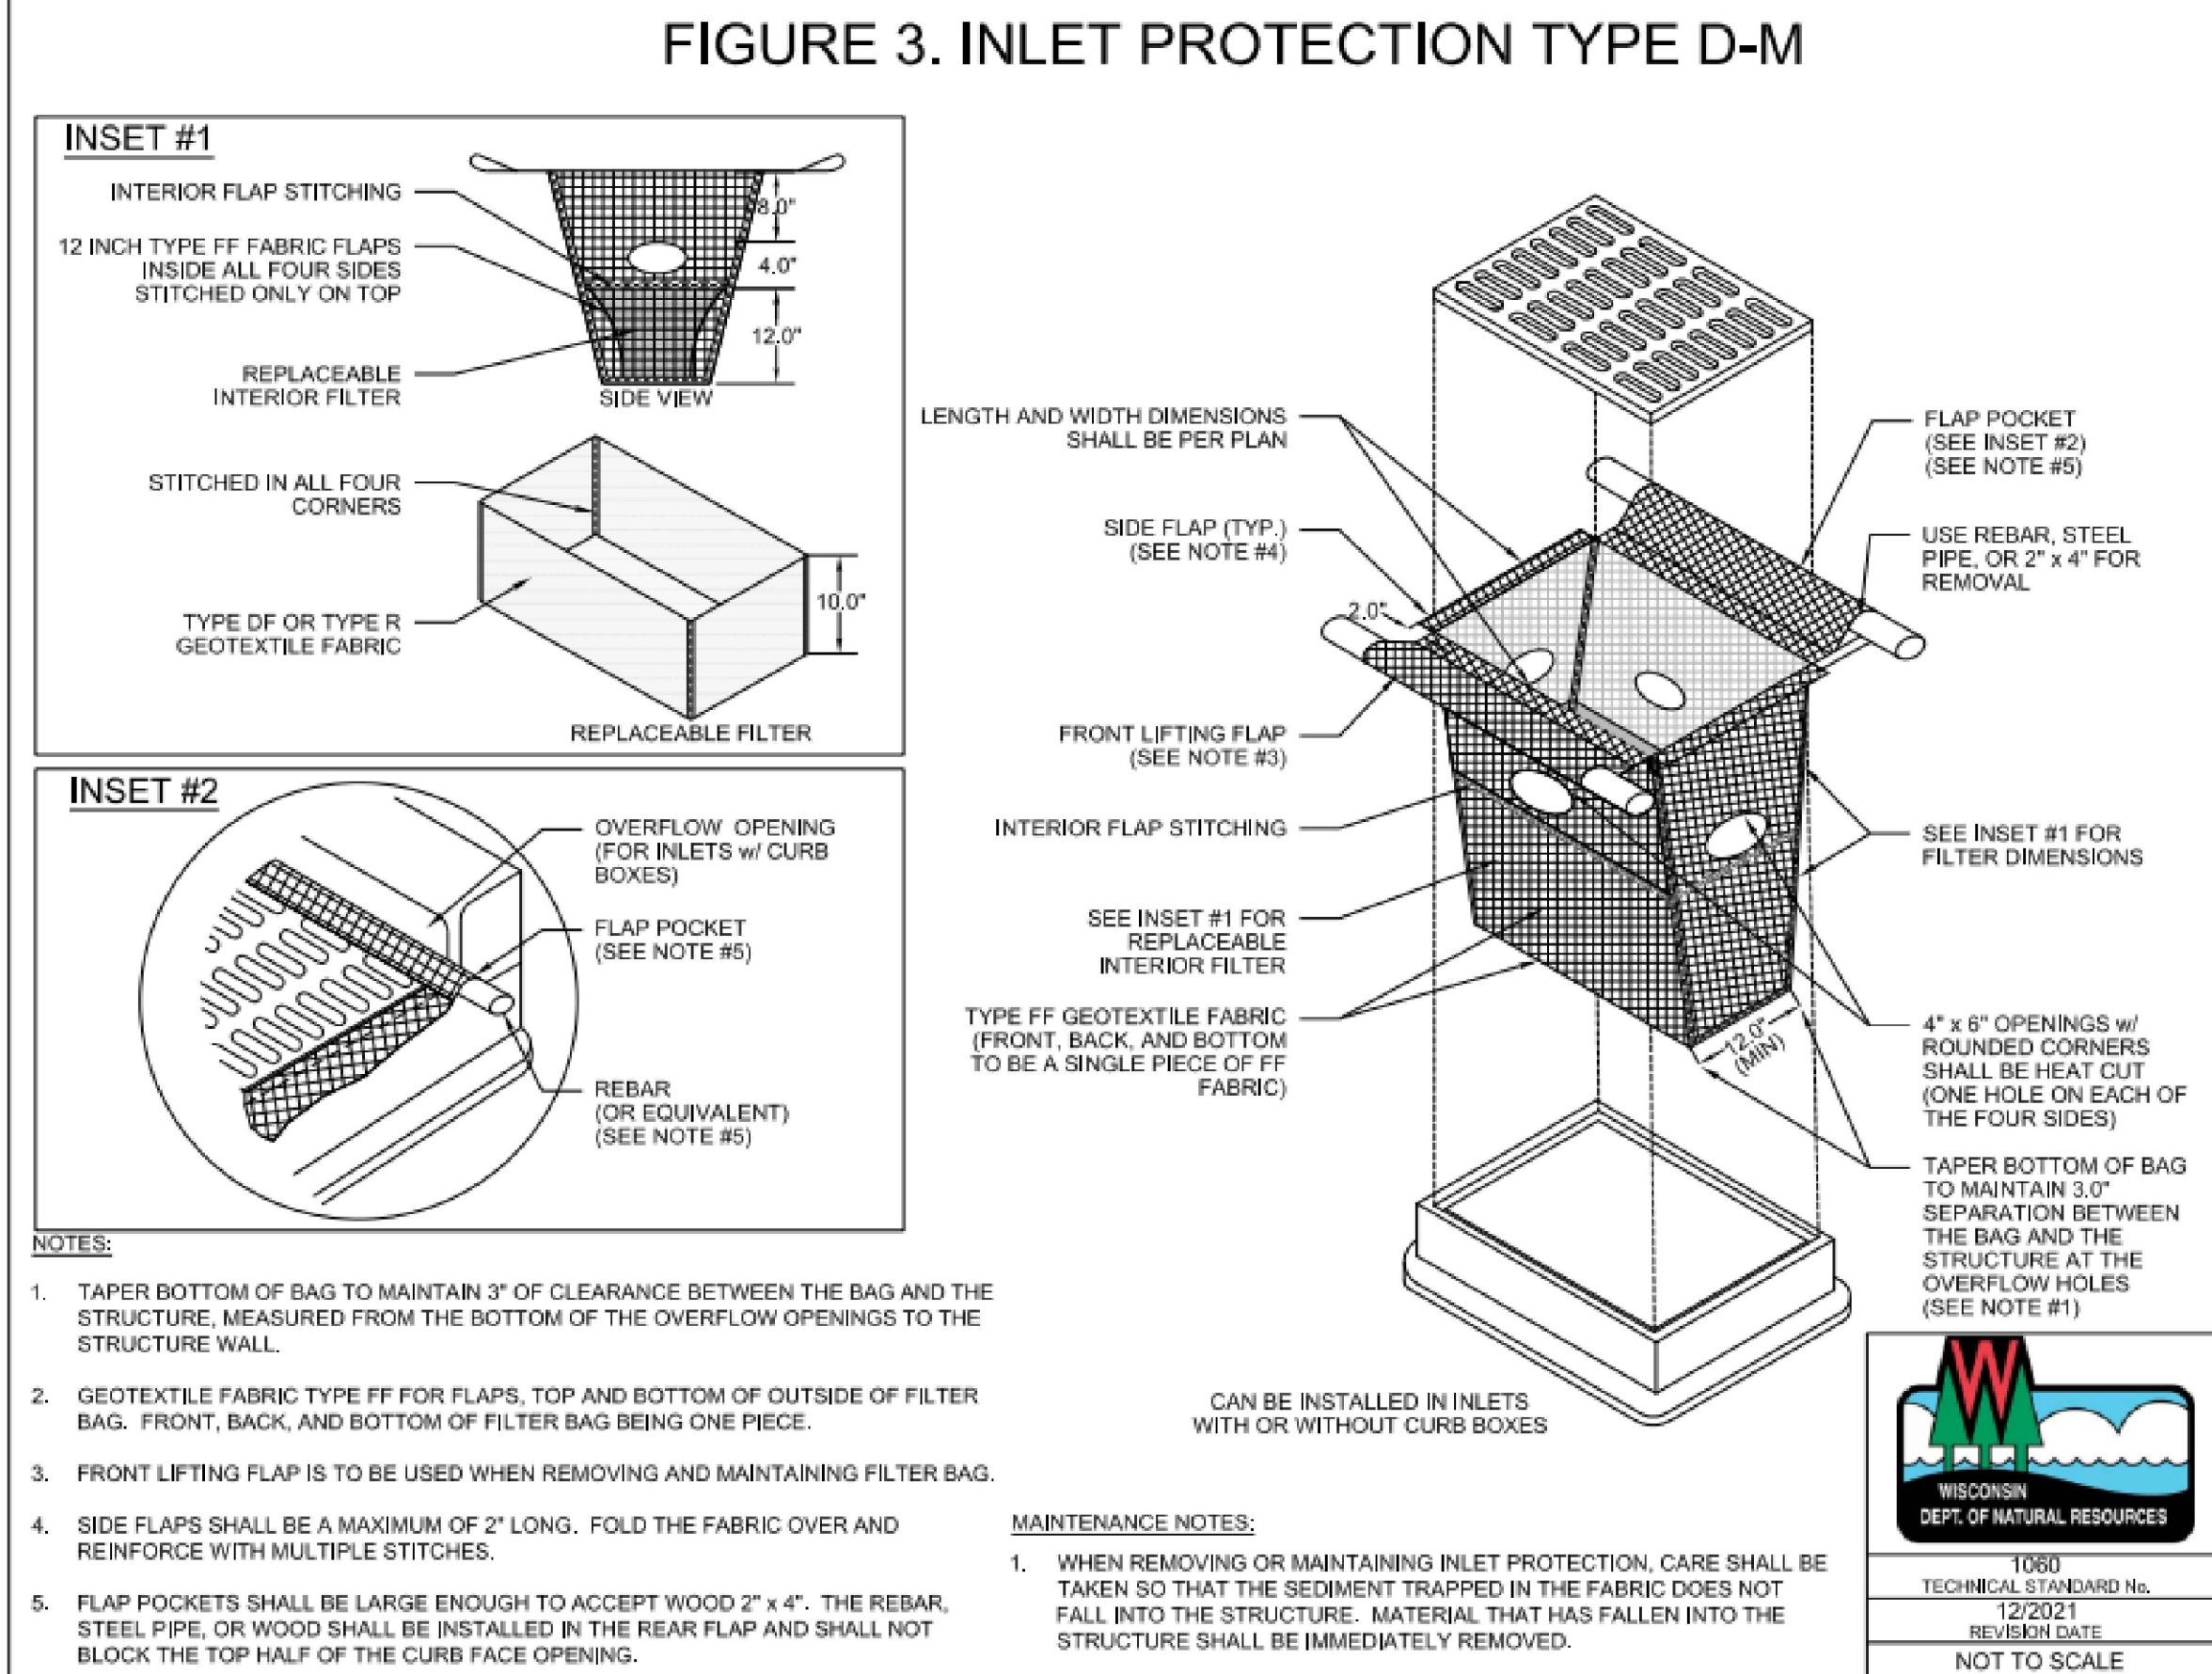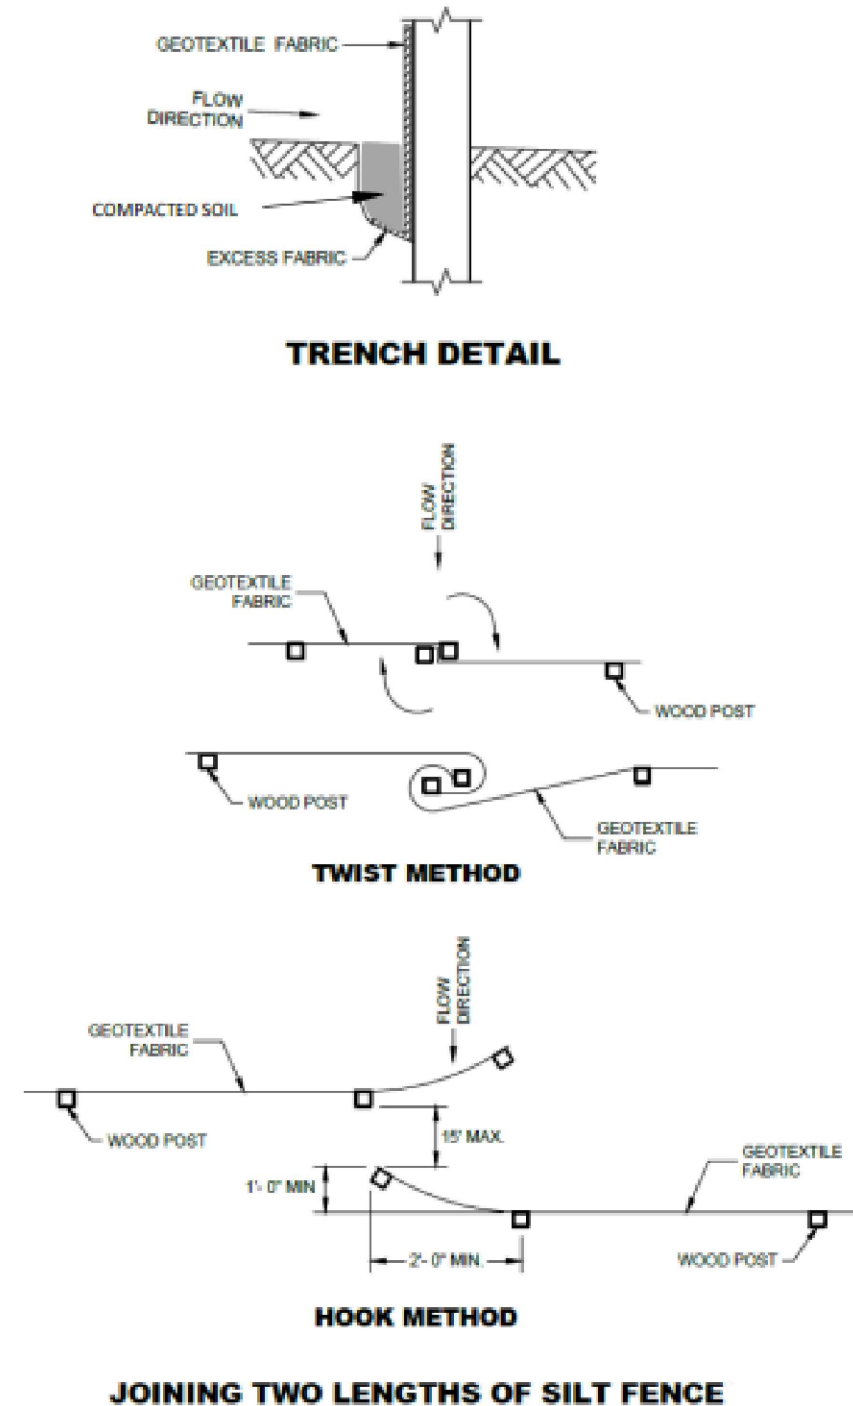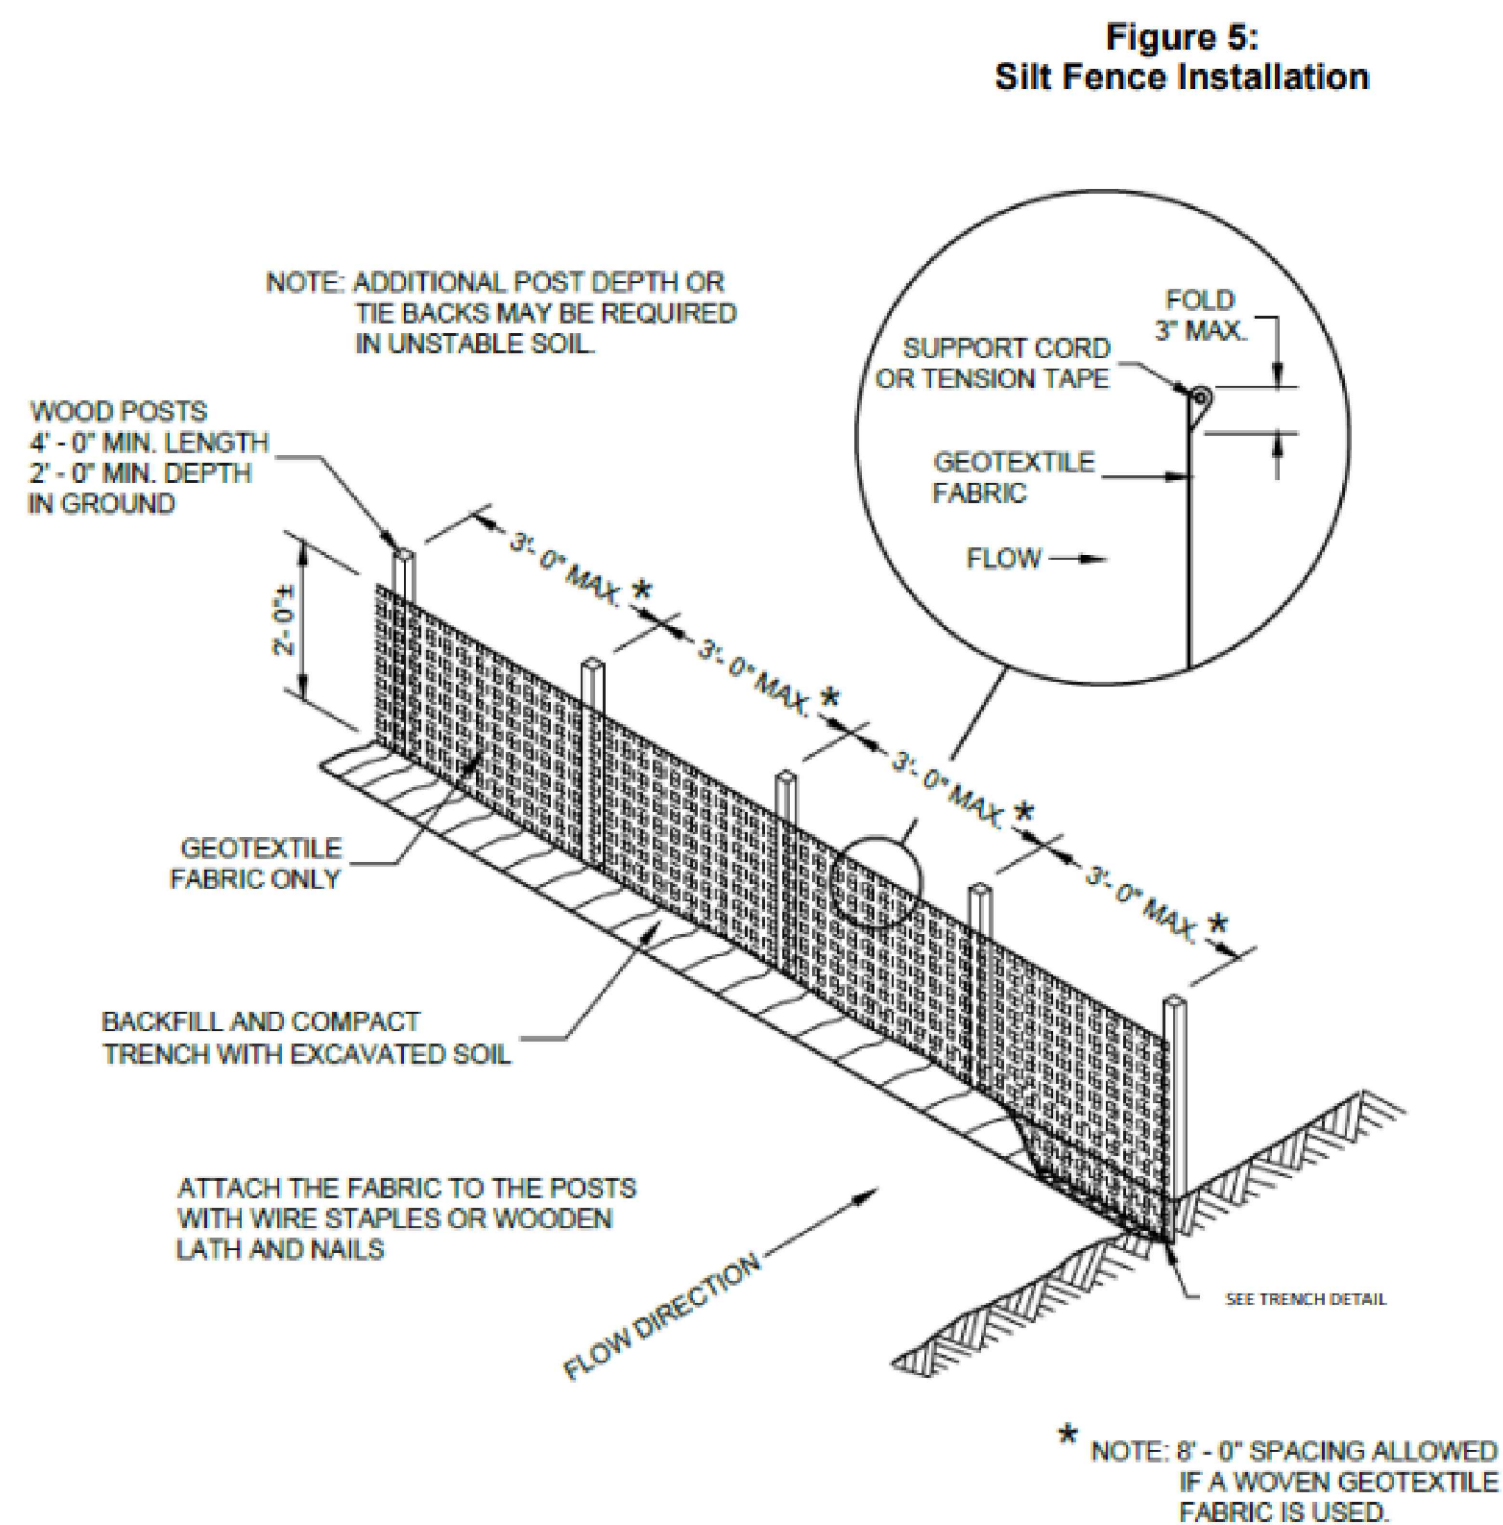

Paynet+Dolan
A WALBEC COMPANY
www.walbecgroup.com
(820) 767-7550
1740 EISENHOWER DRIVE
GREENVILLE, WI 53041

PROJECT
EMPLOYEE PARKING
2121 AMERICAN BLVD
DE PERE, WI


CLIENT
ROBINSON METAL, INC.
1740 EISENHOWER DRIVE
DE PERE, WI 54114

PROFESSIONAL ENGINEER
STEVEN KOLAR
E-35047
GREENVILLE, WIS.

CONSTRUCTION DETAILS


COPYRIGHT NOTICE
THESE DRAWINGS AS INSTRUMENTS OF SERVICE REMAIN THE PROPERTY OF PAYNE & DOLAN, INC. ANY CHANGES, PUBLICATION, OR UNAUTHORIZED USE IS PROHIBITED UNLESS EXPRESSLY AUTHORIZED BY PAYNE & DOLAN, INC.

Drawing Scale:
Drawn: GME
05/07/2025
Checked: SPK
05/07/2025
P&D Project No: #490896
Sheet No: C8

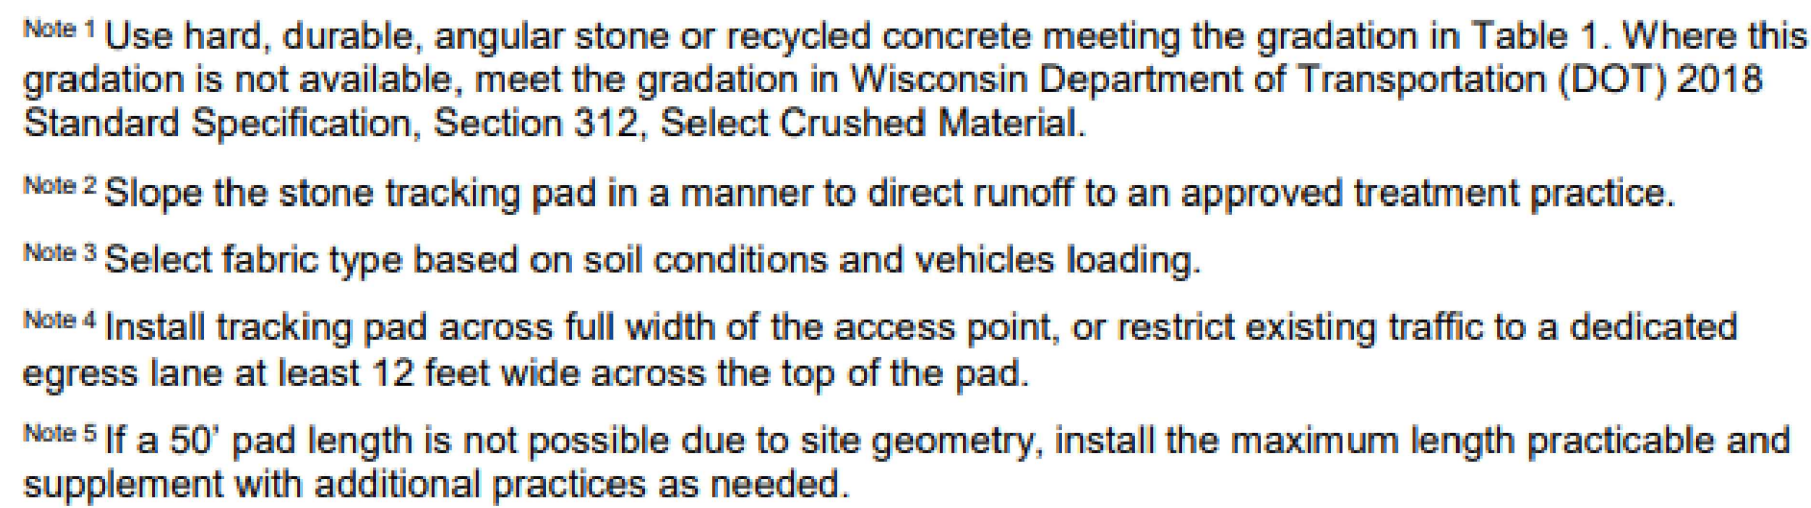

*DETECTABLE WARNING SURFACE. SURFACE TO BE TRUNCATED DOWNS WITH A BASE DIAMETER OF 0.9" MIN. TO 1.4" MAX. AND A TOP DIAMETER OF 50% MIN. TO 65% MAX. OF THE BASE DIAMETER. HEIGHT OF DOWNS SHALL HAVE A HEIGHT OF 0.2". TRUNCATED DOWNS SHALL HAVE A CENTER-TO-CENTER SPACING OF 1.6" MIN. AND 2.4" MAX. AND A BASE-TO-BASE SPACING OF 0.65" MIN. MEASURED BETWEEN THE MOST ADJACENT DOWNS ON THE GRID. DOWNS SHALL BE ALIGNED IN A SQUARE GRID PATTERN.

*MINIMUM
**MAXIMUM

 

LAPEL SEAMS SHALL BE TIGHTLY JOINED BY GALVANIZED RIVETS OR BOLTS FOR STEEL UNITS AND ALUMINUM RIVETS AND BOLTS FOR ALUMINUM UNITS. FOR THE 60° THROUGH 90° DIAMETER APRON ENDWALL SIZES, THE REINFORCED EDGES OF CENTER PANEL SEAMS SHALL BE FURTHER REINFORCED WITH GALVANIZED STEEL OR ALUMINUM STIFFENER ANGLES. THE ANGLES SHALL BE ATTACHED BY GALVANIZED NUTS AND BOLTS FOR STEEL UNITS AND ALUMINUM NUTS AND BOLTS FOR ALUMINUM UNITS.

WHERE TWO OR MORE PIPES WITH APRON ENDWALLS ARE LAID ADJACENT TO EACH OTHER, THEY SHALL BE SEPARATED BY A DISTANCE SUFFICIENT TO PROVIDE A MINIMUM CLEARANCE OF 6 INCHES BETWEEN APRON ENDWALLS.

① FOR PIPE SIZES UP TO 60° DIAMETER, A 180° ROLLED EDGE MAY BE USED INSTEAD OF STEEL ROD REINFORCEMENT. SEE SECTION A-4.

7月1日	
------	--



Payne+Dolan
A WALBEC COMPANY

2121 AMERI
DE PERE, V

ROBINSON METAL, INC.
1740 EISERHOWER DRIVE
DE PERE, WI 54114



CONSTRUCTION DETAILS

COPYRIGHT NOTICE
THESE DRAWINGS AS INSTRUMENTS OF SERVICE REMAIN THE PROPERTY OF PAYNE & DOLAN, INC. ANY CHANGES, PUBLICATION, OR UNAUTHORIZED USE IS PROHIBITED UNLESS EXPRESSLY AUTHORIZED BY PAYNE & DOLAN, INC.

Drawing Scale:	
Drawn:	GME 05/07/2025
Checked:	SPK 05/07/2025
P&D Project No:	#490896
Sheet No.	

C9



JOINT TIES TO BE HOT-DIP GALVANIZED PER ASTM A 153.

CENTER LINE OF TONGUE AND GROOVE OR BELL AND SPIGOT JOINTS.

THE INSIDE OF THE THREADED INSERTS SHALL BE CLEAN TO ALLOW THE INSERTION OF THREADED EYE BOLTS.



HOLES SHALL BE CAST-IN-PLACE OR DRILLED PER THE APPLICABLE DETAIL, AND EQUAL DISTANCE FROM THE CENTERLINE OF THE JOINT.

BOLT PROJECTION INSIDE OF PIPE SHALL NOT EXCEED 2 INCHES.


OPENING TO BE ROD DIAMETER PLUS 1 INCH.

LENGTH ADEQUATE TO EXTEND TO WITHIN 2 INCH OF THE INNER SURFACE OF THE PIPE.

BOLT LENGTH DETERMINED BY WALL THICKNESS, BOLT THICKNESS AND BOLT PROJECTION INSIDE PIPE.

  

CONCRETE COLLAR DETAIL

 

LONGITUDINAL SECTION

JOINT TIES FOR PIPE END SECTIONS