


PROJECT 26-11 MERRILL STREET RECONSTRUCTION

CITY OF DE PERE



ENGINEER DIVISION
925 S. SIXTH ST
DE PERE, WI 54115

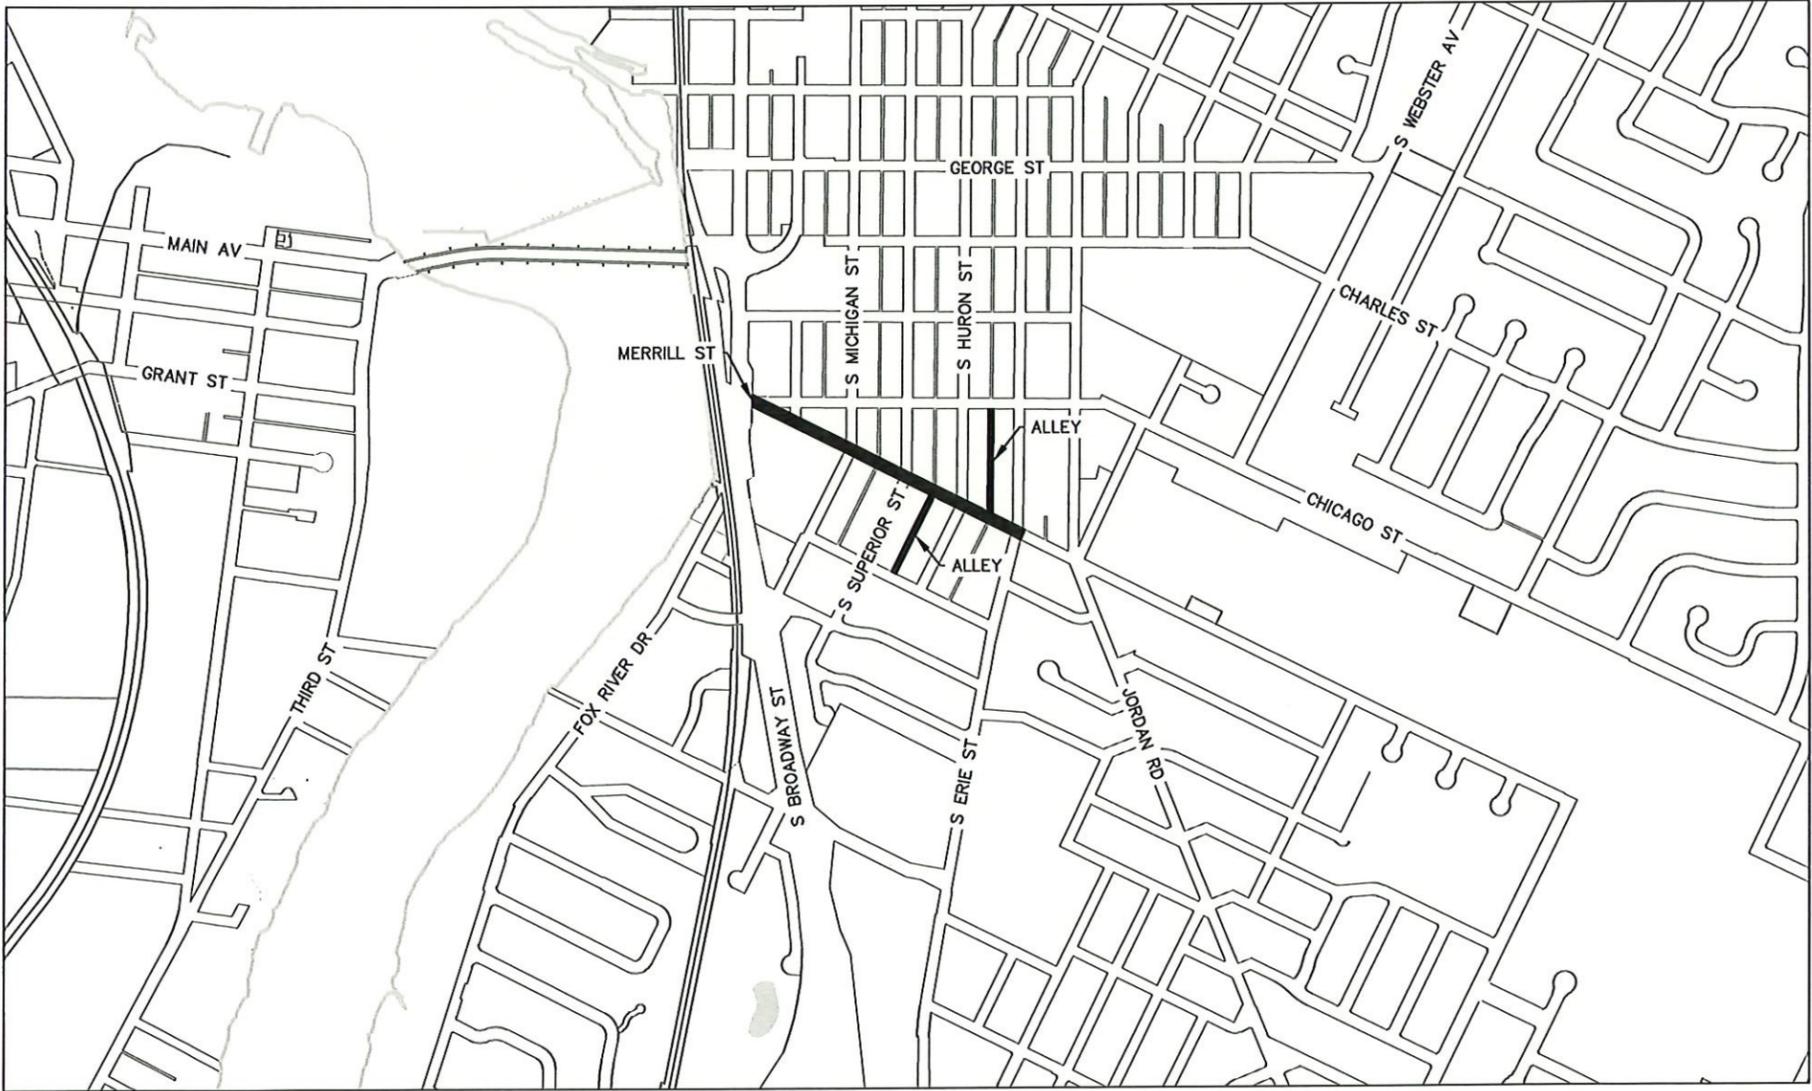

SITE LOCATION MAP
N.T.S.



SHEET NO.	DESCRIPTION
G001	TITLE SHEET
G002	STANDARD ABBREVIATION & SYMBOLS
G003-G004	TYPICAL SECTIONS
C101 - C112	PLAN AND PROFILE SHEETS
C301 - C308	MERRILL STREET CROSS SECTIONS
C309 - C318	ALLEY CROSS SECTIONS
C401 - C404	SURVEY/MAPPING (EROSION CONTROL, ALIGNMENT, ETC.)
C405 - C409	INTERSECTION DETAILS
C410 - C411	PAVEMENT MARKINGS, RESTORATION, & SIGN PLAN
C412 - C413	TRAFFIC CONTROL
C501	PIPE BURSTING CONSTRUCTION DETAIL
C502 - C503	CONSTRUCTION AND TRAFFIC DETAILS

**CITY OF DE PERE
BOARD OF PUBLIC WORKS**

2/26/2026 E. P. Bakera
 DATE CITY ENGINEER
2-27-2026 Shawn A. [Signature]
 DATE CITY MANAGER (Assistant City Manager)

STAMPS:



2/26/2026

LIST OF STANDARD ABBREVIATIONS

ADT	AVERAGE DAILY TRAFFIC	N	NORTH
AGGR	AGGREGATE	NB	NORTHBOUND
AH	AHEAD	NC	NORMAL CROWN
ASPH	ASPHALT	NE	NORTHEAST
AVE	AVENUE	NO	NUMBER
B/B	BACK TO BACK	NTS	NOT TO SCALE
BARR	BARRICADE	NW	NORTHWEST
BC	BACK OF CURB	OD	OUTSIDE DIAMETER
BK	BACK	PC	POINT OF CURVATURE
BL	BASELINE	PCC	POINT OF COMPOUND CURVE
BLVD	BOULEVARD	PCC	PORTLAND CEMENT CONCRETE
BLDG	BUILDING	PE	PEDESTAL
BM	BENCHMARK	PLE	PERMANENT LIMITED EASEMENT
BOW	BACK OF SIDEWALK	PVMT	PAVEMENT
BSMT	BASEMENT	PE	PRIVATE ENTRANCE
C	CUT	PI	POINT OF INTERSECTION
C&G	CURB AND GUTTER	PL	PROPERTY LINE
C/C	CENTER TO CENTER	POC	POINT OF CURVE
CABC	CRUSHED AGGREGATE BASE COURSE	POT	POINT ON TANGENT
CB	CATCH BASIN	PP	POLYETHYLENE
CE	CONSTRUCTION ENTRANCE	PRC	POINT OF REVERSE CURVATURE
CI	CAST IRON PIPE	PROJ	PROJECT
CL	CENTERLINE	PROP	PROPOSED
CMP	CORRUGATED METAL PIPE	PRZ	PROTECTIVE ROOT ZONE
CNTY	COUNTY	PSI	POUND PER SQUARE INCH
CO	CLEANOUT	PT	POINT OF TANGENCY
CONC	CONCRETE	PVC	POLYVINYL CHLORIDE
CONSTR	CONSTRUCTION	R	RANGE OR RADIUS
CONSTR JT	CONSTRUCTION JOINT	RCP	REINFORCED CONCRETE PIPE
CORP	CORPORATION	REBAR	REINFORCEMENT BAR
CP	CONTROL POINT	REL	RELOCATE
CTH	COUNTY TRUNK HIGHWAY	REM	REMAINING
CTRL JT	CONTROL JOINT	REQD	REQUIRED
CTV	CABLE TV	RL	REFERENCE LINE
CY	CUBIC YARD	ROW	RIGHT OF WAY
D	DEPTH	RP	REFERENCE POINT
DIA	DIAMETER	RR	RAILROAD
DI	DUCTILE IRON PIPE	RT	RIGHT
DISCH	DISCHARGE	RW	RETAINING WALL
DW	DRIVEWAY	S	SOUTH
E	EAST (SEE ELEC BELOW)	SALV	SALVAGE
EA	EACH	SAN	SANITARY
EB	EASTBOUND	SB	SOUTHBOUND
EBS	EXCAVATION BELOW SUBGRADE	SDWK	SIDEWALK
EL	ELEVATION	SE	SOUTHEAST
ELEC	ELECTRIC (E WHEN USED IN LINE STYLE)	SF	SQUARE FEET
EMB	EMBANKMENT	SHLDR	SHOULDER
ENR	ENTRANCE	SY	SQUARE YARD
EP	EDGE OF PAVEMENT	SS	SANITARY SEWER
EW	ENDWALL	ST	STREET (ST WHEN USED FOR STORM SEWER LINE)
EXC	EXCAVATION	STA	STATION
EXIST	EXISTING	STD	STANDARD
F	FILL	STH	STATE HIGHWAY TRUNK
F/F	FACE TO FACE	STM	STORM
FDN	FOUNDATION	STRUCT	STRUCTURE OR STRUCTURAL
FE	FIELD ENTRANCE	SW	SOUTHWEST
FERT	FERTILIZER	TAN	TANGENT
FIN GR	FINISHED GRADE	T	TELEPHONE LINE
FL	FLOWLINE	TEL	TELEPHONE
FO	FIBER OPTIC	TEMP	TEMPORARY
FOW	FRONT OF SIDEWALK	TLE	TEMPORARY LIMITED EASEMENT
FT	FOOT	TOC	TOP OF CURB
FTG	FOOTING	TOW	TOP OF WATER
G	GAS	TRANS	TRANSITION
GV	GAS VALVE	TYP	TYPICAL
GW	GUY WIRE	UG	UNDERGROUND
HDPE	HIGH DENSITY POLYETHYLENE	USH	US HIGHWAY
HR	HANDICAP RAMP	VC	VERTICAL CURVE
HSE	HOUSE	VERT	VERTICAL
HT	HEIGHT	VOL	VOLUME
HYD	HYDRANT	VPC	VERTICAL POINT OF CURVATURE
I	INTERSECTION ANGLE	VPI	VERTICAL POINT OF INTERSECTION
ID	INSIDE DIAMETER	VPRC	VERTICAL POINT OF REVERSE CURVE
IN	INCH	VPT	VERTICAL POINT OF TANGENCY
INL	INLET	W	WEST (W WHEN USED FOR WATER LINE)
INTERS	INTERSECTION	WB	WESTBOUND
INV	INVERT	WM	WATERMAIN
IP	IRON PIPE OR PIN	WSO	WATER SHUTOFF VALVE
L	LENGTH (OF CURVE)	WV	WATER VALVE
LC	LONG CHORD OF CURVE	YD	YARD
LP	LIGHTPOLE		
LS	LIFT STATION OR LUMP SUM		
LT	LEFT		
MAINT	MAINTENANCE		
MATL	MATERIAL		
MB	MAILBOX		
MH	MANHOLE		
MP	MARKER POST		

MAPPING & TOPOGRAPHY SYMBOLOGY

DESCRIPTION	SYMBOL	
	EXISTING	PROPOSED
BENCHMARK		
BUSH		
CATCH BASIN/INLET		
CABLE TV BOX		
CONTROL POINT		
ELECTRICAL BOX		
EROSION CONTROL - INLET		
FIBER OPTIC PEDESTAL		
FIELD INLET		
GAS VALVE		
GUY WIRE		
HEDGE		
HYDRANT		
IRON PIPE		
LIGHTPOLE		
MAILBOX		
MANHOLE ELECTRIC		
MANHOLE SANITARY		
MANHOLE STORM		
MONITORING WELL		
POWER POLE		
SIGN		
SOIL BORING		
STUMP		
TELEPHONE MANHOLE		
TELEPHONE PEDESTAL		
TREE		
WELL		
WATER SERVICE VALVE		
BUTTERFLY WATER VALVE		
WATER VALVE		

MAPPING & TOPOGRAPHY SYMBOLOGY

DESCRIPTION	SYMBOL	
	EXISTING	PROPOSED
EXISTING SANITARY SEWER LINE		
PROPOSED SANITARY SEWER LINE		
EXISTING STORM SEWER LINE		
PROPOSED STORM SEWER LINE		
EXISTING WATER MAIN LINE		
PROPOSED WATER MAIN LINE		
EXISTING ELECTRICAL LINE		
EXISTING GAS MAIN LINE		
EXISTING TELEPHONE LINE		
EXISTING CABLE TV LINE		
EXISTING SANITARY LATERAL		
EXISTING WATER SERVICE		
RIGHT OF WAY		
PROPERTY LINE		
EASEMENT		
LANDSCAPE FENCE		
SILT FENCE EROSION CONTROL		
EXISTING FIBER OPTIC		
EXISTING MAJOR CONTOUR		
EXISTING MINOR CONTOUR		
PROPOSED MAJOR CONTOUR		
PROPOSED MINOR CONTOUR		
EXISTING OVERHEAD UTILITY		

GENERAL CONSTRUCTION NOTES:

- ALL ELEVATIONS ARE REFERENCED TO NAVD 88.
- THE WORK UNDER THIS CONTRACT SHALL BE IN ACCORDANCE WITH THE CITY OF DE PERE, CURRENT CONSTRUCTION SPECIFICATIONS AND THESE SPECIAL PROVISIONS AND PLANS, AND THE LATEST ADDITION OF THE WISCONSIN DEPARTMENT OF TRANSPORTATION STANDARDS SPECIFICATIONS FOR HIGHWAY AND STRUCTURE CONSTRUCTION SPECIFICATIONS, LATEST EDITION, WHERE REFERENCED IN THE CITY SPECIFICATIONS.
- ALL EROSION CONTROL MEASURES SHALL BE IN PLACE PRIOR TO CONSTRUCTION AND SHALL CONFIRM TO THE WISCONSIN DEPARTMENT OF NATURAL RESOURCES CONSTRUCTION SITE EROSION CONTROL AND TECHNICAL STANDARDS.
- EXISTING UTILITIES SHOWN ON THE PLANS ARE APPROXIMATE. THE CONTRACTOR SHALL BE RESPONSIBLE FOR OBTAINING EXACT LOCATIONS AND ELEVATIONS OF ALL UTILITIES. WHETHER SHOWN OR NOT, FROM THE OWNERS OF THE RESPECTIVE UTILITIES. ALL UTILITIES OWNERS SHALL BE NOTIFIED BY THE CONTRACTOR 72 HOURS PRIOR TO EXCAVATION.


PATCH SYMBOLS

ASPHALTIC CONCRETE PAVEMENT		CRUSHED AGGREGATE BASE COURSE	
PORTLAND CEMENT CONCRETE			


CITY OF DE PERE
ENGINEERING DIVISION 925 S. SIXTH ST DE PERE WI 54115
 OFFICE: 920-339-4061 EMAIL: DPPUBWRKS@DEPEREWI.GOV

STANDARD ABBREVIATIONS AND SYMBOLS

NAME: MERRILL STREET RECONSTRUCTION	BY: KAD	DATE: 01-2025	REVISIONS / ISSUES		PAGE NO. G002
PROJECT: 26-11	SURVEYED		NO.	DATE	
	DRAWN		BY	REMARKS	
	DESIGNED				

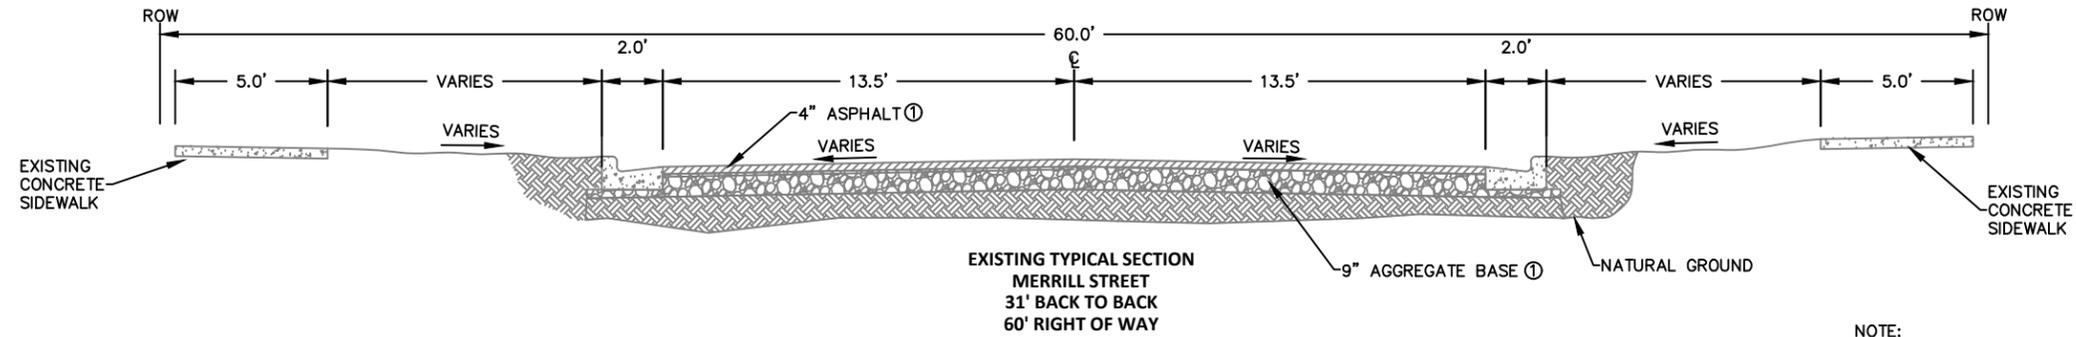

NOTE:
1 SEE SOIL BORING INFORMATION FOR EXISTING ASPHALT, AGGREGATE BASE, AND SUBSOILS.

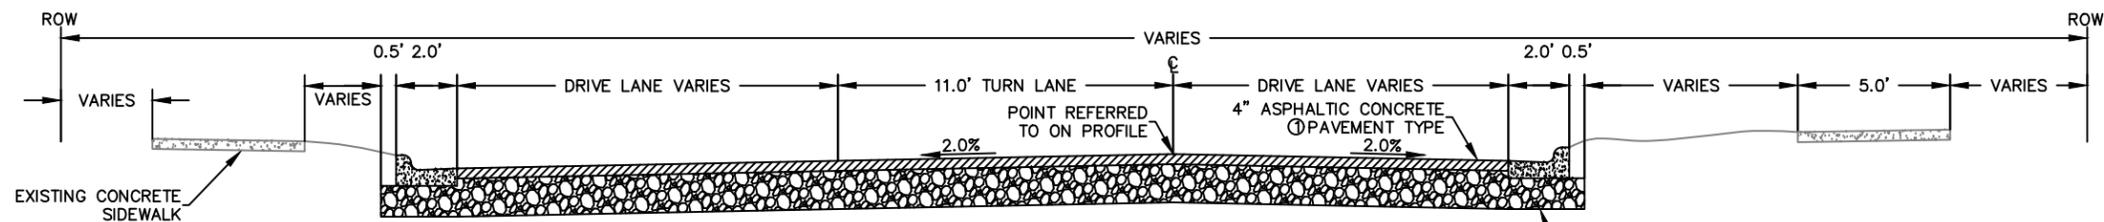

① 4" ASPHALTIC CONCRETE PAVEMENT CONSISTS OF:
2.25" BINDER COURSE: 3 LT 58-28 S
1.75" SURFACE COURSE: 4 LT 58-28 S

PROPOSED TYPICAL STREET DETAIL
MERRILL STREET
38.5' BACK TO BACK
RIGHT OF WAY VARIES
STA 0+68 TO 1+53


6" CRUSHED AGGREGATE BASE COURSE 1 1/4 INCH
ON 9" PULVERIZED ASPHALTIC CONCRETE PAVEMENT
OR 15" CRUSHED AGGREGATE BASE COURSE 1 1/4 INCH

③ SEE INTERSECTION DETAIL FOR ADDITIONAL GRADES

② CROSS SLOPE VARIES AS FOLLOWS:

LEFT SIDE
STATION 00+70 TO 03+03 - 2.00%
INTERSECTION
STATION 03+77 TO 06+70 - 2.00%
INTERSECTION
STATION 07+50 TO 09+25 - 2.00%
STATION 09+25 TO 09+40 - 2.00% TO 3.00%
STATION 09+40 TO 10+20 - 3.00%
INTERSECTION
STATION 10+99 TO 12+00 - 3.00%
STATION 12+00 TO 12+20 - 3.00% TO 2.00%
STATION 12+20 TO 13+69 - 2.00%
INTERSECTION
STATION 14+49 TO 17+10 - 2.00%
INTERSECTION

RIGHT SIDE
STATION 00+70 TO 06+70 - 2.00%
INTERSECTION
STATION 07+50 TO 10+20 - 2.00%
INTERSECTION
STATION 10+99 TO 13+69 - 2.00%
INTERSECTION
STATION 14+49 TO 15+50 - 2.00%
STATION 15+50 TO 15+70 - 2.00% TO 3.00%
STATION 15+70 TO 17+10 - 3.00%
INTERSECTION

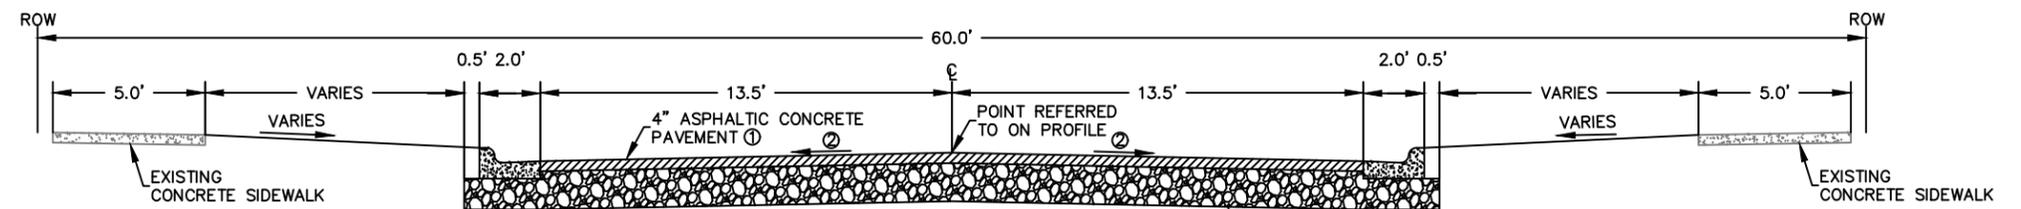

PROPOSED TYPICAL STREET DETAIL
MERRILL STREET
31' BACK TO BACK
60' RIGHT OF WAY
STA 3+00 TO 17+10

① 4" ASPHALTIC CONCRETE PAVEMENT CONSISTS OF:
2.25" BINDER COURSE: 3 LT 58-28 S
1.75" SURFACE COURSE: 4 LT 58-28 S

③ SEE INTERSECTION DETAIL FOR ADDITIONAL GRADES



CITY OF DE PERE
ENGINEERING DIVISION 925 S. SIXTH ST DE PERE WI 54115
OFFICE: 920-339-4061 EMAIL: DPPUBWRKS@DEPEREWI.GOV

**MERRILL STREET
TYPICAL SECTION**

NAME: MERRILL STREET
RECONSTRUCTION


PROJECT 26-11

	BY	DATE
SURVEYED	MAL	05-2024
DRAWN	MAL	01-2026
DESIGNED	MAL	01-2026
CHECKED	CKK	01-2026



REVISIONS / ISSUES			
NO.	DATE	BY	REMARKS

PAGE NO.


G003

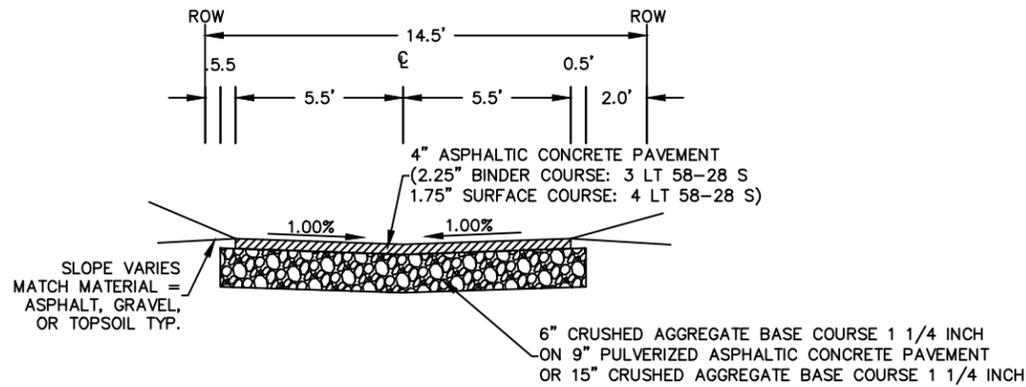

TYPICAL ALLEY DETAIL
 STATION 0+59 TO 5+41
 S. SUPERIOR ST. / S. HURON ST. / BOLLES ST. / MERRILL ST. 11' WIDE

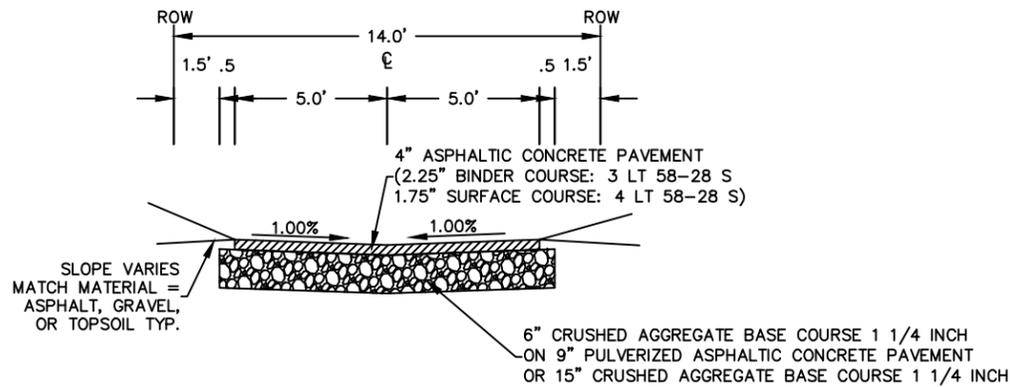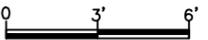

TYPICAL ALLEY DETAIL
 STATION 10+45 TO 16+26
 S. HURON ST. / S. ERIE ST. / MERRILL ST. / CHICAGO ST. 10' WIDE

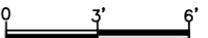

CITY OF DE PERE
 ENGINEERING DIVISION 925 S. SIXTH ST DE PERE WI 54115
 OFFICE: 920-339-4061 EMAIL: DPPUBWRKS@DEPEREWI.GOV

**ALLEY
 TYPICAL SECTIONS**

NAME: MERRILL STREET
 RECONSTRUCTION



PROJECT 26-11

	BY	DATE
SURVEYED	JLL	12-2025
DRAWN	APB	01-2026
DESIGNED	APB	01-2026
CHECKED	EPR	02-2026



REVISIONS / ISSUES			
NO.	DATE	BY	REMARKS

PAGE NO.



G004

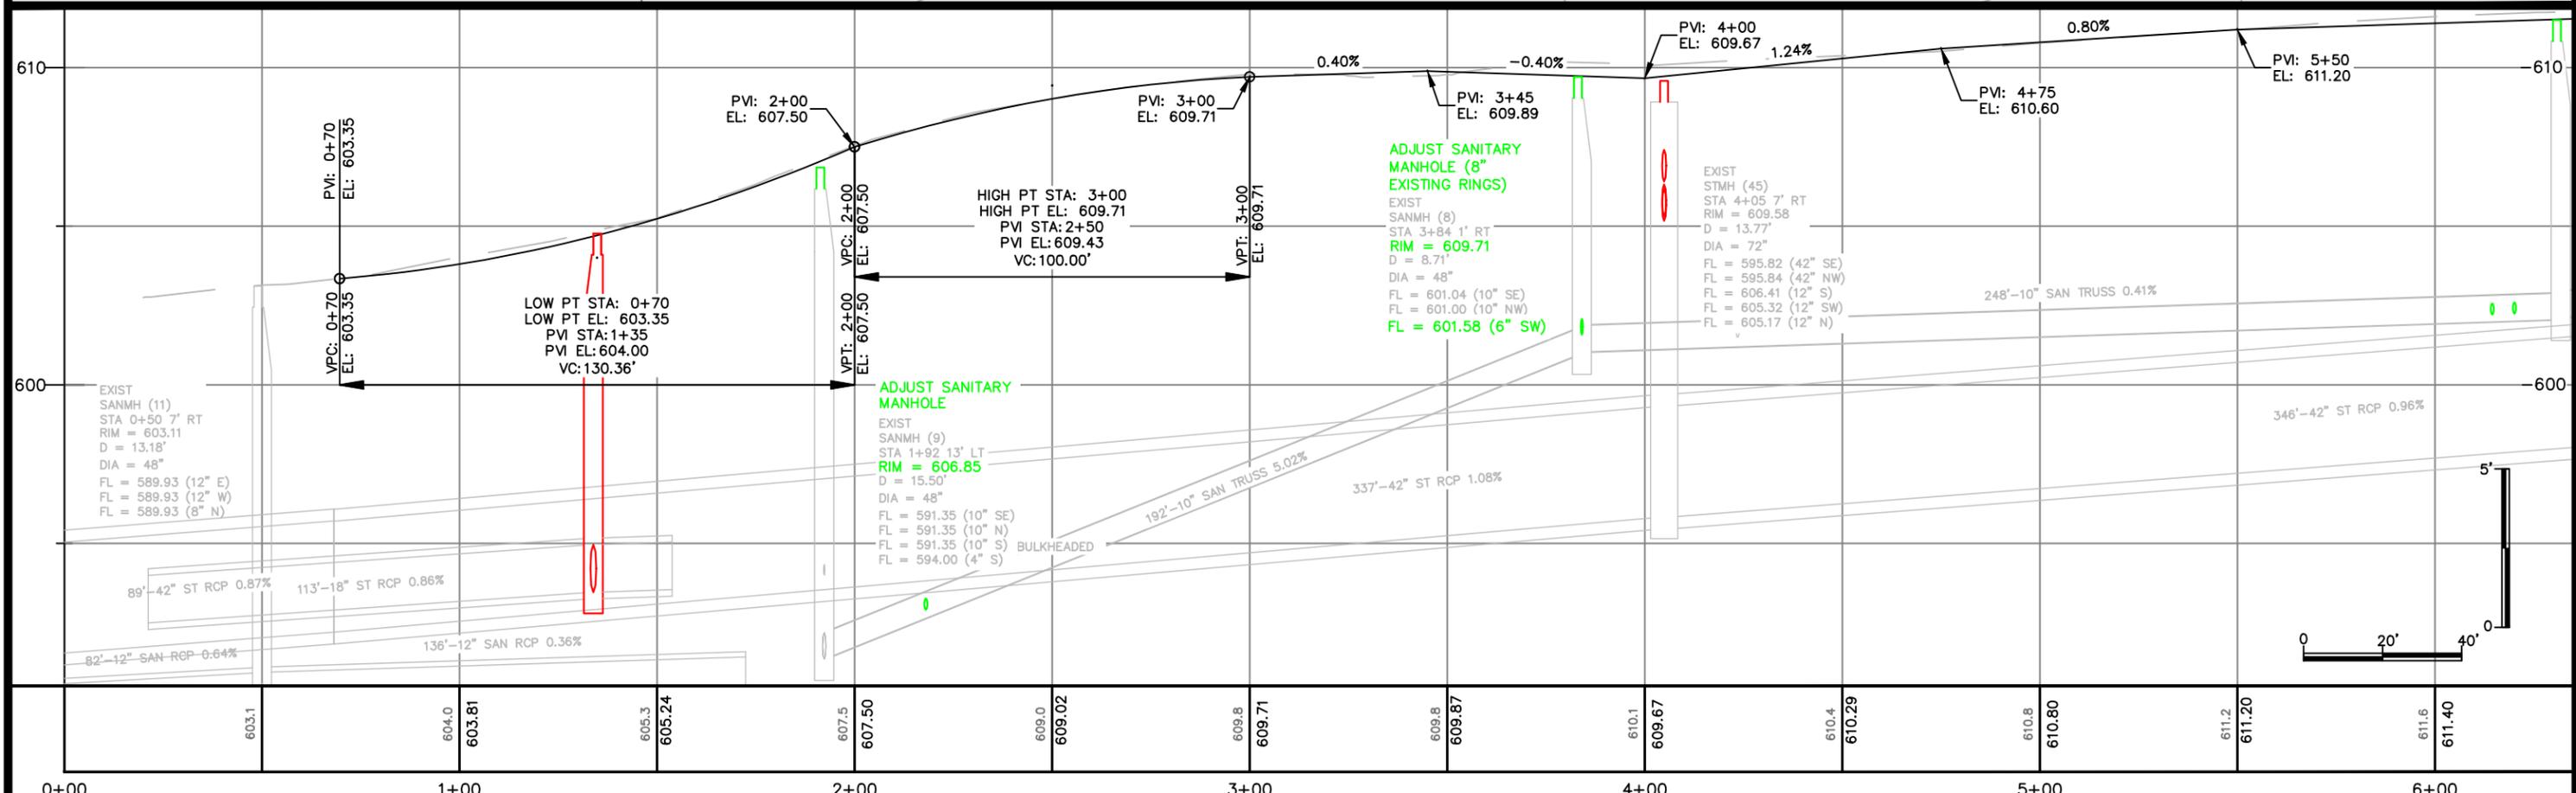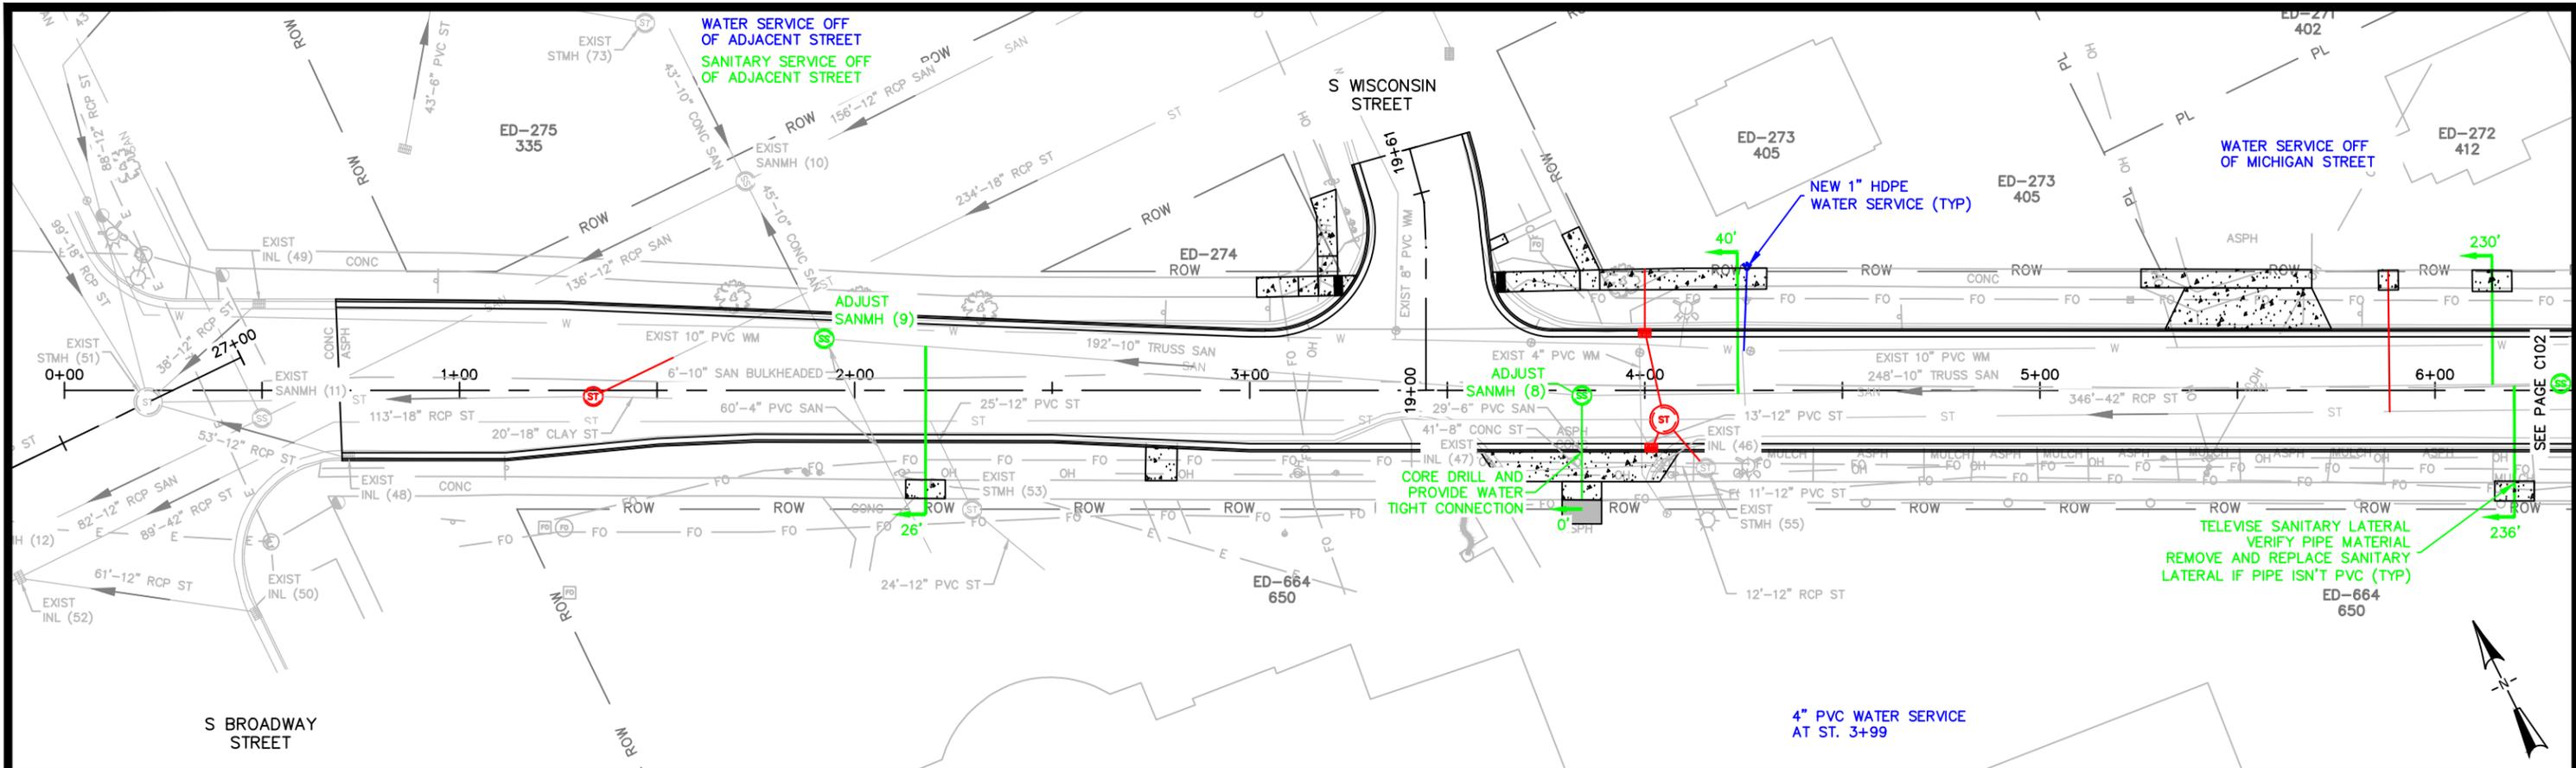

0+00	1+00	2+00	3+00	4+00	5+00	6+00
603.1	604.0 603.81	605.3 605.24	607.5 607.50	609.0 609.02	609.8 609.71	610.4 610.29

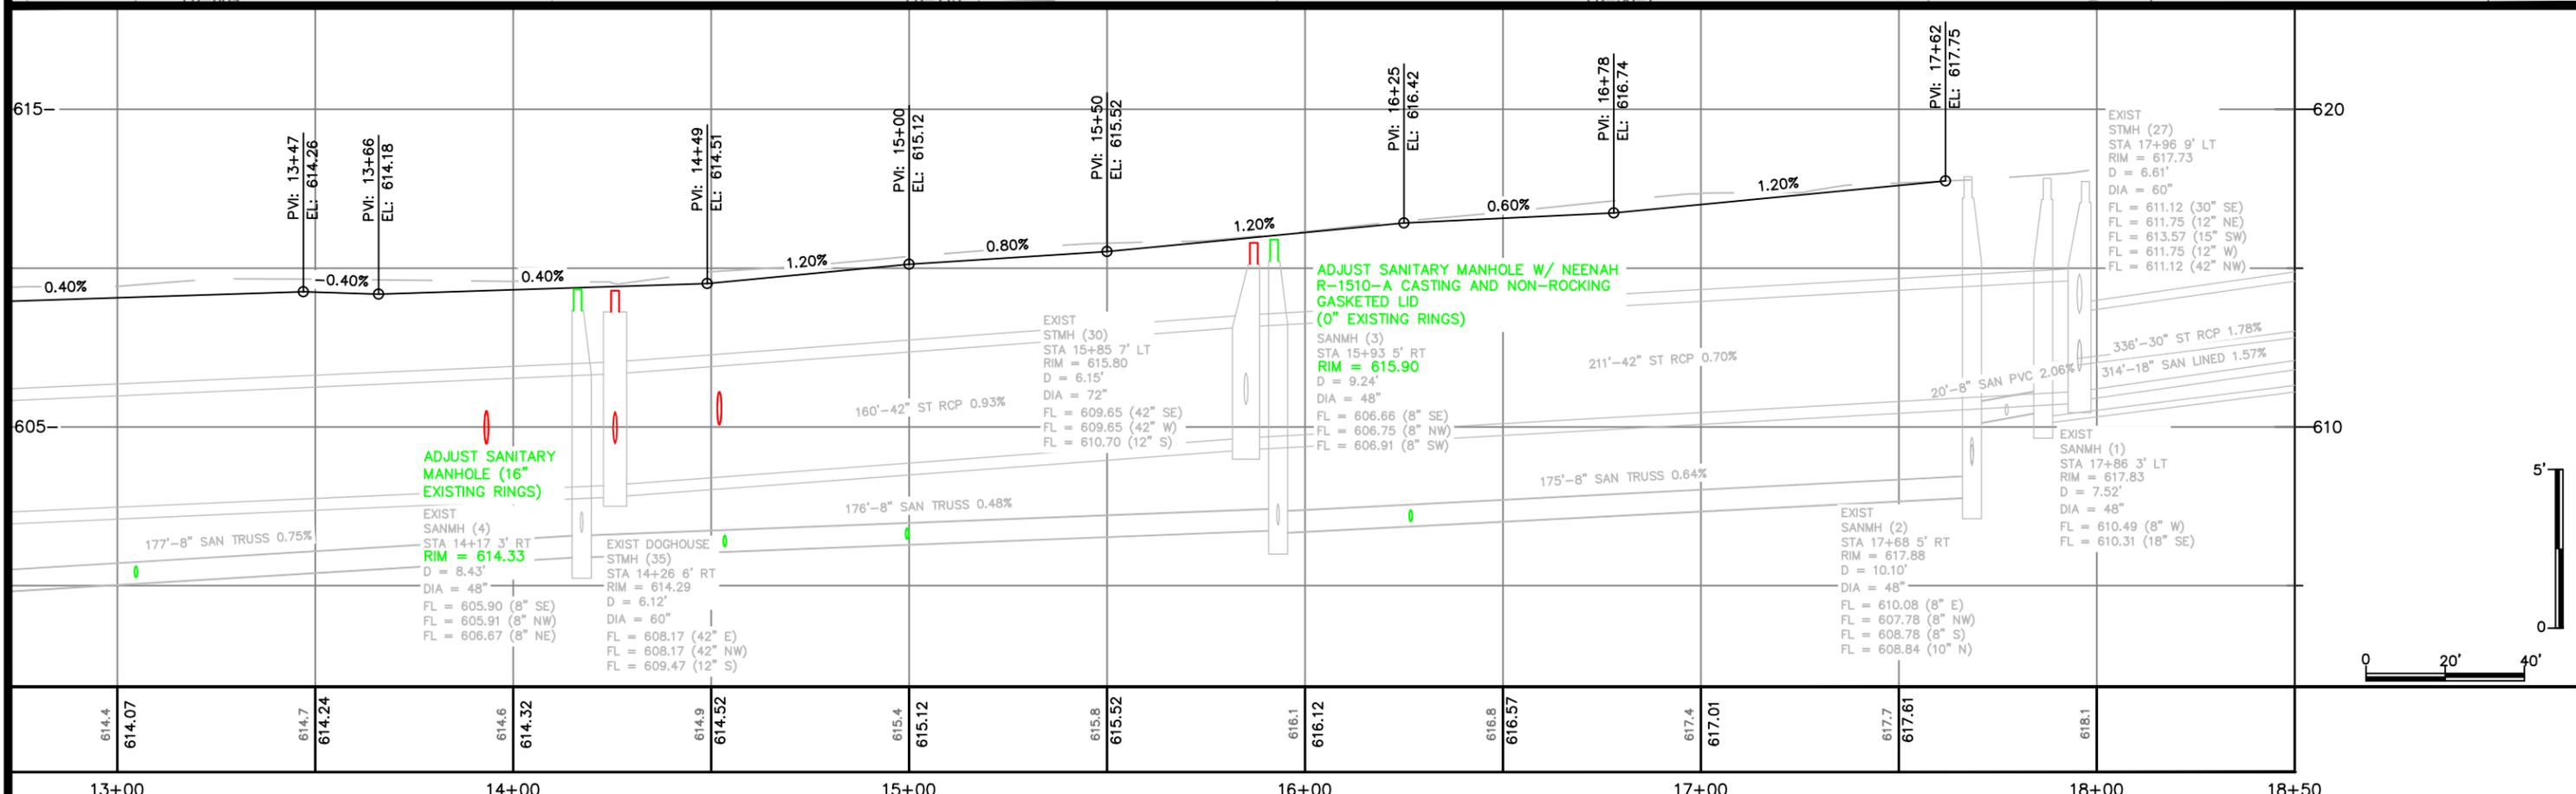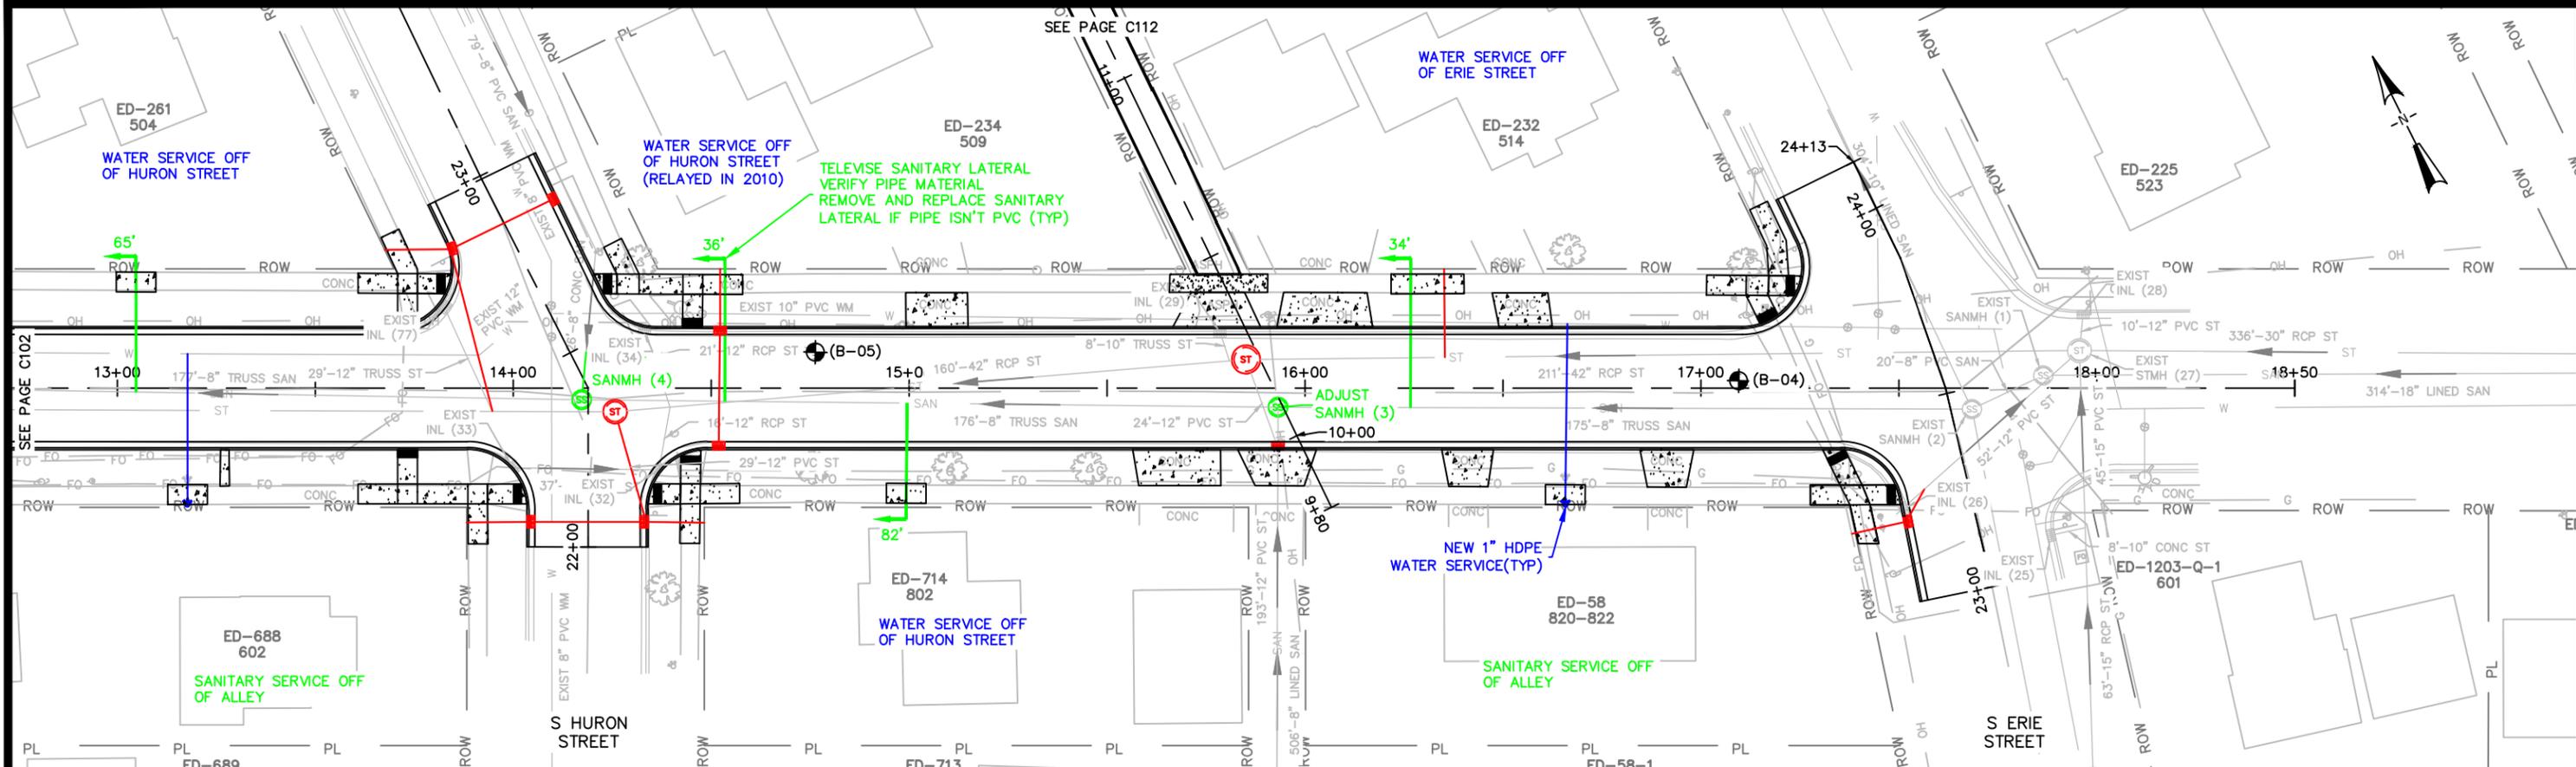



614.4	614.07	614.7	614.24	614.6	614.32	614.9	614.52	615.4	615.12	615.8	615.52	616.1	616.12	616.8	616.57	617.4	617.01	617.7	617.61	618.1	
13+00		14+00		14+00		15+00		15+00		16+00		16+00		17+00		17+00		18+00		18+00	

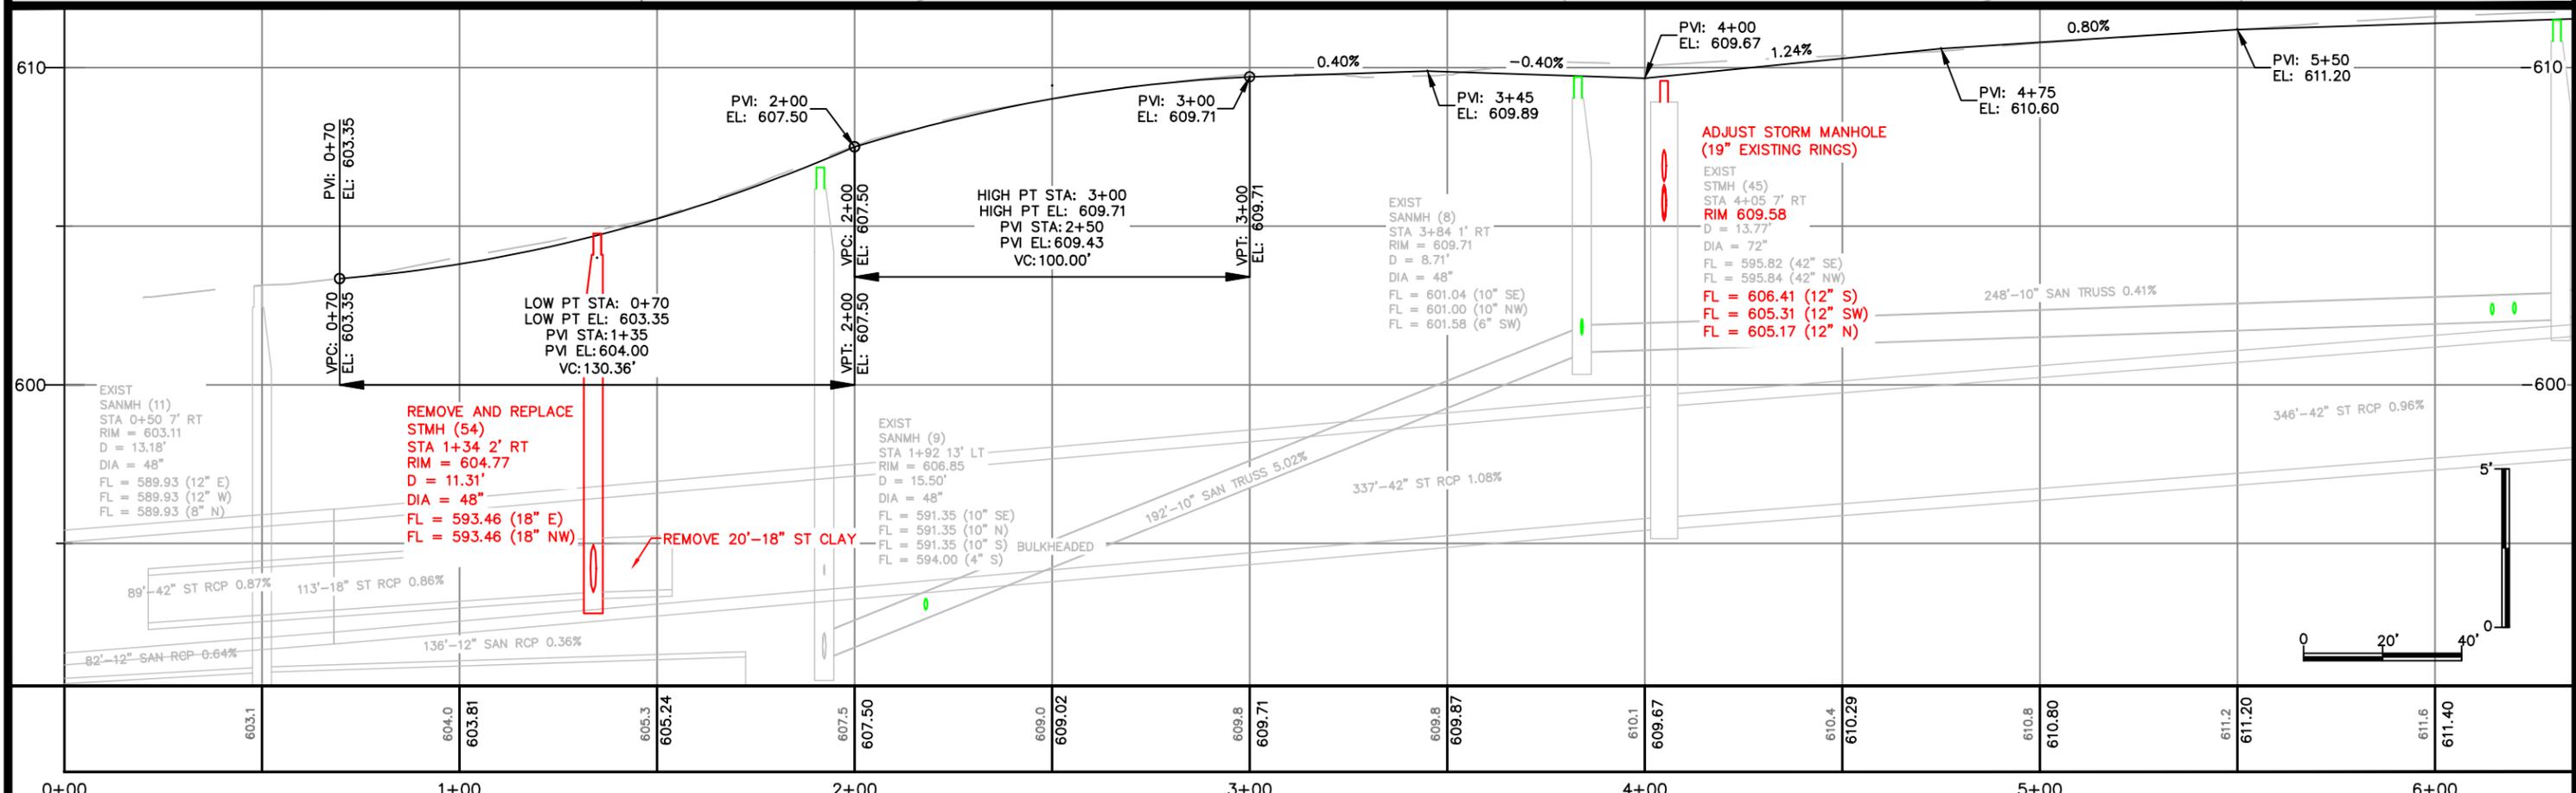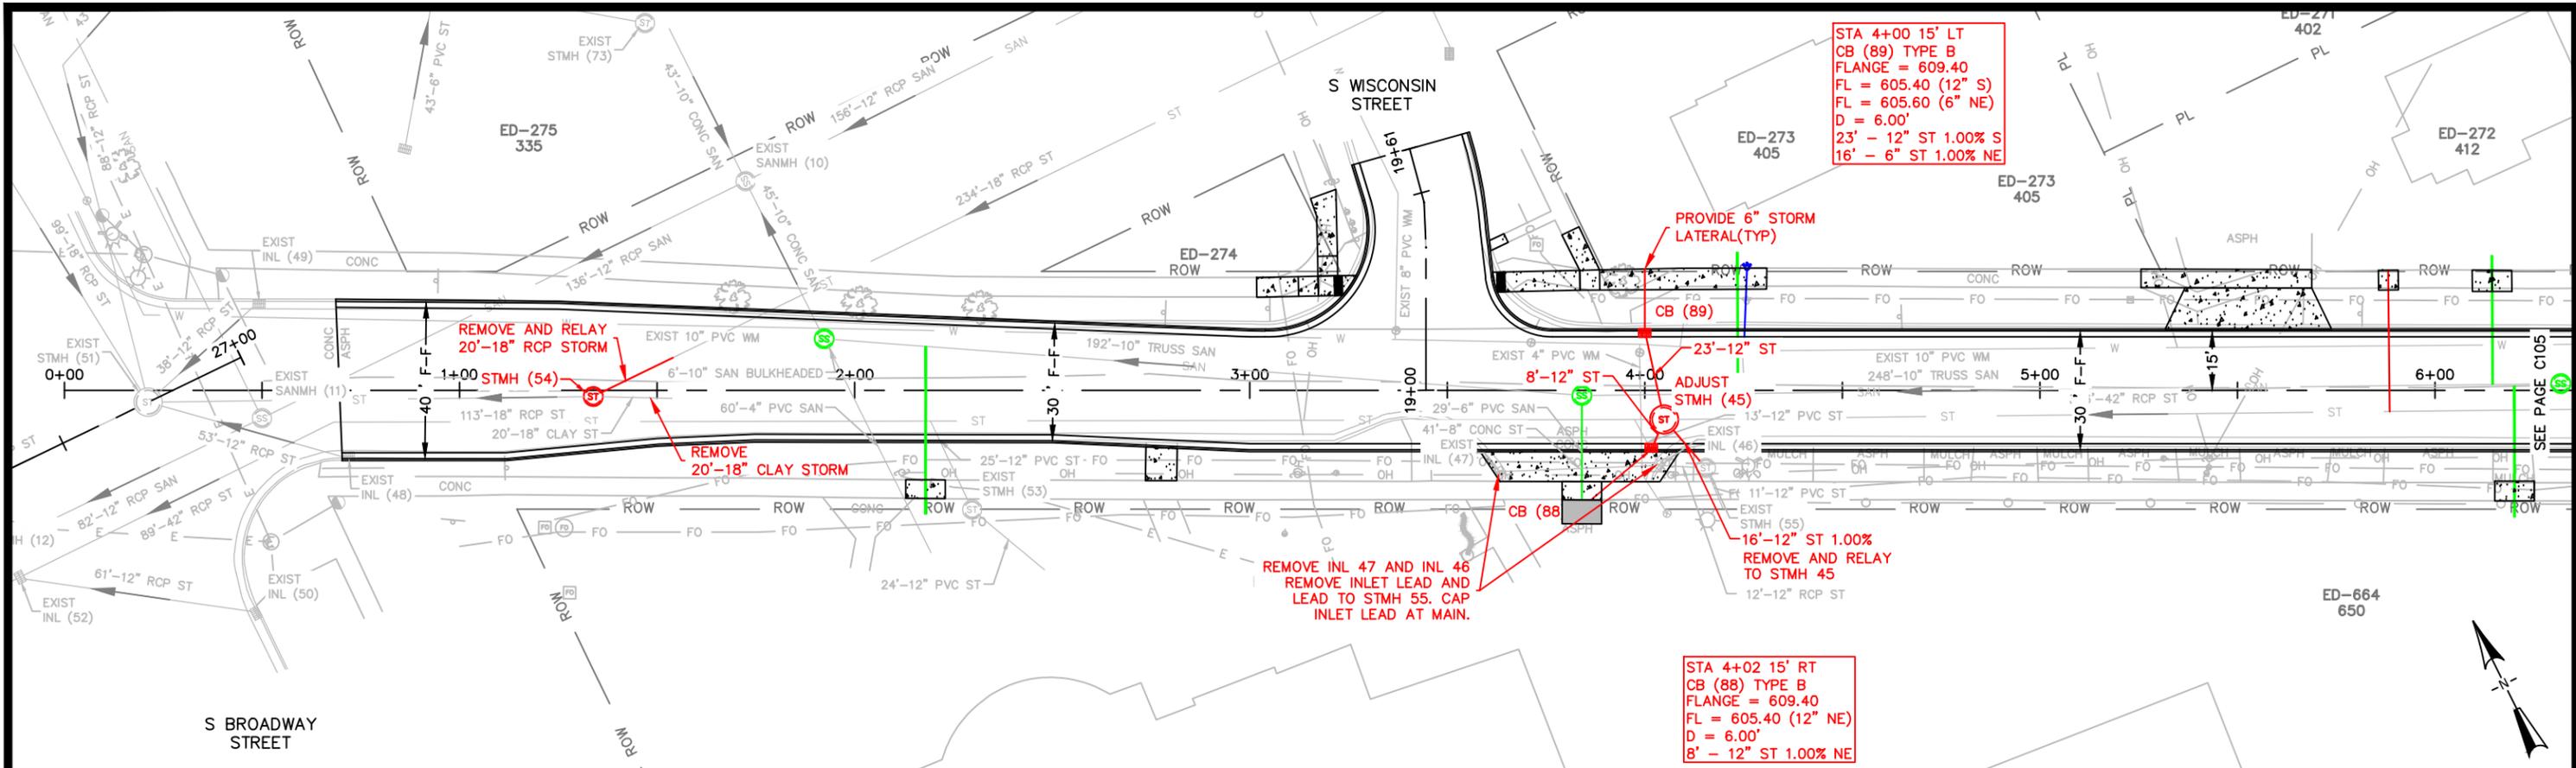

0+00	1+00	2+00	3+00	4+00	5+00	6+00
603.1	604.0 603.81	605.3 605.24	607.5 607.50	609.0 609.02	609.8 609.71	610.4 610.29



CITY OF DE PERE ENGINEERING DIVISION 925 S. SIXTH ST DE PERE WI 54115 OFFICE: 920-339-4061 EMAIL: DPPUBWRKS@DEPEREWI.GOV	MERRILL STREET S BROADWAY ST TO 100' W/O S MICHIGAN ST STORM SEWER		NAME: MERRILL STREET RECONSTRUCTION PROJECT # 26-11		<table border="1"> <tr> <th colspan="2">REVISIONS / ISSUES</th> </tr> <tr> <th>NO.</th> <th>DATE</th> </tr> <tr> <td> </td> <td> </td> </tr> <tr> <td> </td> <td> </td> </tr> </table>	REVISIONS / ISSUES		NO.	DATE					BY: MAL DATE: 05-2024 DRAWN: MAL DATE: 05-2024 DESIGNED: MAL DATE: 01-2026 CHECKED: CKK DATE: 01-2026	PAGE NO. C104
			REVISIONS / ISSUES												
			NO.	DATE											
SURVEYED: MAL DATE: 05-2024															
REMARKS															
BY:															

X:\ENG\Projects\City Projects\2026\Project 26-11 Merrill_Street_Reconstruction\1200-CAD\Merrill_P&P.dwg

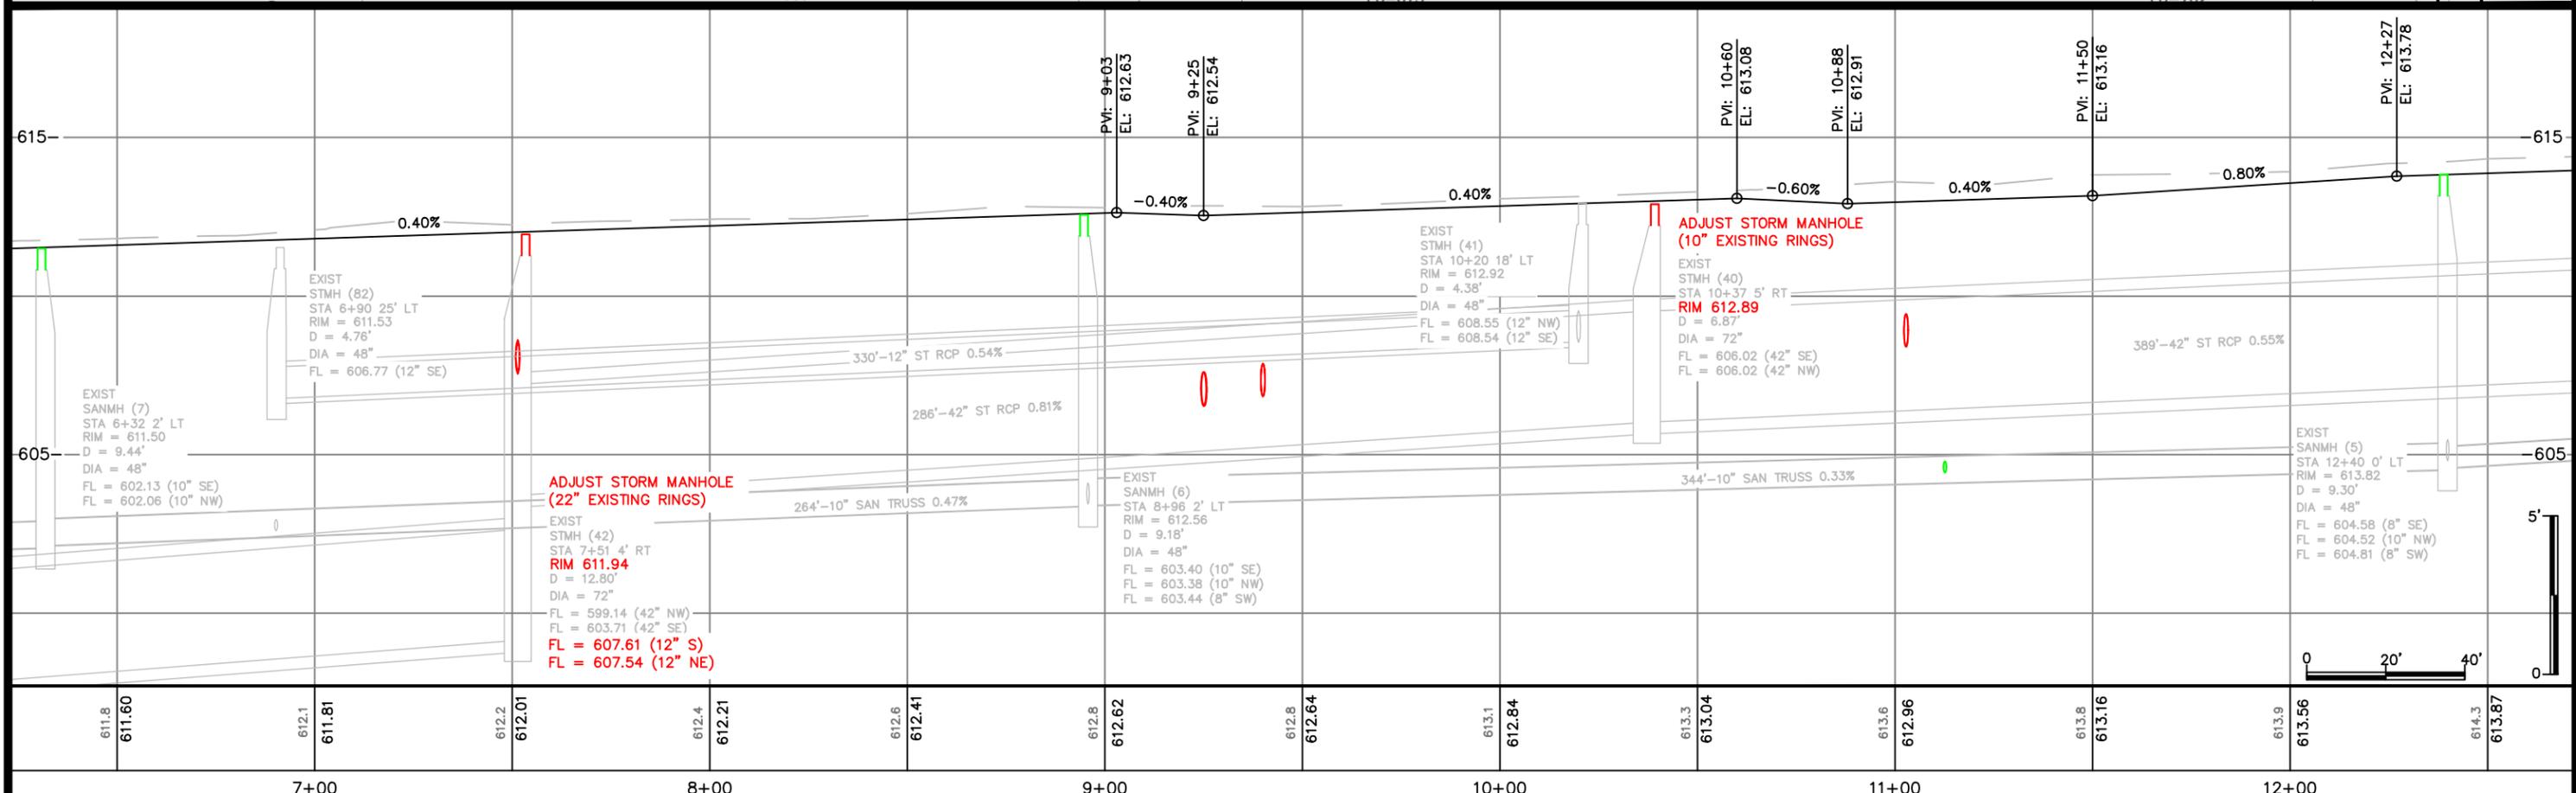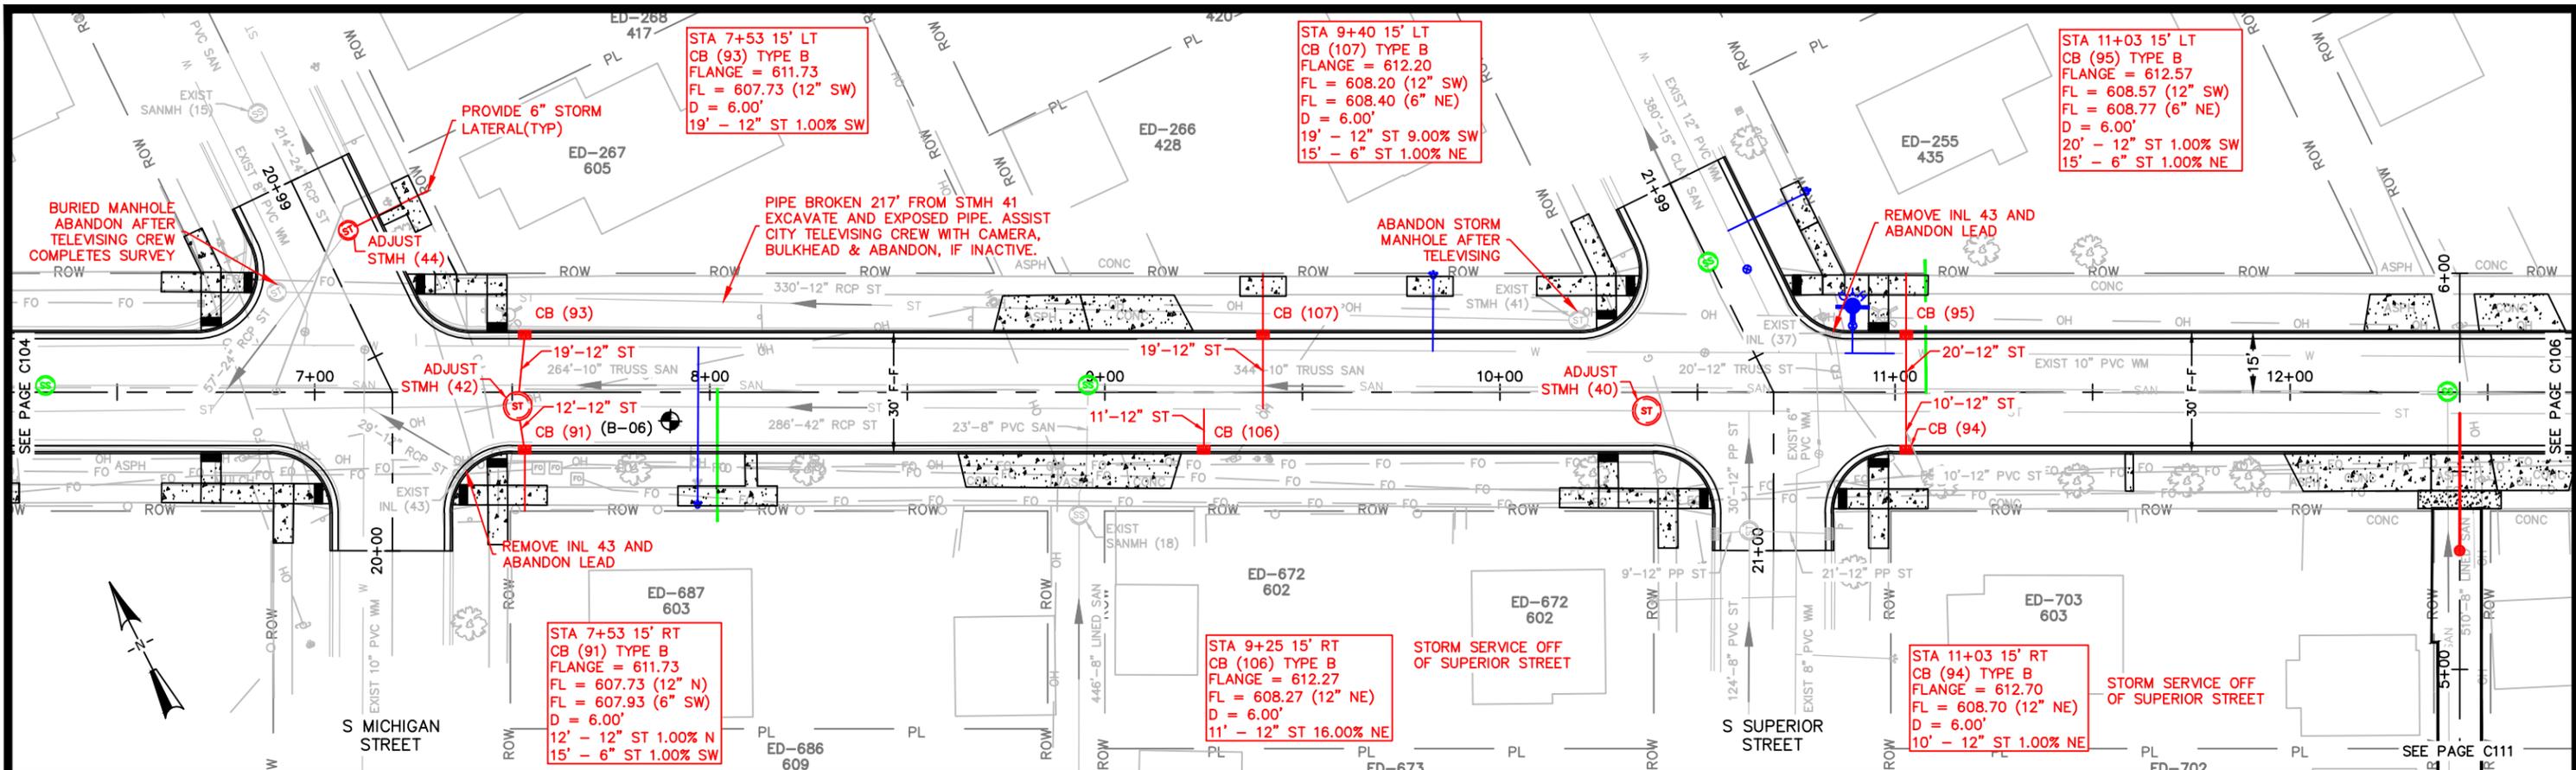


611.8	611.60	612.1	611.81	612.2	612.01	612.4	612.21	612.6	612.41	612.8	612.62	612.8	612.64	613.1	612.84	613.3	613.04	613.6	612.96	613.8	613.16	613.9	613.56	614.3	613.87
7+00		8+00				9+00				10+00				11+00				12+00							

X:\ENG\Projects\City Projects\2026\Project 26-11 Merrill_Street_Reconstruction\1200-CAD\Merrill_P&P.dwg

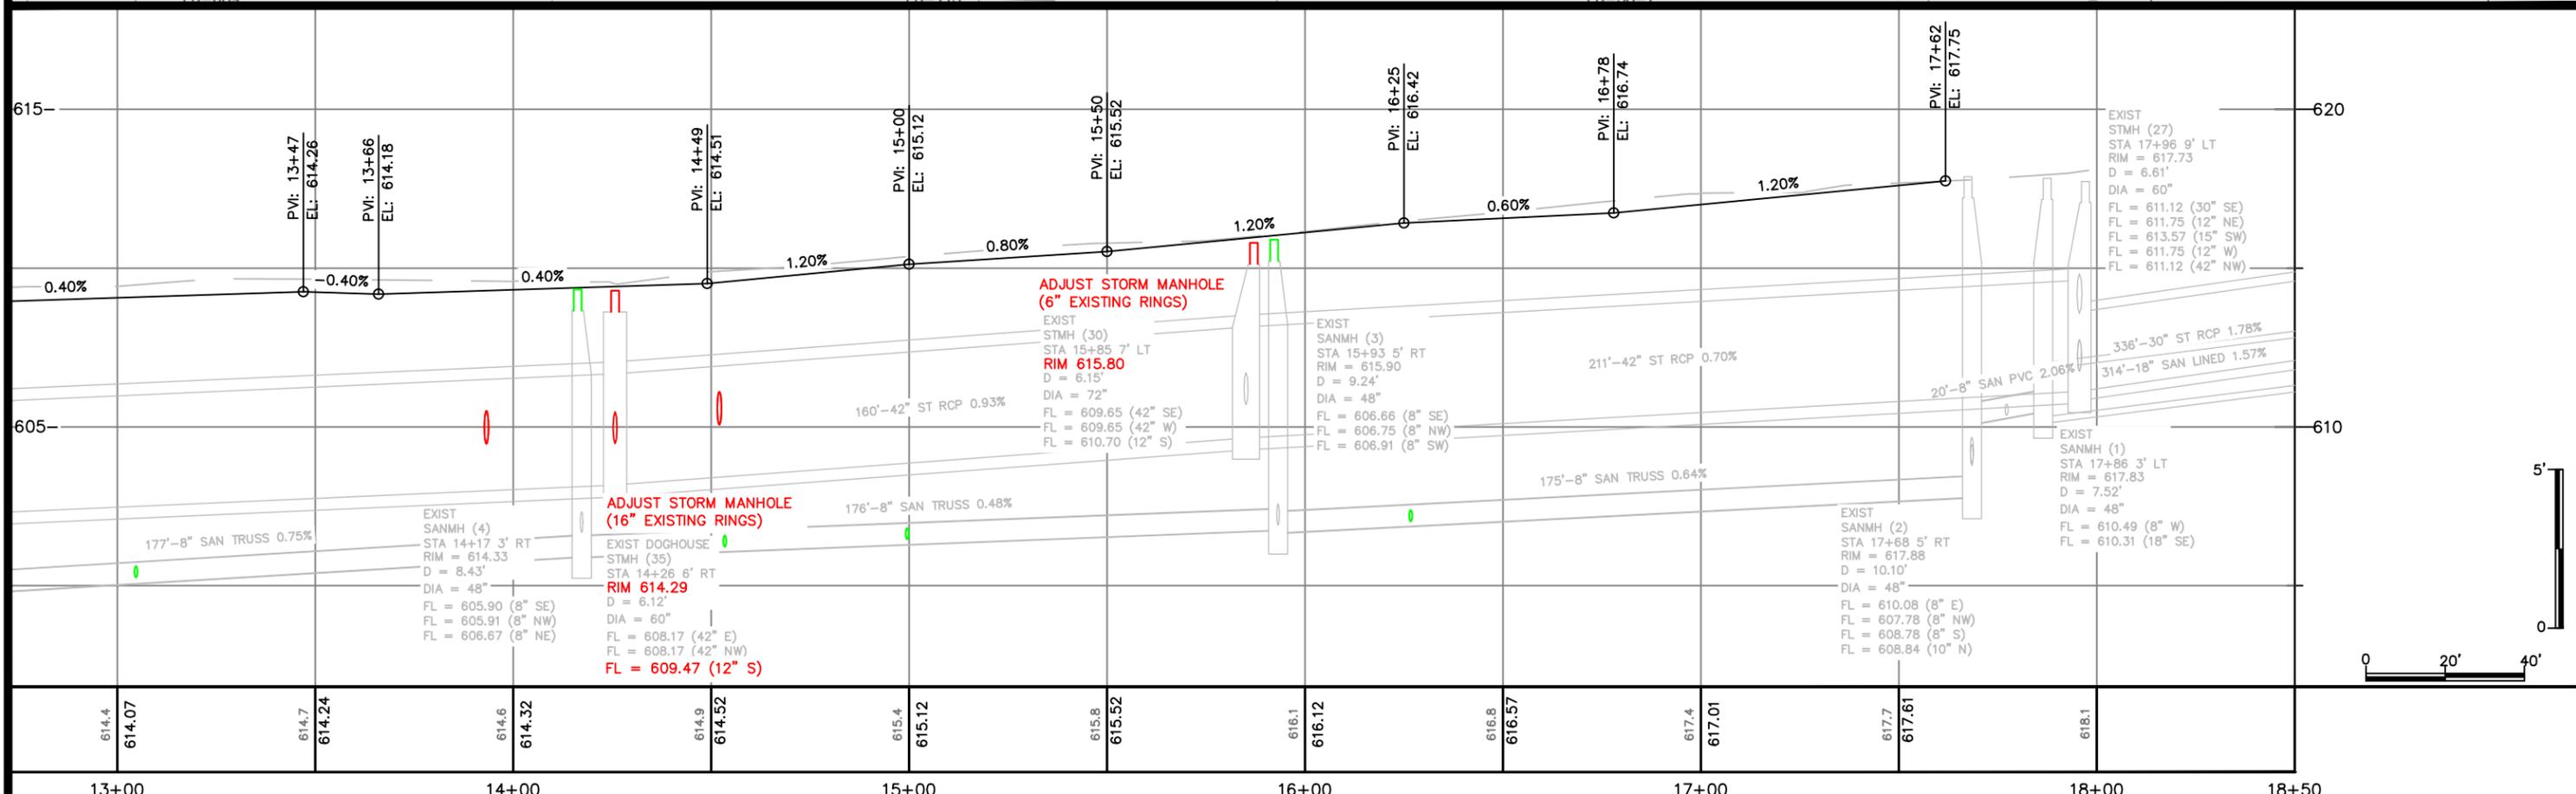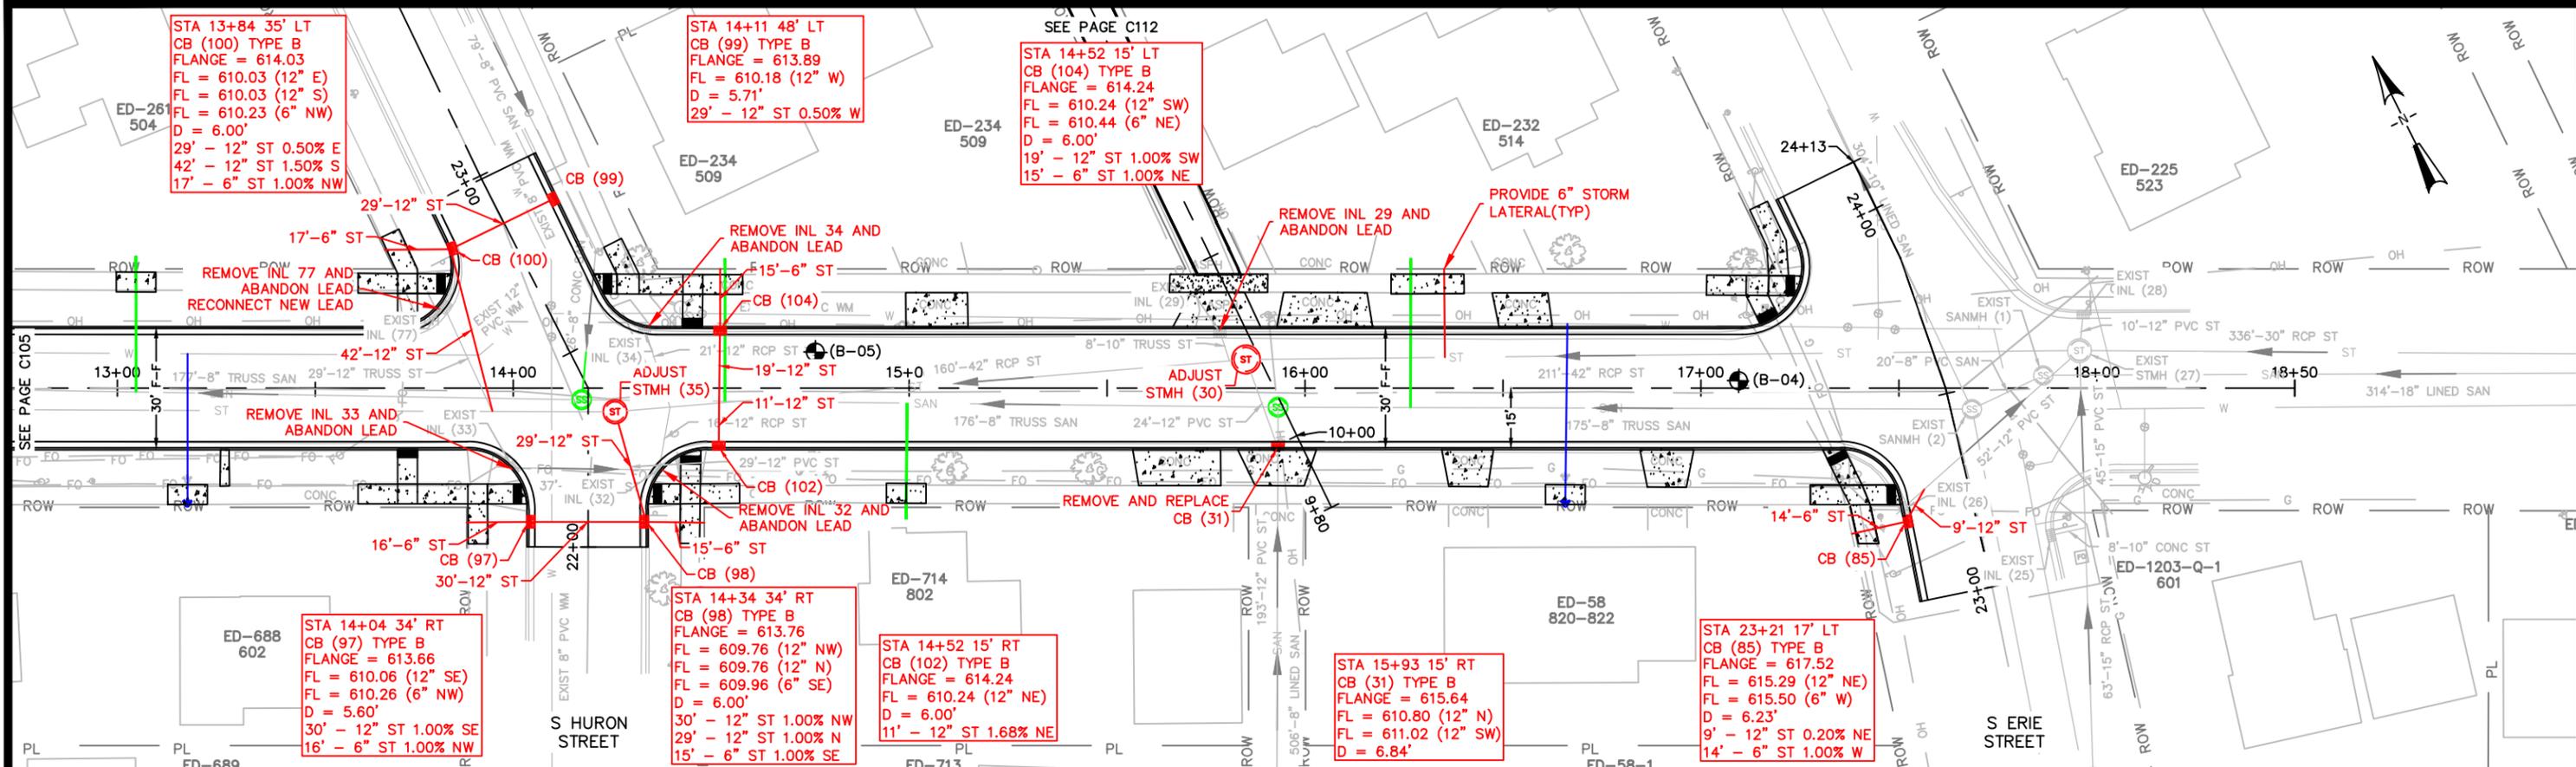


CITY OF DE PERE ENGINEERING DIVISION 925 S. SIXTH ST DE PERE WI 54115 OFFICE: 920-339-4061 EMAIL: DPPUBWRKS@DEPERE.WI.GOV	MERRILL STREET 200' E/O S SUPERIOR ST TO S ERIE ST STORM SEWER	NAME: MERRILL STREET RECONSTRUCTION	BY: MAL	DATE: 05-2024	REVISIONS / ISSUES <table border="1" style="width:100%; border-collapse: collapse;"> <thead> <tr> <th>NO.</th> <th>DATE</th> <th>BY</th> <th>REMARKS</th> </tr> </thead> <tbody> <tr><td> </td><td> </td><td> </td><td> </td></tr> <tr><td> </td><td> </td><td> </td><td> </td></tr> <tr><td> </td><td> </td><td> </td><td> </td></tr> </tbody> </table>	NO.	DATE	BY	REMARKS													PAGE NO. C106
		NO.	DATE	BY		REMARKS																
PROJECT # 26-11	SURVEYED: MAL	DATE: 05-2024																				
		DRAWN: MAL																				
		DESIGNED: MAL																				
		CHECKED: CKK																				



X:\ENG\Projects\City Projects\2026\Project 26-11 Merrill Street Reconstruction\1200-CAD\Merrill_P&P.dwg

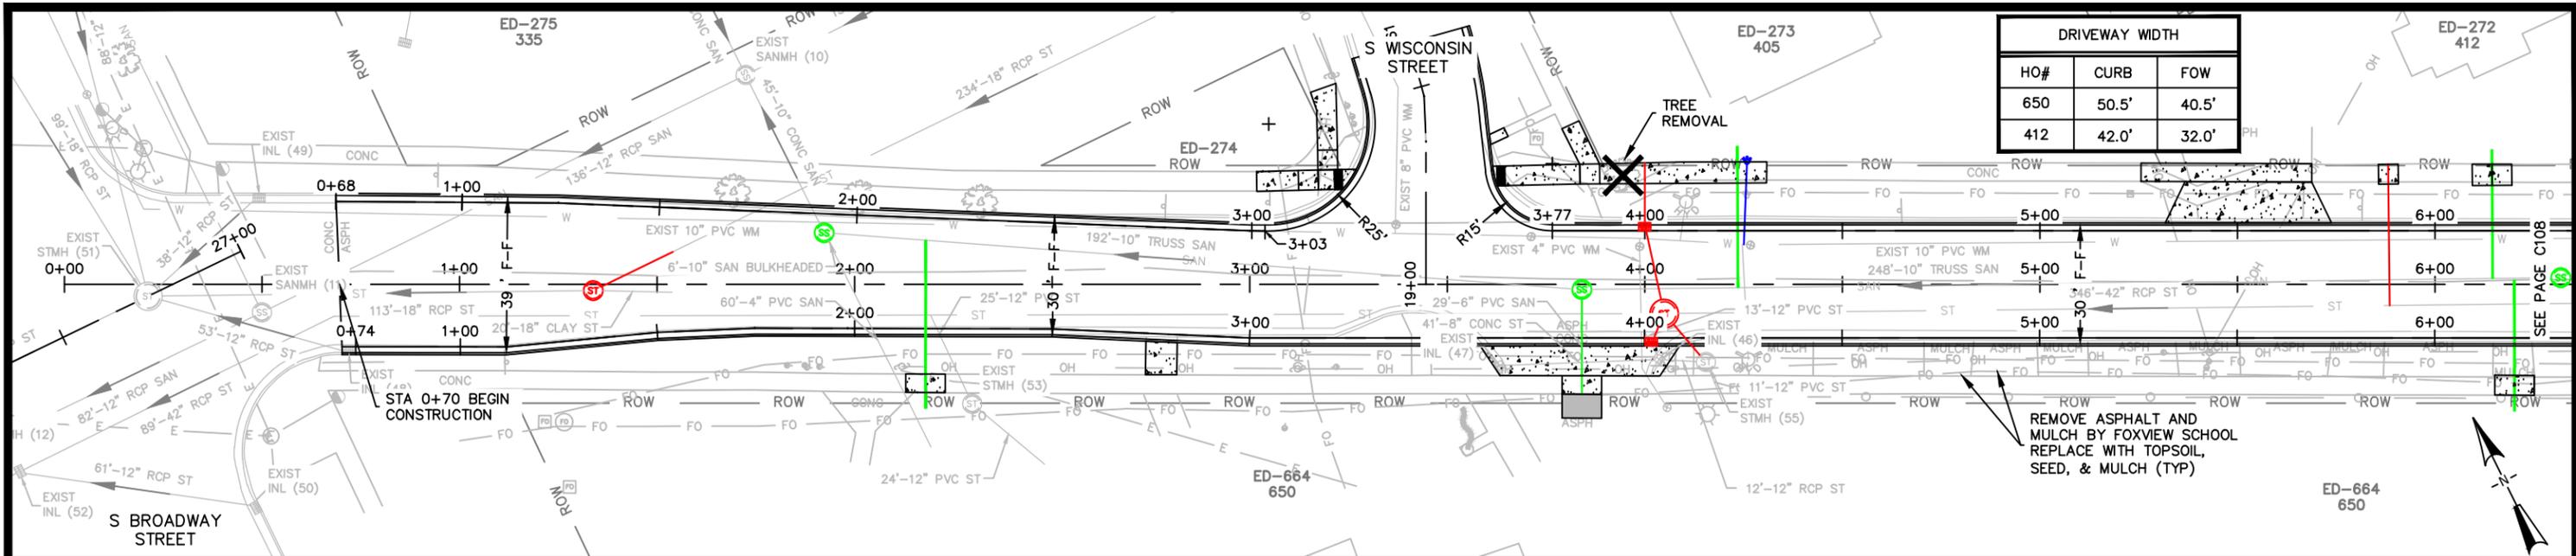

LEFT FLANGE PROFILE

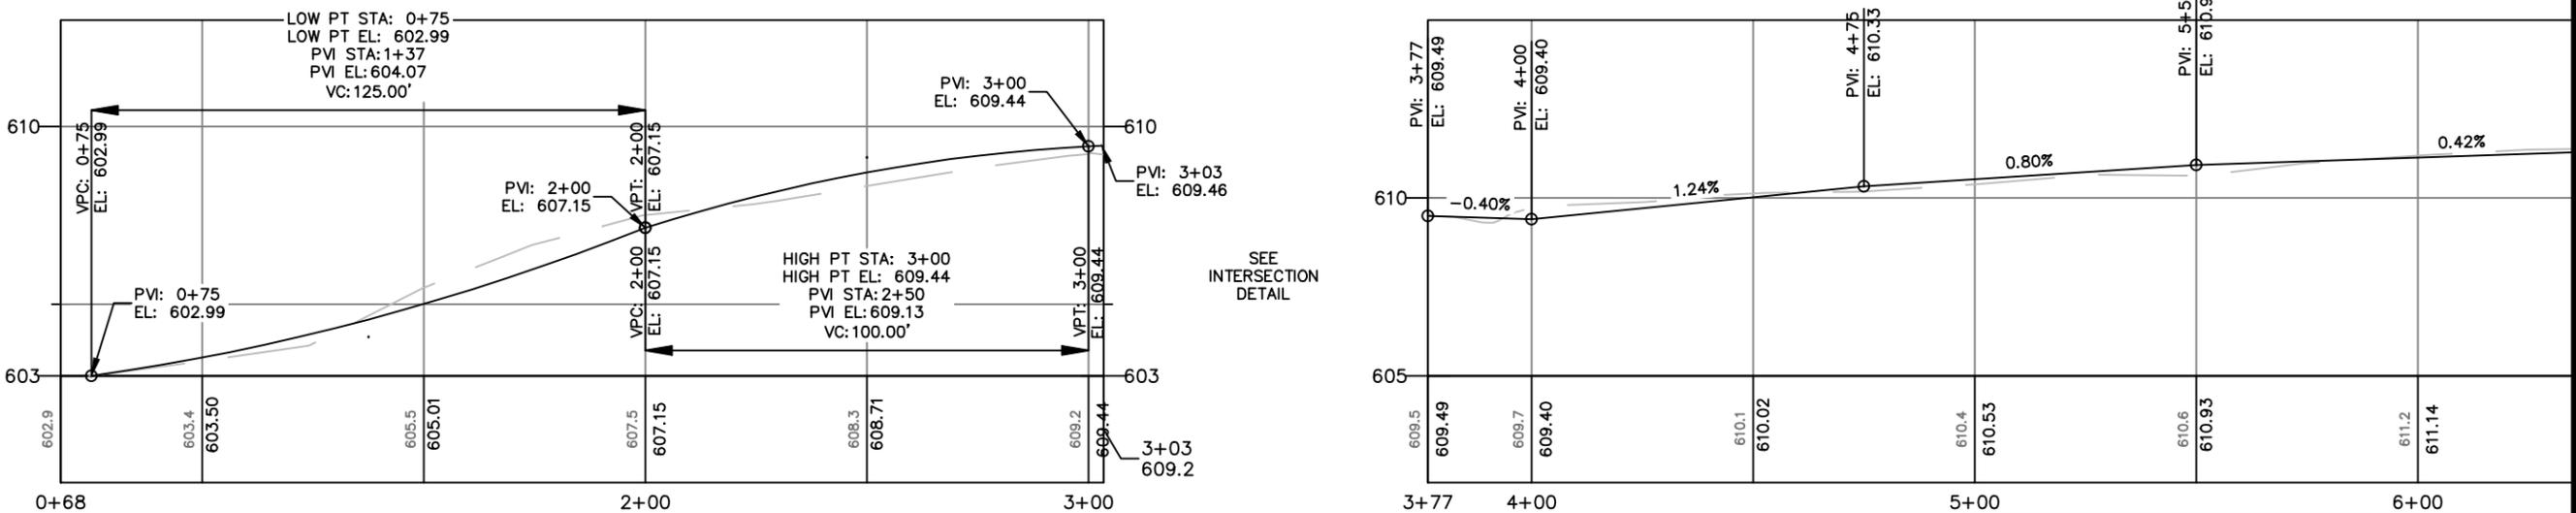

RIGHT FLANGE PROFILE

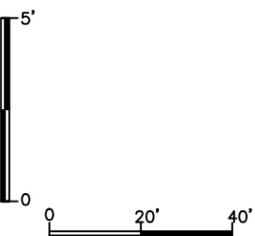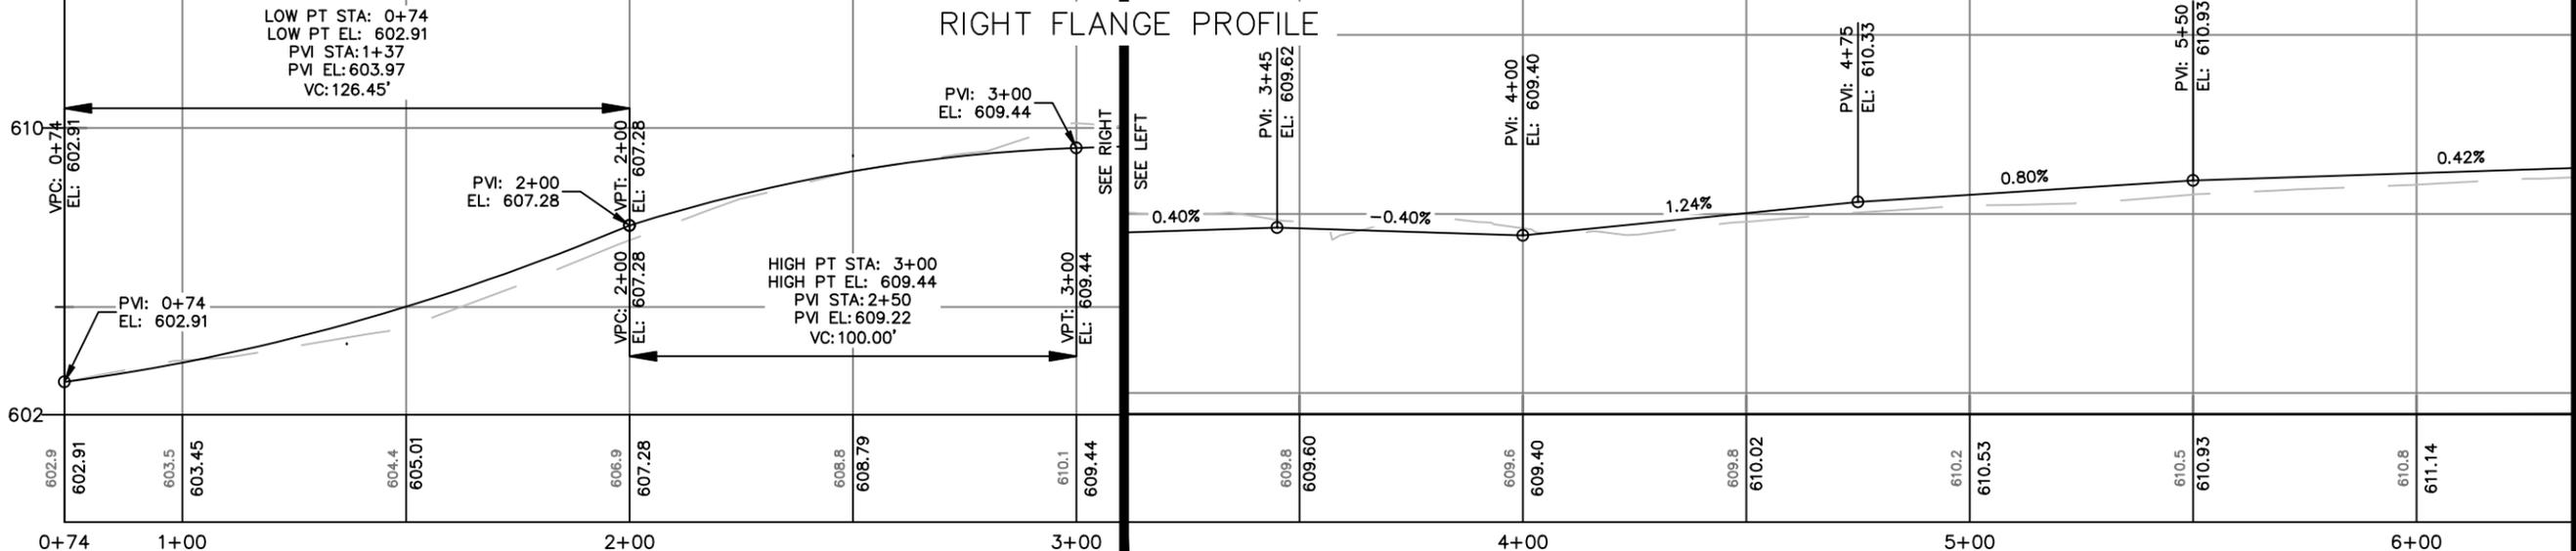

CITY OF DE PERE

ENGINEERING DIVISION 925 S. SIXTH ST DE PERE WI 54115
OFFICE: 920-339-4061 EMAIL: DPPUBWRKS@DEPEREWI.GOV




**MERRILL STREET
S BROADWAY ST TO 100' W/O S MICHIGAN ST
CURB FLANGE PROFILES AND STREET**

NAME: MERRILL STREET RECONSTRUCTION
PROJECT # 26-11


	BY	DATE
SURVEYED	MAL	05-2024
DRAWN	MAL	05-2024
DESIGNED	MAL	01-2026
CHECKED	CKK	01-2026

REVISIONS / ISSUES			
NO.	DATE	BY	REMARKS


X:\ENG\Projects\City Projects\2026\Project 26-11 Merrill_Street_Reconstruction\1200-CAD\Merrill_P&P.dwg

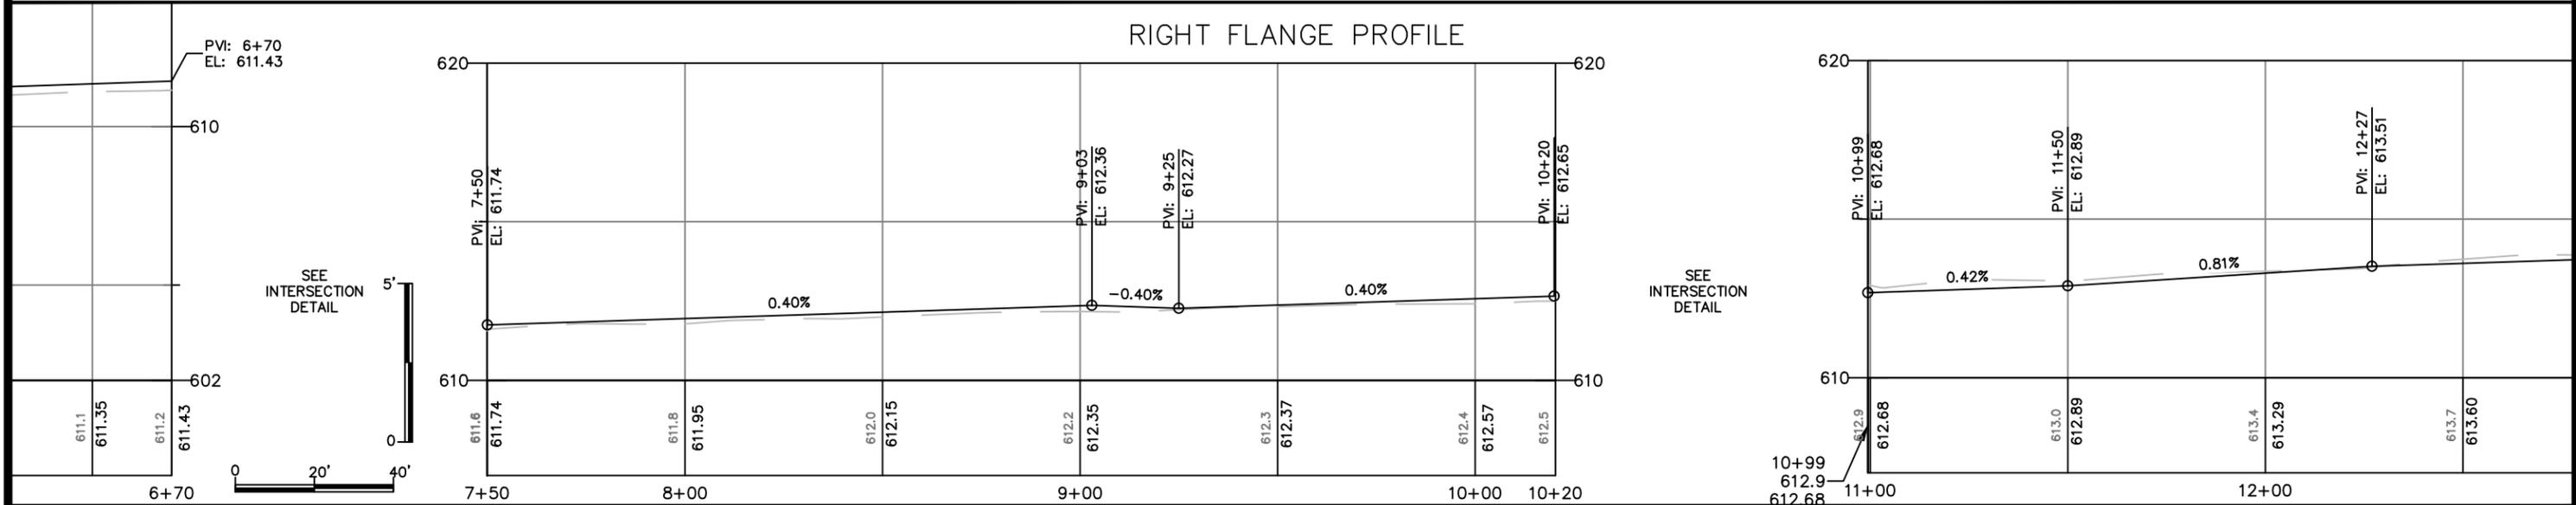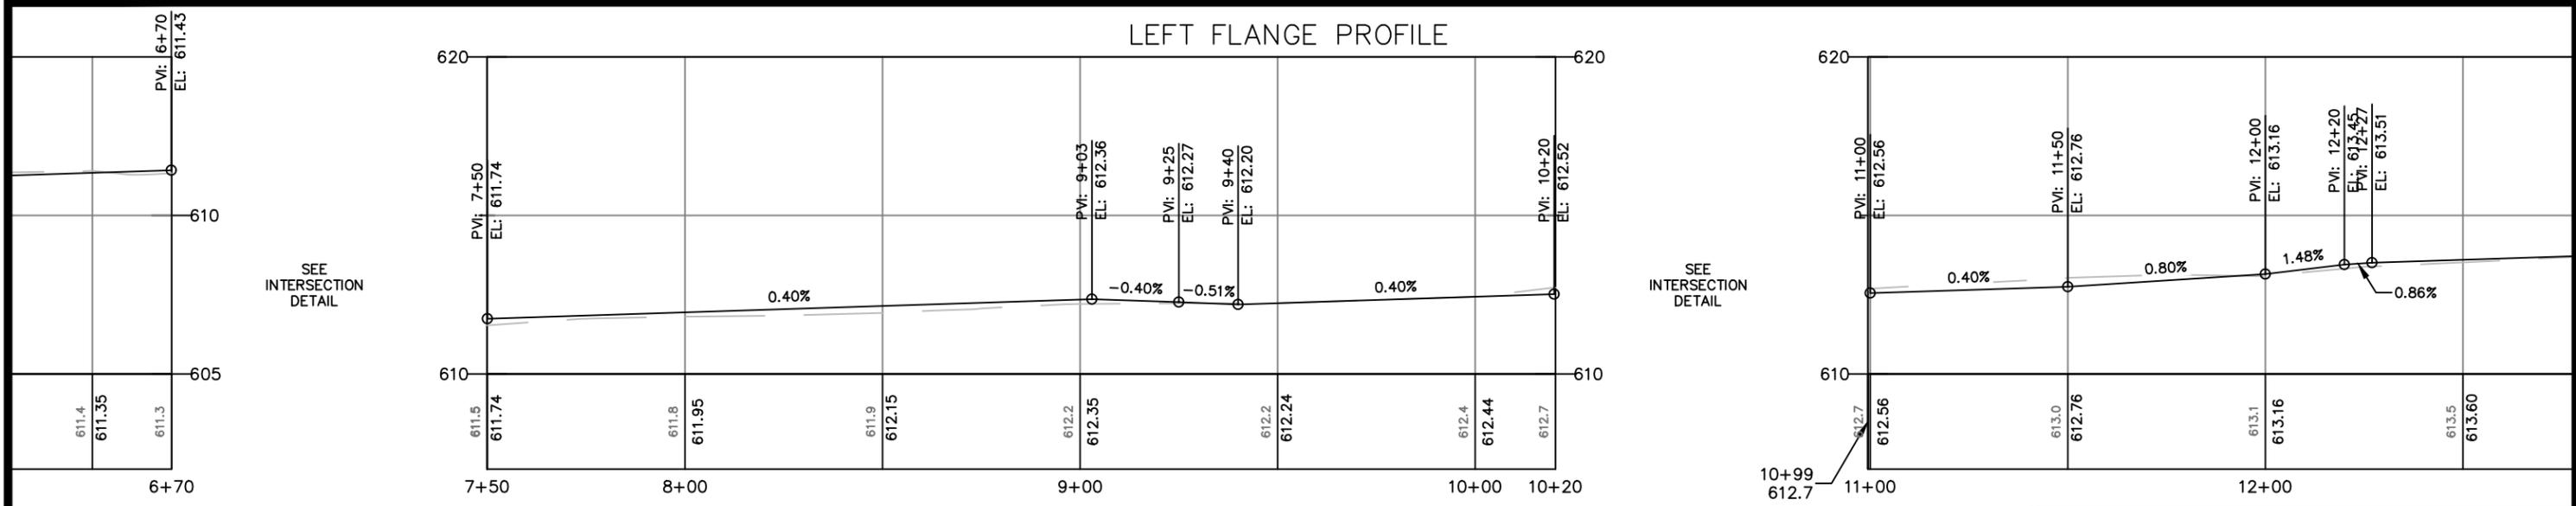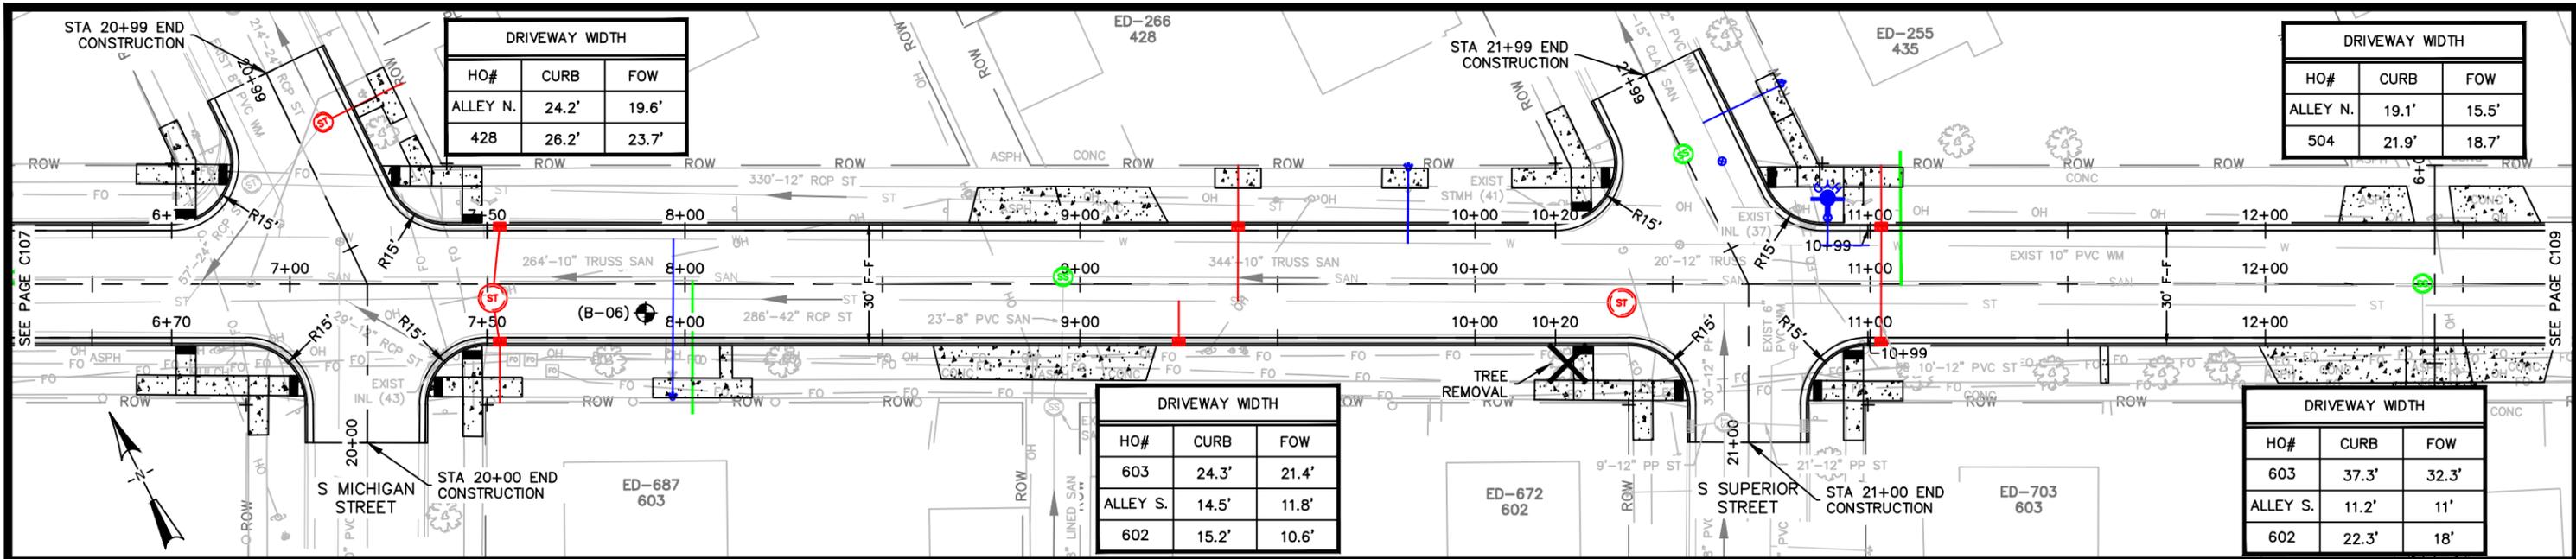


X:\ENG\Projects\City Projects\2026\Project 26-11 Merrill_Street_Reconstruction\1200-CAD\Merrill_P&P.dwg

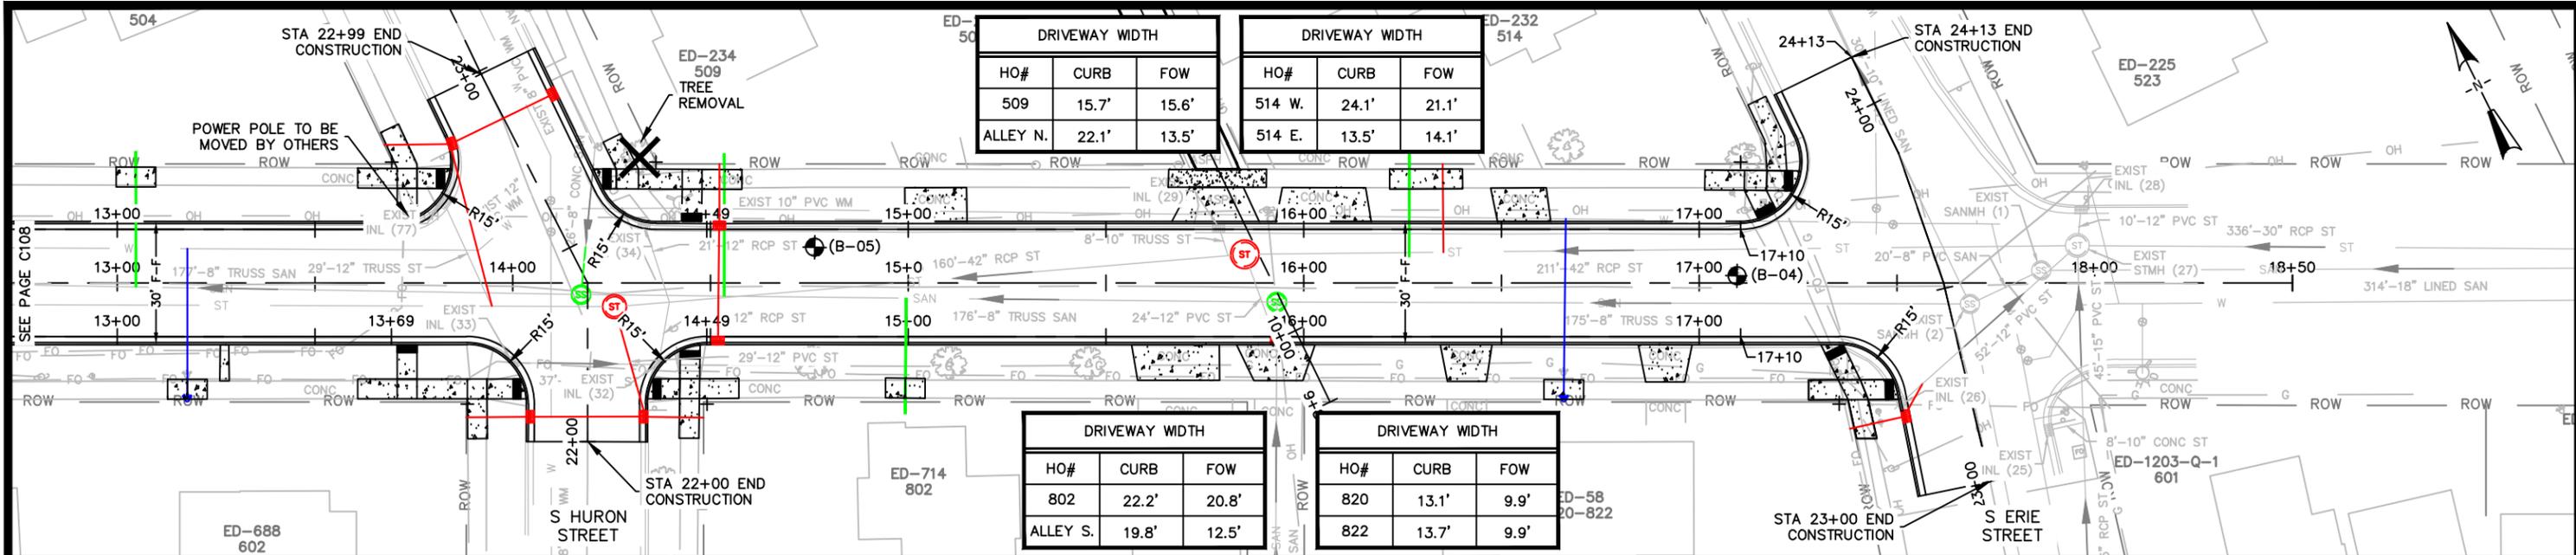

LEFT FLANGE PROFILE

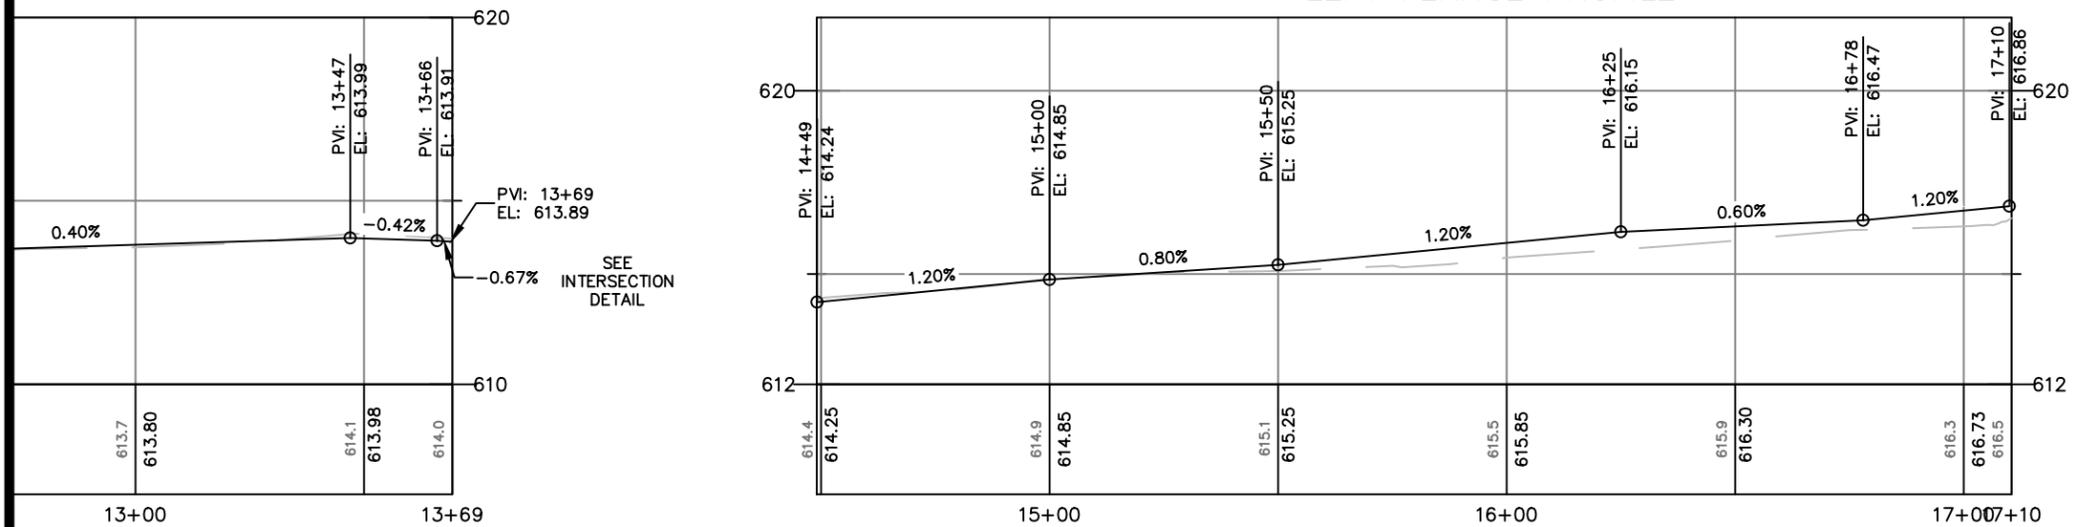

RIGHT FLANGE PROFILE

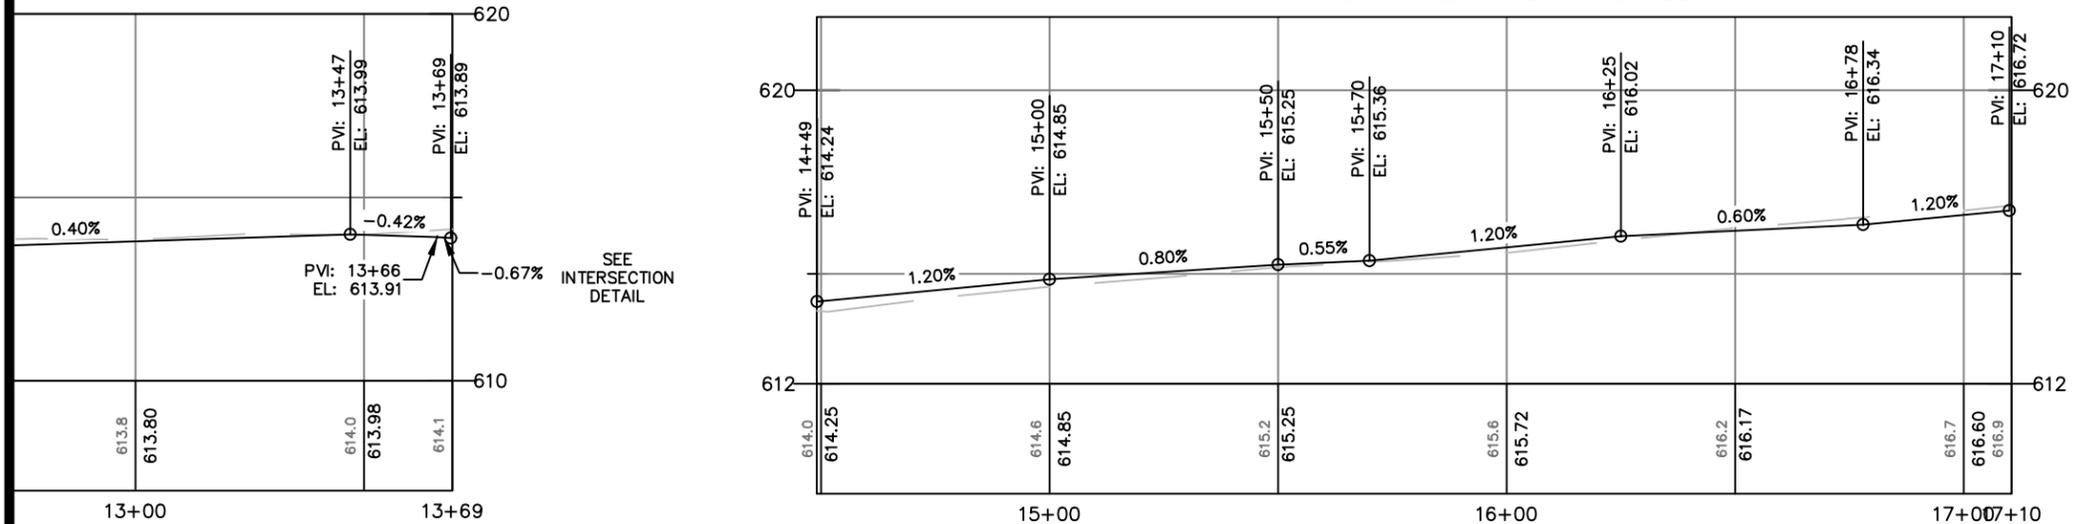

CITY OF DE PERE


ENGINEERING DIVISION 925 S. SIXTH ST DE PERE WI 54115
OFFICE: 920-339-4061 EMAIL: DPPUBWRKS@DEPEREWI.GOV

**MERRILL STREET
200' E/O S SUPERIOR ST TO S ERIE ST
CURB FLANGE PROFILES AND STREET**


NAME: MERRILL STREET RECONSTRUCTION
PROJECT # 26-11

	BY	DATE
SURVEYED	MAL	05-2024
DRAWN	MAL	05-2024
DESIGNED	MAL	01-2026
CHECKED	CKK	01-2026

REVISIONS / ISSUES		
NO.	DATE	REMARKS

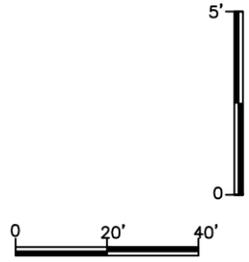



X:\ENG\Projects\City Projects\2026\Project 26-11 Merrill_Street_Reconstruction\1200-CAD\Merrill_P&P.dwg


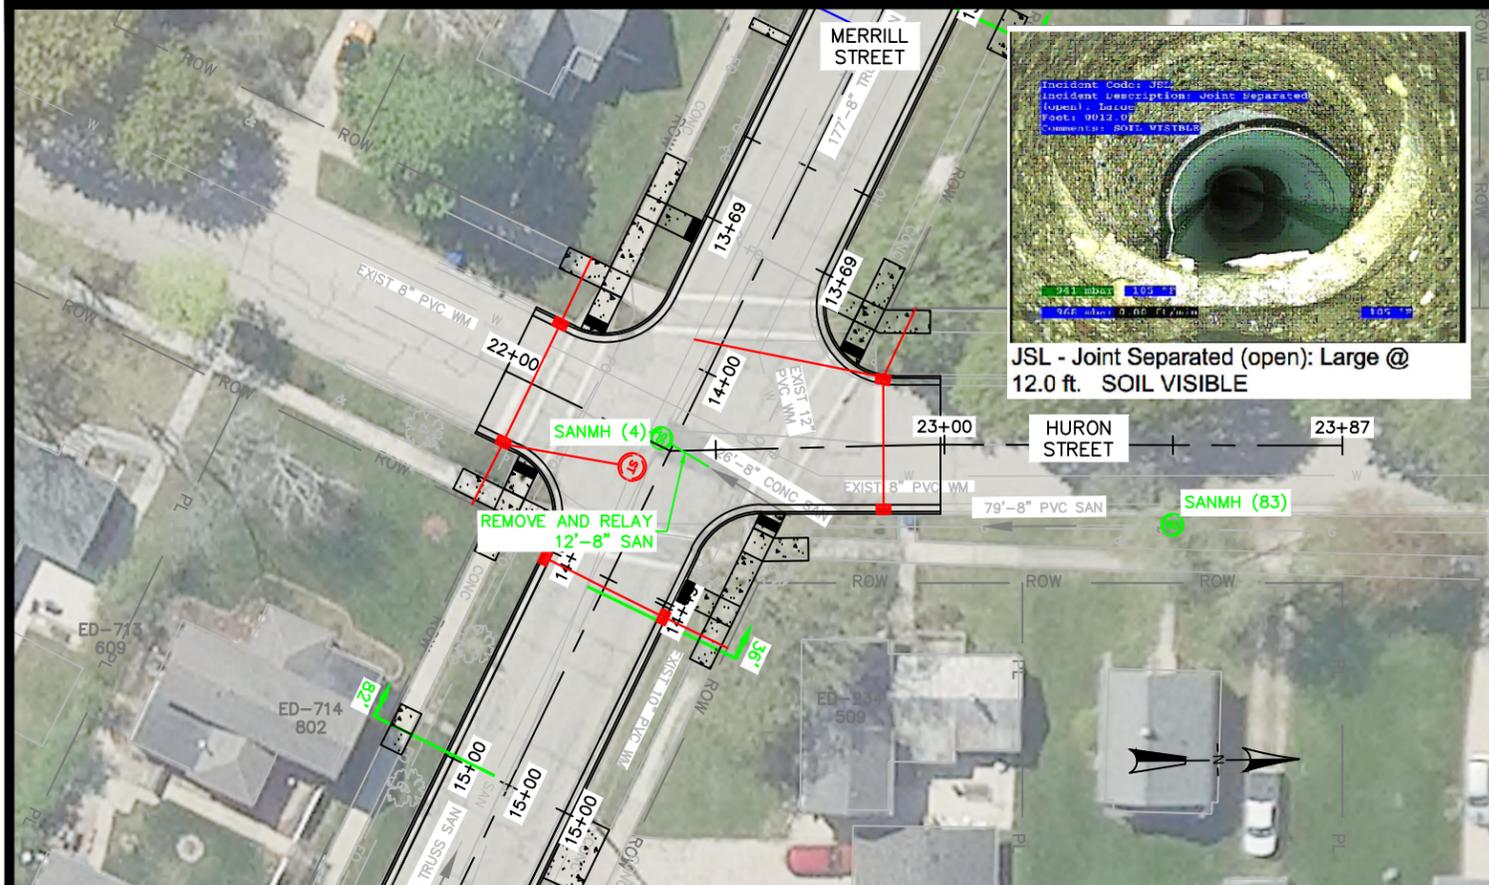


JSL - Joint Separated (open): Large @ 12.0 ft. SOIL VISIBLE





[Grade 3] Joint Separated Medium at 003.8 ft | VOID VISIBLE

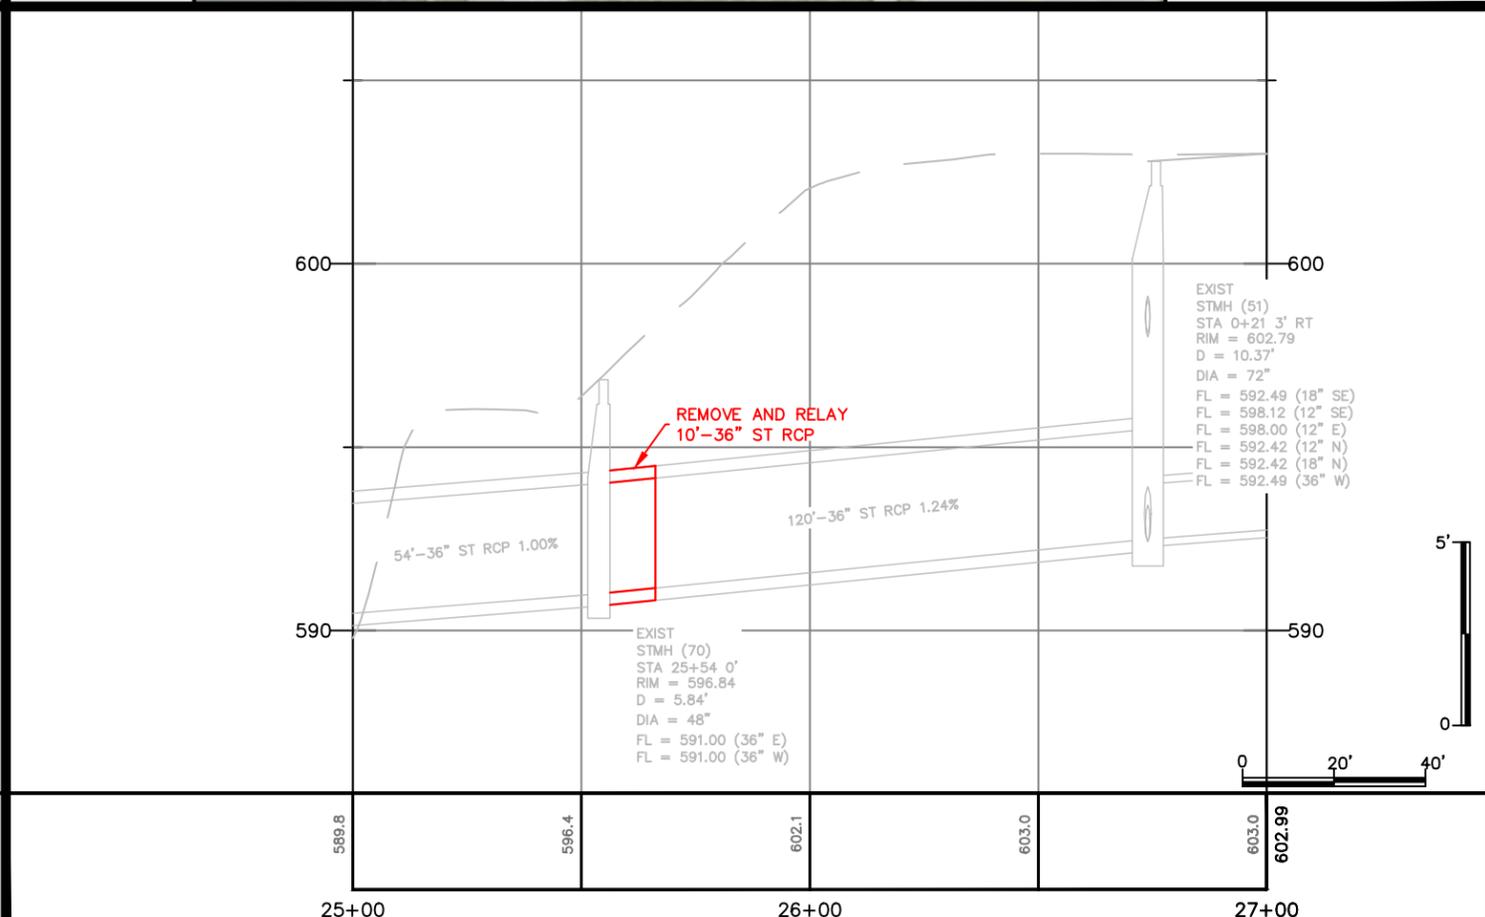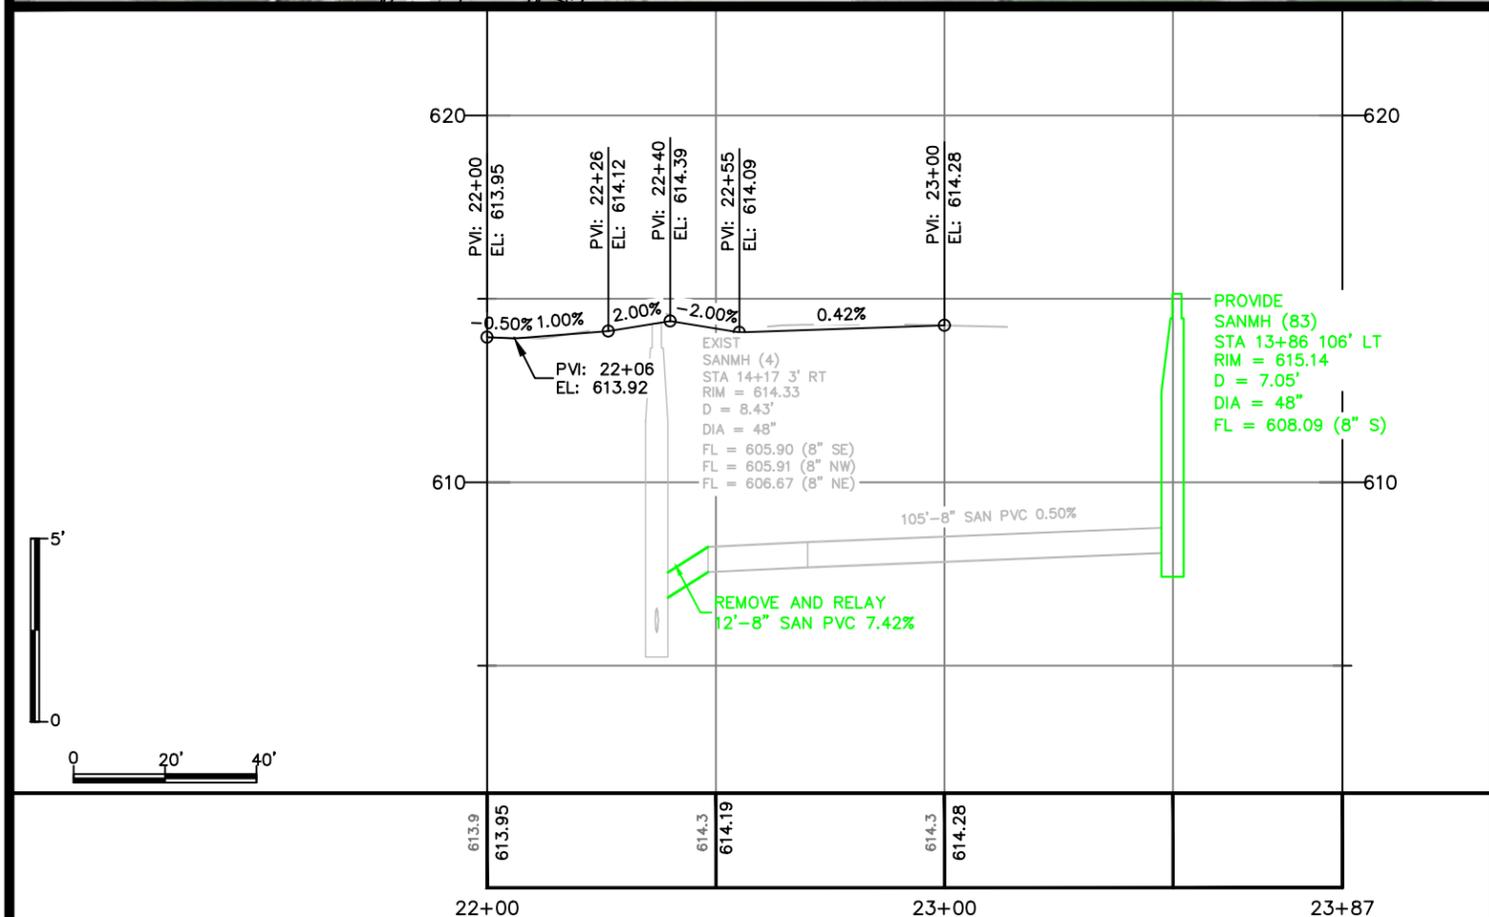

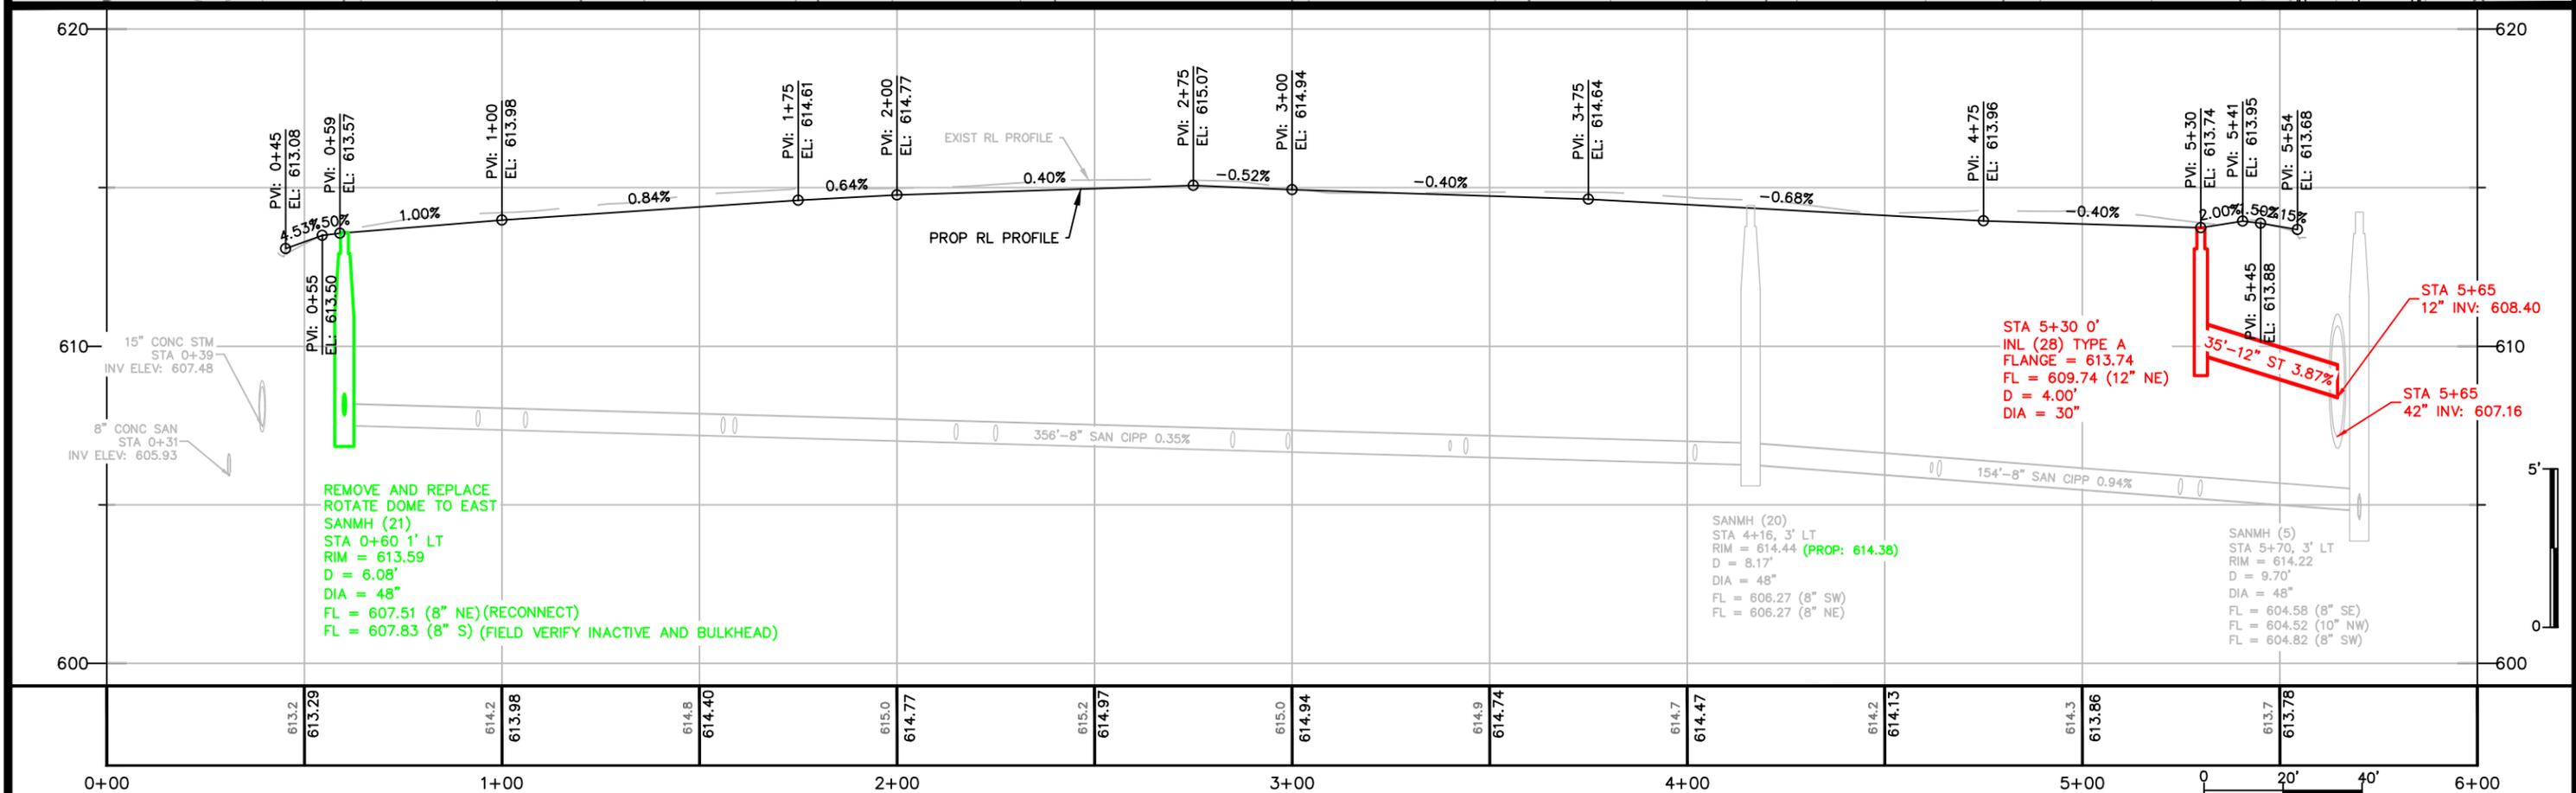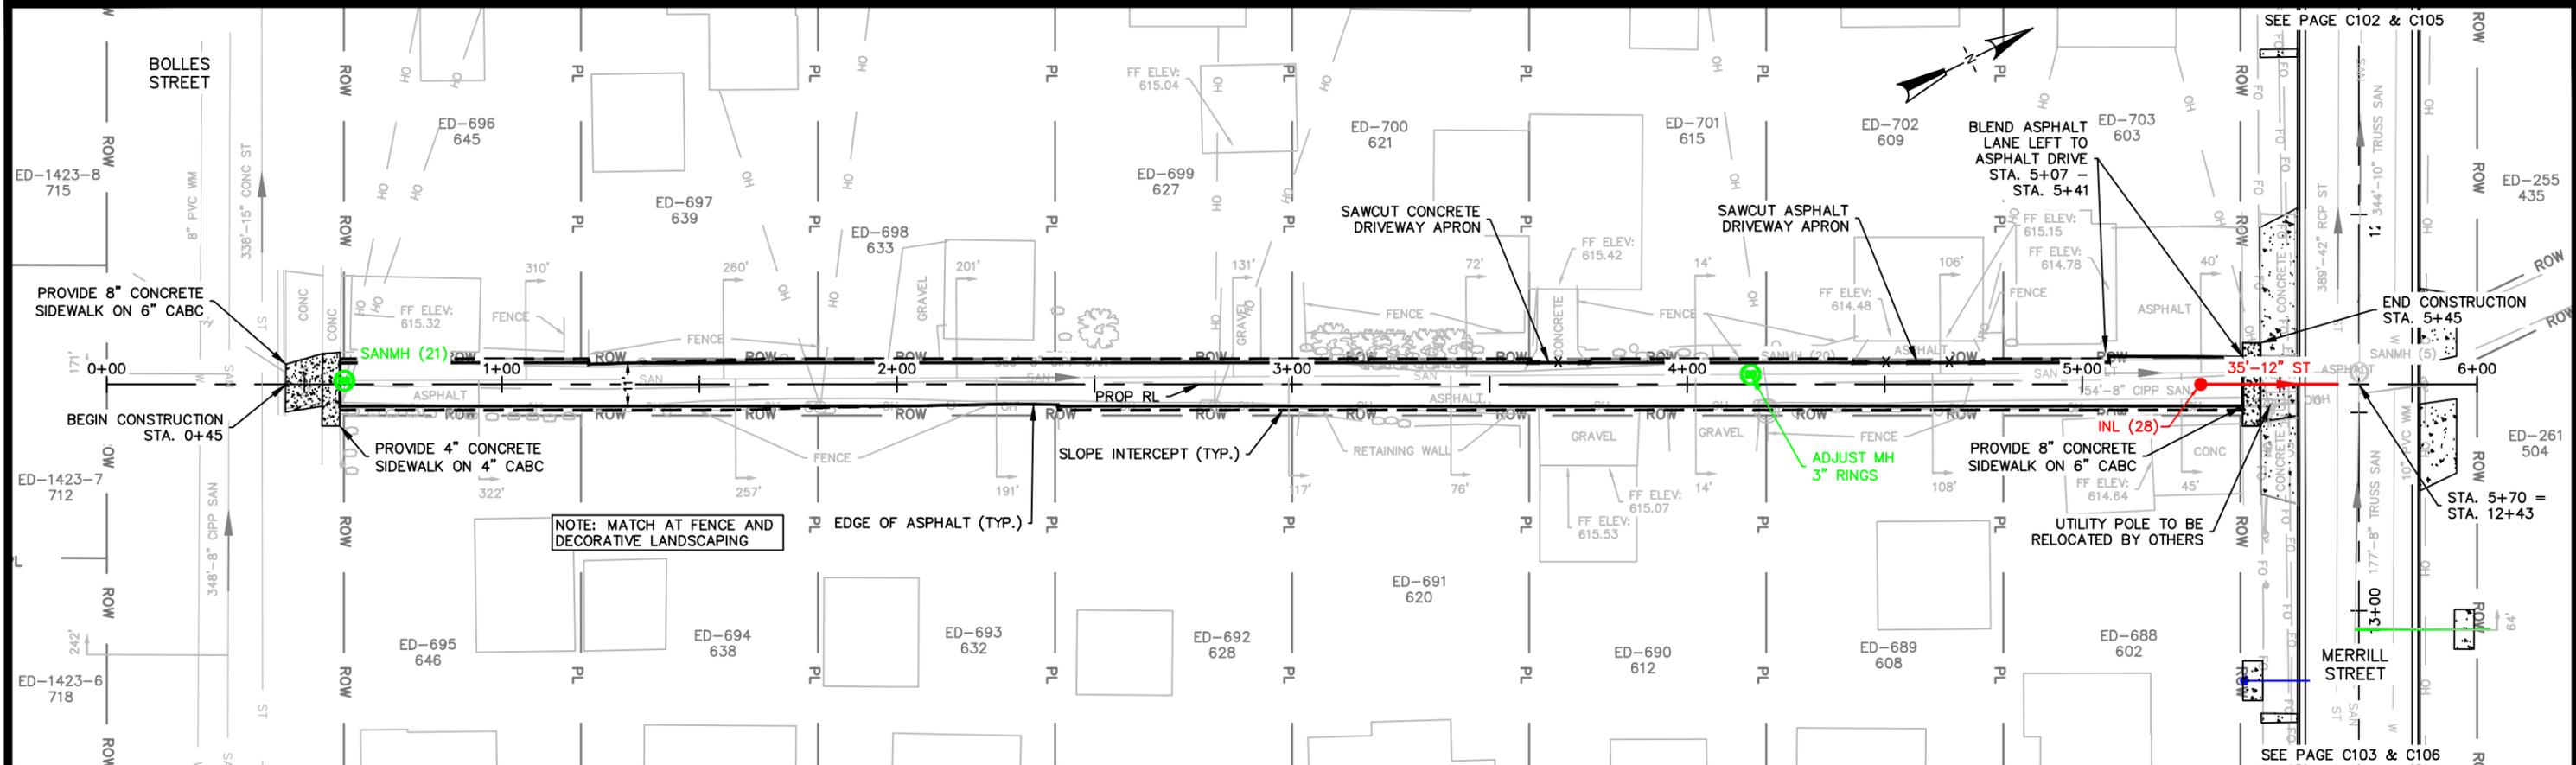











<p>CITY OF DE PERE ENGINEERING DIVISION 925 S. SIXTH ST DE PERE WI 54115 OFFICE: 920-339-4061 EMAIL: DPPUBWRKS@DEPERE.WI.GOV</p>	<p>ALLEY BOLLES STREET TO MERRILL STREET S SUPERIOR STREET AND S HURON STREET</p>		NAME: MERRILL STREET RECONSTRUCTION PROJECT 26-11		BY: JLL DATE: 12-2025		REVISIONS / ISSUES		PAGE NO. C111
			DRAWN: APB DATE: 01-2026		NO. DATE BY REMARKS				
			DESIGNED: APB DATE: 01-2026						
			CHECKED: EPR DATE: 02-2026						

X:\ENG\Projects\City Projects\2026\Project 26-11 Merrill_Street_Reconstruction\1200-CAD\Alley_Superior_Huron_Bolles_Merrill\Alley_Superior_Huron_Bolles_Merrill_P&P.dwg

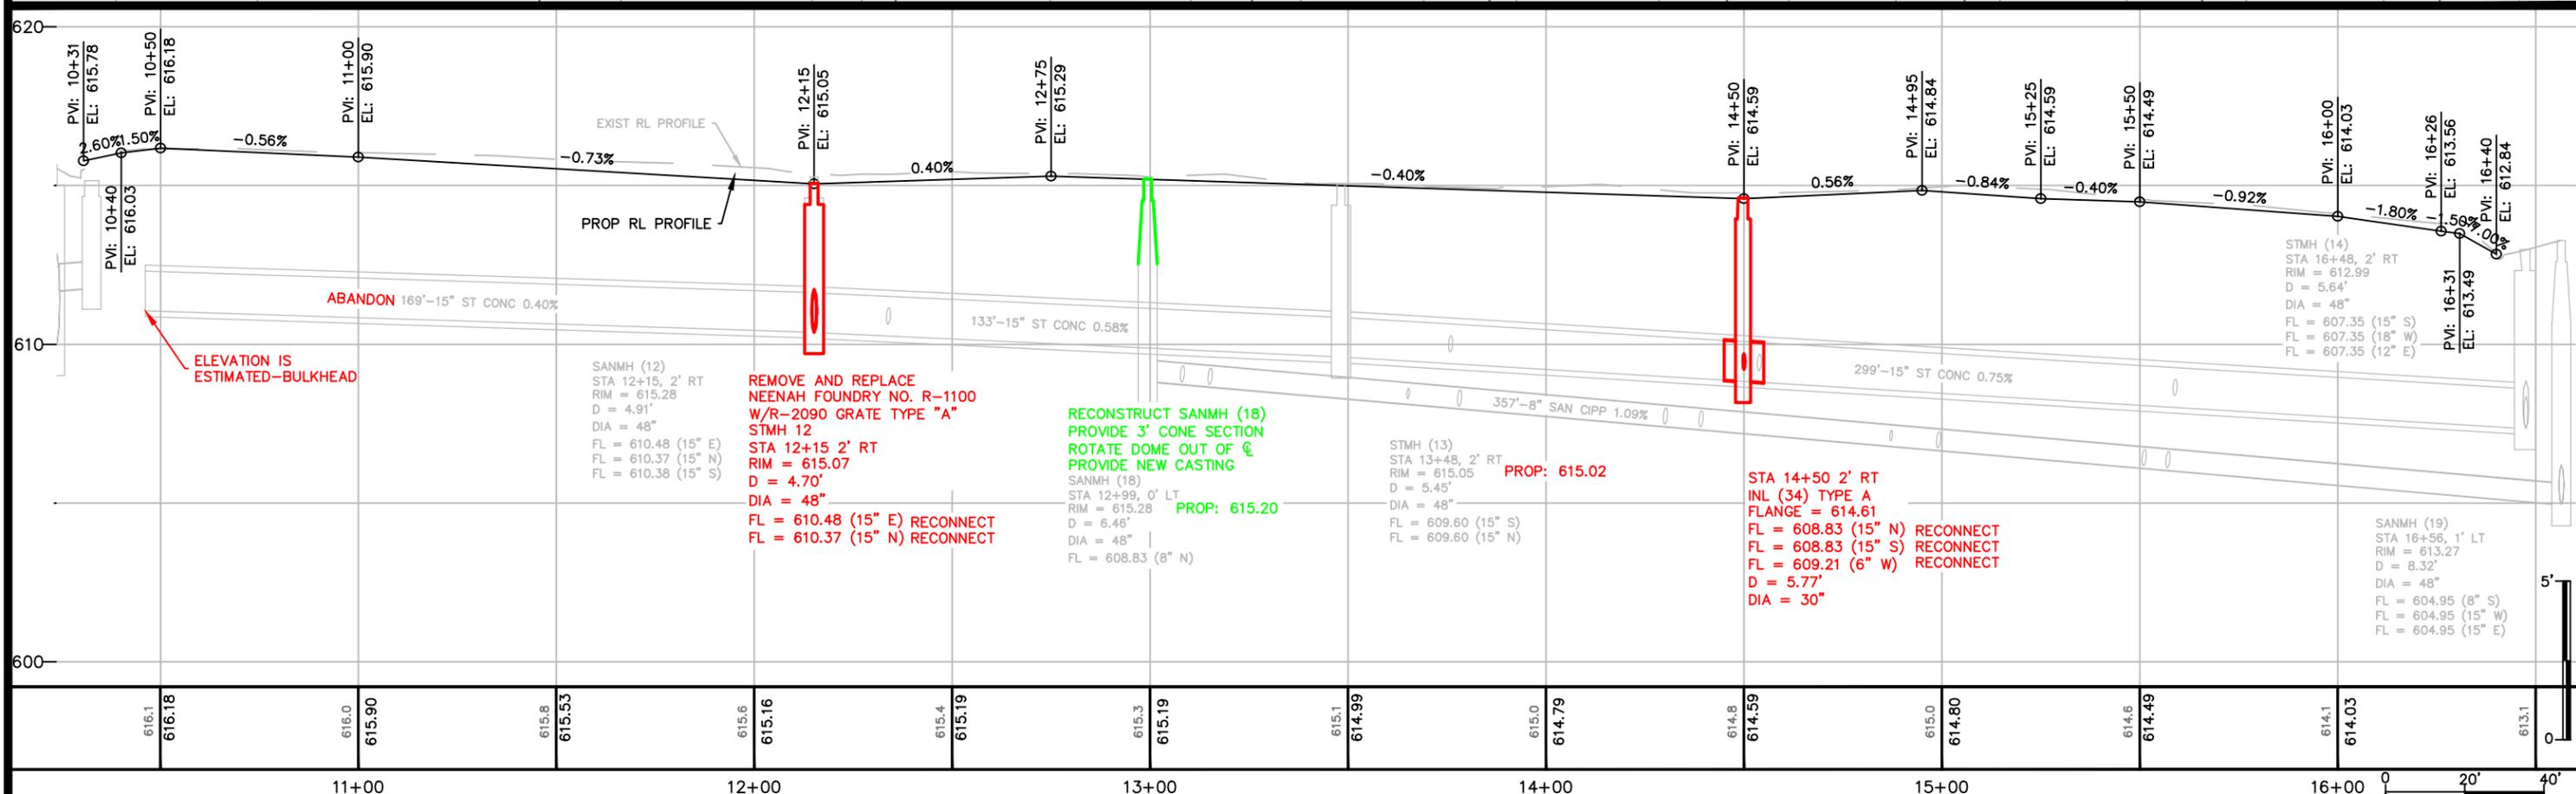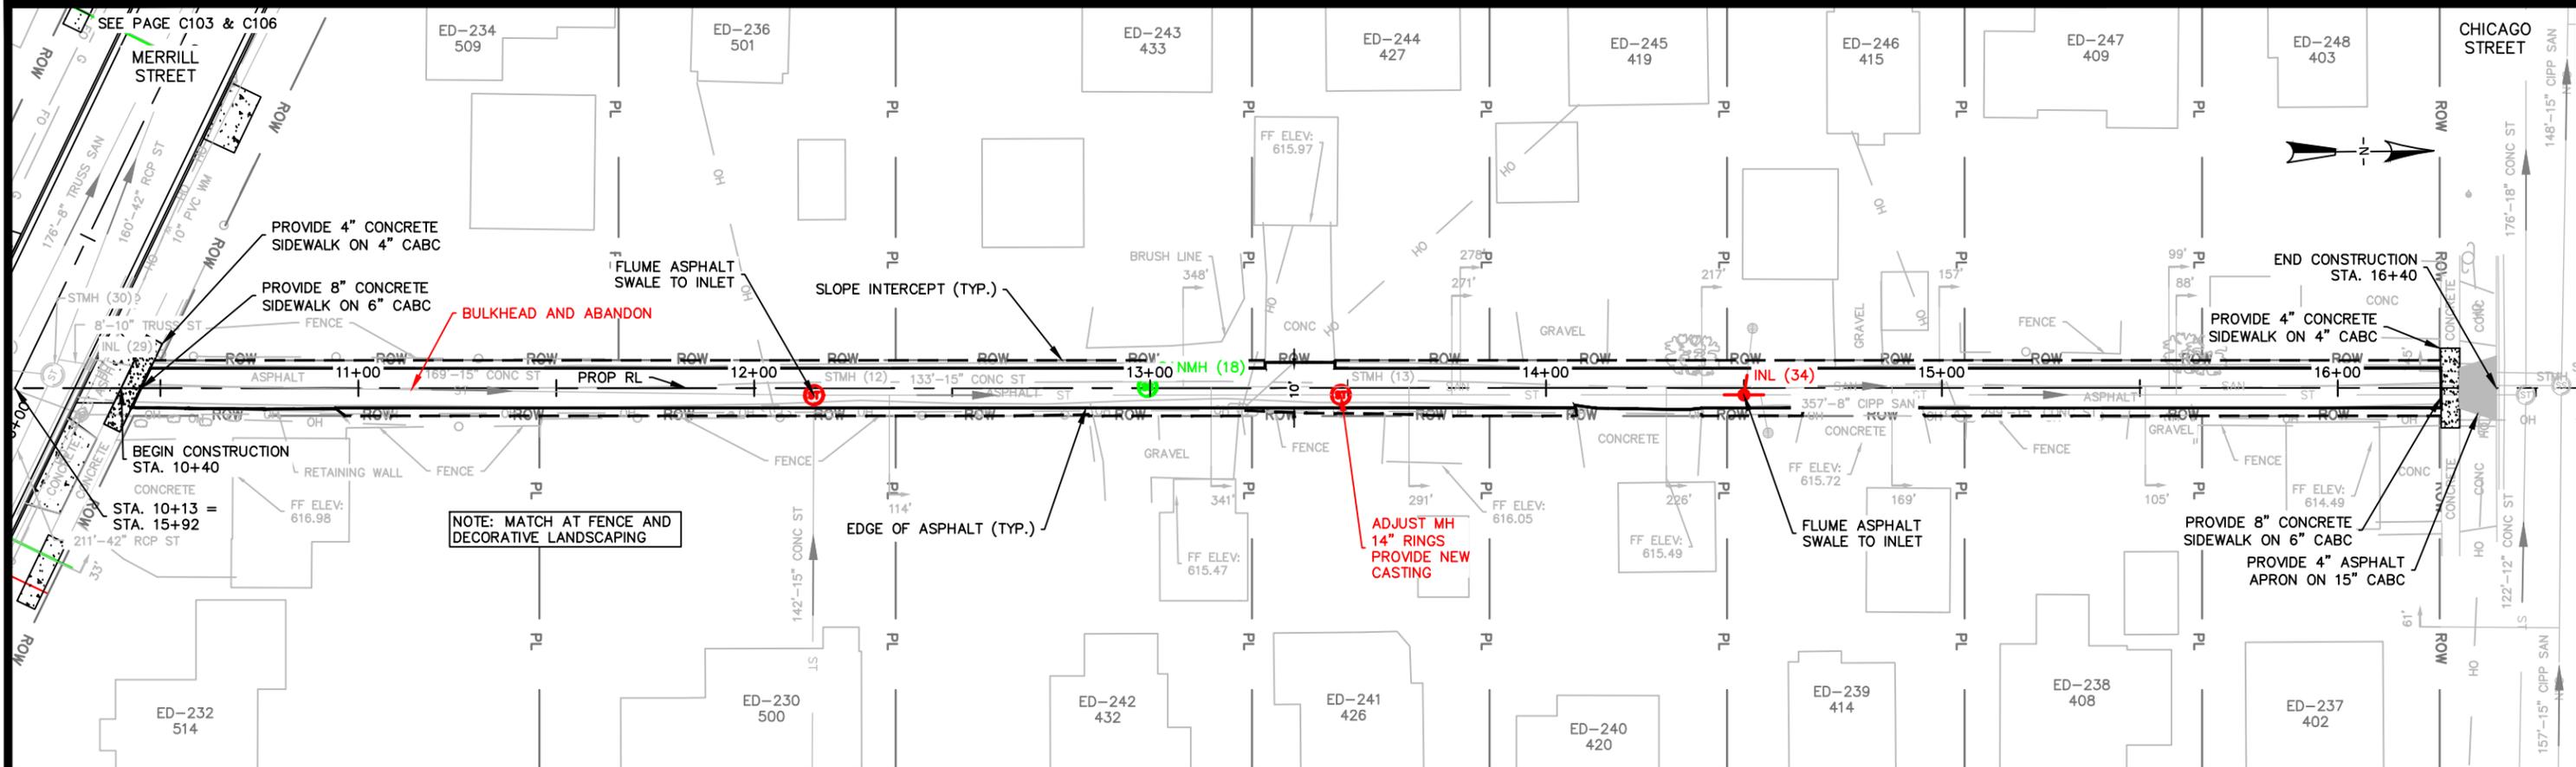

CITY OF DE PERE ENGINEERING DIVISION 925 S. SIXTH ST DE PERE WI 54115 OFFICE: 920-339-4061 EMAIL: DPPUBWRKS@DEPERE.WI.GOV	ALLEY MERRILL STREET TO CHICAGO STREET S HURON STREET TO S ERIE STREET	NAME: MERRILL STREET RECONSTRUCTION PROJECT 26-11		BY: JLL DATE: 12-2025	REVISIONS / ISSUES <table border="1" style="width:100%; border-collapse: collapse;"> <thead> <tr> <th>NO.</th> <th>DATE</th> <th>BY</th> <th>REMARKS</th> </tr> </thead> <tbody> <tr><td> </td><td> </td><td> </td><td> </td></tr> <tr><td> </td><td> </td><td> </td><td> </td></tr> <tr><td> </td><td> </td><td> </td><td> </td></tr> </tbody> </table>	NO.	DATE	BY	REMARKS													PAGE NO. C112
		NO.	DATE	BY		REMARKS																
SURVEYED: JLL DATE: 12-2025	DRAWN: APB DATE: 01-2026	DESIGNED: APB DATE: 01-2026	CHECKED: EPR DATE: 02-2026																			

X:\ENG\Projects\City Projects\2026\Projects\26-11 Merrill Street Reconstruction\2026-CAD\Alley_Huron_Erie_Merrill_Chicago_P&P.dwg

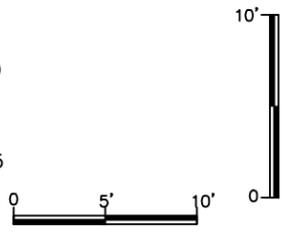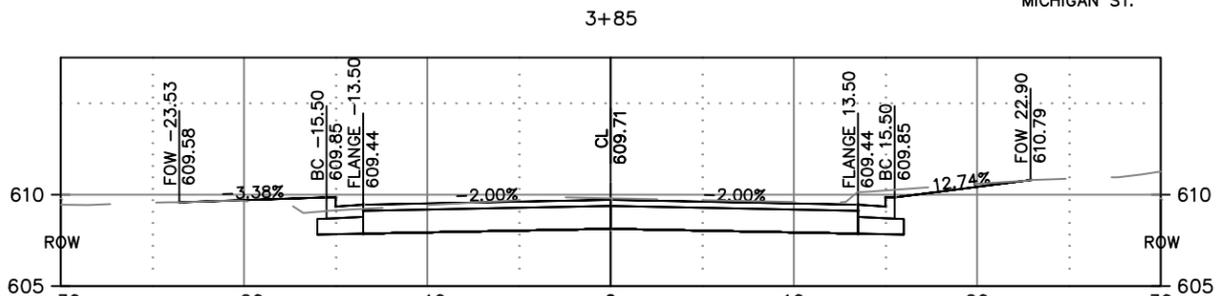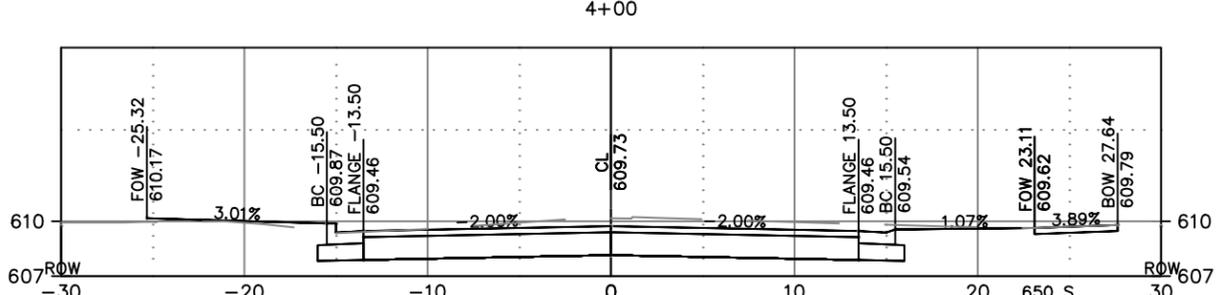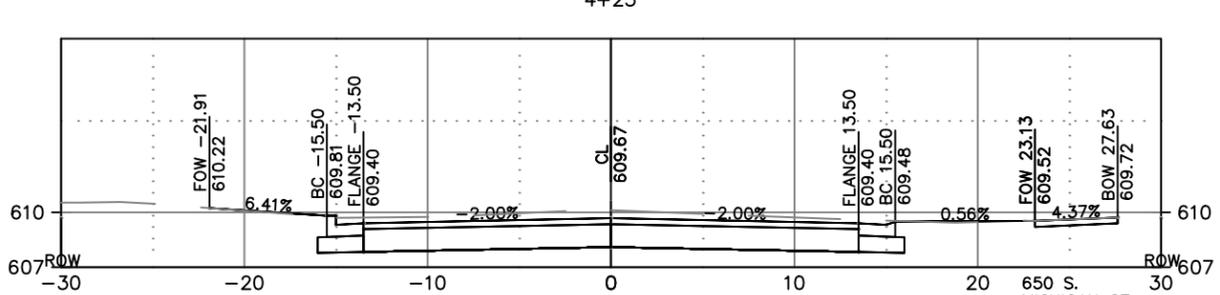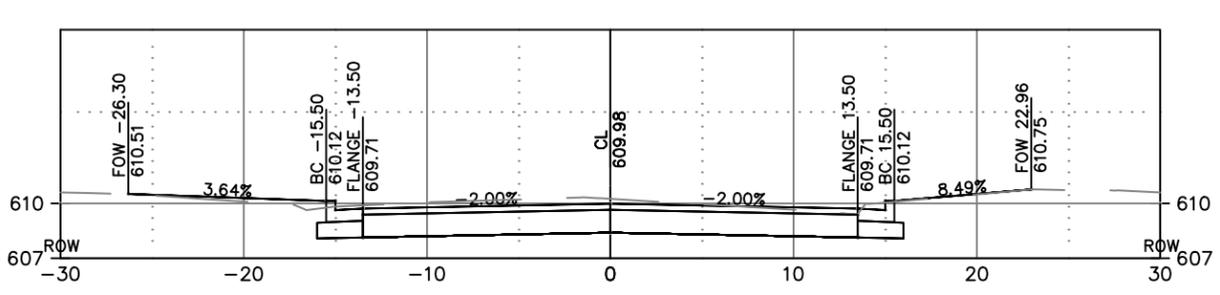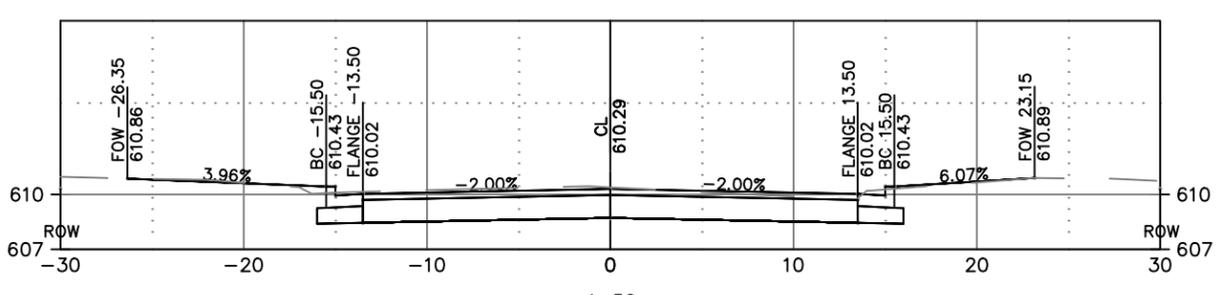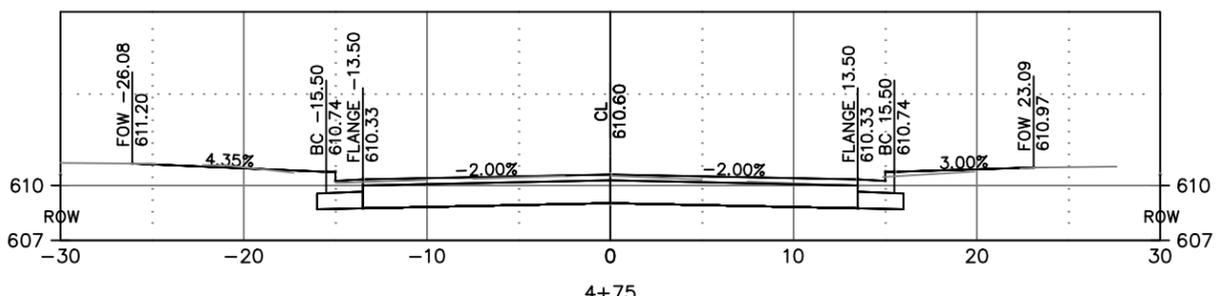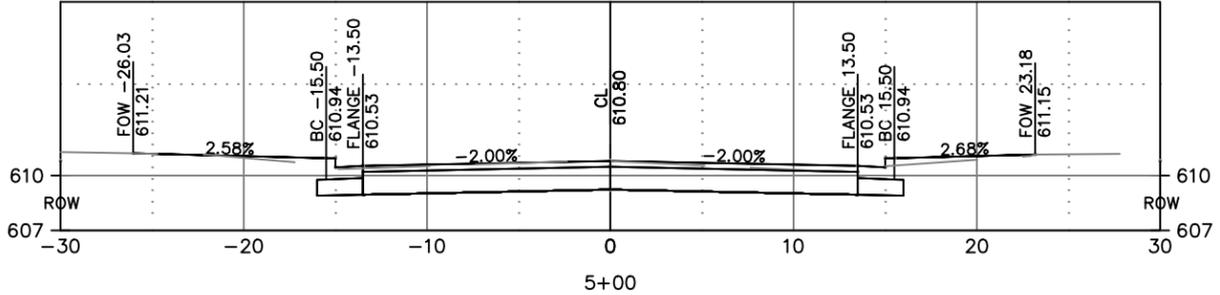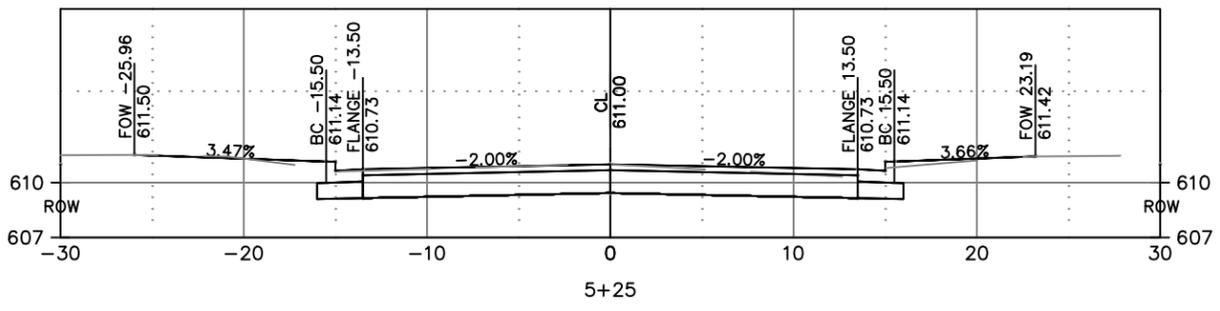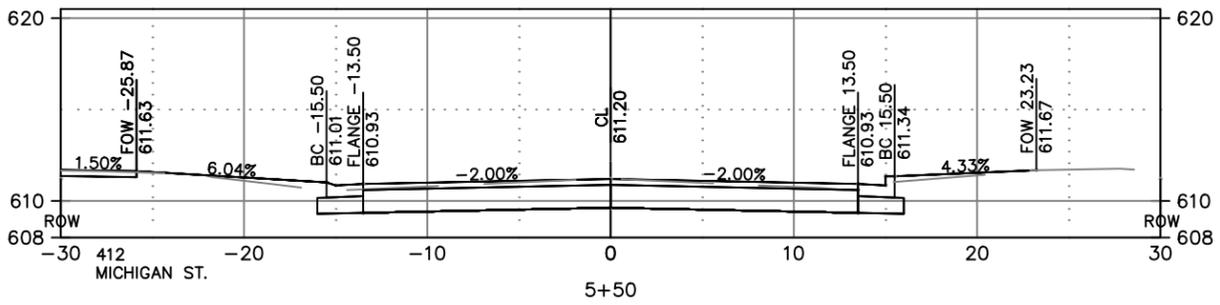

DE PERE
 CITY OF DE PERE
 ENGINEERING DIVISION 925 S. SIXTH ST DE PERE WI 54115
 OFFICE: 920-339-4061 EMAIL: DPUBWRKS@DEPERE.WI.GOV

MERRILL STREET
 CROSS SECTIONS

NAME: MERRILL STREET
 RECONSTRUCTION
 PROJECT 26-11

DESIGNED	BY	DATE
CHK/ML	ML	01-2028
CHK	ML	01-2028

DESIGNED	BY	DATE
CHK/ML	ML	01-2028
CHK	ML	01-2028

NO.	DATE	BY	REVISIONS / ISSUES













**MERRILL STREET
 CROSS SECTIONS**

NAME: MERRILL STREET
 RECONSTRUCTION
 PROJECT 26-11

DESIGNED	CHK/ML	DATE
01-2026	OKK	01-2026

BY	DATE
ML	05-2024

NO.	DATE	BY	REVISIONS / ISSUES

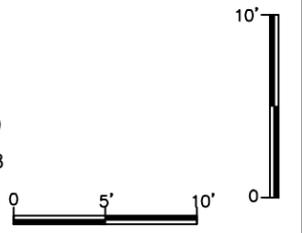
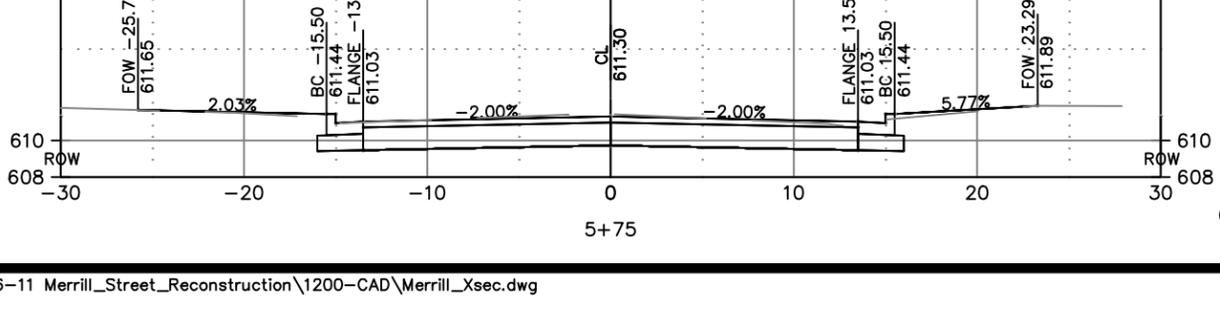
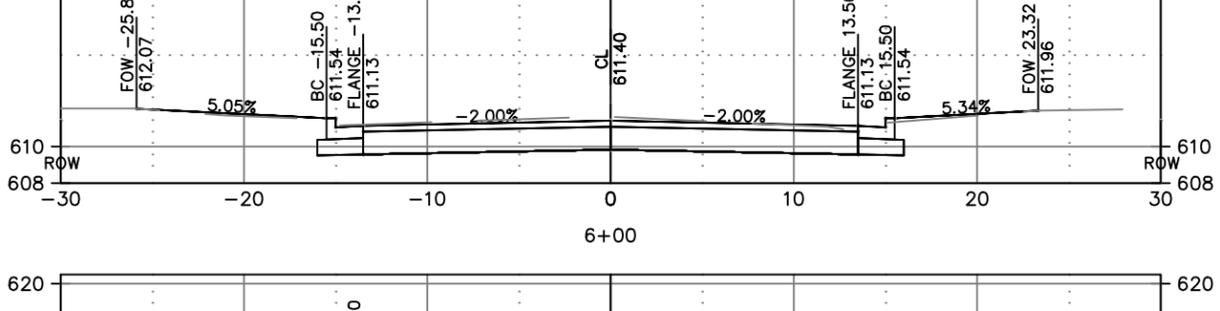
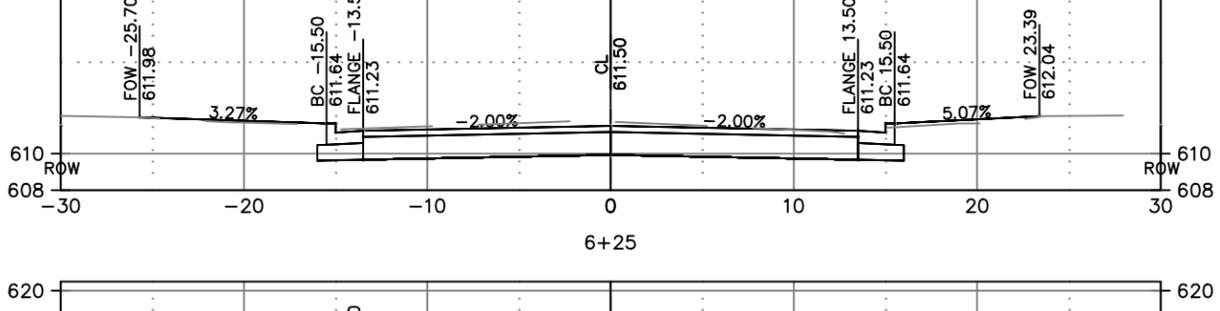
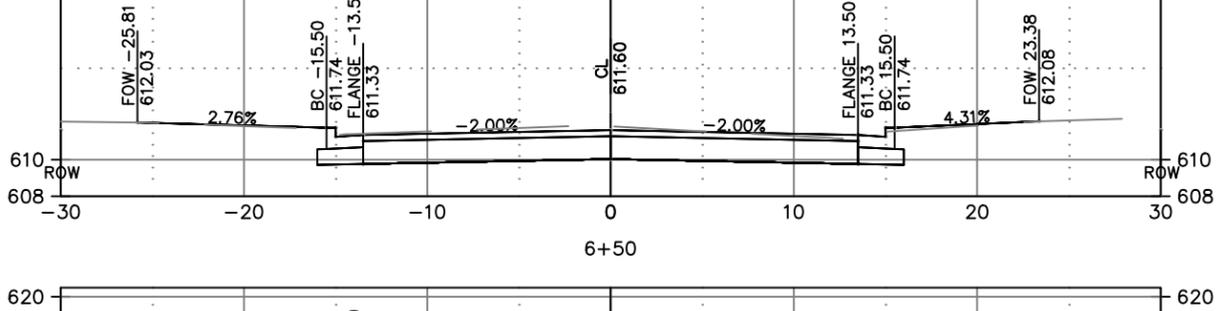
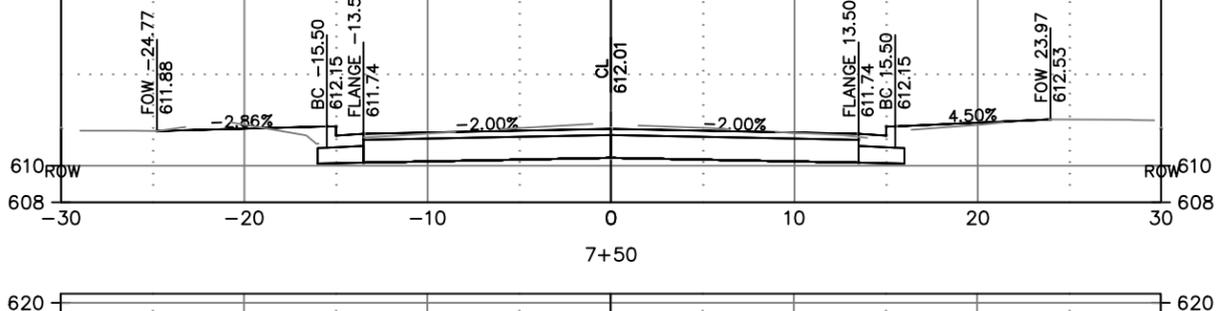
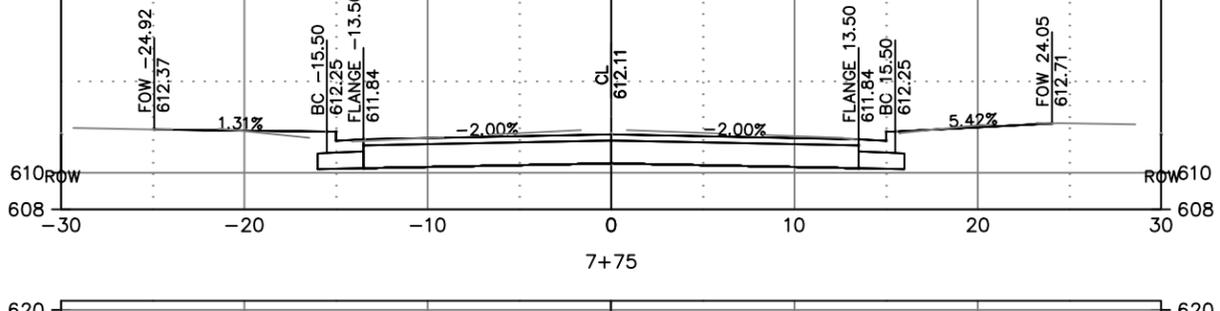
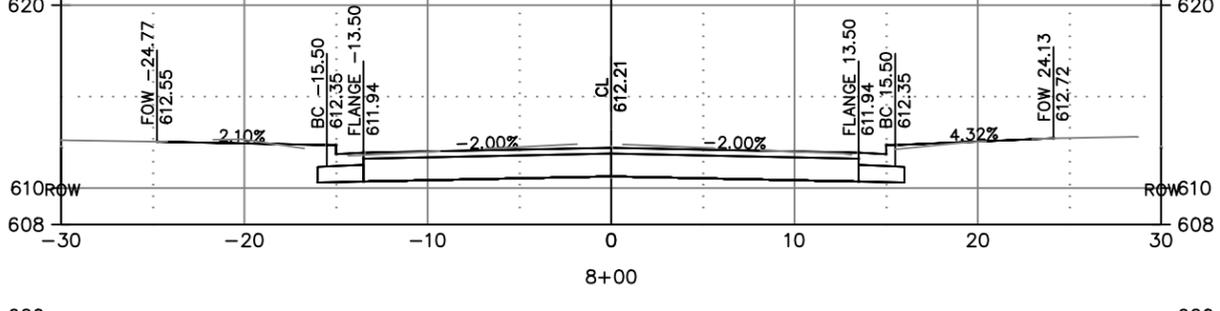
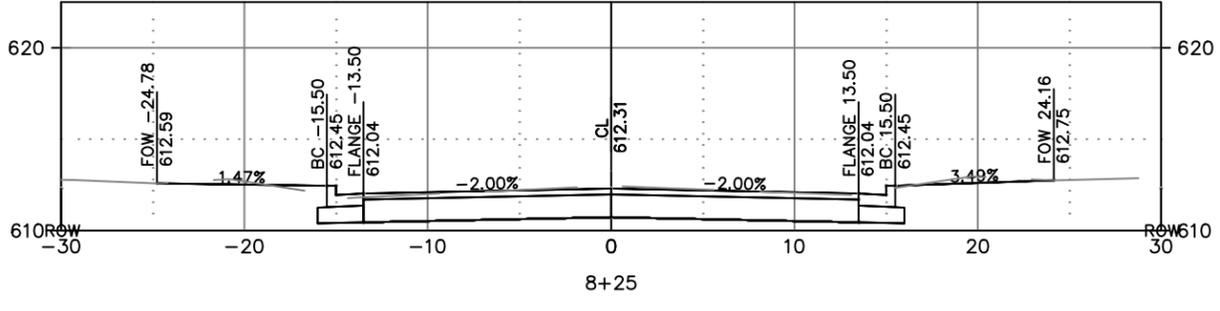
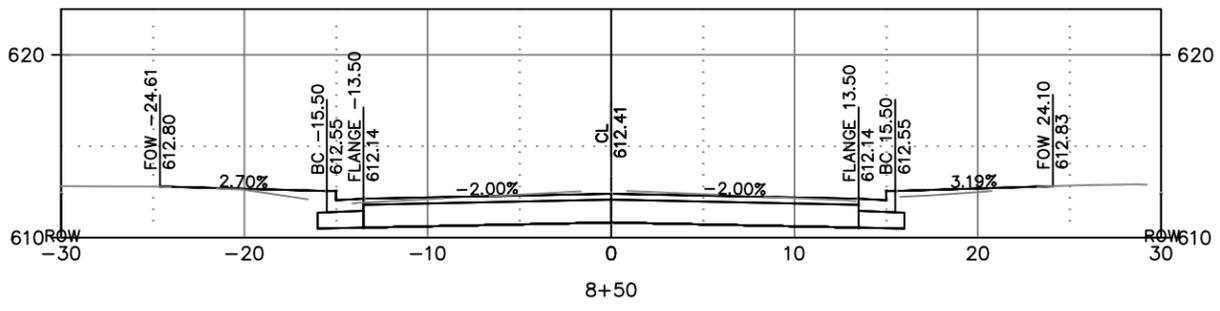




DE PERE
 ENGINEERING DIVISION 925 S. SIXTH ST DE PERE WI 54115
 OFFICE: 920-339-4061 EMAIL: DPUBWRKS@DEPERE.WI.GOV

CITY OF DE PERE

**MERRILL STREET
 CROSS SECTIONS**

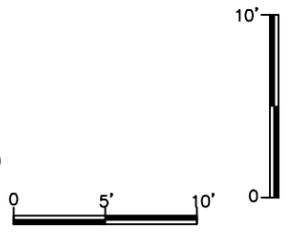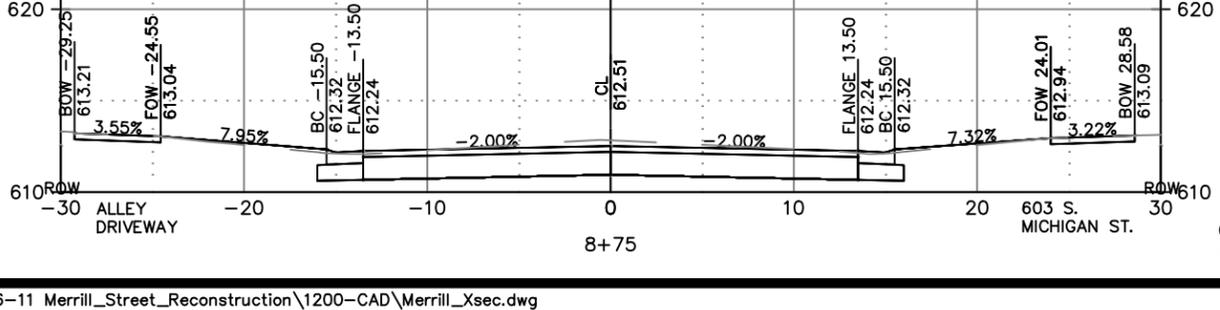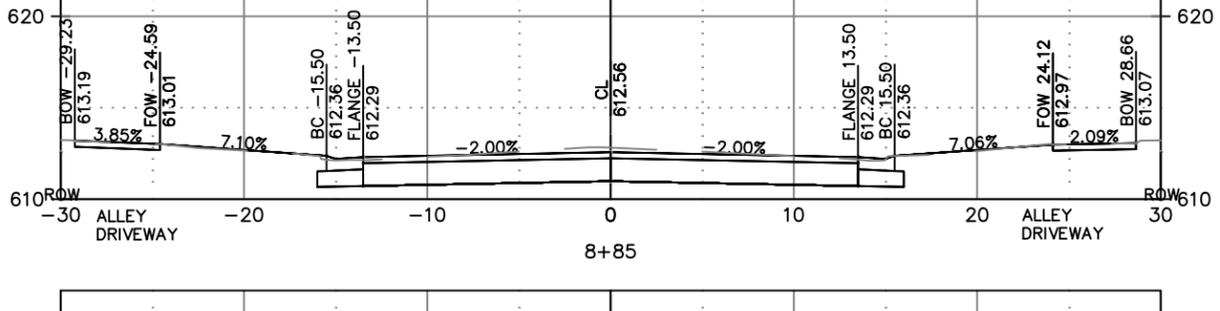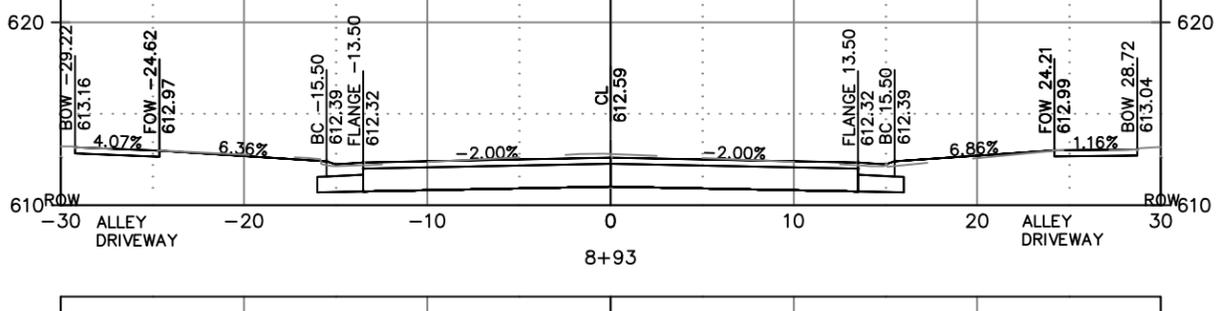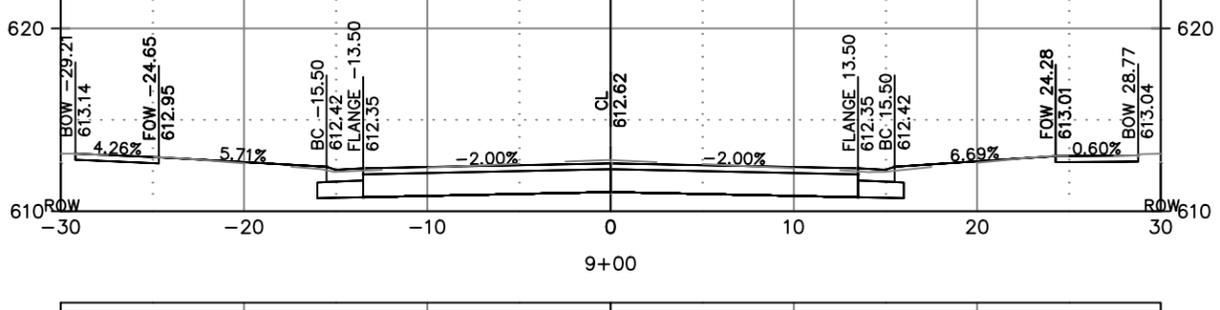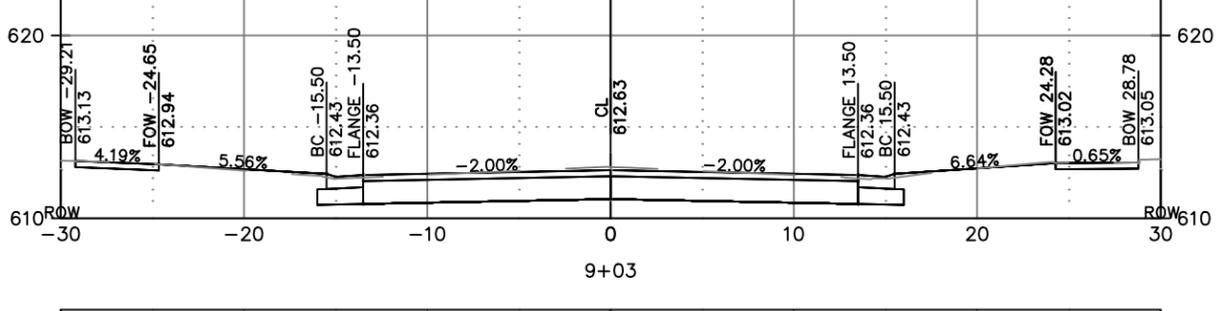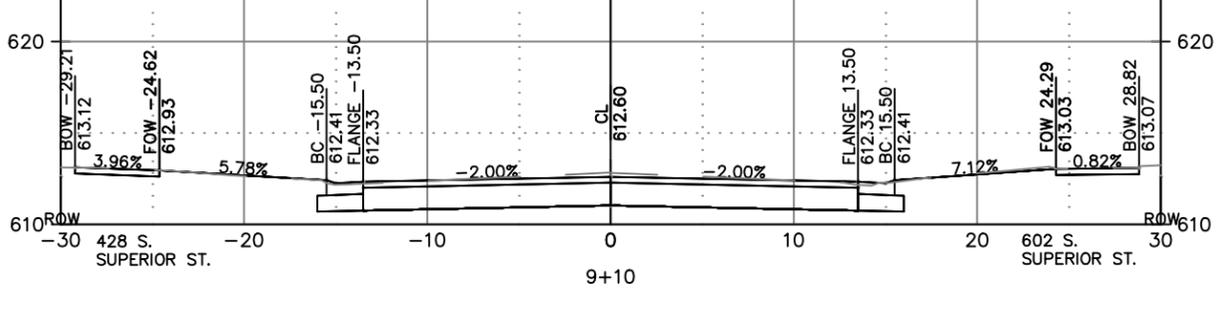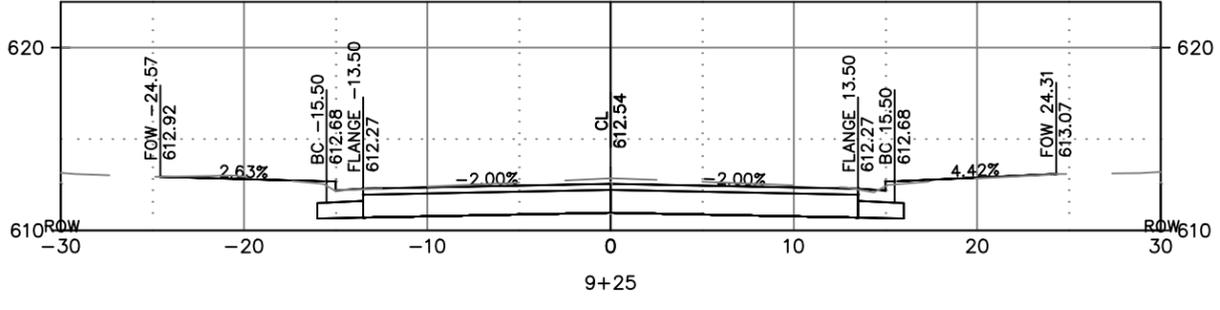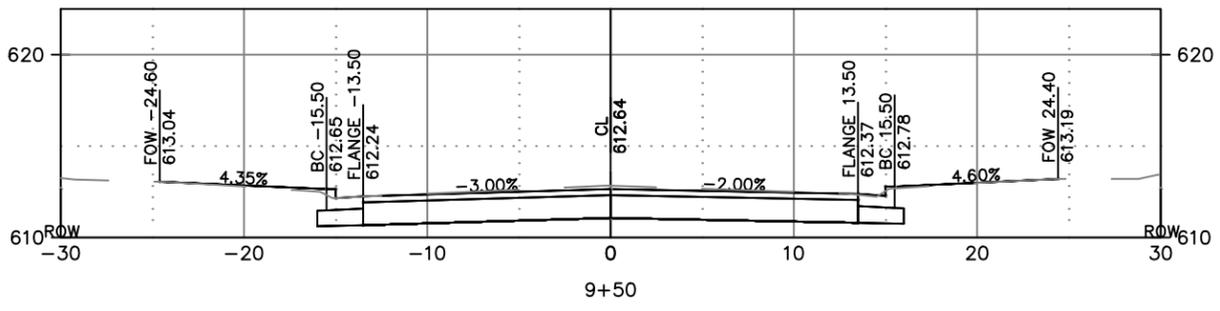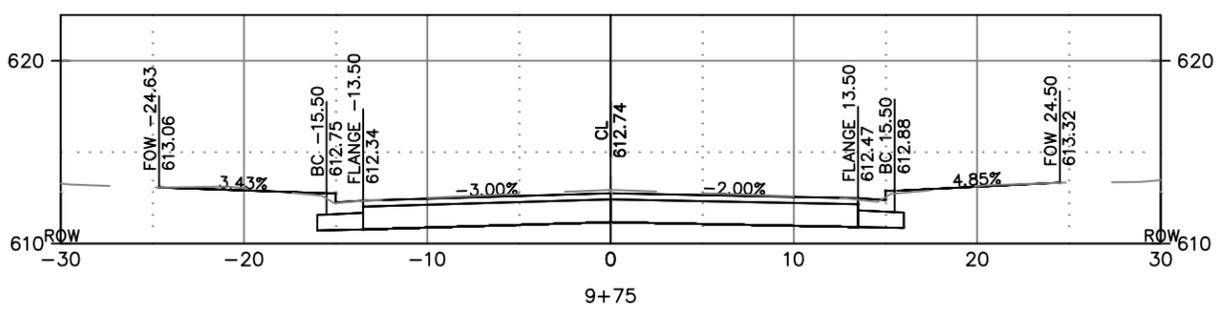

NAME: MERRILL STREET RECONSTRUCTION		PROJECT: 26-11	
DESIGNED: M.L.	CHECKED: C.K.	DATE: 01-2026	NO.:
DRAWN: M.L.	DATE: 01-2026	BY: M.L.	REVISIONS / ISSUES:
CHECKED: C.K.	DATE: 01-2026	BY: C.K.	REMARKS:
PAGE NO. C304			













DE PERE

ENGINEERING DIVISION 925 S. SIXTH ST DE PERE WI 54115
OFFICE: 920-339-4061 EMAIL: DPUBWRKS@DEPERE.WI.GOV

CITY OF DE PERE

MERRILL STREET
CROSS SECTIONS

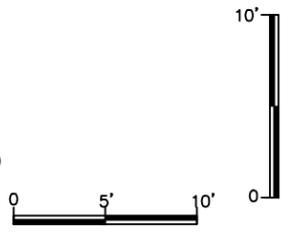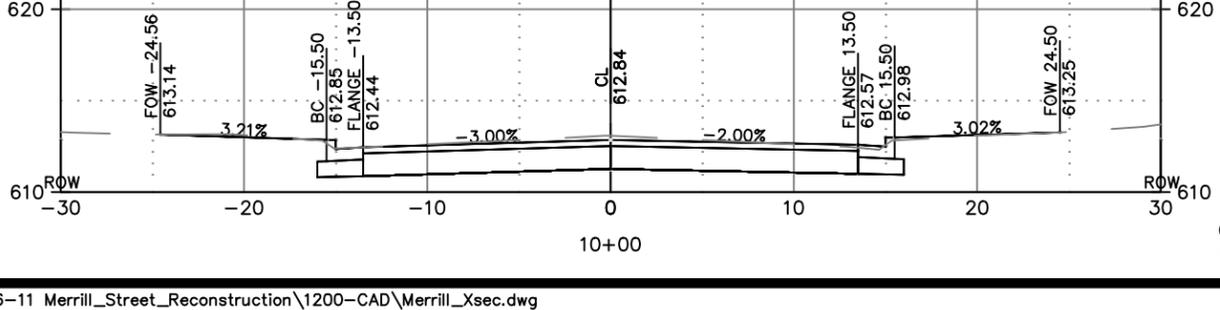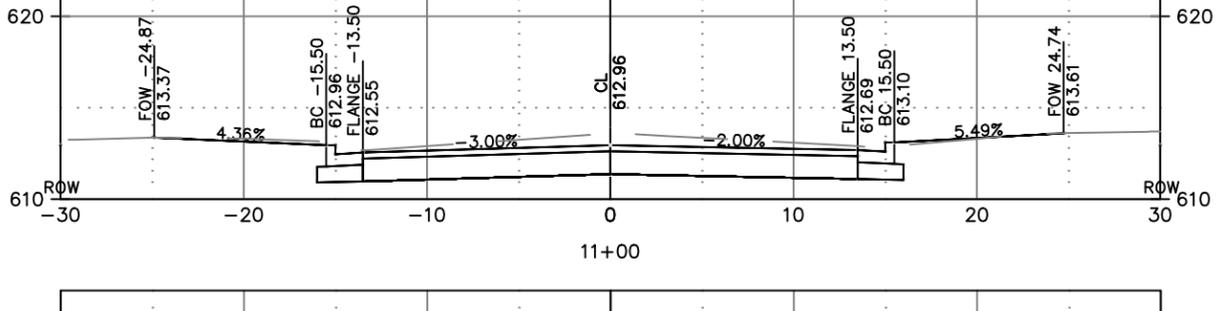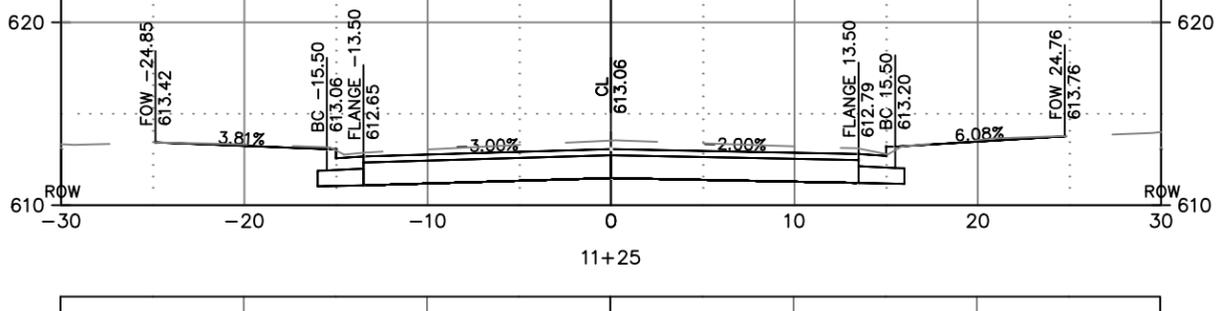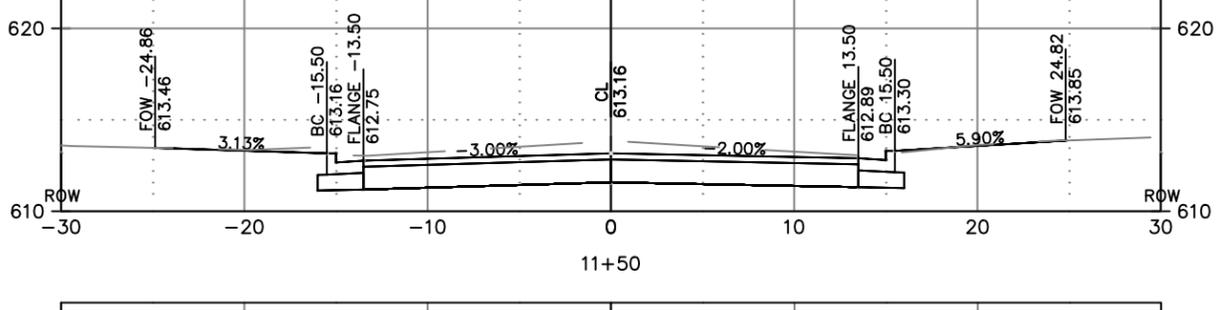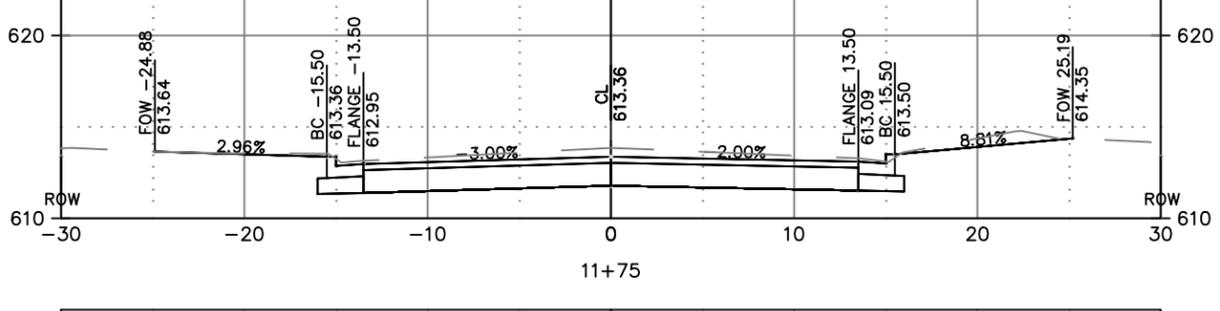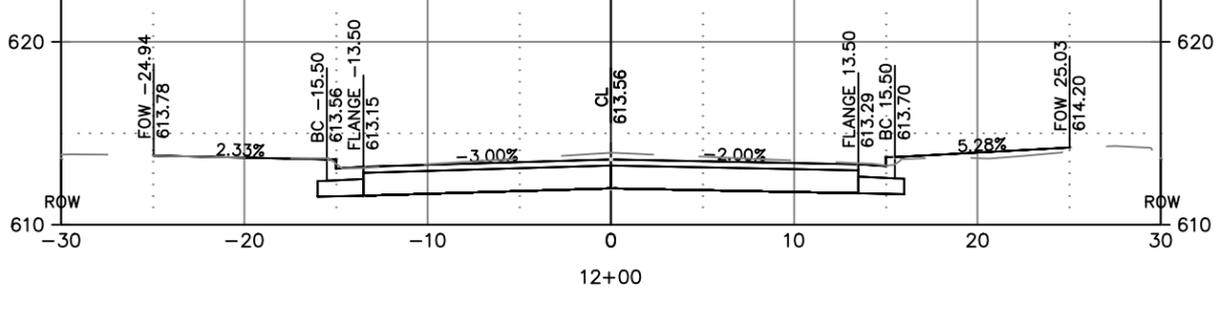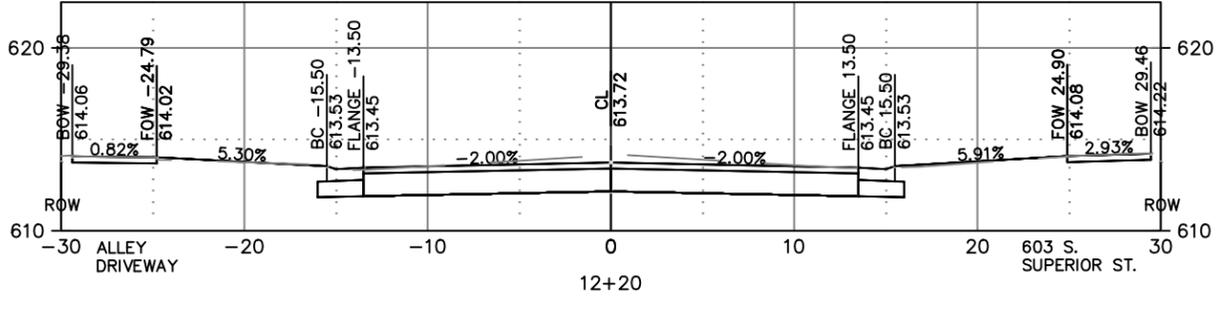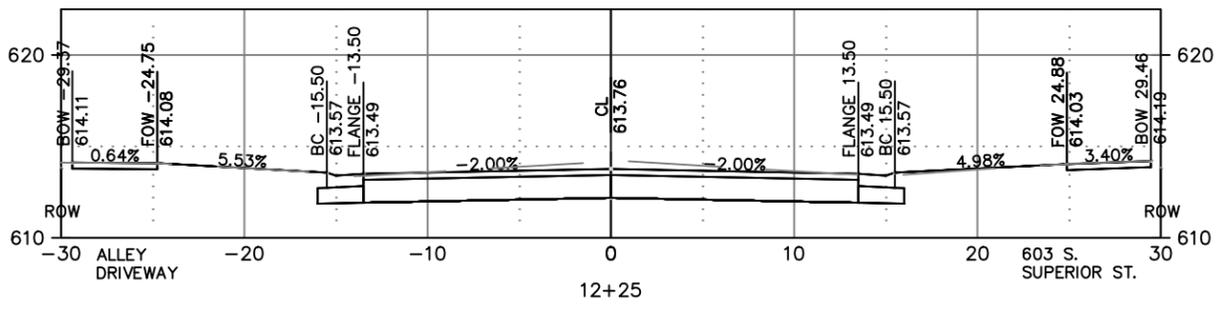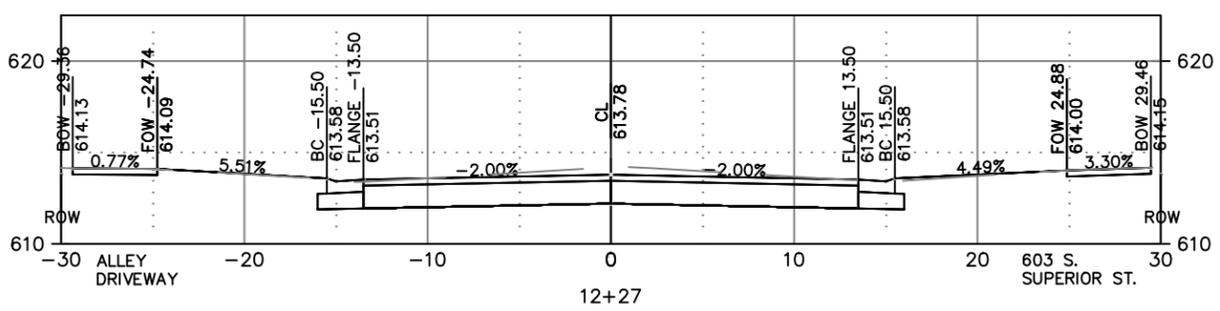

NAME: MERRILL STREET RECONSTRUCTION		BY: M.L.		DATE: 05-2024	
PROJECT: 26-11		DESIGNED: M.L.		DATE: 01-2028	
		CHECKED: M.L.		DATE: 01-2028	
		NO.:		DATE:	
		BY:		REVISIONS / ISSUES:	
		REMARKS:			
PAGE NO. C305					














MERRILL STREET
CROSS SECTIONS

NAME: MERRILL STREET
 PROJECT: RECONSTRUCTION
 26-11

DESIGNED	BY	DATE
CHECKED	BY	DATE
	BY	DATE

NO.	DATE	REVISIONS / ISSUES

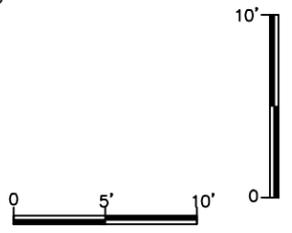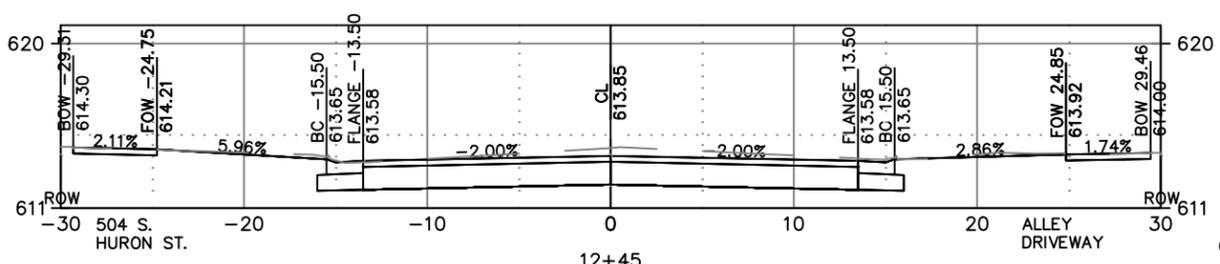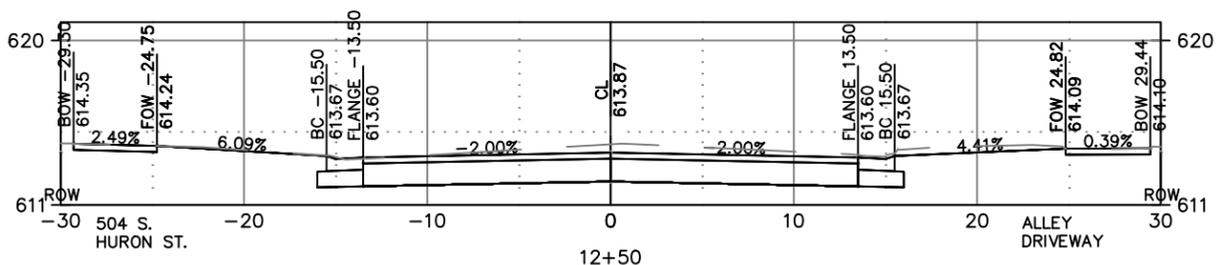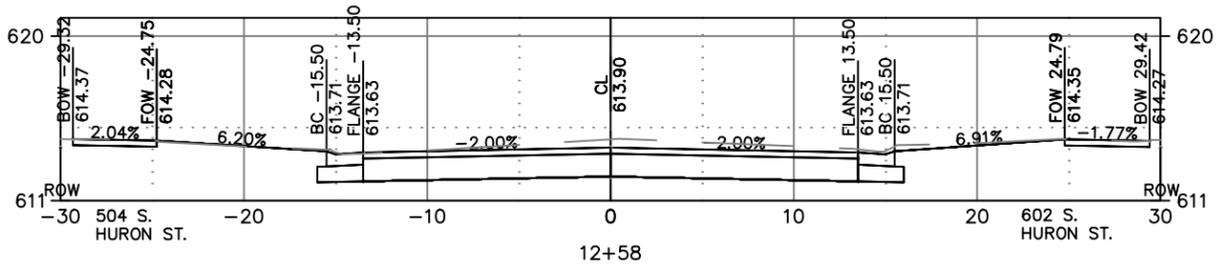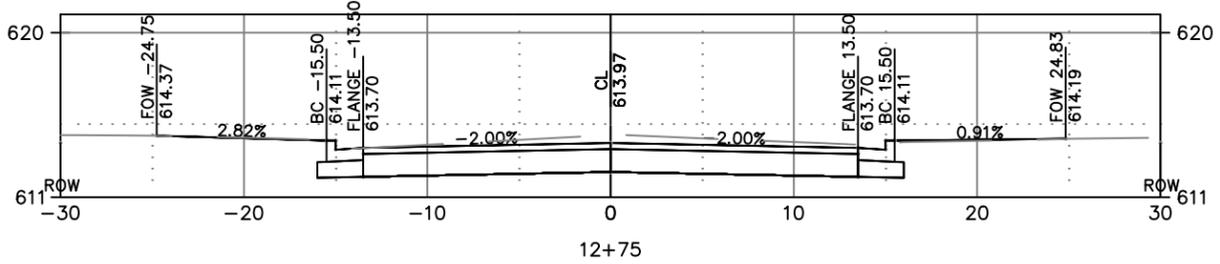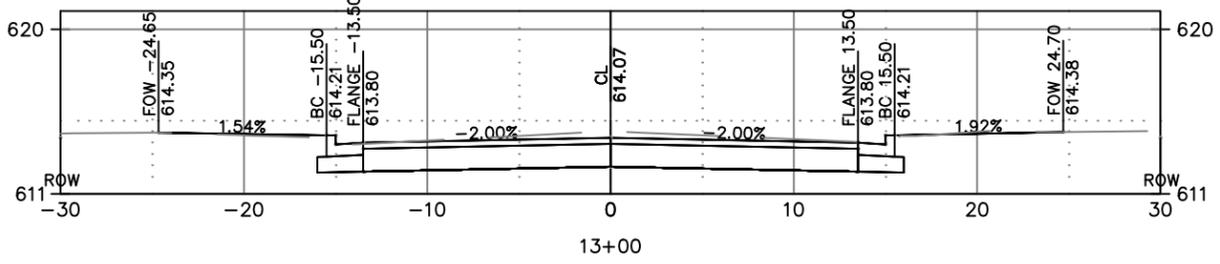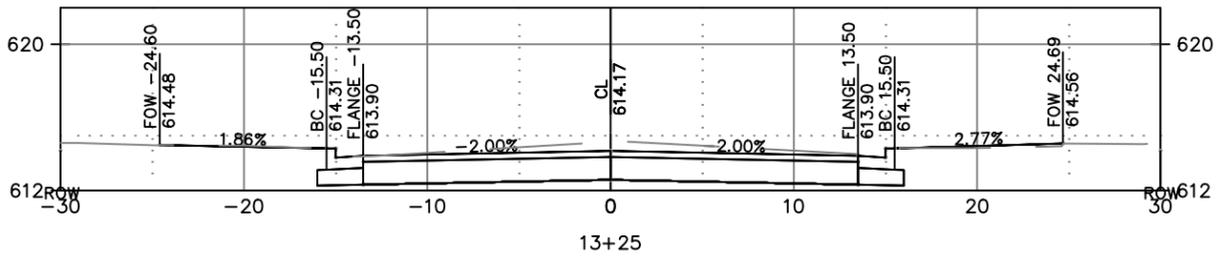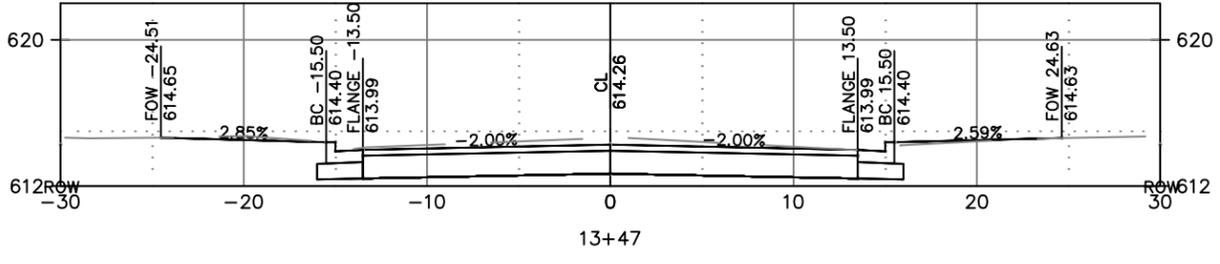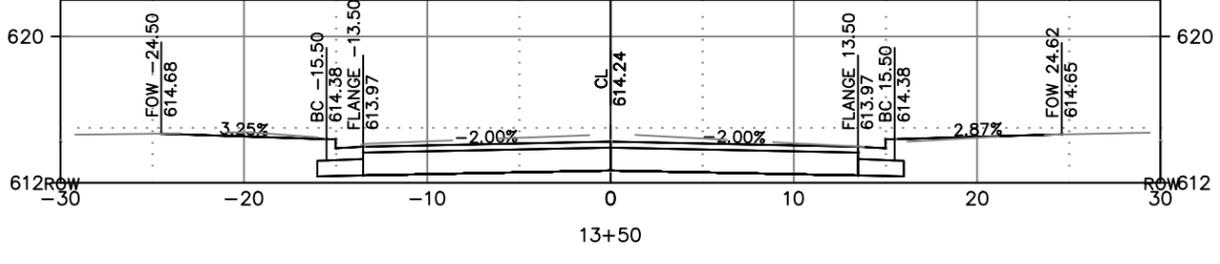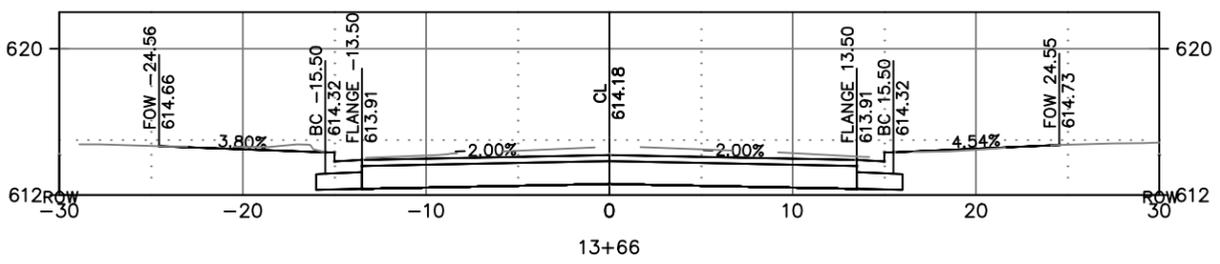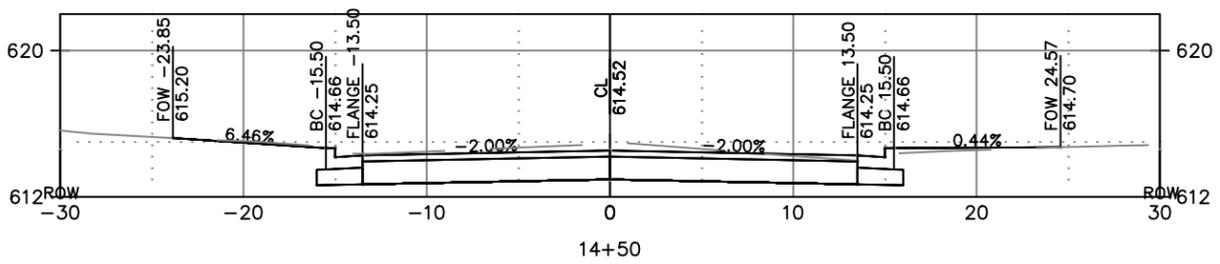













DE PERE

ENGINEERING DIVISION 925 S. SIXTH ST DE PERE WI 54115
OFFICE: 920-339-4061 EMAIL: DPUBWRKS@DEPERE.WI.GOV

CITY OF DE PERE

MERRILL STREET
CROSS SECTIONS

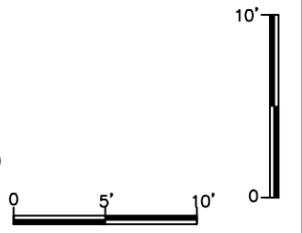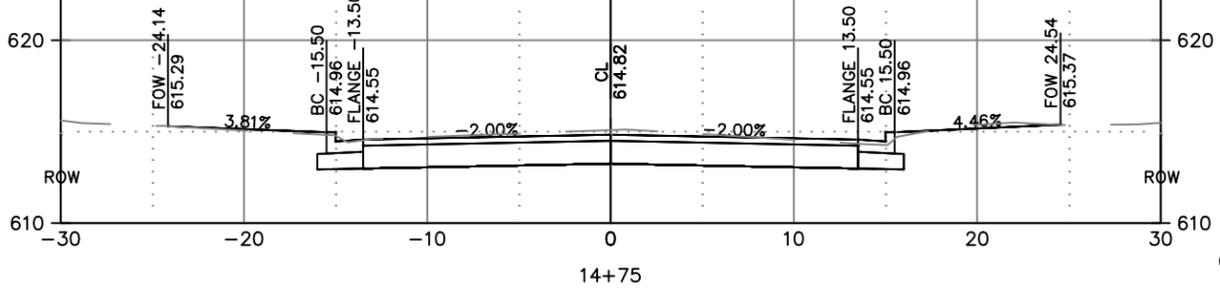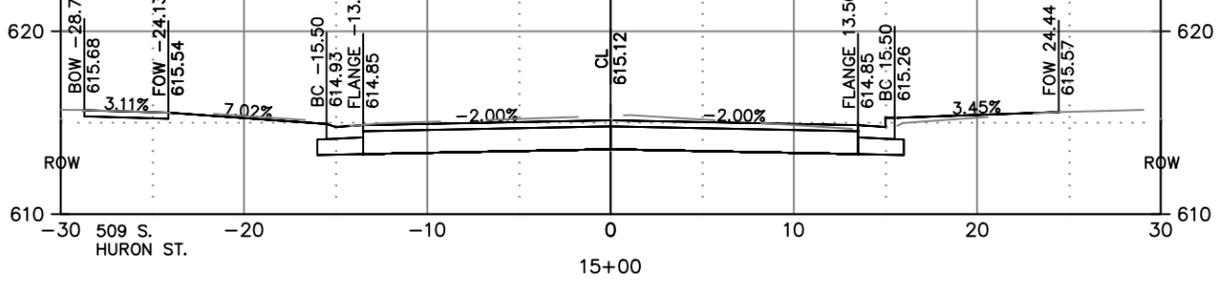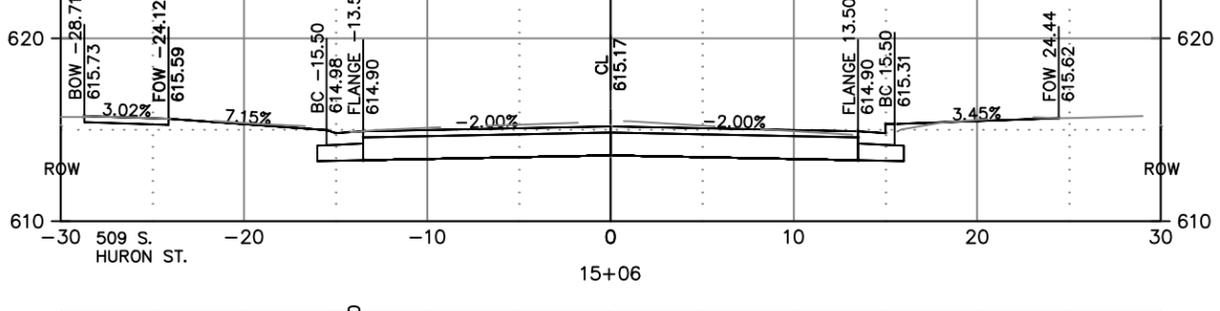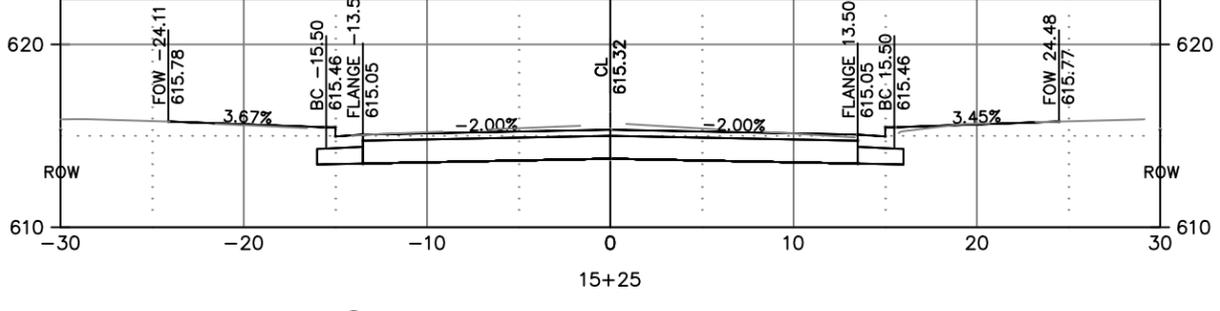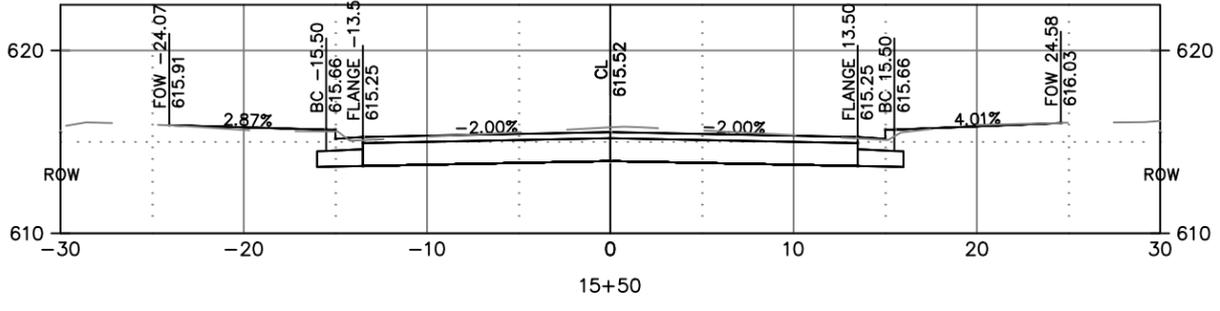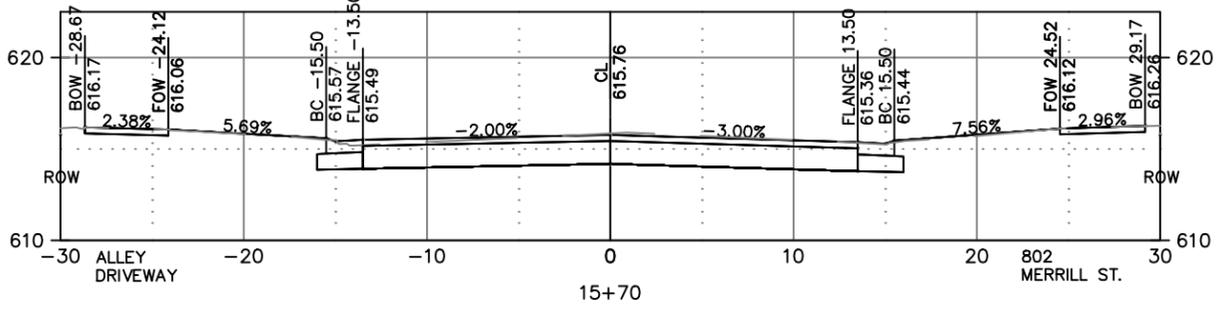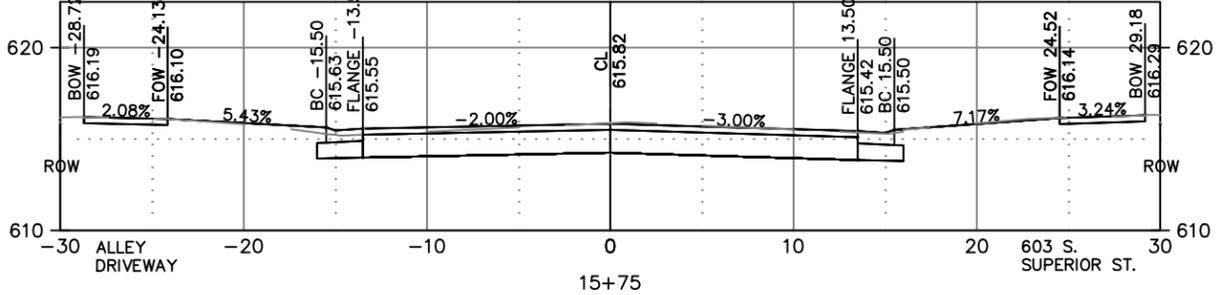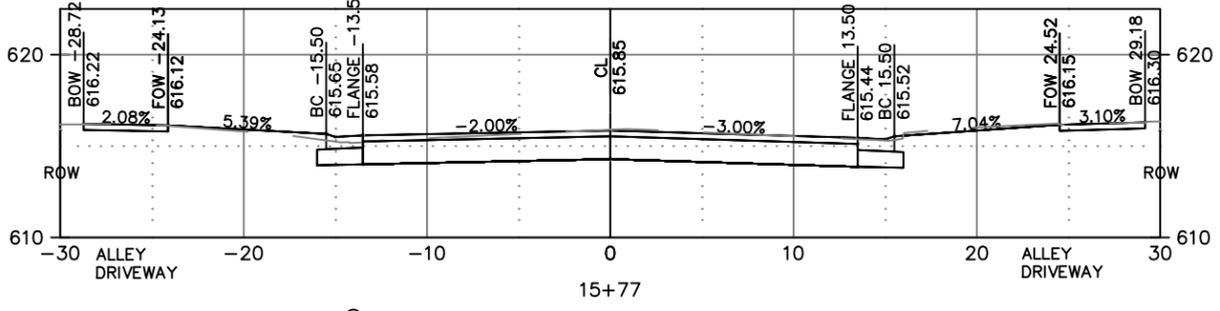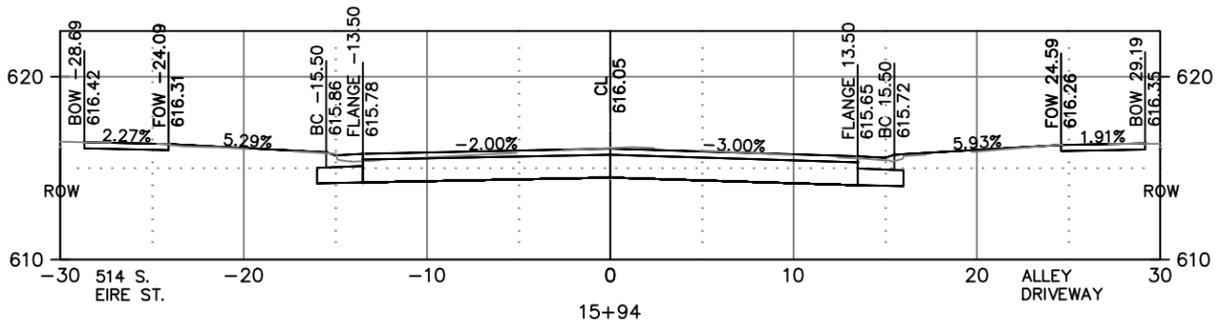

NAME:	MERRILL STREET RECONSTRUCTION
PROJECT:	26-11
DESIGNED:	OKK/MAL
CHECKED:	OKK
DATE:	05-2024
BY:	MAL
DATE:	01-2028
BY:	MAL
DATE:	01-2028
BY:	OKK
DATE:	01-2028
BY:	OKK
DATE:	01-2028














DE PERE
 CITY OF DE PERE
 ENGINEERING DIVISION 925 S. SIXTH ST DE PERE WI 54115
 OFFICE: 920-339-4061 EMAIL: DPUBWRKS@DEPERE.WI.GOV








MERRILL STREET
 CROSS SECTIONS

NAME: MERRILL STREET
 RECONSTRUCTION
 PROJECT 26-11

DESIGNED	BY	DATE
CHK'D	DATE	
CHK'D	DATE	

NO.	DATE	REVISIONS / ISSUES

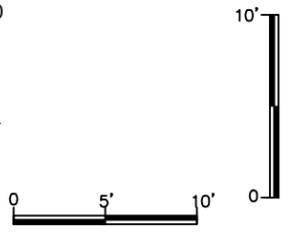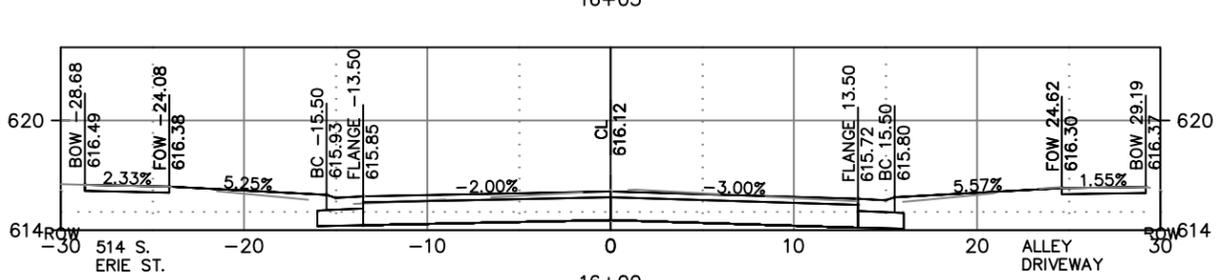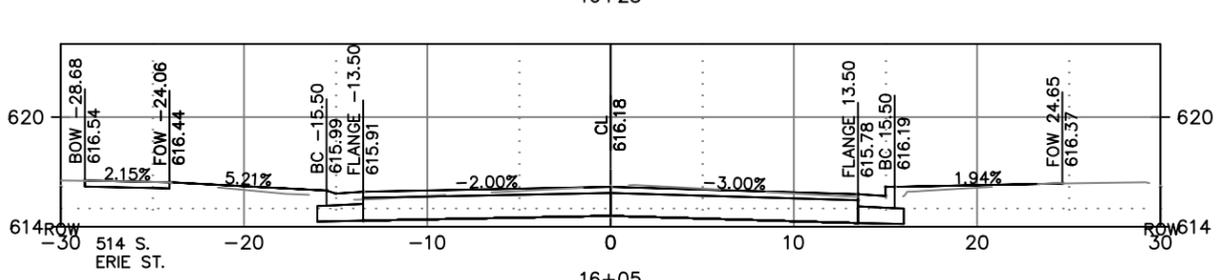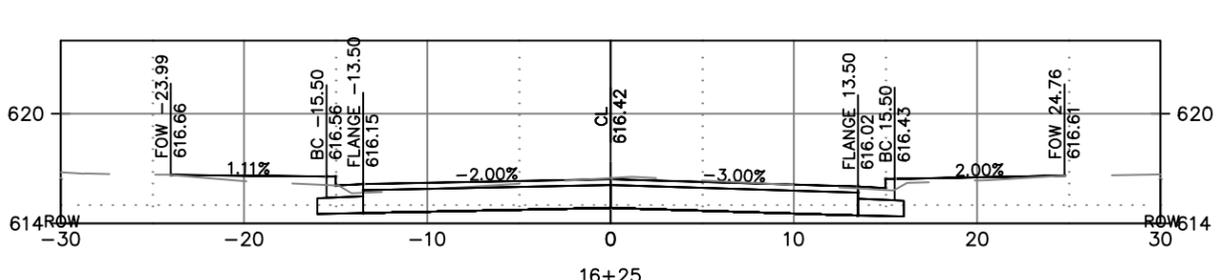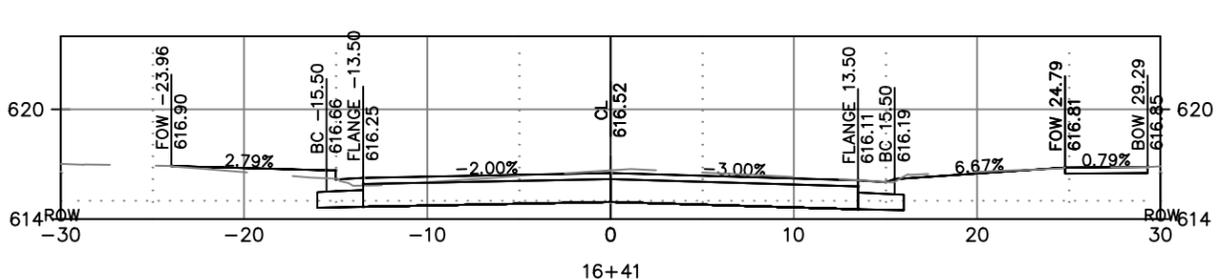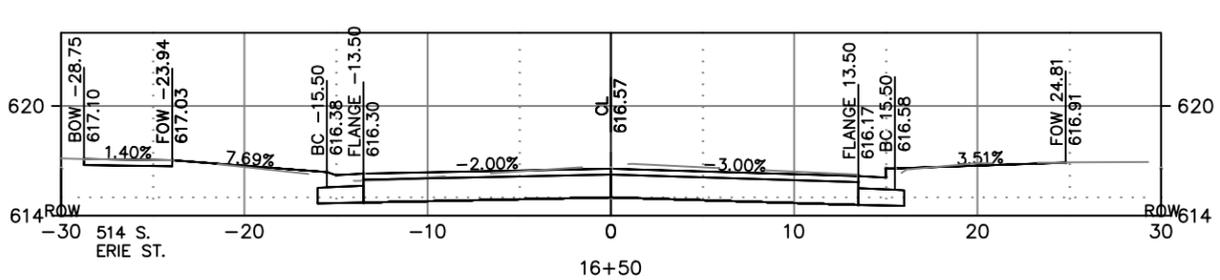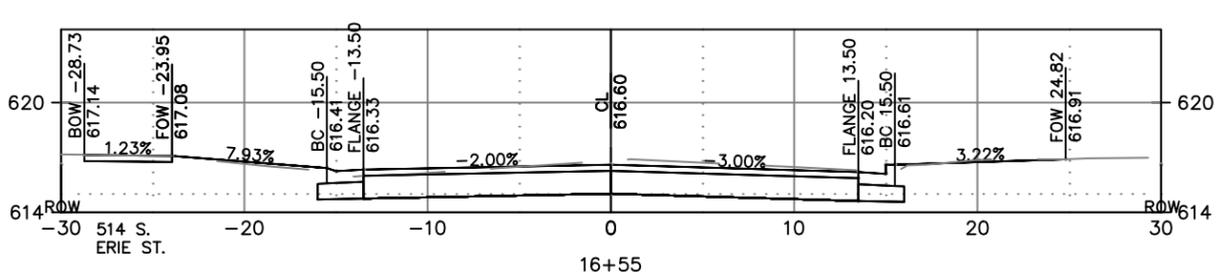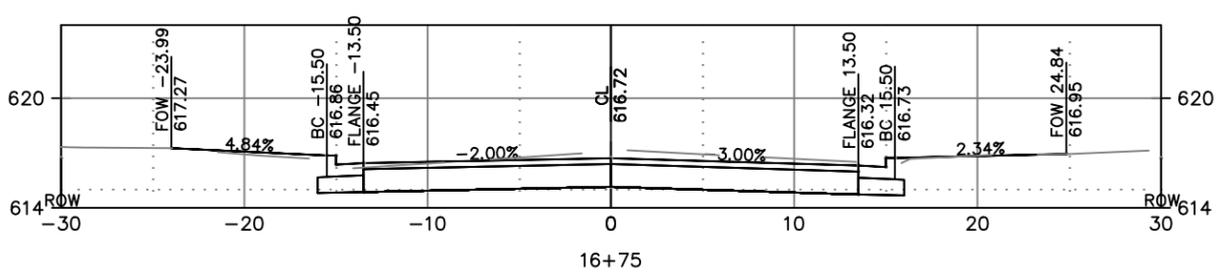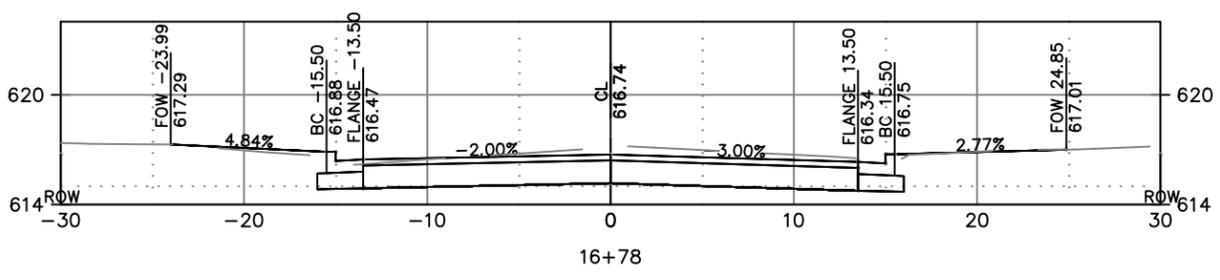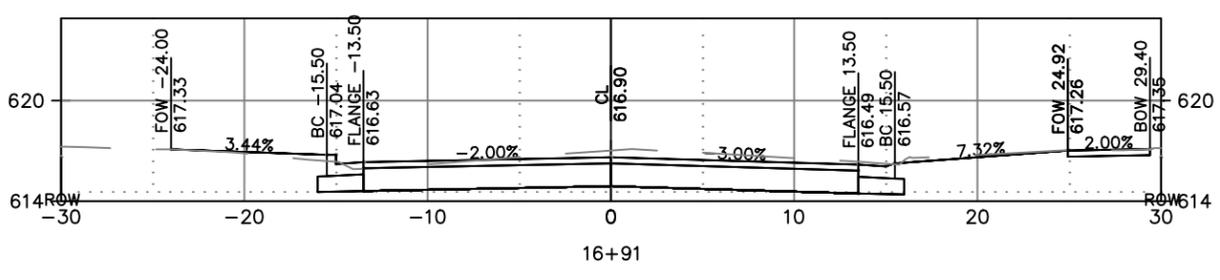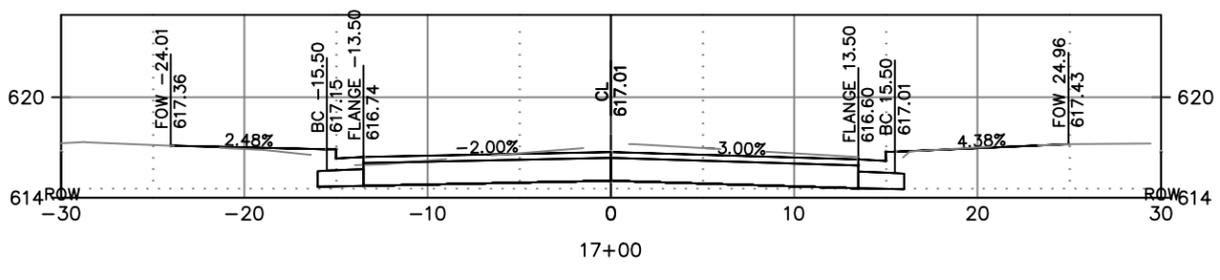

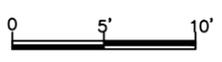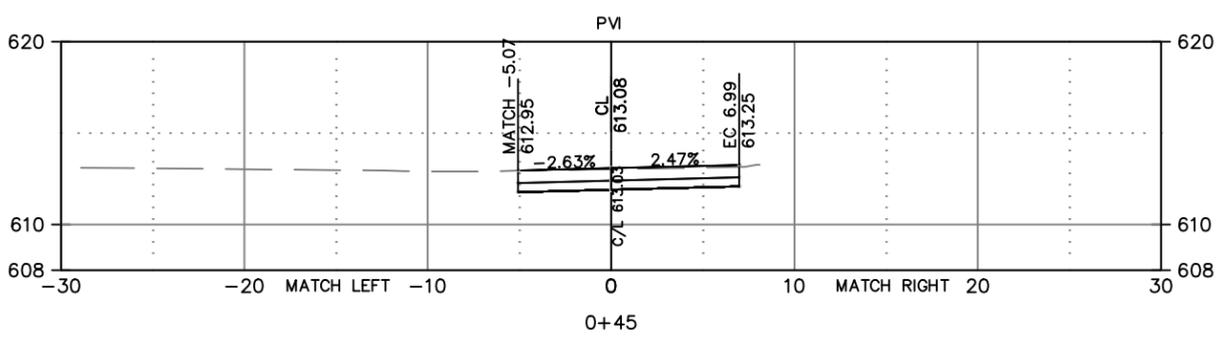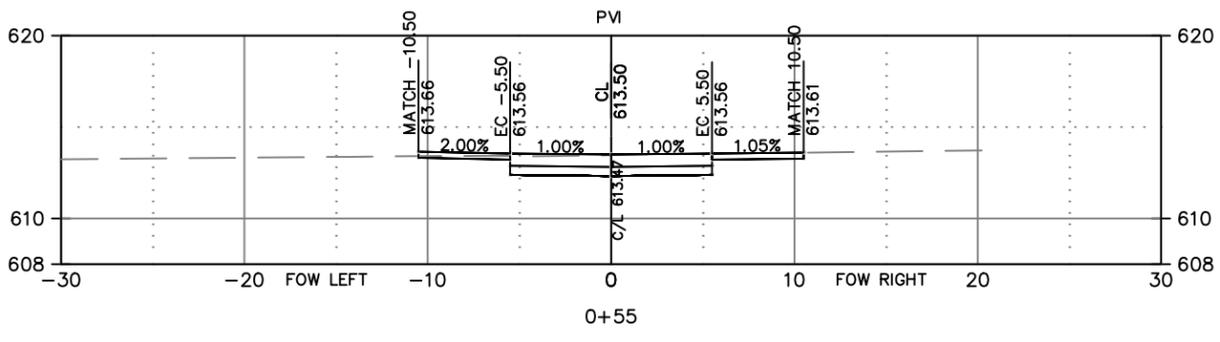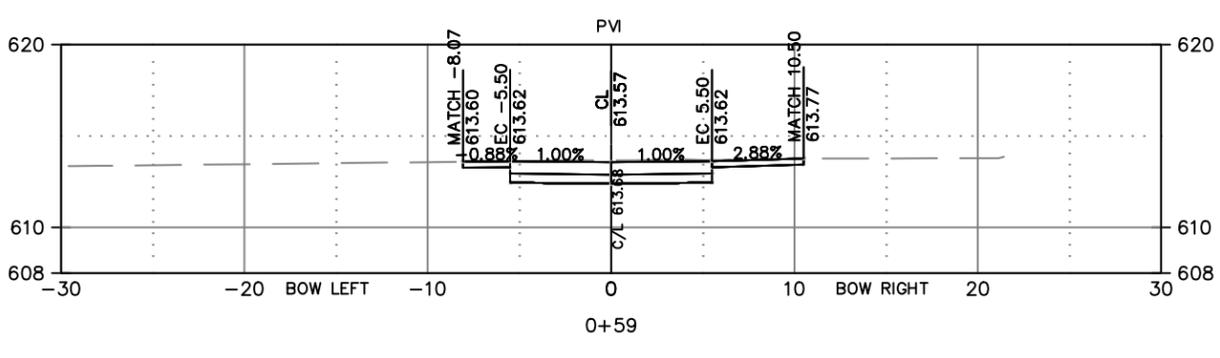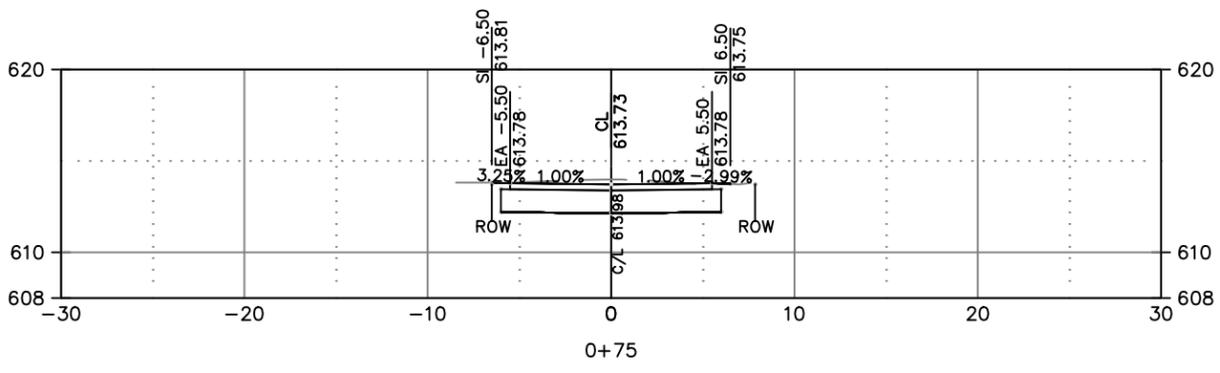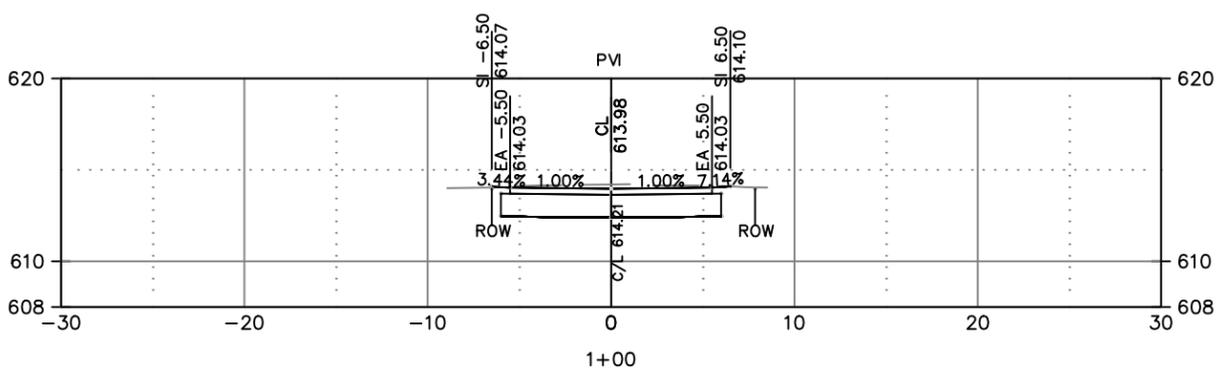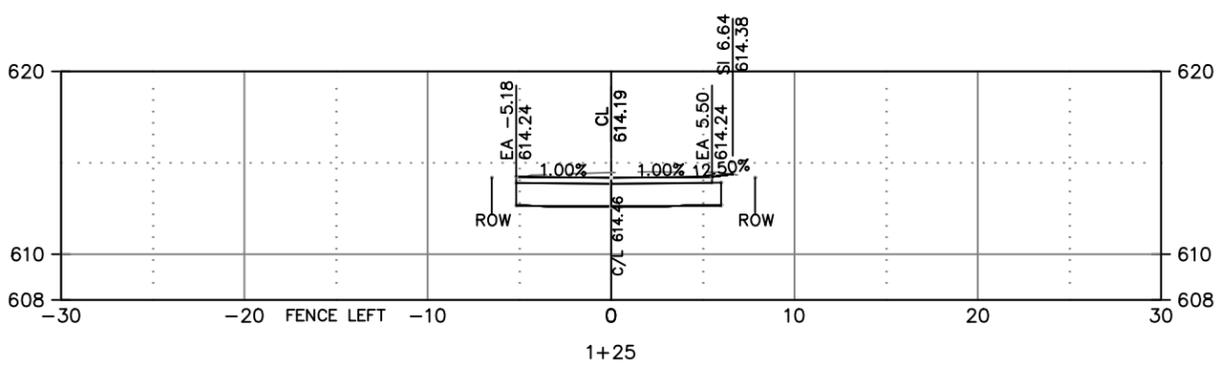

DE PERE
 CITY OF DE PERE
 ENGINEERING DIVISION 925 S. SIXTH ST DE PERE WI 54115
 OFFICE: 920-339-4061 EMAIL: DPUBWRKS@DEPERE.WI.GOV









SUPERIOR/HURON/BOLLES/MERRILL-ALLEY
 CROSS SECTIONS

NAME: MERRILL STREET
 PROJECT: RECONSTRUCTION
 26-11

DATE	BY	NO.
12-2025	JLL	
01-2026	APB	
01-2026	APB	
02-2026	EPB	

REVISIONS / ISSUES	DATE	BY	REMARKS

PAGE NO. C309

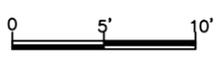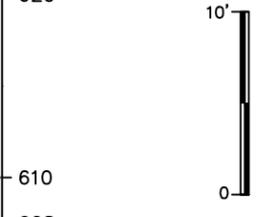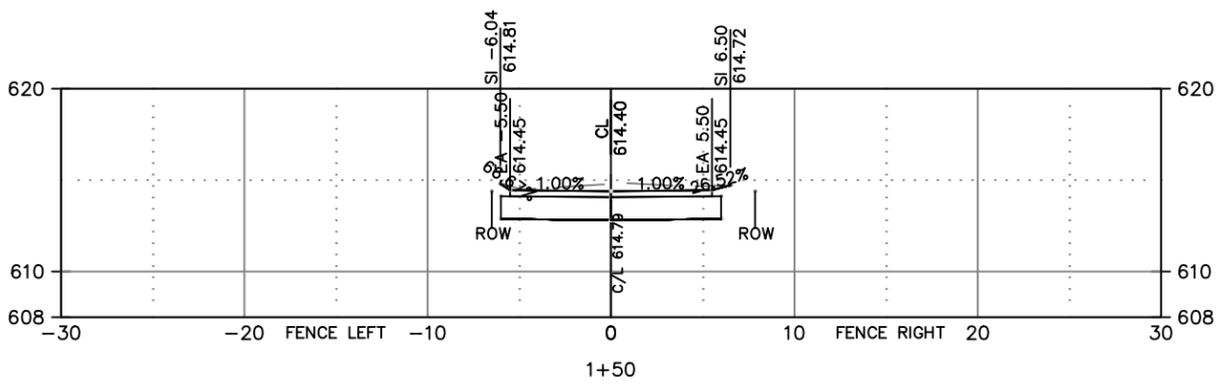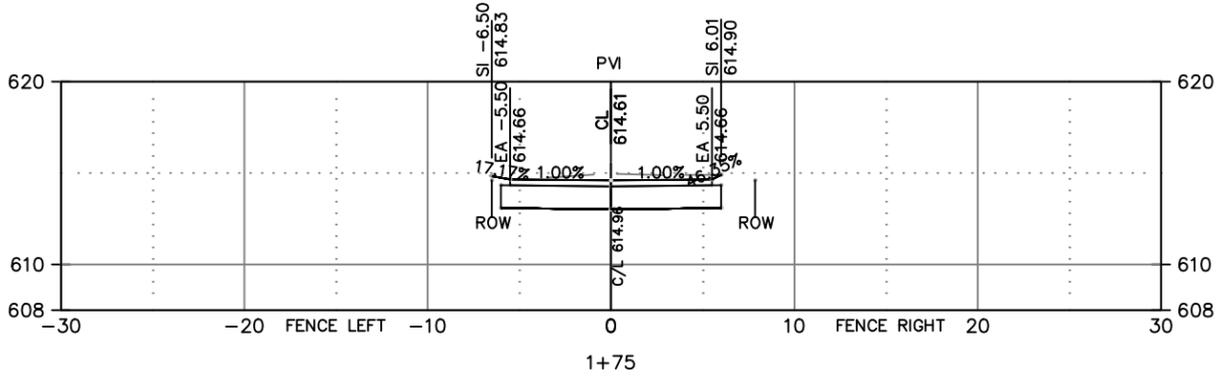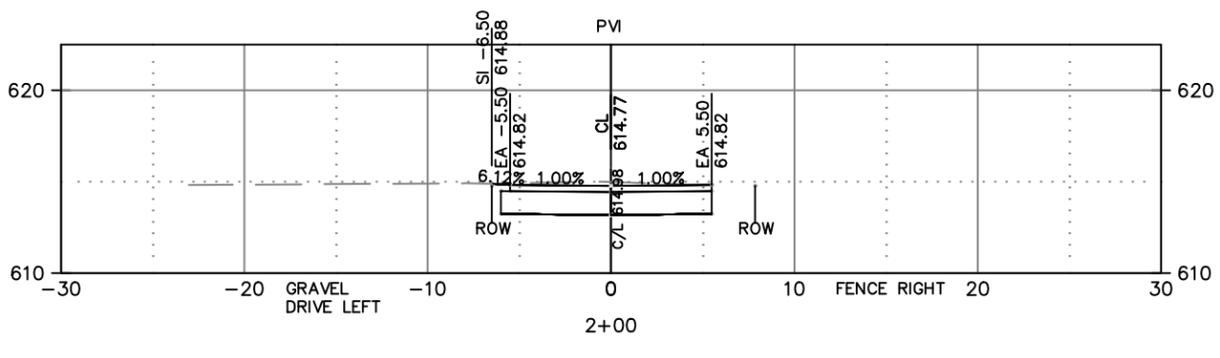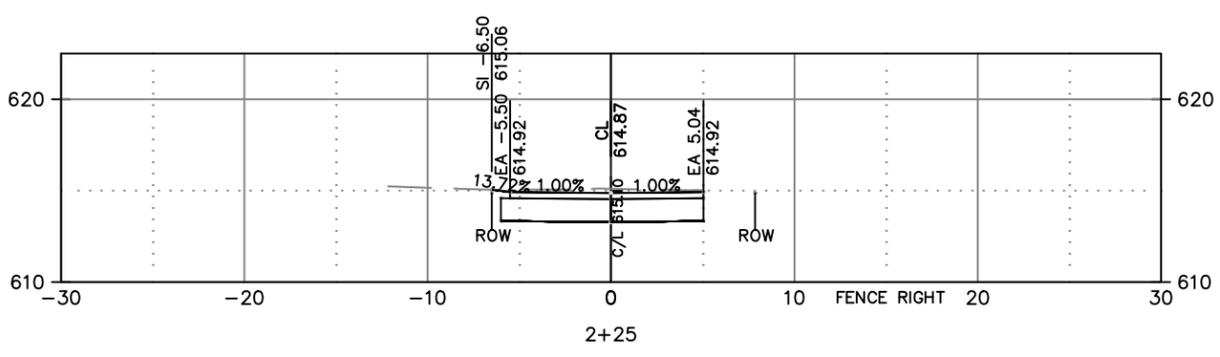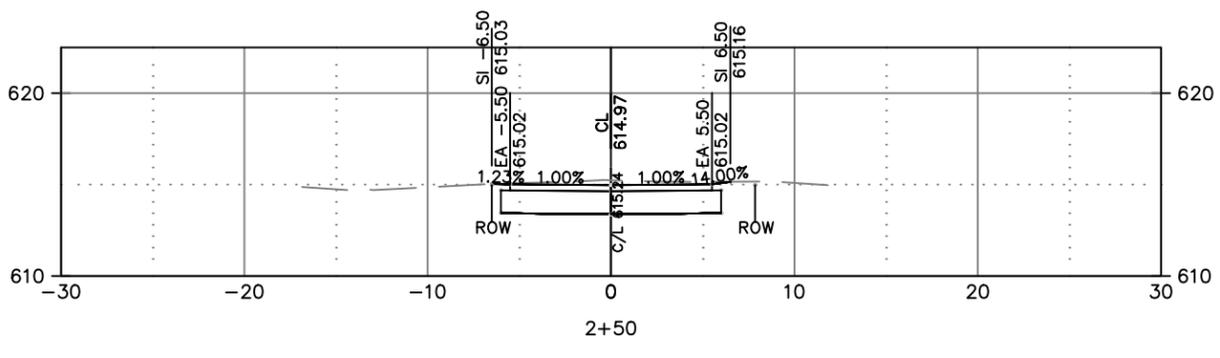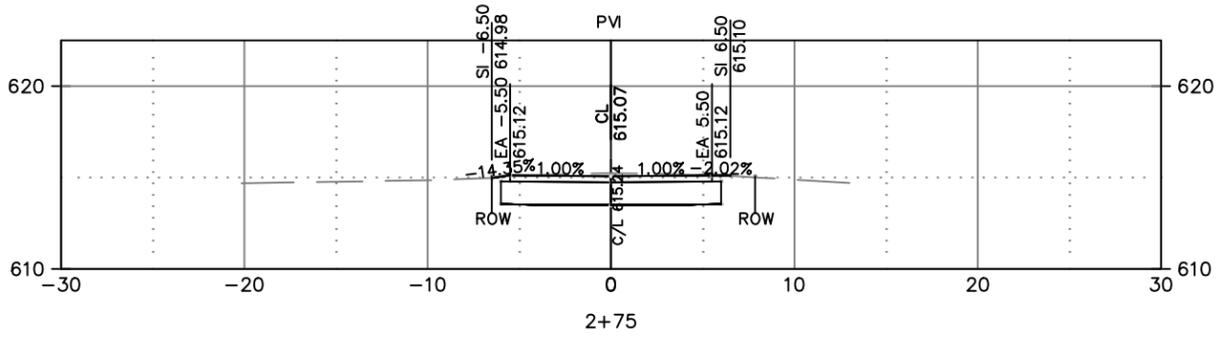

DE PERE
 ENGINEERING DIVISION 925 S. SIXTH ST DE PERE WI 54115
 OFFICE: 920-339-4061 EMAIL: DPUBWRKS@DEPERE.WI.GOV








SUPERIOR/HURON/BOLLES/MERRILL-ALLEY
 CROSS SECTIONS

NAME: MERRILL STREET RECONSTRUCTION PROJECT
 26-11

DATE	BY	NO.
12-2025	JLL	
01-2026	APB	
02-2026	EPB	

REVISIONS / ISSUES	DATE	BY	REMARKS

PAGE NO. C310

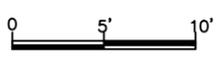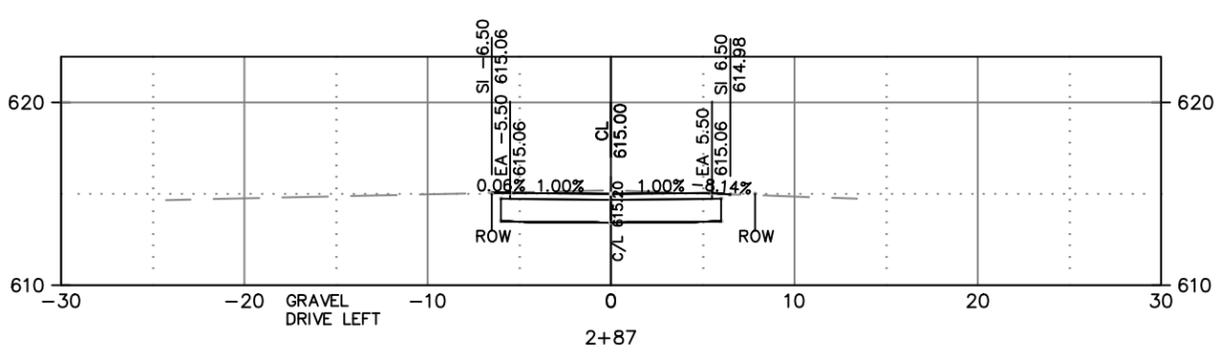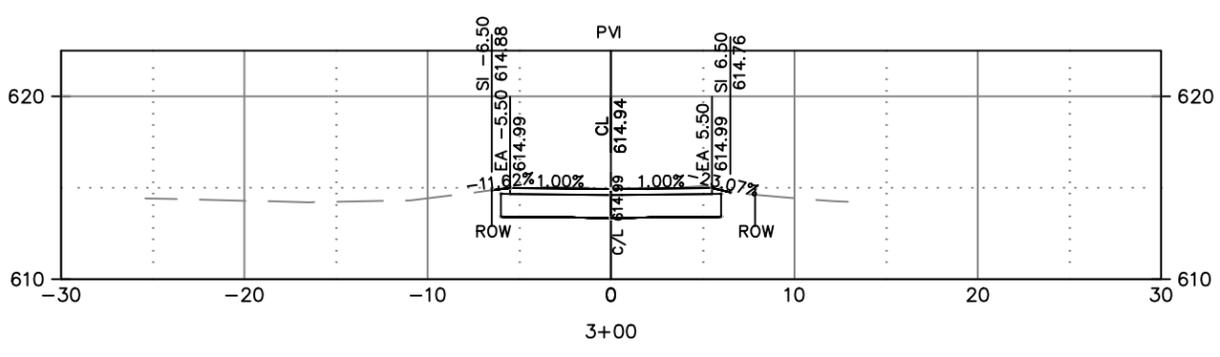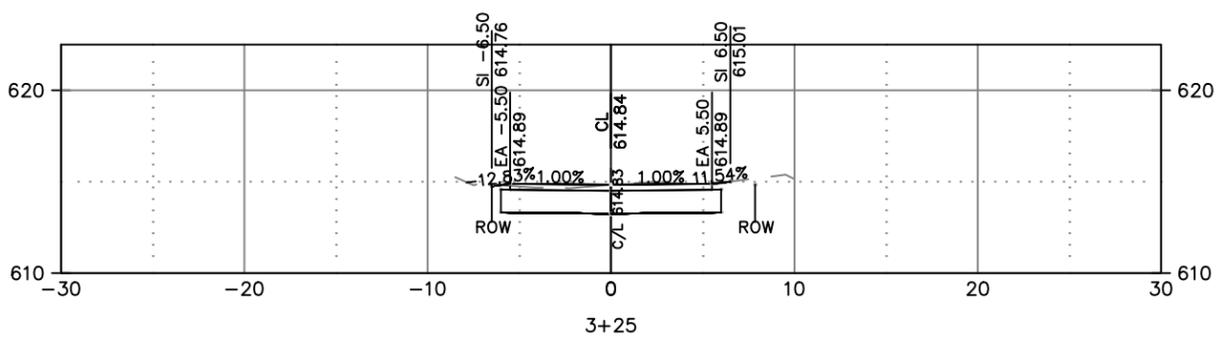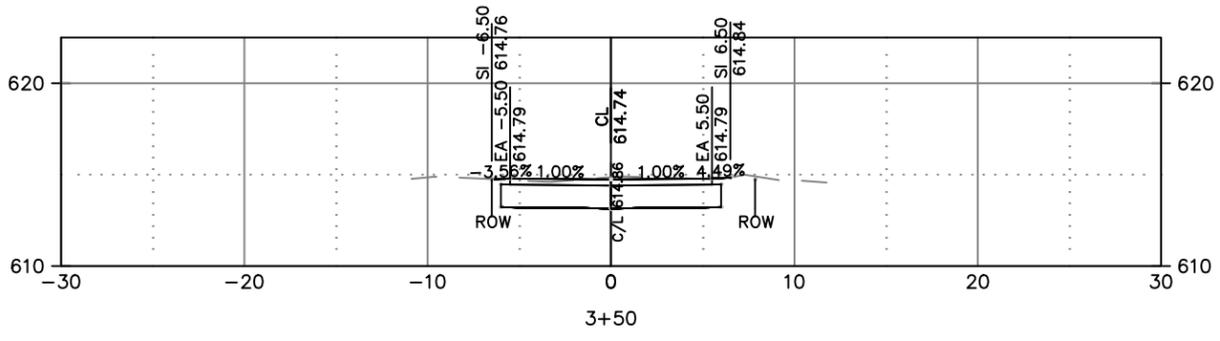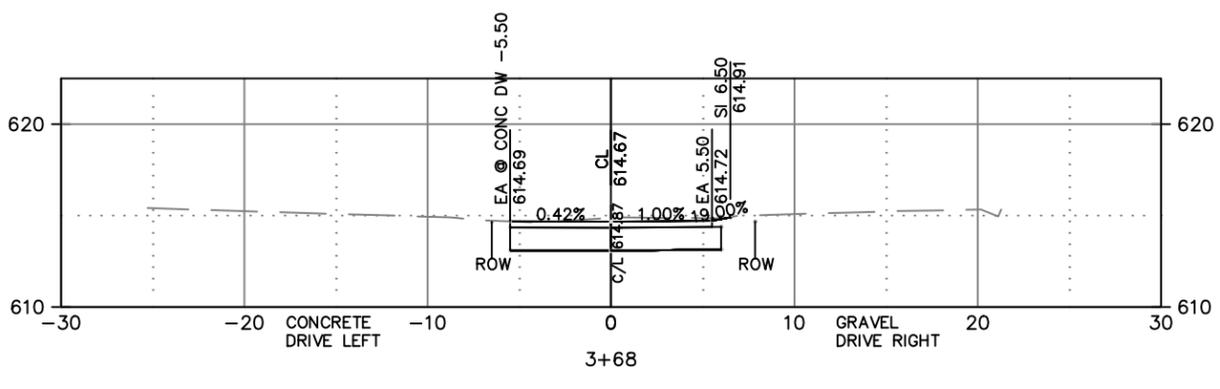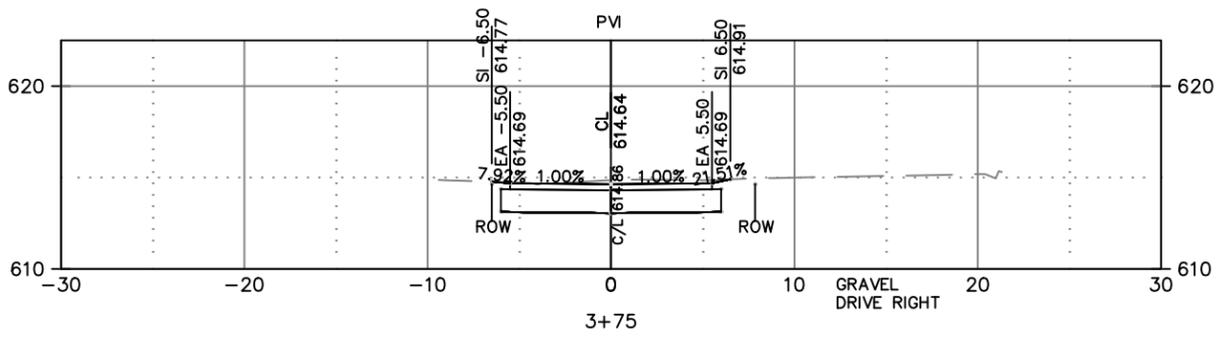

DE PERE
 CITY OF DE PERE
 ENGINEERING DIVISION 925 S. SIXTH ST DE PERE WI 54115
 OFFICE: 920-339-4061 EMAIL: DDPUBWRKS@DEPERE.WI.GOV








SUPERIOR/HURON/BOLLES/MERRILL-ALLEY
 CROSS SECTIONS

NAME: MERRILL STREET RECONSTRUCTION PROJECT
 26-11

DATE	BY	NO.
12-2025	JLL	
01-2026	APB	
01-2026	APB	
02-2026	ER	

NO.	DATE	BY	REVISIONS / ISSUES

PAGE NO. C311

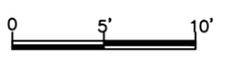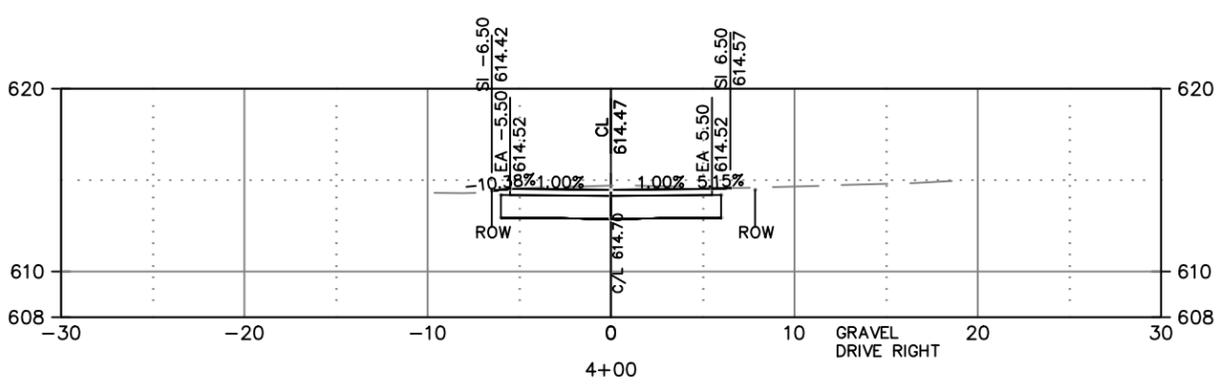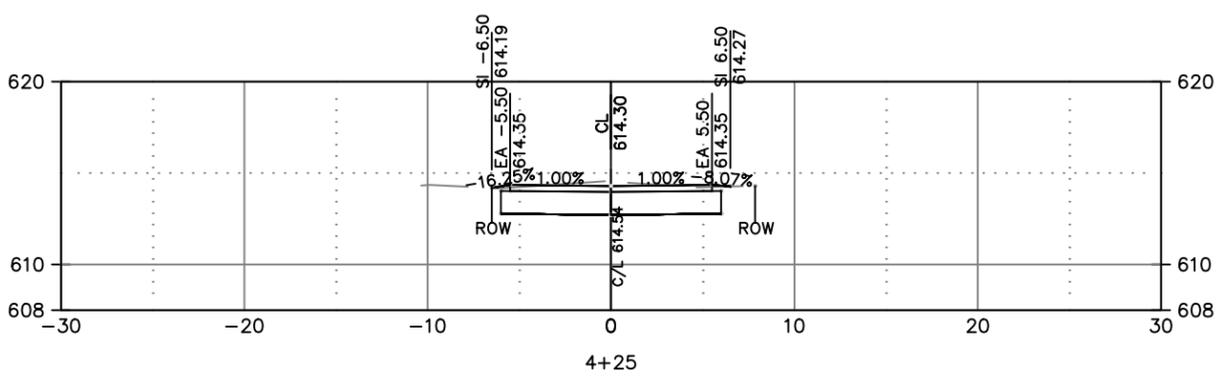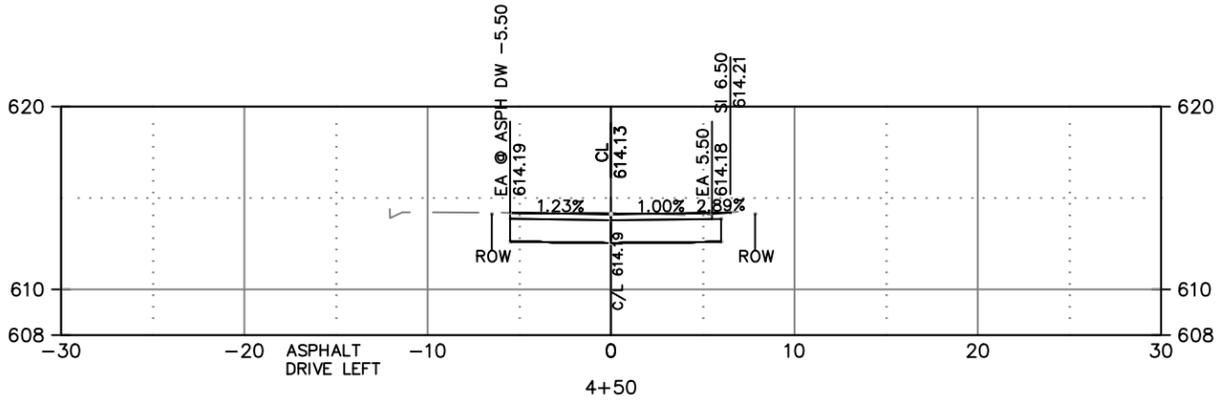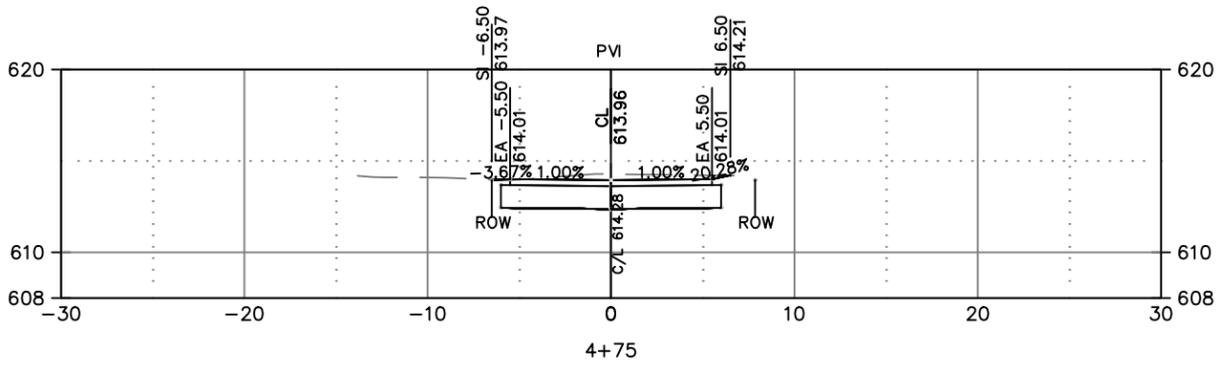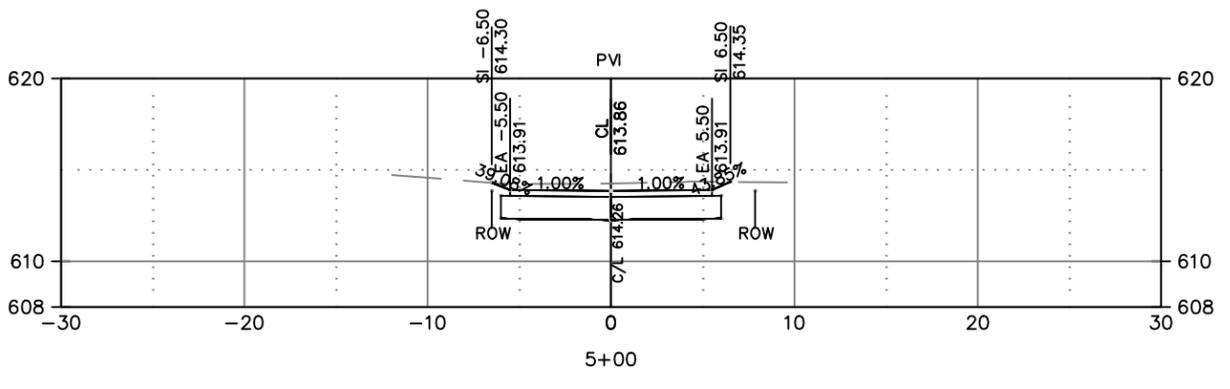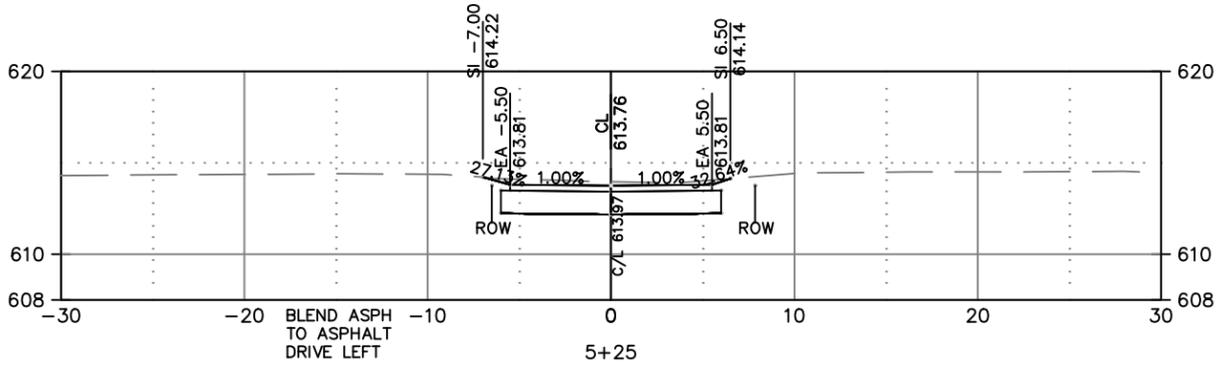

DE PERE
 ENGINEERING DIVISION 925 S. SIXTH ST DE PERE WI 54115
 OFFICE: 920-339-4061 EMAIL: DPPUBWRKS@DEPERE.WI.GOV

SUPERIOR/HURON/BOLLES/MERRILL-ALLEY
 CROSS SECTIONS

NAME: MERRILL STREET RECONSTRUCTION PROJECT
 26-11

DATE	BY	NO.
12-2025	JLL	
01-2026	APB	
01-2026	APB	
02-2026	EPB	

REVISIONS / ISSUES	DATE	BY	REMARKS







DE PERE








ENGINEERING DIVISION 925 S. SIXTH ST DE PERE WI 54115
OFFICE: 920-339-4061 EMAIL: DDPUBWRKS@DEPERE.WI.GOV

CITY OF DE PERE

SUPERIOR/HURON/BOLLES/MERRILL-ALLEY
CROSS SECTIONS

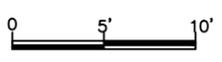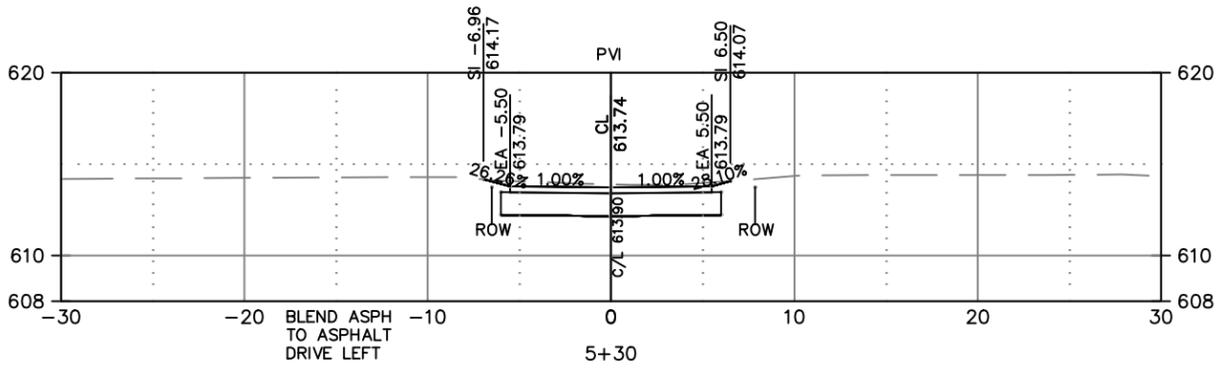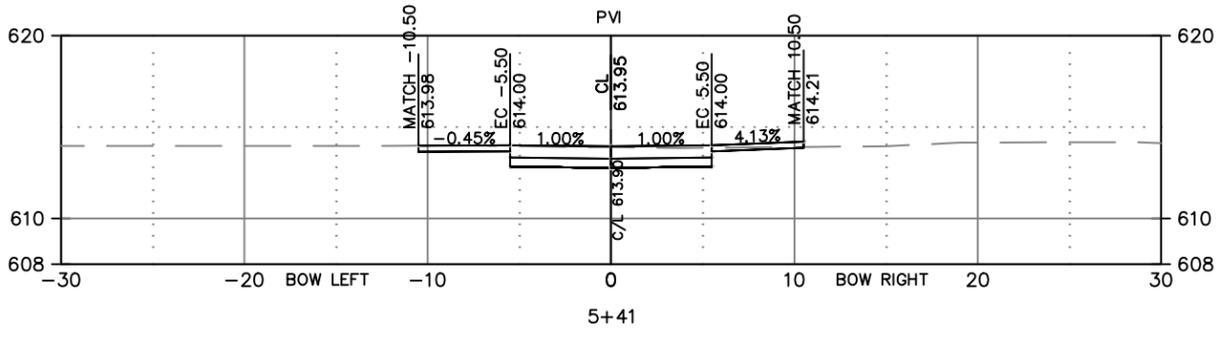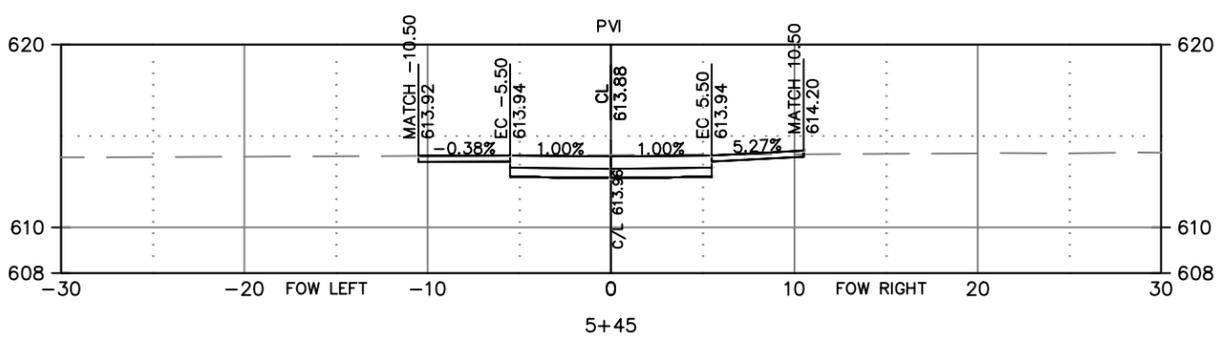

NO.	DATE	BY	REVISIONS / ISSUES
1	12-2025	JLL	SURVEYED
2	01-2026	APB	DESIGNED
3	02-2026	EPB	CHECKED

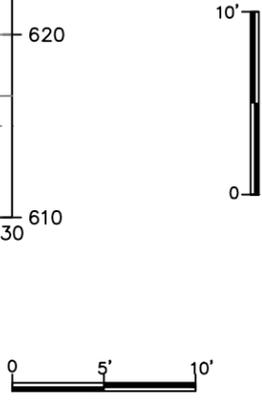
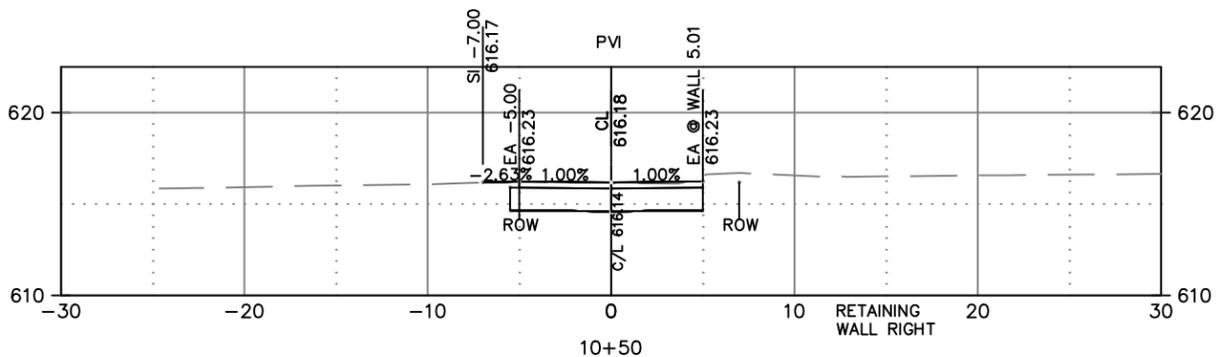
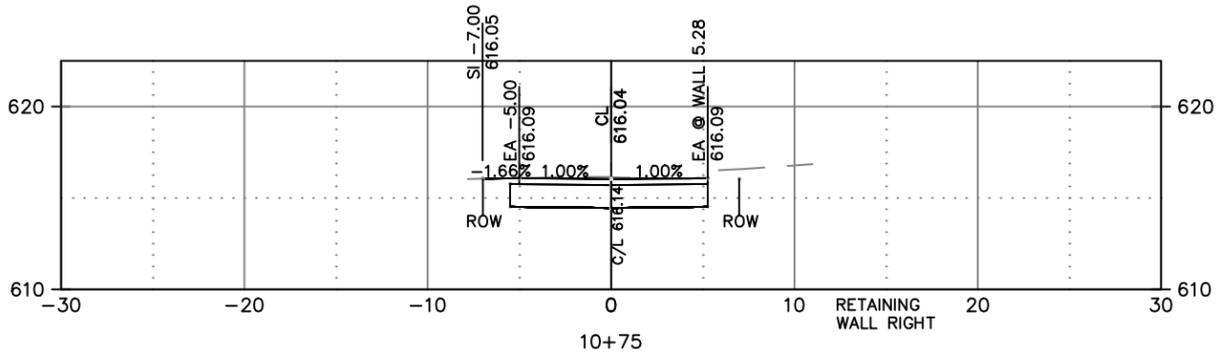
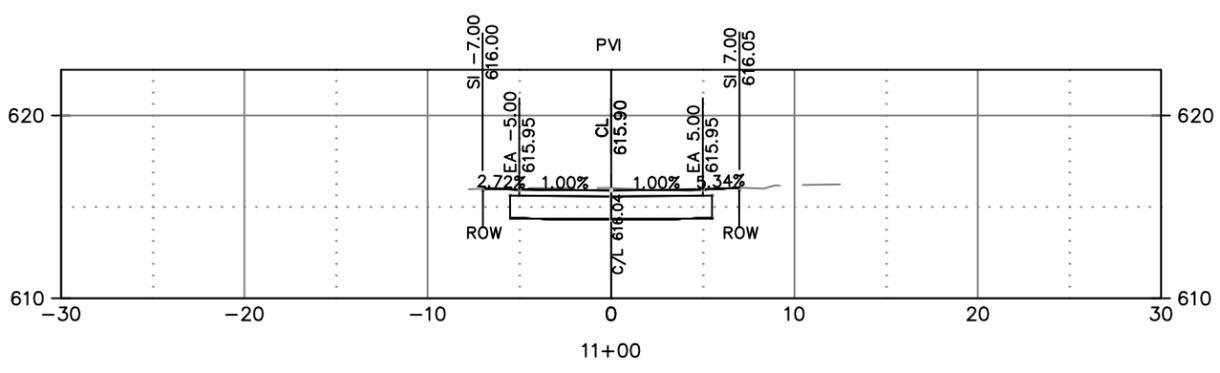
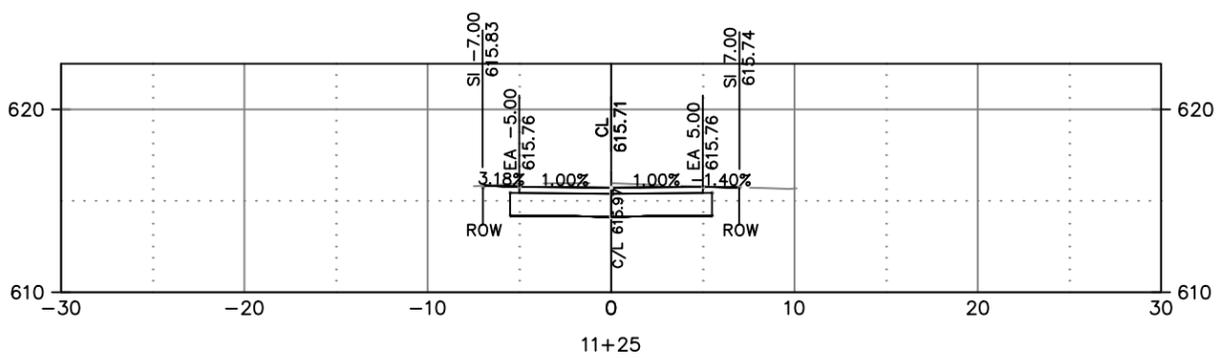
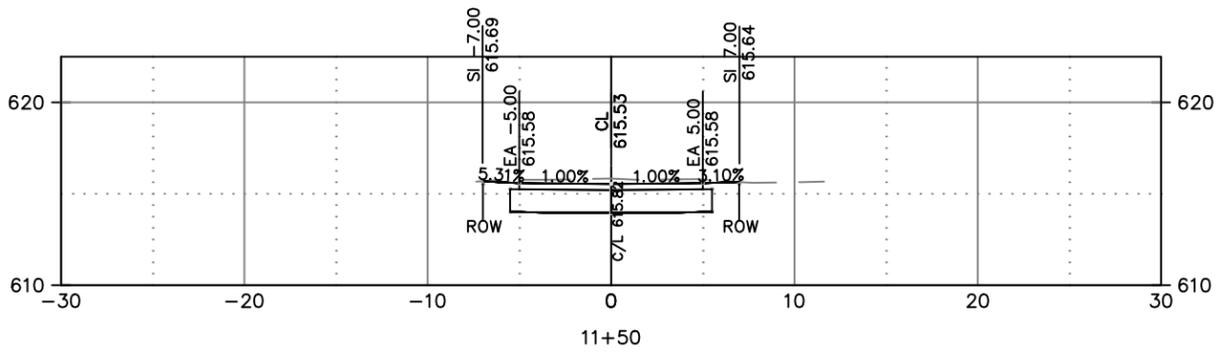
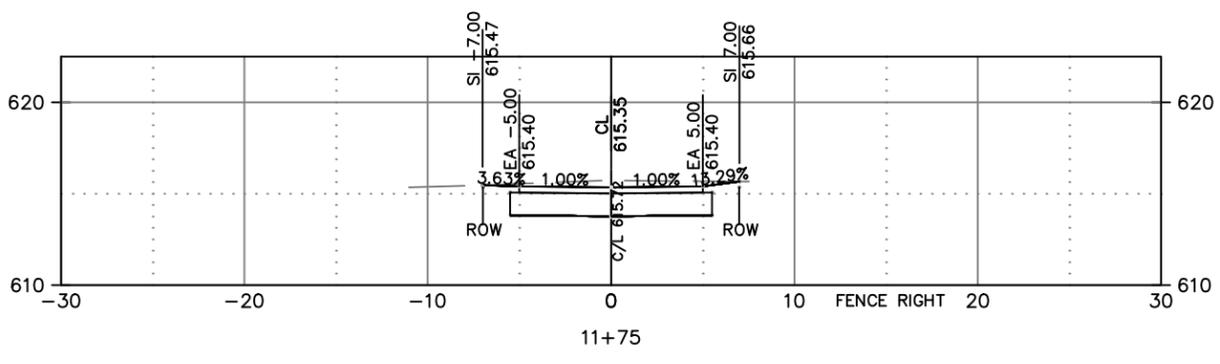


DE PERE
CITY OF DE PERE
 ENGINEERING DIVISION 925 S. SIXTH ST DE PERE WI 54115
 OFFICE: 920-339-4061 EMAIL: DPUBW/RKS@DEPERE.WI.GOV

HURON/ERIE/MERRILL/CHICAGO - ALLEY
 CROSS SECTIONS

NAME: MERRILL STREET
 PROJECT: RECONSTRUCTION
 26-11

DATE	BY	REVISIONS / ISSUES
12-2025	JLL	SURVEYED
01-2026	APB	DRAWN
01-2026	APB	DESIGNED
02-2026	EPB	CHECKED

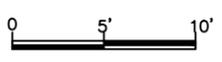
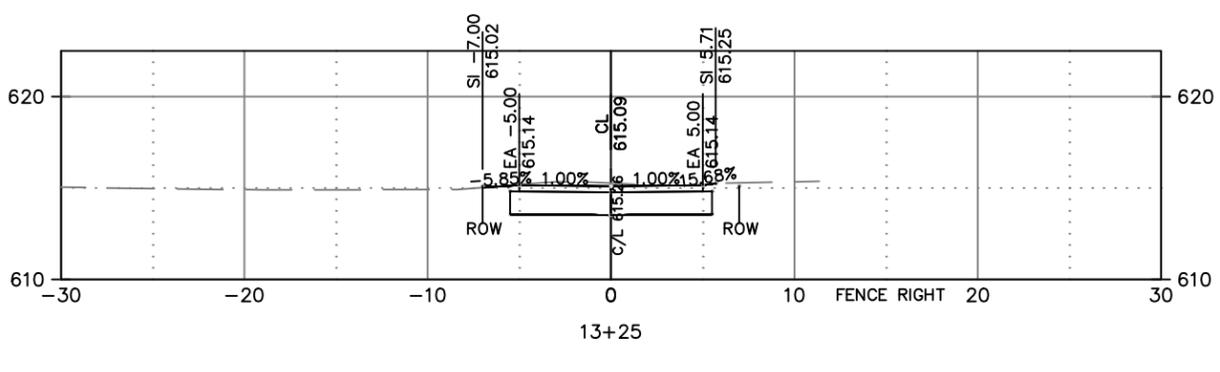
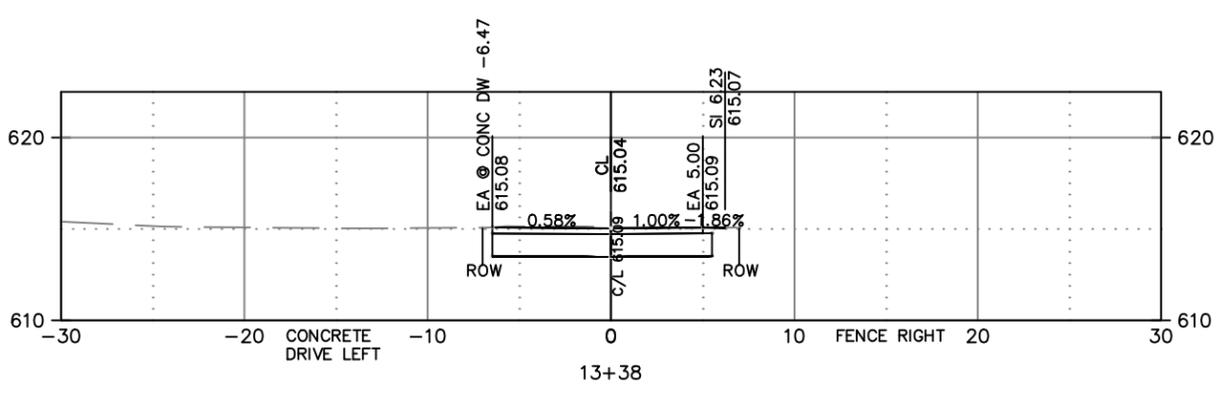
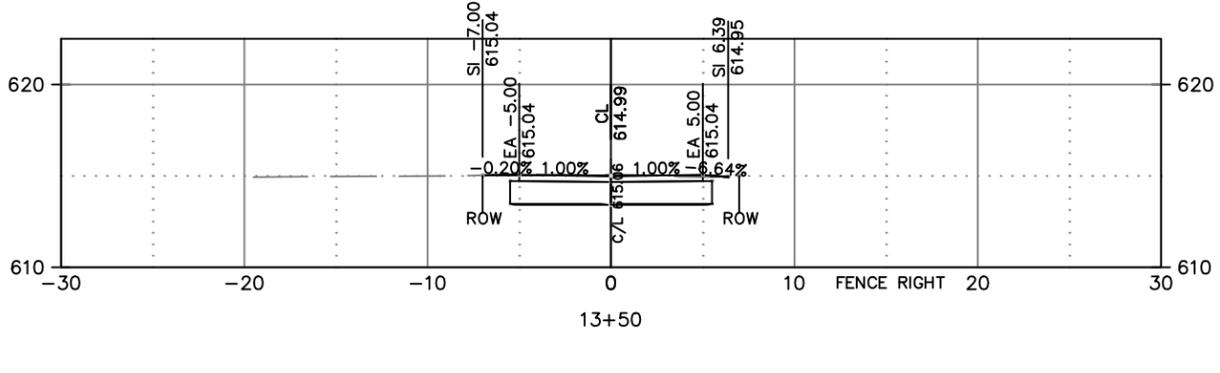
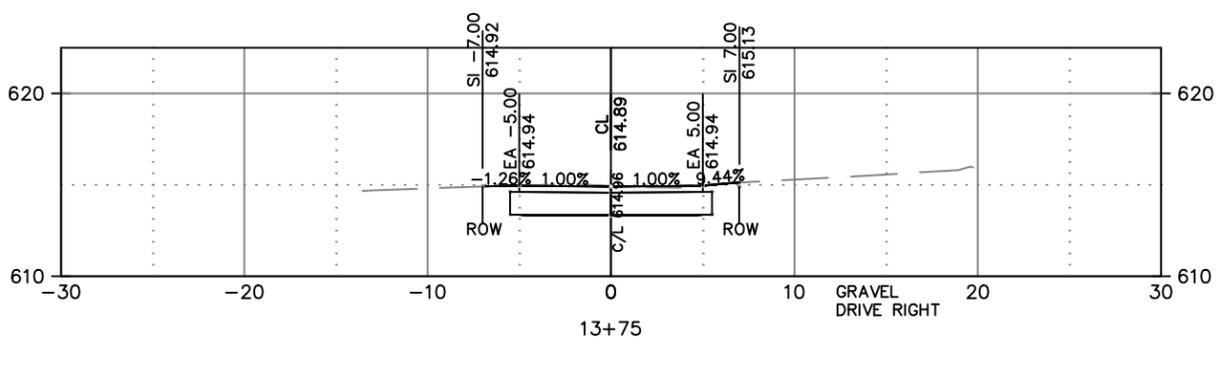
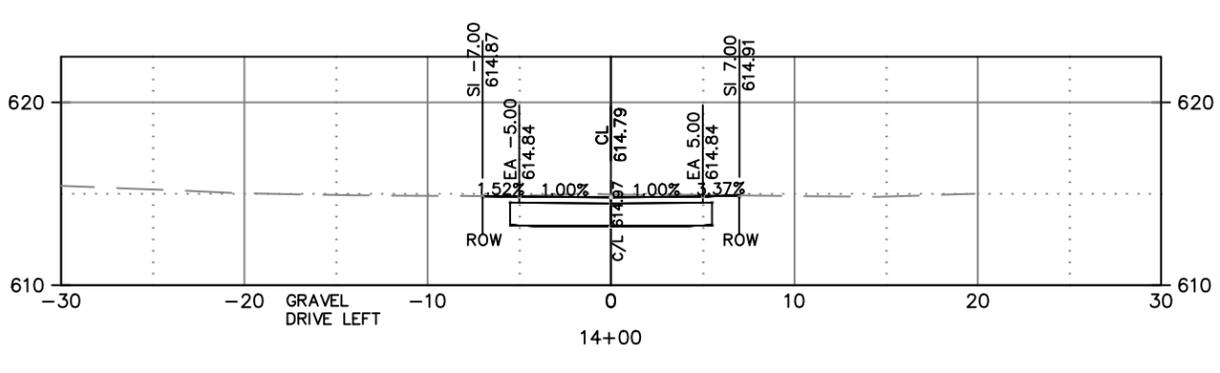
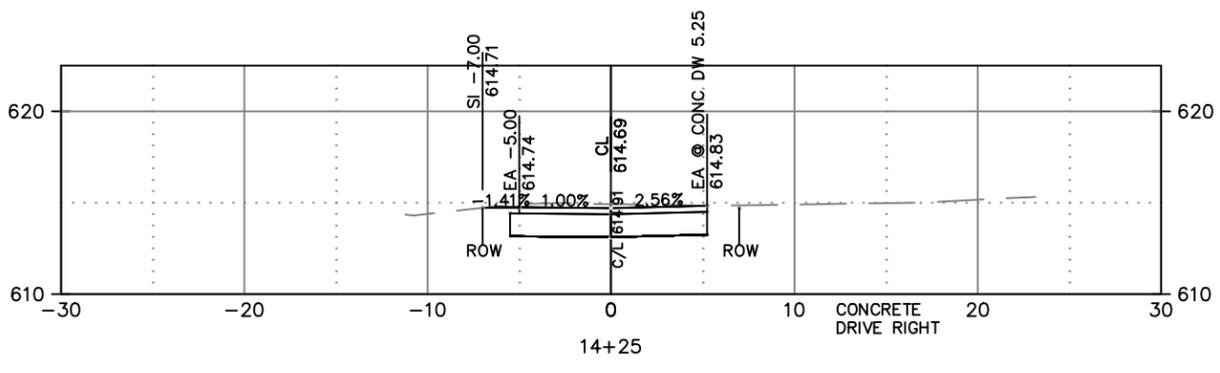


DE PERE
 CITY OF DE PERE
 ENGINEERING DIVISION 925 S. SIXTH ST DE PERE WI 54115
 OFFICE: 920-339-4061 EMAIL: DPPUBWRKS@DEPERE.WI.GOV

HURON/ERIE/MERRILL/CHICAGO - ALLEY
 CROSS SECTIONS

NAME: MERRILL STREET
 RECONSTRUCTION
 PROJECT 26-11

DATE	BY	REVISIONS / ISSUES
12-2025	JLL	
01-2026	APB	
01-2026	APB	
02-2026	EPB	

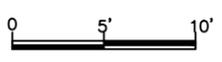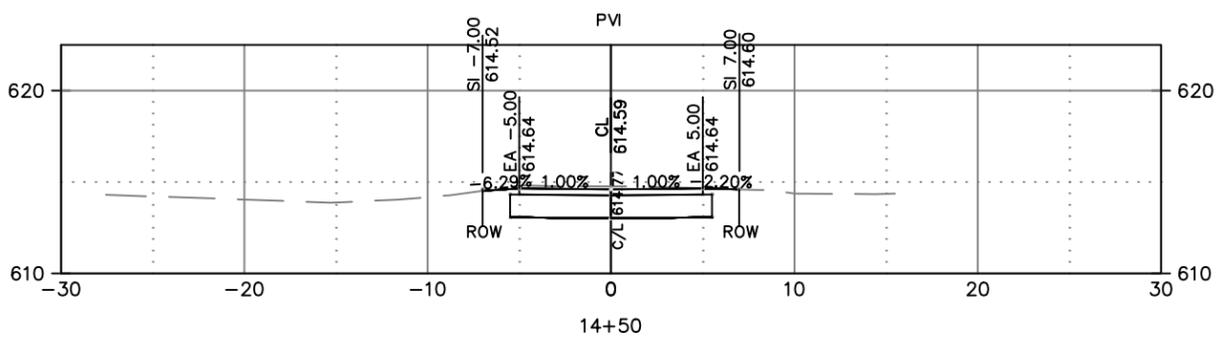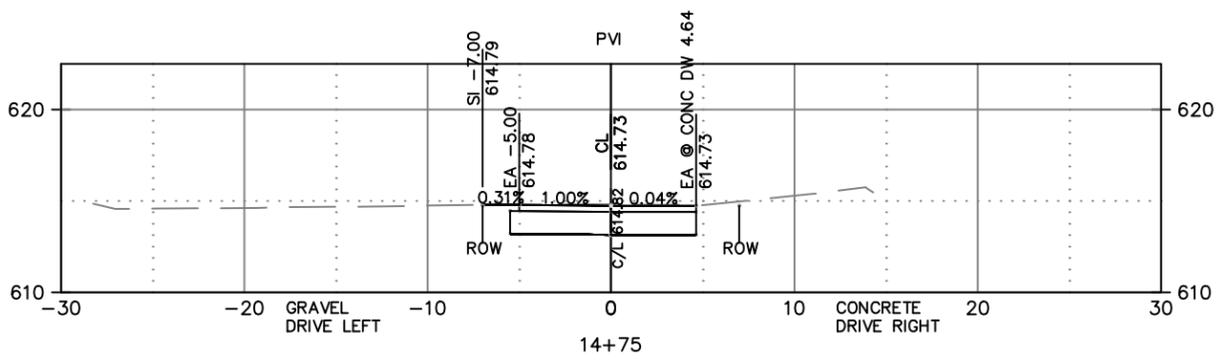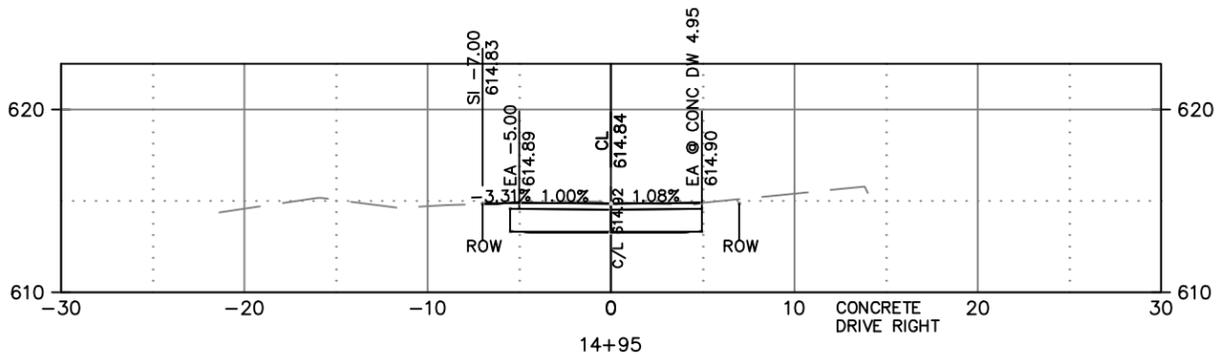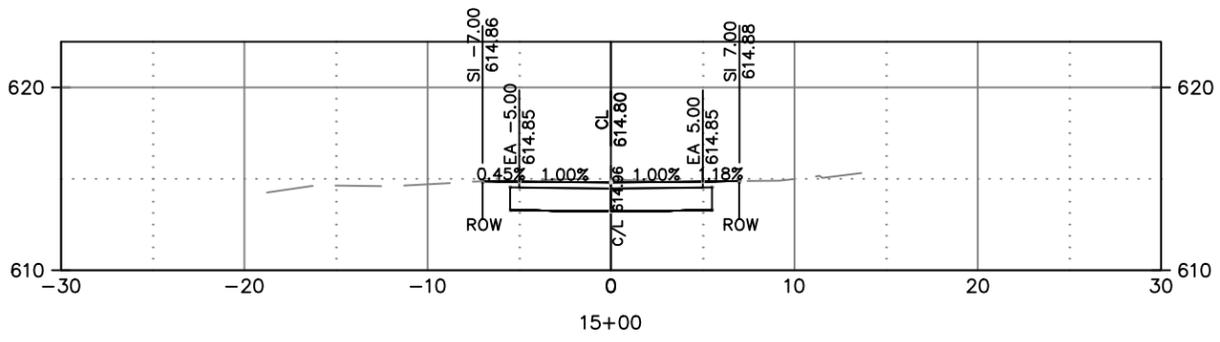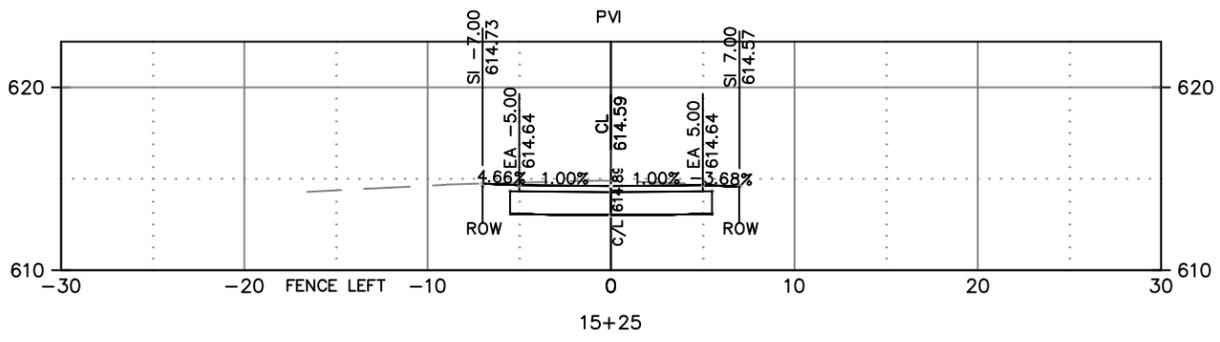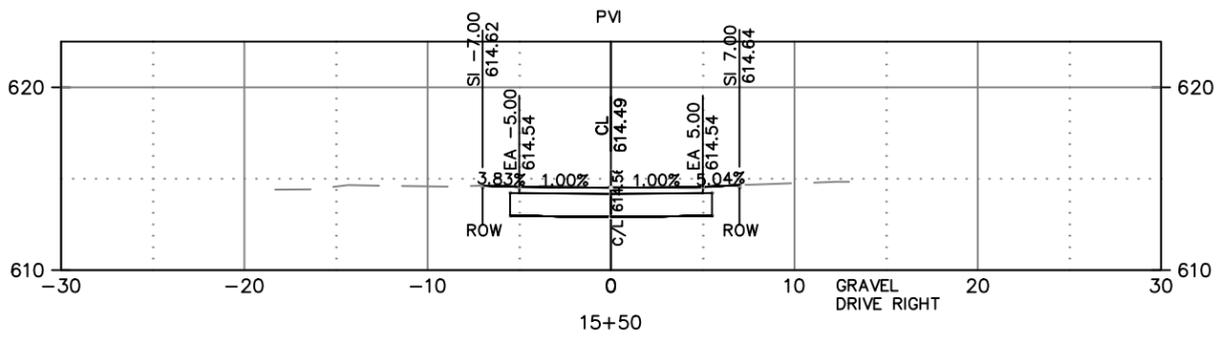

DE PERE
 CITY OF DE PERE
 ENGINEERING DIVISION 925 S. SIXTH ST DE PERE WI 54115
 OFFICE: 920-339-4061 EMAIL: DDPUBWRKS@DEPERE.WI.GOV


HURON/ERIE/MERRILL/CHICAGO - ALLEY
 CROSS SECTIONS

NAME: MERRILL STREET RECONSTRUCTION PROJECT
 26-11

DATE	BY	NO.
12-2025	JLL	
01-2026	APB	
07-2026	APB	
02-2026	ER	

REVISIONS / ISSUES

PAGE NO. C317

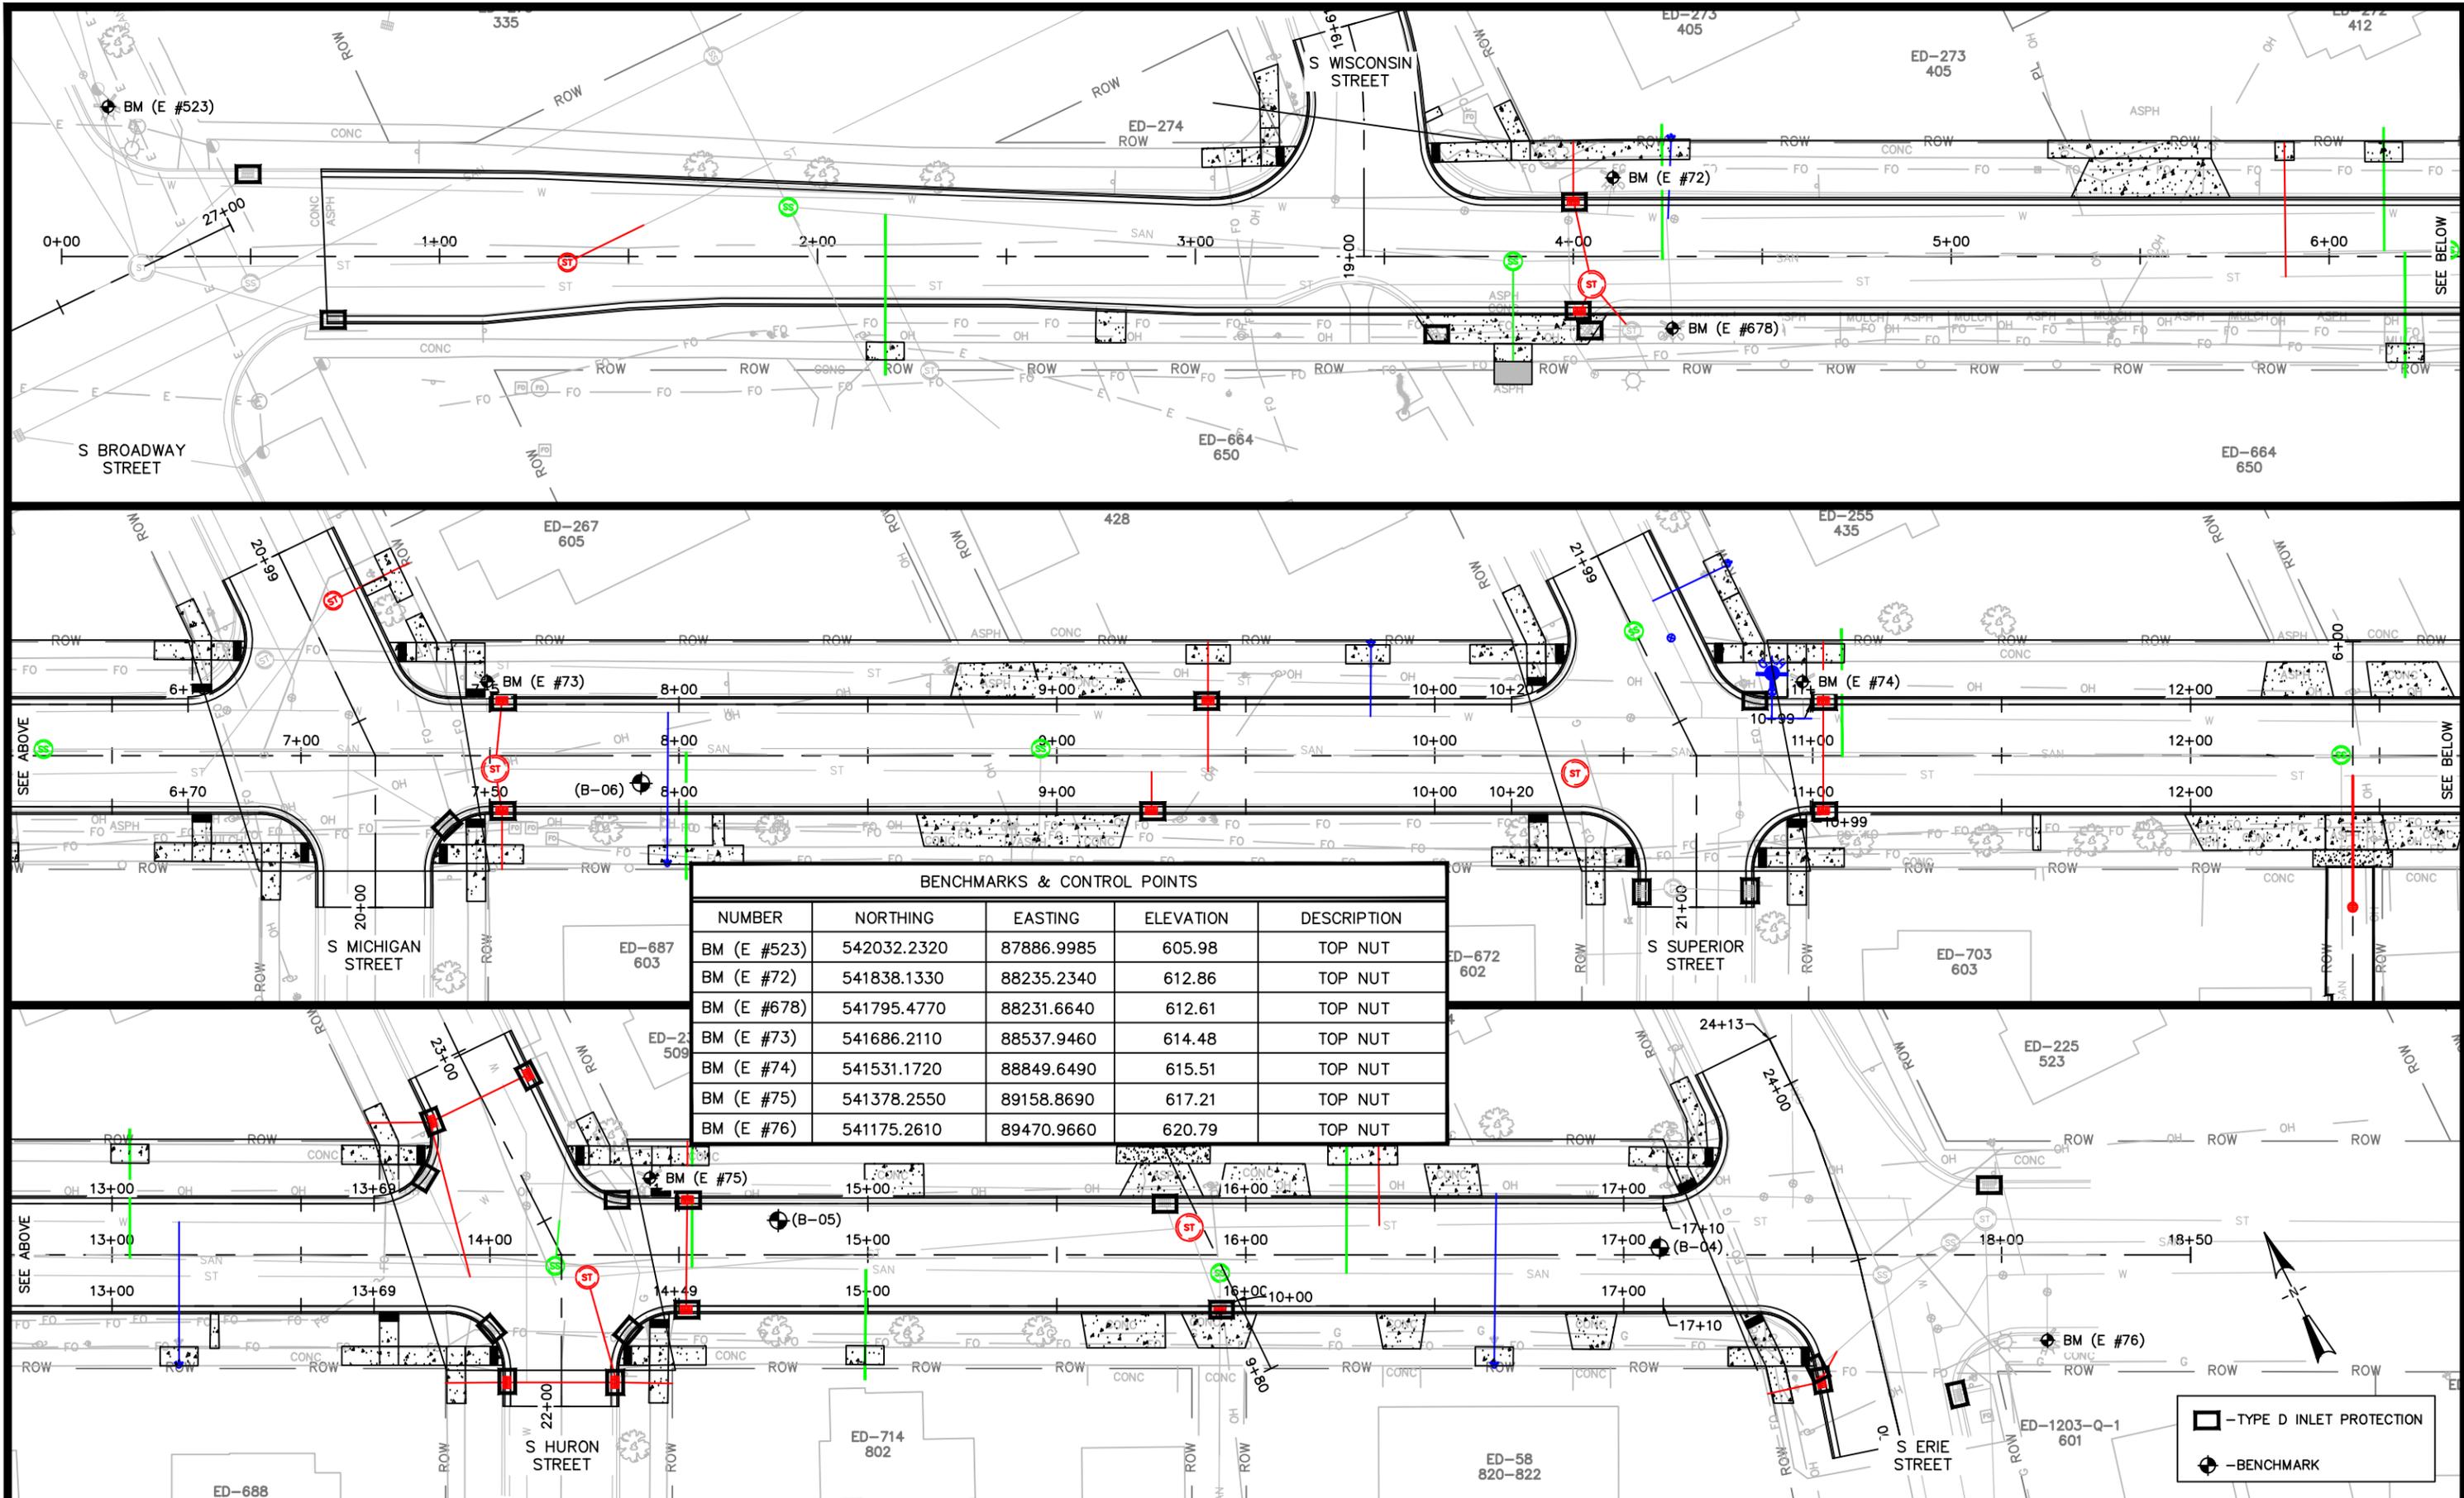

BENCHMARKS & CONTROL POINTS				
NUMBER	NORTHING	EASTING	ELEVATION	DESCRIPTION
BM (E #523)	542032.2320	87886.9985	605.98	TOP NUT
BM (E #72)	541838.1330	88235.2340	612.86	TOP NUT
BM (E #678)	541795.4770	88231.6640	612.61	TOP NUT
BM (E #73)	541686.2110	88537.9460	614.48	TOP NUT
BM (E #74)	541531.1720	88849.6490	615.51	TOP NUT
BM (E #75)	541378.2550	89158.8690	617.21	TOP NUT
BM (E #76)	541175.2610	89470.9660	620.79	TOP NUT

- TYPE D INLET PROTECTION
- BENCHMARK



CITY OF DE PERE

ENGINEERING DIVISION 925 S. SIXTH ST DE PERE WI 54115
OFFICE: 920-339-4061 EMAIL: DPPUBWRKS@DEPERE.WI.GOV


**MERRILL STREET
S BROADWAY ST TO S ERIE STREET
BENCHMARKS AND EROSION CONTROL**

NAME: MERRILL STREET RECONSTRUCTION
PROJECT # 26-11

	BY	DATE
SURVEYED	MAL	05-2024
DRAWN	MAL	05-2024
DESIGNED	MAL	01-2026
CHECKED	CKK	01-2026


REVISIONS / ISSUES		
NO.	DATE	REMARKS

X:\Projects\City Projects\2026\Project 26-11 Merrill_Street_Reconstruction\1200-CAD\Merrill_P&P.dwg


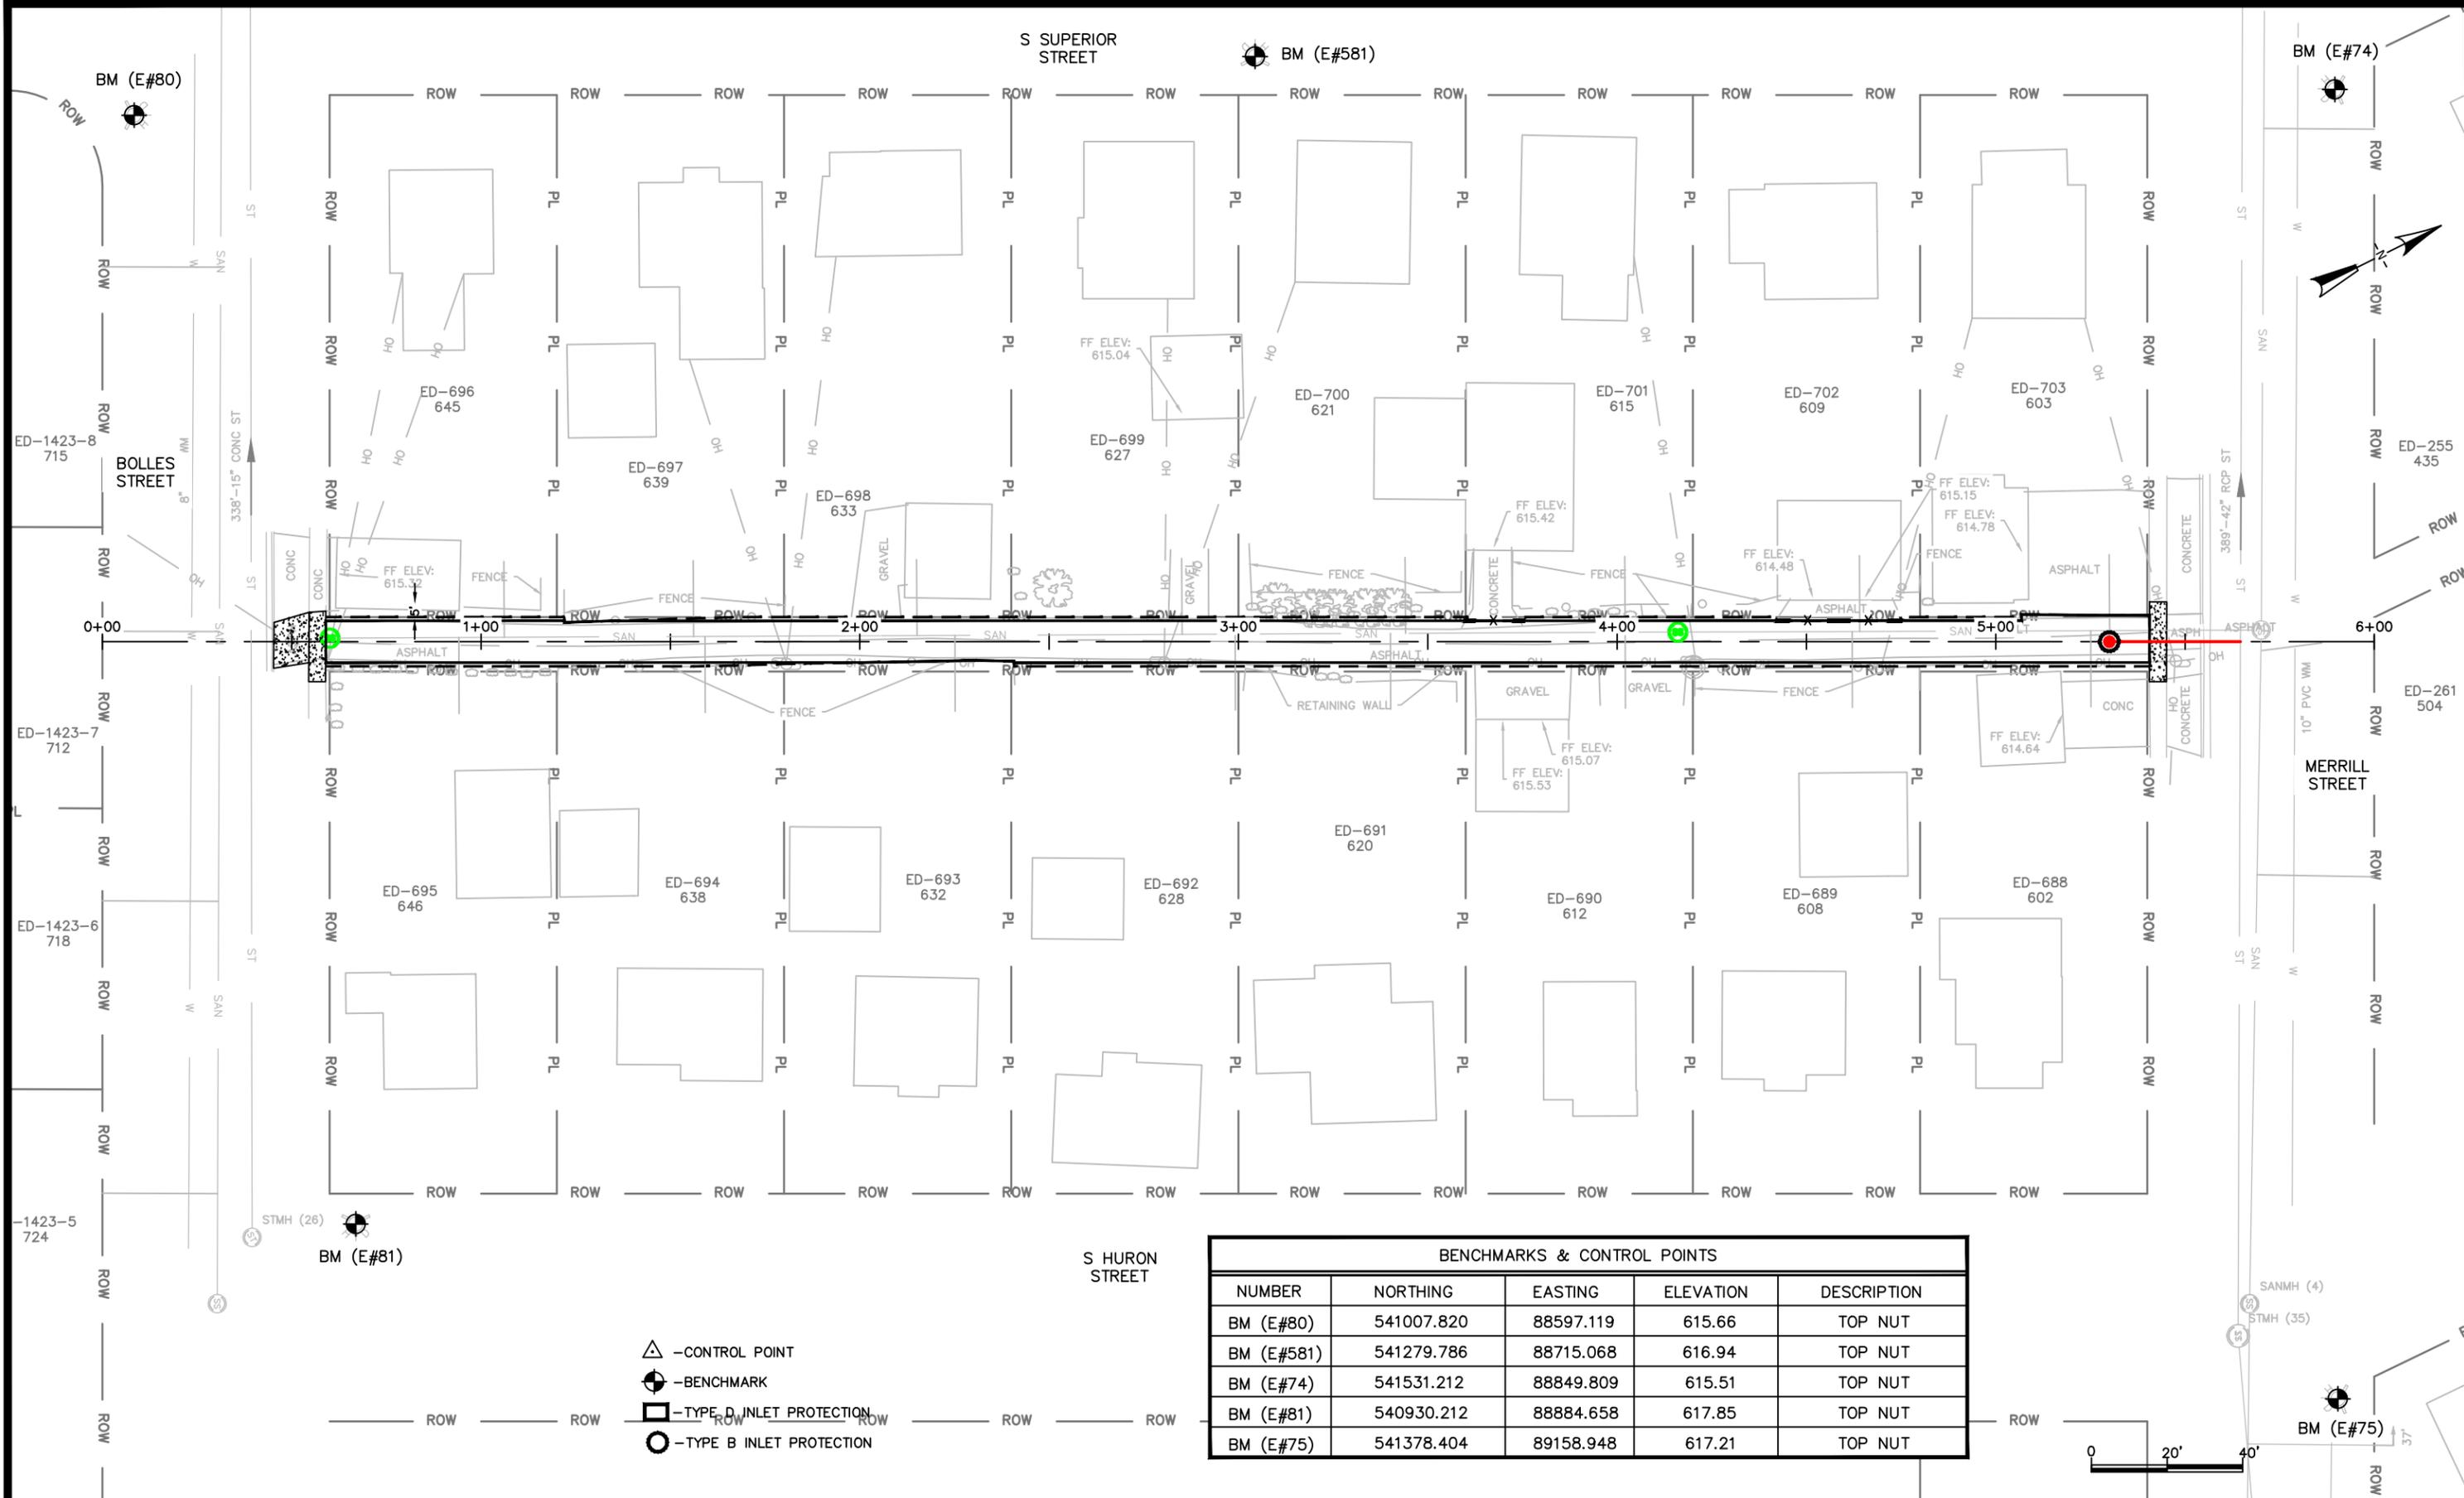


BENCHMARKS & CONTROL POINTS				
NUMBER	NORTHING	EASTING	ELEVATION	DESCRIPTION
BM (E#80)	541007.820	88597.119	615.66	TOP NUT
BM (E#581)	541279.786	88715.068	616.94	TOP NUT
BM (E#74)	541531.212	88849.809	615.51	TOP NUT
BM (E#81)	540930.212	88884.658	617.85	TOP NUT
BM (E#75)	541378.404	89158.948	617.21	TOP NUT


- △ - CONTROL POINT
- ⊕ - BENCHMARK
- - TYPE D INLET PROTECTION
- - TYPE B INLET PROTECTION

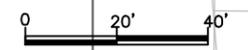

X:\ENG\Projects\City Projects\2026\Project 26-11 Merrill_Street_Reconstruction\1200-CAD\26-11 BM & EC.dwg

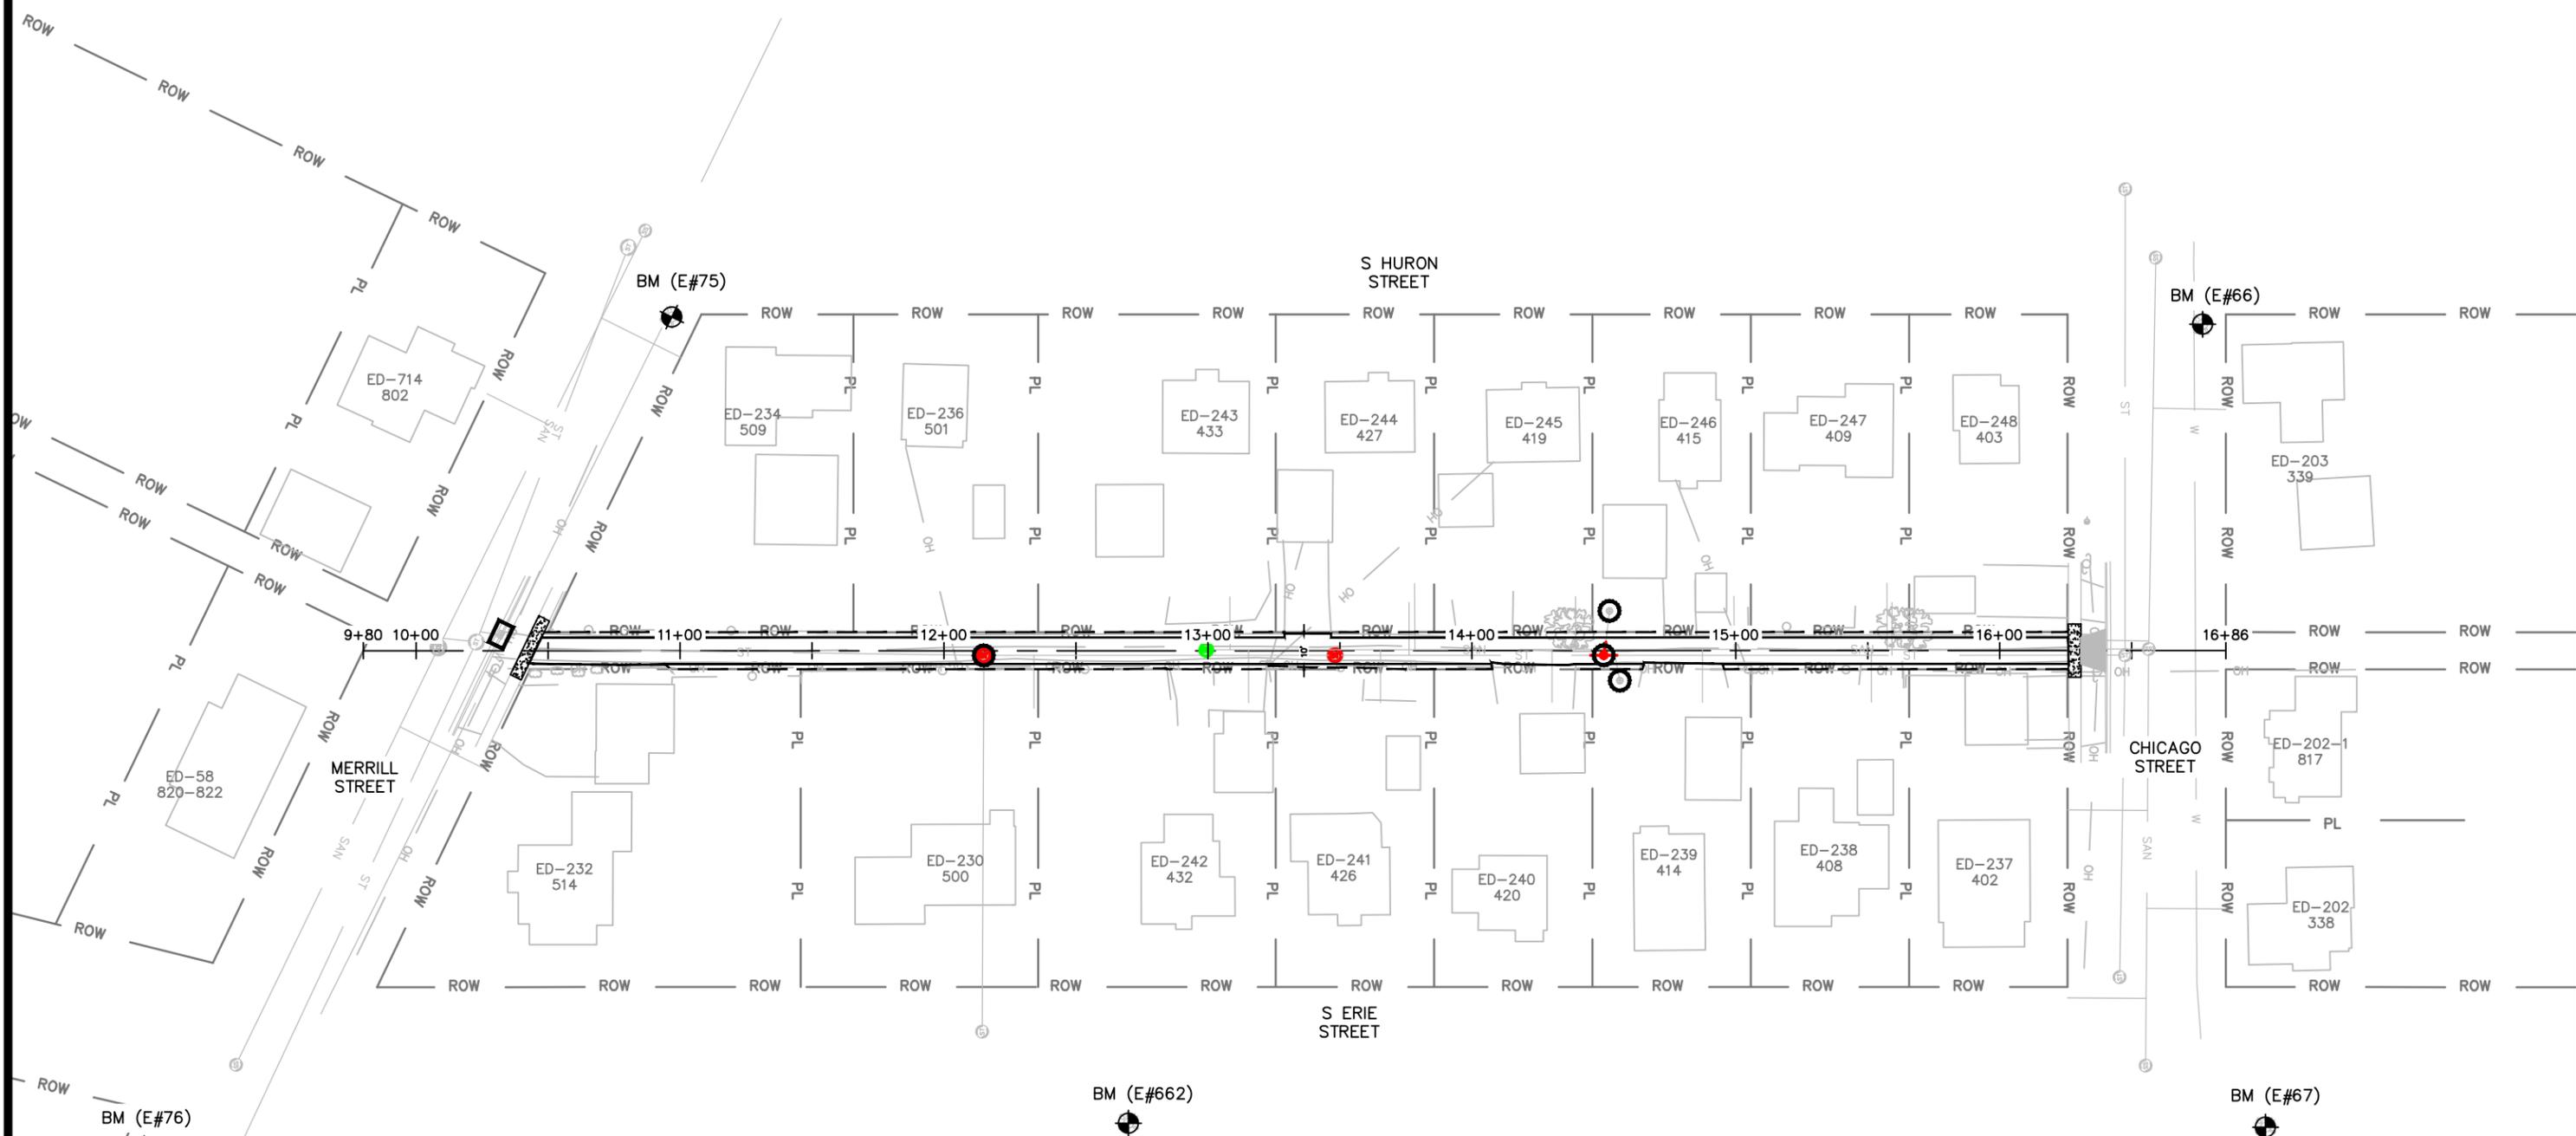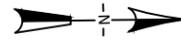

BENCHMARKS & CONTROL POINTS				
NUMBER	NORTHING	EASTING	ELEVATION	DESCRIPTION
BM (E#75)	541378.404	89158.948	617.21	TOP NUT
BM (E#66)	541958.366	89168.089	615.23	TOP NUT
BM (E#76)	541175.044	89470.963	620.79	TOP NUT
BM (E#662)	541548.081	89465.359	618.88	TOP NUT
BM (E#67)	541978.859	89471.630	617.10	TOP NUT

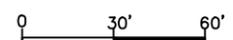

CITY OF DE PERE
 ENGINEERING DIVISION 925 S. SIXTH ST DE PERE WI 54115
 OFFICE: 920-339-4061 EMAIL: DPPUBWRKS@DEPEREWI.GOV

ALLEY BENCHMARK & EROSION CONTROL
MERRILL STREET TO CHICAGO STREET
BETWEEN S HURON STREET AND S ERIE STREET




NAME: MERRILL STREET RECONSTRUCTION PROJECT
 26-11

	BY	DATE
SURVEYED	JLL	12-2025
DRAWN	APB	01-2026
DESIGNED	APB	01-2026
CHECKED	EPR	02-2026

REVISIONS / ISSUES			
NO.	DATE	BY	REMARKS

PAGE NO.
C403

X:\Projects\City Projects\2026\Project 26-11 Merrill Street Reconstruction\1200-CAD\26-11 BM & EC.dwg

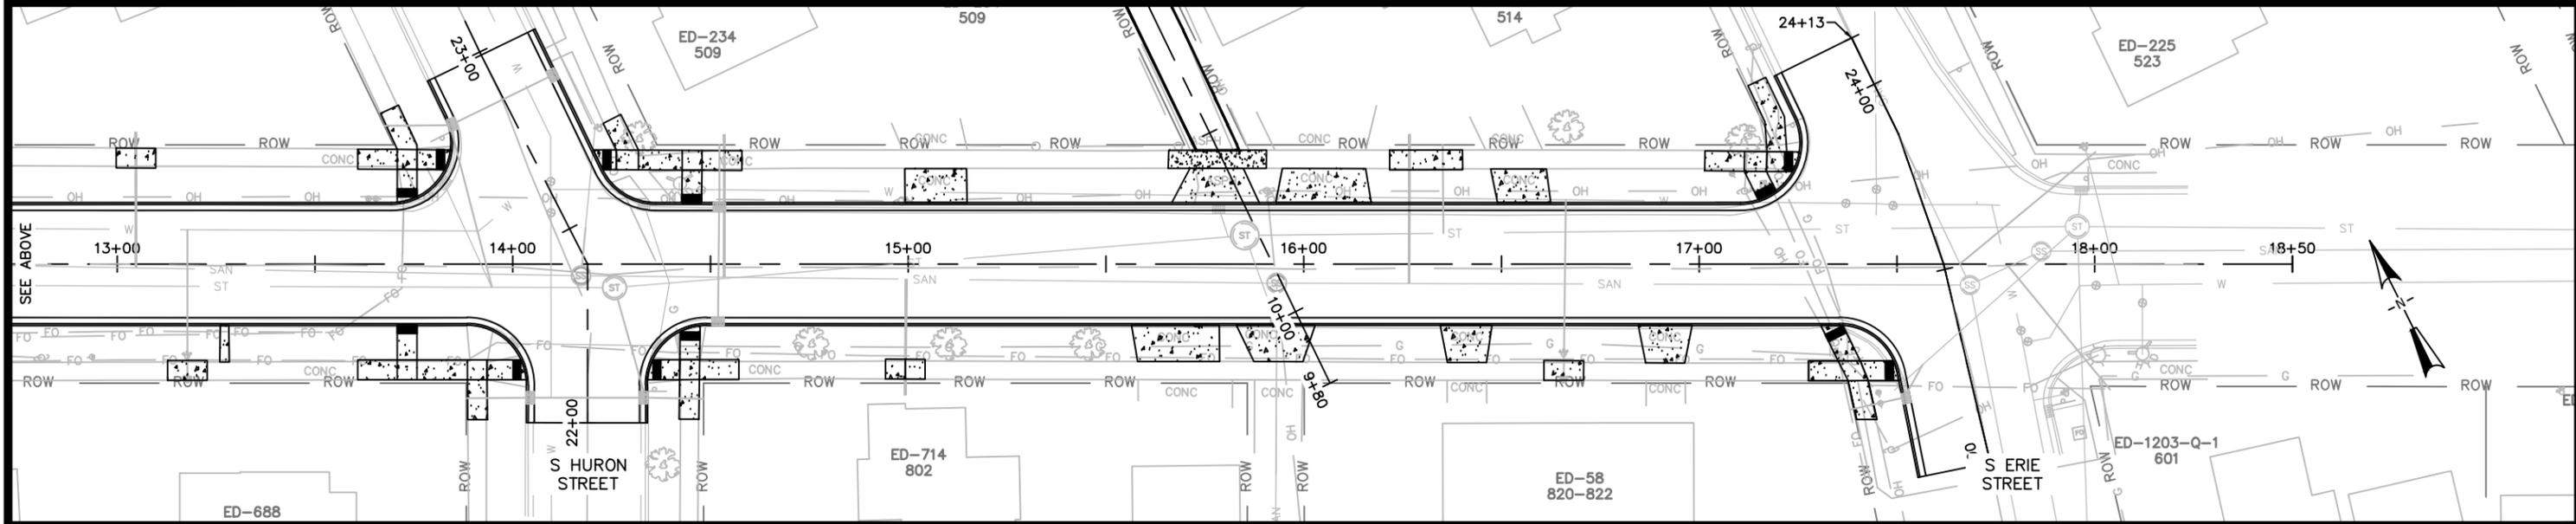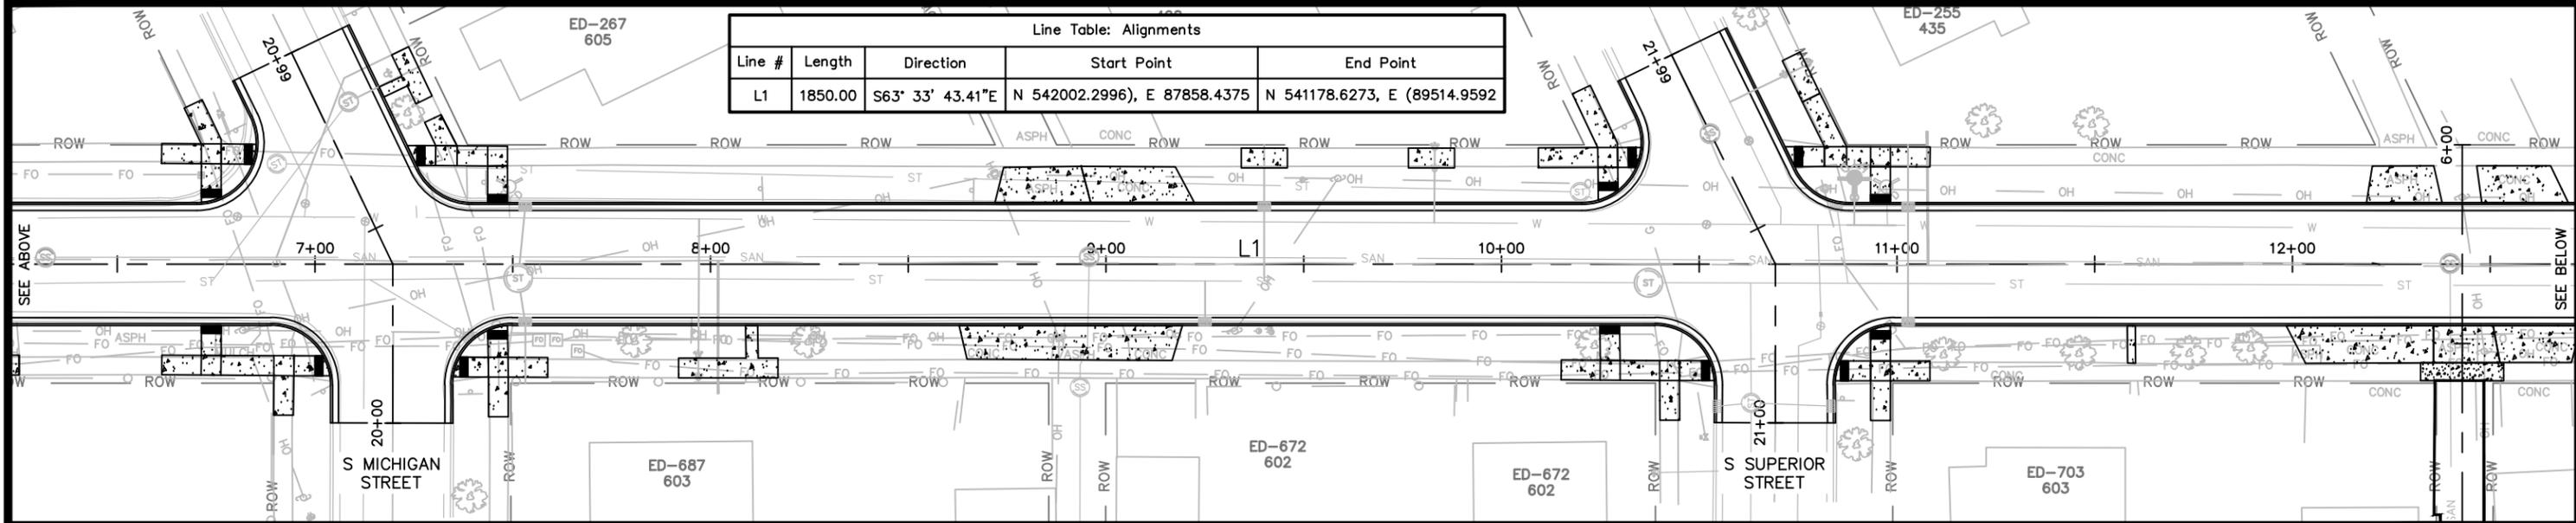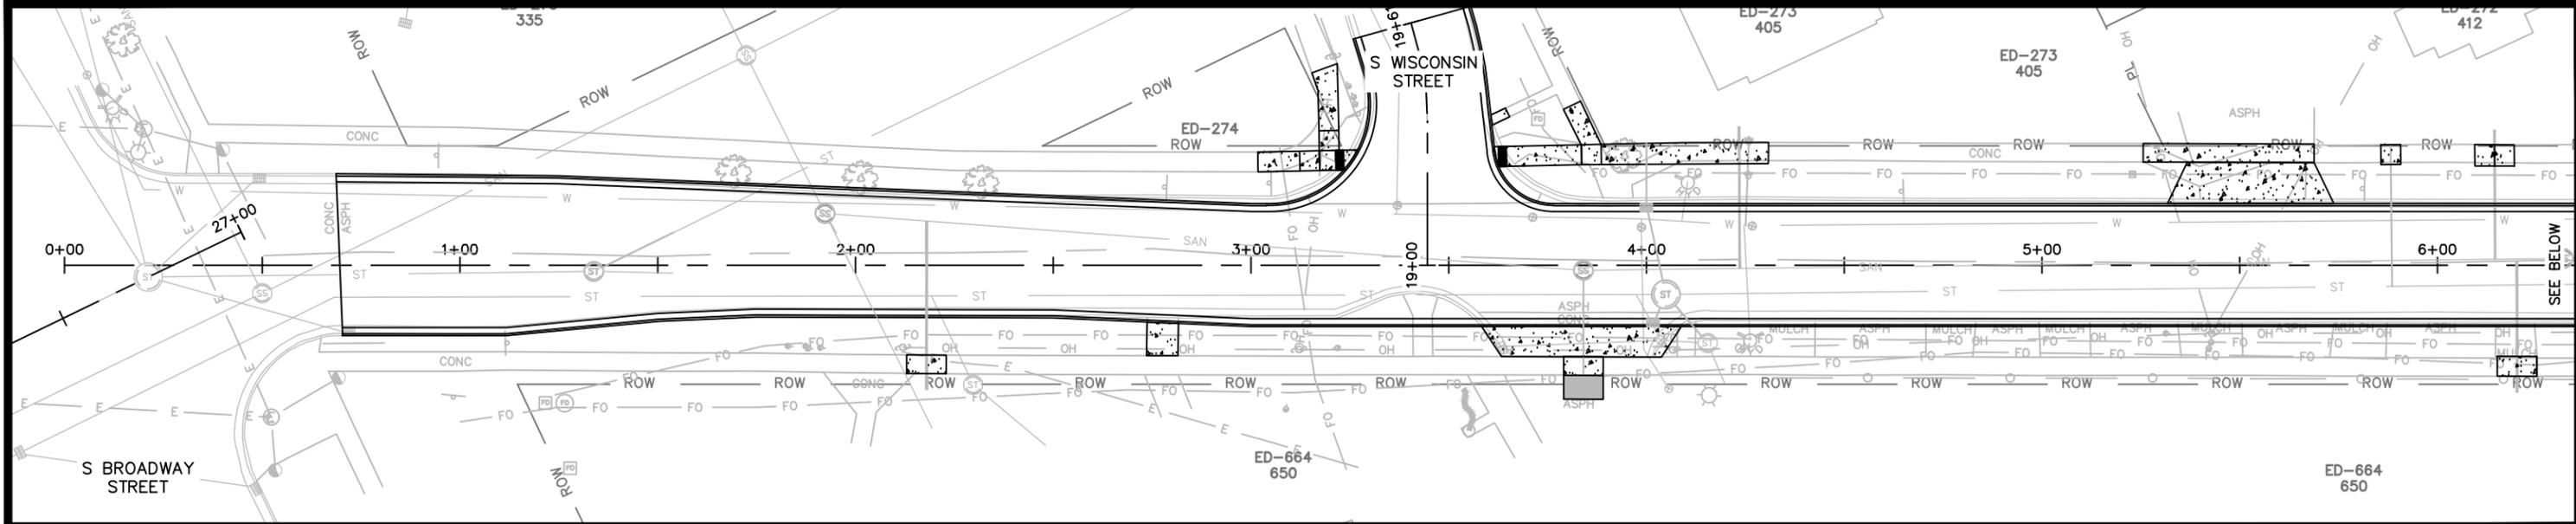

CITY OF DE PERE

ENGINEERING DIVISION 925 S. SIXTH ST DE PERE WI 54115
OFFICE: 920-339-4061 EMAIL: DPPUBWRKS@DEPEREWI.GOV






**MERRILL STREET
ALIGNMENT**

NAME: MERRILL STREET
RECONSTRUCTION
PROJECT # 26-11

	BY	DATE
SURVEYED	MAL	05-2024
DRAWN	MAL	05-2024
DESIGNED	MAL	01-2026
CHECKED	CKK	01-2026

REVISIONS / ISSUES		
NO.	DATE	REMARKS

PAGE NO.
C404

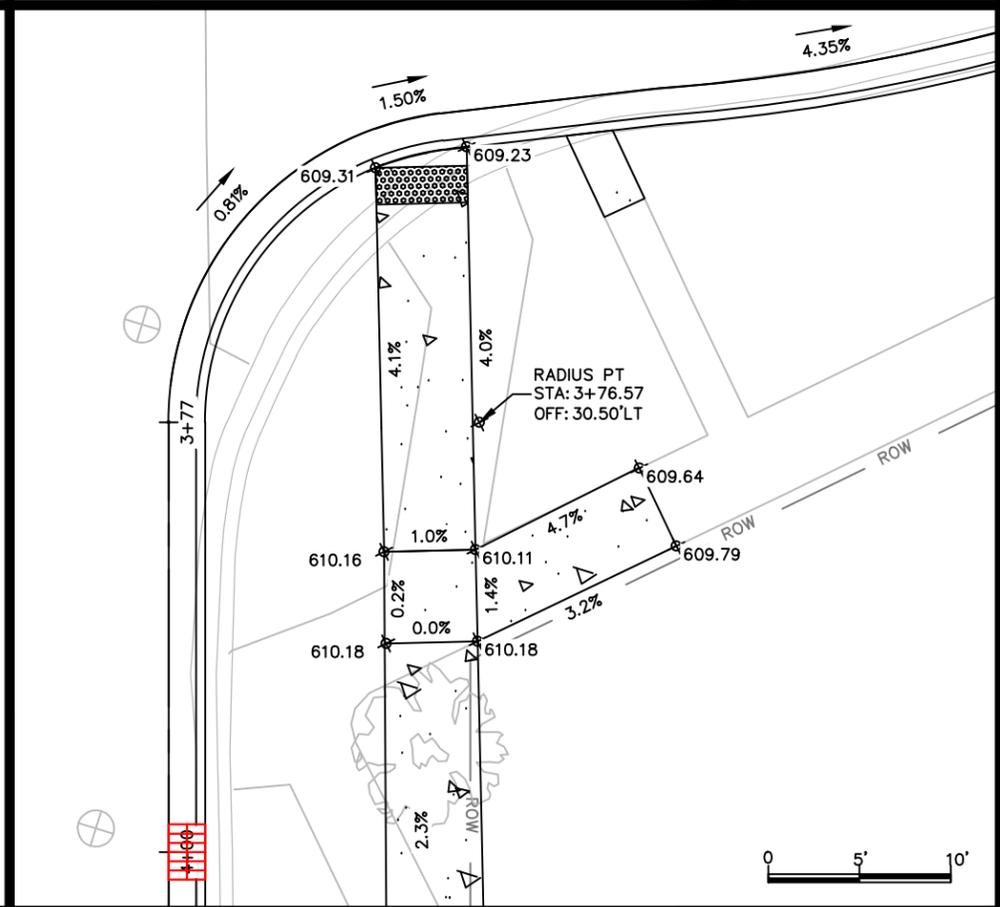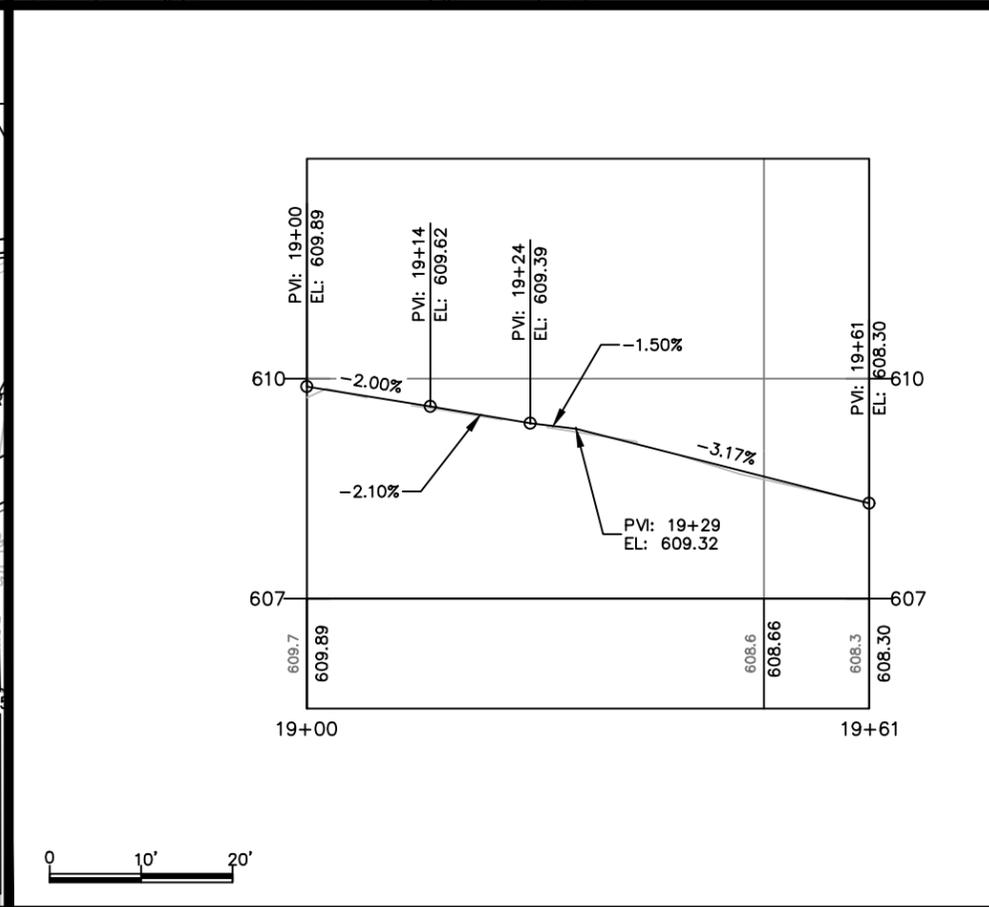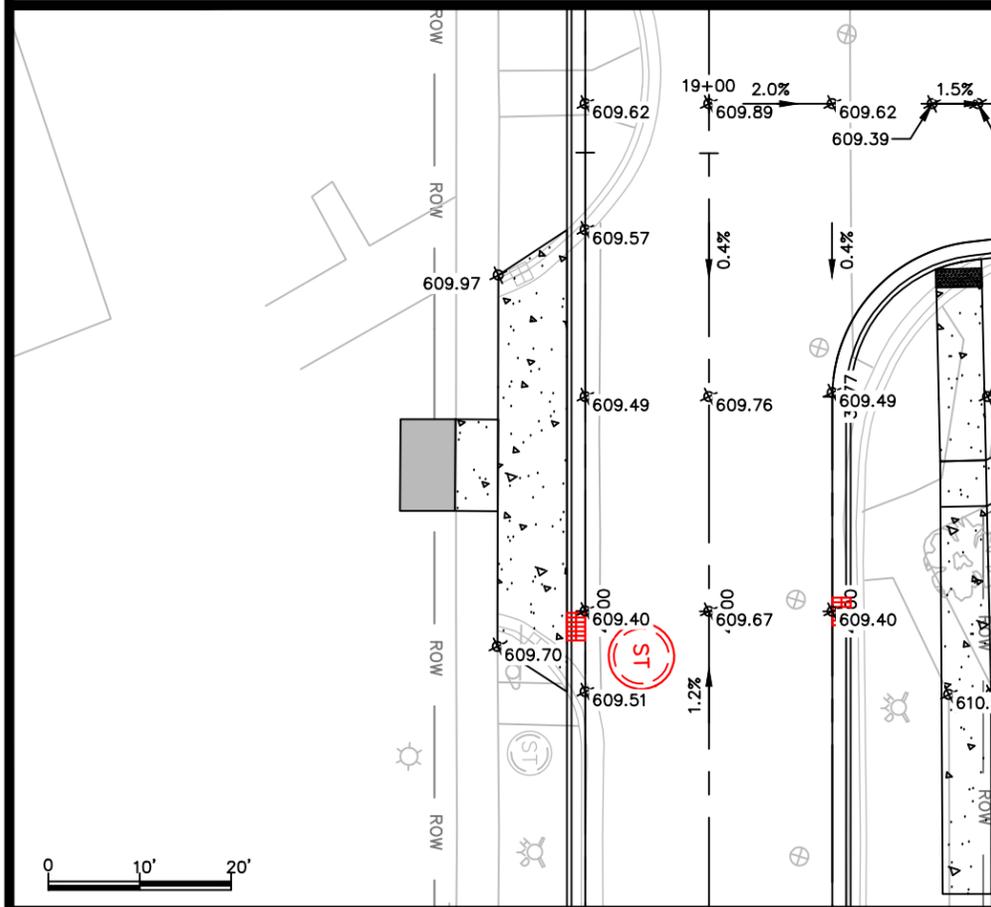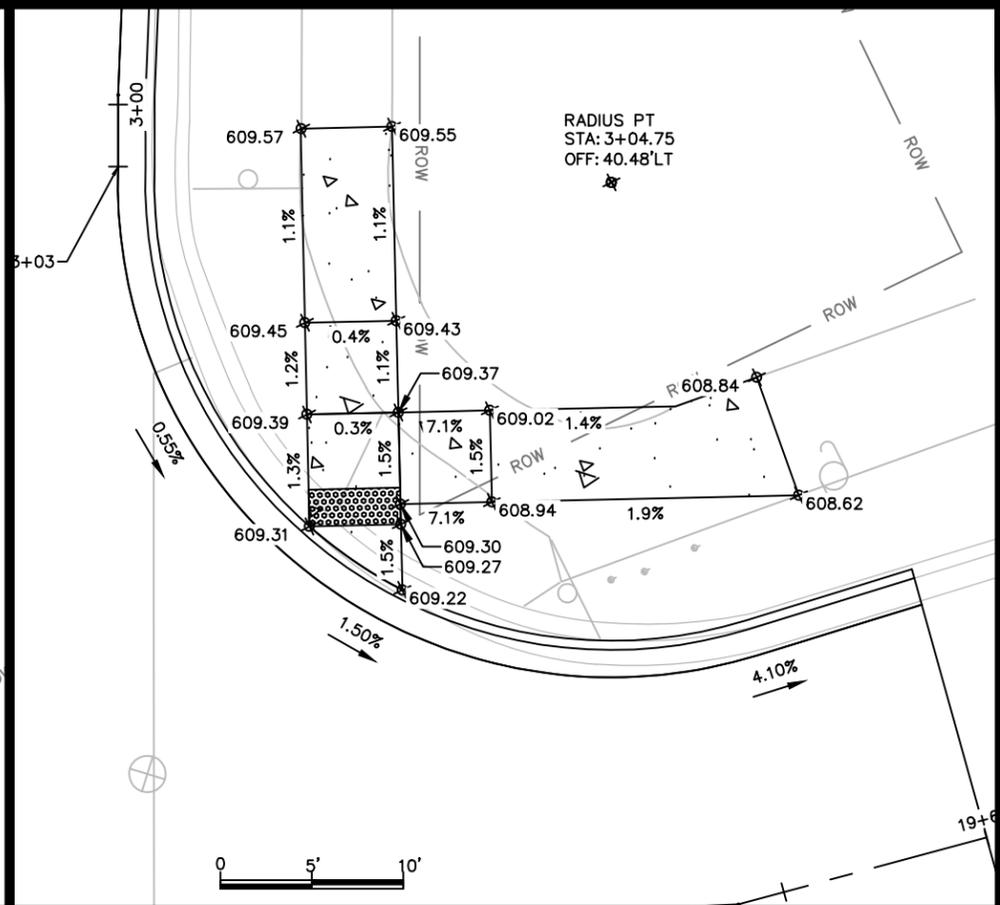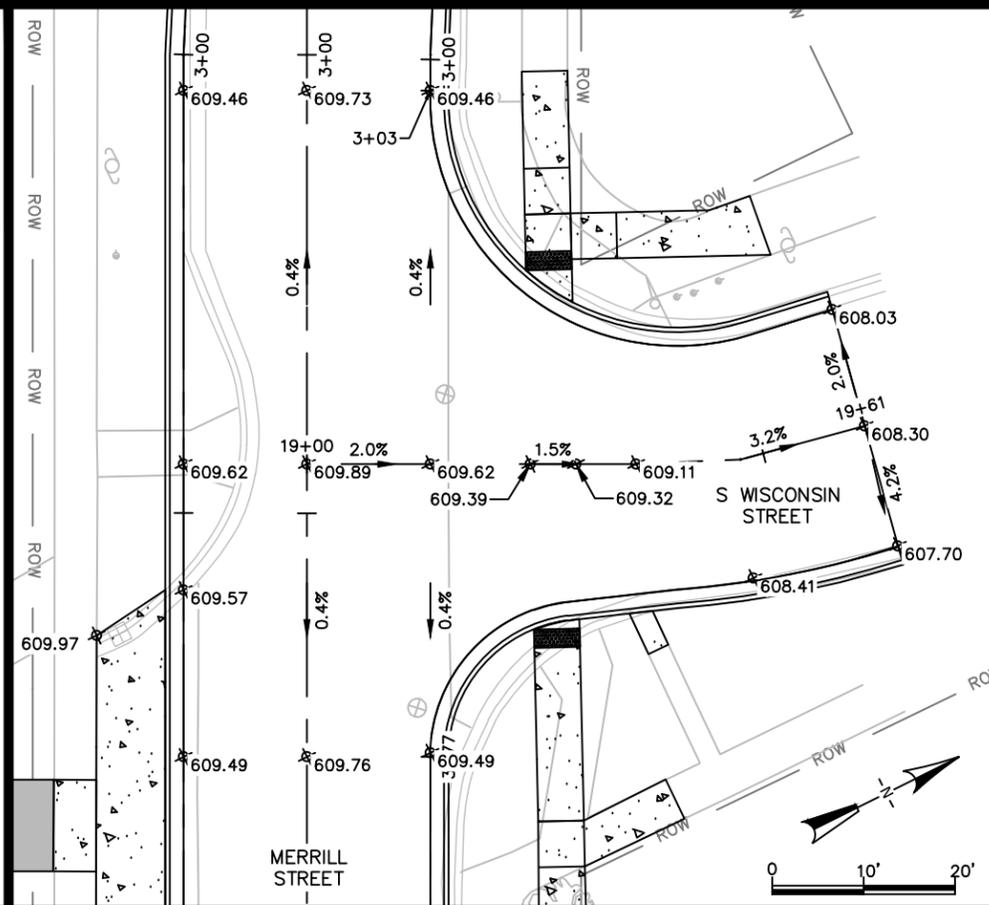

CITY OF DE PERE

ENGINEERING DIVISION 925 S. SIXTH ST DE PERE WI 54115
OFFICE: 920-339-4061 EMAIL: DPPUBWRKS@DEPEREWI.GOV







**MERRILL STREET
S. WISCONSIN STREET INTERSECTION
GRADES**

NAME: MERRILL STREET RECONSTRUCTION
PROJECT: 26-11

	BY	DATE
SURVEYED	MAL	05-2024
DRAWN	MAL	05-2024
DESIGNED	MAL	01-2026
CHECKED	CKK	01-2026

REVISIONS / ISSUES		
NO.	DATE	REMARKS

X:\ENG\Projects\City Projects\2026\Project 26-11 Merrill_Street_Reconstruction\1200-CAD\Merrill_Grades.dwg

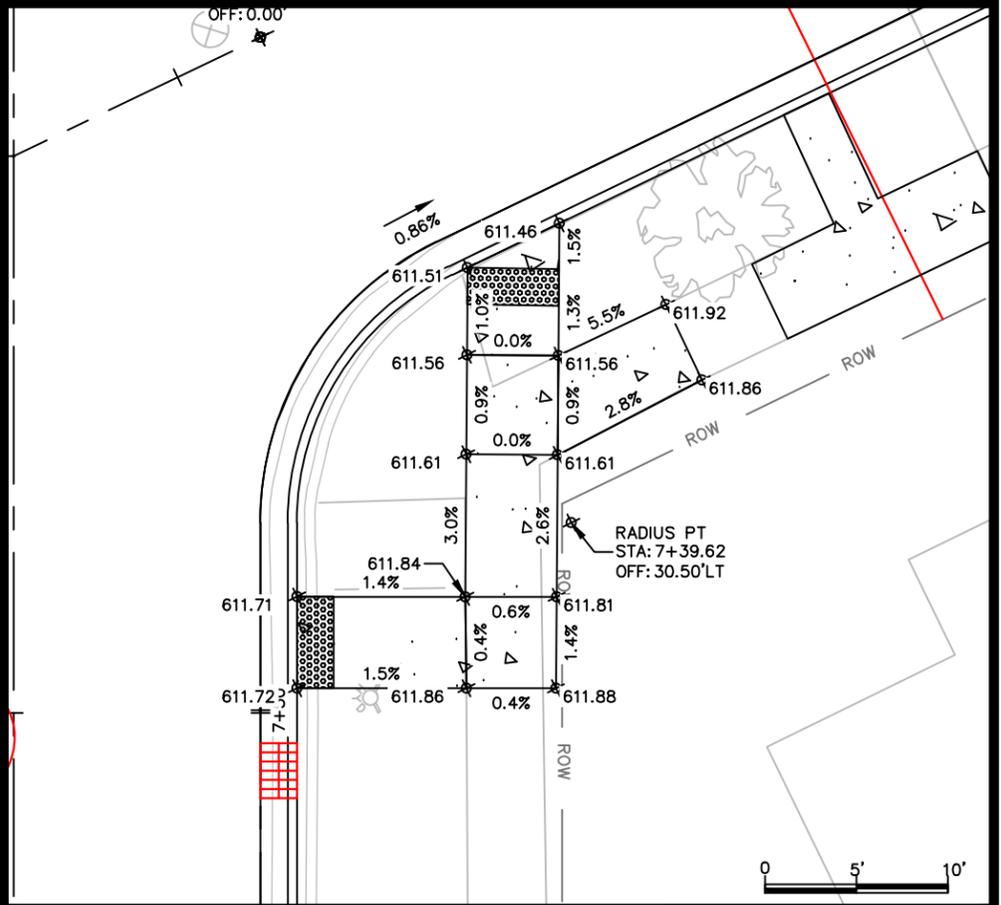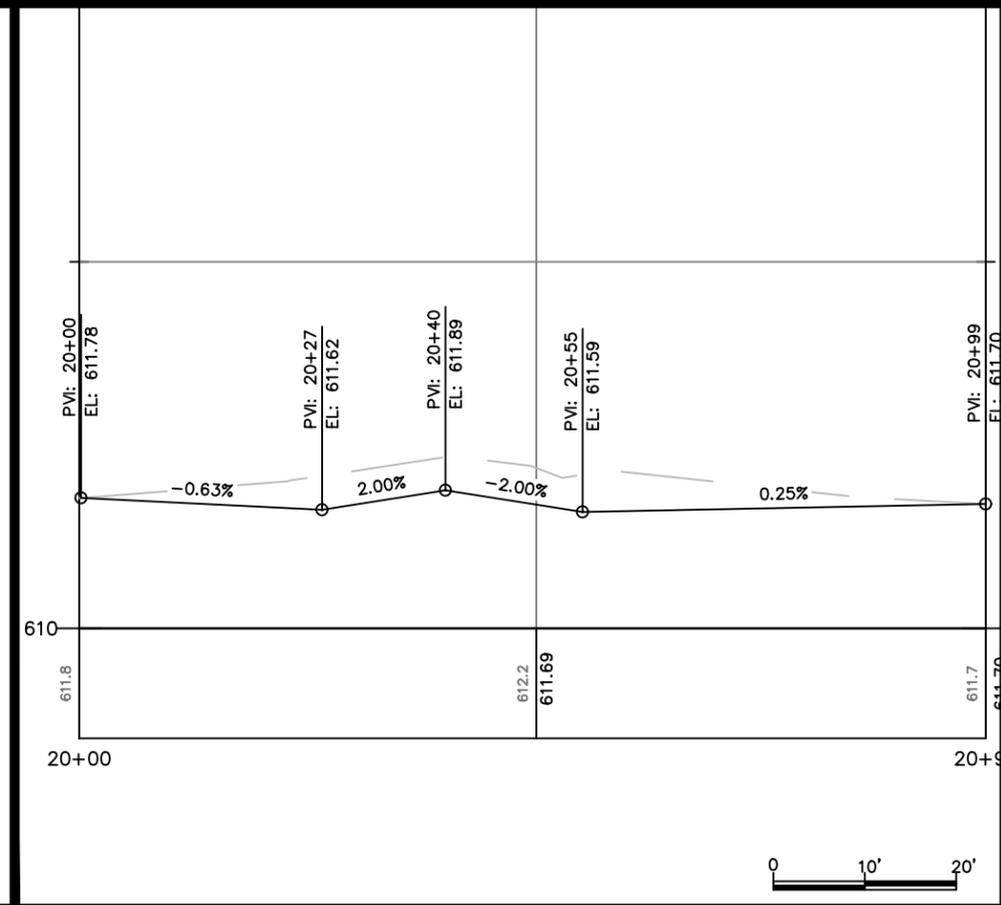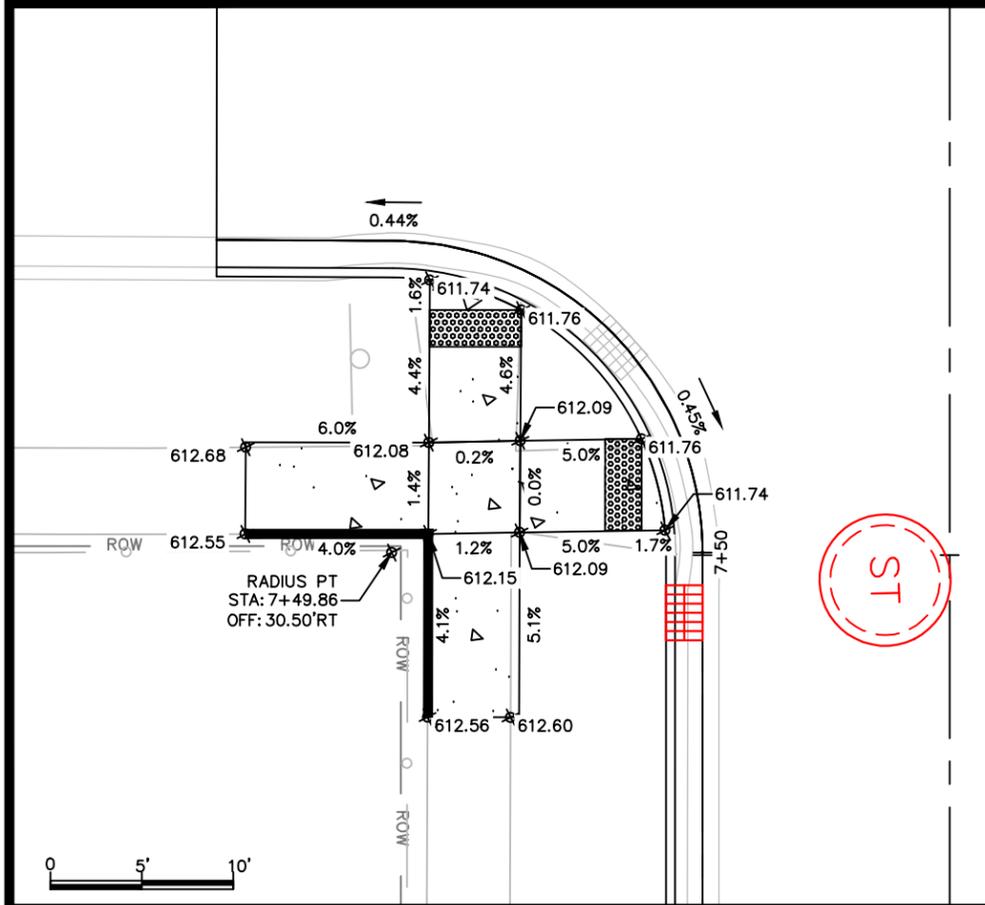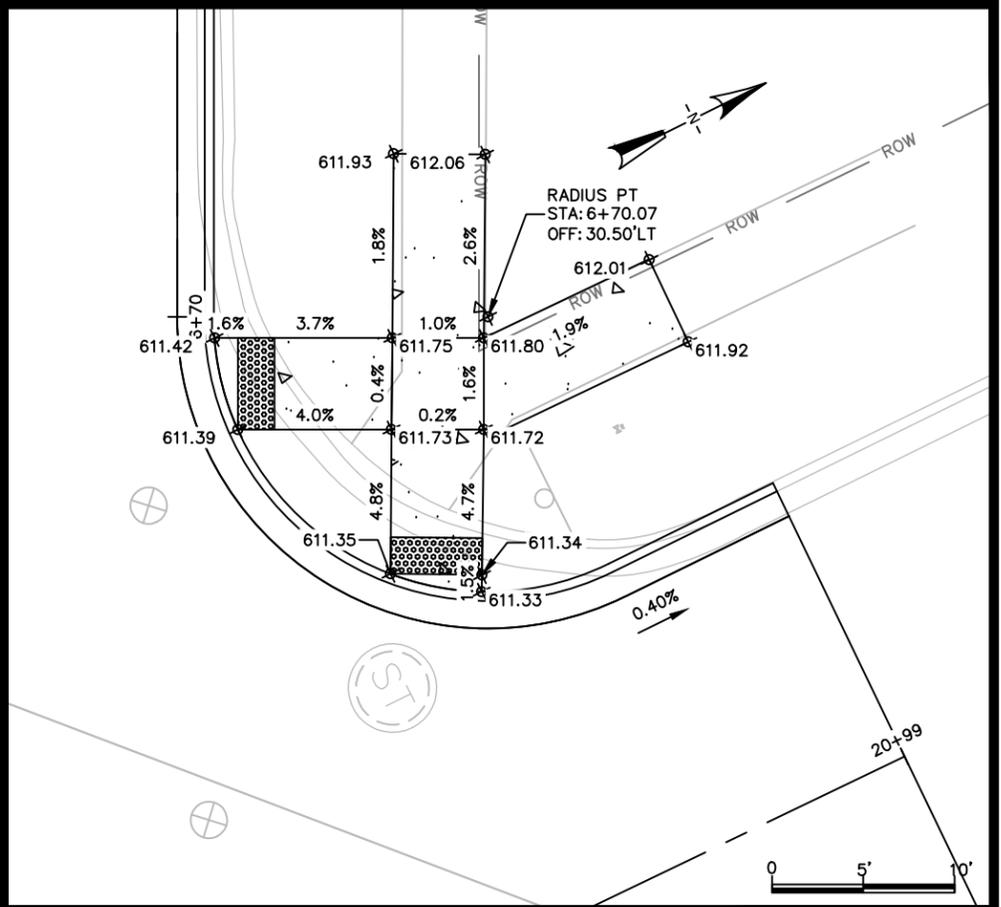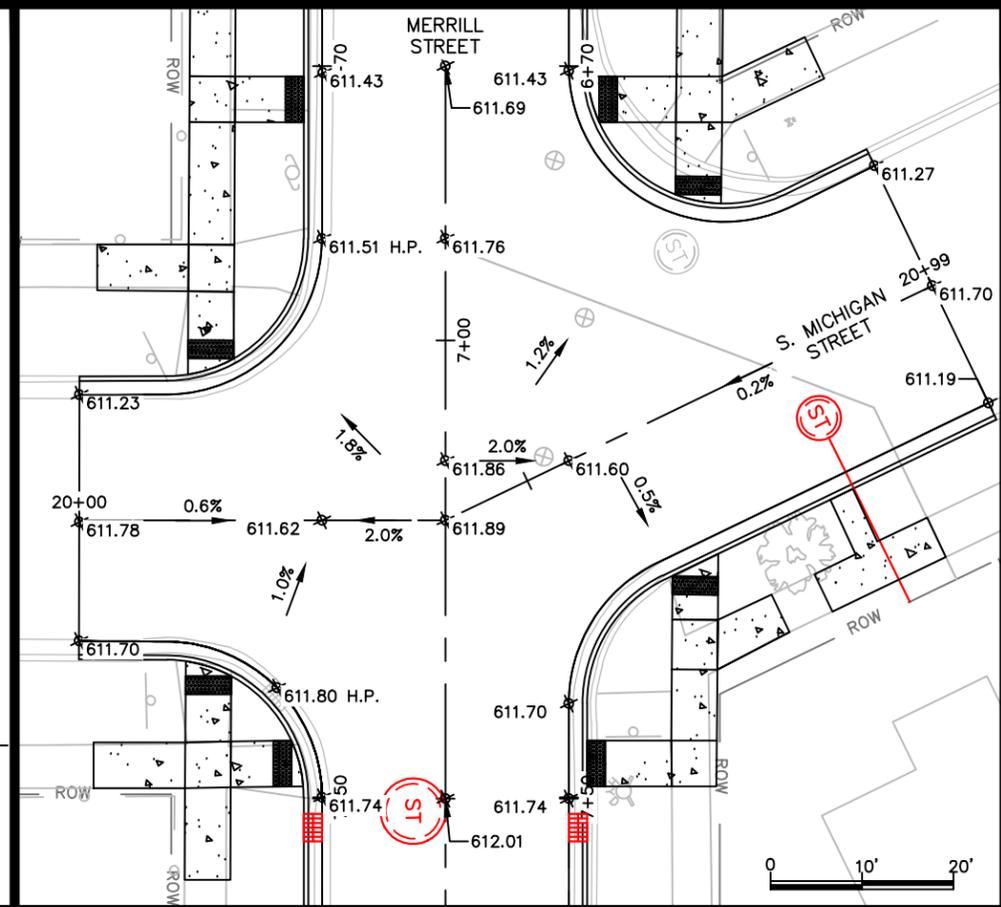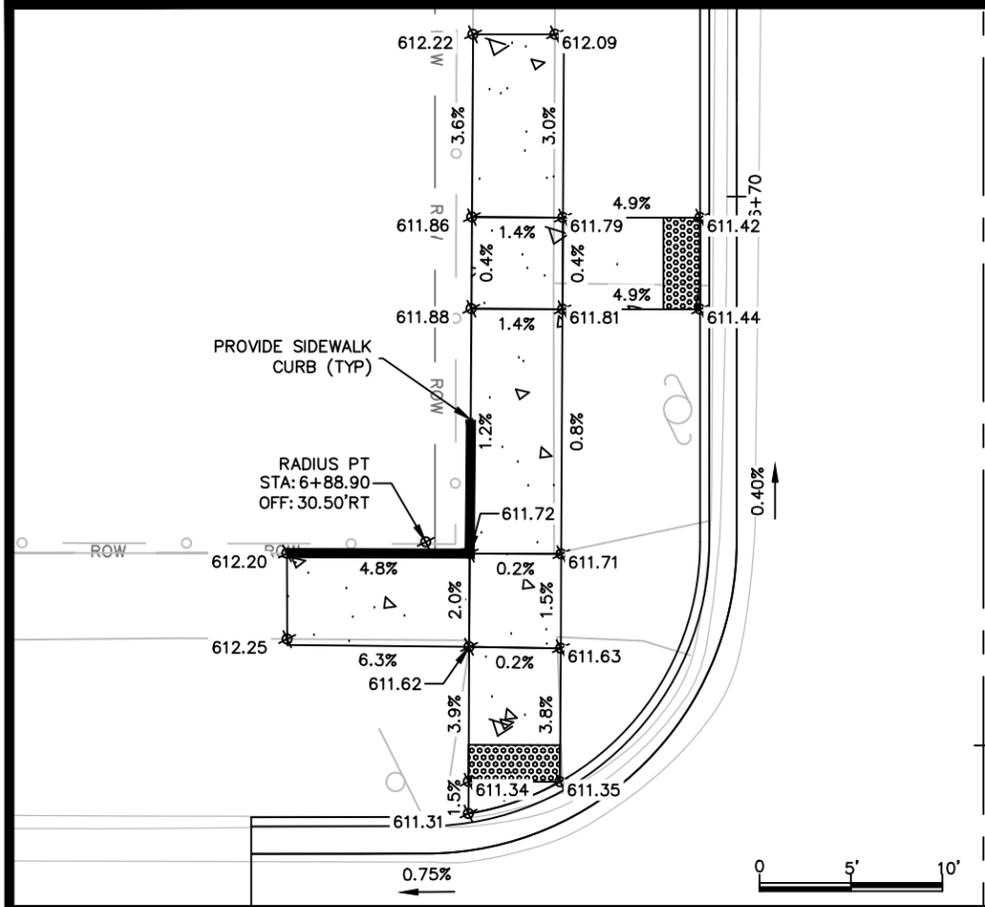

CITY OF DE PERE

ENGINEERING DIVISION 925 S. SIXTH ST DE PERE WI 54115
OFFICE: 920-339-4061 EMAIL: DPPUBWRKS@DEPEREWI.GOV







**MERRILL STREET
S MICHIGAN STREET INTERSECTION
GRADES**

NAME: MERRILL STREET RECONSTRUCTION
PROJECT: 26-11

	BY	DATE
SURVEYED	MAL	05-2024
DRAWN	MAL	05-2024
DESIGNED	MAL	01-2026
CHECKED	CKK	01-2026

REVISIONS / ISSUES			
NO.	DATE	BY	REMARKS

X:\ENG\Projects\City Projects\2026\Project 26-11 Merrill_Street_Reconstruction\1200-CAD\Merrill_Grades.dwg

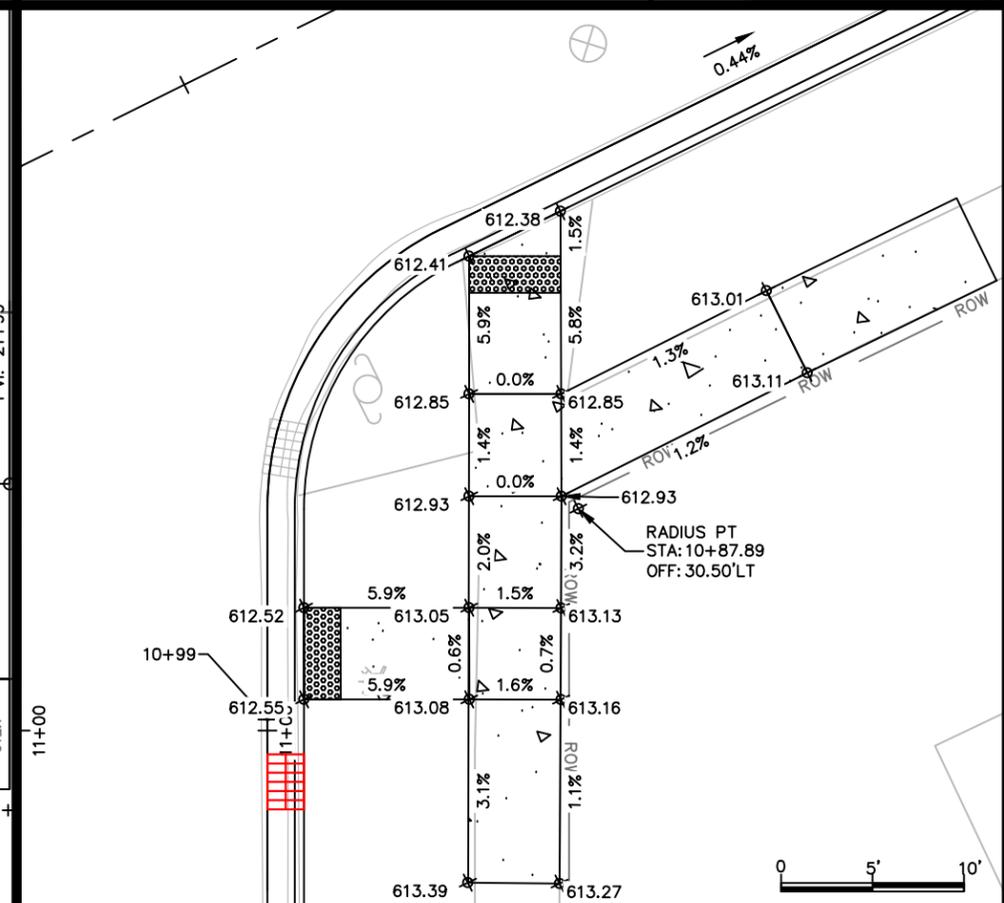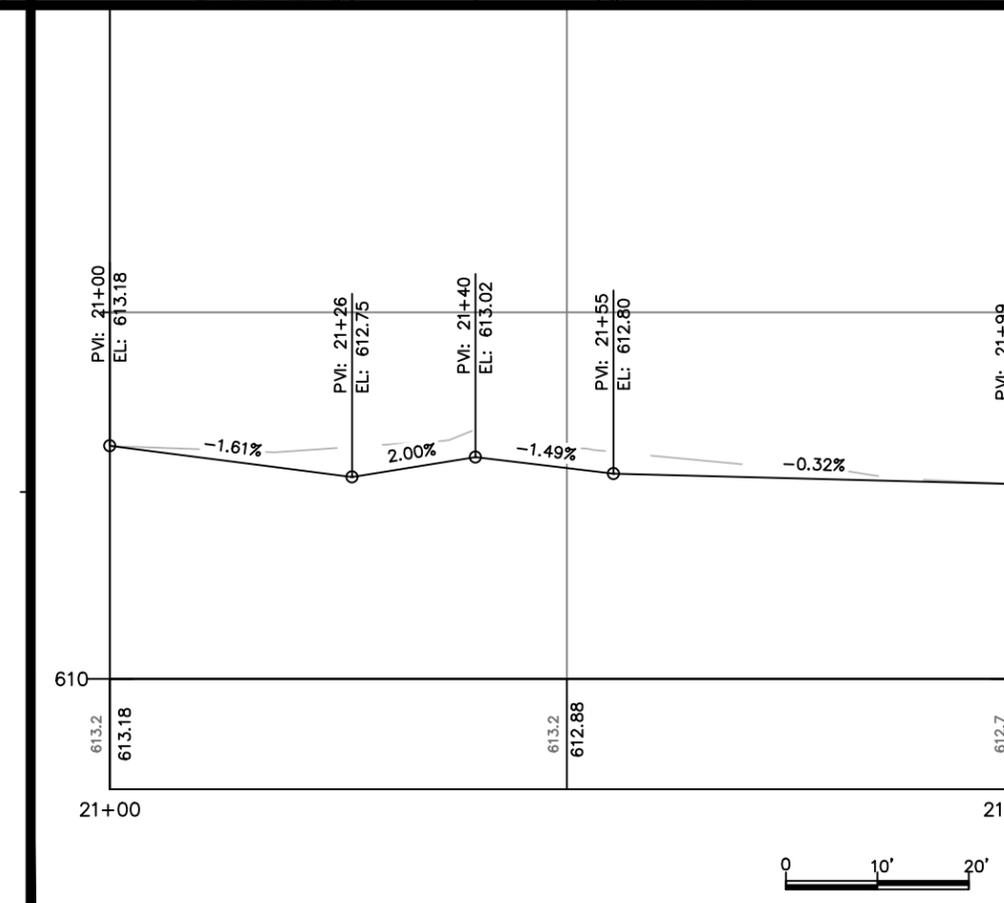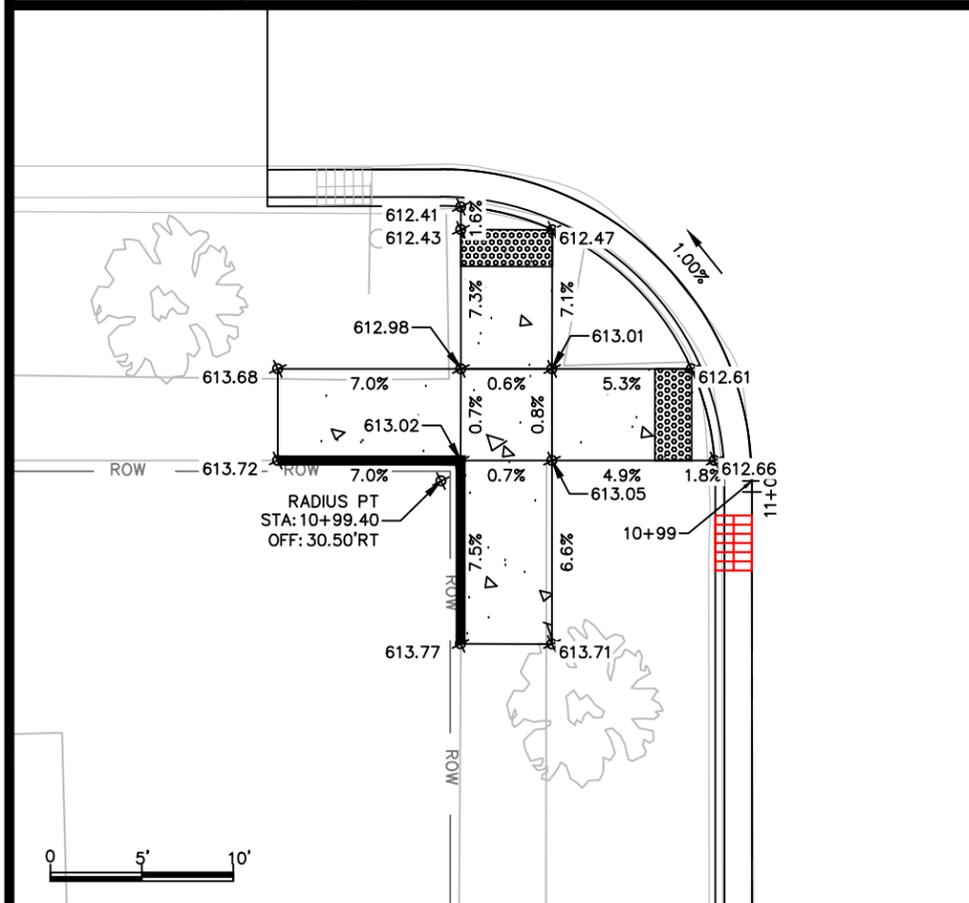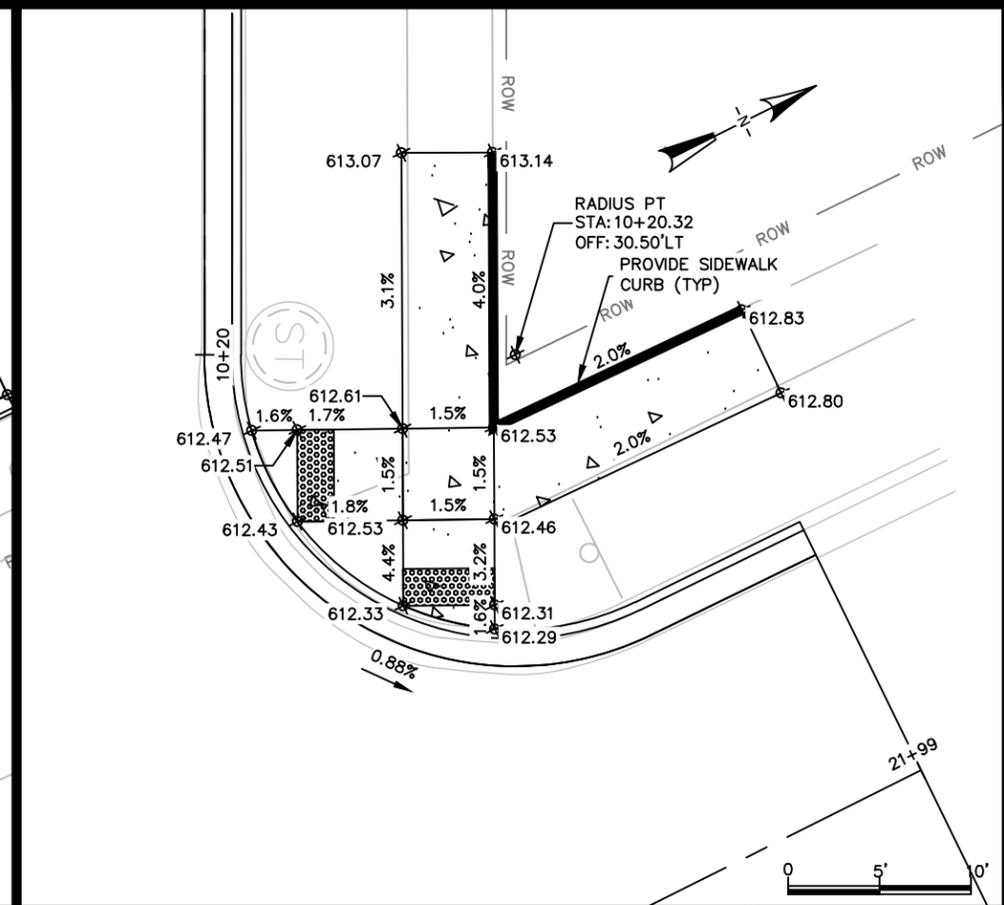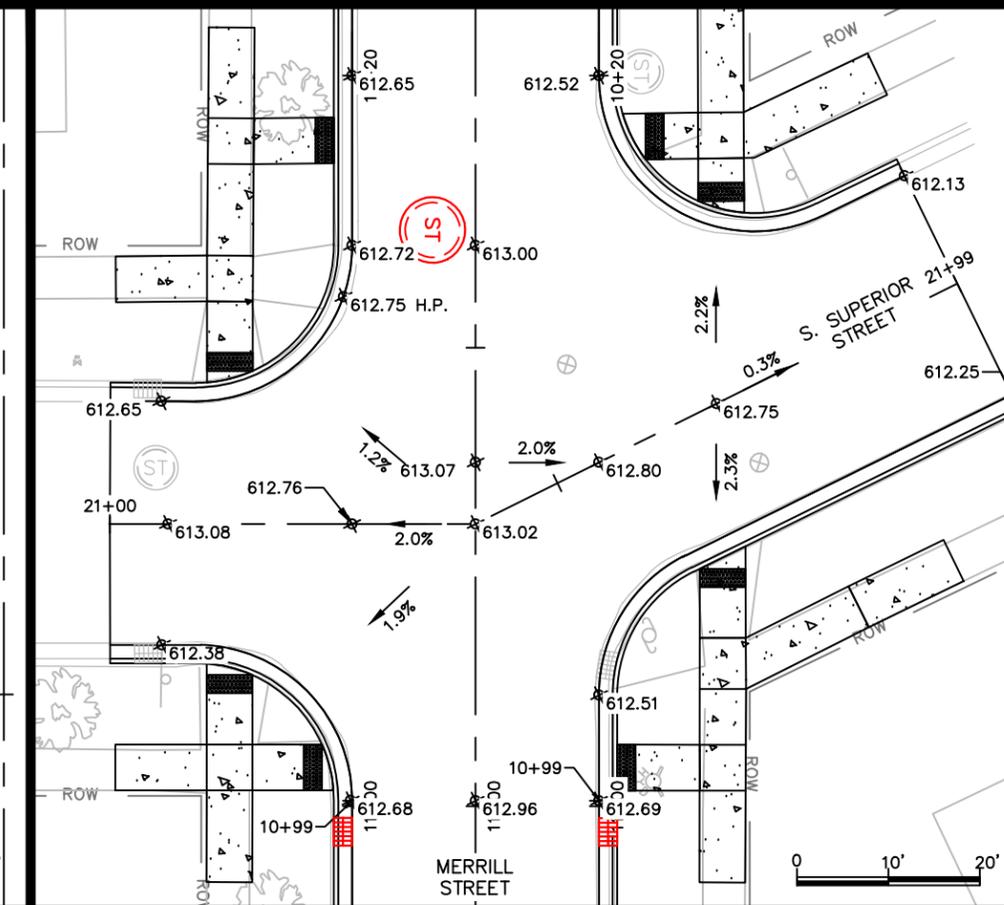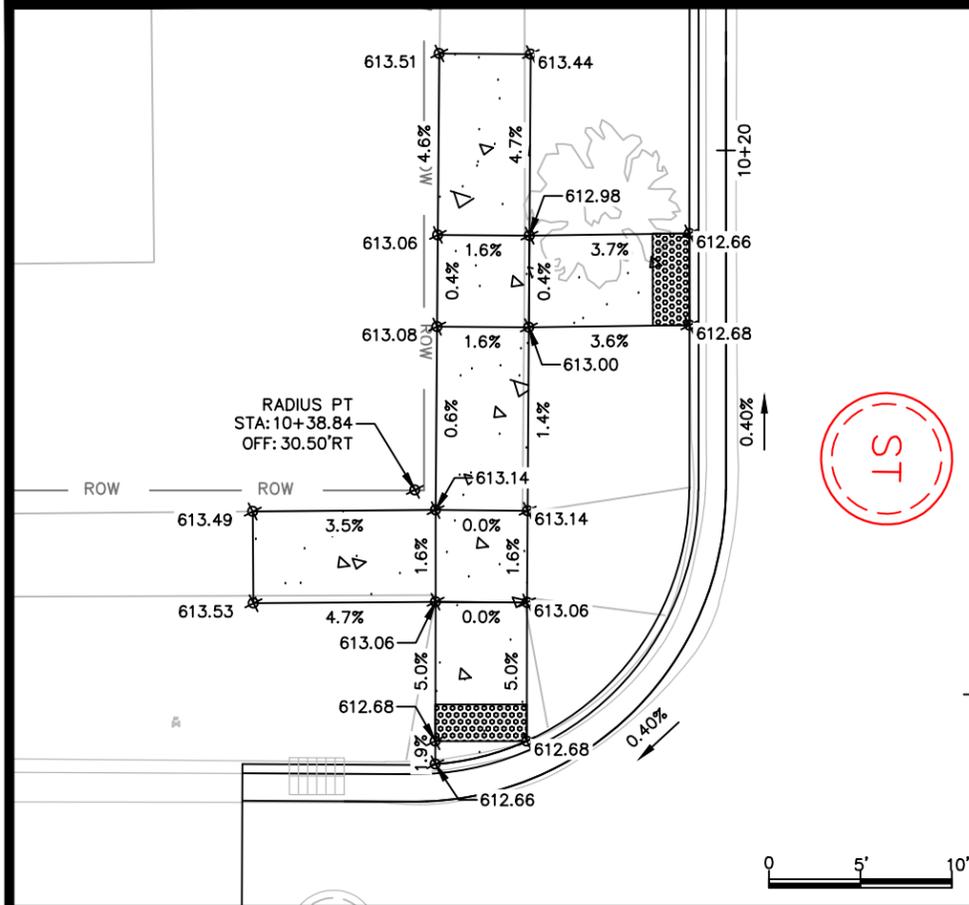

CITY OF DE PERE

ENGINEERING DIVISION 925 S. SIXTH ST DE PERE WI 54115
OFFICE: 920-339-4061 EMAIL: DPPUBWRKS@DEPEREWI.GOV







**MERRILL STREET
S. SUPERIOR STREET INTERSECTION
GRADES**

NAME: MERRILL STREET RECONSTRUCTION
PROJECT: 26-11

	BY	DATE
SURVEYED	MAL	05-2024
DRAWN	MAL	05-2024
DESIGNED	MAL	01-2026
CHECKED	CKK	01-2026

REVISIONS / ISSUES		
NO.	DATE	BY

PAGE NO. **C407**

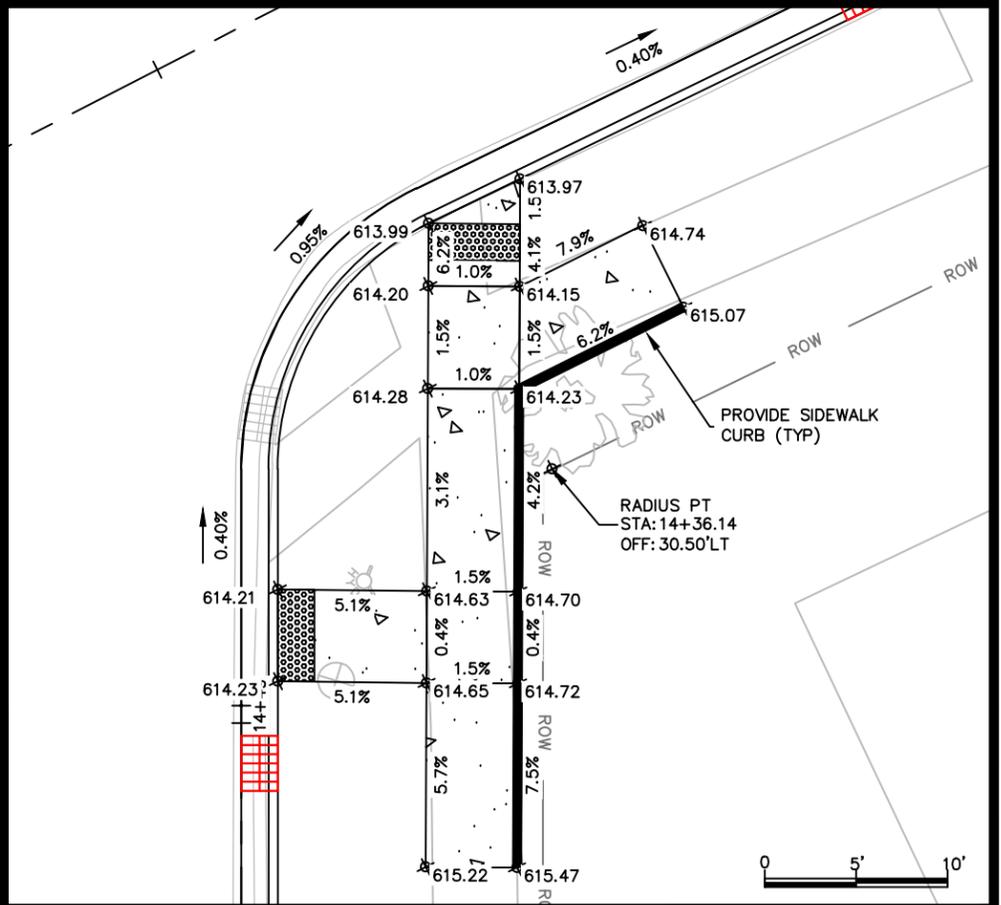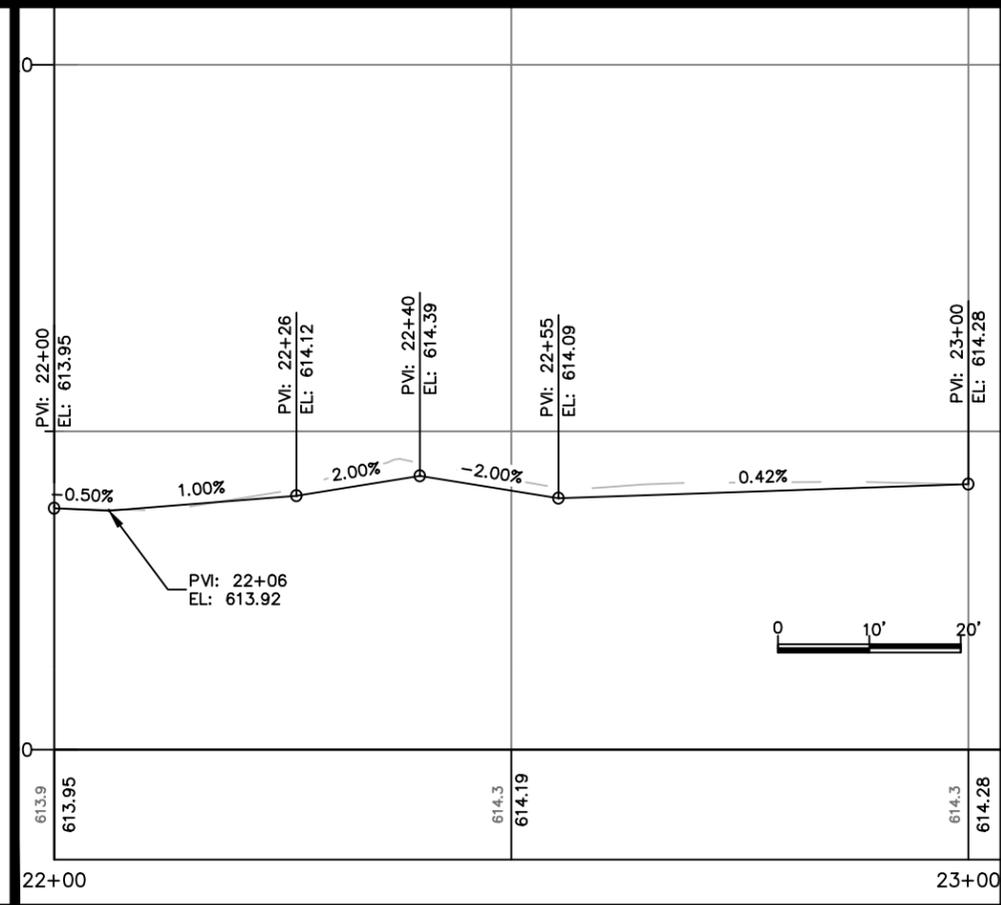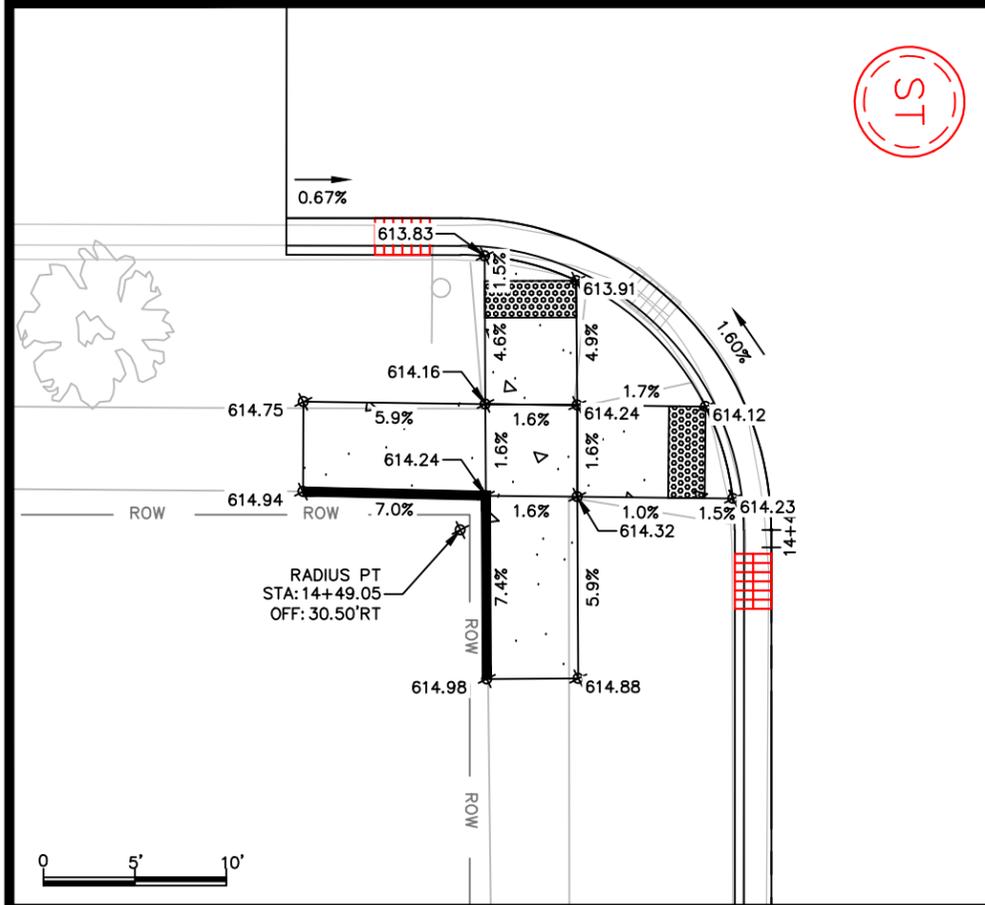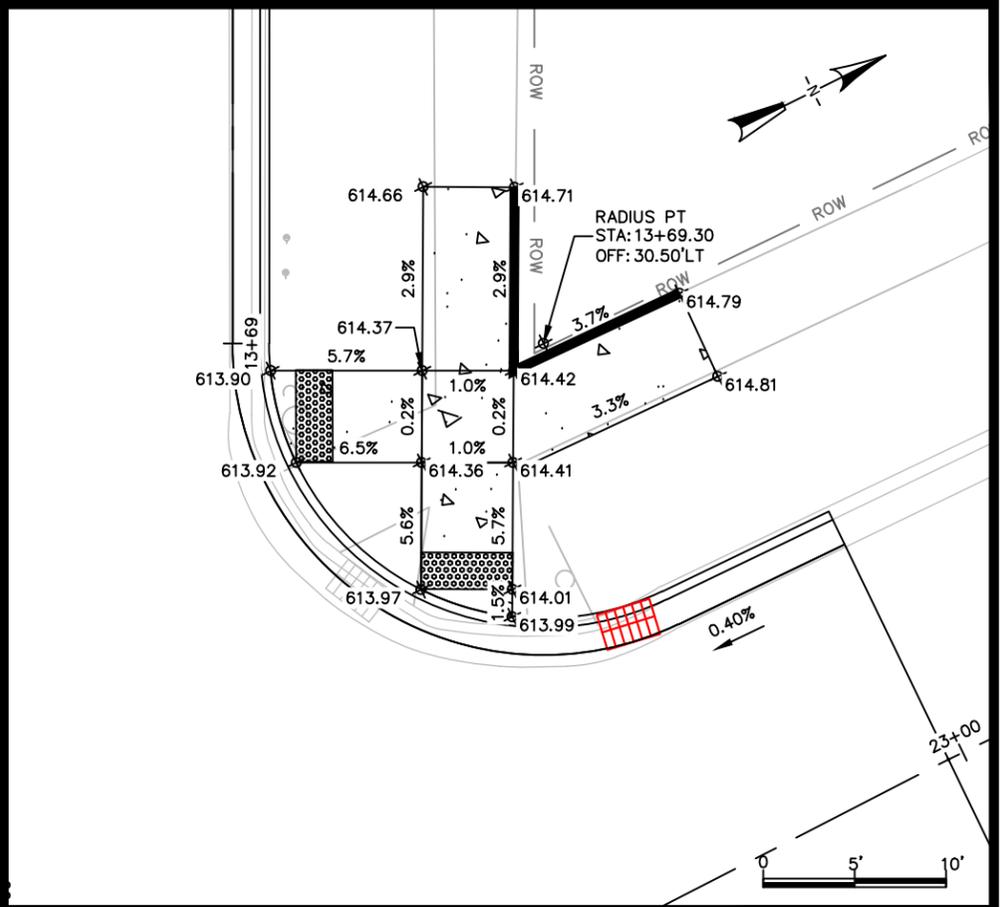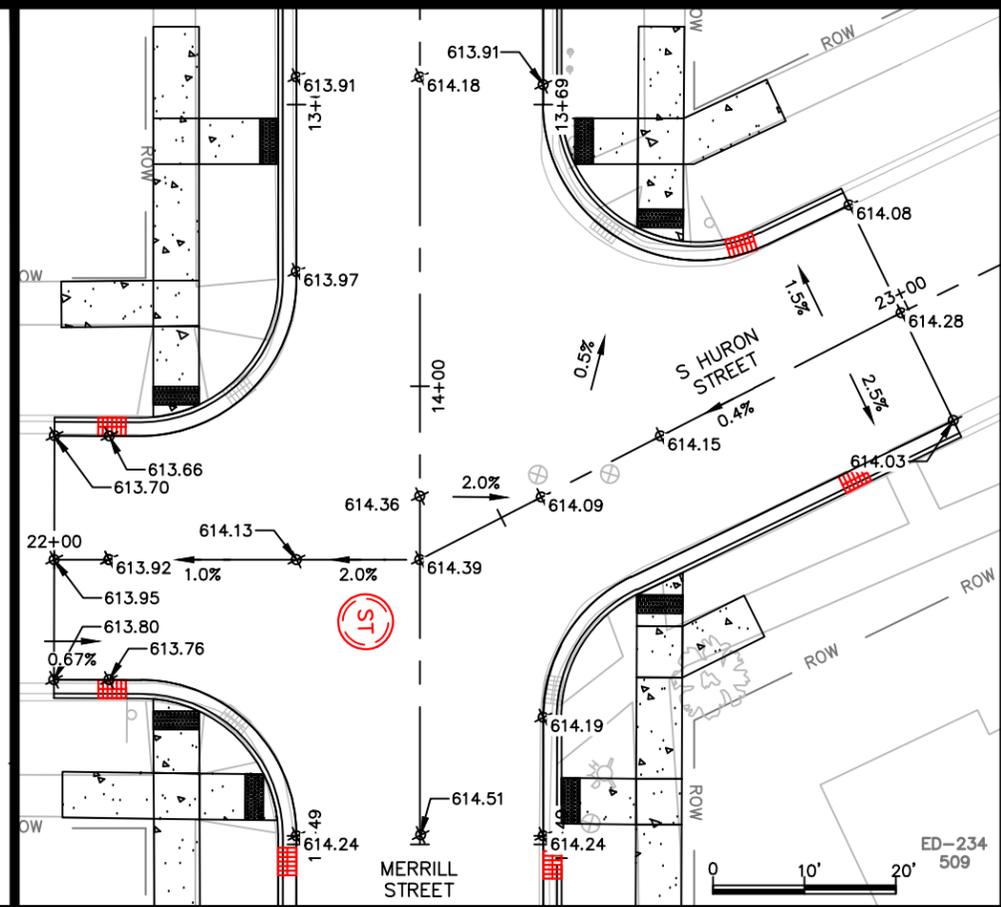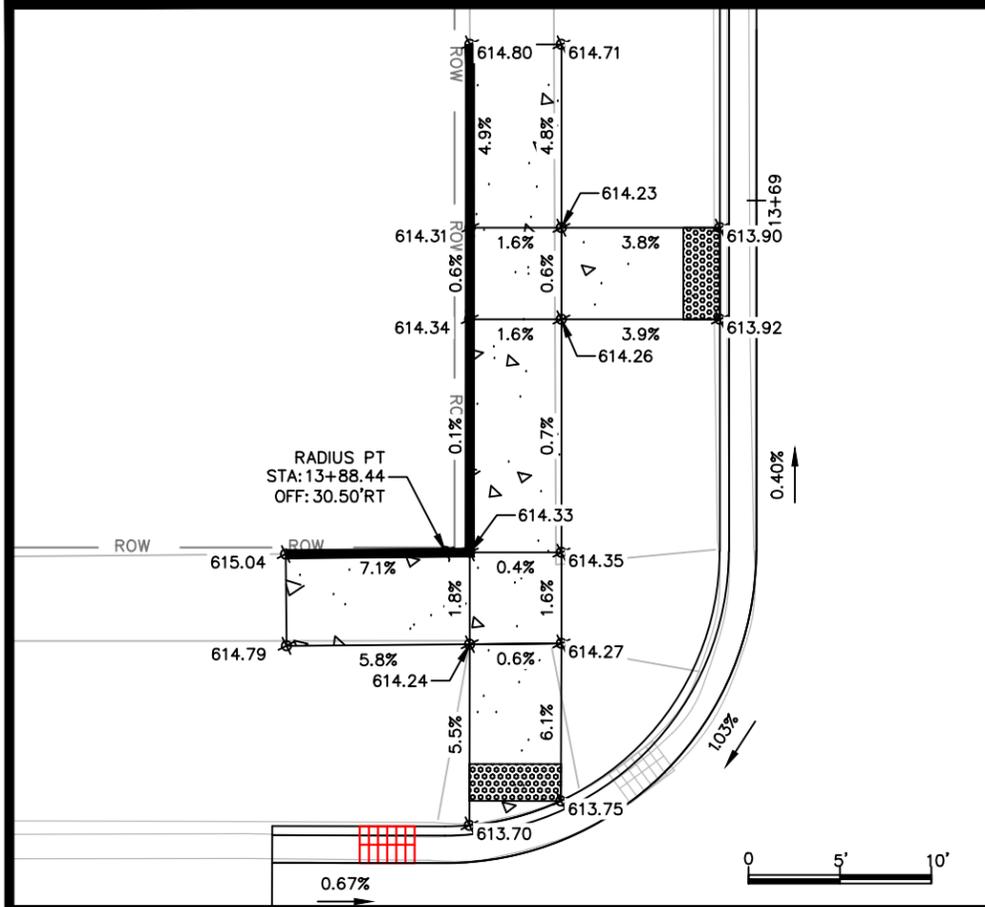

CITY OF DE PERE

ENGINEERING DIVISION 925 S. SIXTH ST DE PERE WI 54115
OFFICE: 920-339-4061 EMAIL: DPPUBWRKS@DEPEREWI.GOV

**MERRILL STREET
S. HURON STREET INTERSECTION
GRADES**



NAME: MERRILL STREET RECONSTRUCTION
PROJECT: 26-11

	BY	DATE
SURVEYED	MAL	05-2024
DRAWN	MAL	05-2024
DESIGNED	MAL	01-2026
CHECKED	CKK	01-2026

REVISIONS / ISSUES		
NO.	DATE	REMARKS

X:\Projects\City Projects\2026\Project 26-11 Merrill Street Reconstruction\1200-CAD\Merrill_Grades.dwg

NOTE
ALL TERRACES WILL BE GRADED FROM NEW CURB TO EXISTING SIDEWALK AND RESTORED WITH 4" TOPSOIL, SEED, AND MULCH.

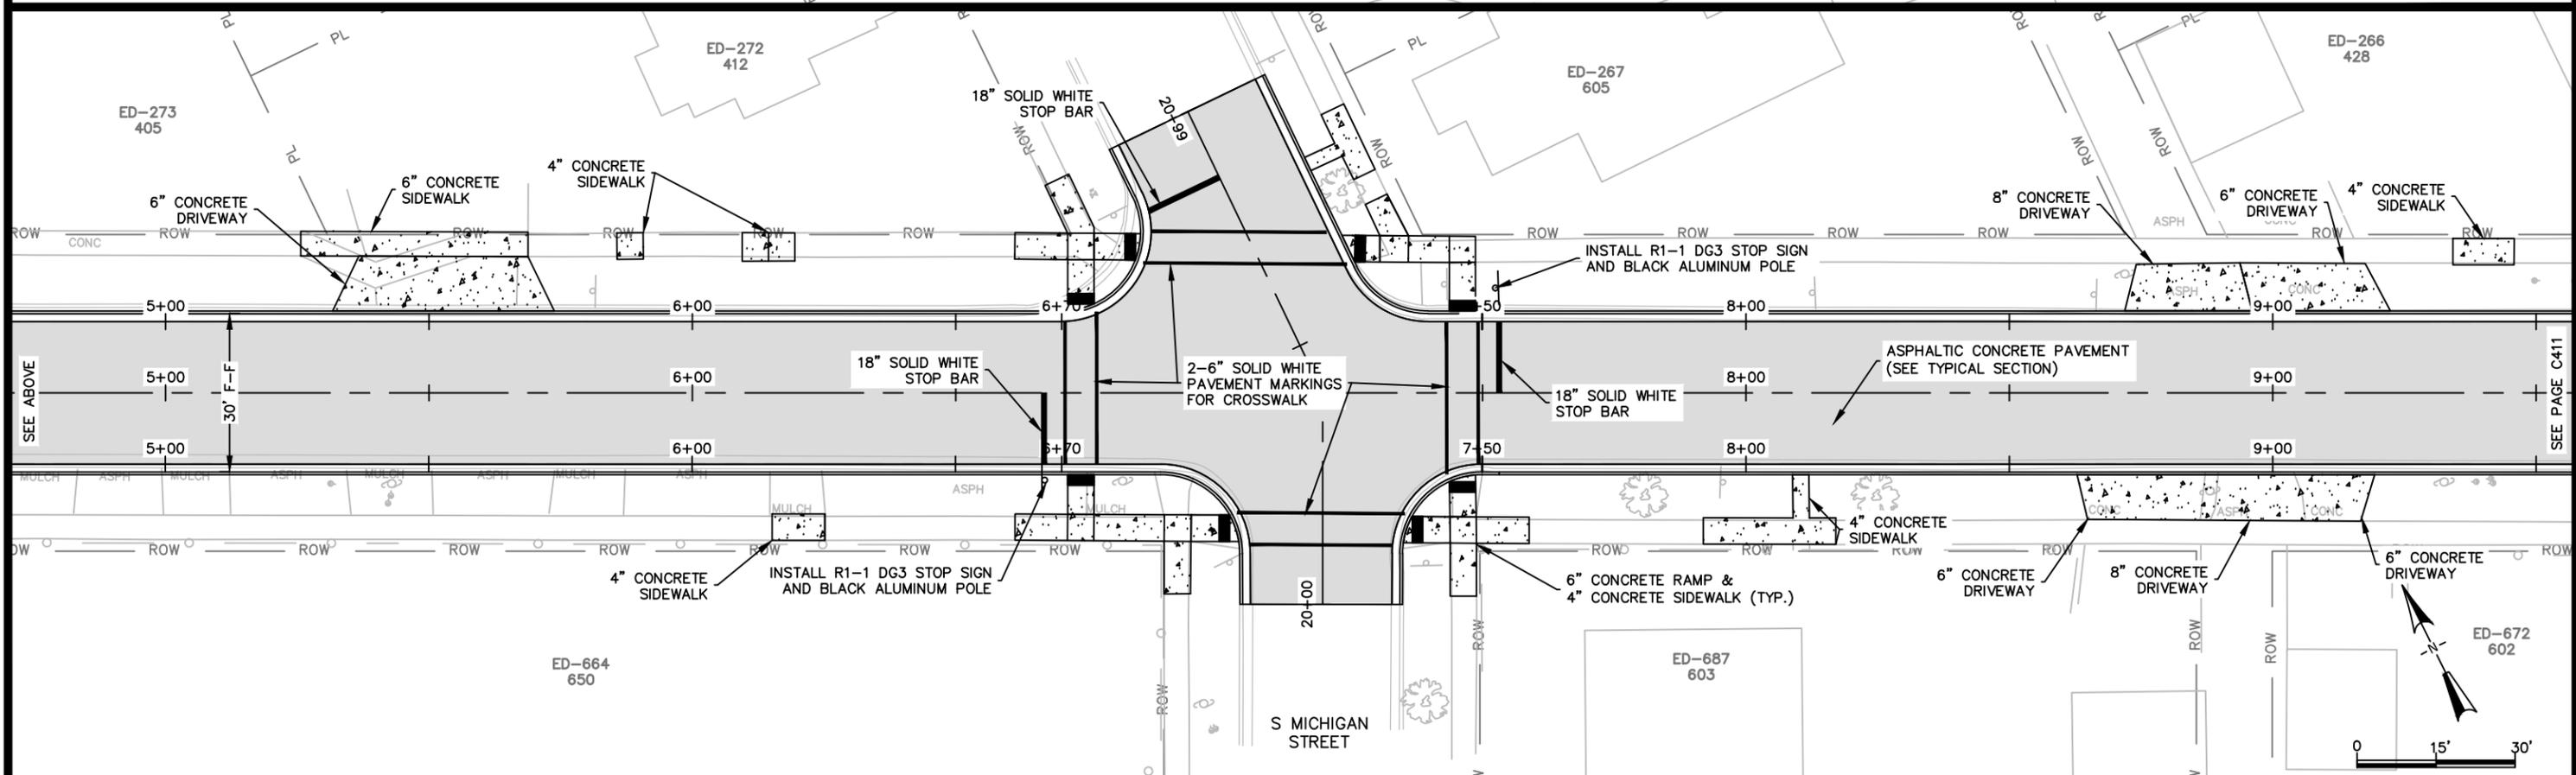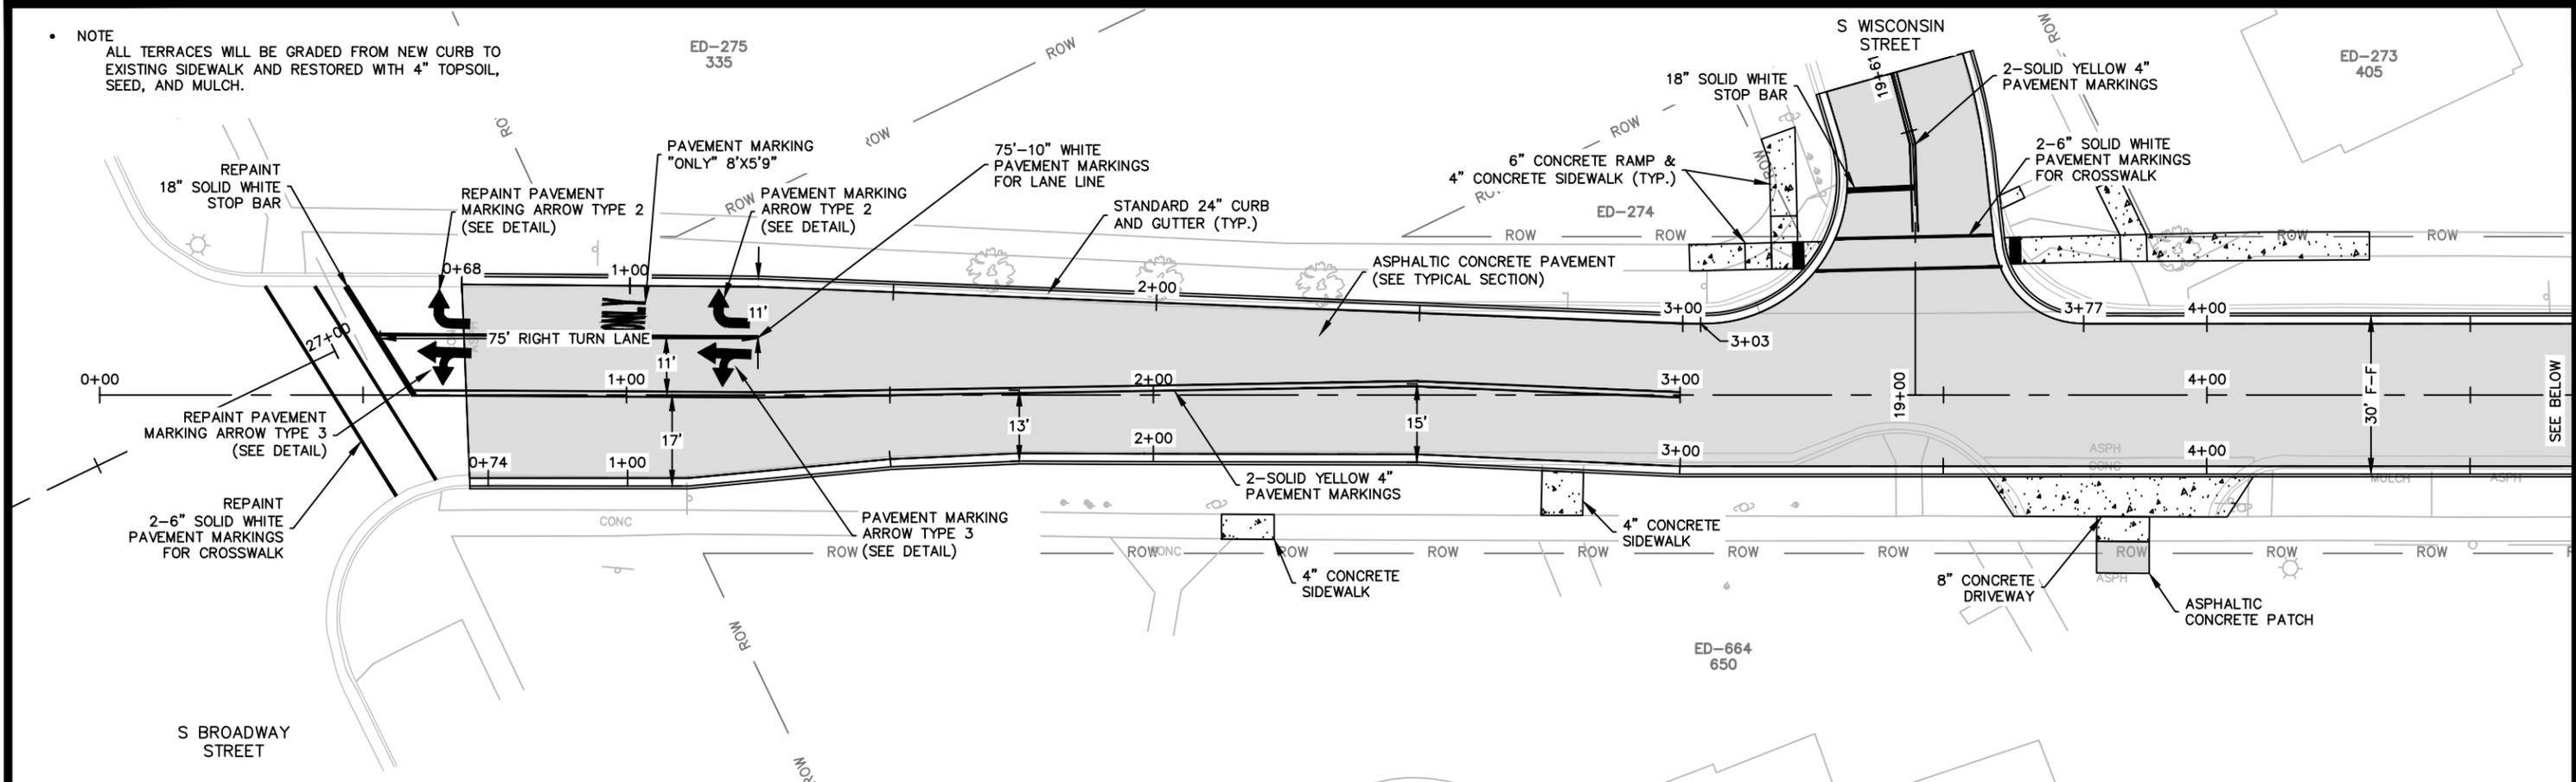

CITY OF DE PERE

ENGINEERING DIVISION 925 S. SIXTH ST DE PERE WI 54115
OFFICE: 920-339-4061 EMAIL: DPPUBWRKS@DEPERE.WI.GOV

**MERRILL STREET
S. BROADWAY ST TO 100' W/O S. SUPERIOR ST
PAVEMENT MARKINGS, RESTORATION, & SIGNAGE PLAN**



NAME: MERRILL STREET RECONSTRUCTION
PROJECT: 26-11

	BY	DATE
SURVEYED	MAL	05-2024
DRAWN	MAL	05-2024
DESIGNED	MAL	01-2026
CHECKED	CKK	01-2026


REVISIONS / ISSUES		
NO.	DATE	REMARKS

PAGE NO. **C410**

X:\ENG\Projects\City Projects\2026\Project 26-11 Merrill Street Reconstruction\1200-CAD\Merrill_Pavement Marking_Surface restoration.dwg

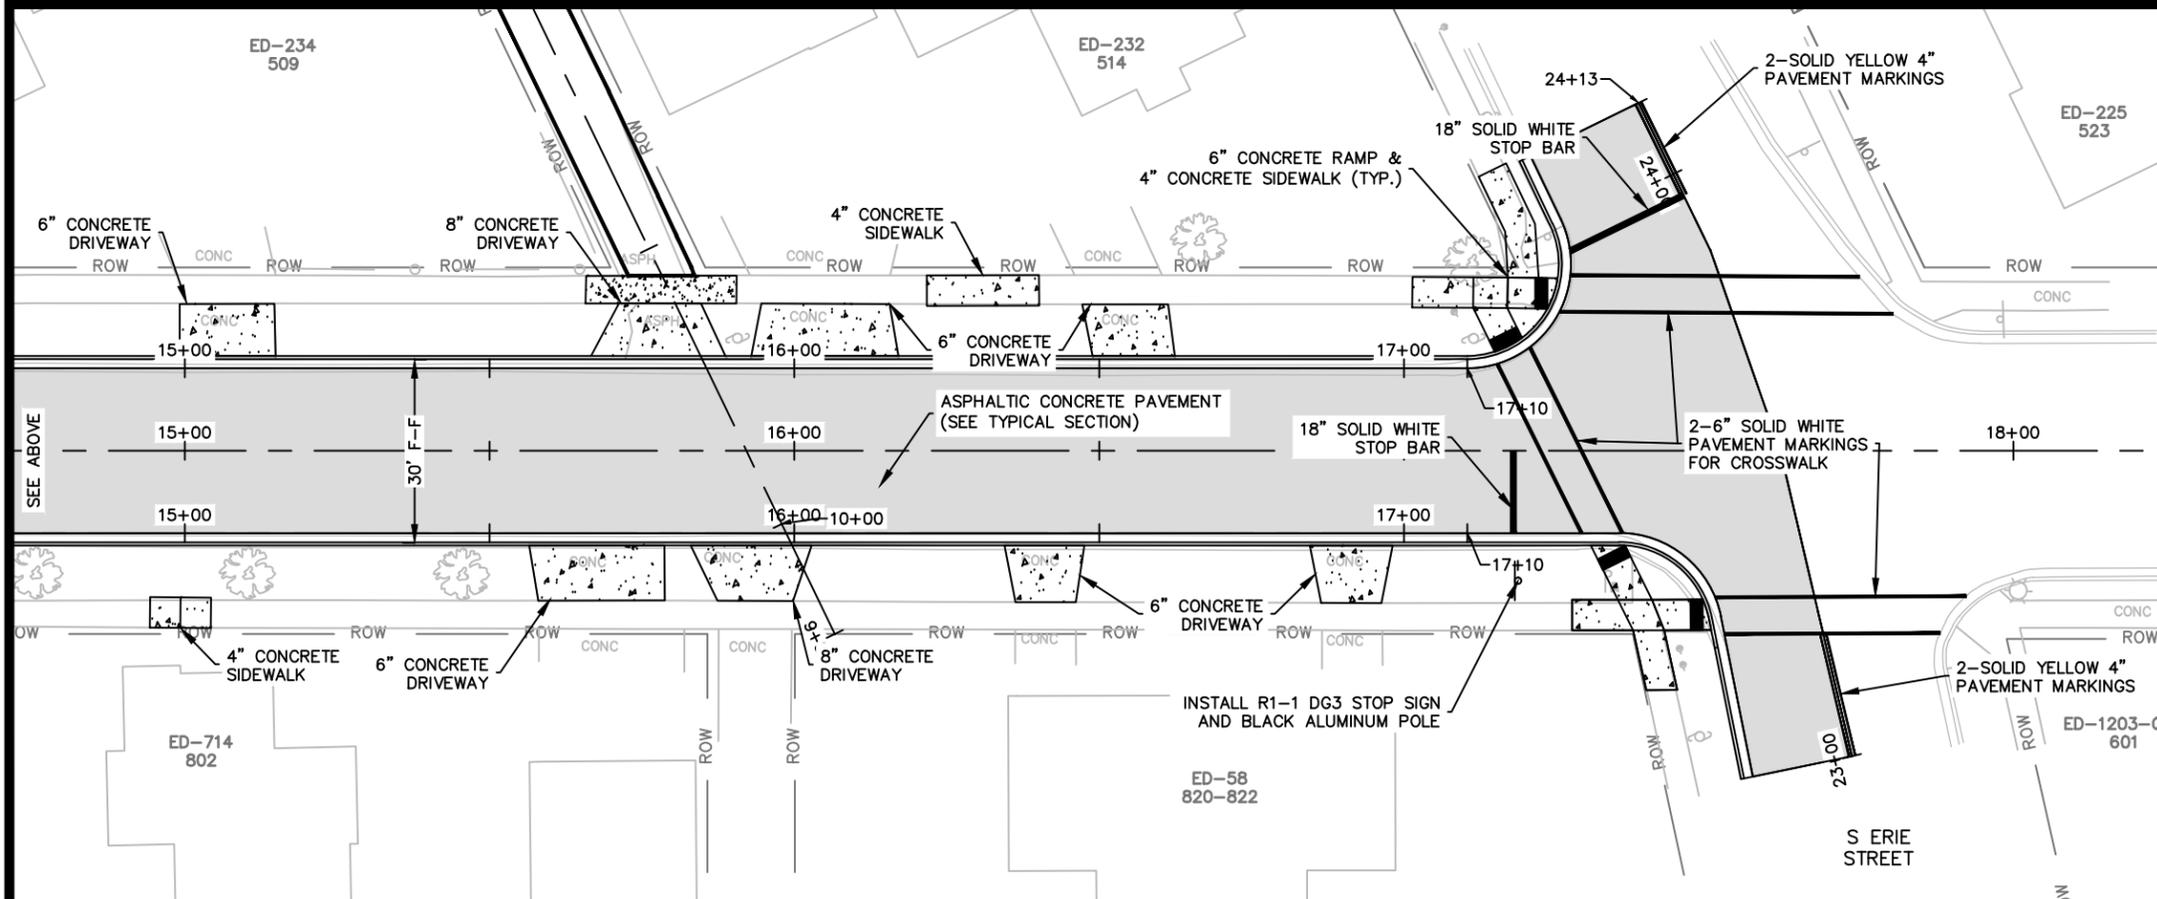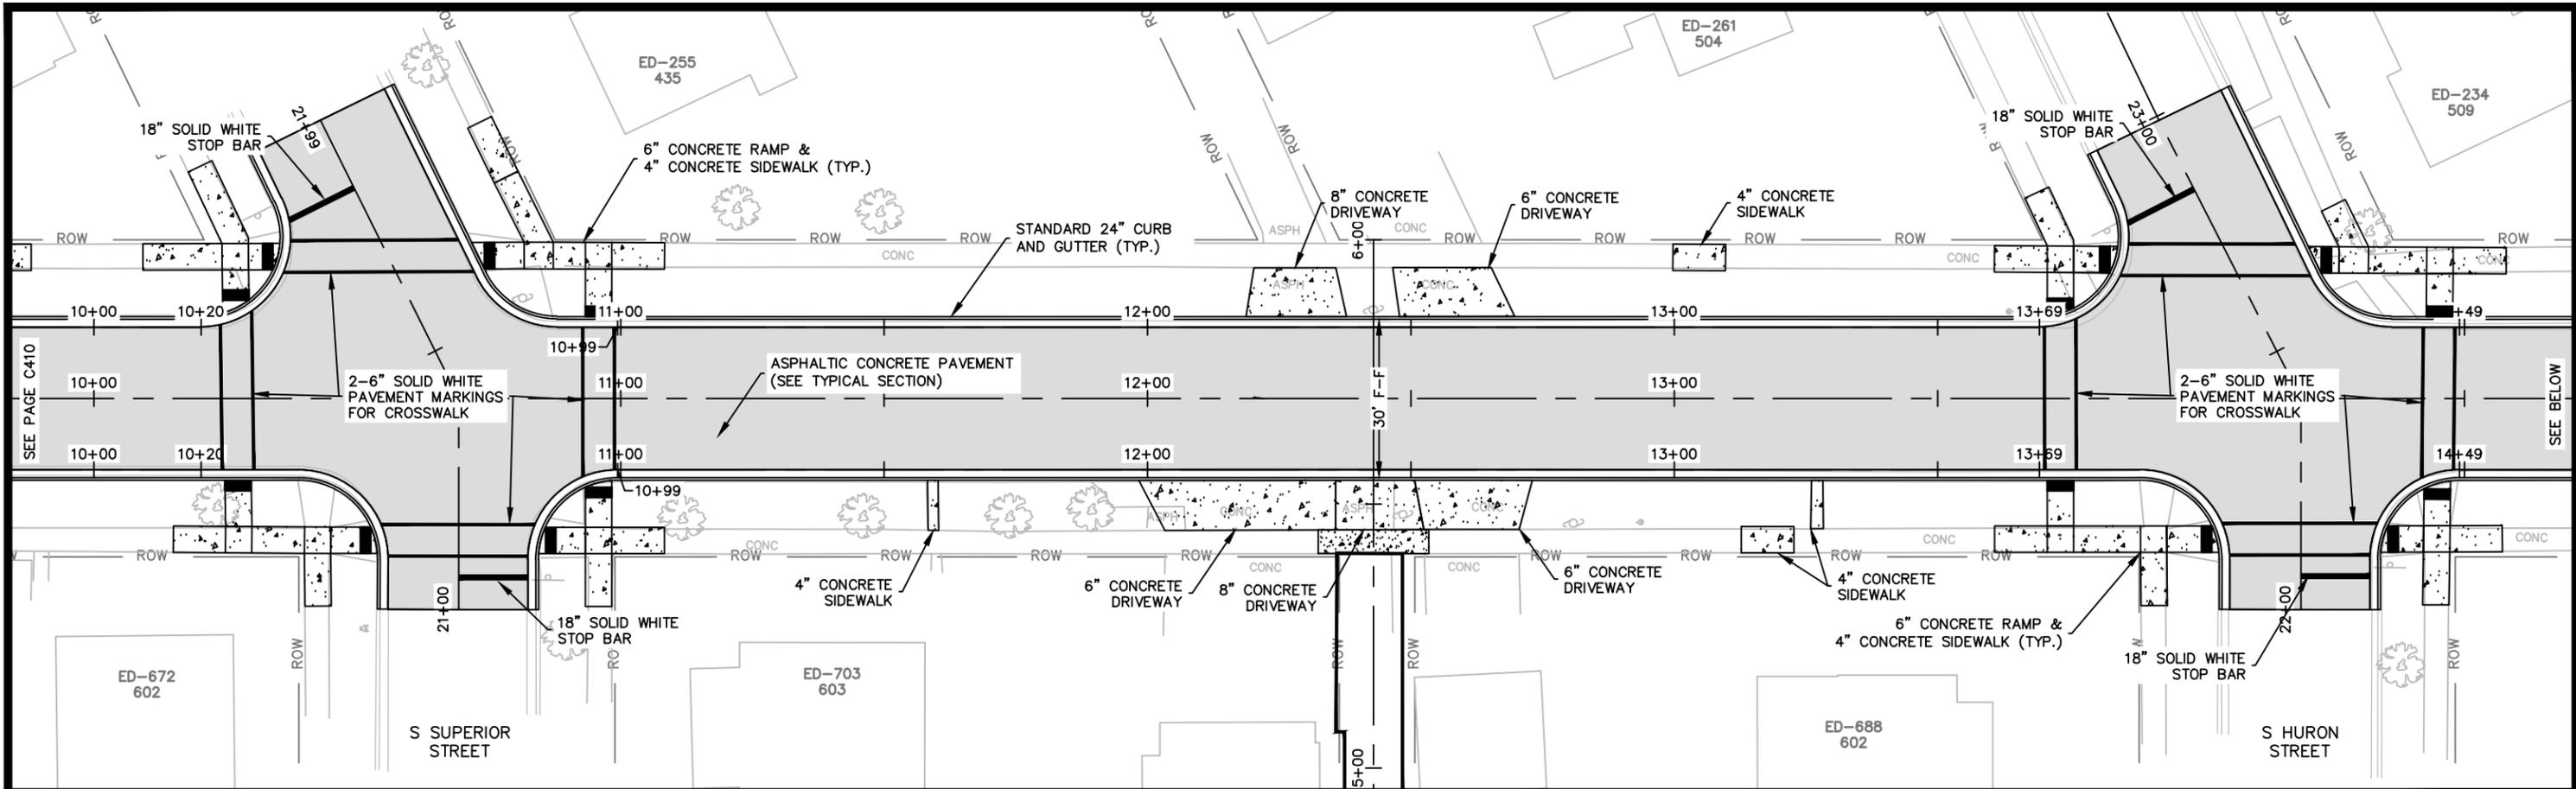

• NOTE
ALL TERRACES WILL BE GRADED FROM NEW CURB TO EXISTING SIDEWALK AND RESTORED WITH 4" TOPSOIL, SEED, AND MULCH.

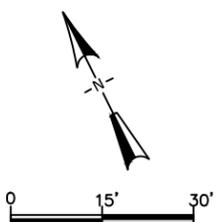

CITY OF DE PERE

ENGINEERING DIVISION 925 S. SIXTH ST DE PERE WI 54115
OFFICE: 920-339-4061 EMAIL: DPPUBWRKS@DEPEREWI.GOV

**MERRILL STREET
100' W/O S. SUPERIOR STREET TO S. ERIE STREET
PAVEMENT MARKINGS, RESTORATION, & SIGNAGE PLAN**


NAME: MERRILL STREET RECONSTRUCTION
PROJECT: 26-11

	BY	DATE
SURVEYED	MAL	05-2024
DRAWN	MAL	05-2024
DESIGNED	MAL	01-2026
CHECKED	CKK	01-2026


REVISIONS / ISSUES		
NO.	DATE	BY

PAGE NO.
C411

X:\ENG\Projects\City Projects\2026\Project 26-11 Merrill Street Reconstruction\1200-CAD\Merrill_Pavement Marking_Surface restoration.dwg

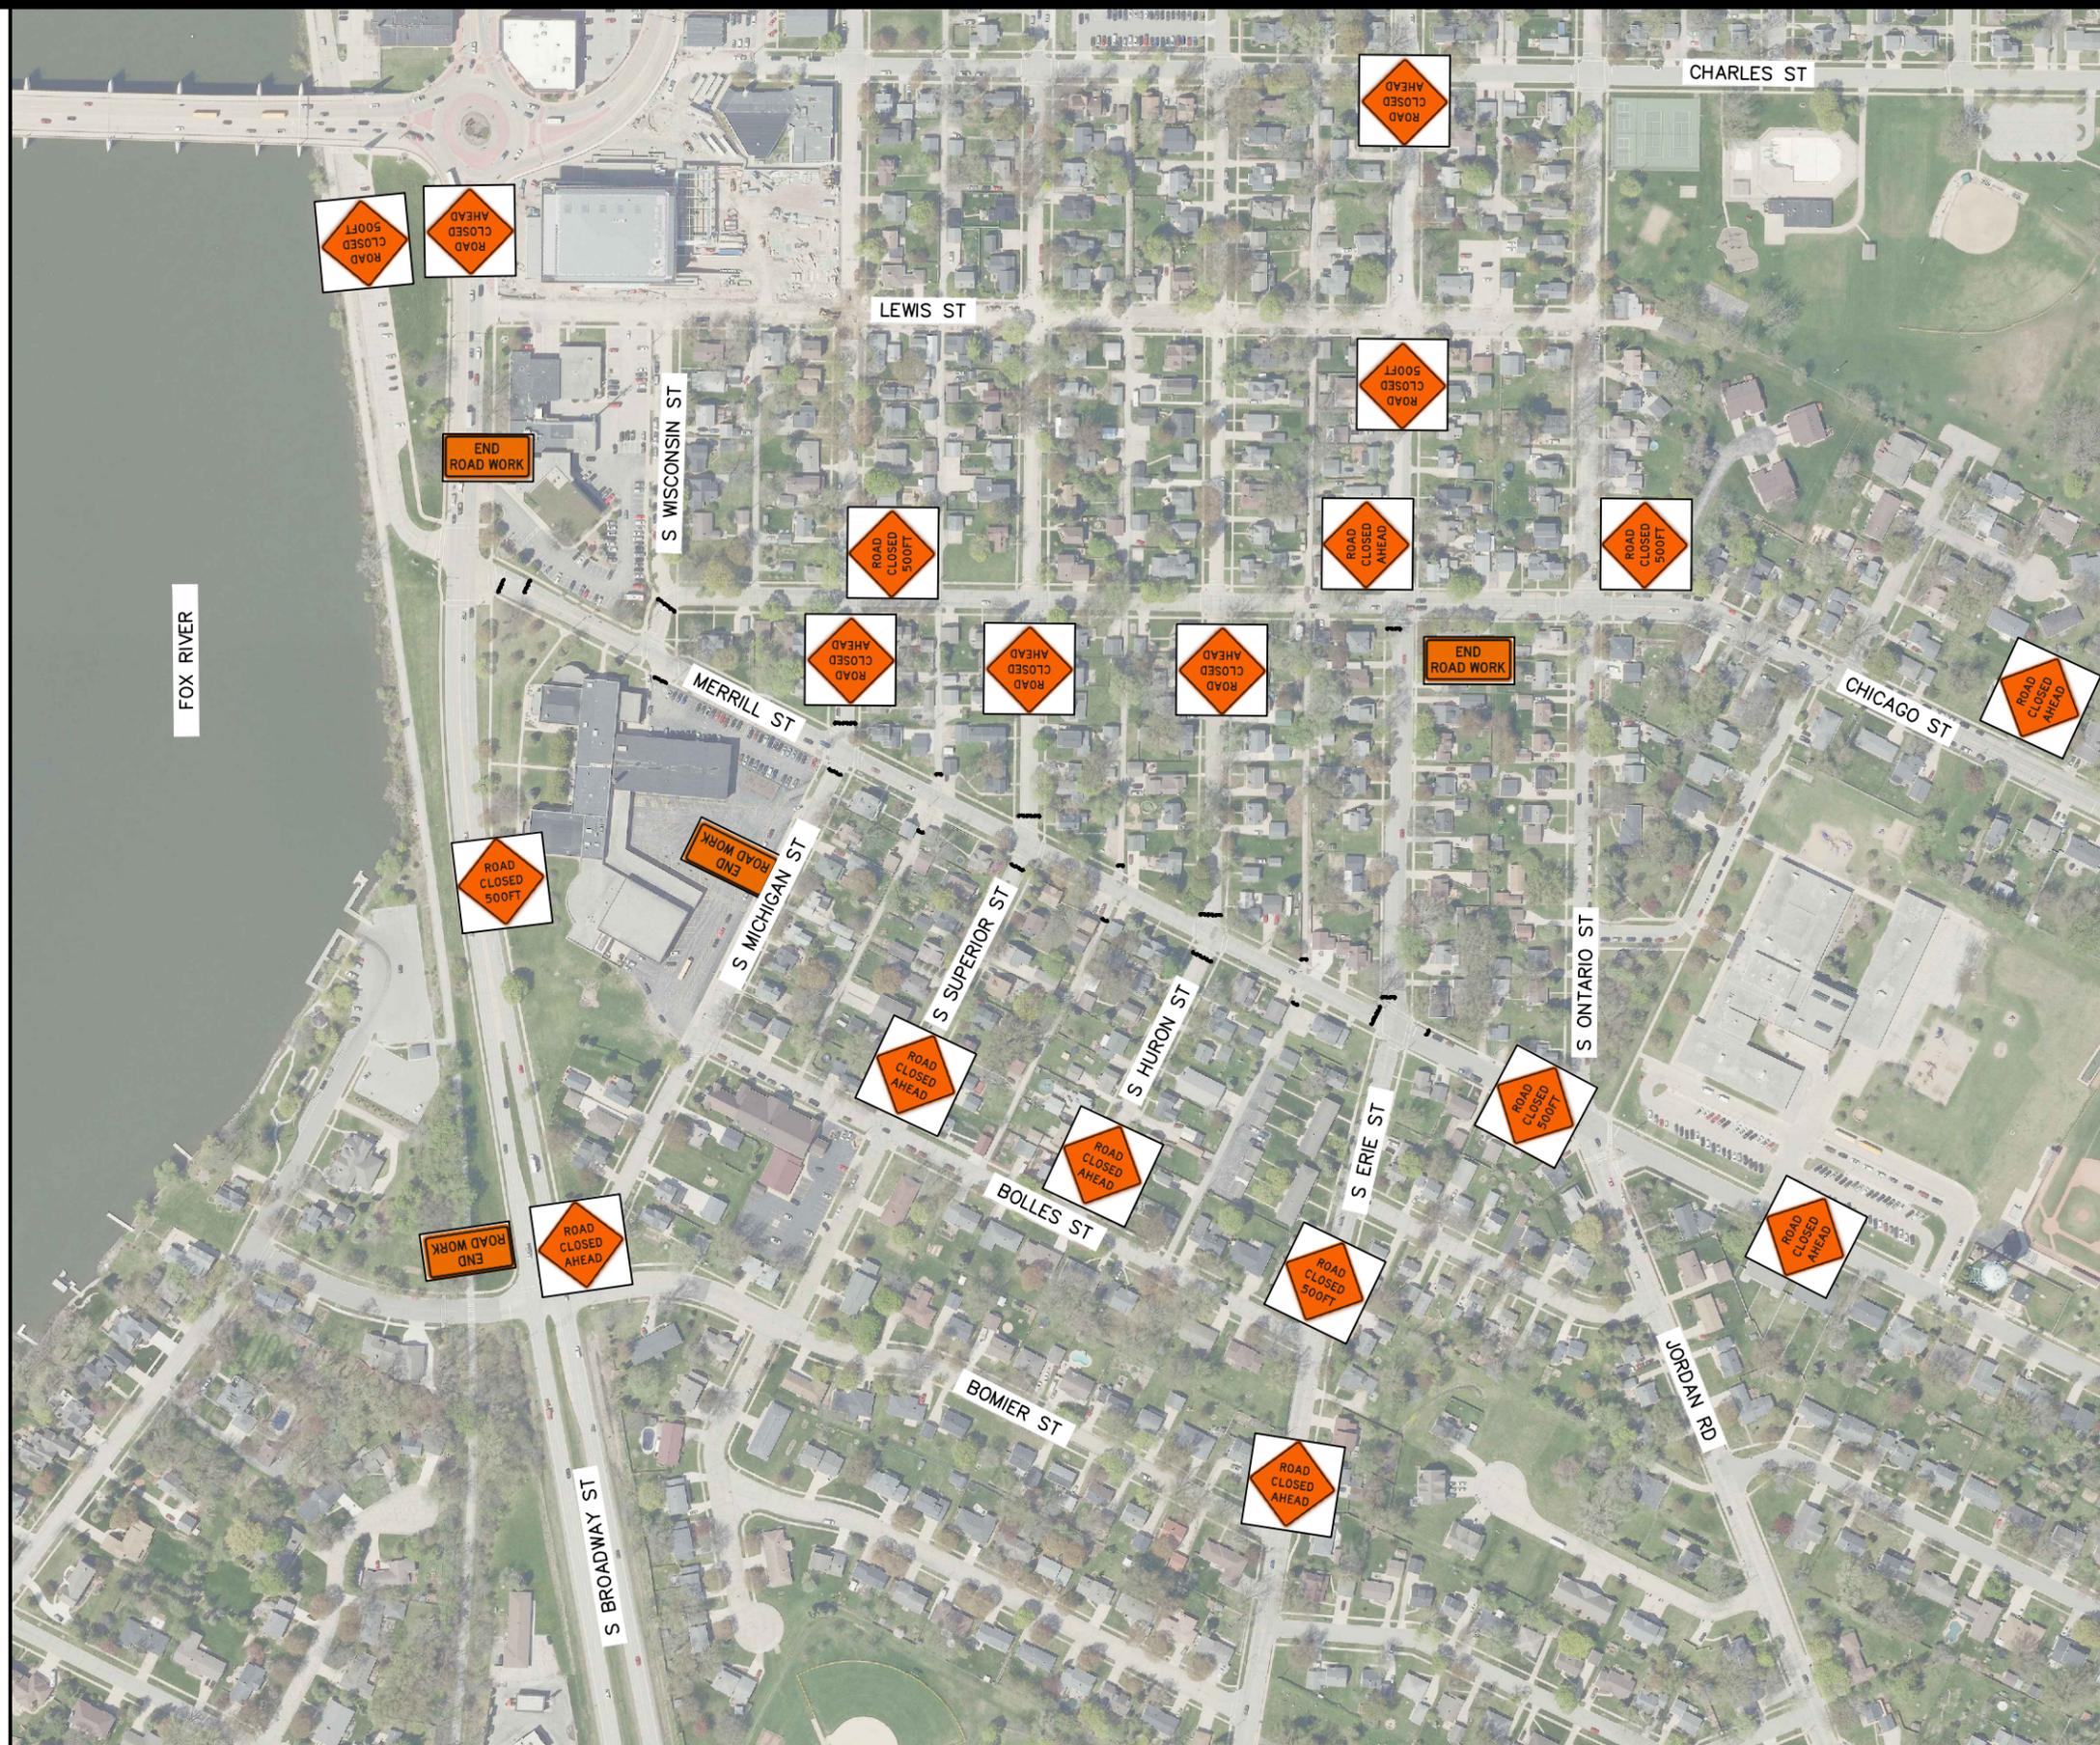

FOX RIVER

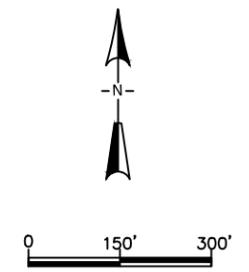

CITY OF DE PERE

ENGINEERING DIVISION 925 S. SIXTH ST DE PERE WI 54115
OFFICE: 920-339-4061 EMAIL: DPPUBWRKS@DEPEREWI.GOV



TRAFFIC CONTROL

NAME: MERRILL STREET RECONSTRUCTION
PROJECT 26-11

	BY	DATE
SURVEYED		
DRAWN	MAL	01-2026
DESIGNED		
CHECKED	CKK	01-2026

REVISIONS / ISSUES	
NO.	DATE

PAGE NO.
C412

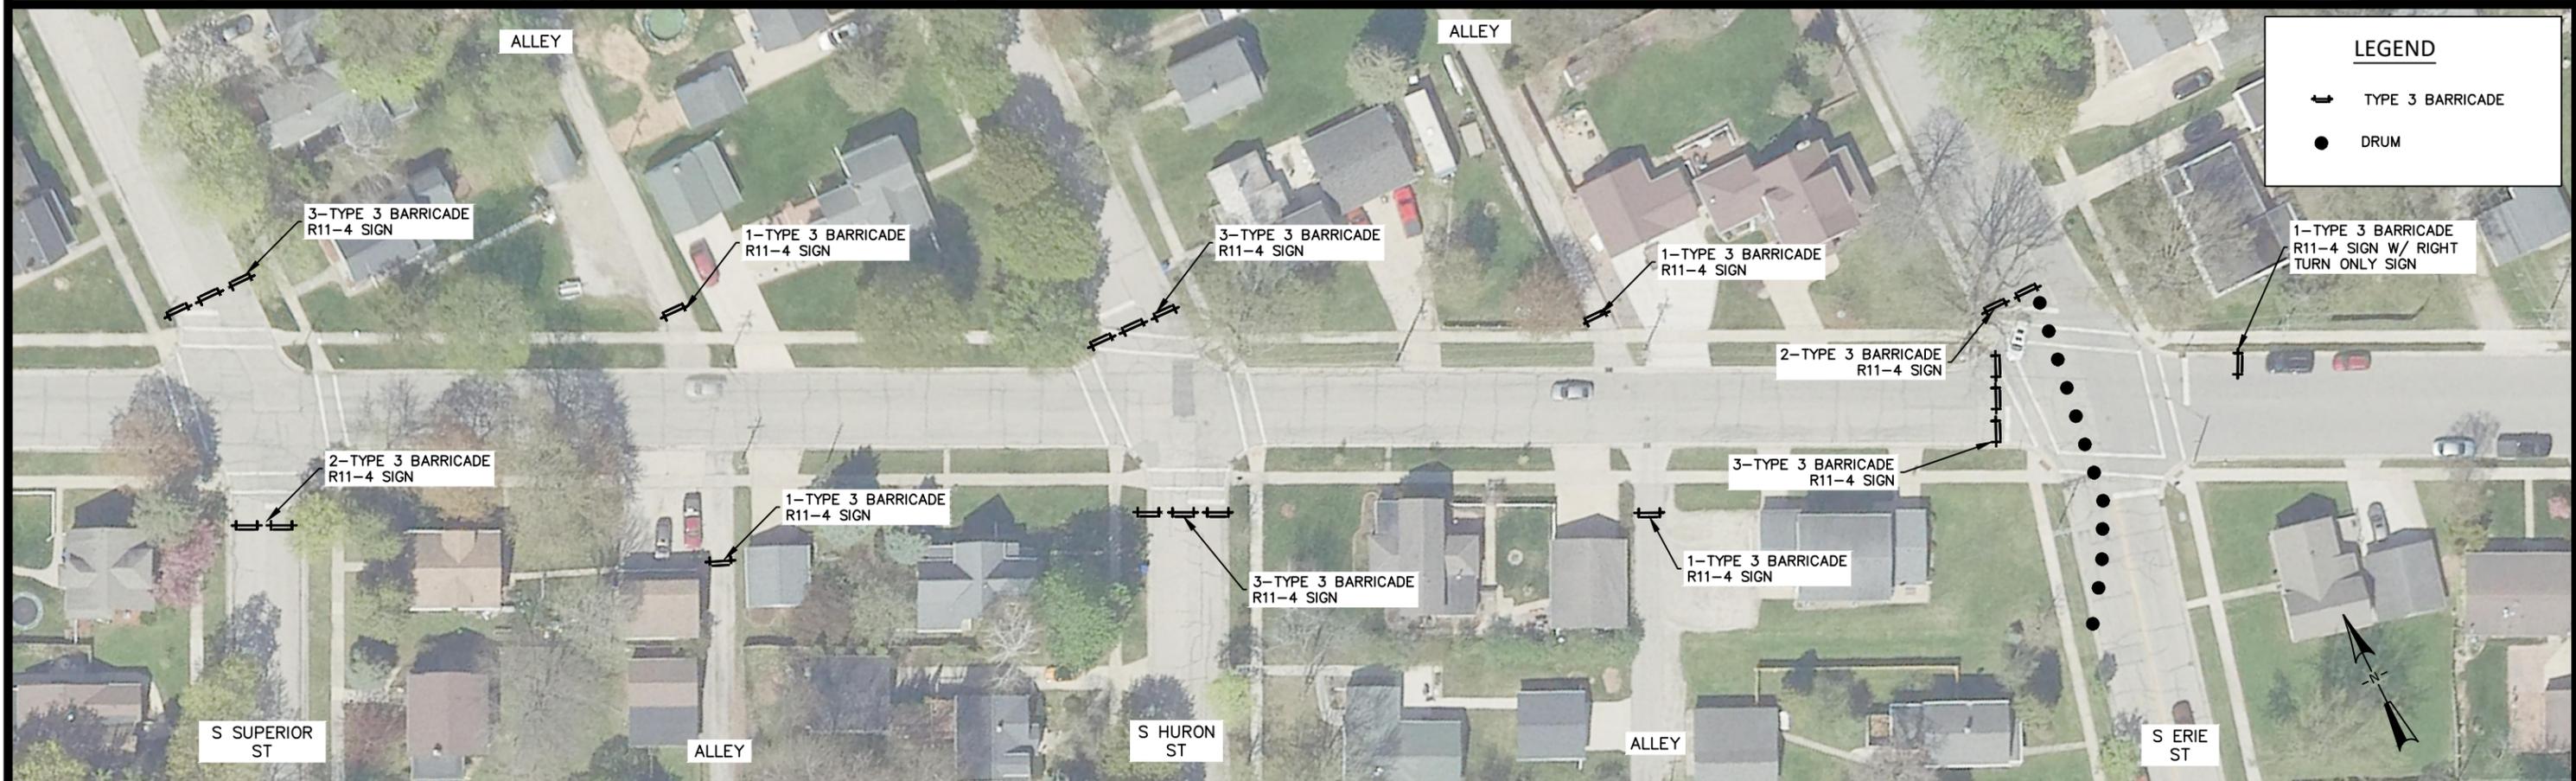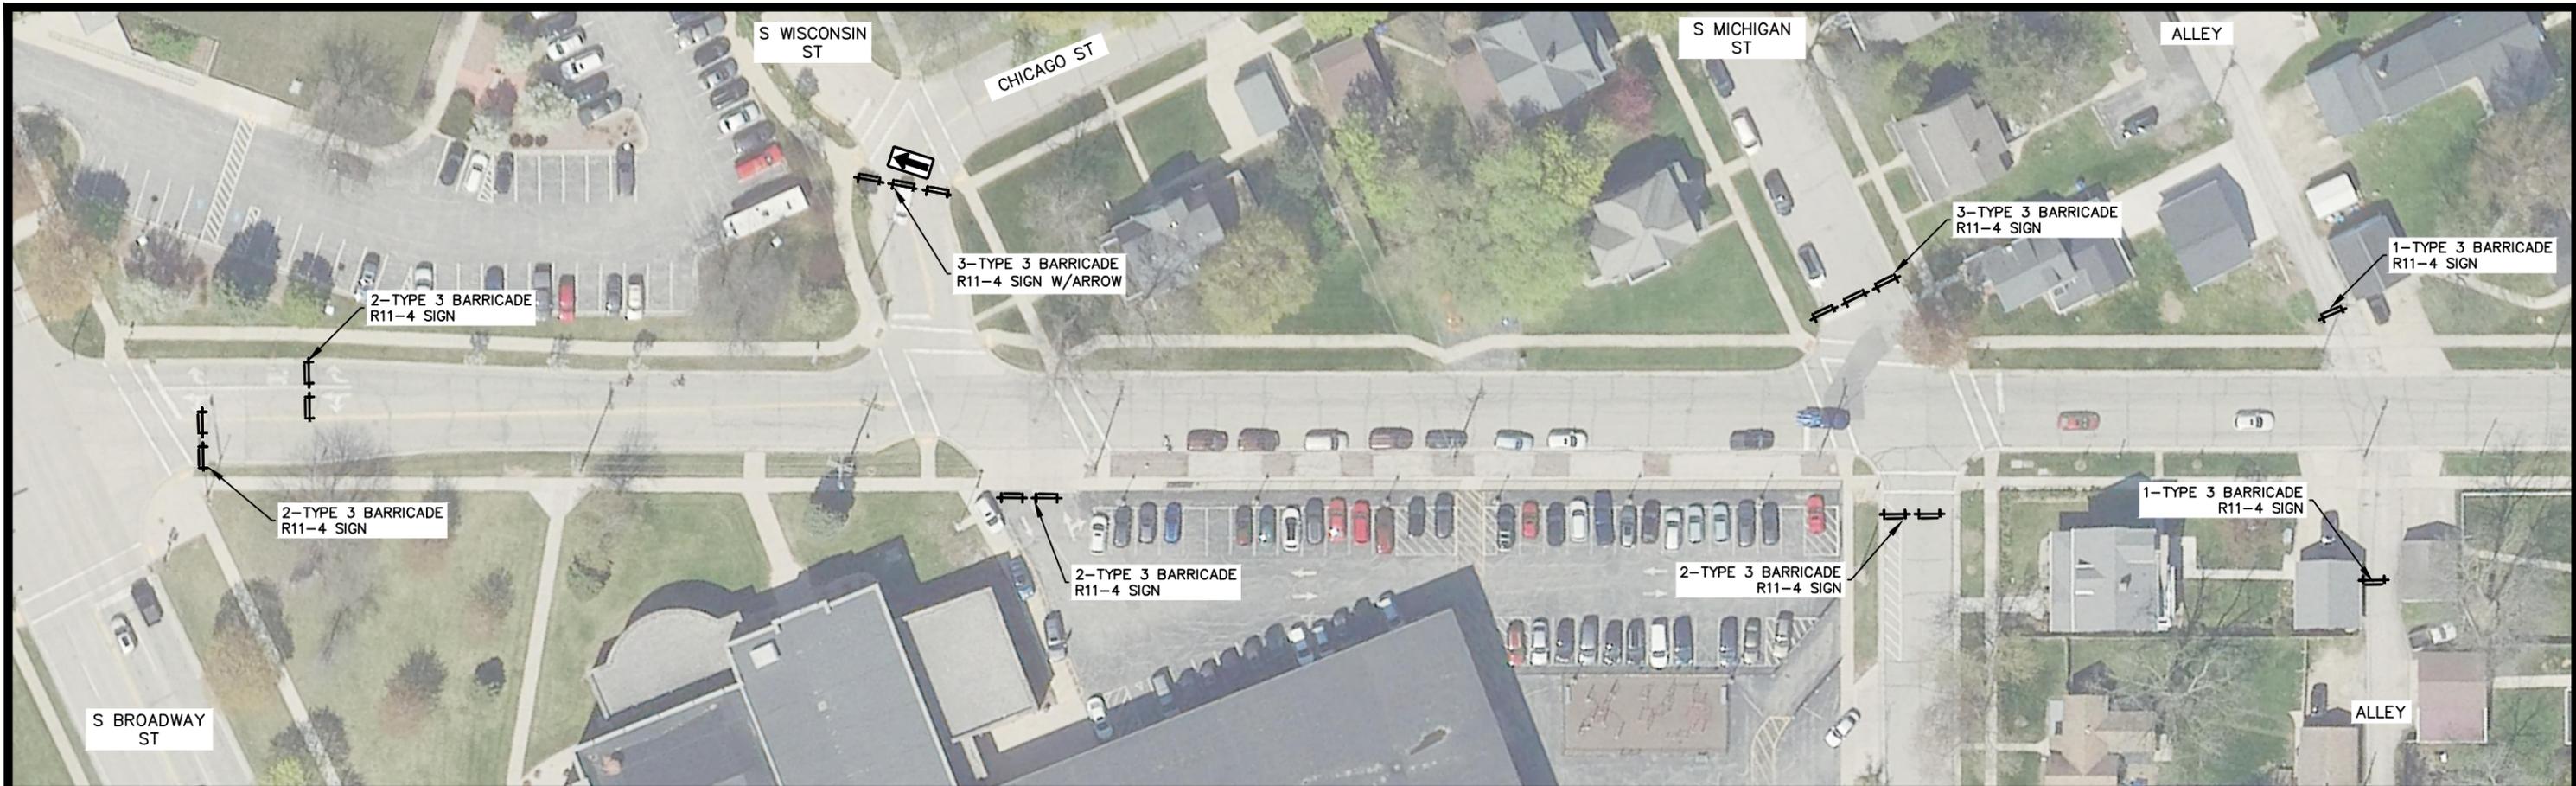

LEGEND

- ↔ TYPE 3 BARRICADE
- DRUM



CITY OF DE PERE

ENGINEERING DIVISION 925 S. SIXTH ST DE PERE WI 54115
 OFFICE: 920-339-4061 EMAIL: DPPUBWRKS@DEPEREWI.GOV

TRAFFIC CONTROL



NAME: MERRILL STREET RECONSTRUCTION
 PROJECT 26-11

SURVEYED	BY MAL	DATE 01-2026
DRAWN		
DESIGNED		
CHECKED	CKK	01-2026

REVISIONS / ISSUES		DATE	REMARKS
NO.	DATE	BY	

PAGE NO.
C413

X:\ENG\Projects\City Projects\2026\Project 26-11 Merrill_Street_Reconstruction\1200-CAD\Merrill_Construction & Traffic_Details.dwg

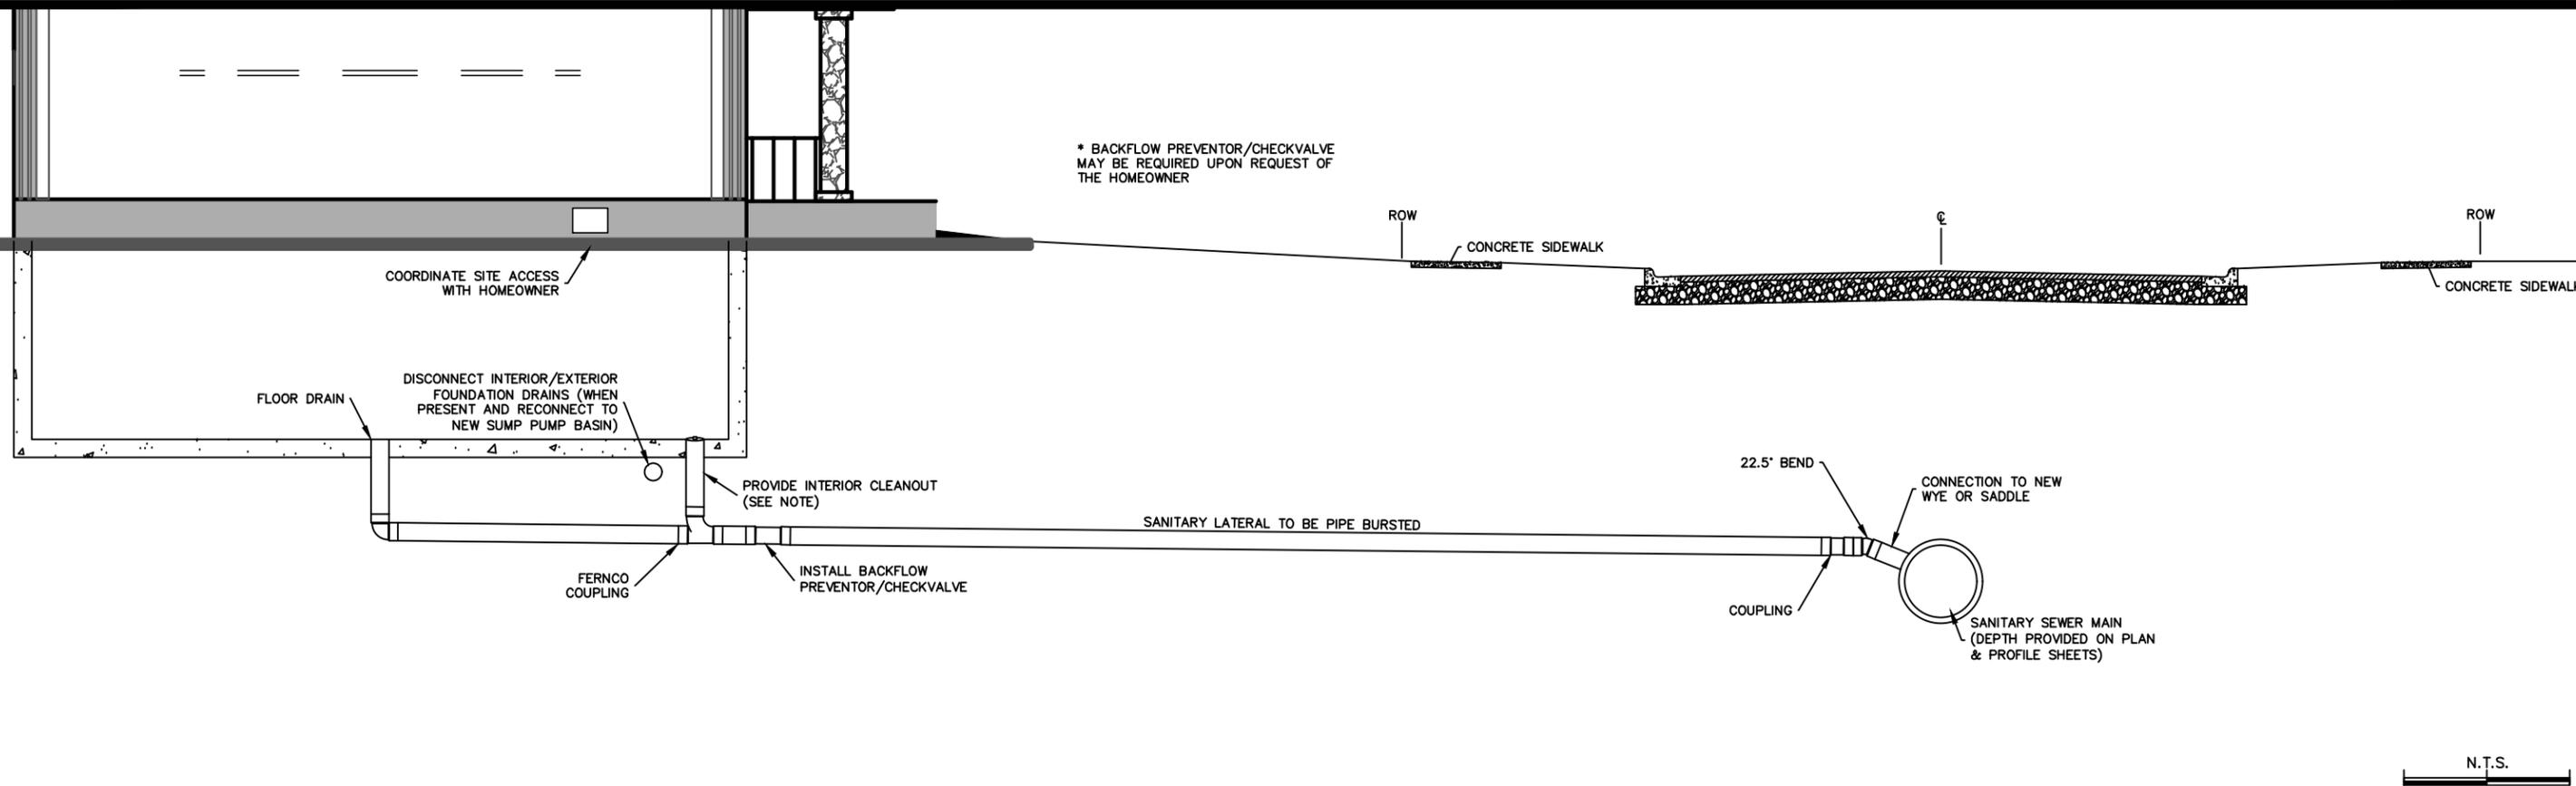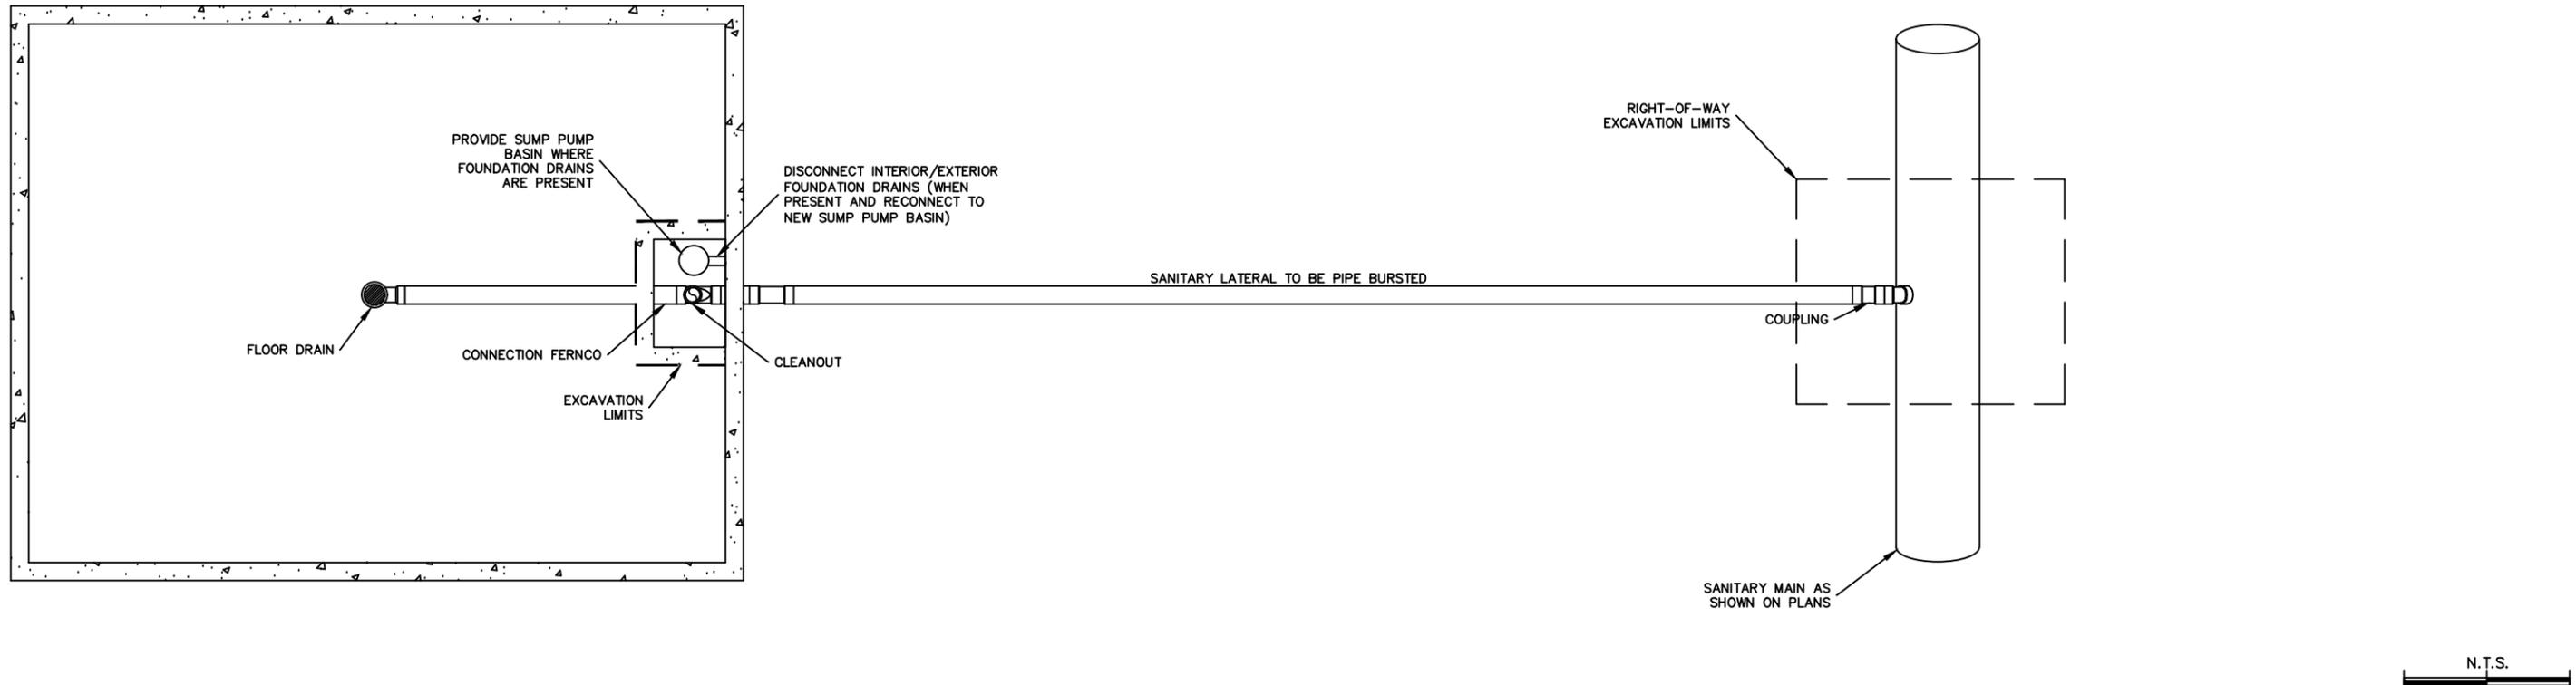

CITY OF DE PERE

ENGINEERING DIVISION 925 S. SIXTH ST DE PERE WI 54115
OFFICE: 920-339-4061 EMAIL: DPPUBWRKS@DEPEREWI.GOV

**PIPE BURSTING
CONSTRUCTION DETAIL**

NAME: MERRILL STREET RECONSTRUCTION
PROJECT 26-11

	BY	DATE	REVISIONS / ISSUES	
			NO.	DATE
SURVEYED				
DRAWN	MAL	01-2026		
DESIGNED				
CHECKED	CKK	01-2026		

PAGE NO. **C501**

X:\ENG\Projects\City Projects\2026\Project 26-11 Merrill_Street_Reconstruction\200-CAD\Merrill_Construction & Traffic Details.dwg

SDD 08E10 Inlet Protection, Types A, B, C and D

