


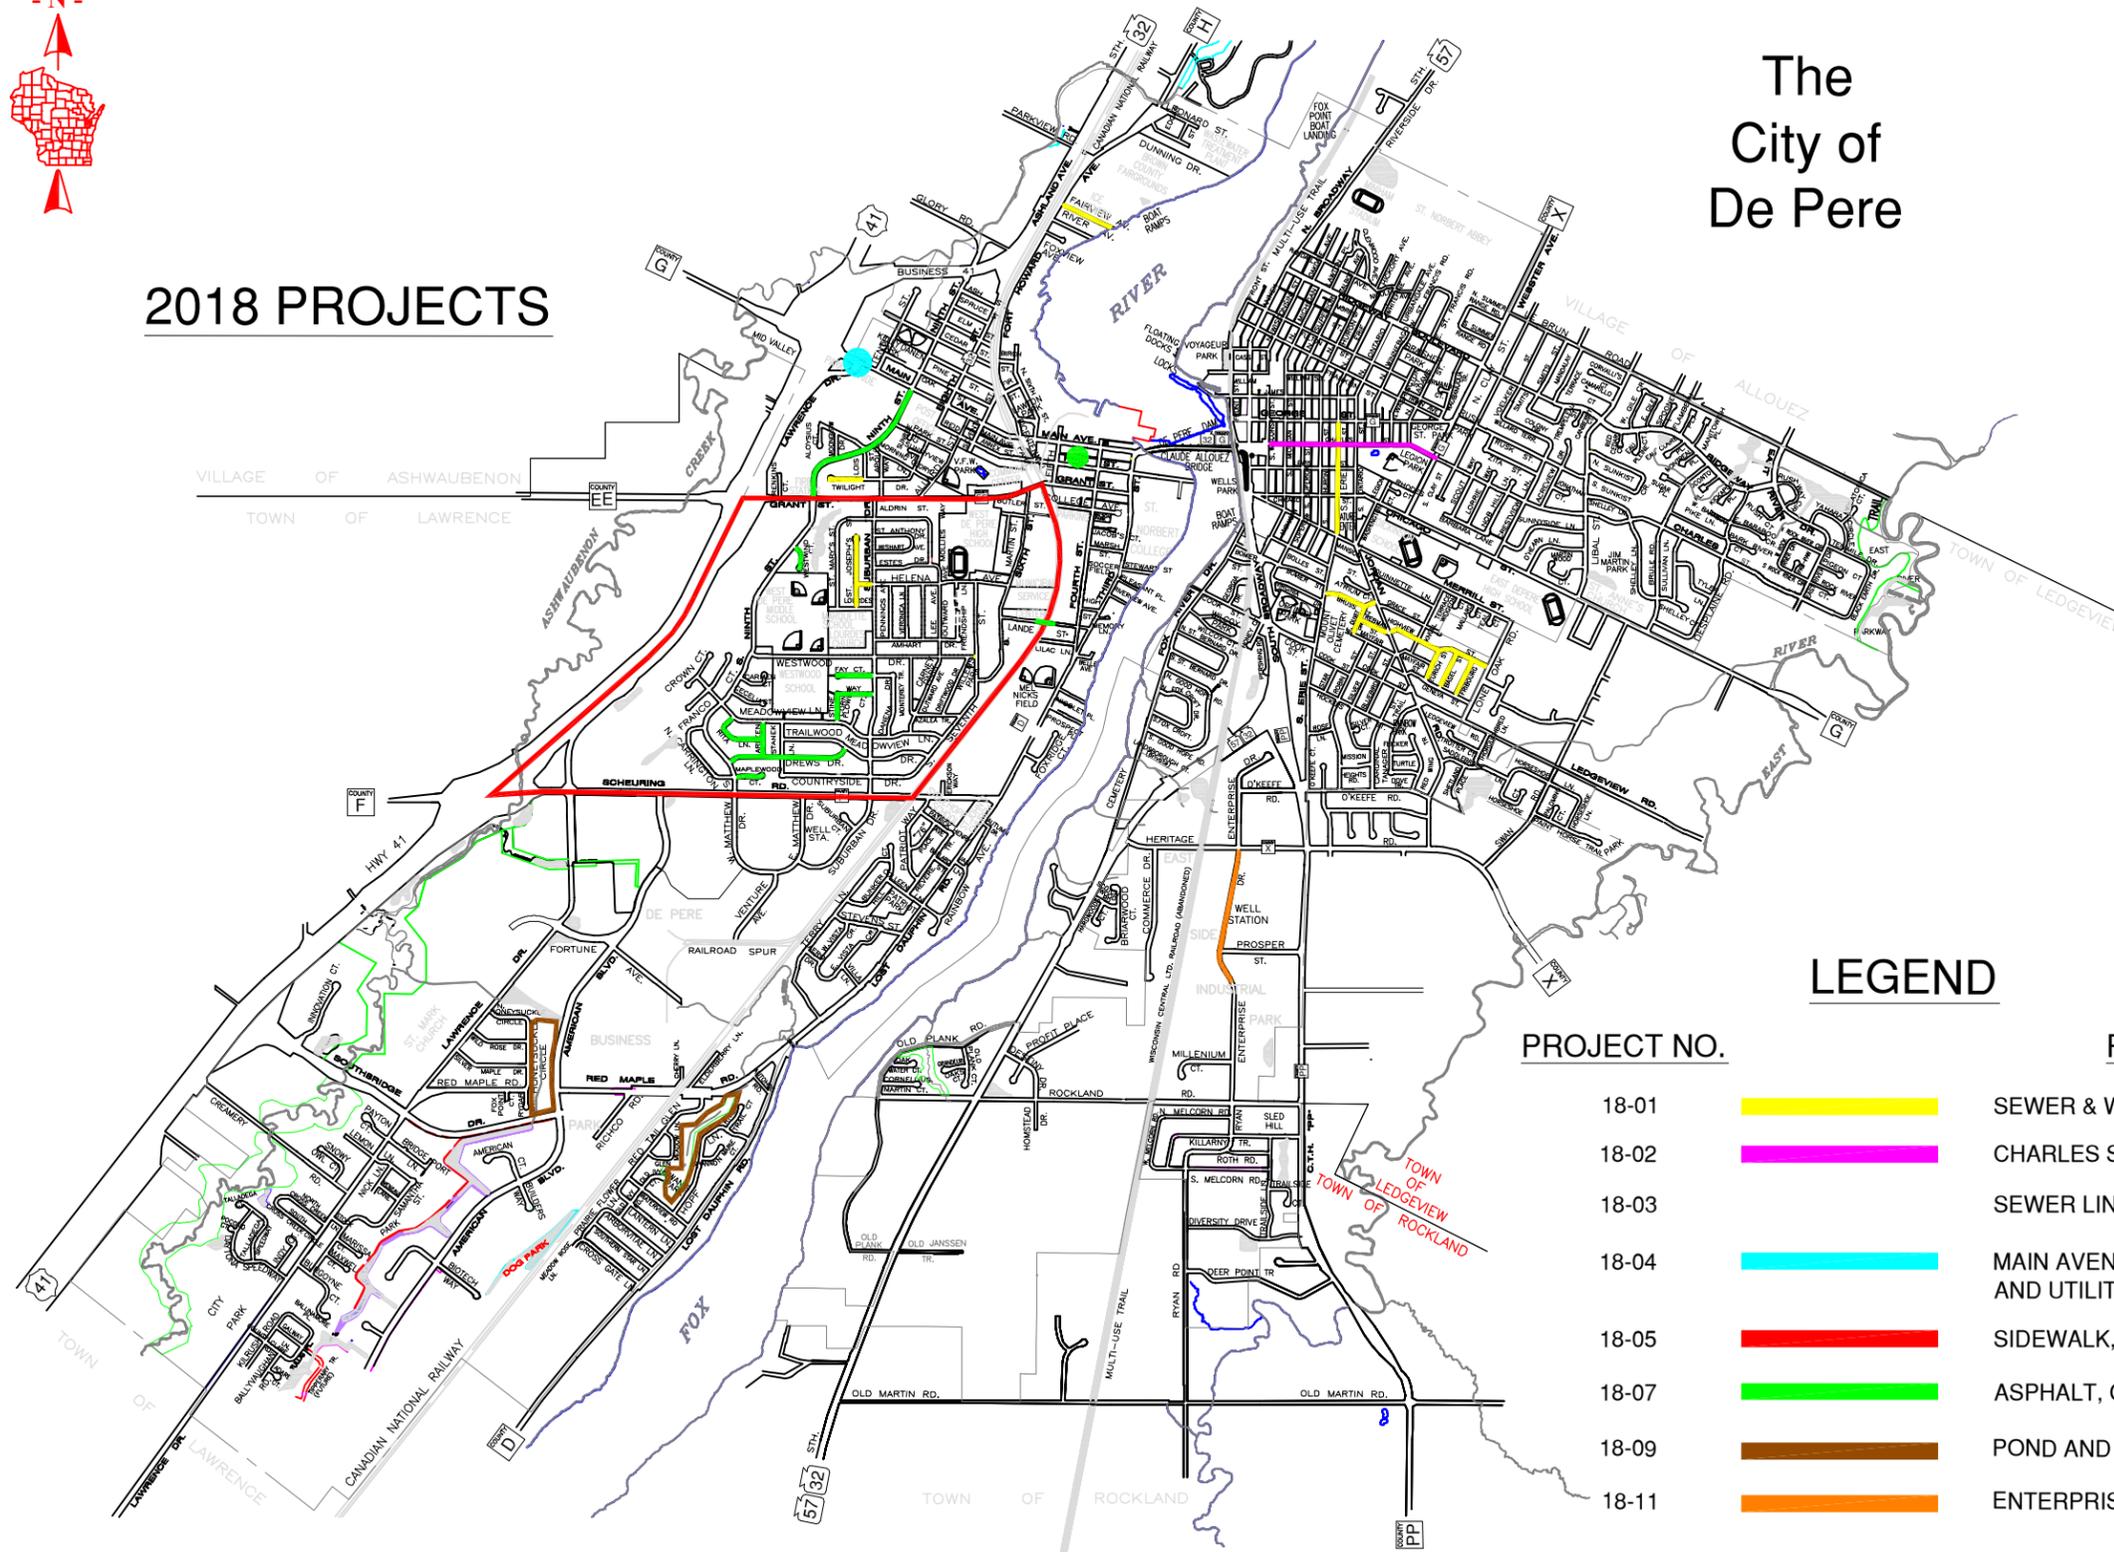

# 2018 PROJECTS

# The City of De Pere



## LEGEND

PROJECT NO.		PROJECT
18-01		SEWER & WATER RELAY AND STREET RESURFACING
18-02		CHARLES STREET RECONSTRUCTION & UTILITY RELAY
18-03		SEWER LINING (TO BE DETERMINED)
18-04		MAIN AVENUE AND LAWRENCE DRIVE ROUNDABOUT AND UTILITY CONSTRUCTION
18-05		SIDEWALK, CURB & CONCRETE PAVEMENT REPAIR
18-07		ASPHALT, CURB & UTILITY REPAIR
18-09		POND AND DRAINAGE SYSTEM CONSTRUCTION / REPAIR
18-11		ENTERPRISE DRIVE RECONSTRUCTION AND UTILITY RELAY



**CITY OF DE PERE**  
 ENGINEERING DIVISION 925 S. SIXTH ST DE PERE WI 54115  
 OFFICE 920-339-4061 FAX 920-339-4071

## CITY OF DE PERE ANTICIPATED CONSTRUCTION PROJECTS

NAME:	STREET RATING	BY	DATE	REVISIONS / ISSUES		PAGE NO.
PROJECT #				NO.	DATE	
				BY	REMARKS	