



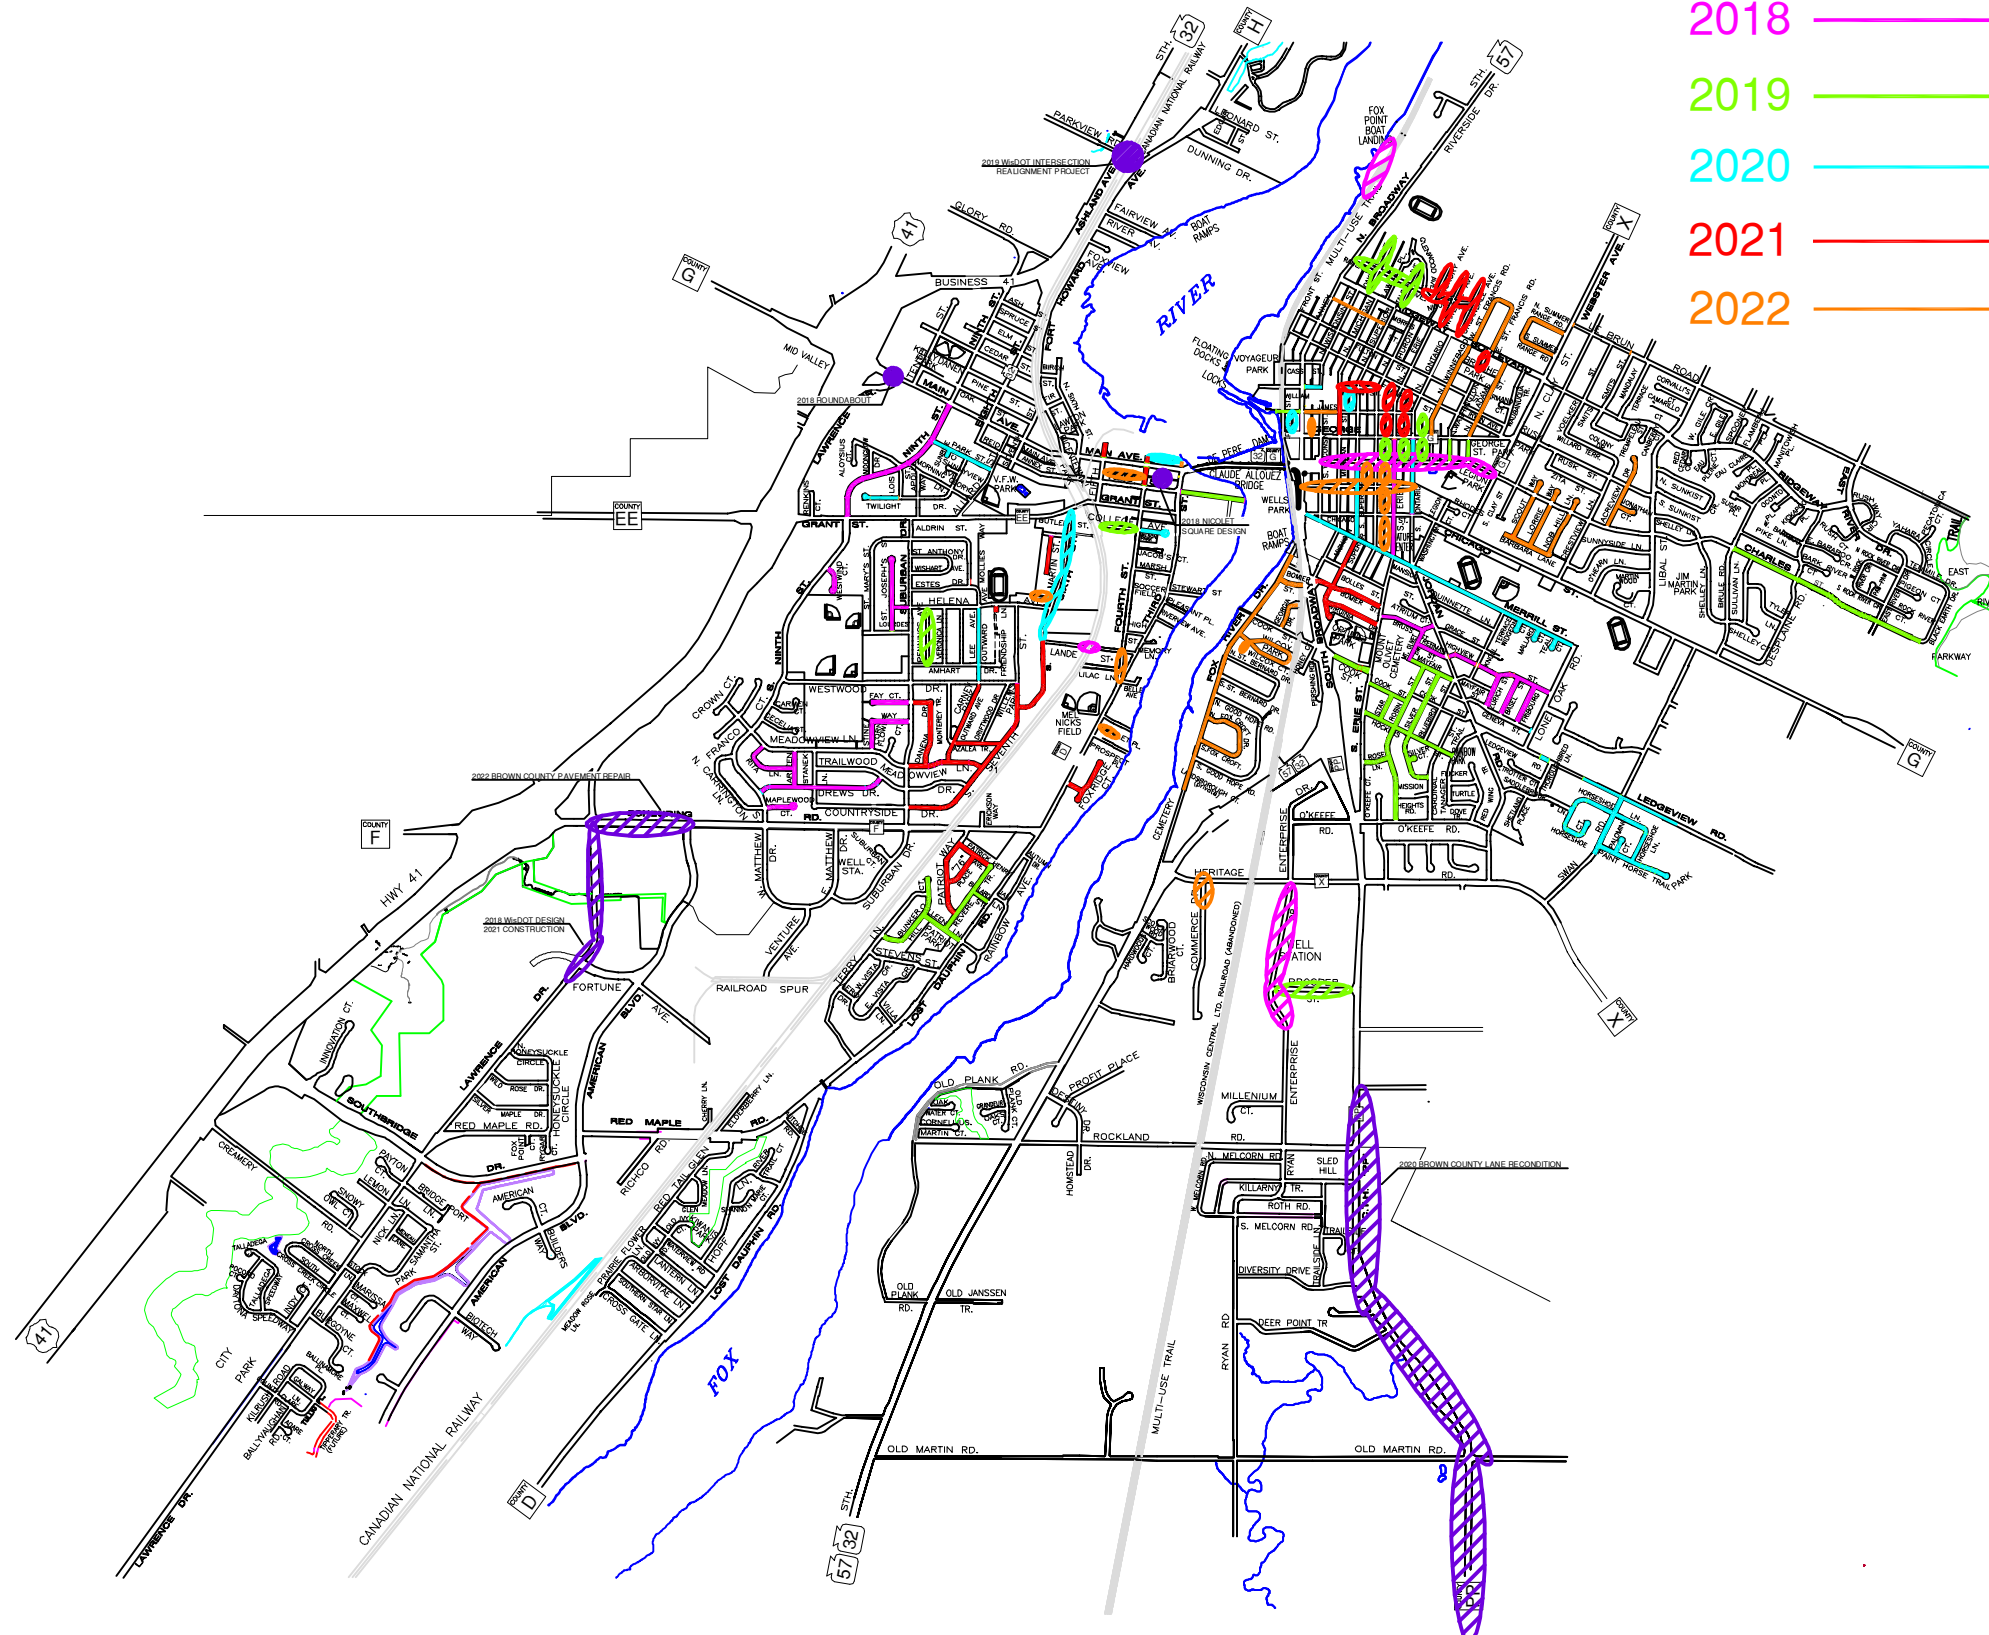

OVERLAY

RECONSTRUCT

- 2018
- 2019
- 2020
- 2021
- 2022

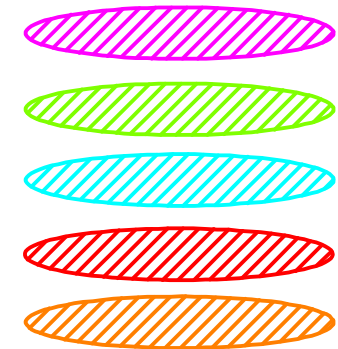

CITY OF DE PERE

ENGINEERING DIVISION 925 S. SIXTH ST DE PERE WI 54115
OFFICE 920-339-4061 FAX 920-339-4071

CITY OF DE PERE 5 - YEAR CAPITAL IMPROVEMENT PROGRAM

NAME:
STREET RATING
PROJECT #

BY
KAD
DATE
04-19-2018

REVISIONS / ISSUES

NO.	DATE	BY	REMARKS

PAGE
NO.