


# WEST DE PERE DOWNTOWN REPAIR AREAS SCHEDULE



LEGEND	
<span style="color: red;">—</span>	MONDAY 7-26-21
<span style="color: pink;">—</span>	TUESDAY 7-27-21
<span style="color: yellow;">—</span>	WEDNESDAY 7-28-21
<span style="color: green;">—</span>	THURSDAY 7-29-21
<span style="color: blue;">—</span>	MONDAY 8-2-21
<span style="color: orange;">—</span>	TUESDAY 8-3-21

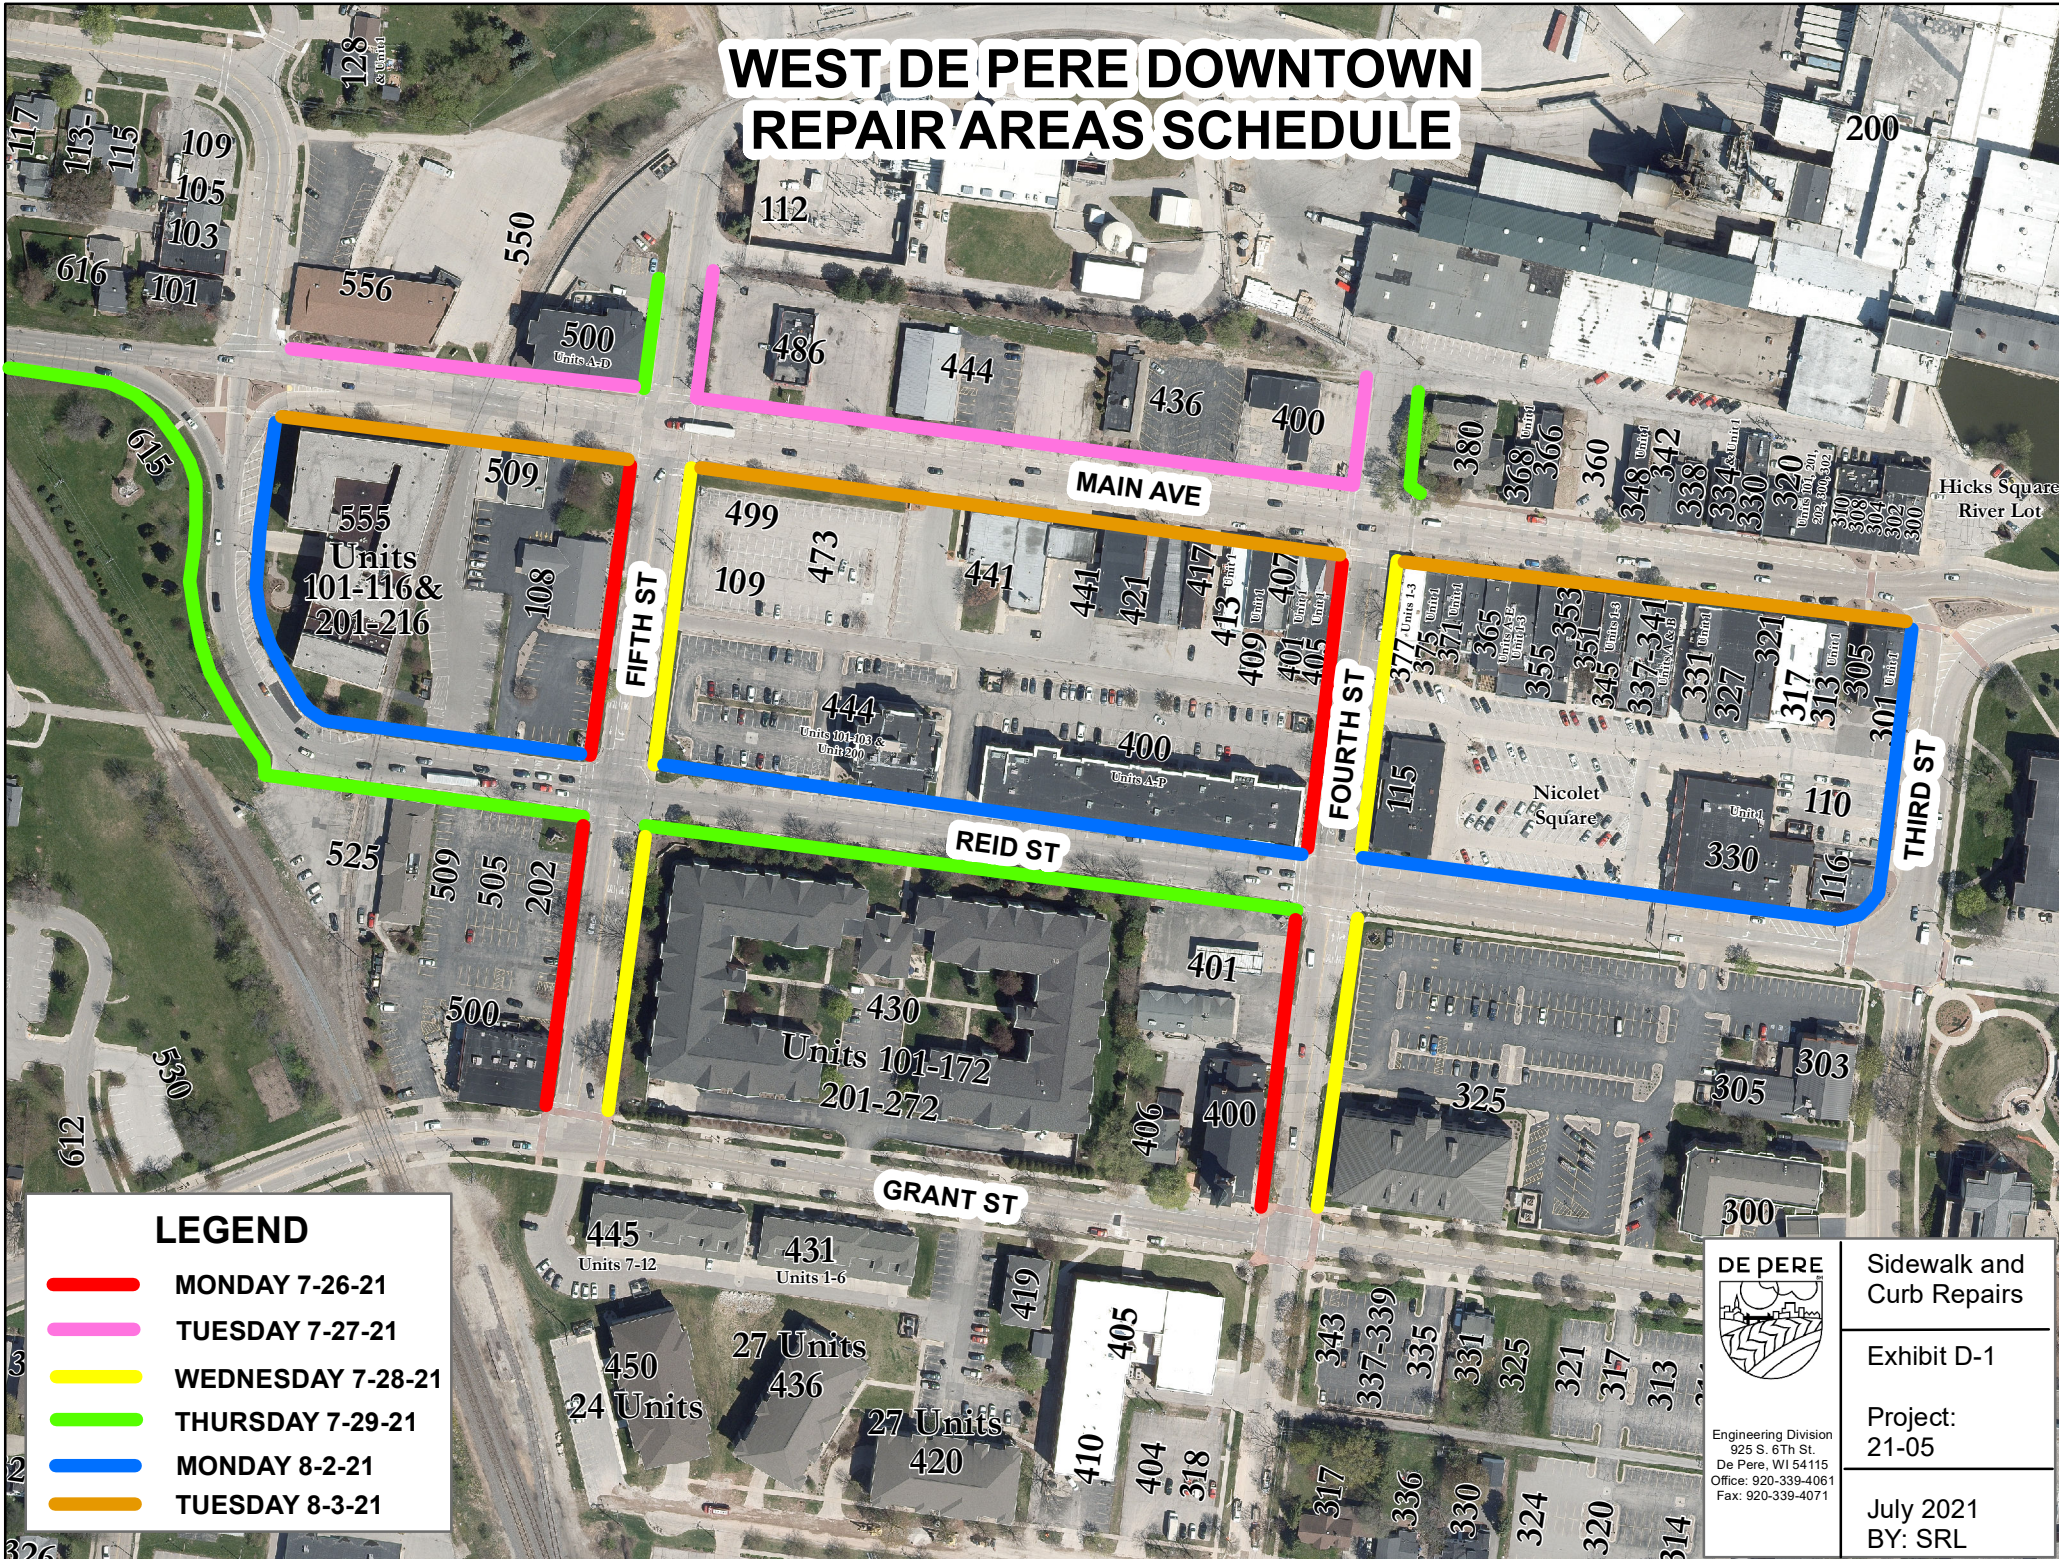

Engineering Division  
925 S. 6th St.  
De Pere, WI 54115  
Office: 920-339-4061  
Fax: 920-339-4071

Sidewalk and  
Curb Repairs

Exhibit D-1

Project:  
21-05

July 2021  
BY: SRL