


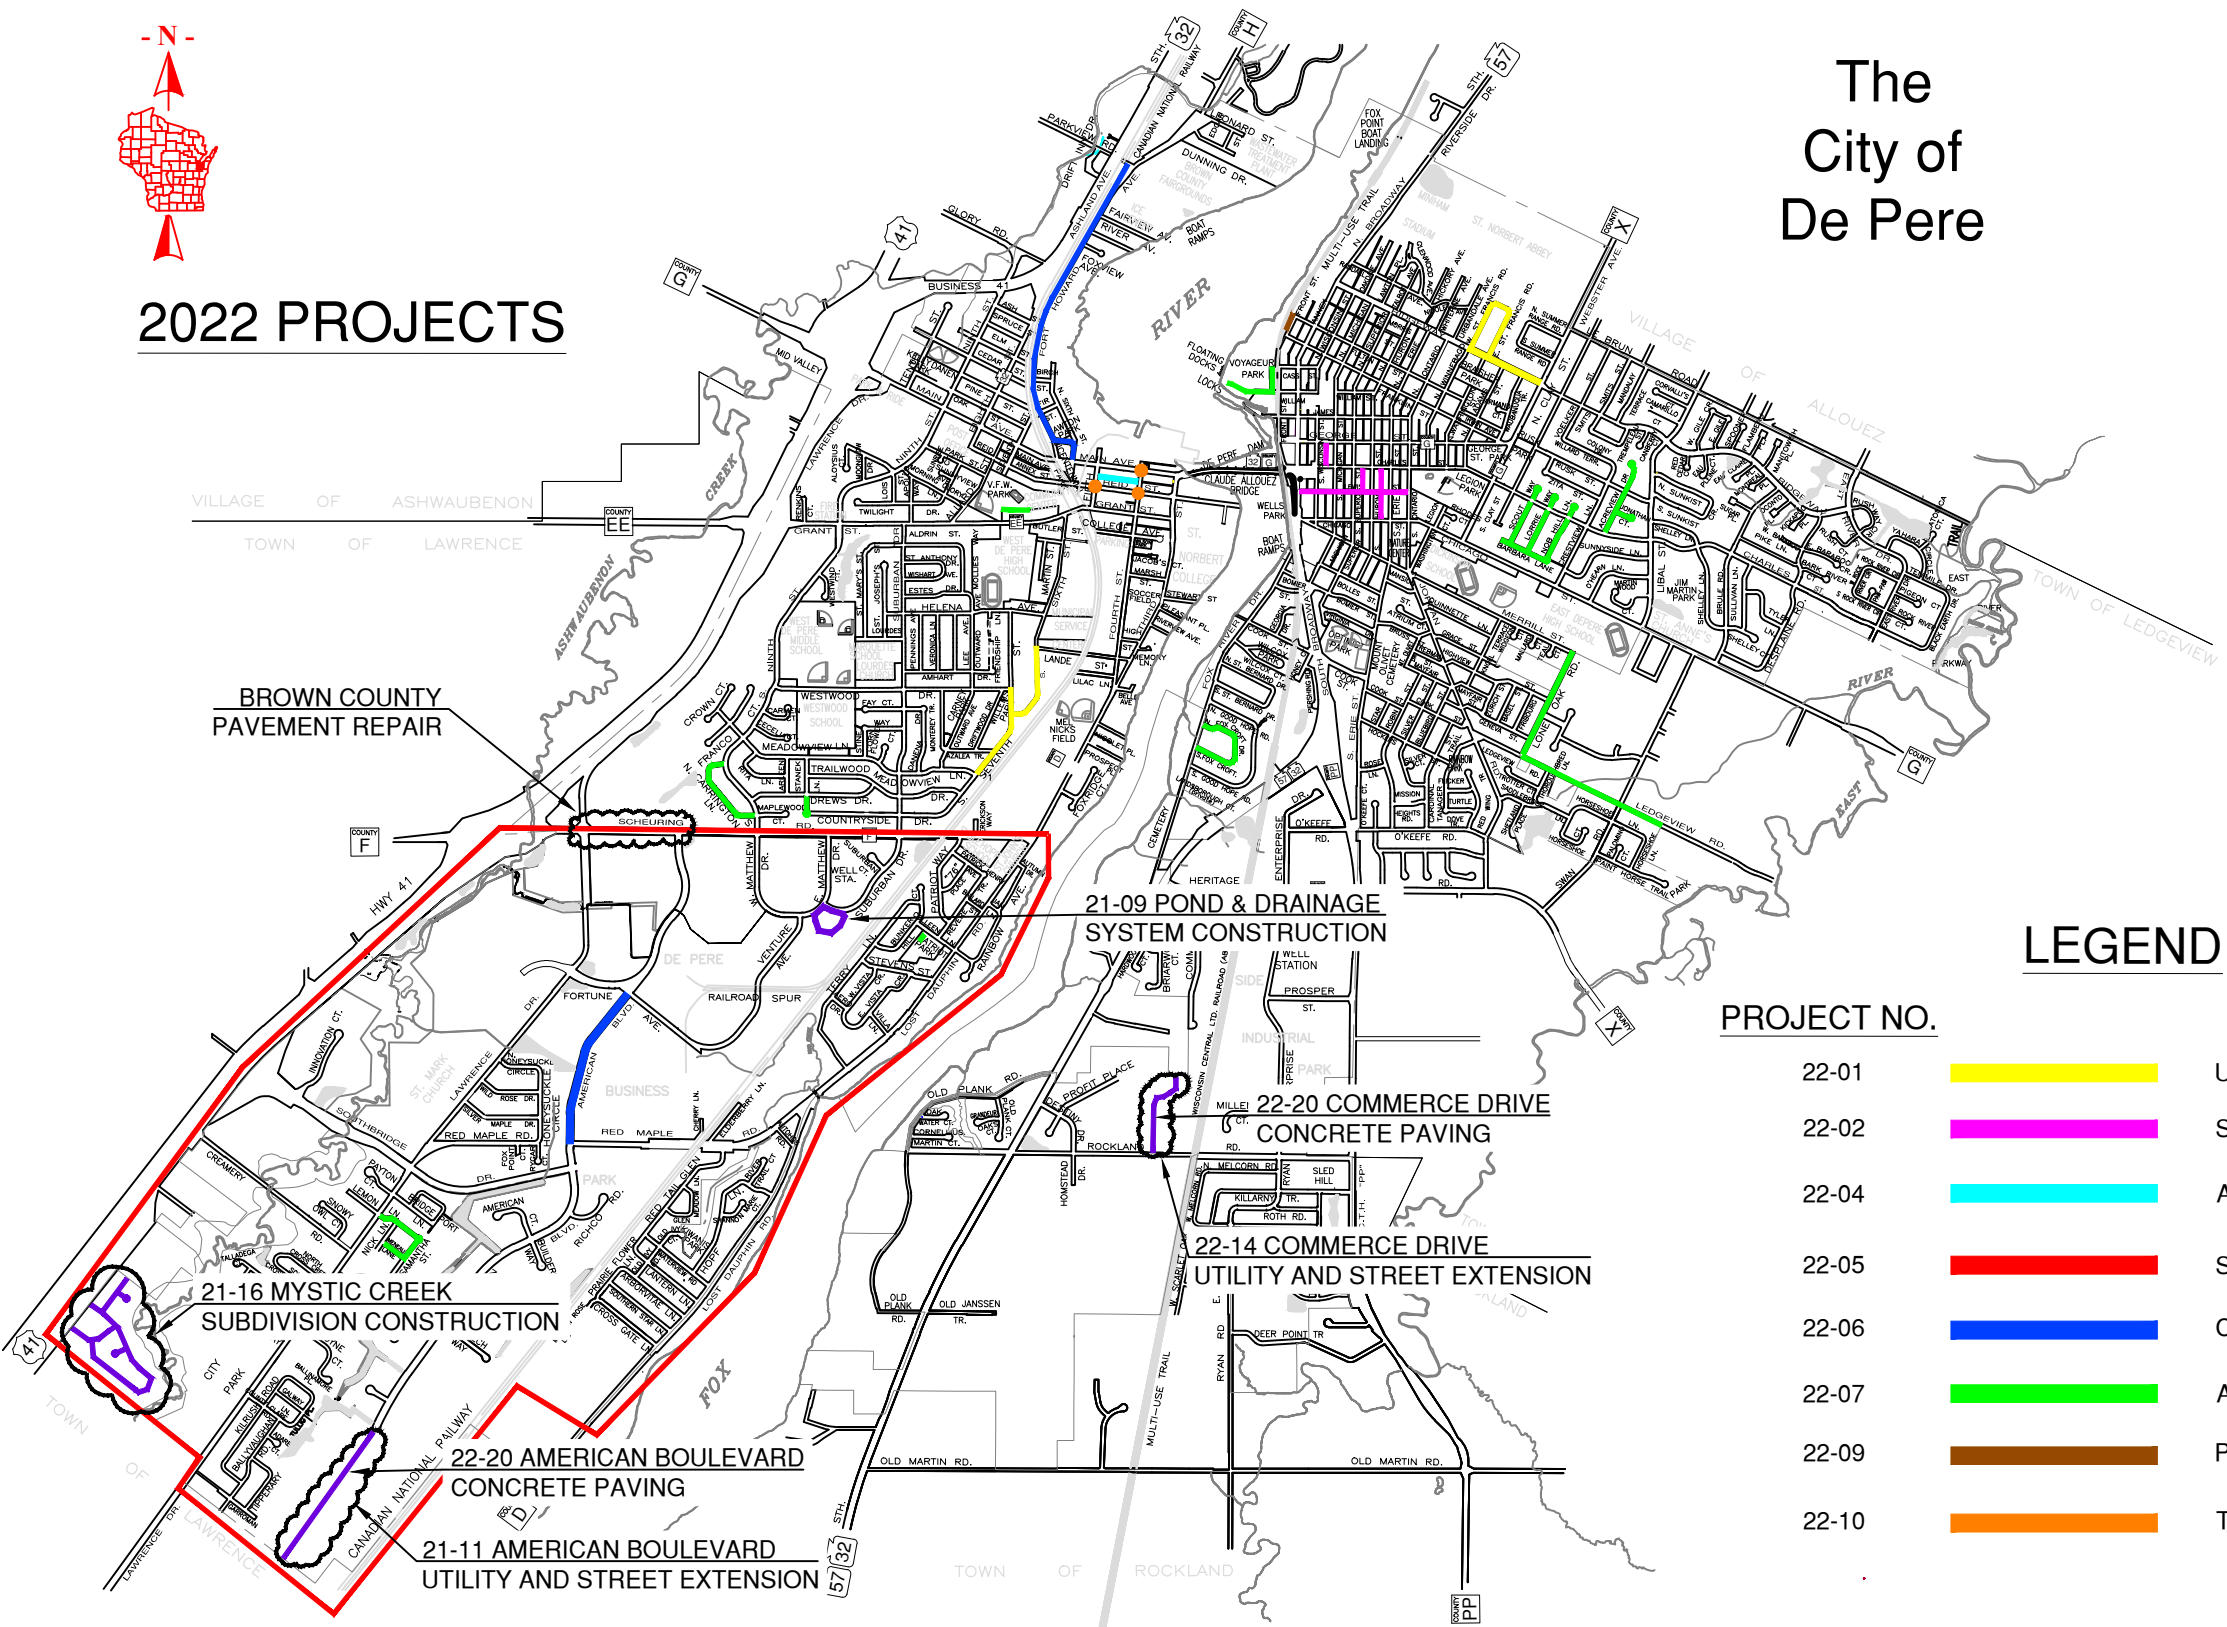

2022 PROJECTS

The City of De Pere



LEGEND

PROJECT NO.		PROJECT
22-01		UTILITY CONSTRUCTION AND STREET RESURFACING
22-02		STREET RECONSTRUCTION
22-04		ALLEY RECONSTRUCTION
22-05		SIDEWALK REPAIR
22-06		CONCRETE CURB AND PAVEMENT REPAIR
22-07		ASPHALT, CURB & UTILITY REPAIR
22-09		POND AND DRAINAGE SYSTEM CONSTRUCTION
22-10		TRAFFIC SIGNAL UPGRADES



CITY OF DE PERE
ENGINEERING DIVISION 925 S. SIXTH ST DE PERE WI 54115
OFFICE 920-339-4061 FAX 920-339-4071

CITY OF DE PERE
ANTICIPATED CONSTRUCTION PROJECTS

NAME:		BY	DATE	REVISIONS / ISSUES				PAGE NO.
PROJECT #				NO.	DATE	BY	REMARKS	