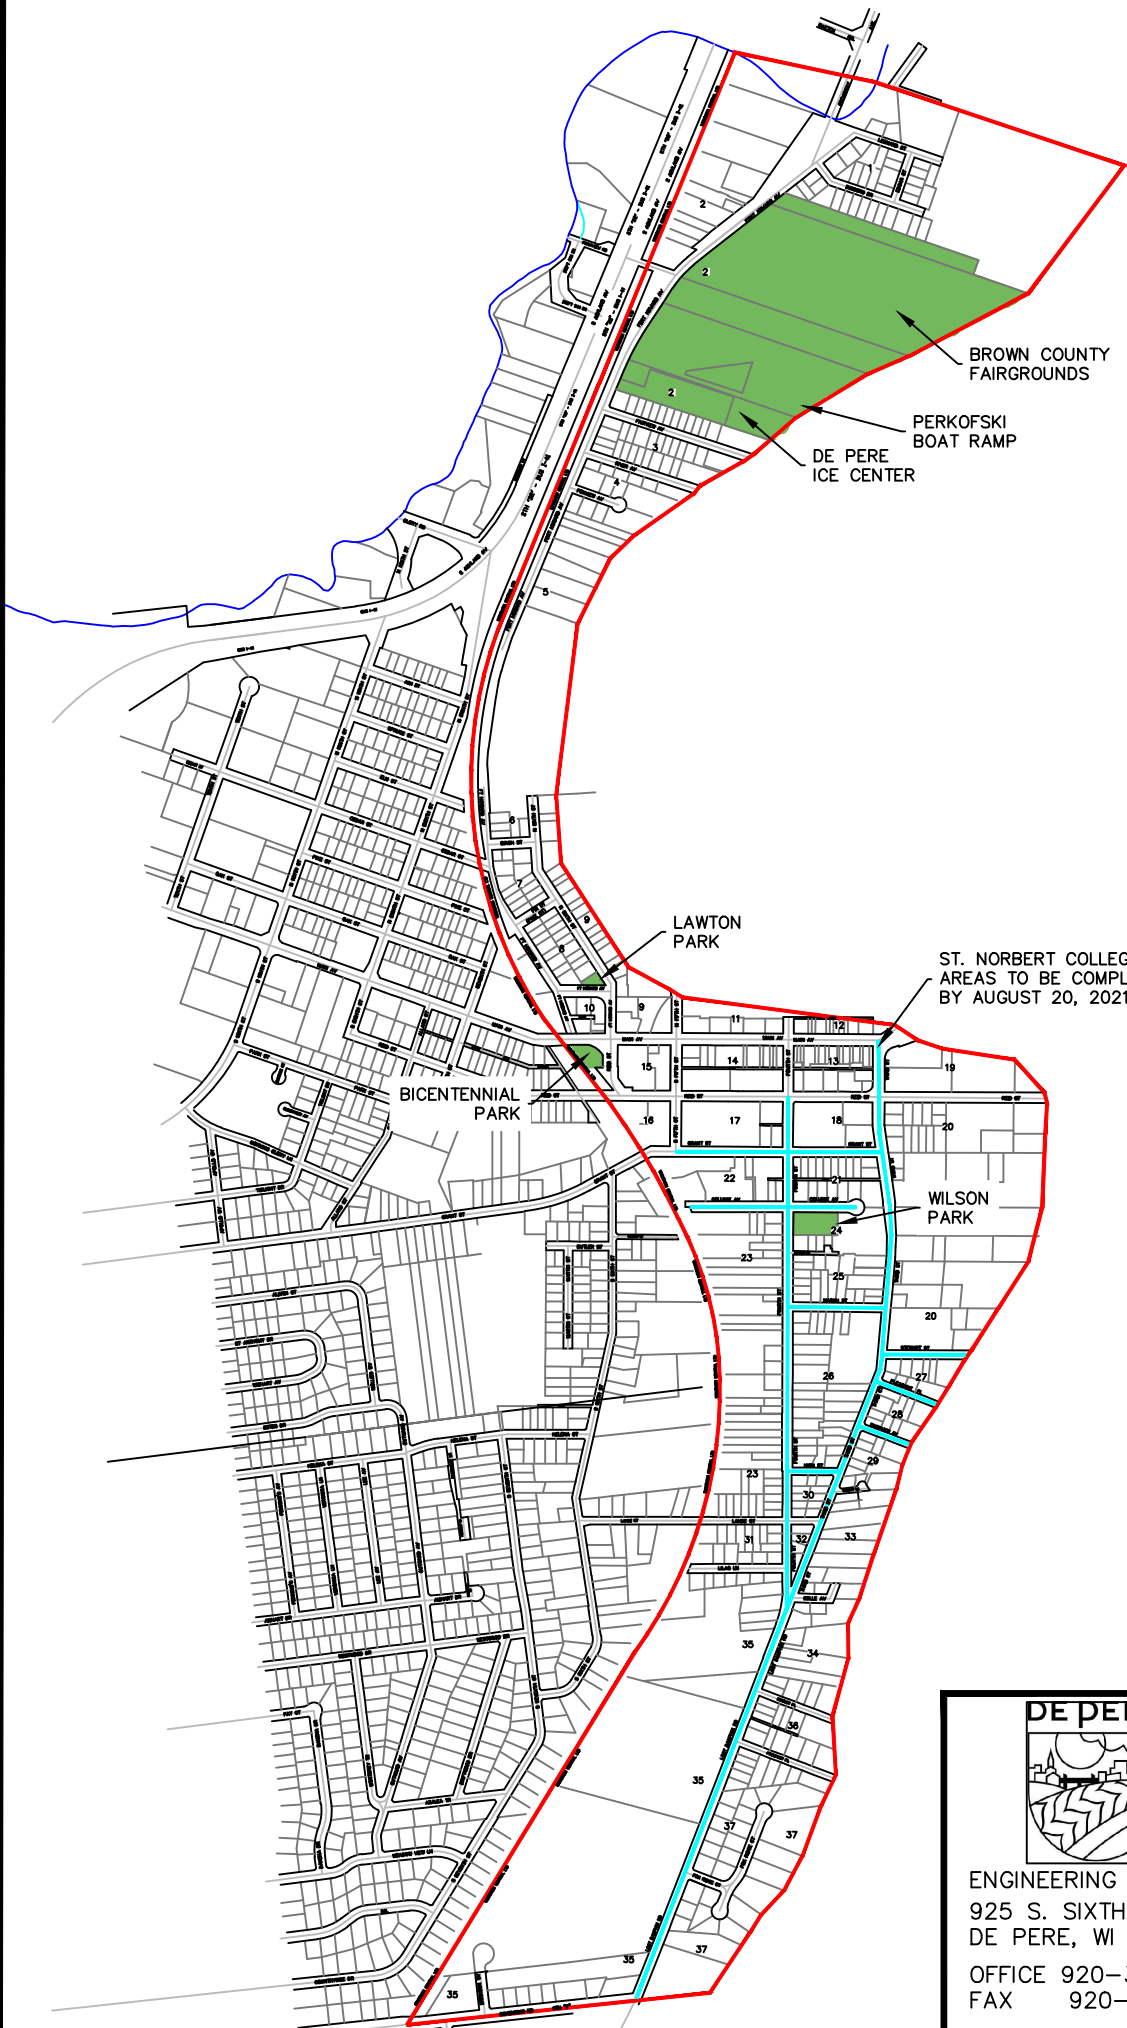


ENGINEERING DIVISION
925 S. SIXTH ST
DE PERE, WI 54115
OFFICE 920-339-4061
FAX 920-339-4071

EXHIBIT A
2021 SIDEWALK
REPAIR AREA

PROJECT:
21-05

DATE: JANUARY 2021
BY: KAD
CHECKED: CKK