




SECTION C-C

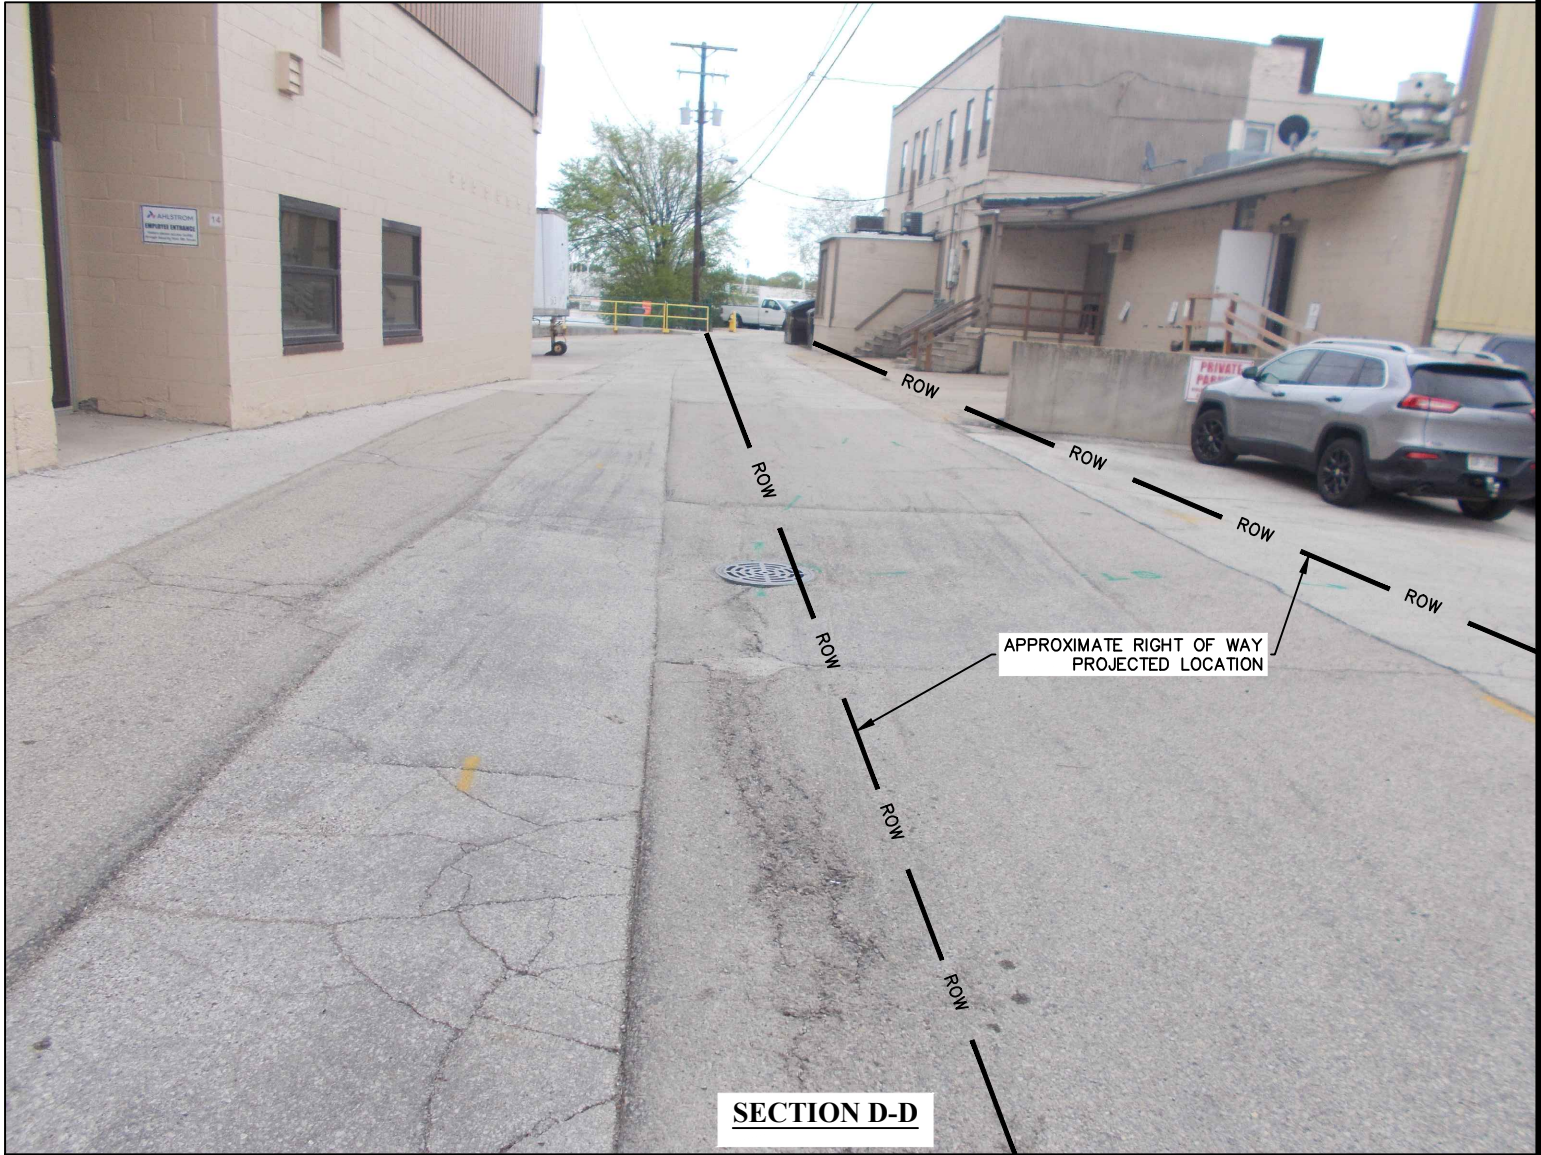

SECTION D-D



CITY OF DE PERE

ENGINEERING DIVISION 925 S. SIXTH ST DE PERE WI 54115
OFFICE 920-339-4061 FAX 920-339-4071

**ALLEY - NORTH OF MAIN AVE
FOURTH ST TO THIRD ST**

NAME:

PROJECT #

BY	DATE
SURVEYED	10-2010
DRAWN	11-2010
DESIGNED	11-2010
CHECKED	11-2010

REVISIONS / ISSUES			
NO.	DATE	BY	REMARKS