


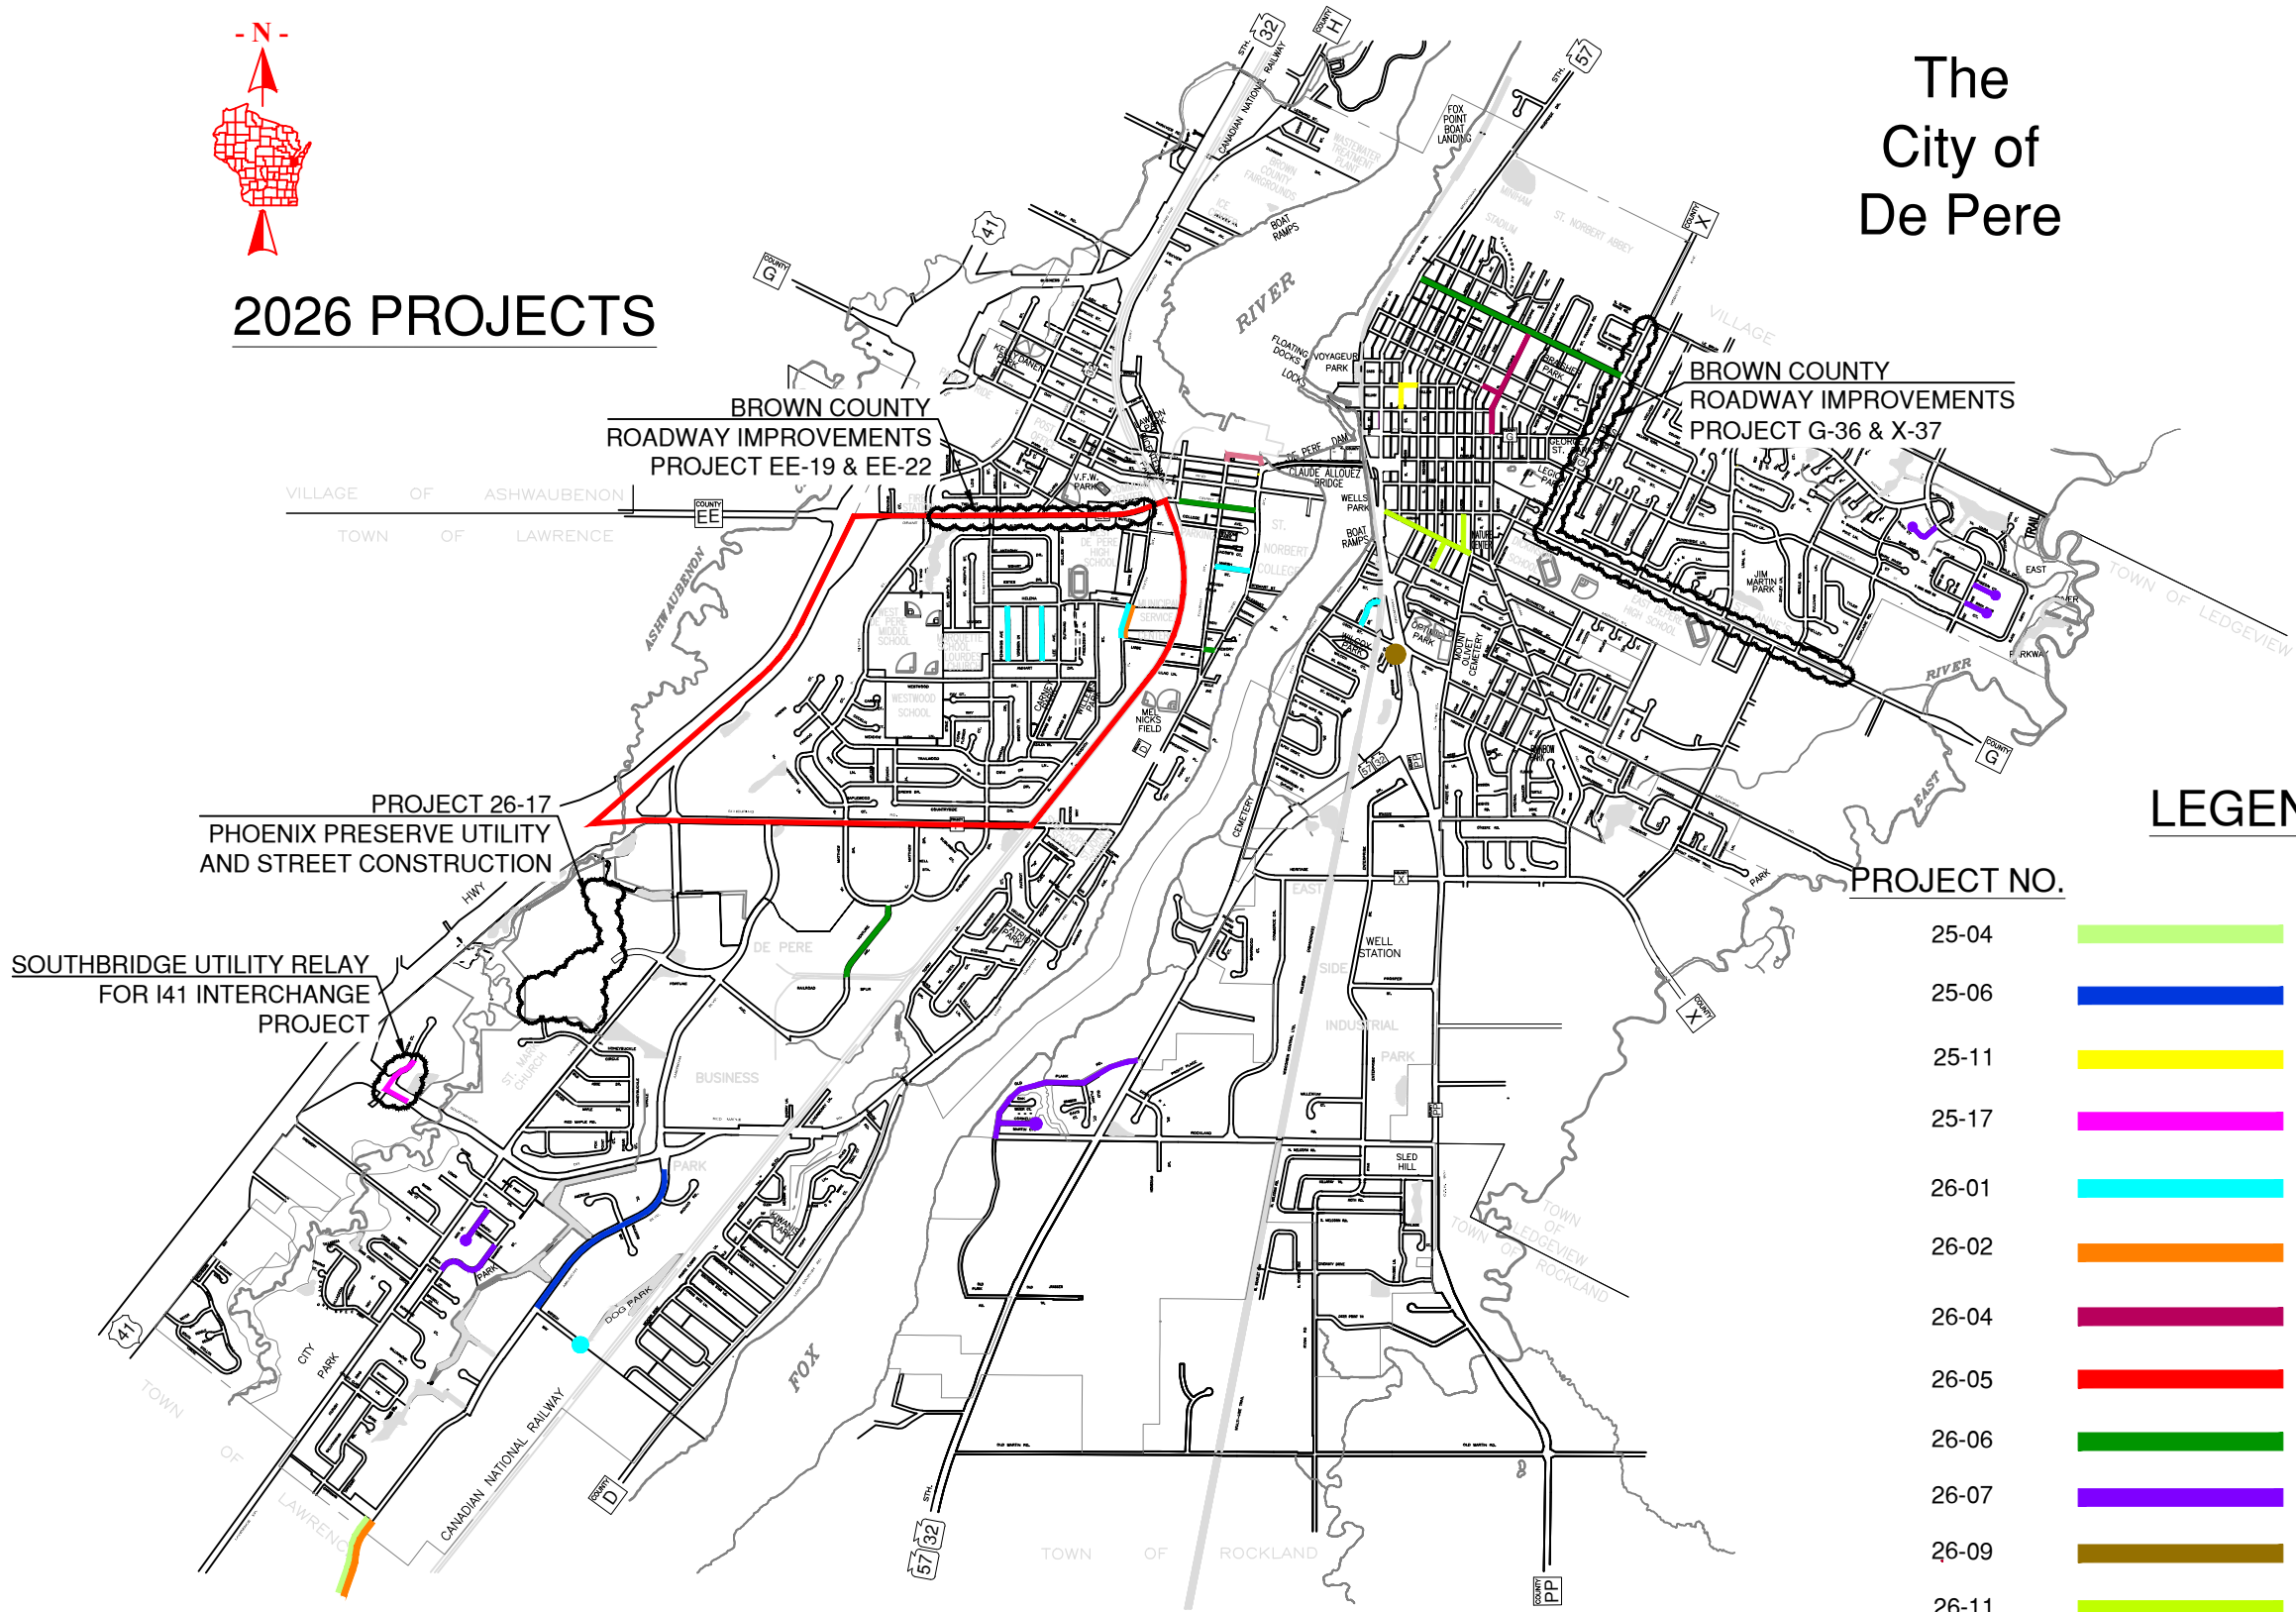

2026 PROJECTS

The City of De Pere



LEGEND

PROJECT NO.		PROJECT
25-04		AMERICAN BOULEVARD UTILITY EXTENSION
25-06		CONCRETE CURB AND PAVEMENT REPAIR
25-11		WISCONSIN AND WILLIAM STREET RECONSTRUCTION
25-17		I41 UTILITY RELOCATION
26-01		UTILITY CONSTRUCTION AND STREET RESURFACING
26-02		CONCRETE STREET PAVING
26-04		ONTARIO STREET RECONSTRUCTION
26-05		SIDEWALK REPAIR AREA
26-06		CONCRETE PAVEMENT REPAIR
26-07		CURB REPAIR AND STREET RESURFACING
26-09		POND AND DRAINAGE SYSTEM CONSTRUCTION
26-11		MERRILL STREET RECONSTRUCTION
26-14		ALLEY RECONSTRUCTION



CITY OF DE PERE
ENGINEERING DIVISION 925 S. SIXTH ST DE PERE WI 54115
OFFICE: 920-339-4061 EMAIL: DPPUBWRKS@DEPEREWI.GOV

CITY OF DE PERE
ANTICIPATED CONSTRUCTION PROJECTS

NAME:		BY	DATE	REVISIONS / ISSUES			
PROJECT				NO.	DATE	BY	REMARKS
		KAD	02-03-2026				