


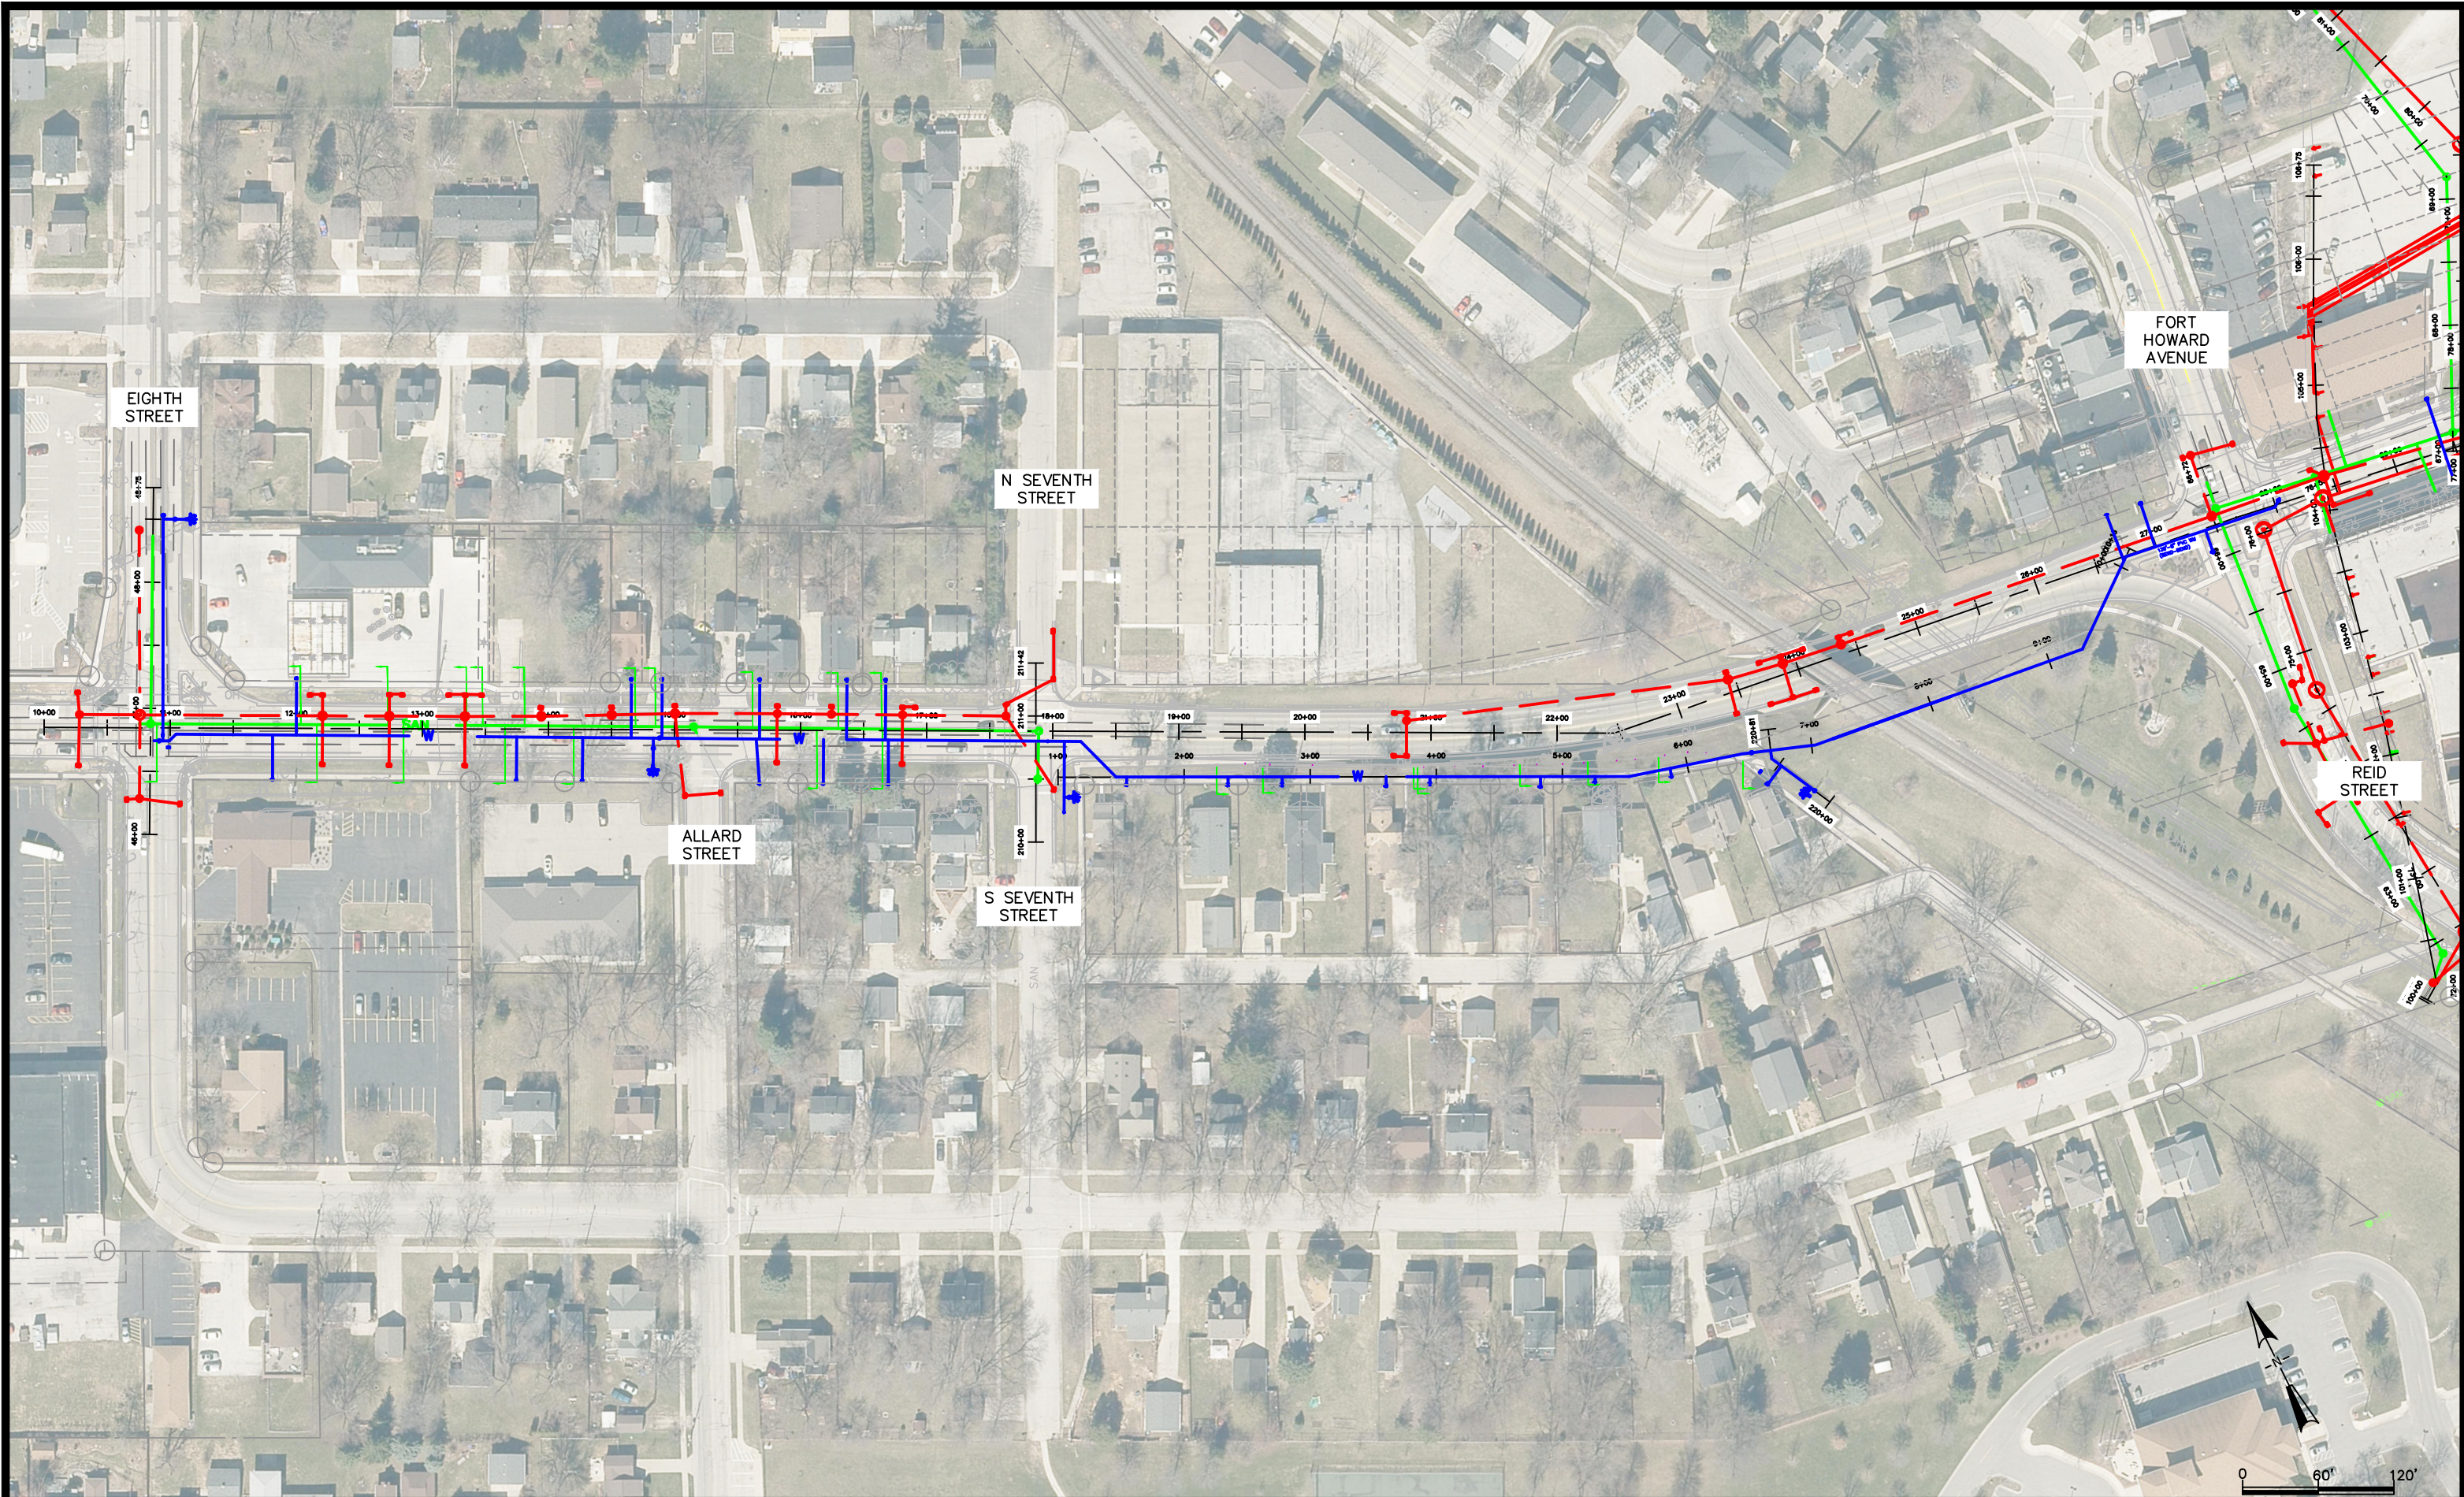

## CITY OF DE PERE

ENGINEERING DIVISION 925 S. SIXTH ST DE PERE WI 54115  
OFFICE: 920-339-4061 EMAIL: DPPUBWRKS@DEPEREWI.GOV

## MAIN AVENUE & REID STREET UTILITY PLAN LAYOUT

NAME:  
SANITARY SEWER  
AND WATERMAIN RELAY  
PROJECT # 27-01

|          | BY          | DATE    |
|----------|-------------|---------|
| SURVEYED | MEAD & HUNT |         |
| DRAWN    | KAD         | 08-2025 |
| DESIGNED | KAD         | 08-2025 |
| CHECKED  | EPR         | 08-2025 |

| REVISIONS / ISSUES |      |    |         |
|--------------------|------|----|---------|
| NO.                | DATE | BY | REMARKS |
|                    |      |    |         |
|                    |      |    |         |
|                    |      |    |         |

PAGE  
NO.  
**EX1**

X:\ENG\Projects\City Projects\2027\27-01 Utility Relay\1200- CAD Main\_P&P\_BOX REMOVAL\_CONCEPT 2.dwg