

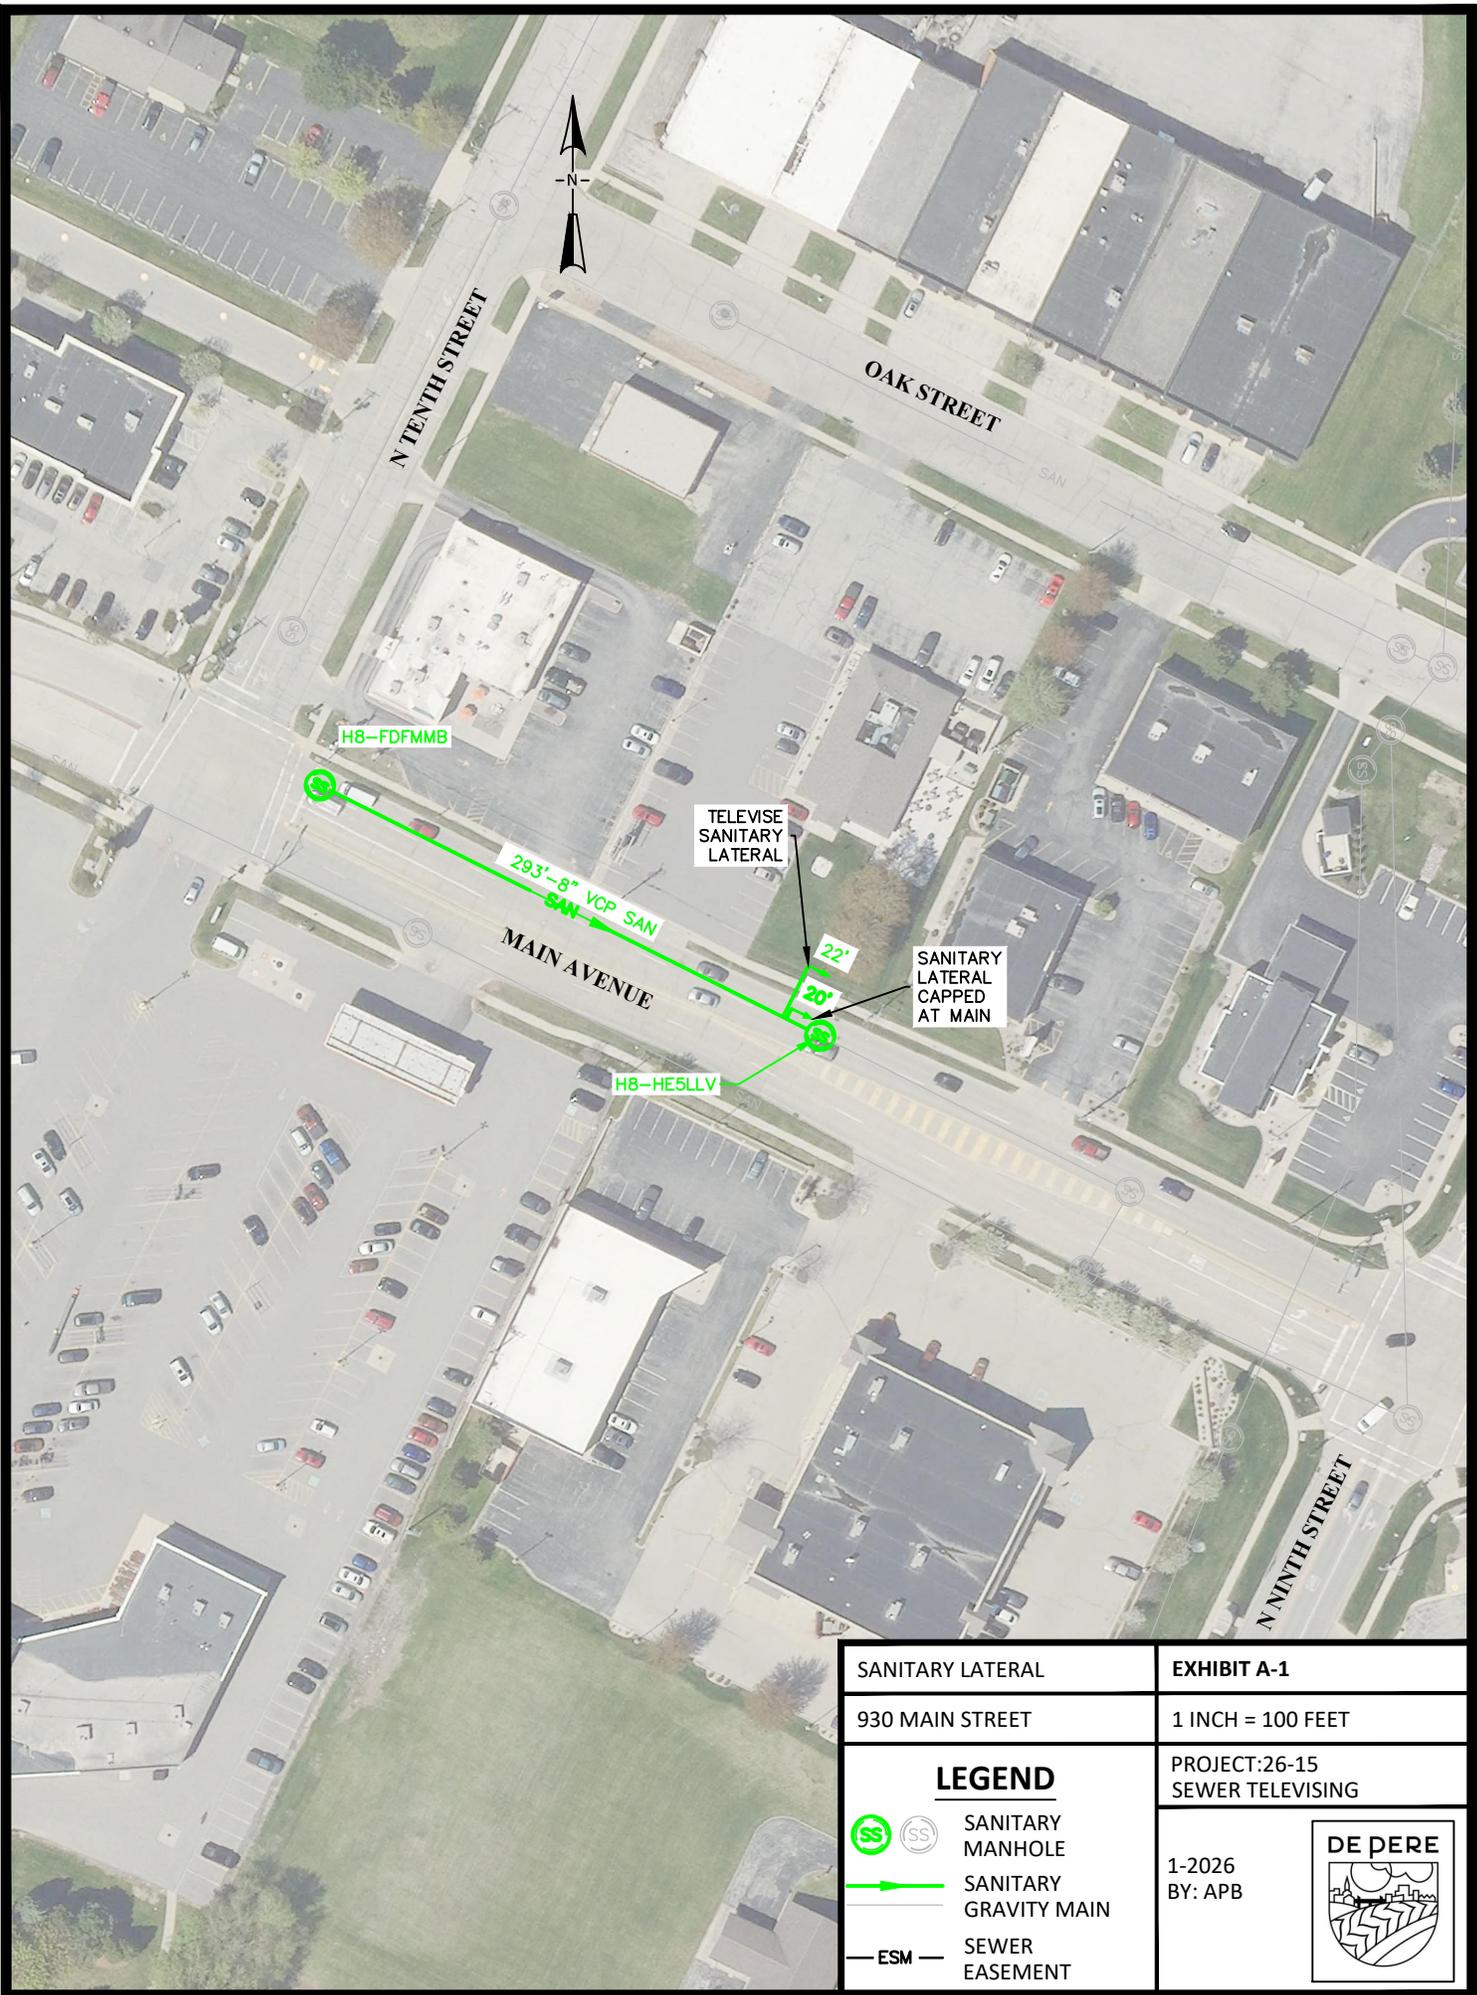


**EXHIBIT A
TELEVISION AND CLEANING MAPS FOR SANITARY SEWERS**

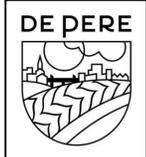

SANITARY LATERAL	EXHIBIT A-1
930 MAIN STREET	1 INCH = 100 FEET
LEGEND	
 	SANITARY MANHOLE
	SANITARY GRAVITY MAIN
	SEWER EASEMENT
1-2026 BY: APB	

**EXHIBIT B
TELEVISIONING AND CLEANING MAPS FOR STORM SEWERS**

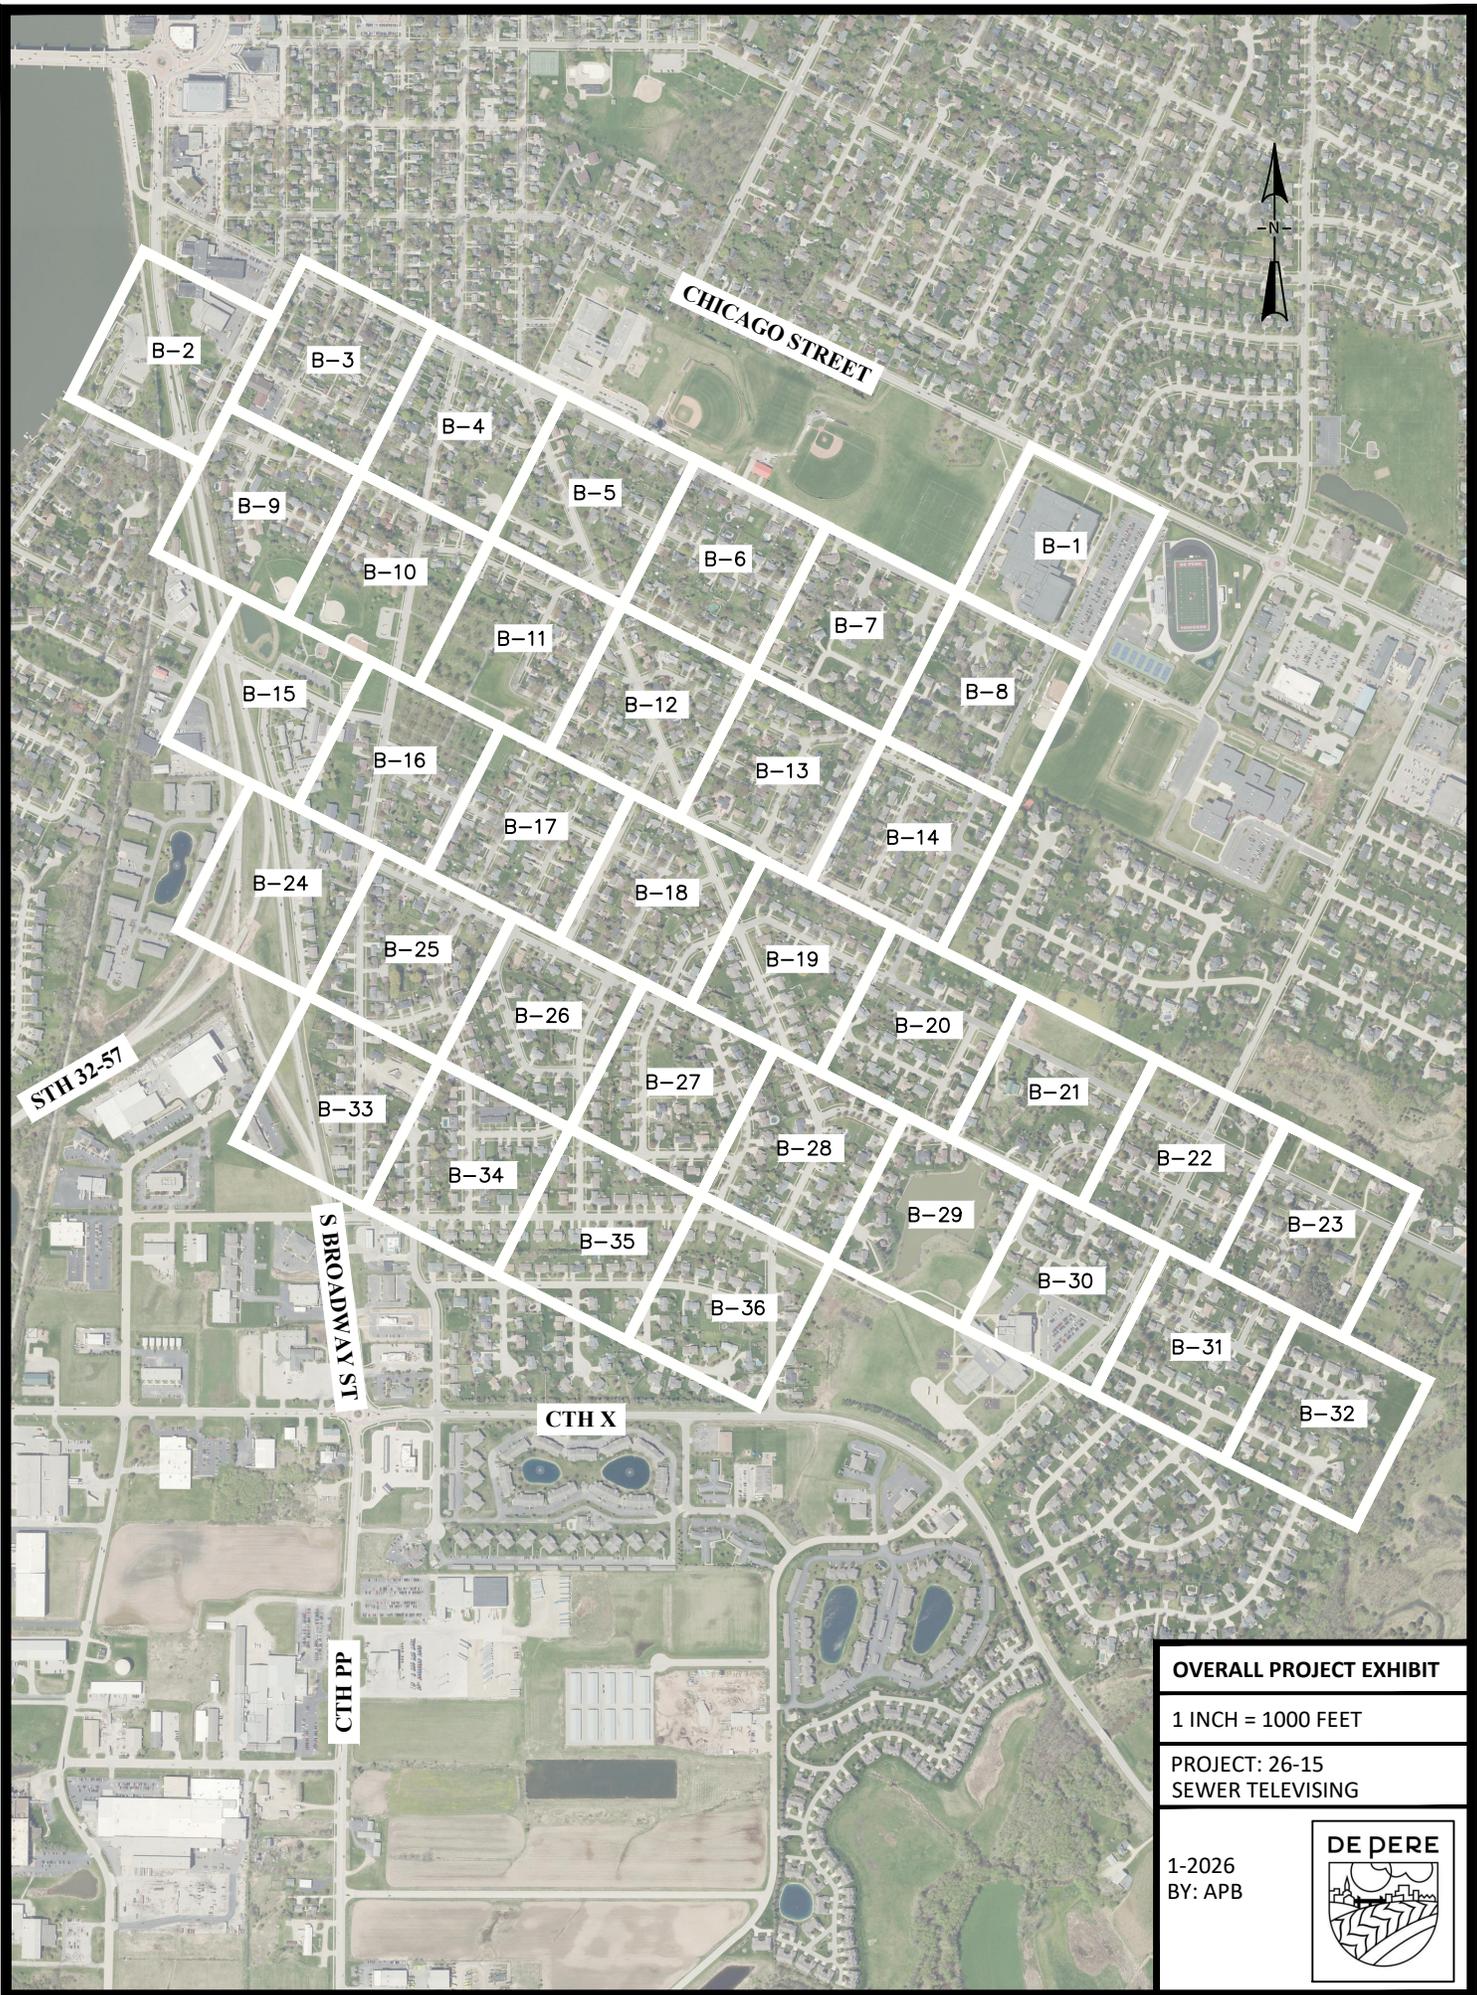



OVERALL PROJECT EXHIBIT

1 INCH = 1000 FEET


PROJECT: 26-15
SEWER TELEVISION

1-2026
BY: APB

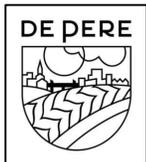

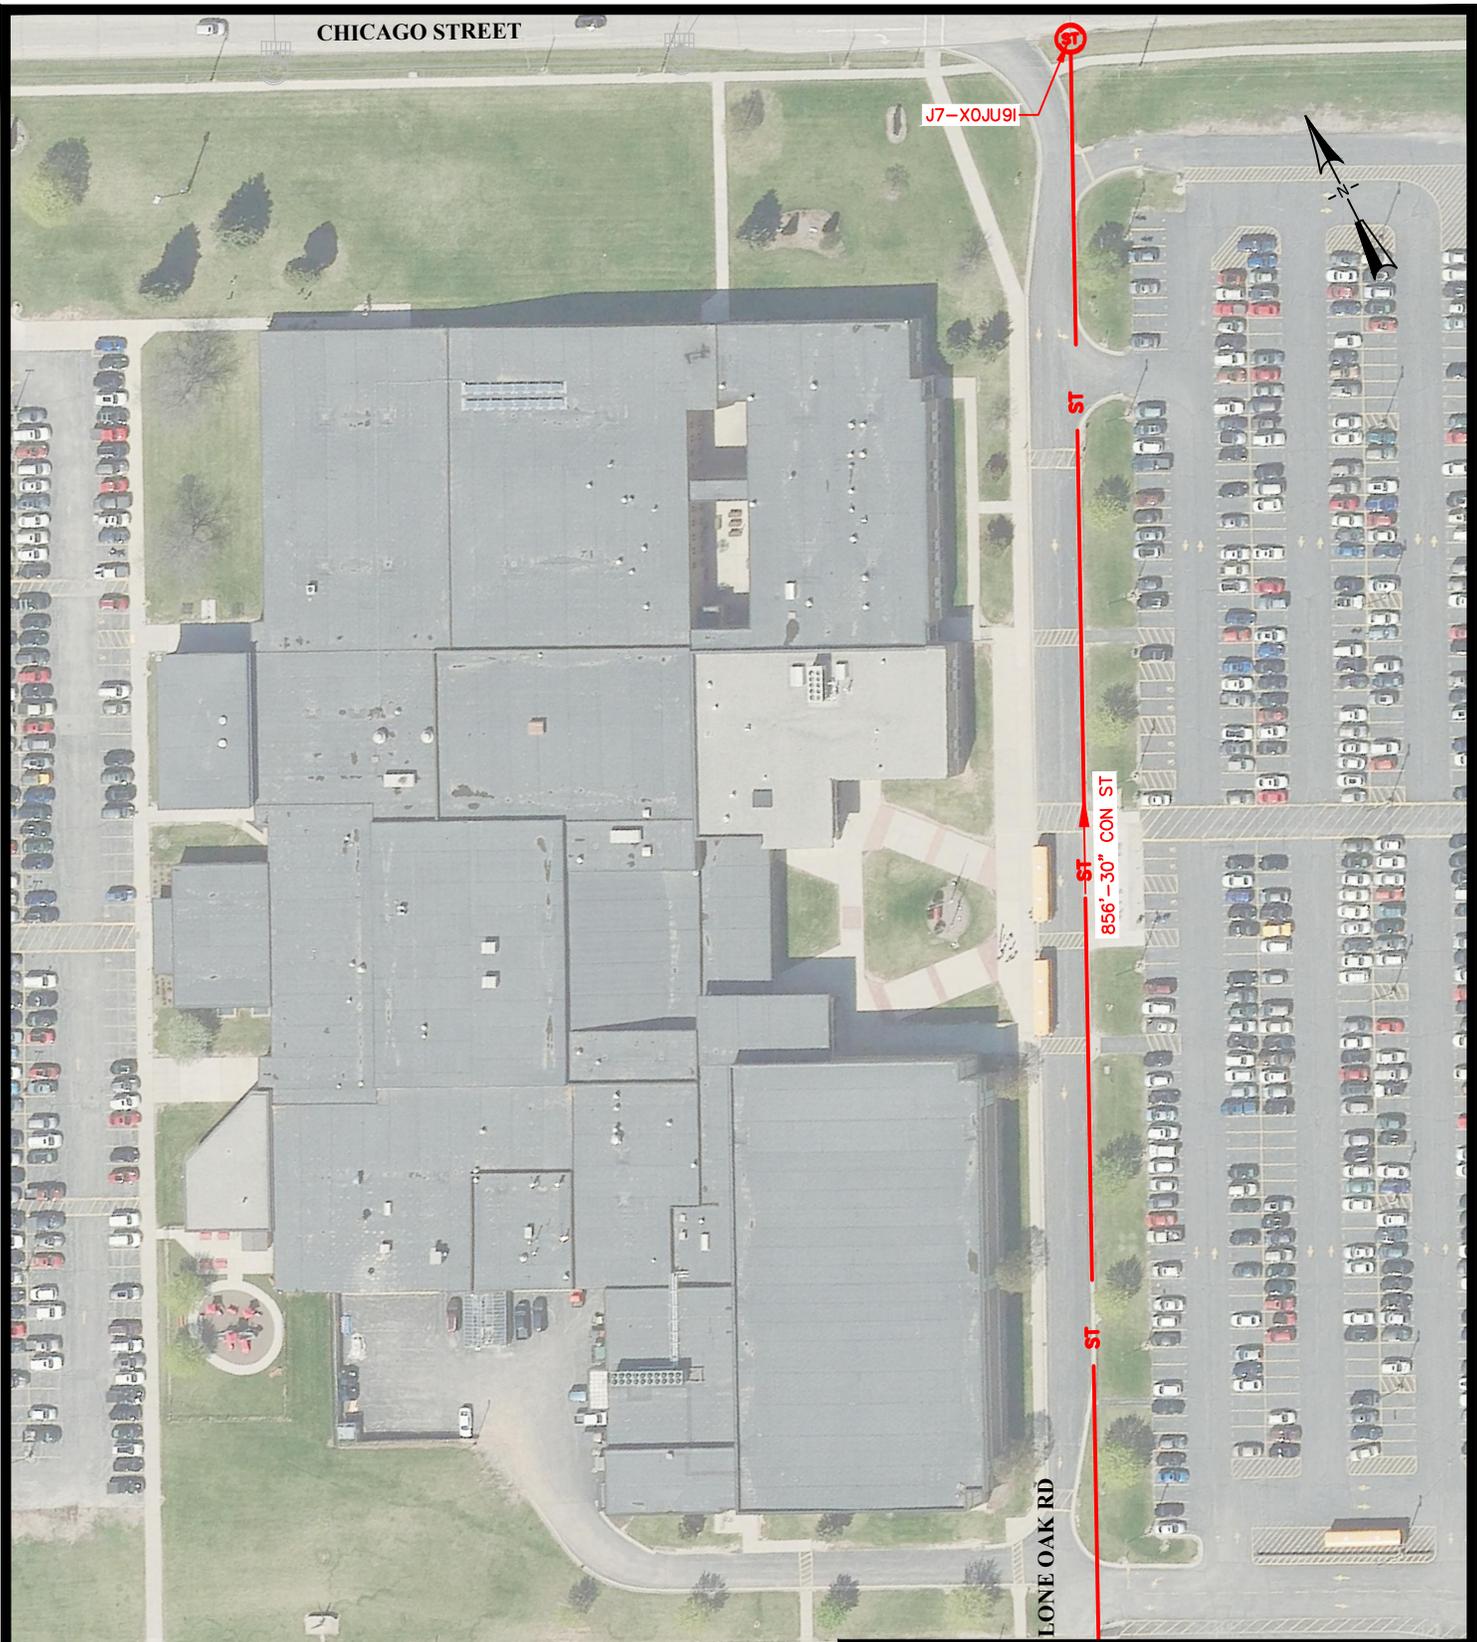

LEGEND	
	 ST STORM MANHOLE
	 STORM ENDWALL
	 STORM INLET
	 FIELD INLET
	STORM SEWER

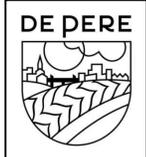EXHIBIT B-1	
1 INCH = 100 FEET	
PROJECT: 26-15 SEWER TELEVISION	
1-2026 BY: APB	


MERRILL STREET

CHICAGO STREET

J7-XOJU91

856'-30" CON ST

SEE EXHIBIT B-8

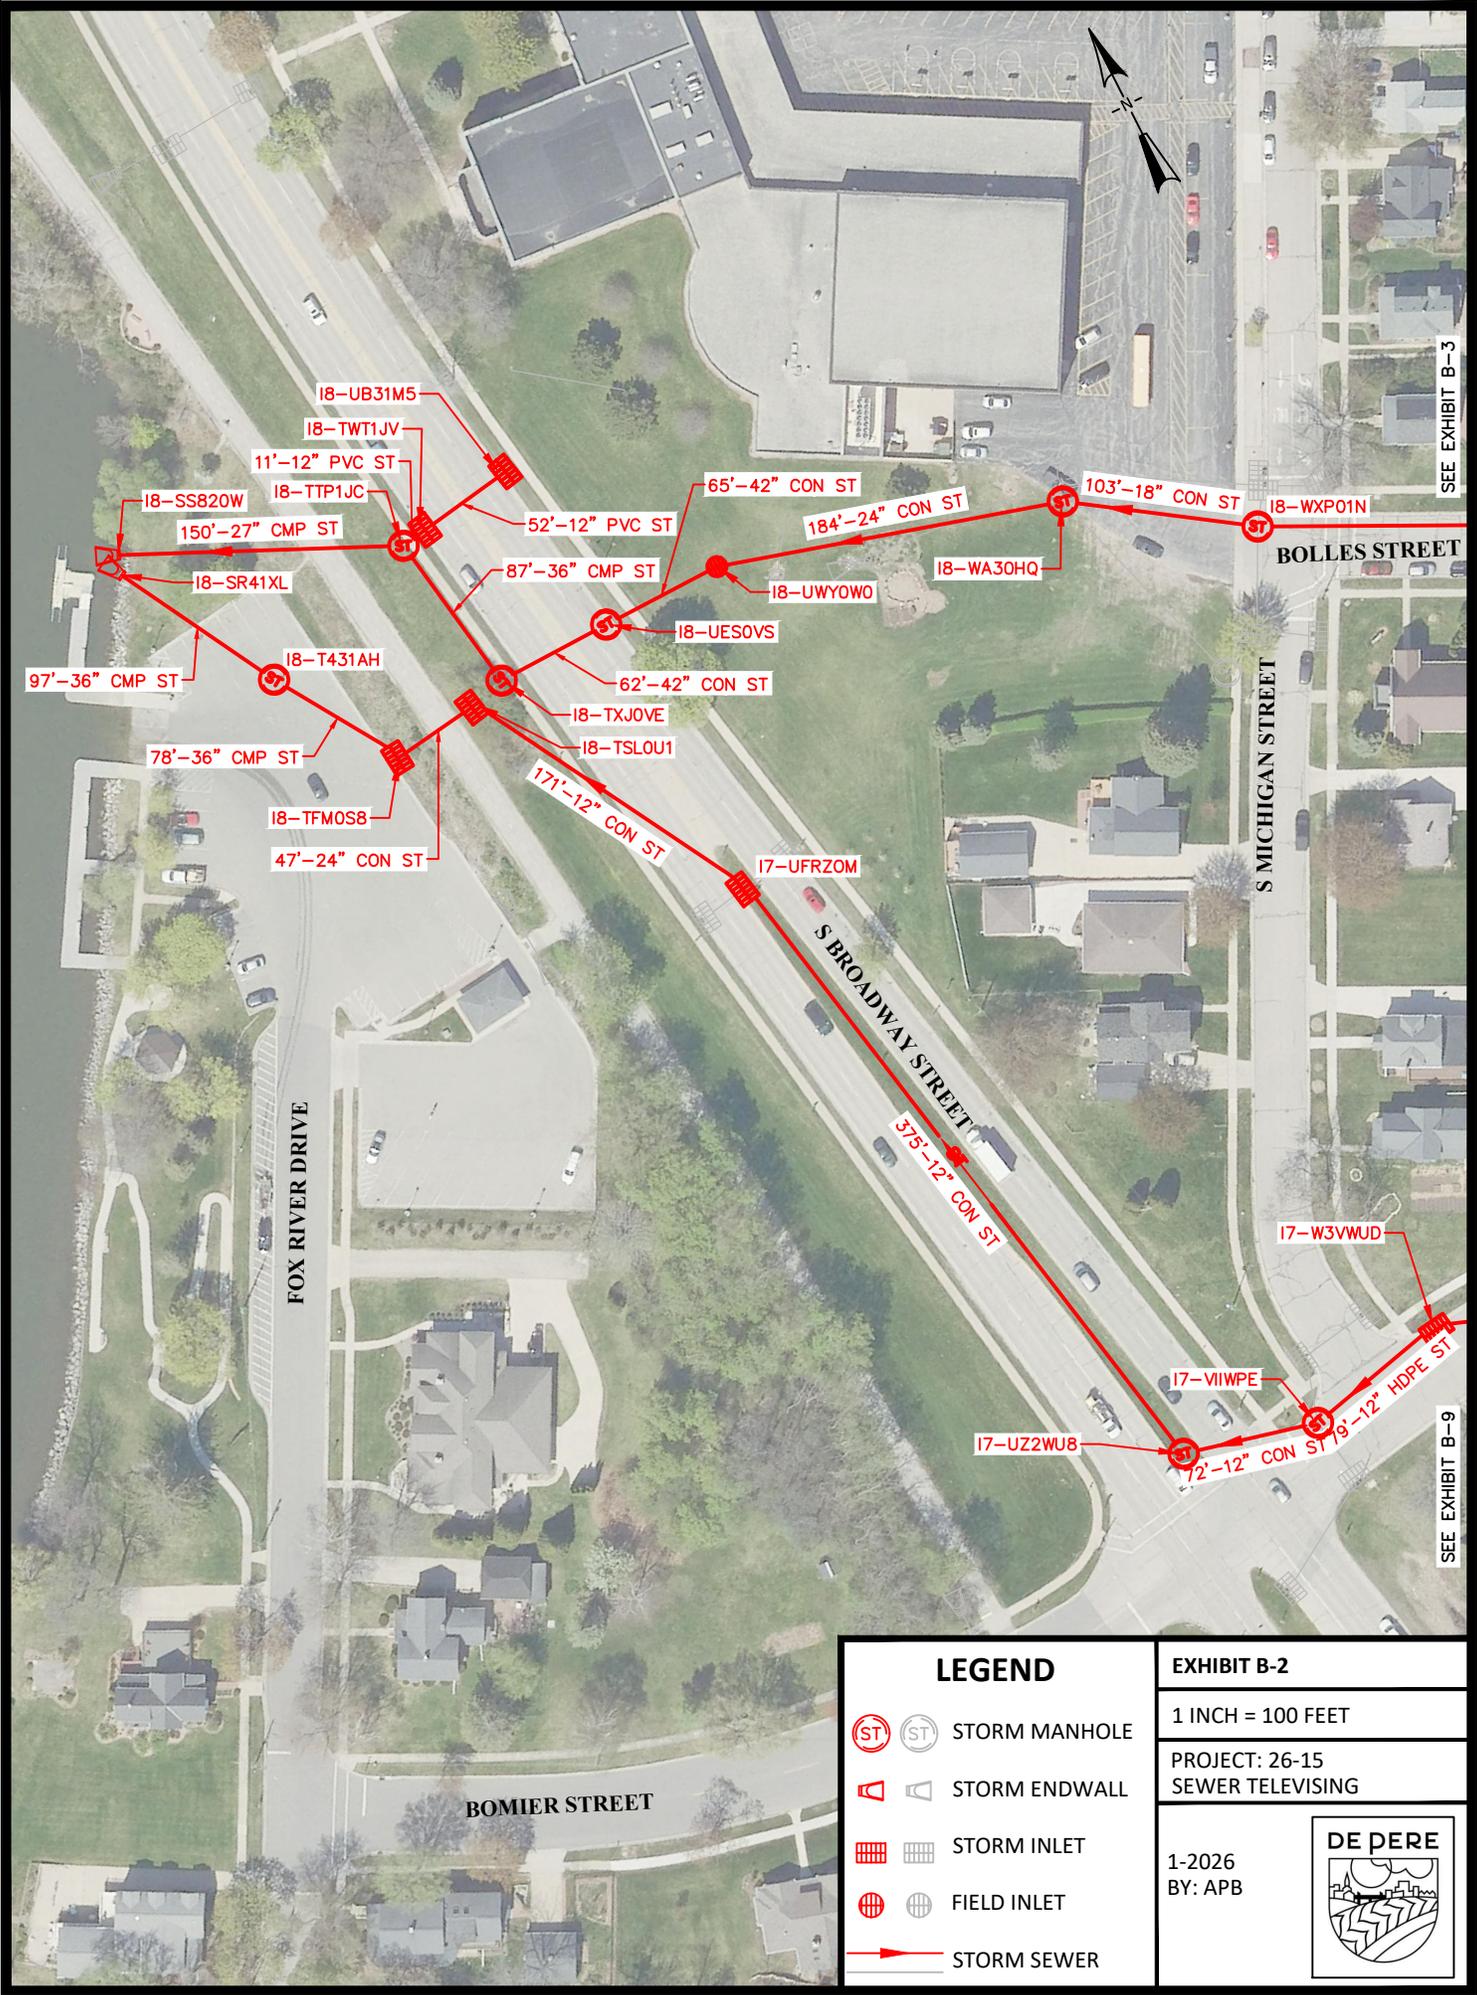


SEE EXHIBIT B-3

SEE EXHIBIT B-9

LEGEND	
	STORM MANHOLE
	STORM ENDWALL
	STORM INLET
	FIELD INLET
	STORM SEWER

EXHIBIT B-2	
1 INCH = 100 FEET	
PROJECT: 26-15 SEWER TELEVISIONING	
1-2026 BY: APB	

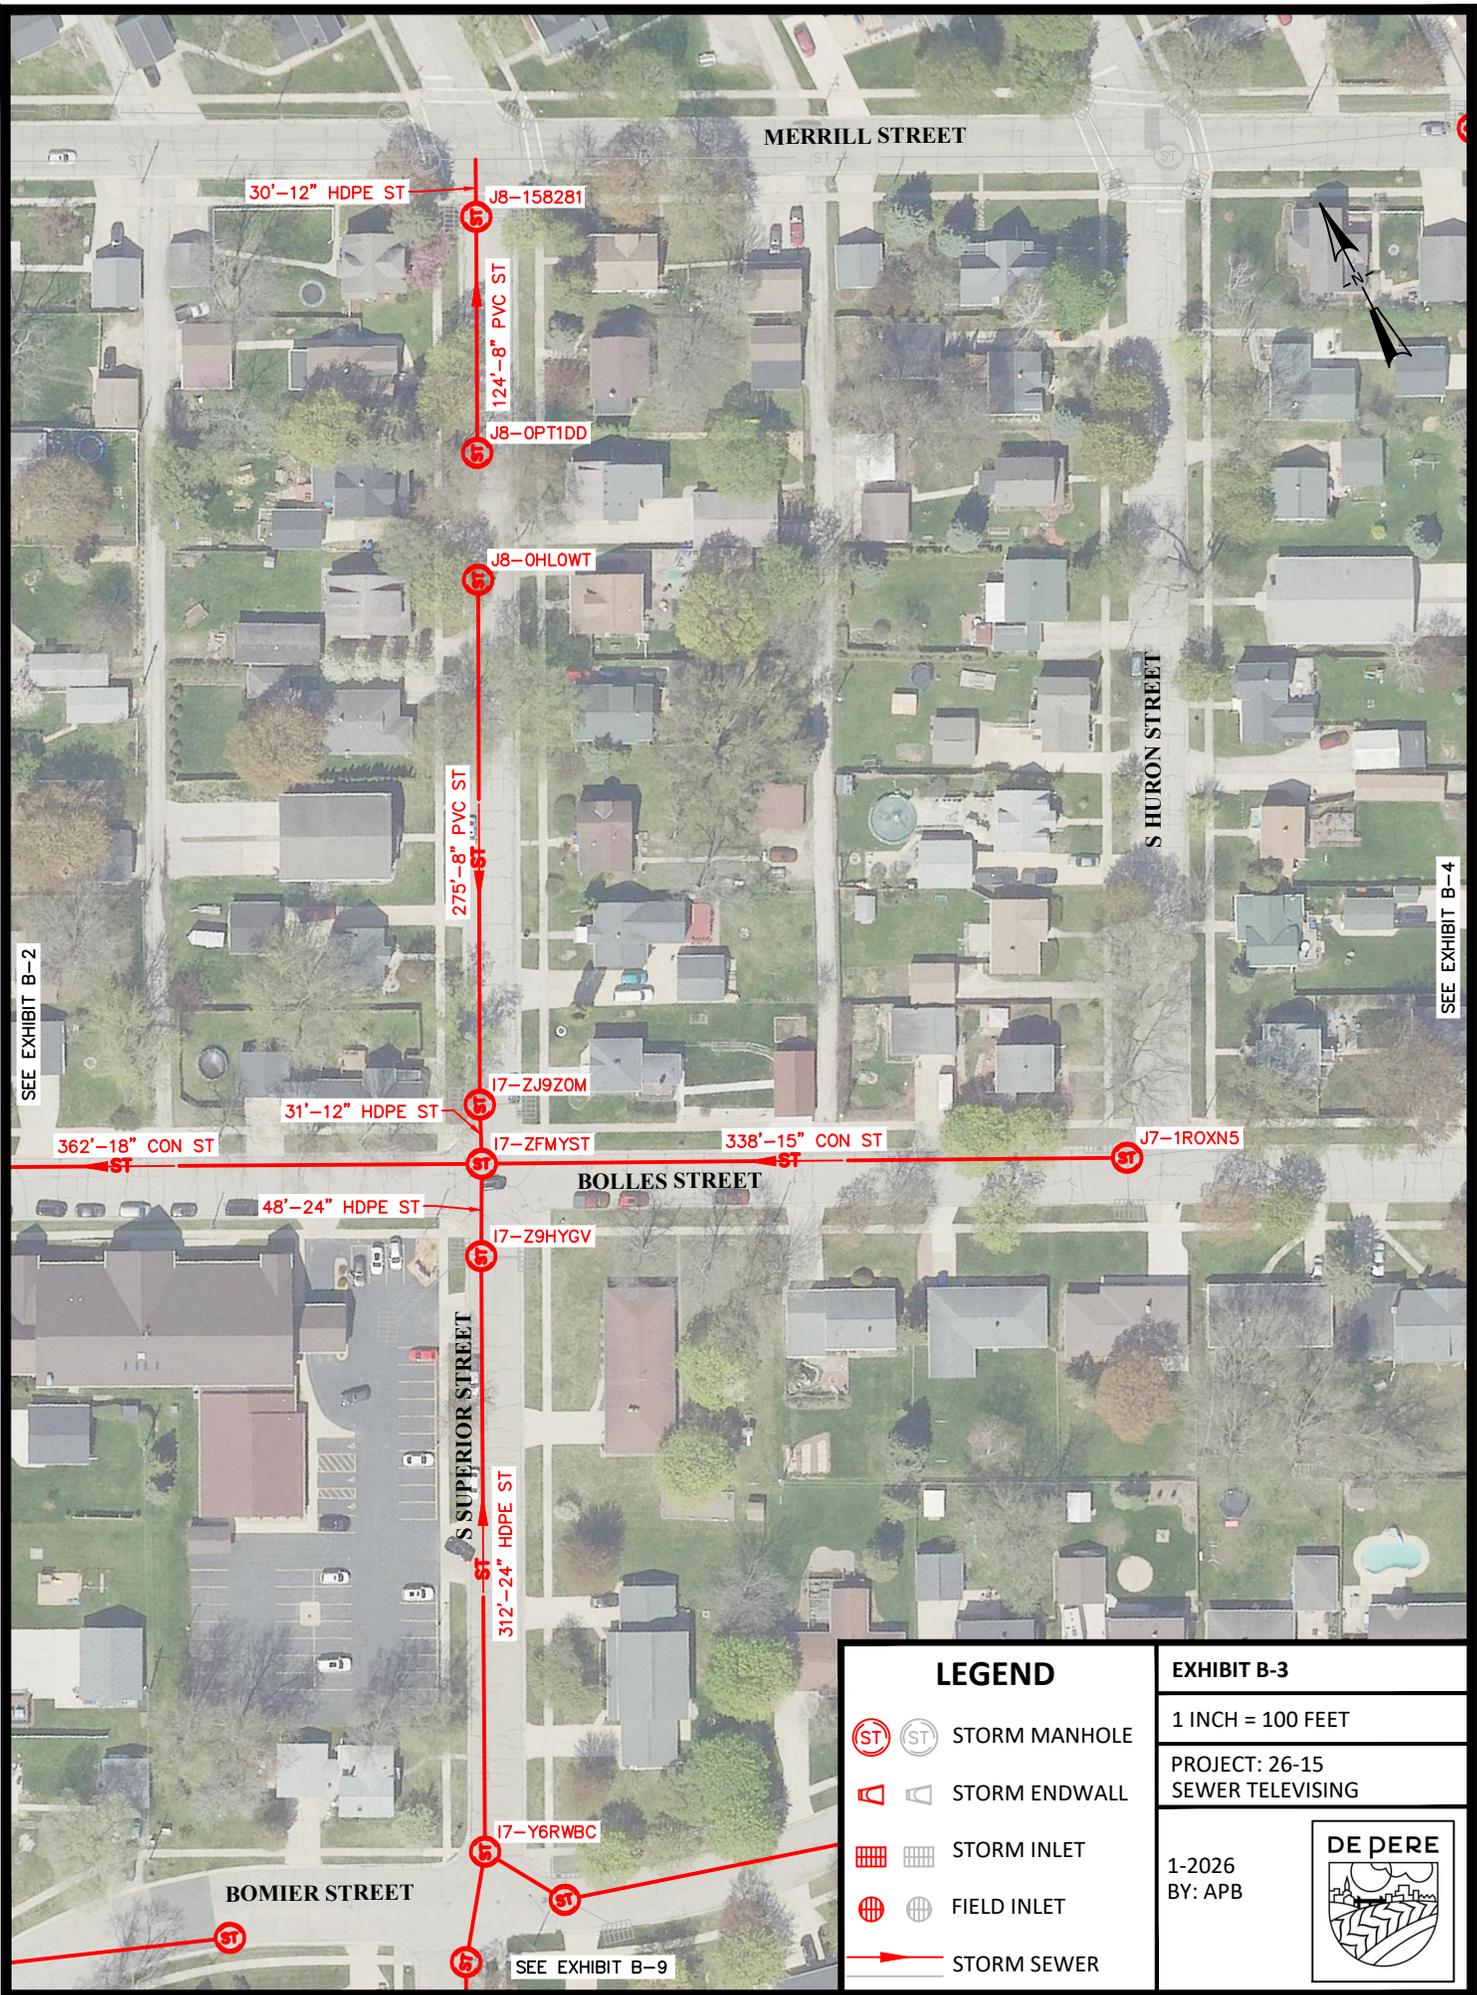


SEE EXHIBIT B-2


SEE EXHIBIT B-4

SEE EXHIBIT B-9

SEE EXHIBIT B-9

LEGEND	
	 STORM MANHOLE
	 STORM ENDWALL
	 STORM INLET
	 FIELD INLET
	STORM SEWER

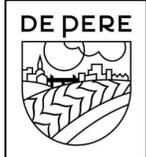EXHIBIT B-3	
1 INCH = 100 FEET	
PROJECT: 26-15 SEWER TELEVISIONING	
1-2026 BY: APB	

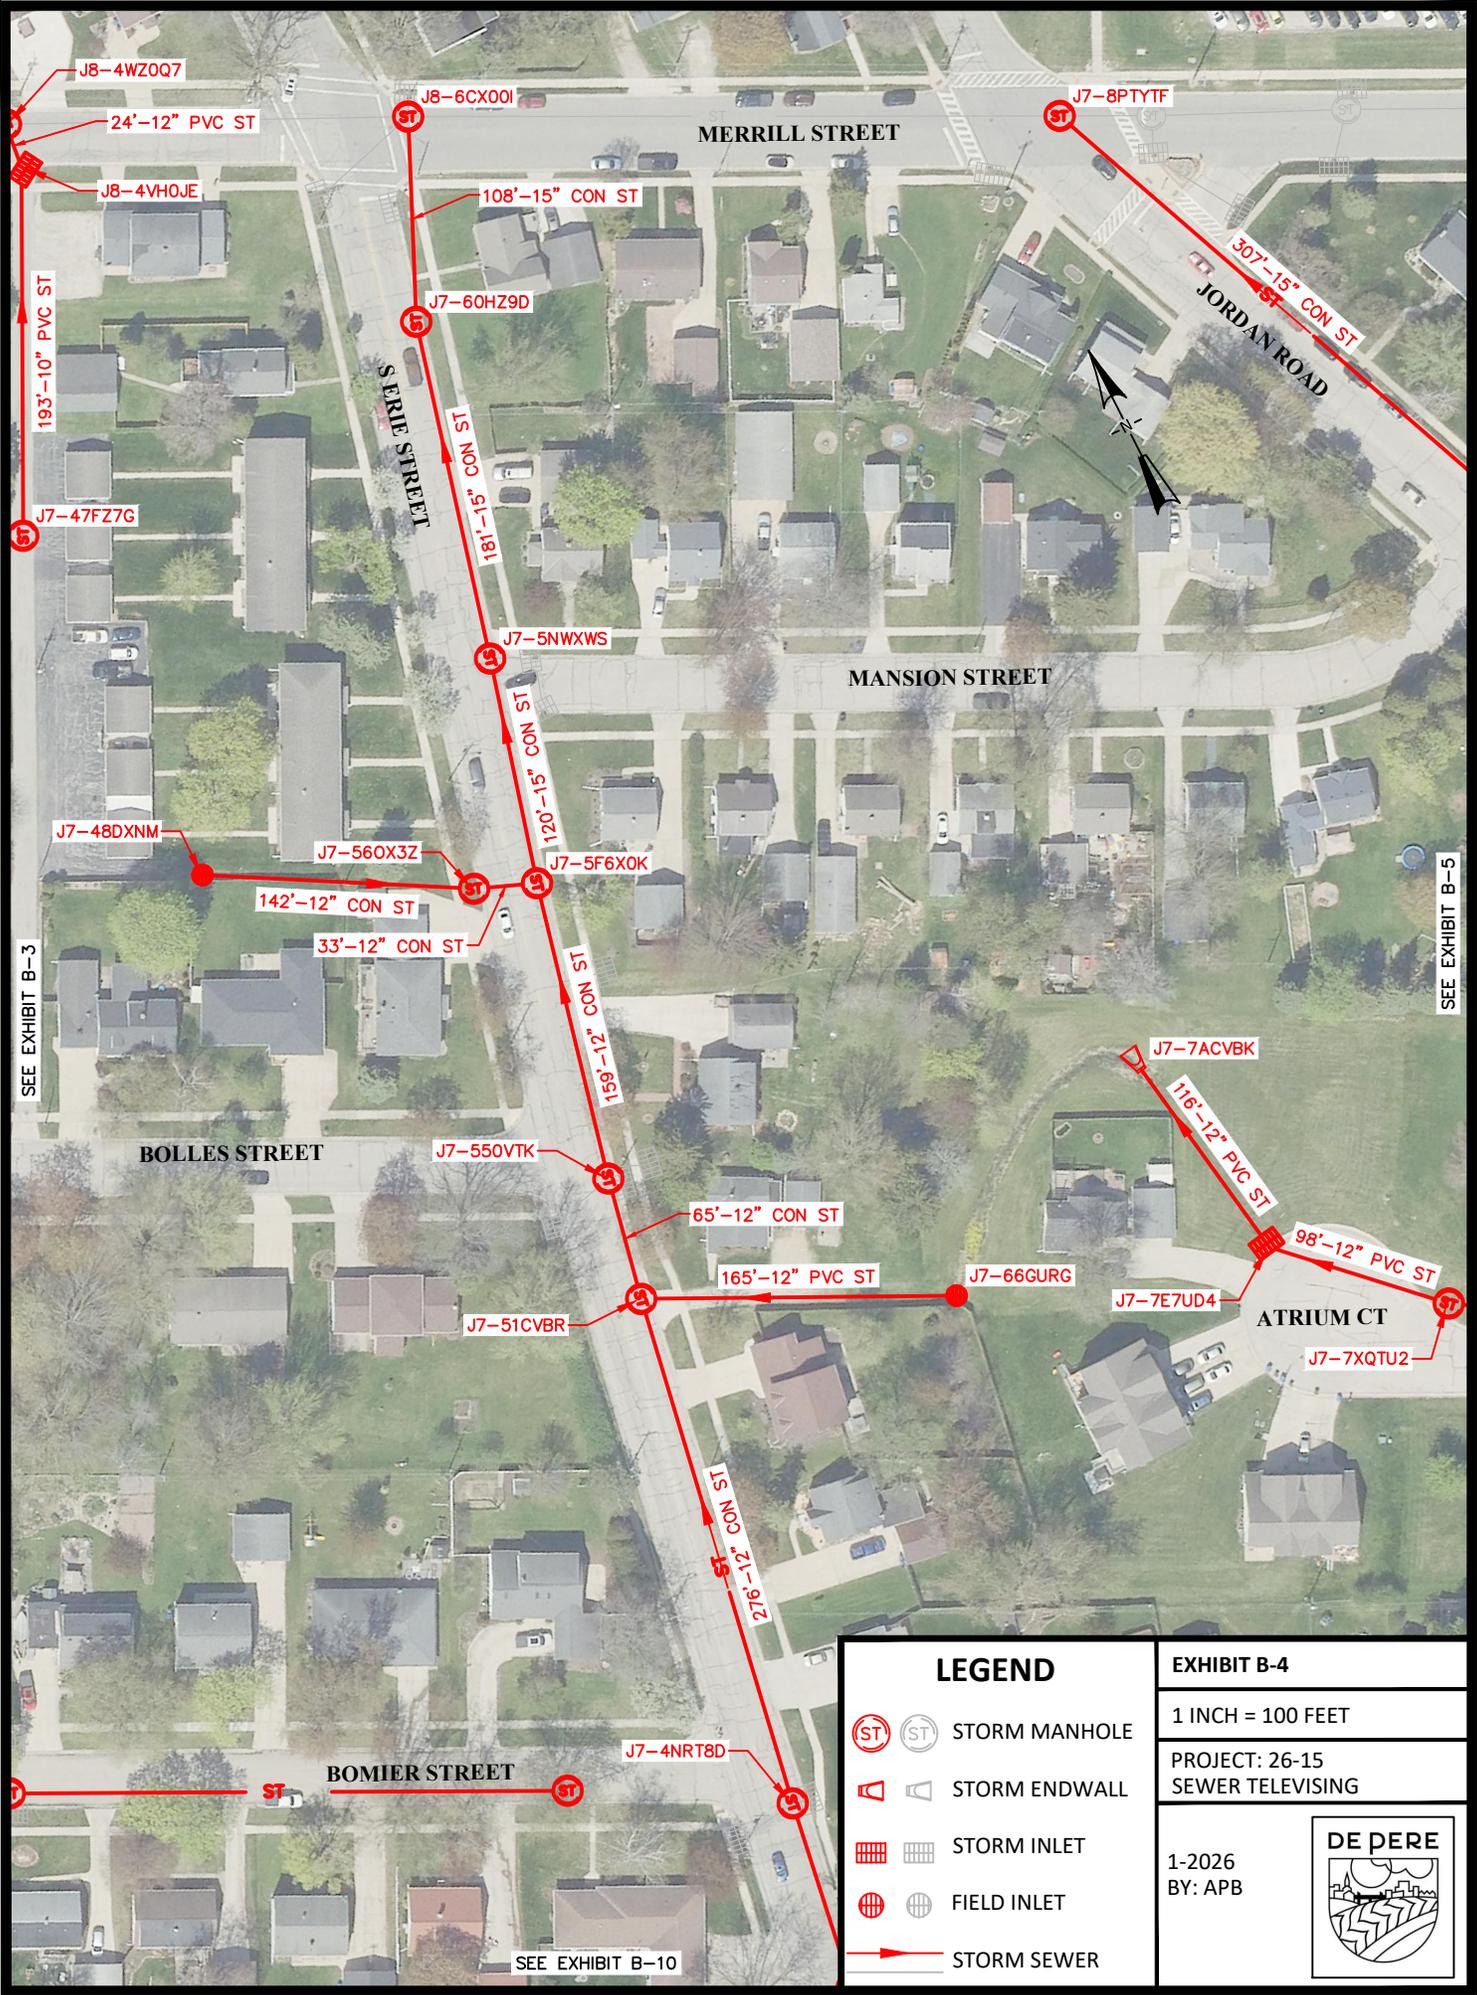


SEE EXHIBIT B-3

SEE EXHIBIT B-5

SEE EXHIBIT B-10

LEGEND	
	STORM MANHOLE
	STORM ENDWALL
	STORM INLET
	FIELD INLET
	STORM SEWER

EXHIBIT B-4	
1 INCH = 100 FEET	
PROJECT: 26-15 SEWER TELEVISIONING	
1-2026 BY: APB	

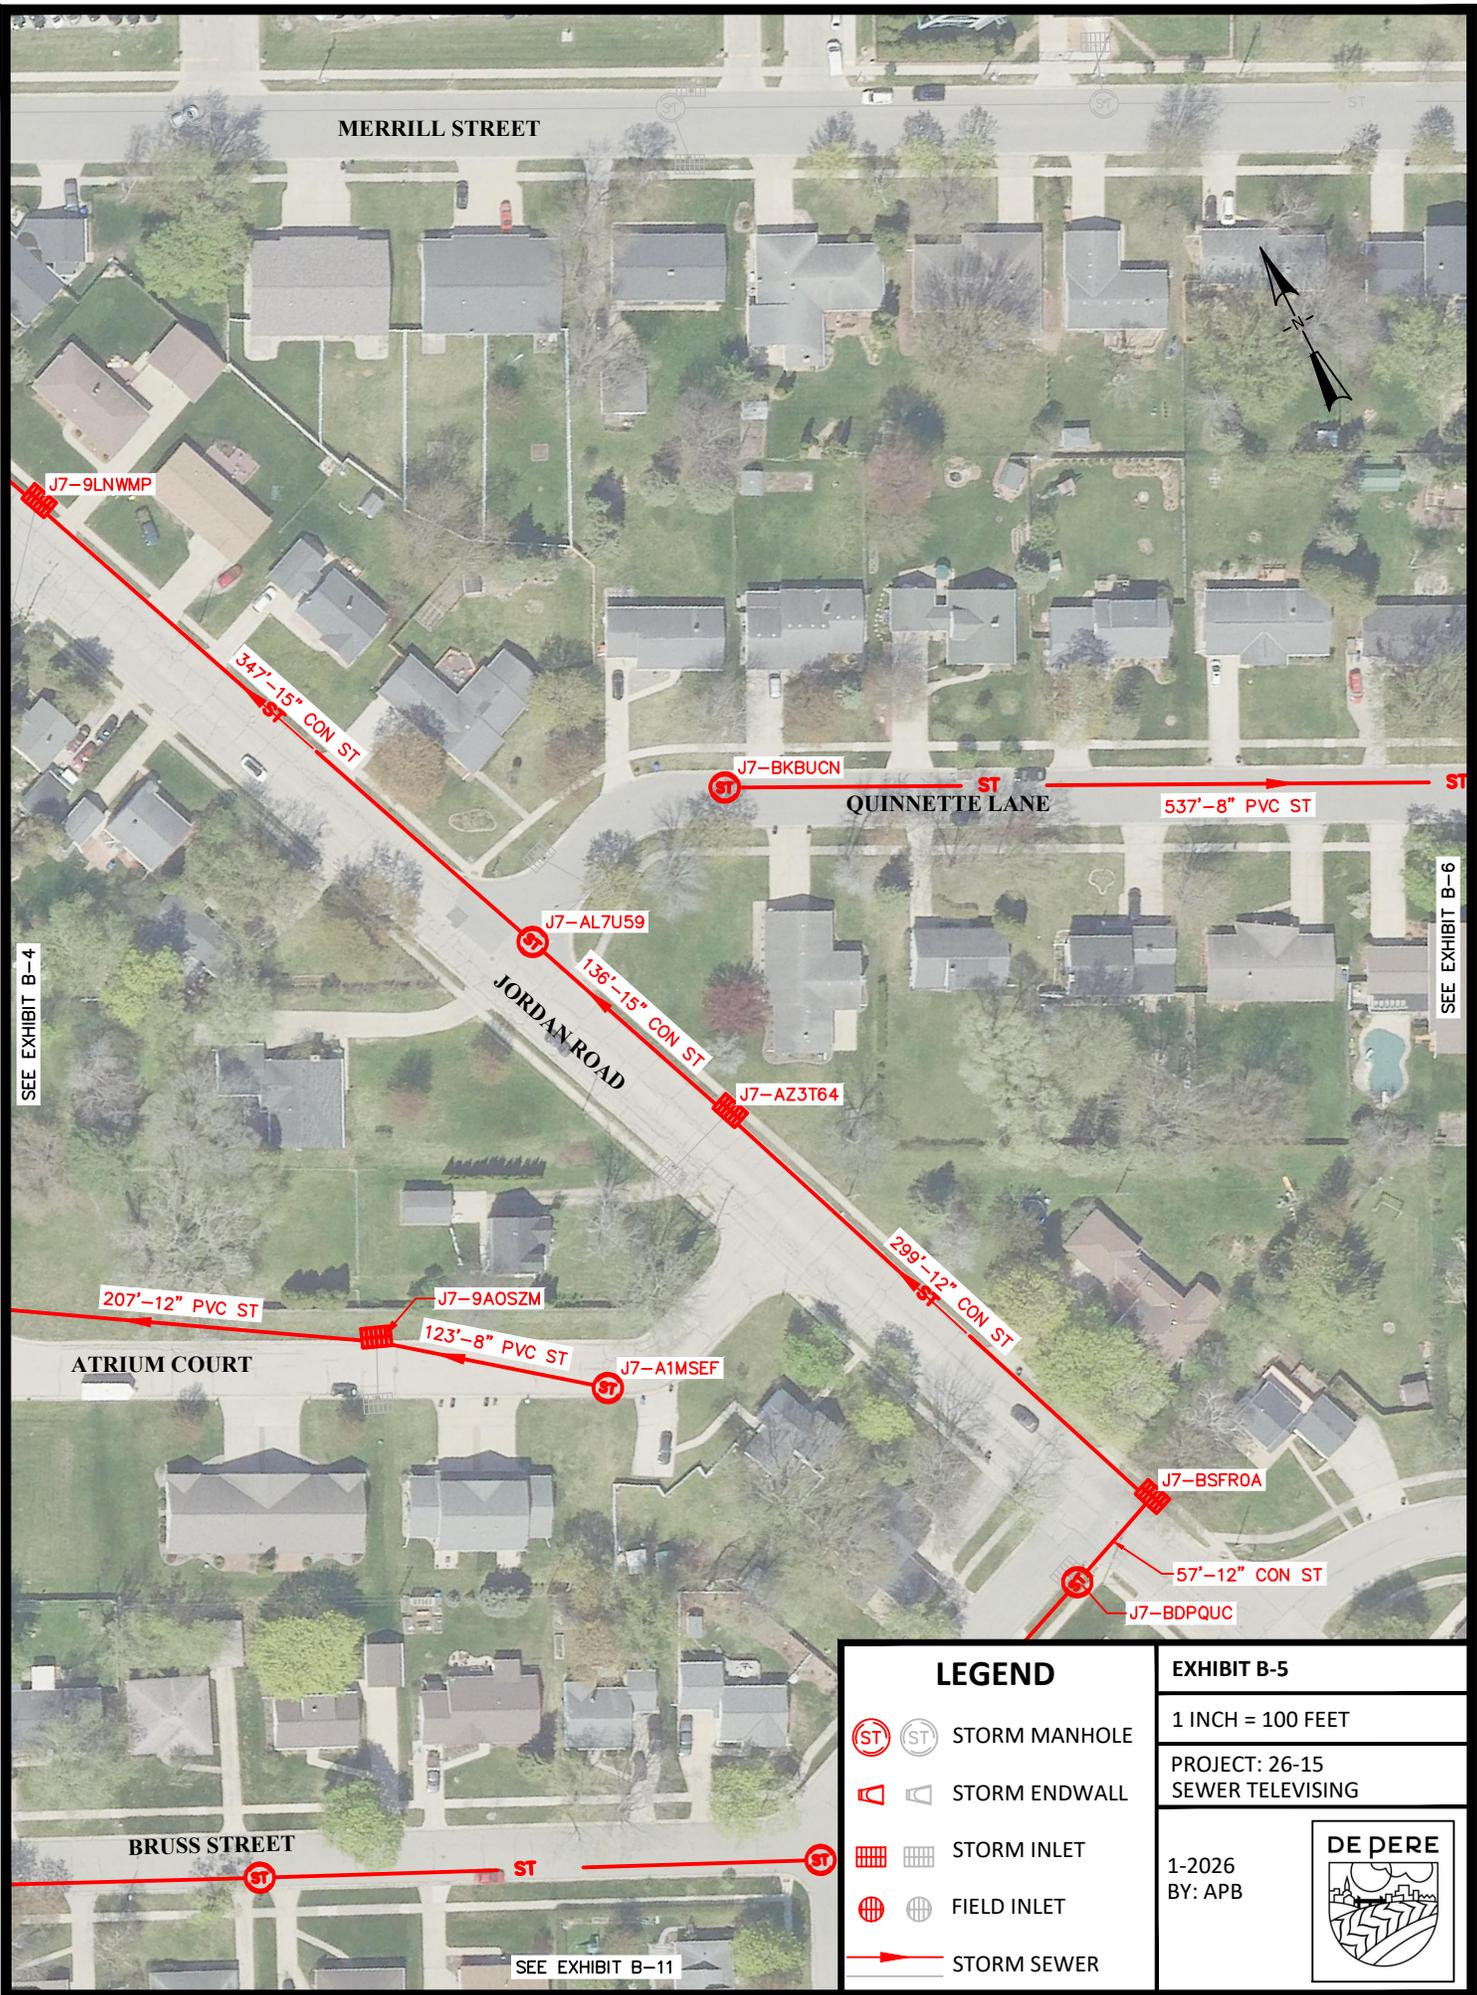


SEE EXHIBIT B-4

SEE EXHIBIT B-6


SEE EXHIBIT B-11



LEGEND		EXHIBIT B-5	
		1 INCH = 100 FEET	
		PROJECT: 26-15 SEWER TELEVISION	
		1-2026 BY: APB	

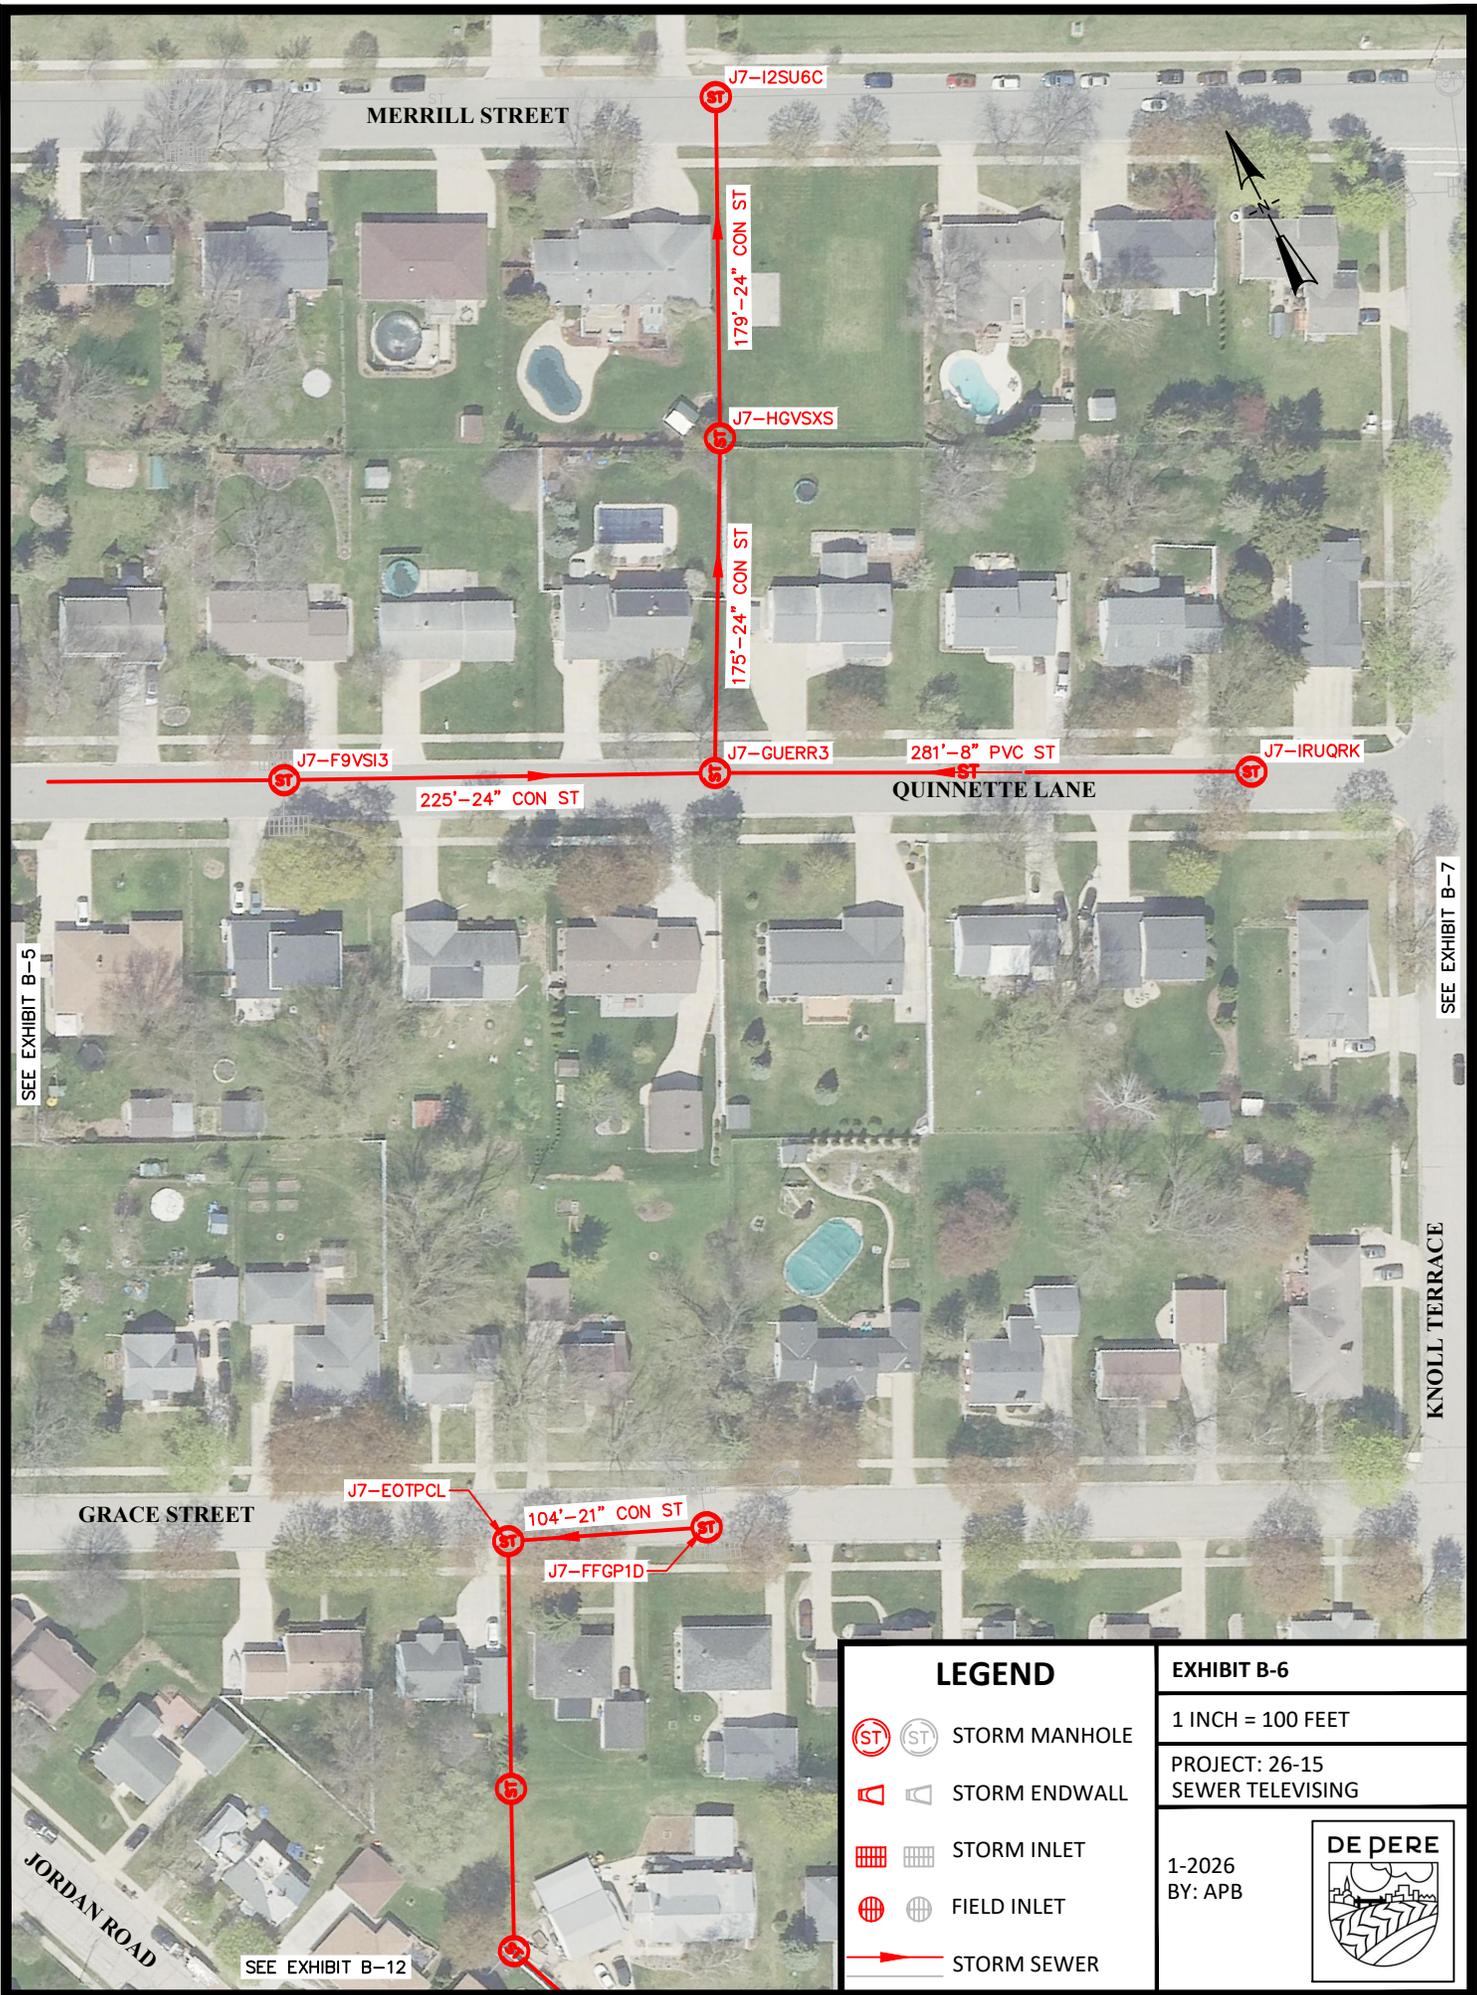


LEGEND	
	 STORM MANHOLE
	 STORM ENDWALL
	 STORM INLET
	 FIELD INLET
	STORM SEWER

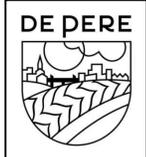EXHIBIT B-6	
1 INCH = 100 FEET	
PROJECT: 26-15 SEWER TELEVISION	
1-2026 BY: APB	

SEE EXHIBIT B-5

SEE EXHIBIT B-7

SEE EXHIBIT B-12

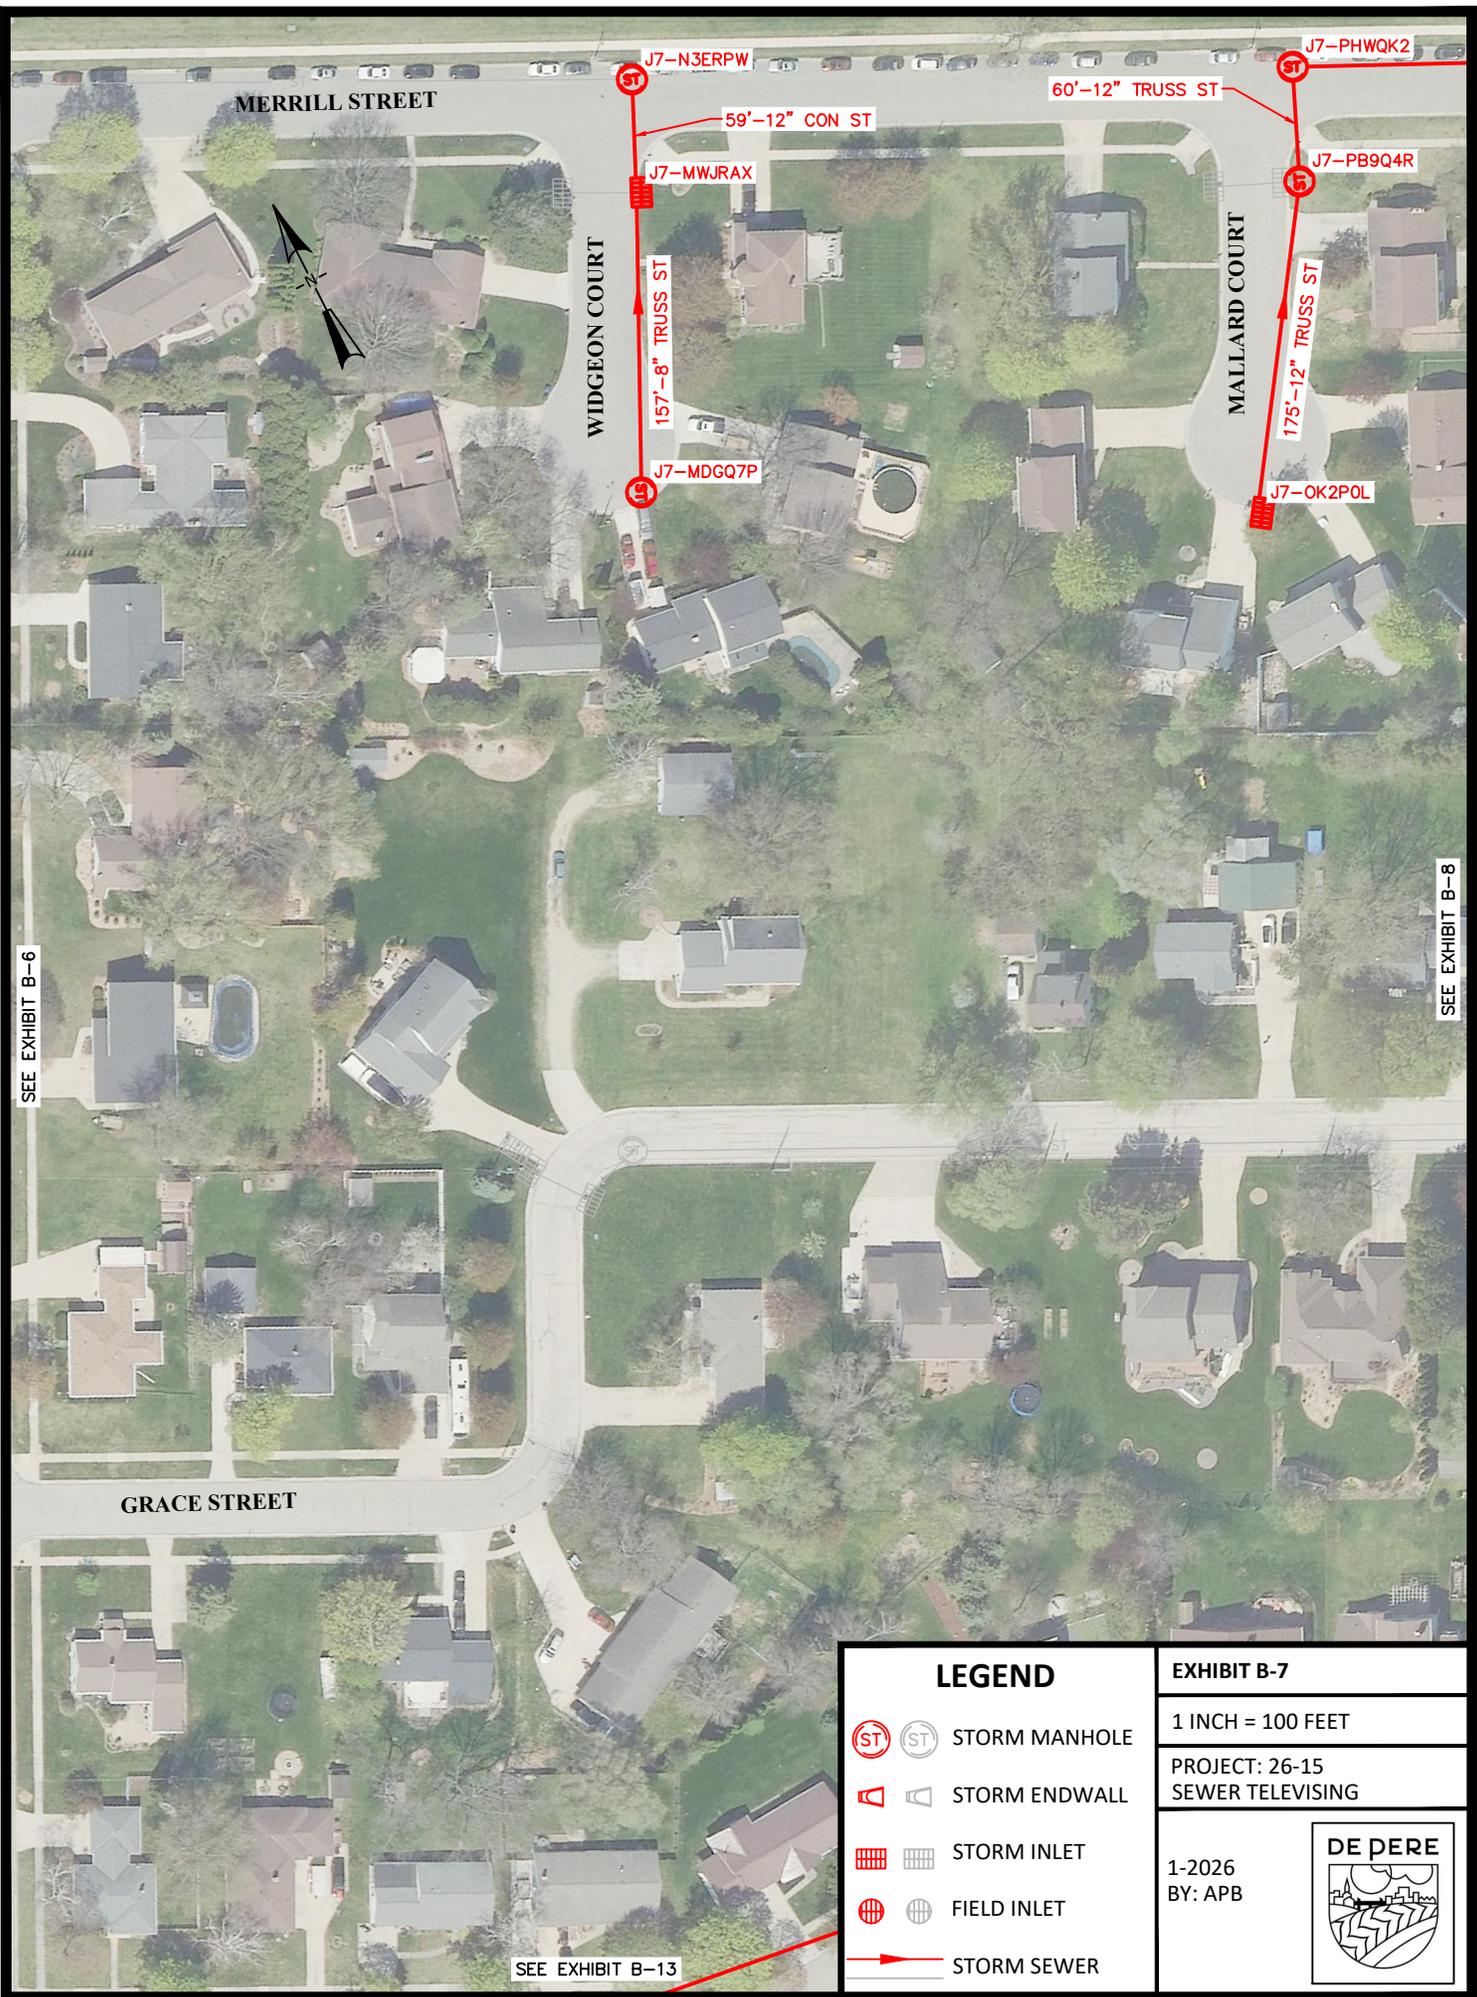

SEE EXHIBIT B-6

SEE EXHIBIT B-8

SEE EXHIBIT B-13

LEGEND


-   STORM MANHOLE
-   STORM ENDWALL
-   STORM INLET
-   FIELD INLET
-  STORM SEWER


EXHIBIT B-7

1 INCH = 100 FEET

PROJECT: 26-15
SEWER TELEVISIONG


1-2026
BY: APB

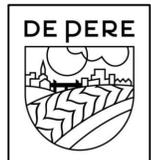

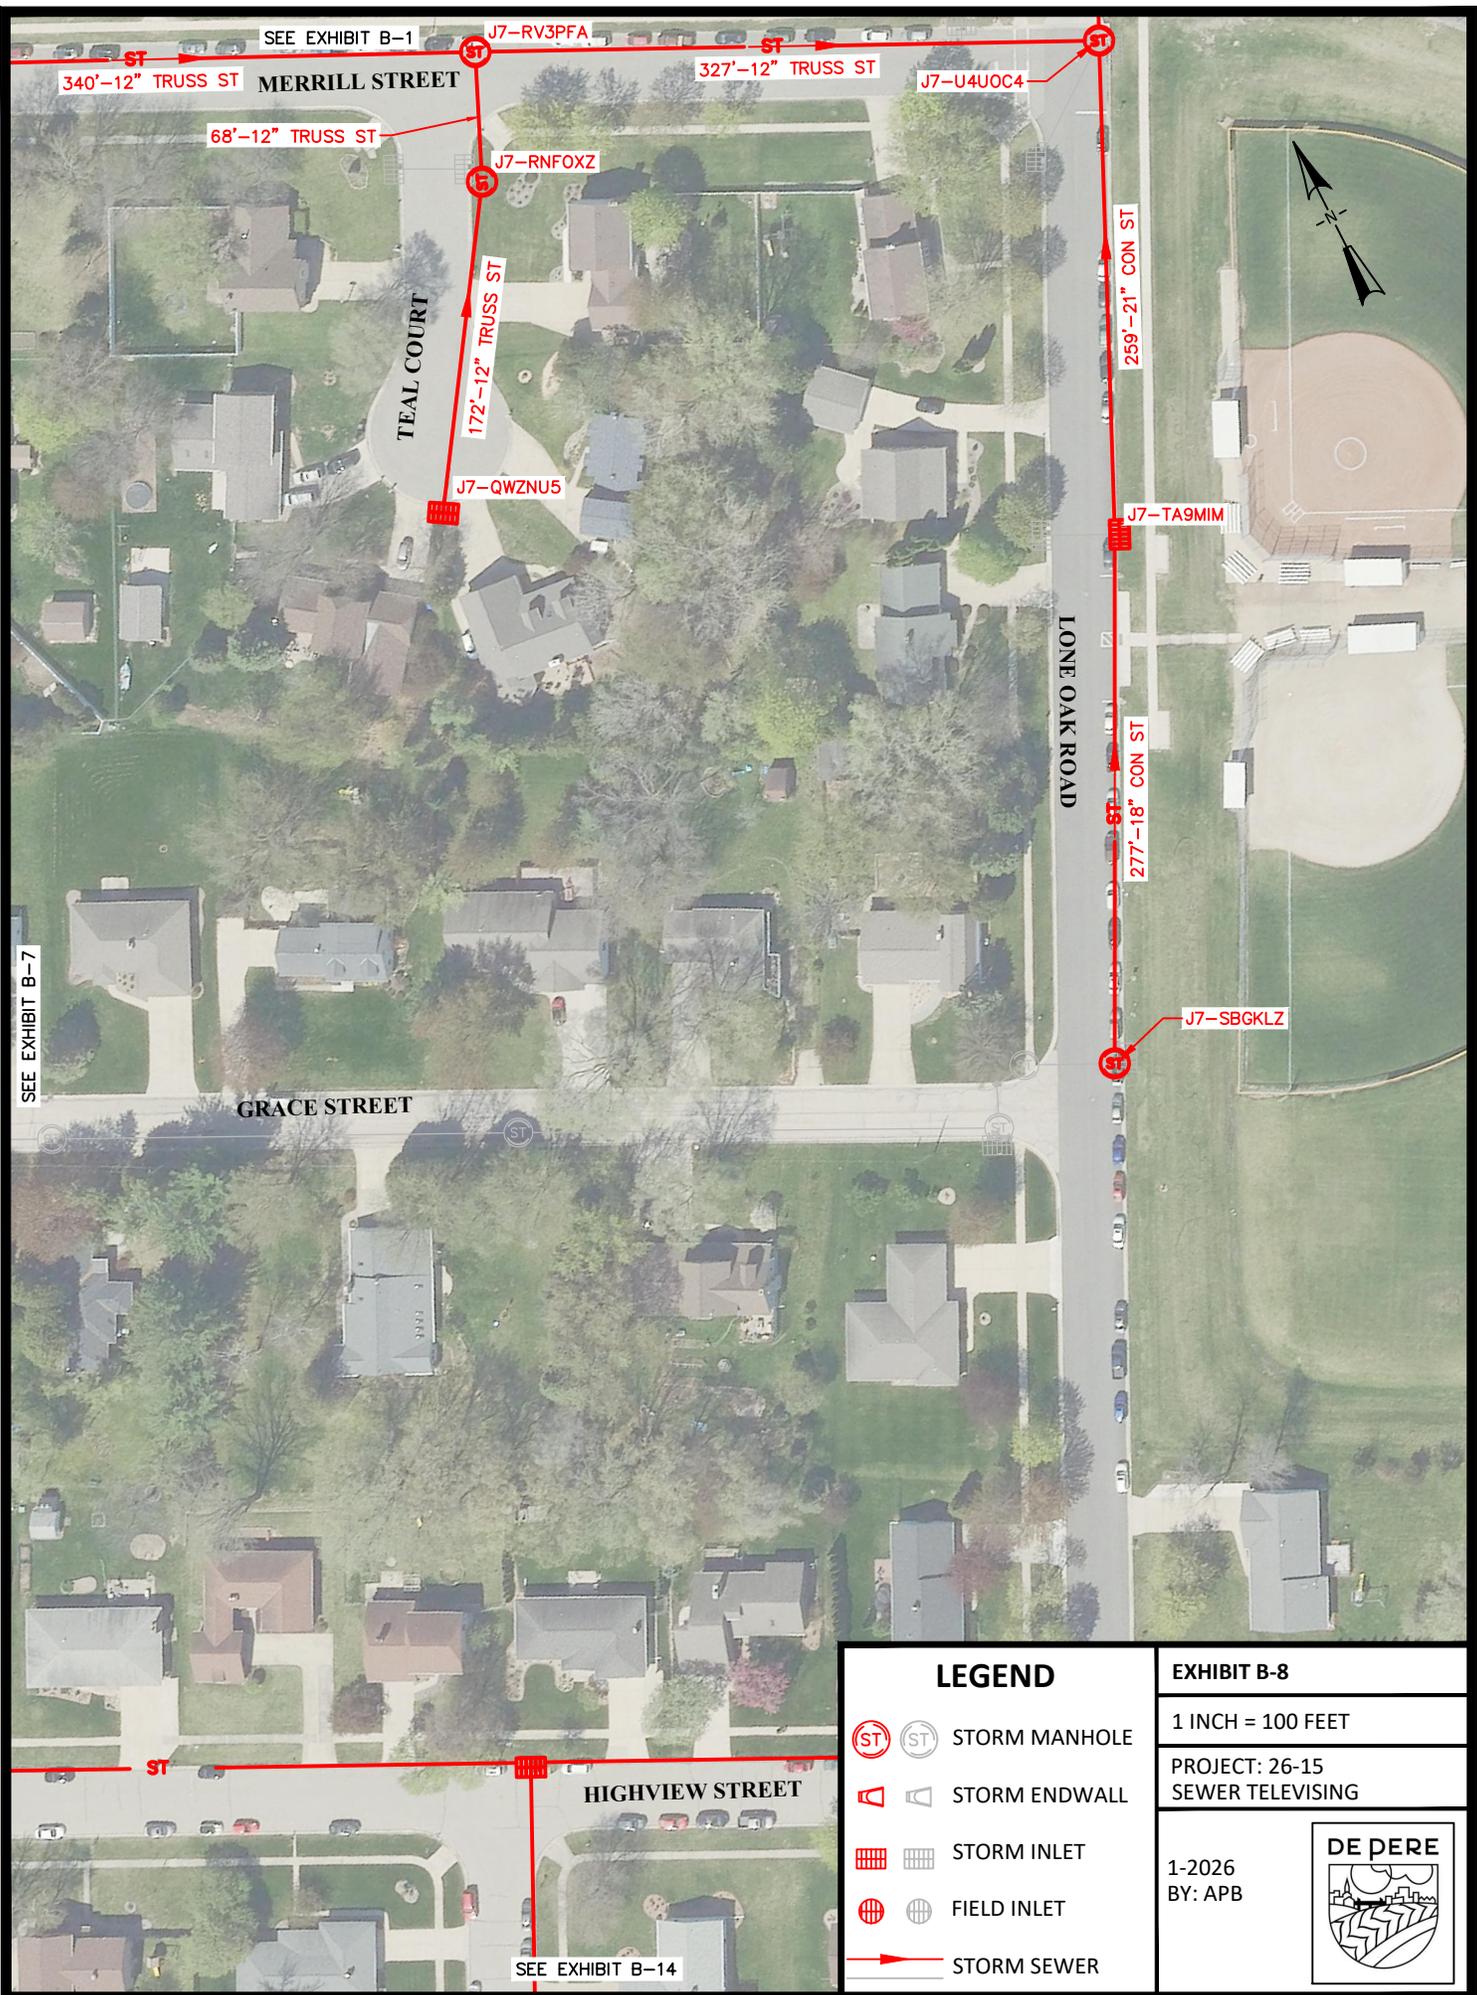


LEGEND	
	 STORM MANHOLE
	 STORM ENDWALL
	 STORM INLET
	 FIELD INLET
	STORM SEWER

EXHIBIT B-8	
1 INCH = 100 FEET	
PROJECT: 26-15 SEWER TELEVISION	
1-2026 BY: APB	

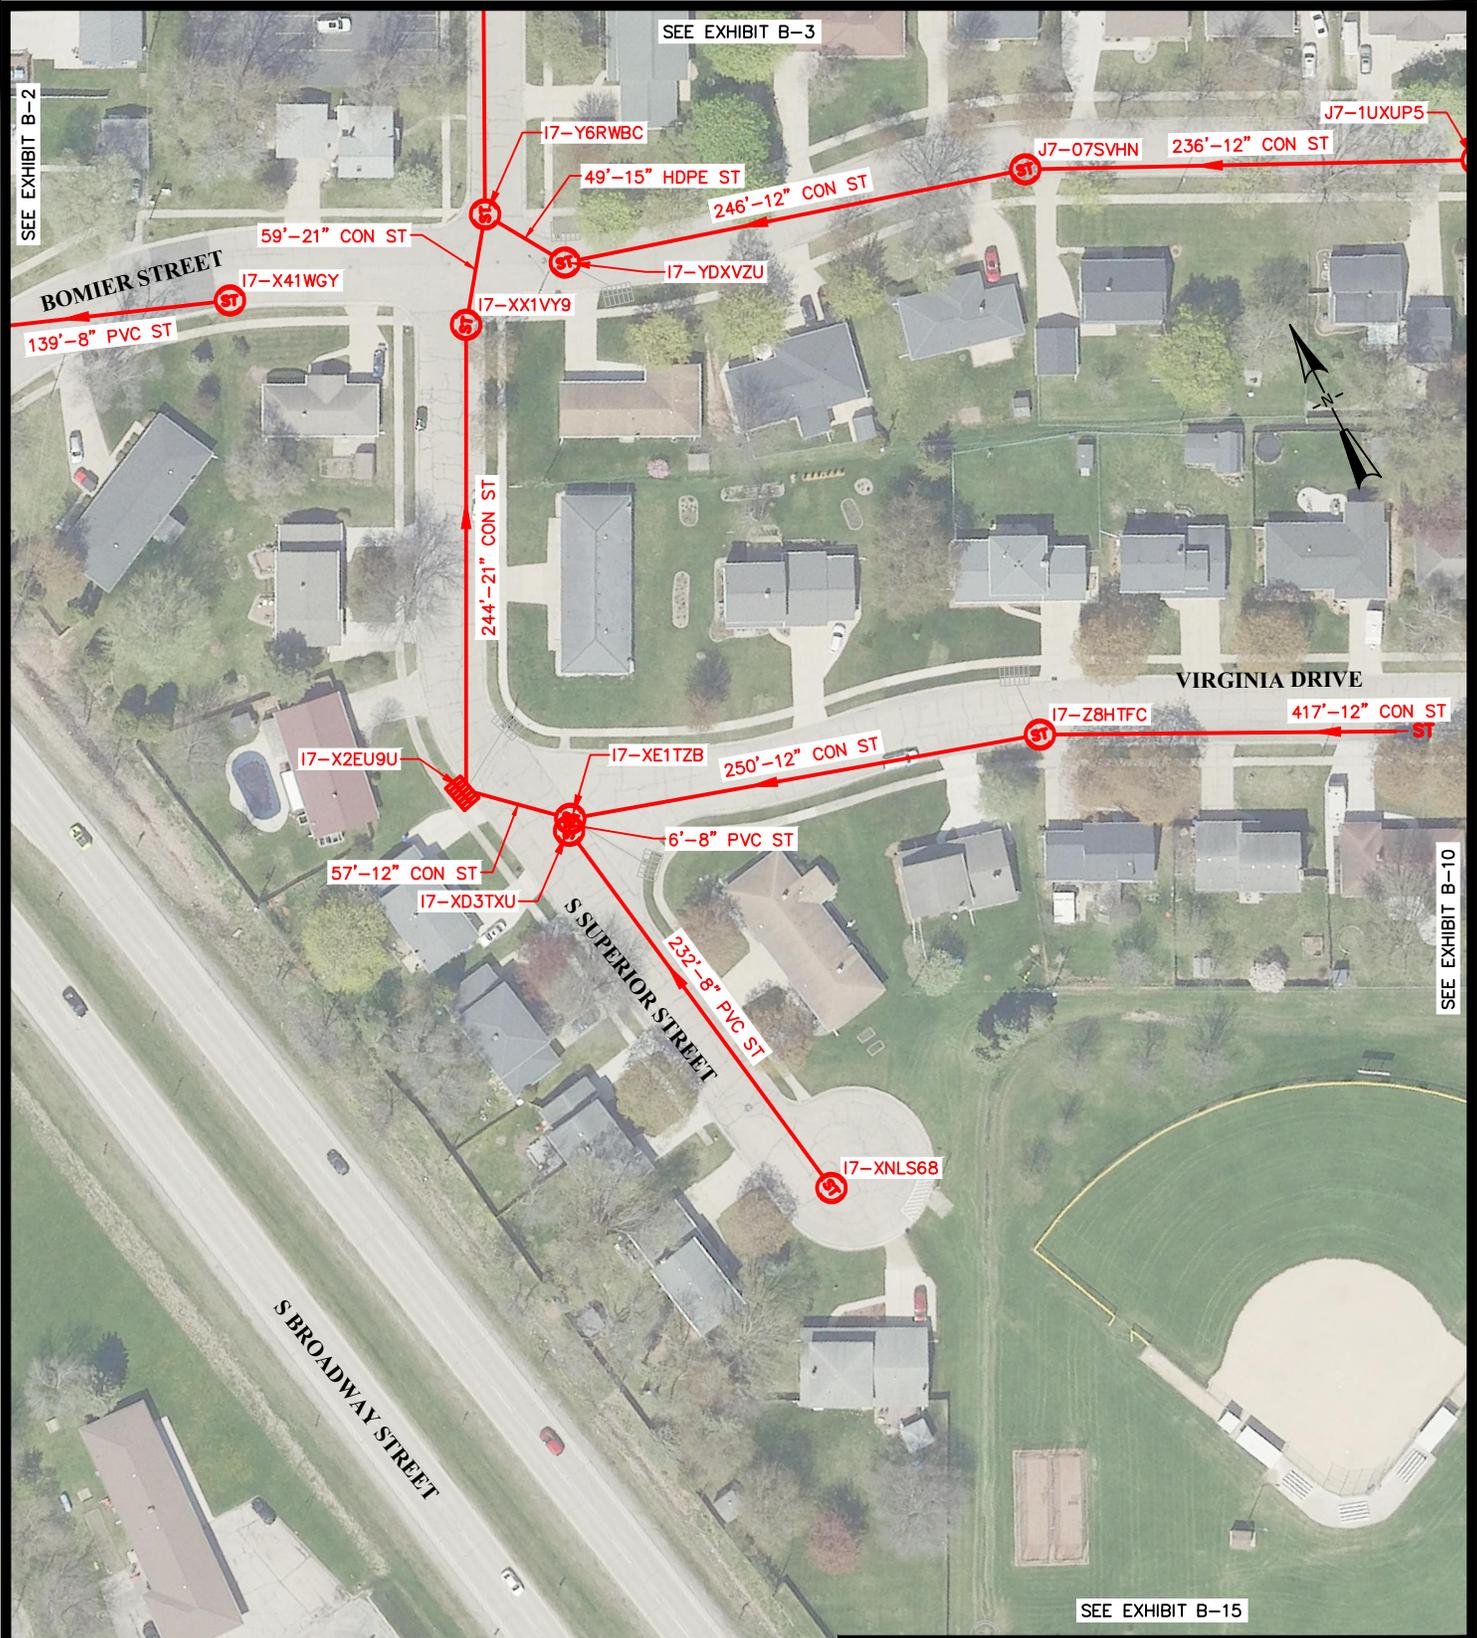

LEGEND		EXHIBIT B-9	
		1 INCH = 100 FEET	
		PROJECT: 26-15 SEWER TELEVISION	
		1-2026 BY: APB	

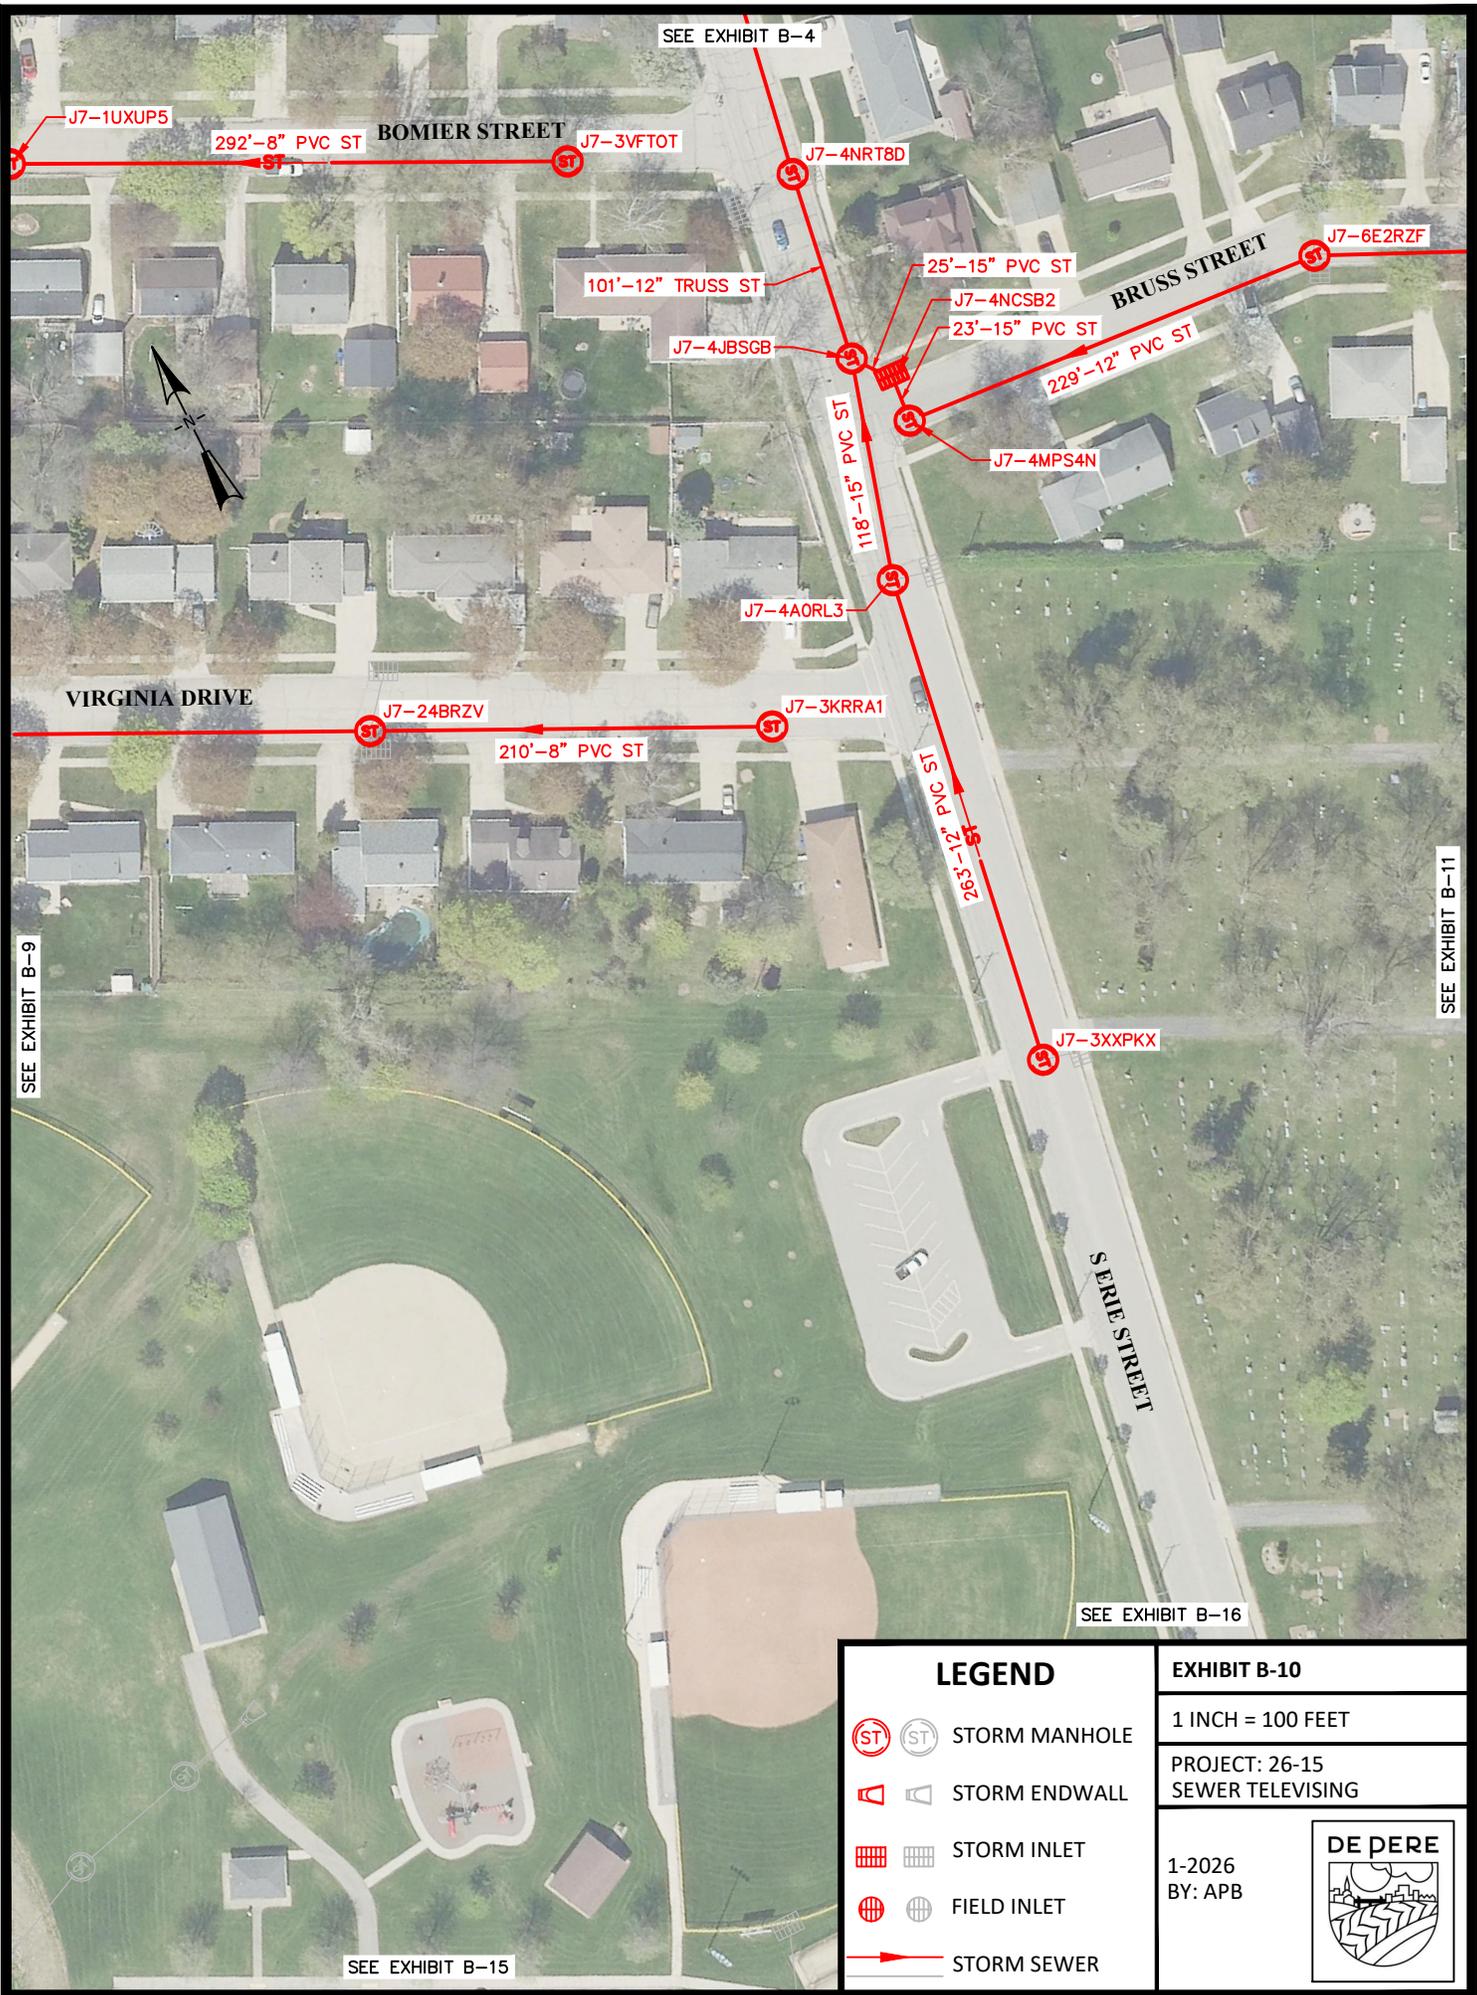

SEE EXHIBIT B-4

J7-1UXUP5

292'-8" PVC ST

BOMIER STREET

J7-3VFTOT

J7-4NRT8D

101'-12" TRUSS ST

J7-4JBSCB

25'-15" PVC ST

J7-4NCSEB2

23'-15" PVC ST

229'-12" PVC ST

J7-4MPS4N

118'-15" PVC ST

J7-4AORL3

VIRGINIA DRIVE

J7-24BRZV

210'-8" PVC ST

J7-3KRR1

263'-12" PVC ST

J7-3XXPKX

SERIE STREET

SEE EXHIBIT B-16

SEE EXHIBIT B-9

SEE EXHIBIT B-11

SEE EXHIBIT B-15

LEGEND

- ST ST STORM MANHOLE
- STORM ENDWALL
- STORM INLET
- FIELD INLET
- STORM SEWER

EXHIBIT B-10

1 INCH = 100 FEET

PROJECT: 26-15
SEWER TELEVISIONS

1-2026
BY: APB







SEE EXHIBIT B-10

SEE EXHIBIT B-12


SEE EXHIBIT B-16

SEE EXHIBIT B-17

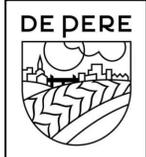LEGEND		EXHIBIT B-11	
		STORM MANHOLE	
		STORM ENDWALL	
		STORM INLET	
		FIELD INLET	
		STORM SEWER	
		1 INCH = 100 FEET	
		PROJECT: 26-15 SEWER TELEVISION	
		1-2026 BY: APB	

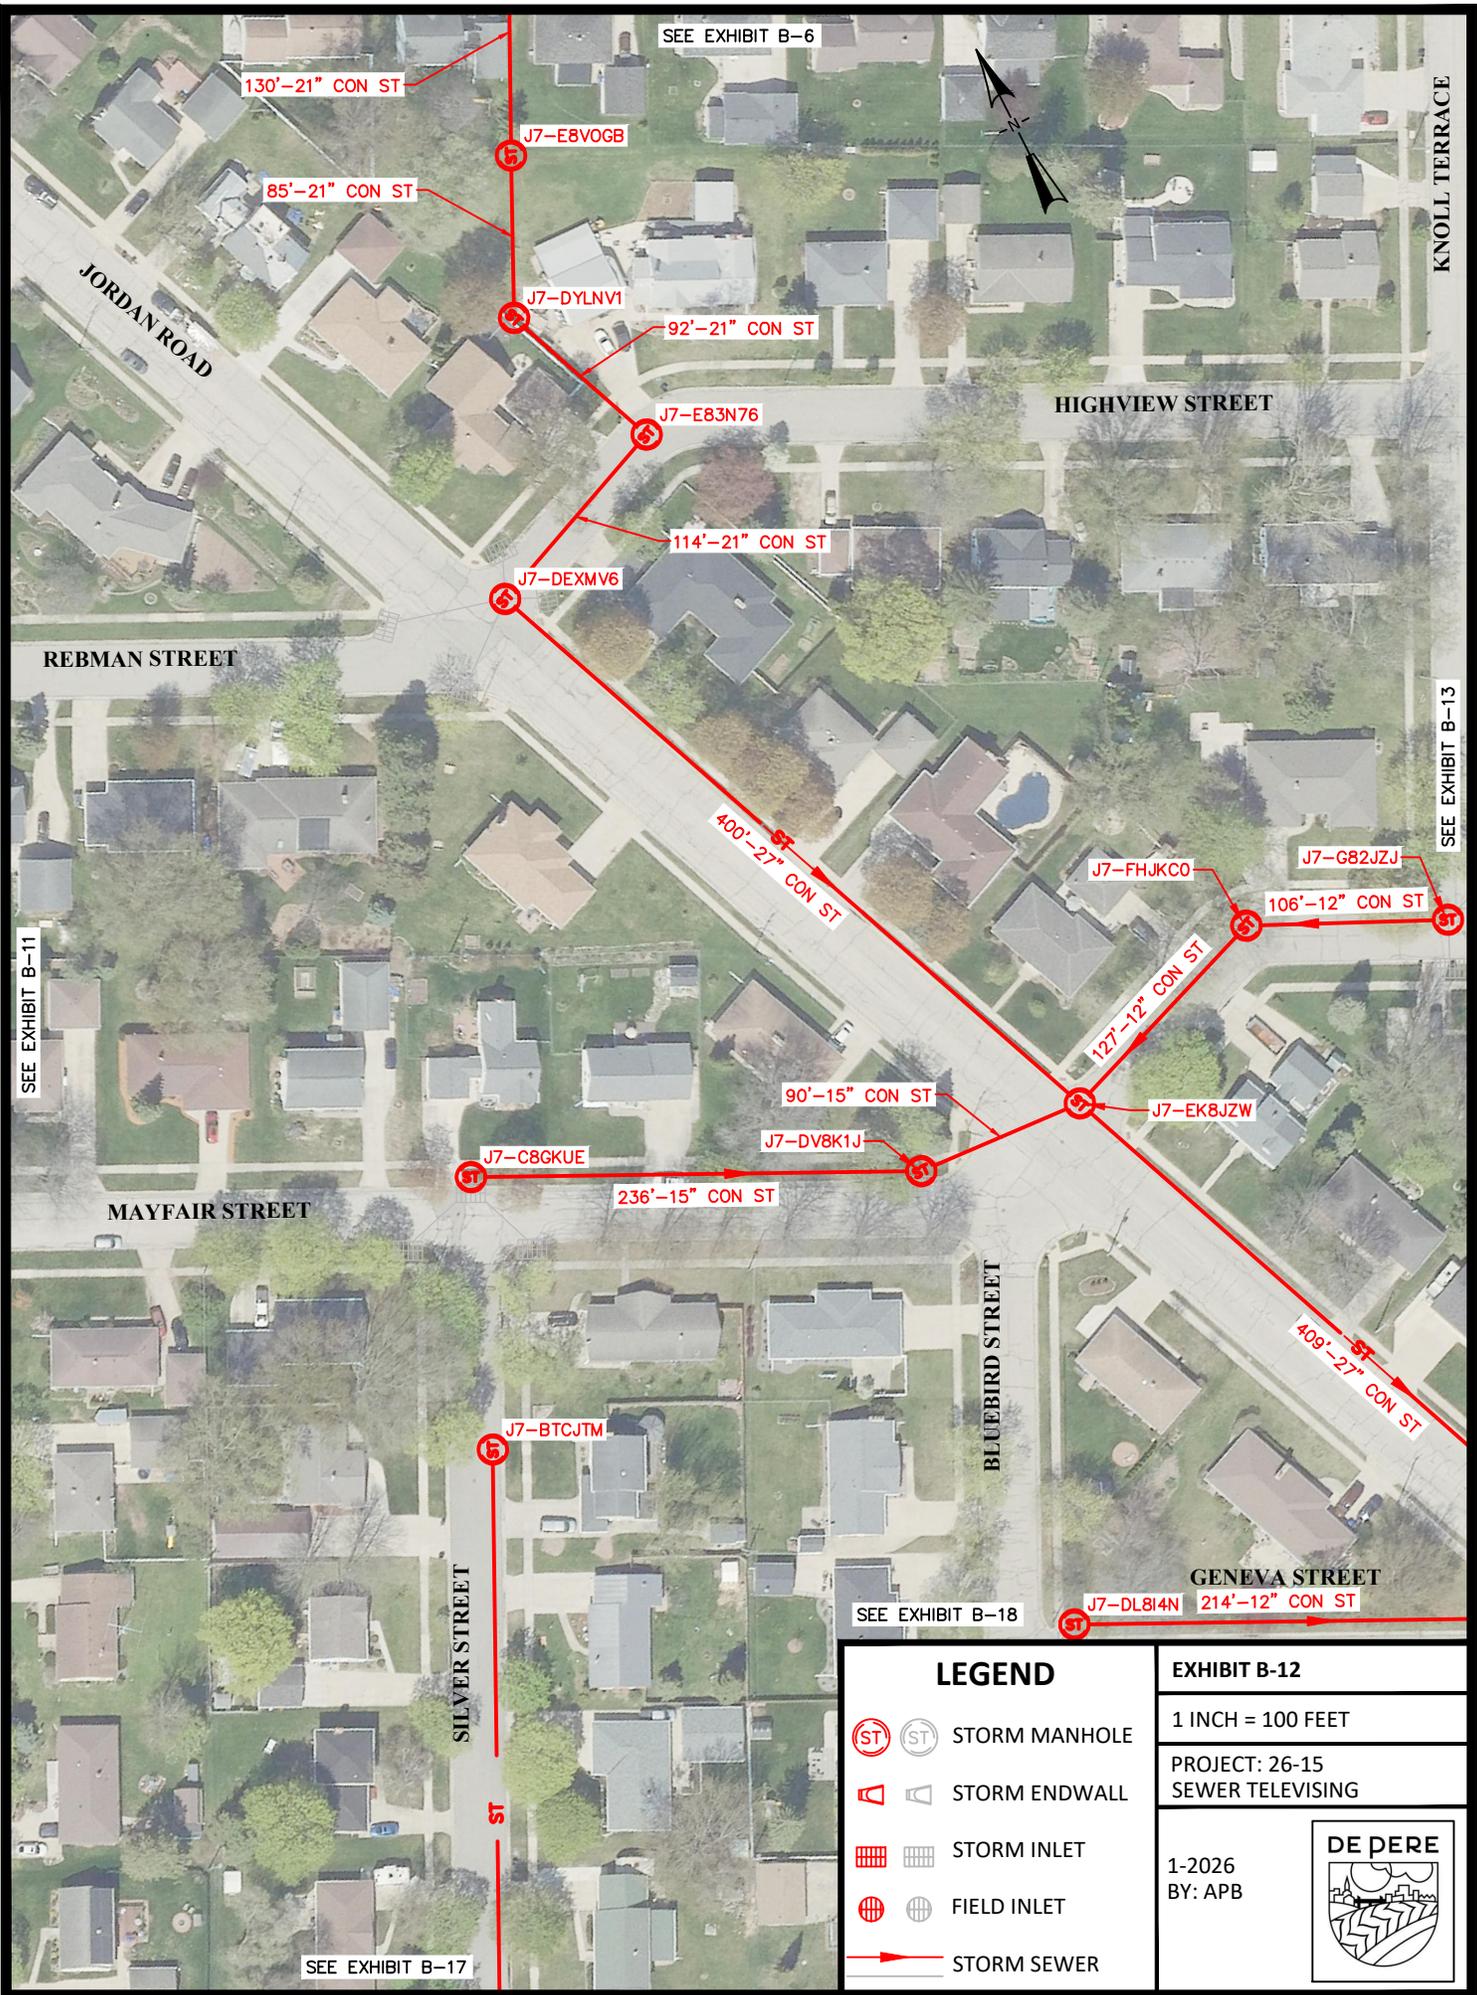

LEGEND	
	 STORM MANHOLE
	 STORM ENDWALL
	 STORM INLET
	 FIELD INLET
	STORM SEWER

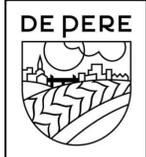EXHIBIT B-12	
1 INCH = 100 FEET	
PROJECT: 26-15 SEWER TELEVISIONING	
1-2026 BY: APB	

SEE EXHIBIT B-11


SEE EXHIBIT B-6

KNOLL TERRACE

SEE EXHIBIT B-13

SEE EXHIBIT B-18

SEE EXHIBIT B-17

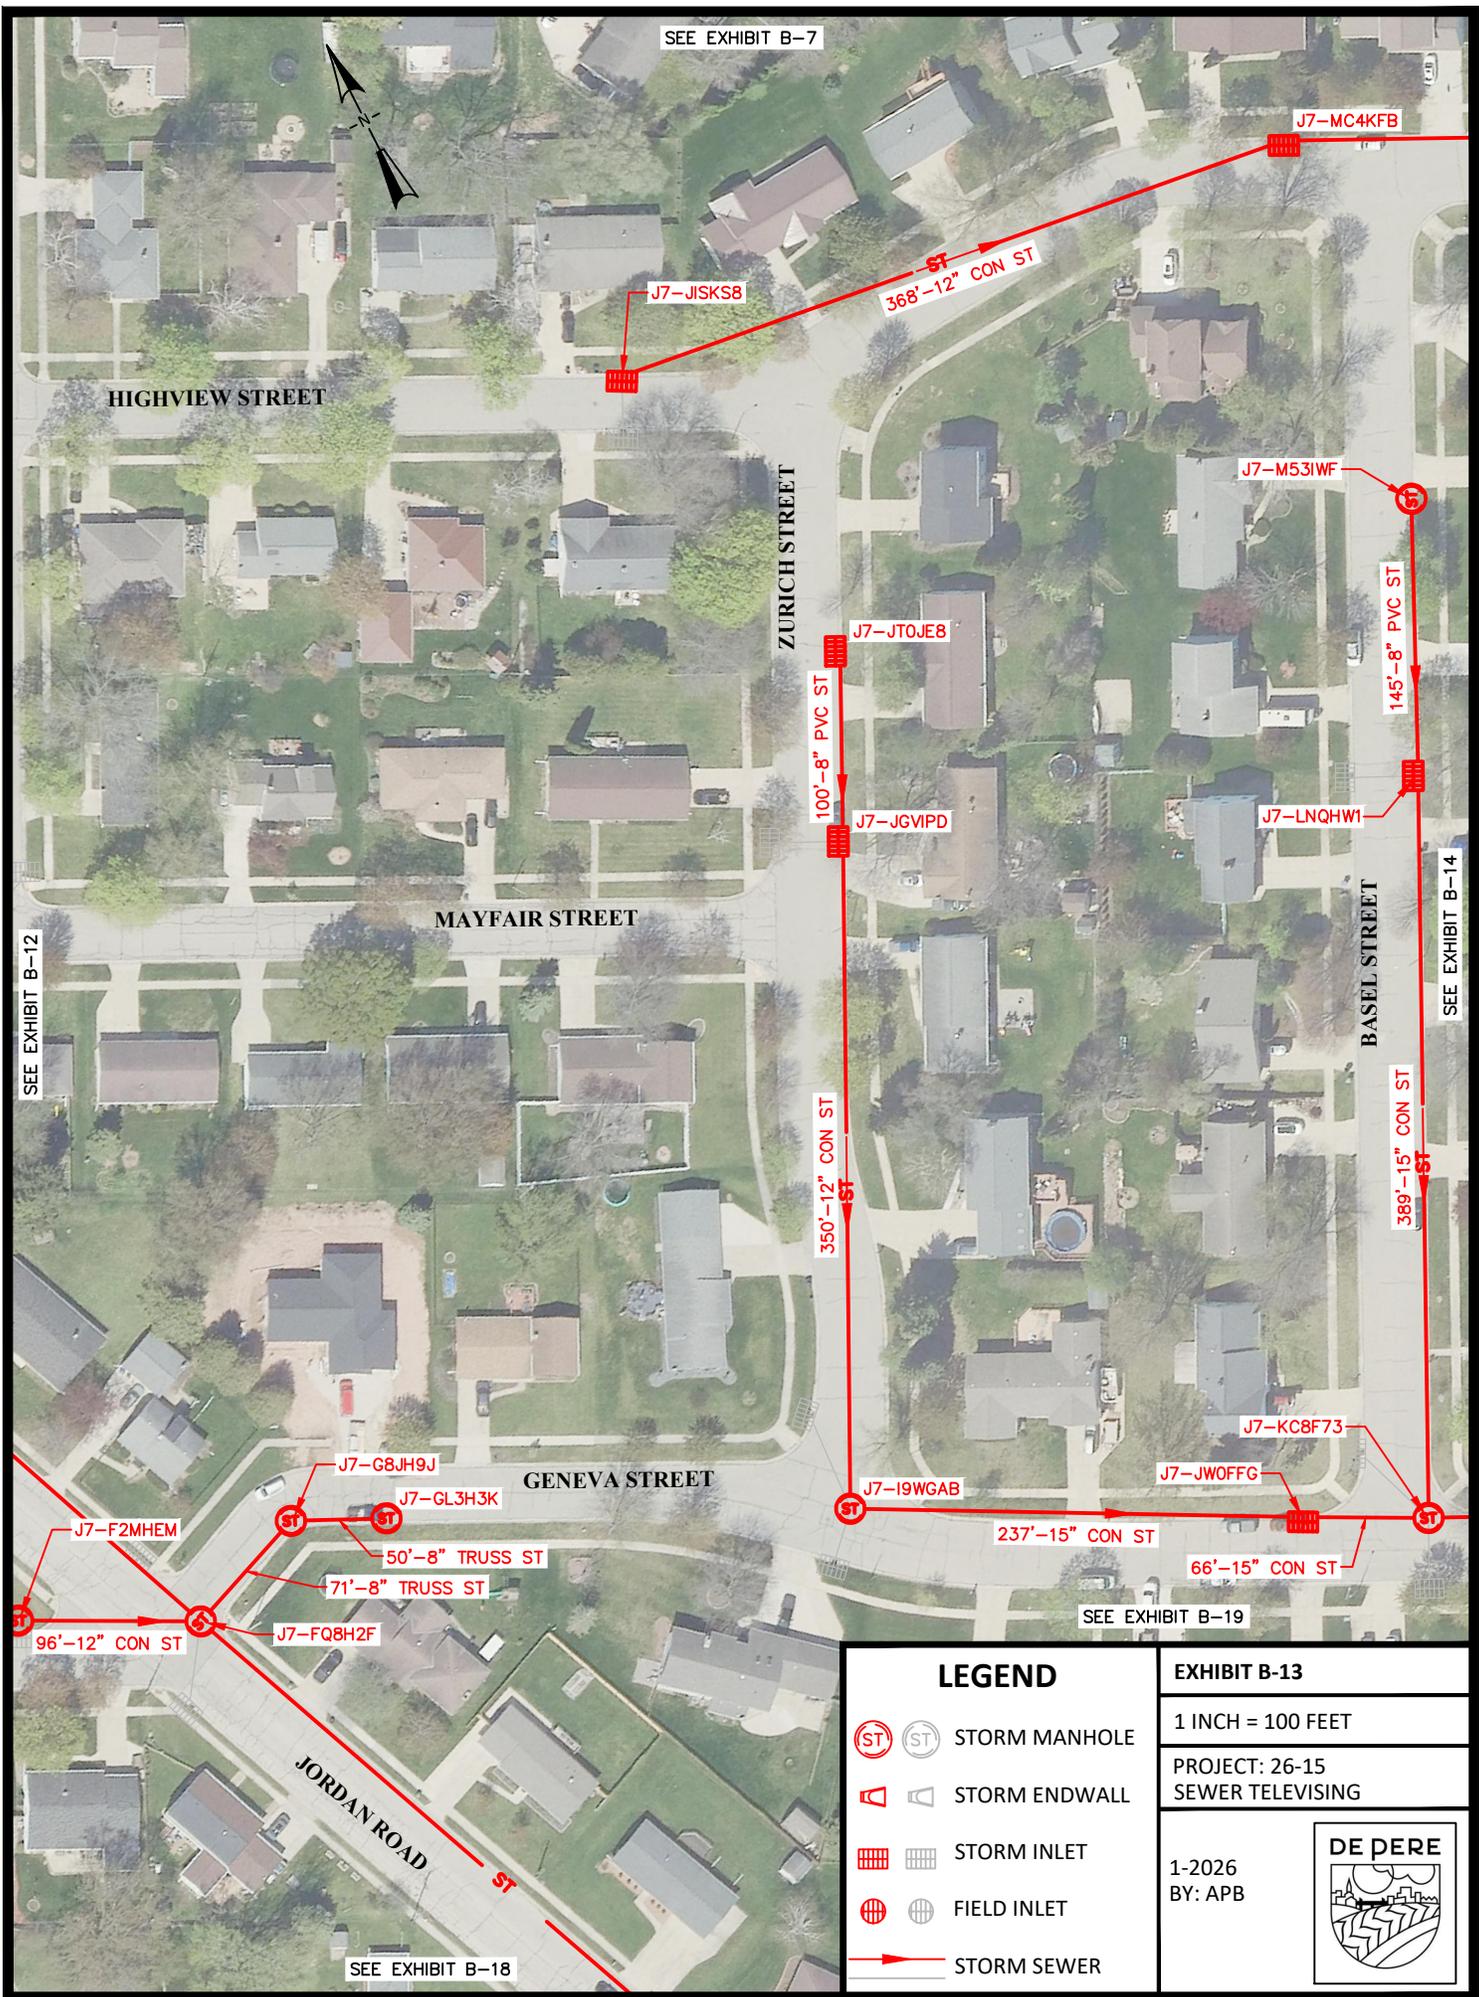

SEE EXHIBIT B-7

J7-MC4KF8

J7-JISKS8

368'-12" CON ST

HIGHVIEW STREET

J7-M531WF

ZURICH STREET

100'-8" PVC ST

J7-JTOJE8

145'-8" PVC ST

MAYFAIR STREET

J7-JGVDP

J7-LNQHWI

SEE EXHIBIT B-12

SEE EXHIBIT B-14

350'-12" CON ST

389'-15" CON ST

GENEVA STREET

J7-G8JH9J

J7-GL3H3K

J7-F2MHM

50'-8" TRUSS ST

71'-8" TRUSS ST

J7-FQ8H2F

96'-12" CON ST

J7-I9WCAB

J7-KC8F73

J7-JWOFFG

237'-15" CON ST

66'-15" CON ST

SEE EXHIBIT B-19

JORDAN ROAD

SEE EXHIBIT B-18

LEGEND

- ST ST STORM MANHOLE
- STORM ENDWALL
- STORM INLET
- FIELD INLET
- STORM SEWER


EXHIBIT B-13

1 INCH = 100 FEET

PROJECT: 26-15
SEWER TELEVISIONING

1-2026
BY: APB



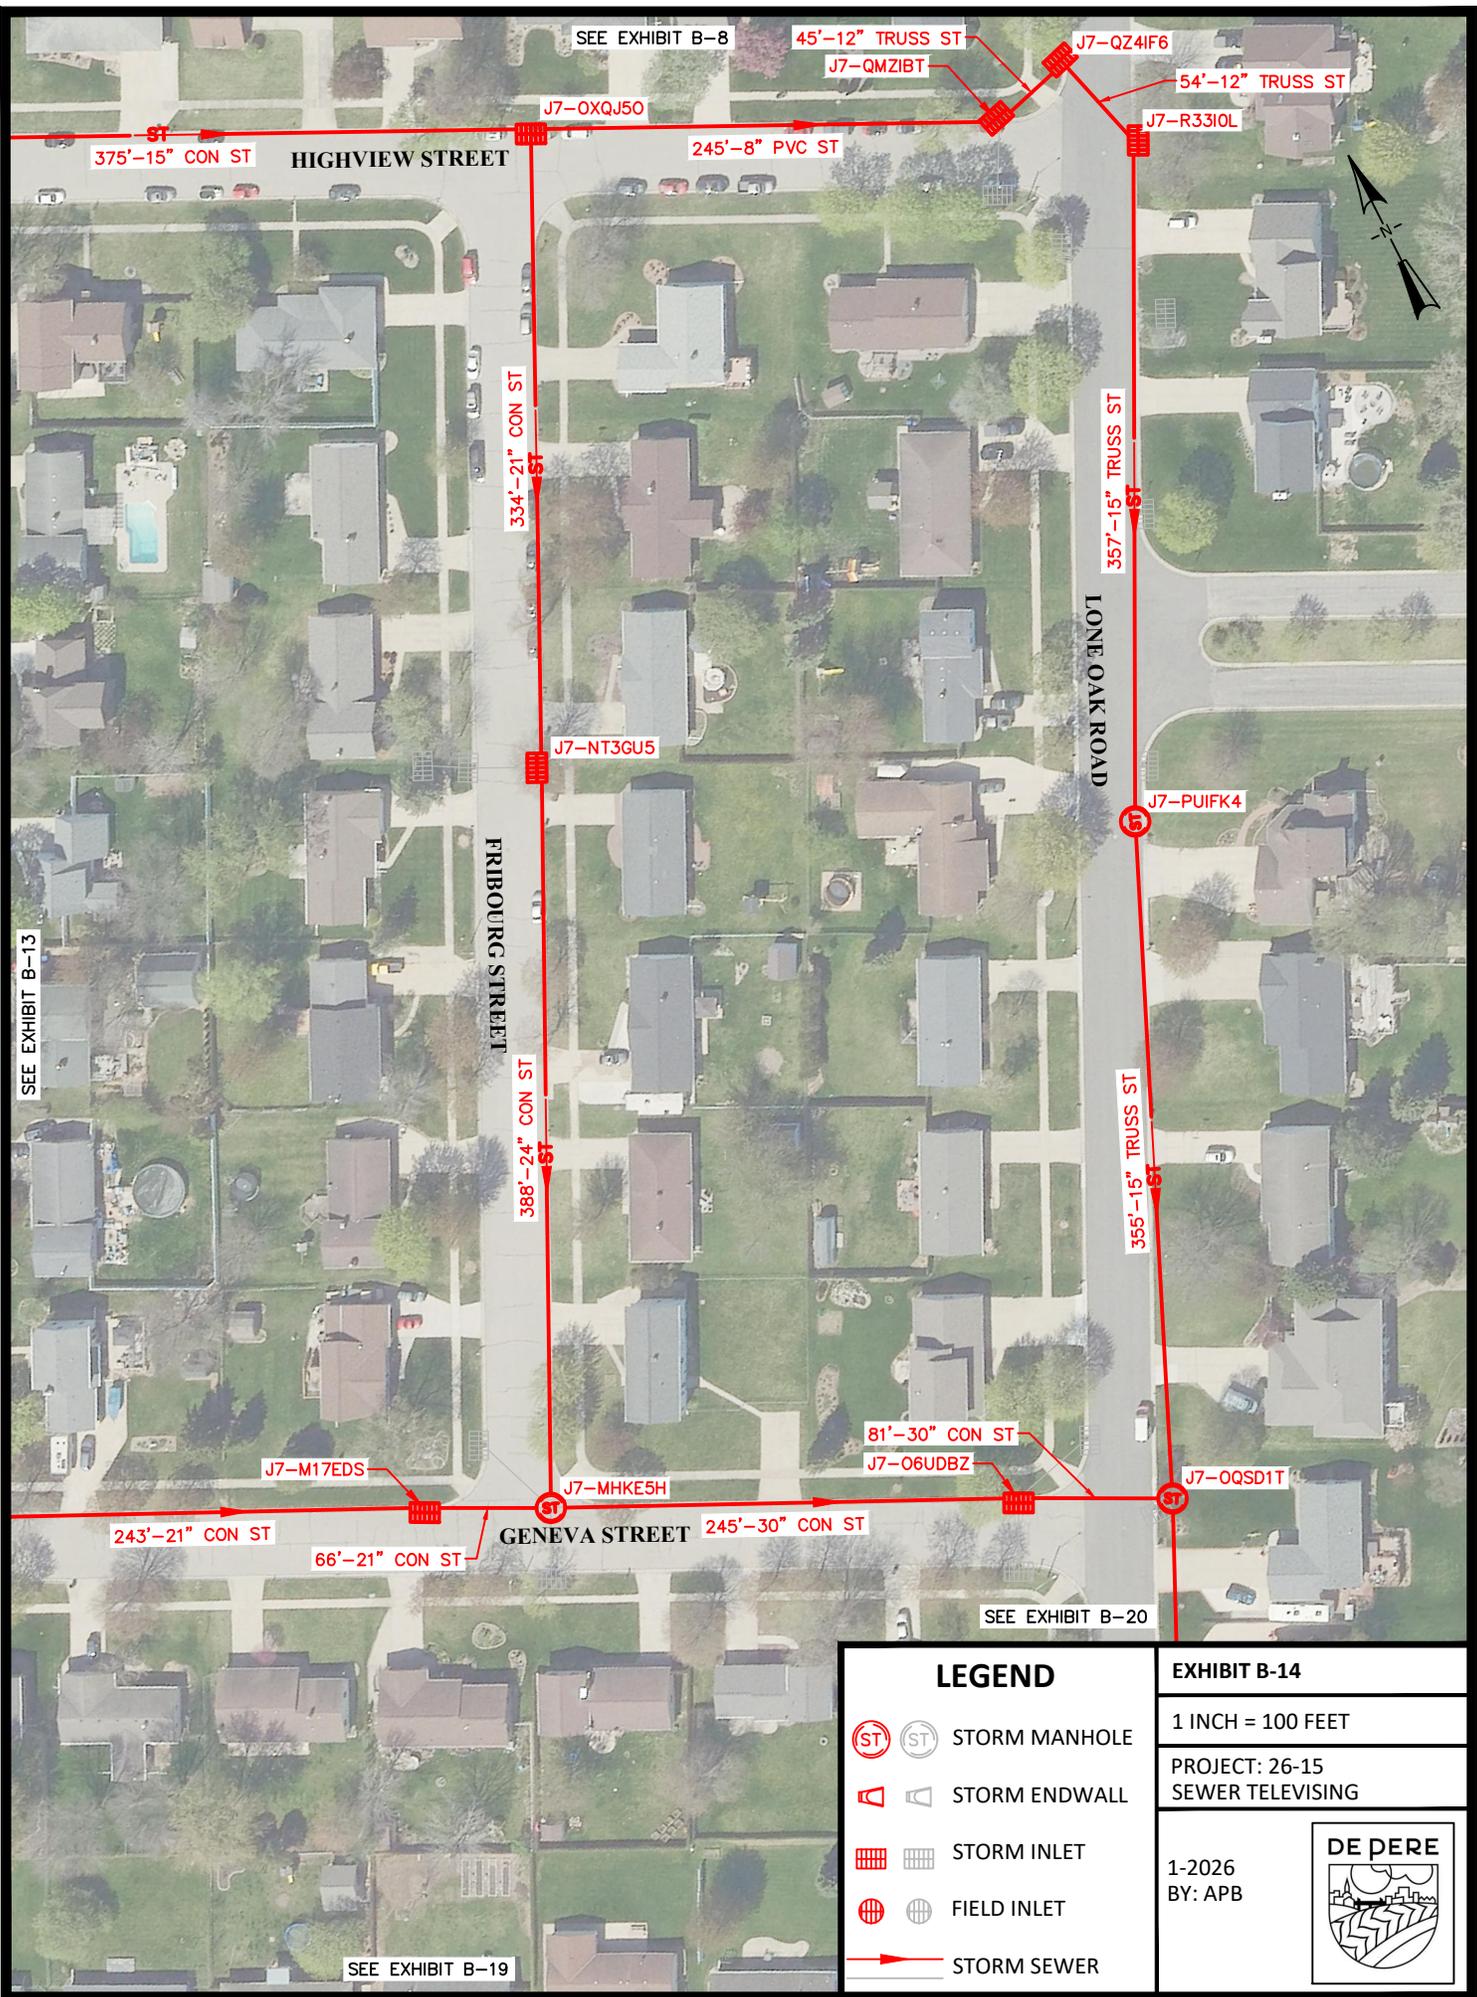


LEGEND	
	STORM MANHOLE
	STORM ENDWALL
	STORM INLET
	FIELD INLET
	STORM SEWER

EXHIBIT B-14	
1 INCH = 100 FEET	
PROJECT: 26-15 SEWER TELEVISION	
1-2026 BY: APB	

SEE EXHIBIT B-9

SEE EXHIBIT B-10

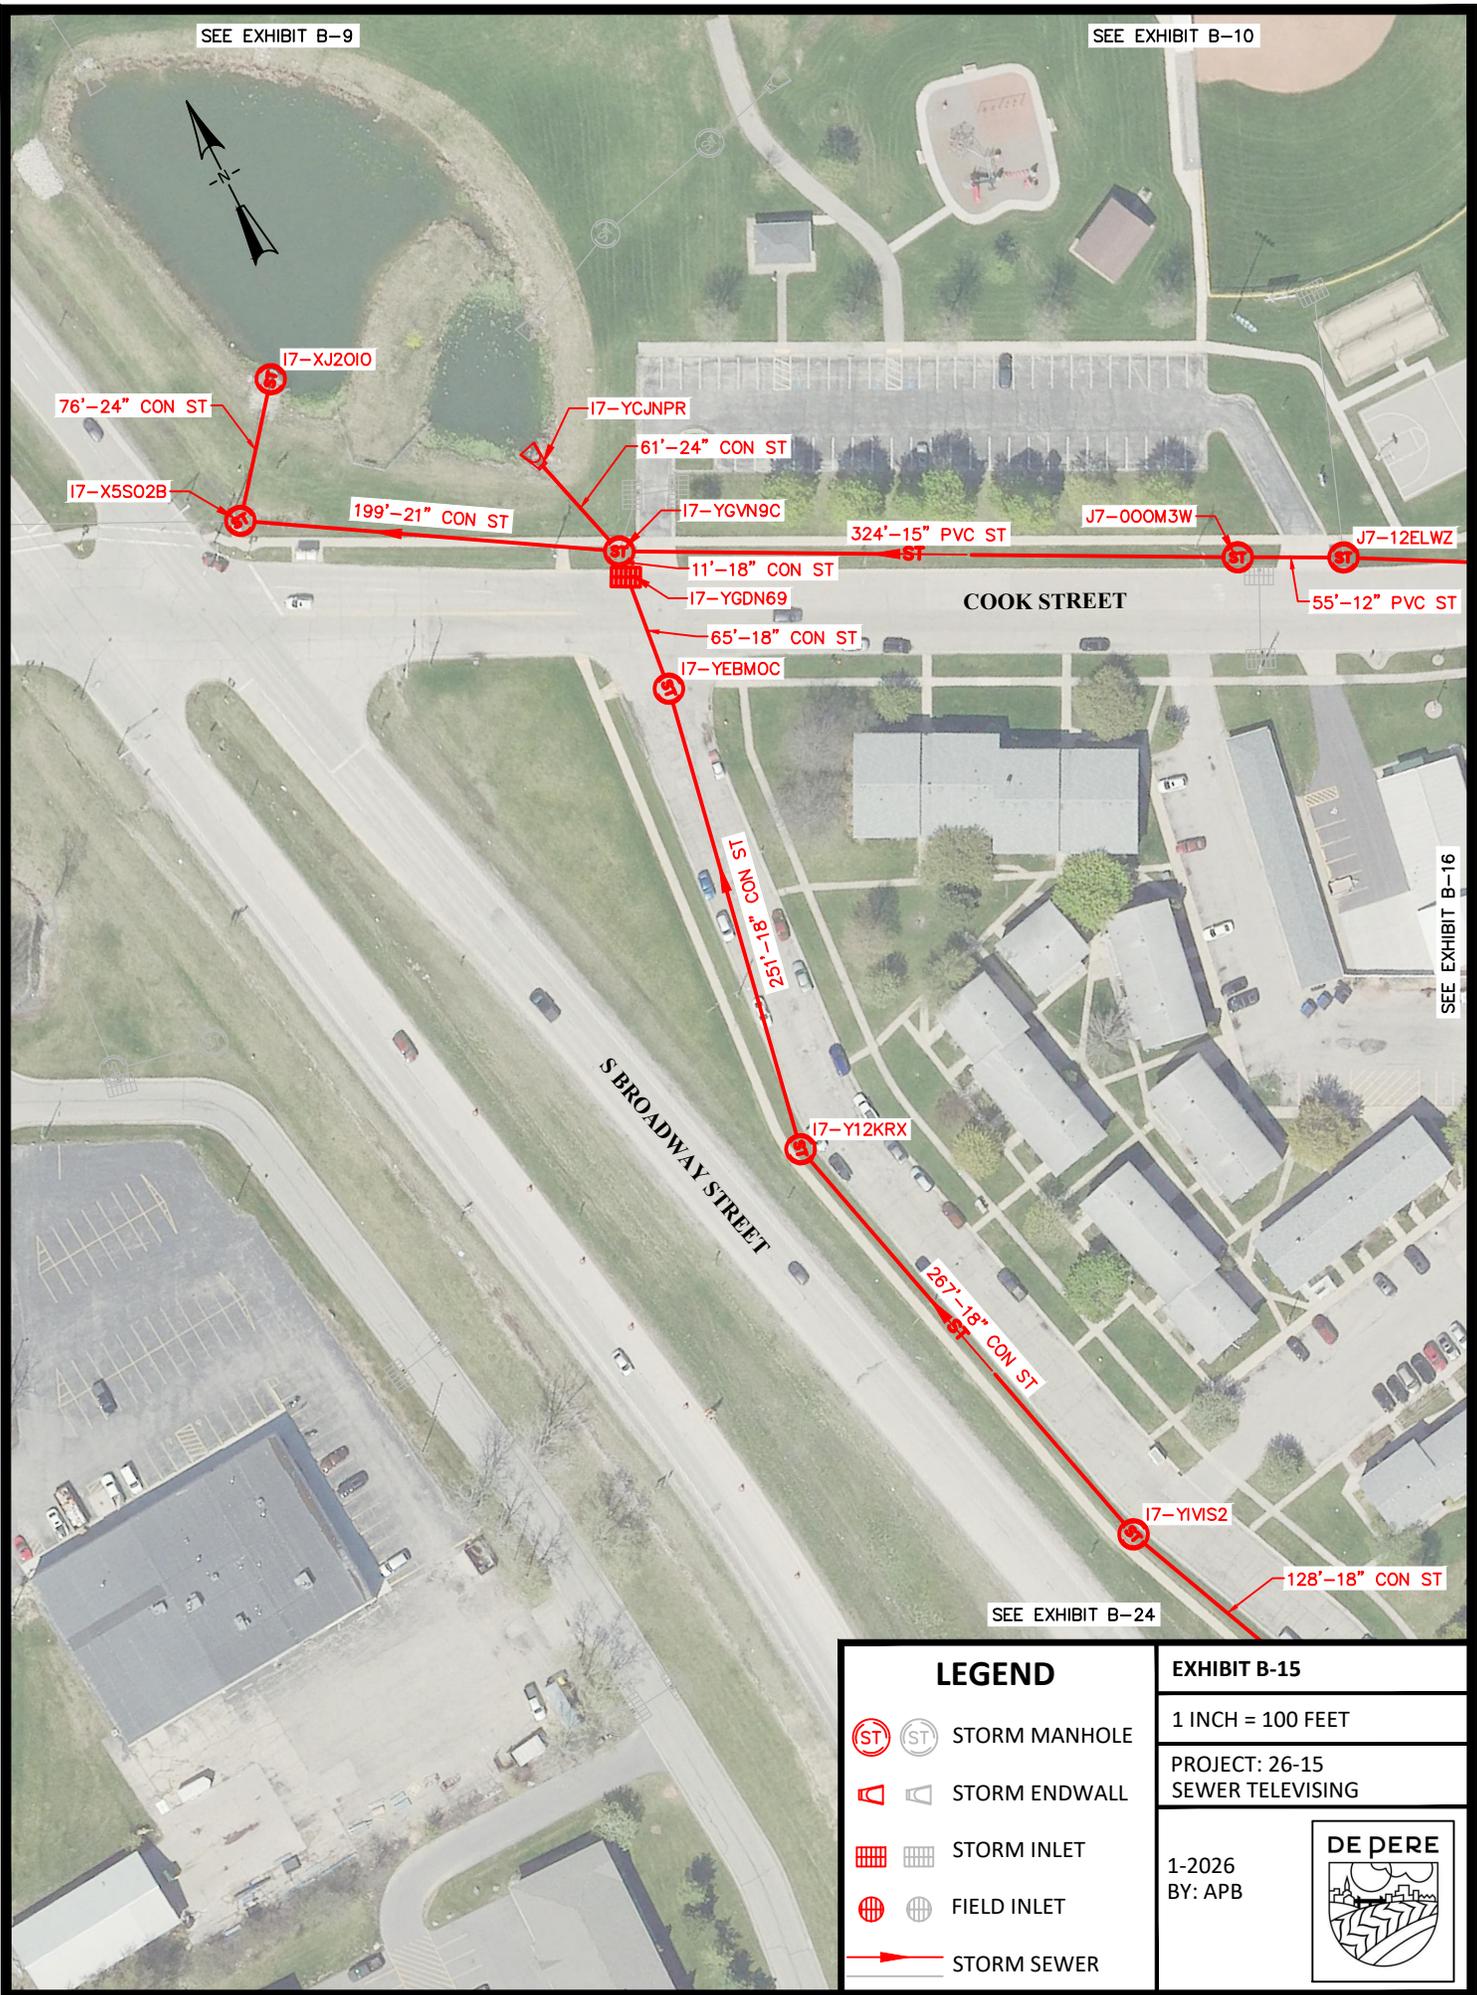

LEGEND

-   STORM MANHOLE
-   STORM ENDWALL
-   STORM INLET
-   FIELD INLET
-  STORM SEWER

EXHIBIT B-15

1 INCH = 100 FEET

PROJECT: 26-15
SEWER TELEVISION

1-2026
BY: APB




SEE EXHIBIT B-16

SEE EXHIBIT B-24

SEE EXHIBIT B-10

SEE EXHIBIT B-11

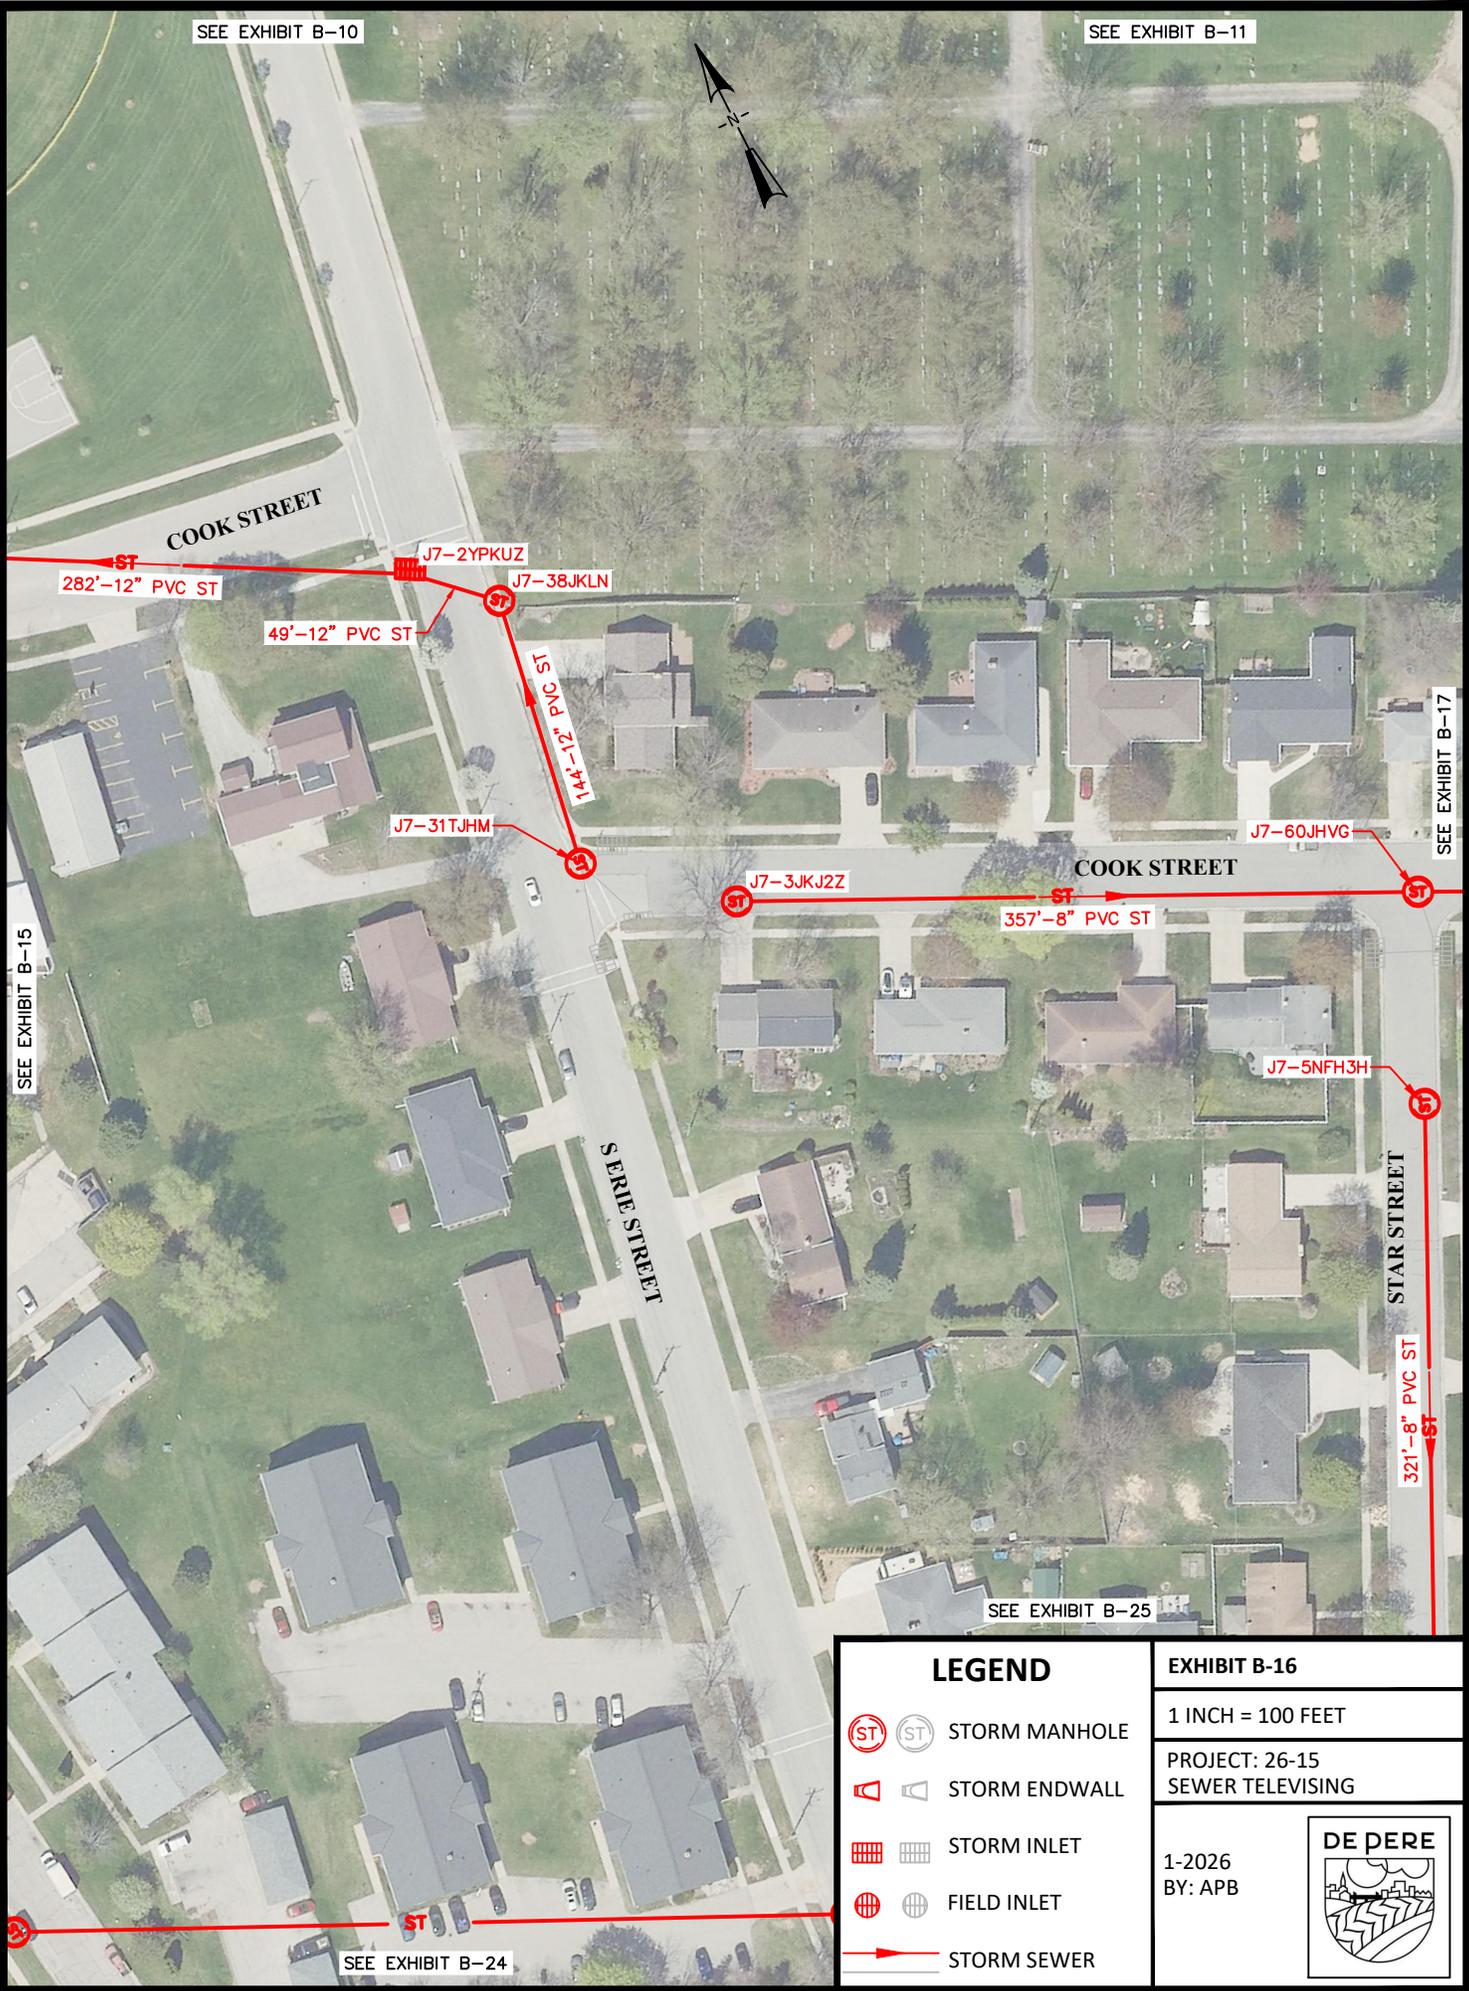

LEGEND

-   STORM MANHOLE
-   STORM ENDWALL
-   STORM INLET
-   FIELD INLET
-  STORM SEWER

EXHIBIT B-16

1 INCH = 100 FEET

PROJECT: 26-15
SEWER TELEVISIONING

1-2026
BY: APB

