

SEE EXHIBIT B-12

SEE EXHIBIT B-13

JORDAN ROAD

435'-27" CON ST

COOK STREET

63'-24" CON ST

J7-E9FFAD

J7-EP8F2K

J7-GZRDIJ

J7-CAZG8C

282'-24" CON ST

330'-30" CON ST

CARDINAL TRAIL

665'-15" CON ST

J7-G7XC4V

114'-8" PVC ST

J7-FF2BRX

TANAGER TRAIL

311'-18" CON ST

HOCKERS STREET

SEE EXHIBIT B-27

SEE EXHIBIT B-17

BLUEBIRD STREET

SEE EXHIBIT B-19

SEE EXHIBIT B-26

LEGEND


-   STORM MANHOLE
-   STORM ENDWALL
-   STORM INLET
-   FIELD INLET
-  STORM SEWER


EXHIBIT B-18

1 INCH = 100 FEET

PROJECT: 26-15
SEWER TELEVISION

1-2026
BY: APB

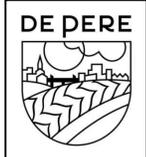

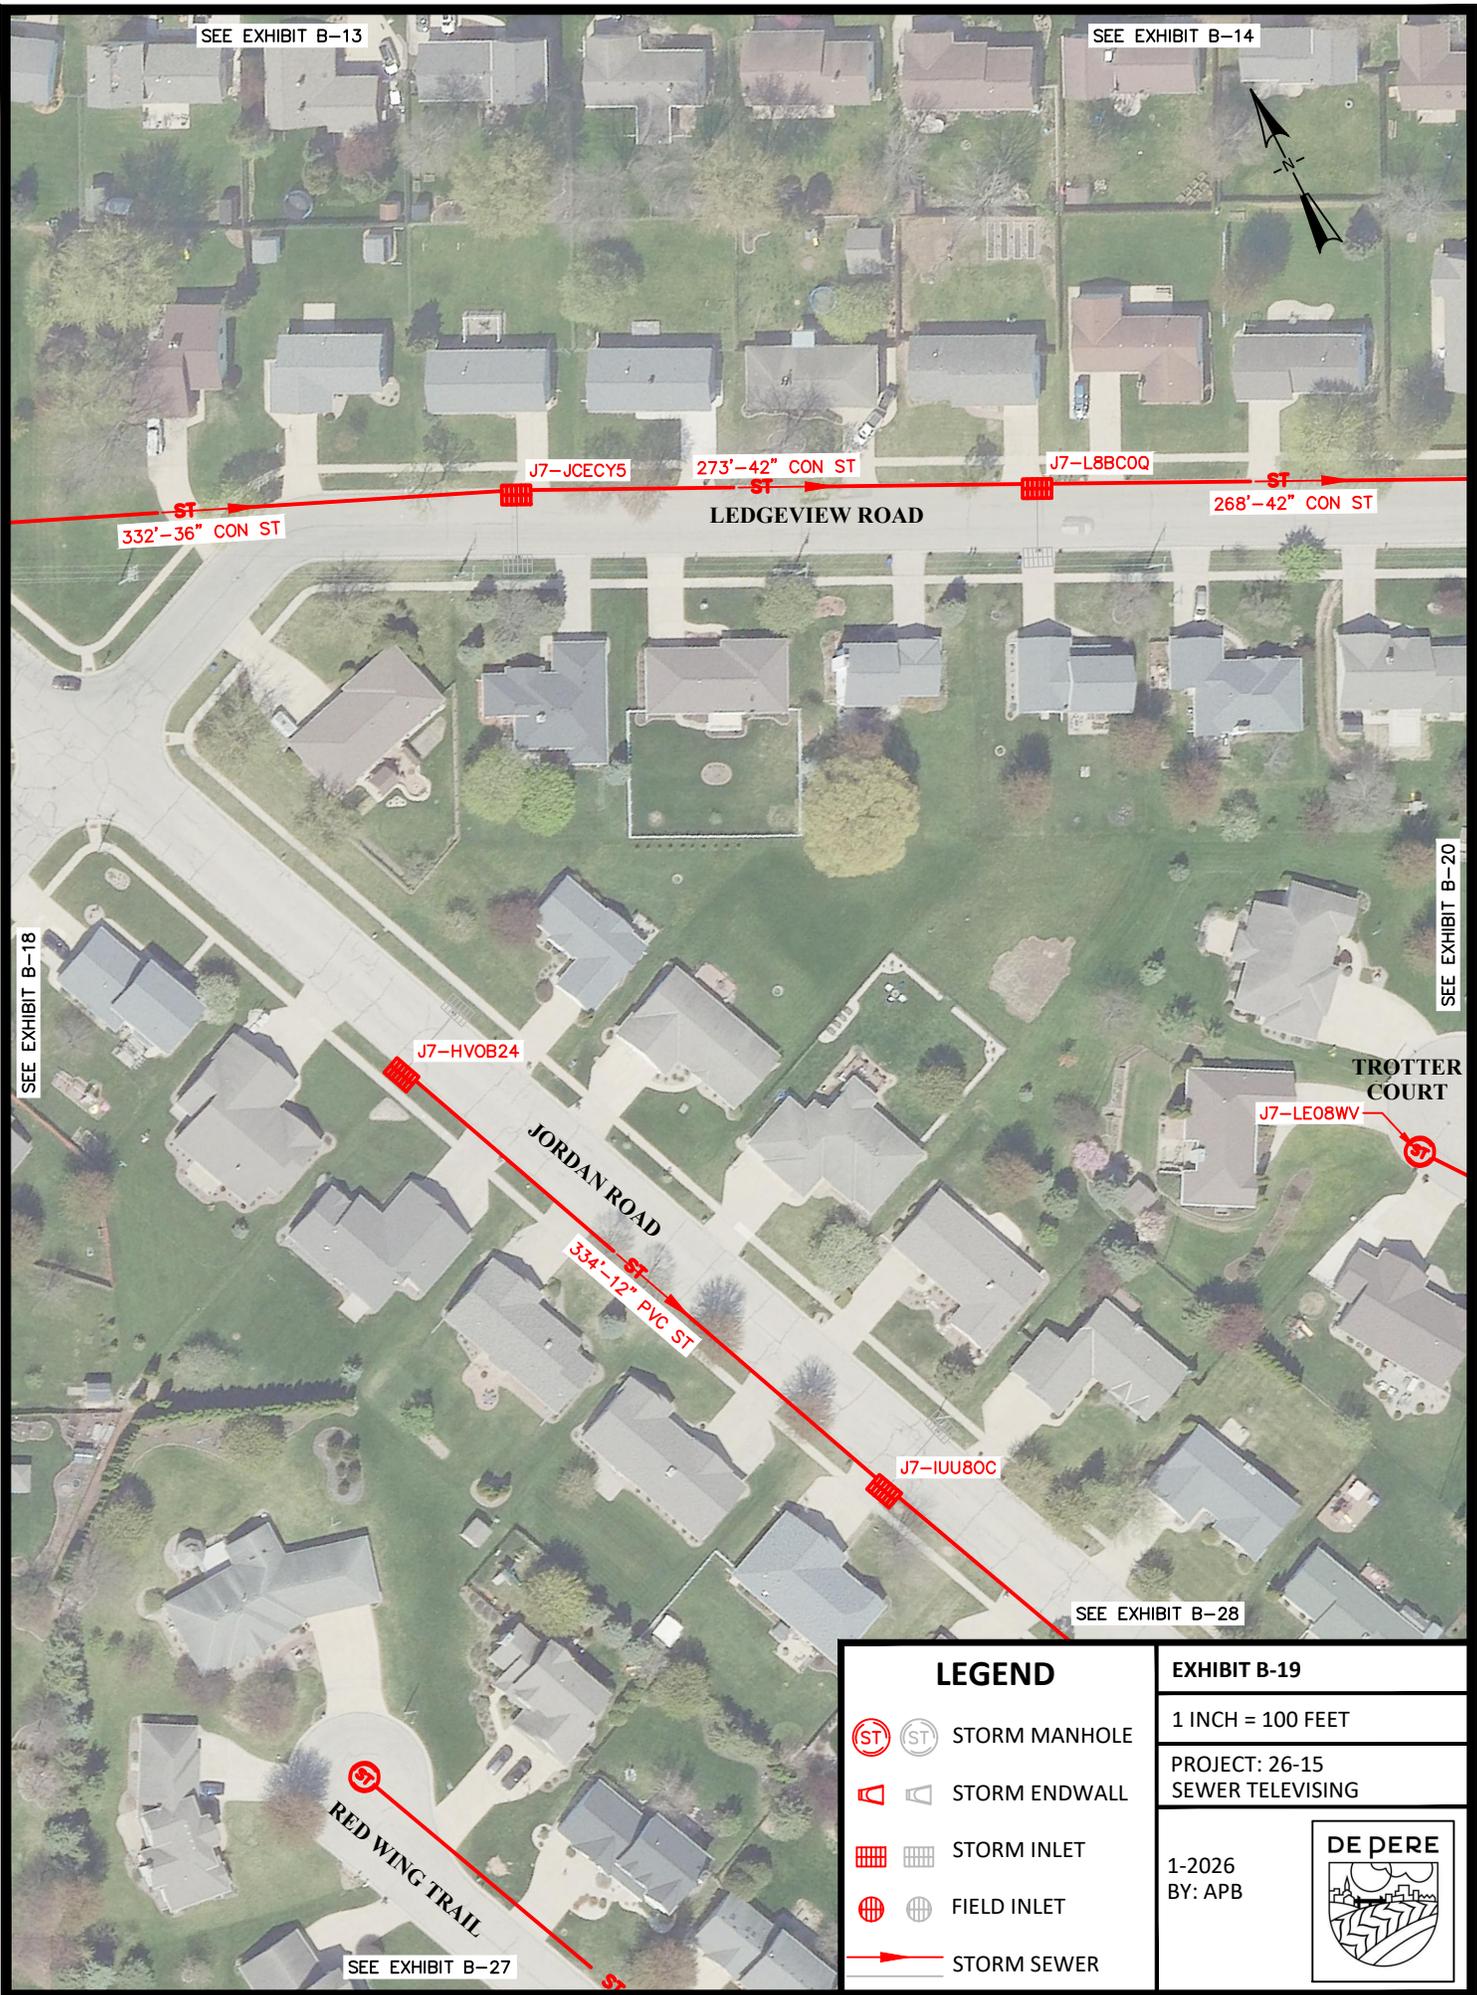

SEE EXHIBIT B-13

SEE EXHIBIT B-14



332'-36" CON ST ST J7-JCECY5 273'-42" CON ST ST J7-L8BCOQ ST 268'-42" CON ST

LEDGEVIEW ROAD

SEE EXHIBIT B-18

SEE EXHIBIT B-20

J7-HVOB24

JORDAN ROAD

TROTTER COURT

J7-LE08WV

334'-12" PVC ST ST

J7-IUU80C

SEE EXHIBIT B-28

RED WING TRAIL

SEE EXHIBIT B-27

LEGEND


- ST ST STORM MANHOLE
- STORM ENDWALL
- STORM INLET
- FIELD INLET
- STORM SEWER


EXHIBIT B-19

1 INCH = 100 FEET

PROJECT: 26-15
SEWER TELEVISIONING

1-2026
BY: APB

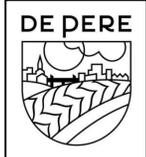

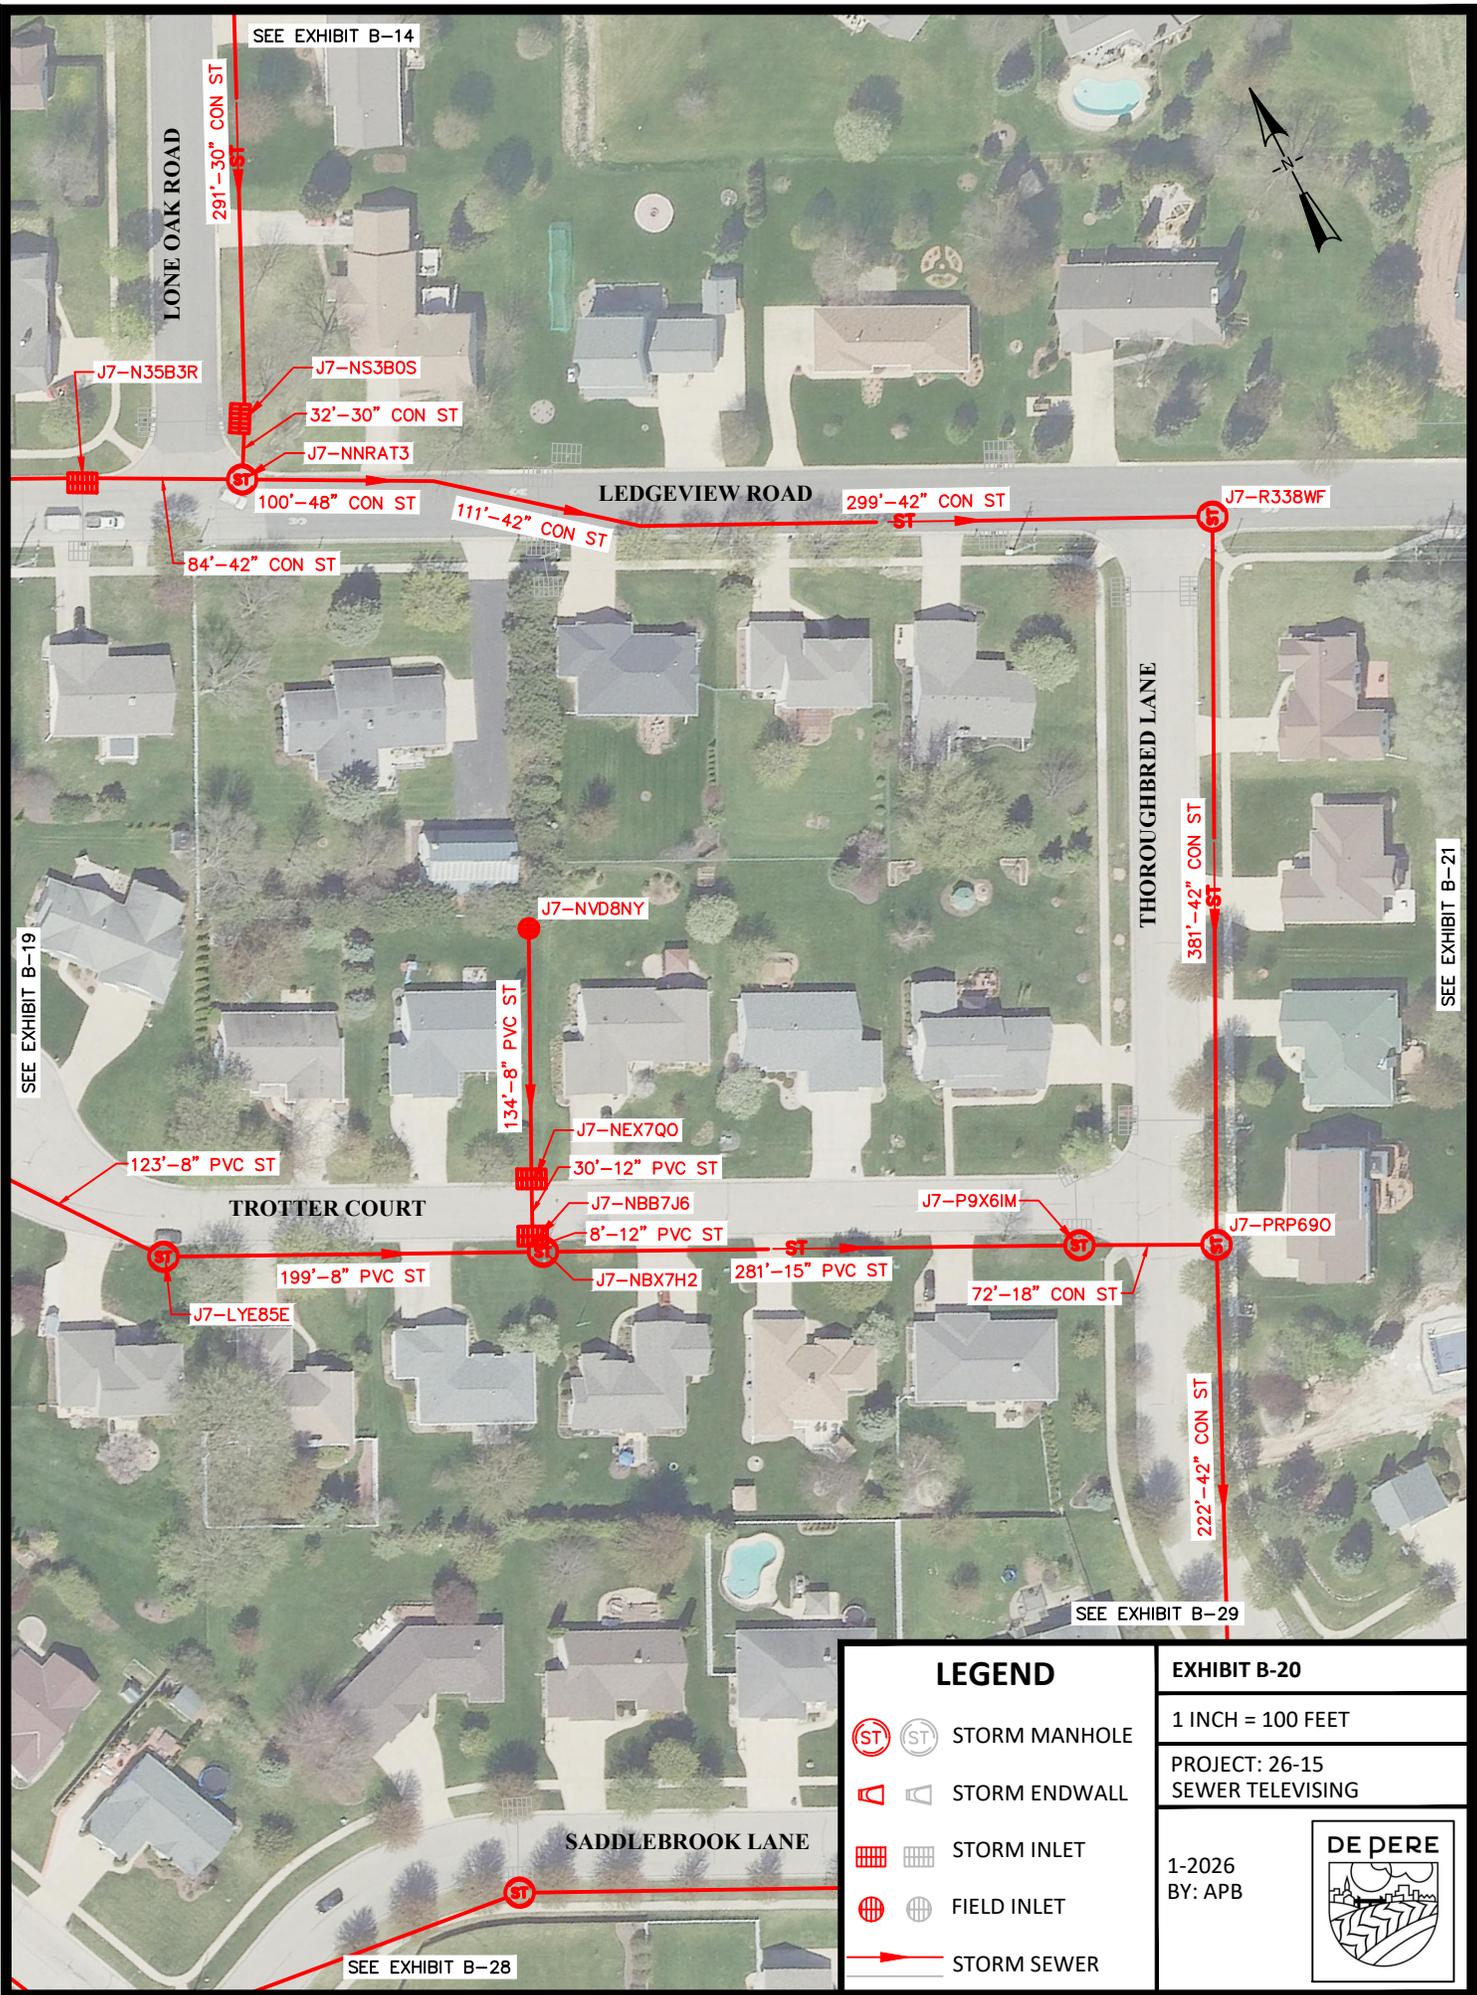

SEE EXHIBIT B-14

LONE OAK ROAD

291'-30" CON ST

J7-N35B3R

J7-NS3B0S

32'-30" CON ST

J7-NNRAT3

100'-48" CON ST

LEDGEVIEW ROAD

299'-42" CON ST

J7-R338WF

84'-42" CON ST

111'-42" CON ST

THOROUGHBRD LANE

381'-42" CON ST

SEE EXHIBIT B-21

J7-NVD8NY

134'-8" PVC ST

123'-8" PVC ST

J7-NEX7QO

30'-12" PVC ST

TROTTER COURT

J7-NBB7J6

J7-P9X6IM

J7-PRP690

8'-12" PVC ST

199'-8" PVC ST

J7-NBX7H2

281'-15" PVC ST

72'-18" CON ST

J7-LYE85E

SADDEBROOK LANE

SEE EXHIBIT B-29

SEE EXHIBIT B-28

LEGEND


- (ST) (ST) STORM MANHOLE
- ▽ ▽ STORM ENDWALL
- ■ STORM INLET
- ⊗ ⊙ FIELD INLET
- STORM SEWER

EXHIBIT B-20

1 INCH = 100 FEET
PROJECT: 26-15
SEWER TELEVISIONING

1-2026
BY: APB



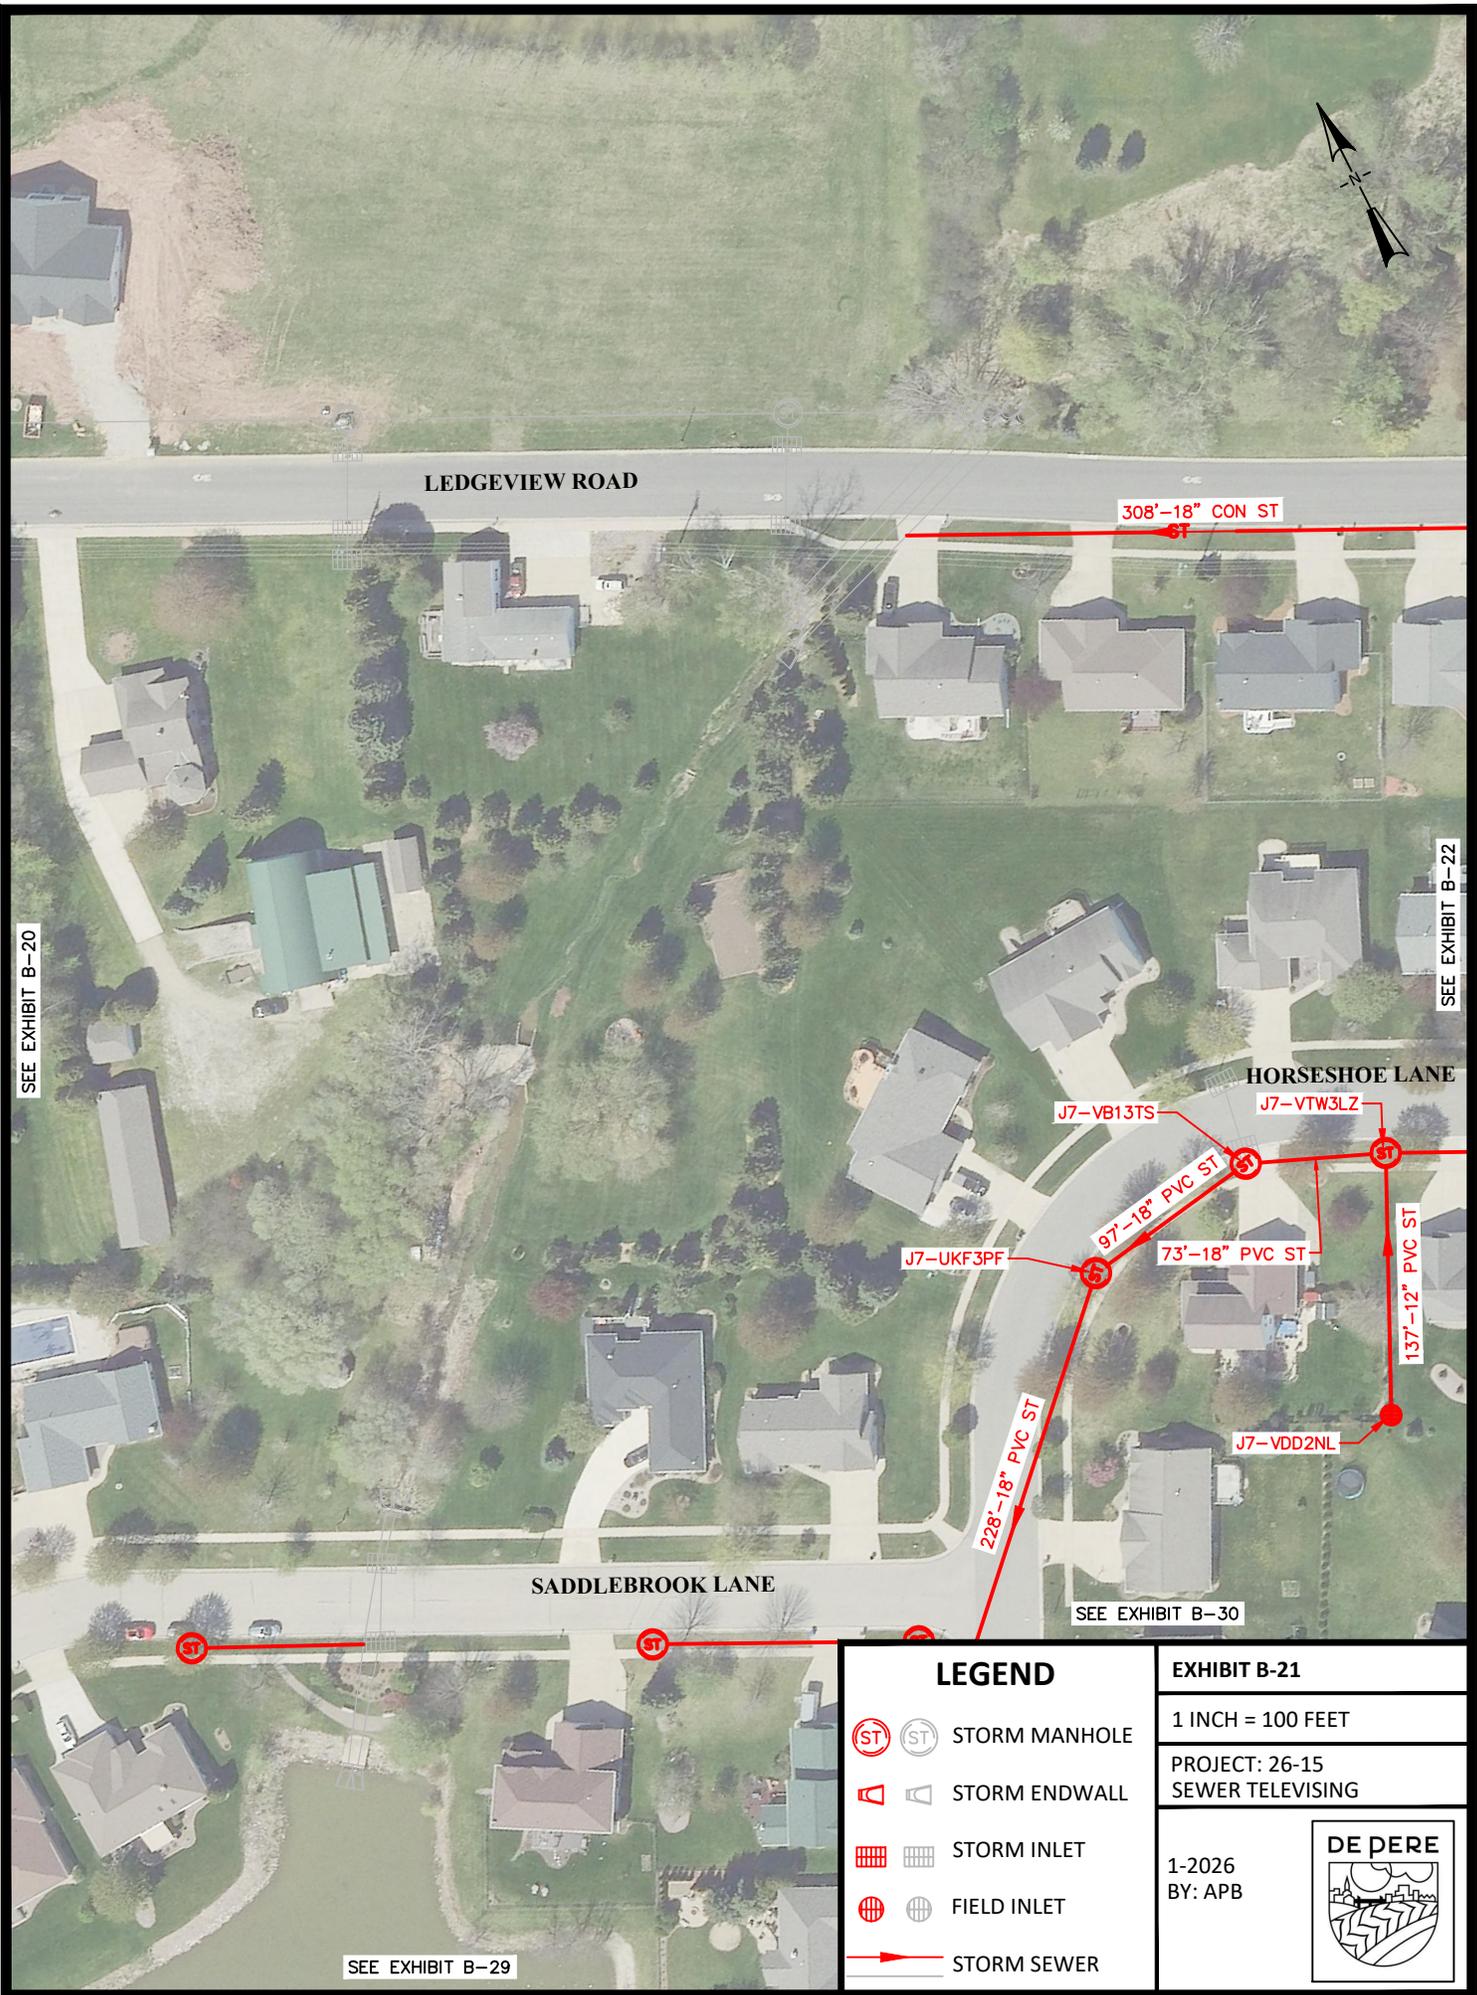

SEE EXHIBIT B-20


SEE EXHIBIT B-22

SEE EXHIBIT B-30

SEE EXHIBIT B-29

LEGEND	
	 STORM MANHOLE
	 STORM ENDWALL
	 STORM INLET
	 FIELD INLET
	STORM SEWER

EXHIBIT B-21	
1 INCH = 100 FEET	
PROJECT: 26-15 SEWER TELEVISIONING	
1-2026 BY: APB	

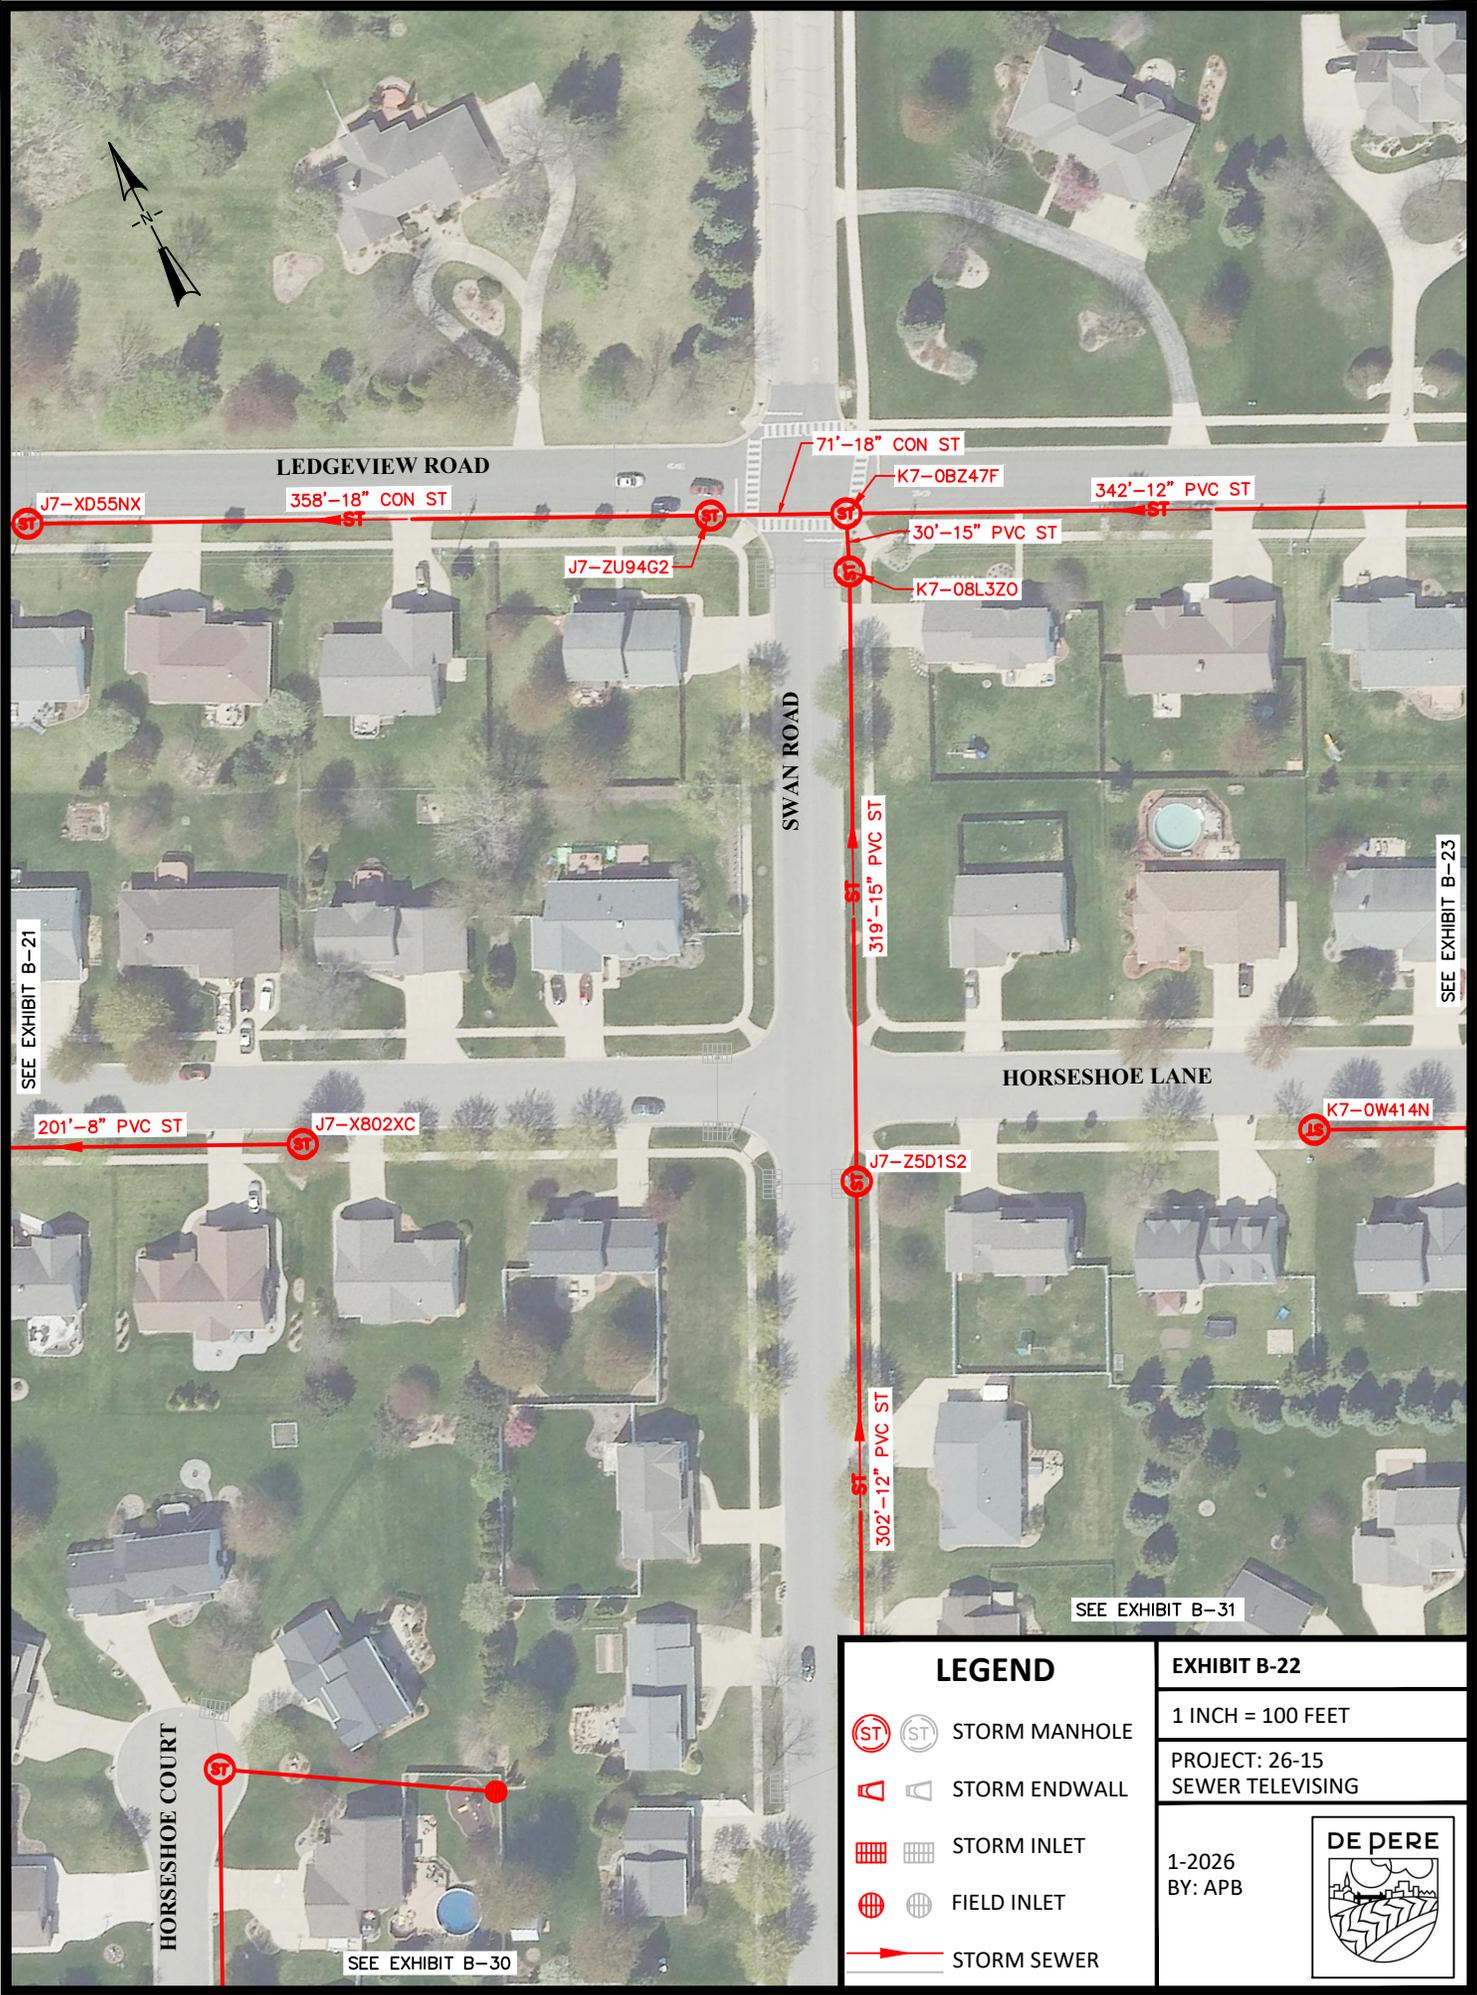

SEE EXHIBIT B-21

SEE EXHIBIT B-23

SEE EXHIBIT B-31

SEE EXHIBIT B-30

LEGEND


-   STORM MANHOLE
-   STORM ENDWALL
-   STORM INLET
-   FIELD INLET
-  STORM SEWER


EXHIBIT B-22

1 INCH = 100 FEET

PROJECT: 26-15
SEWER TELEVISION

1-2026
BY: APB

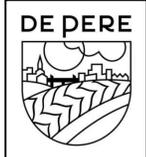

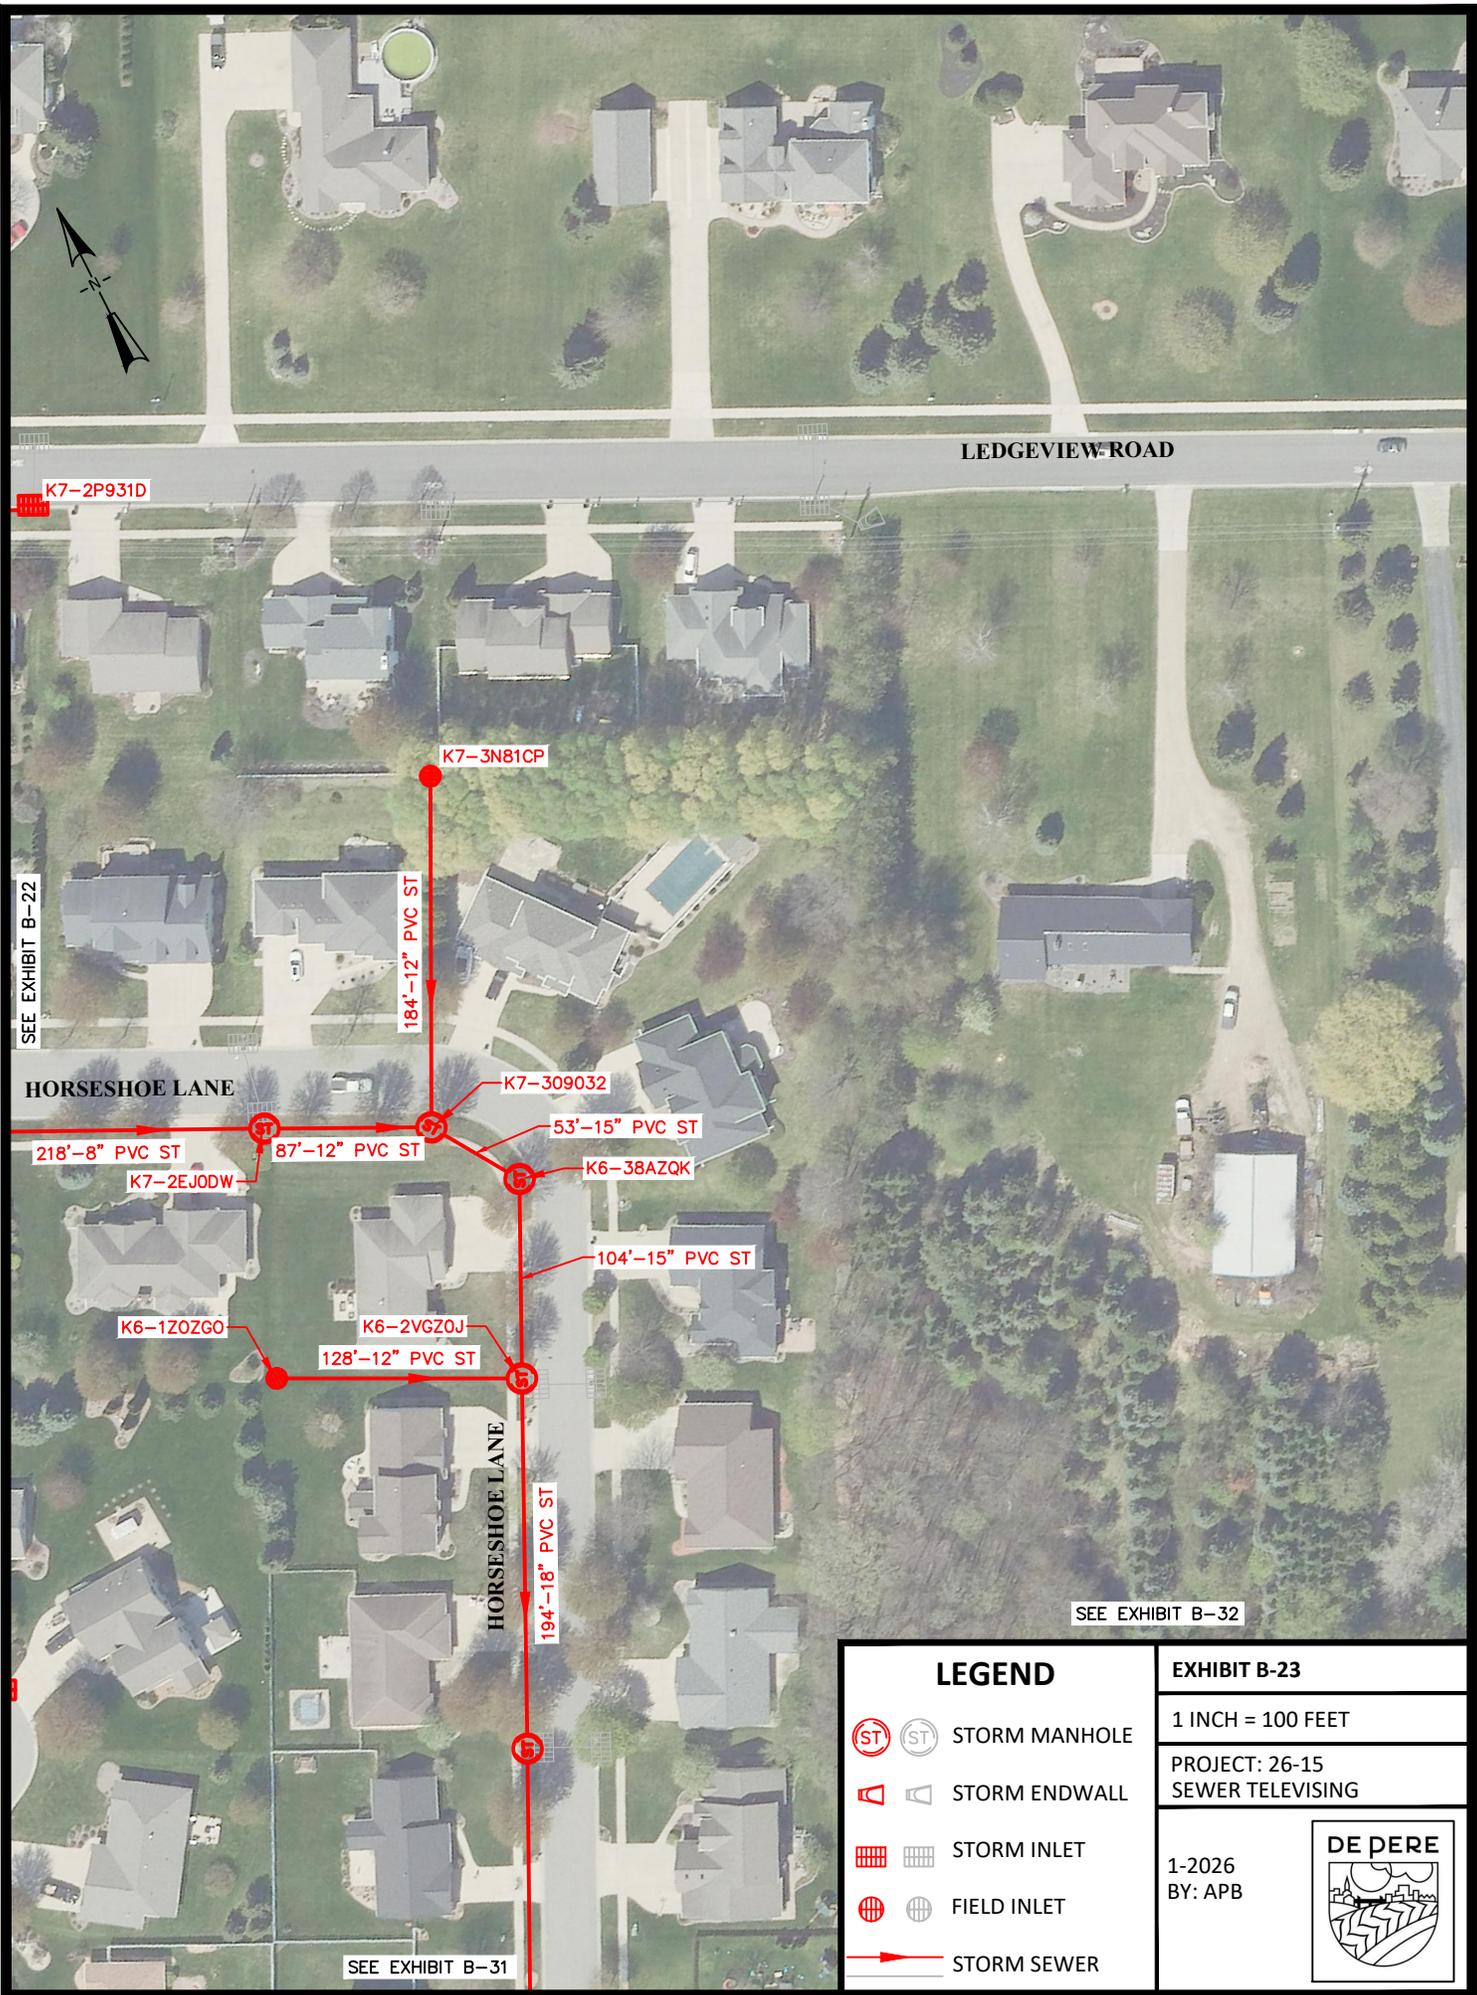

SEE EXHIBIT B-22

SEE EXHIBIT B-32

SEE EXHIBIT B-31

LEGEND


-   STORM MANHOLE
-   STORM ENDWALL
-   STORM INLET
-   FIELD INLET
-  STORM SEWER

EXHIBIT B-23

1 INCH = 100 FEET

PROJECT: 26-15
SEWER TELEVISION

1-2026
BY: APB

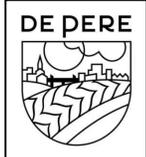

SEE EXHIBIT B-15

SEE EXHIBIT B-16



S BROADWAY STREET

17-YWUHV8

154'-18" CON ST

17-Z22G0Q

435'-18" CON ST

J7-234F8E

SERIE STREET

HOCKERS STREET

CORAL STREET

SEE EXHIBIT B-25

LEGEND

-   STORM MANHOLE
-   STORM ENDWALL
-   STORM INLET
-   FIELD INLET
-  STORM SEWER


EXHIBIT B-24

1 INCH = 100 FEET

PROJECT: 26-15
SEWER TELEVISION


1-2026
BY: APB



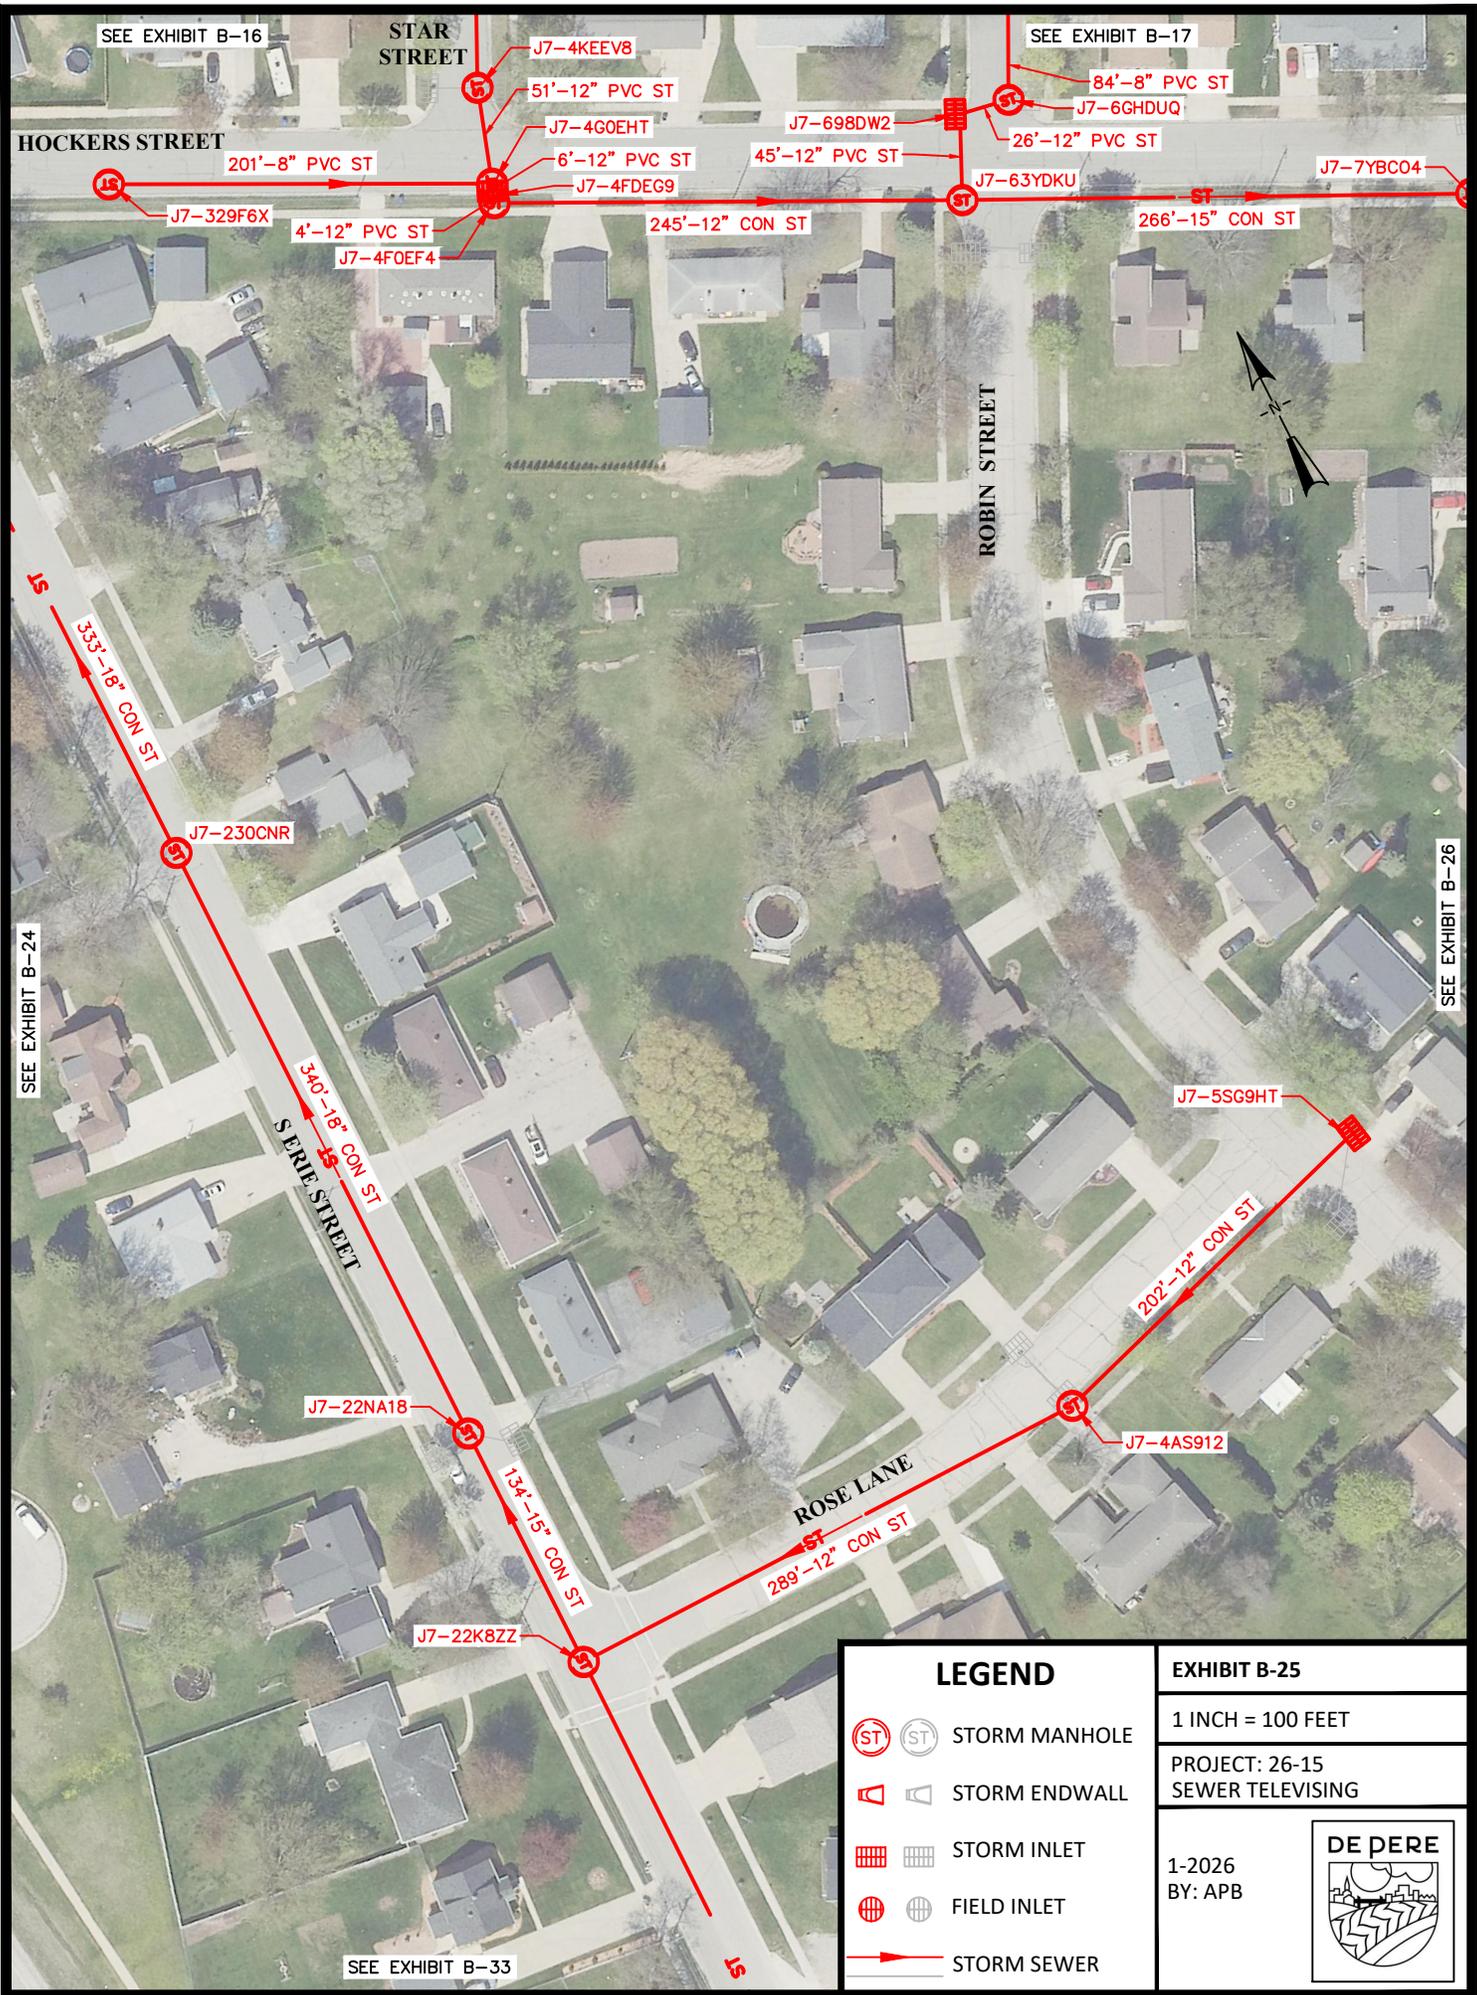

LEGEND	
	STORM MANHOLE
	STORM ENDWALL
	STORM INLET
	FIELD INLET
	STORM SEWER

EXHIBIT B-25	
1 INCH = 100 FEET	
PROJECT: 26-15 SEWER TELEVISIONING	
1-2026 BY: APB	

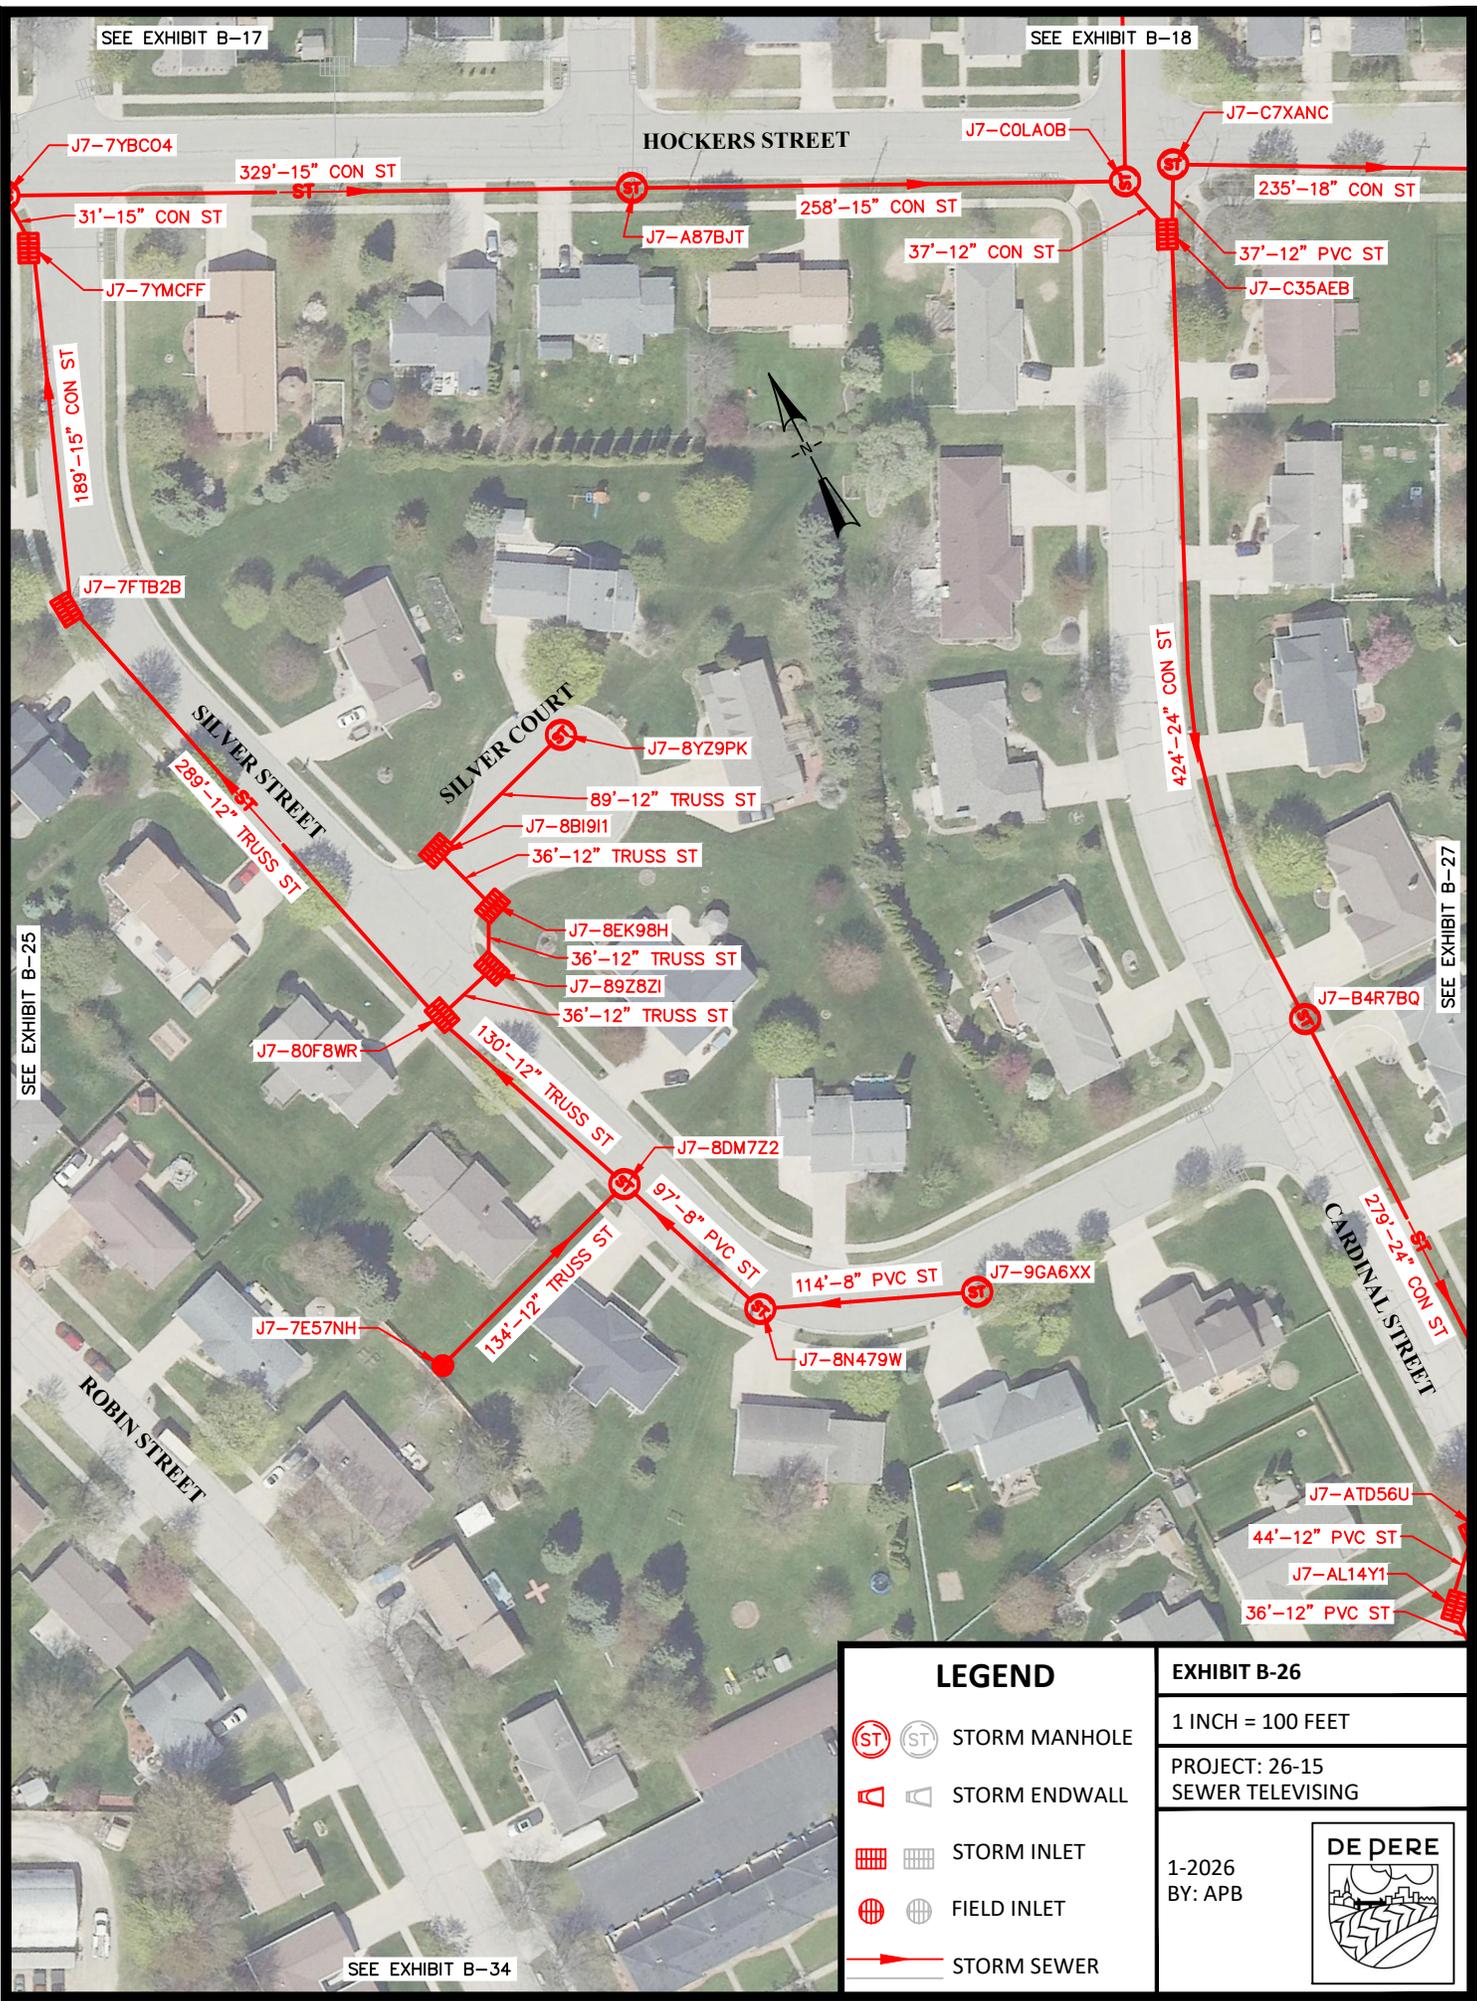

SEE EXHIBIT B-17

SEE EXHIBIT B-18


SEE EXHIBIT B-25

SEE EXHIBIT B-27

SEE EXHIBIT B-34

LEGEND	
	STORM MANHOLE
	STORM ENDWALL
	STORM INLET
	FIELD INLET
	STORM SEWER

EXHIBIT B-26	
1 INCH = 100 FEET	
PROJECT: 26-15 SEWER TELEVISIONING	
1-2026 BY: APB	

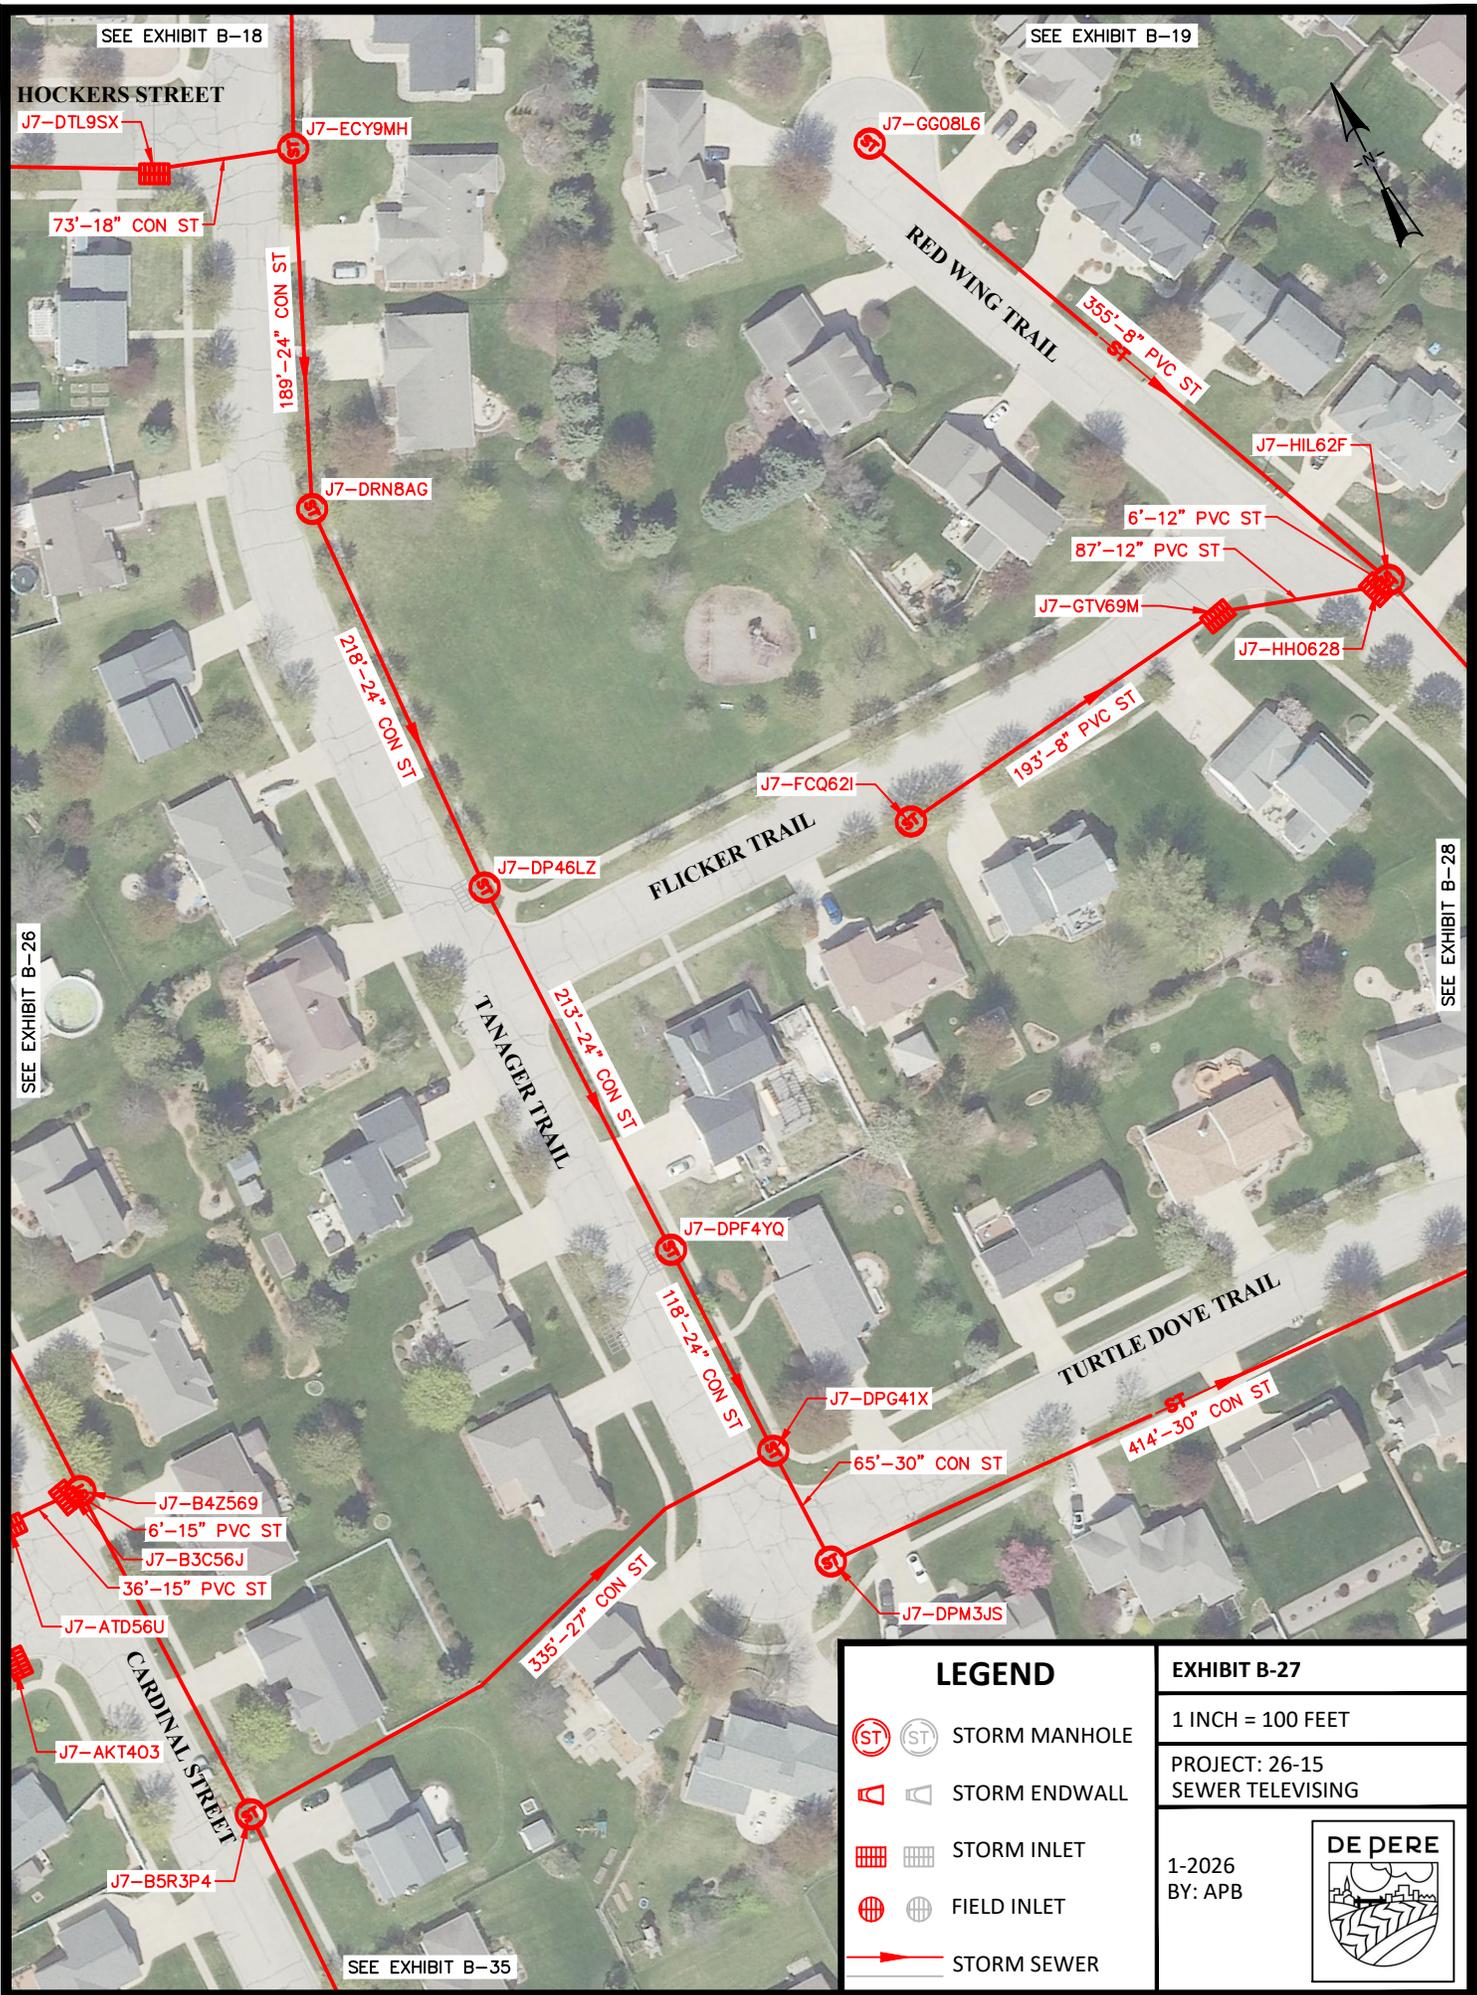

SEE EXHIBIT B-18

SEE EXHIBIT B-19

HOCKERS STREET

J7-DTL9SX

J7-ECY9MH

J7-GG08L6

73'-18" CON ST

189'-24" CON ST

J7-DRN8AG

218'-24" CON ST

J7-DP46LZ

FLICKER TRAIL

J7-FCQ62I

RED WING TRAIL

355'-8" PVC ST

J7-HIL62F

6'-12" PVC ST
87'-12" PVC ST

J7-GTV69M

J7-HH0628

193'-8" PVC ST

SEE EXHIBIT B-26

SEE EXHIBIT B-28

TANAGER TRAIL

213'-24" CON ST

J7-DPF4YQ

118'-24" CON ST

TURTLE DOVE TRAIL

J7-DPG41X

65'-30" CON ST

414'-30" CON ST

J7-B4Z569

6'-15" PVC ST

J7-B3C56J

36'-15" PVC ST

J7-ATD56U

J7-AKT403

J7-B5R3P4

CARDINAL STREET

338'-27" CON ST

J7-DPM3JS

SEE EXHIBIT B-35

LEGEND


- ST ST STORM MANHOLE
- STORM ENDWALL
- STORM INLET
- FIELD INLET
- STORM SEWER


EXHIBIT B-27

1 INCH = 100 FEET

PROJECT: 26-15
SEWER TELEVISION


1-2026
BY: APB

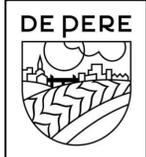

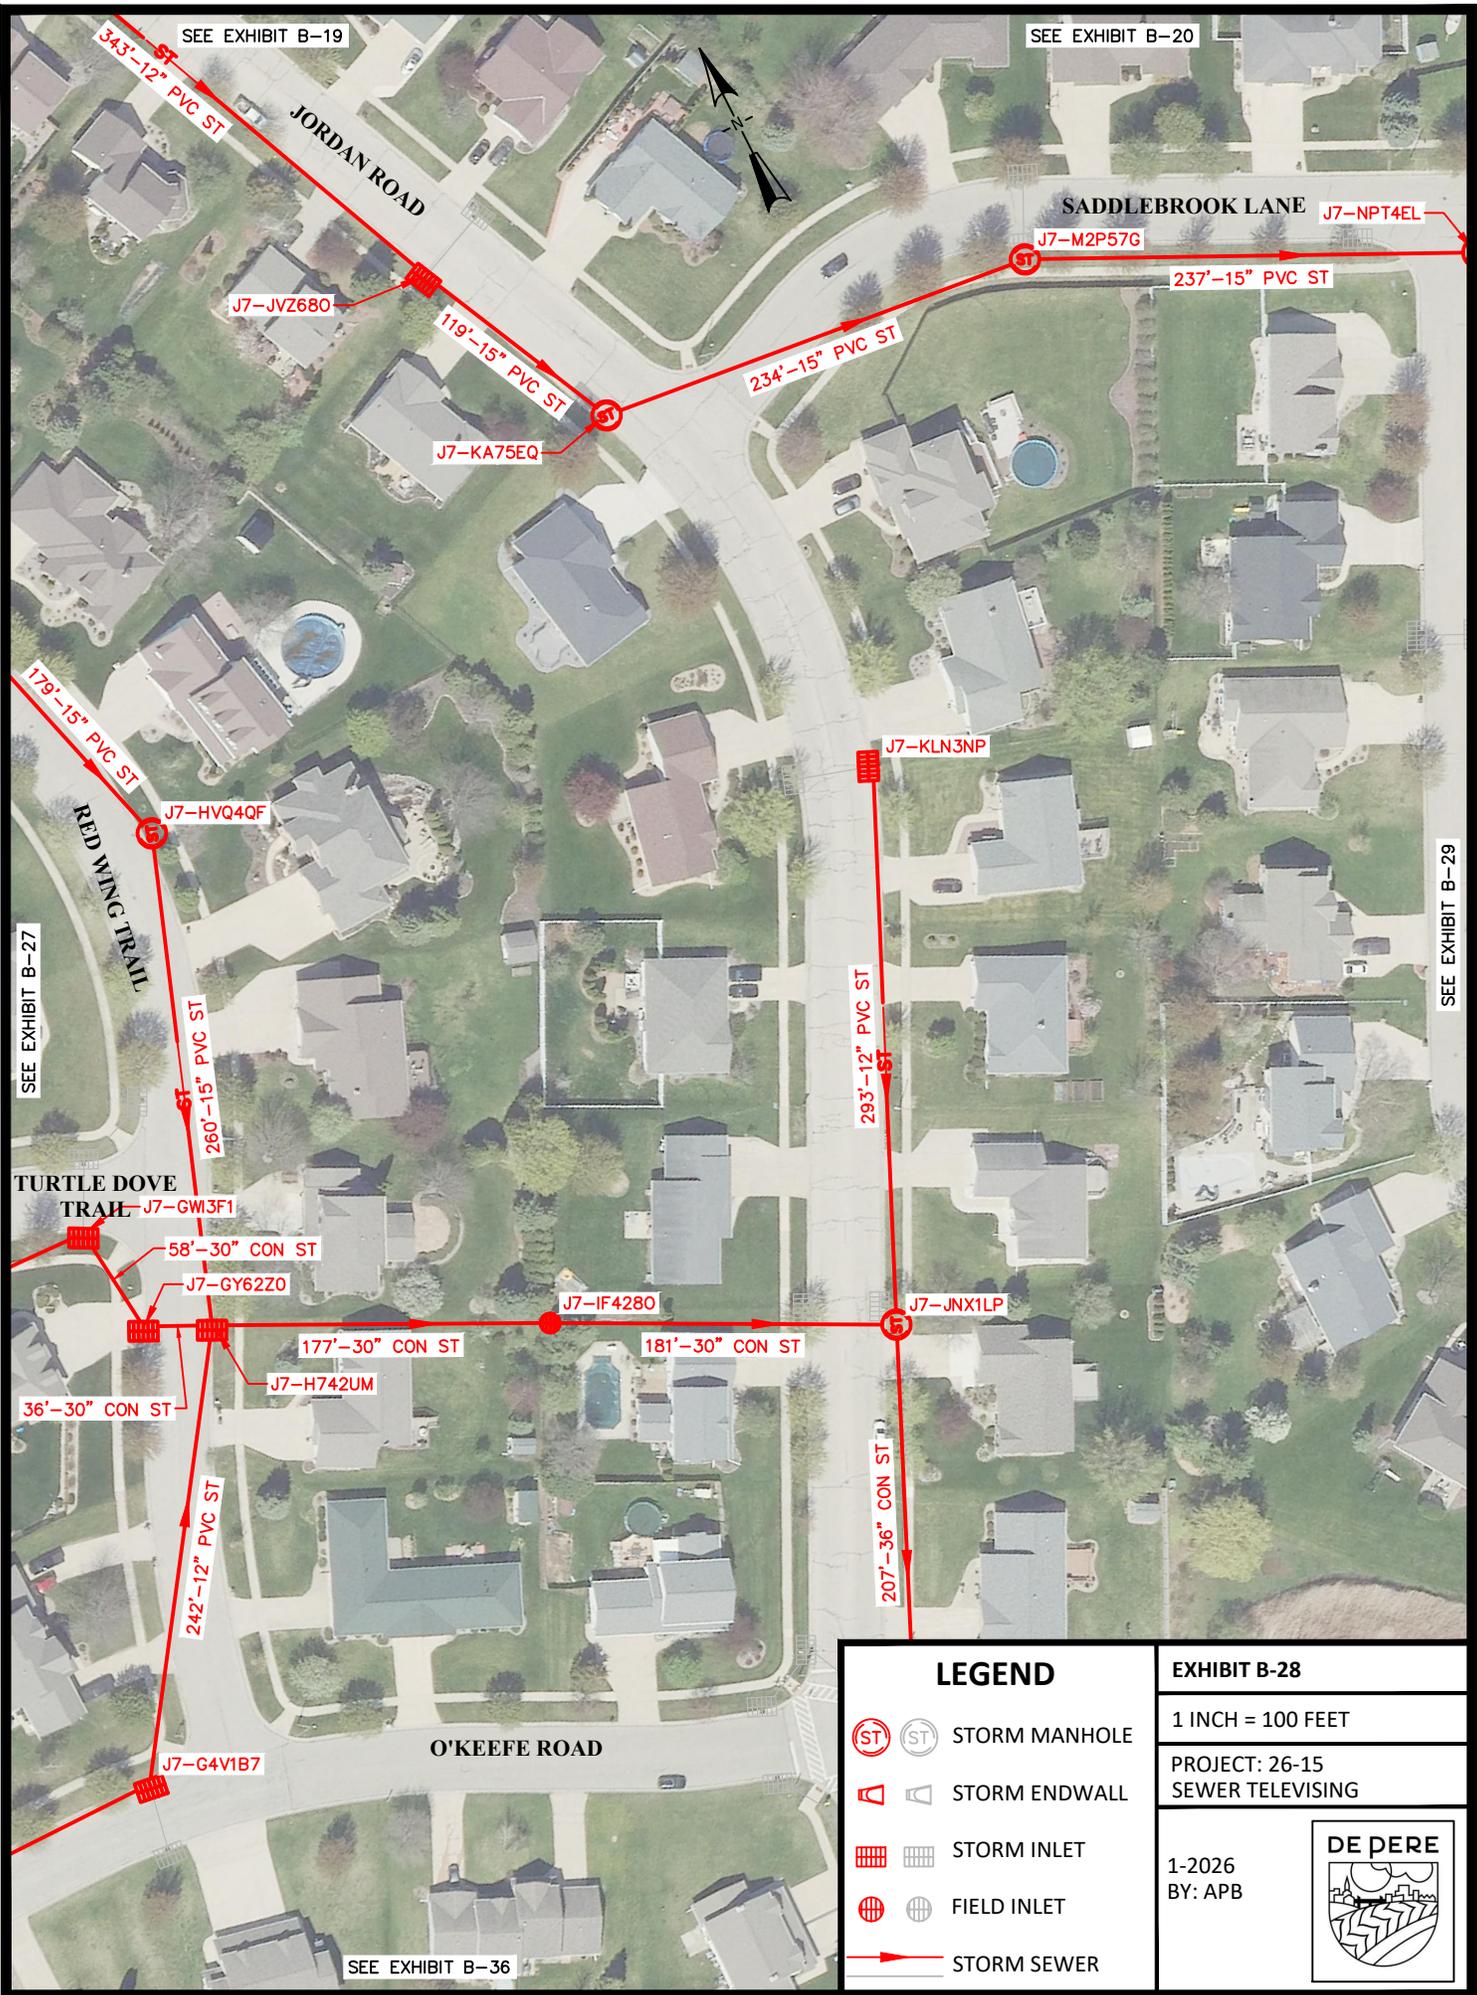

LEGEND	
	 STORM MANHOLE
	 STORM ENDWALL
	 STORM INLET
	 FIELD INLET
	STORM SEWER

EXHIBIT B-28	
1 INCH = 100 FEET	
PROJECT: 26-15 SEWER TELEVISION	
1-2026 BY: APB	

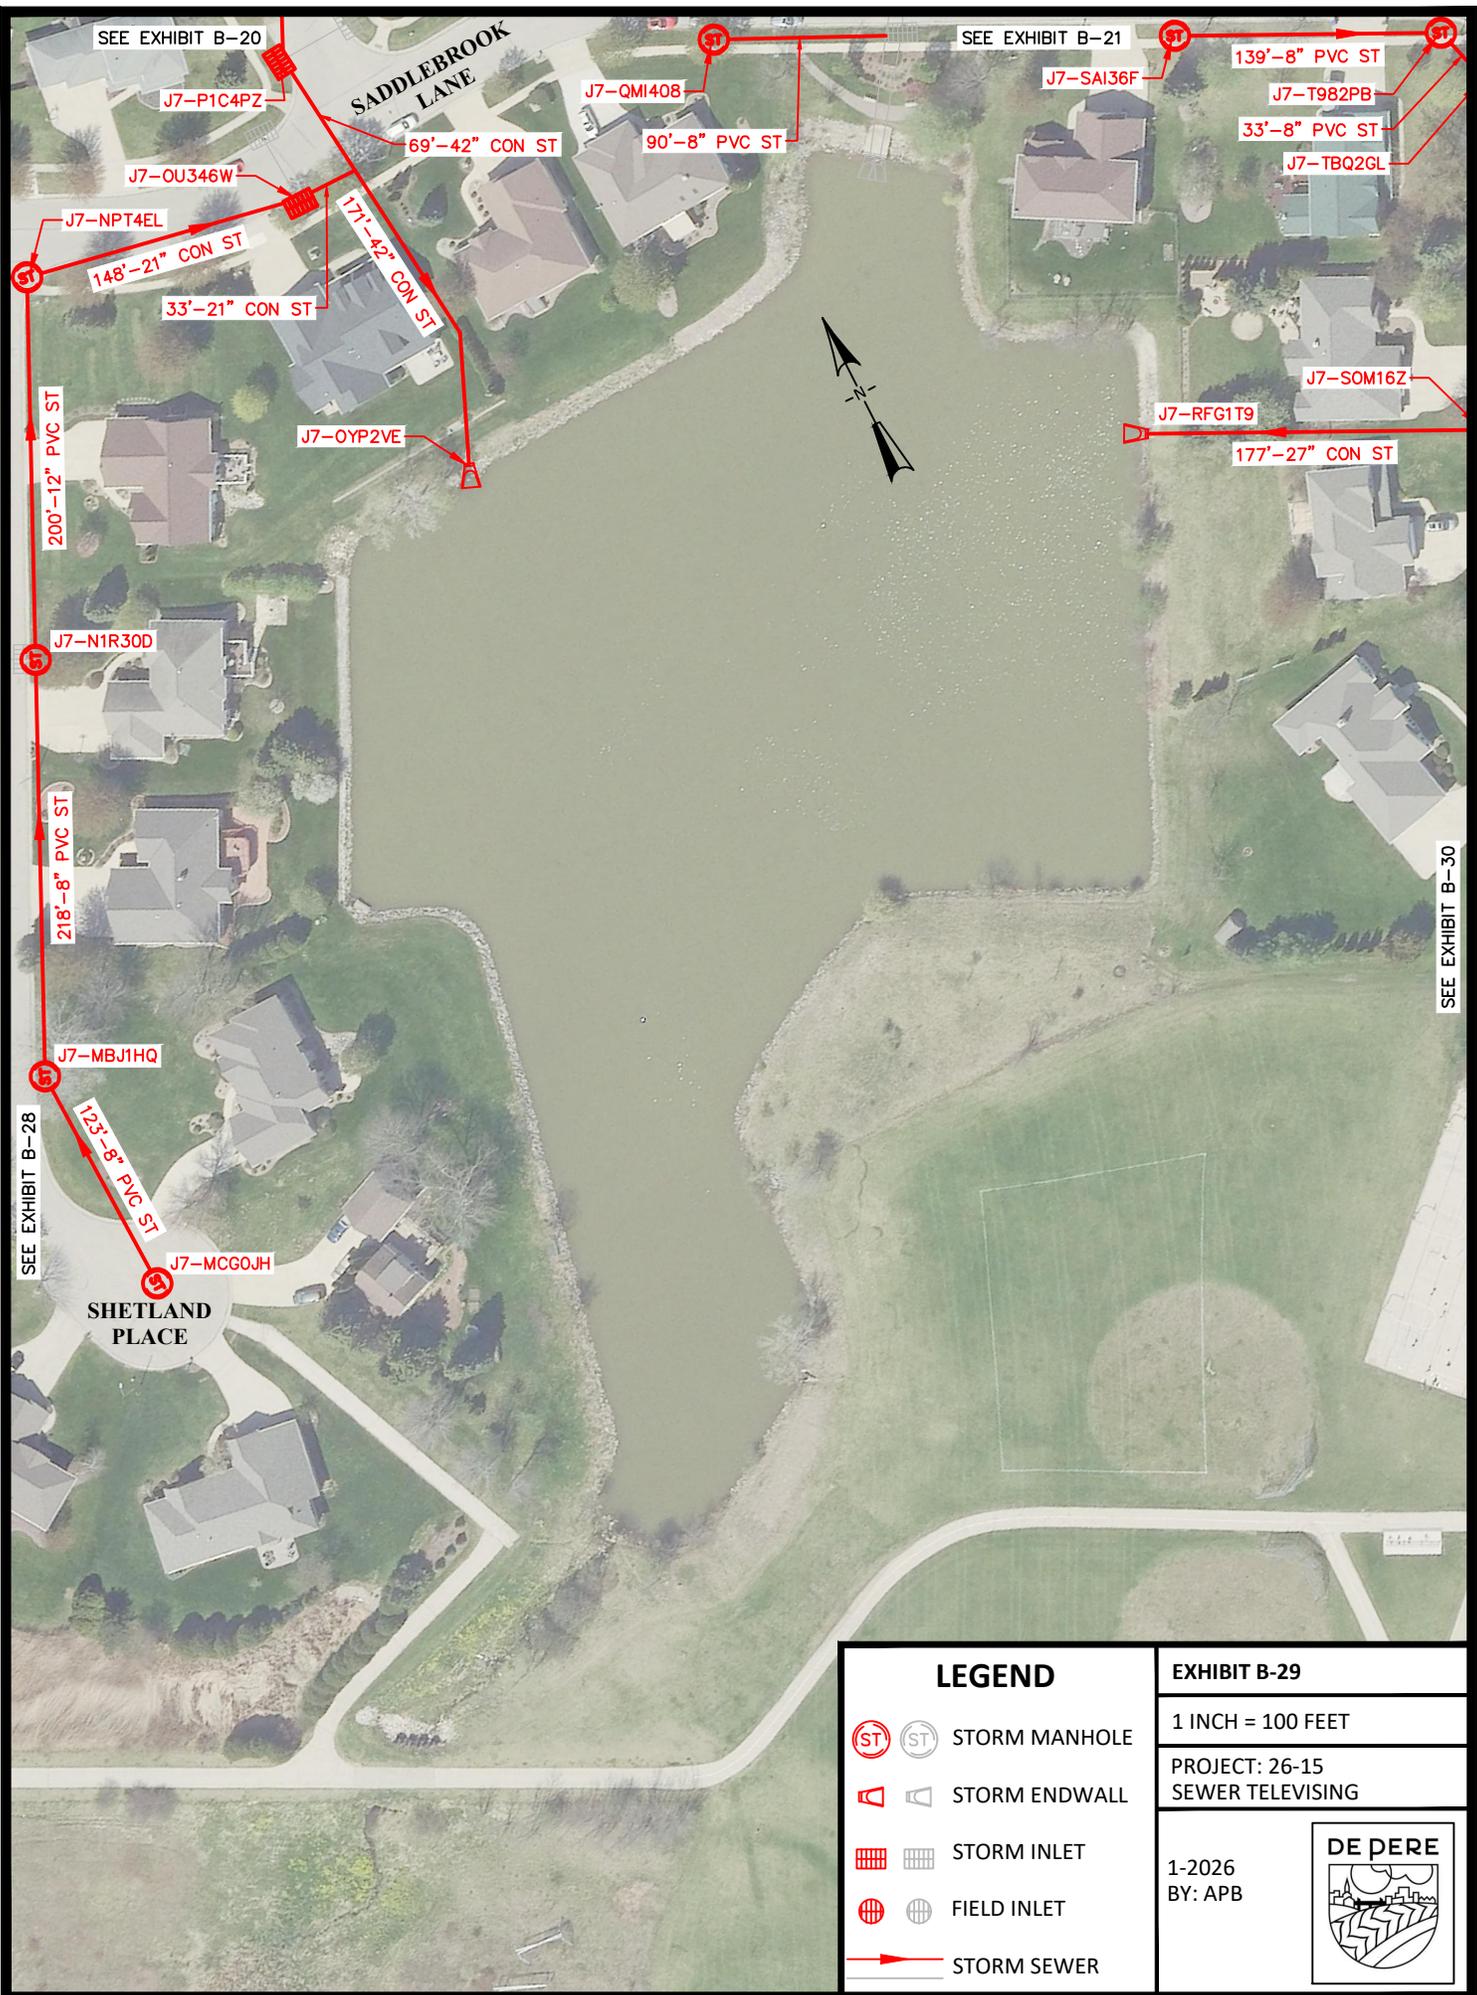



SEE EXHIBIT B-28

SEE EXHIBIT B-20

SEE EXHIBIT B-21

SEE EXHIBIT B-30

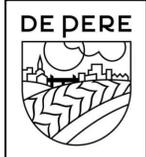LEGEND		EXHIBIT B-29	
		STORM MANHOLE	
		STORM ENDWALL	
		STORM INLET	
		FIELD INLET	
		STORM SEWER	
		1 INCH = 100 FEET	
		PROJECT: 26-15 SEWER TELEVISION	
		1-2026 BY: APB	

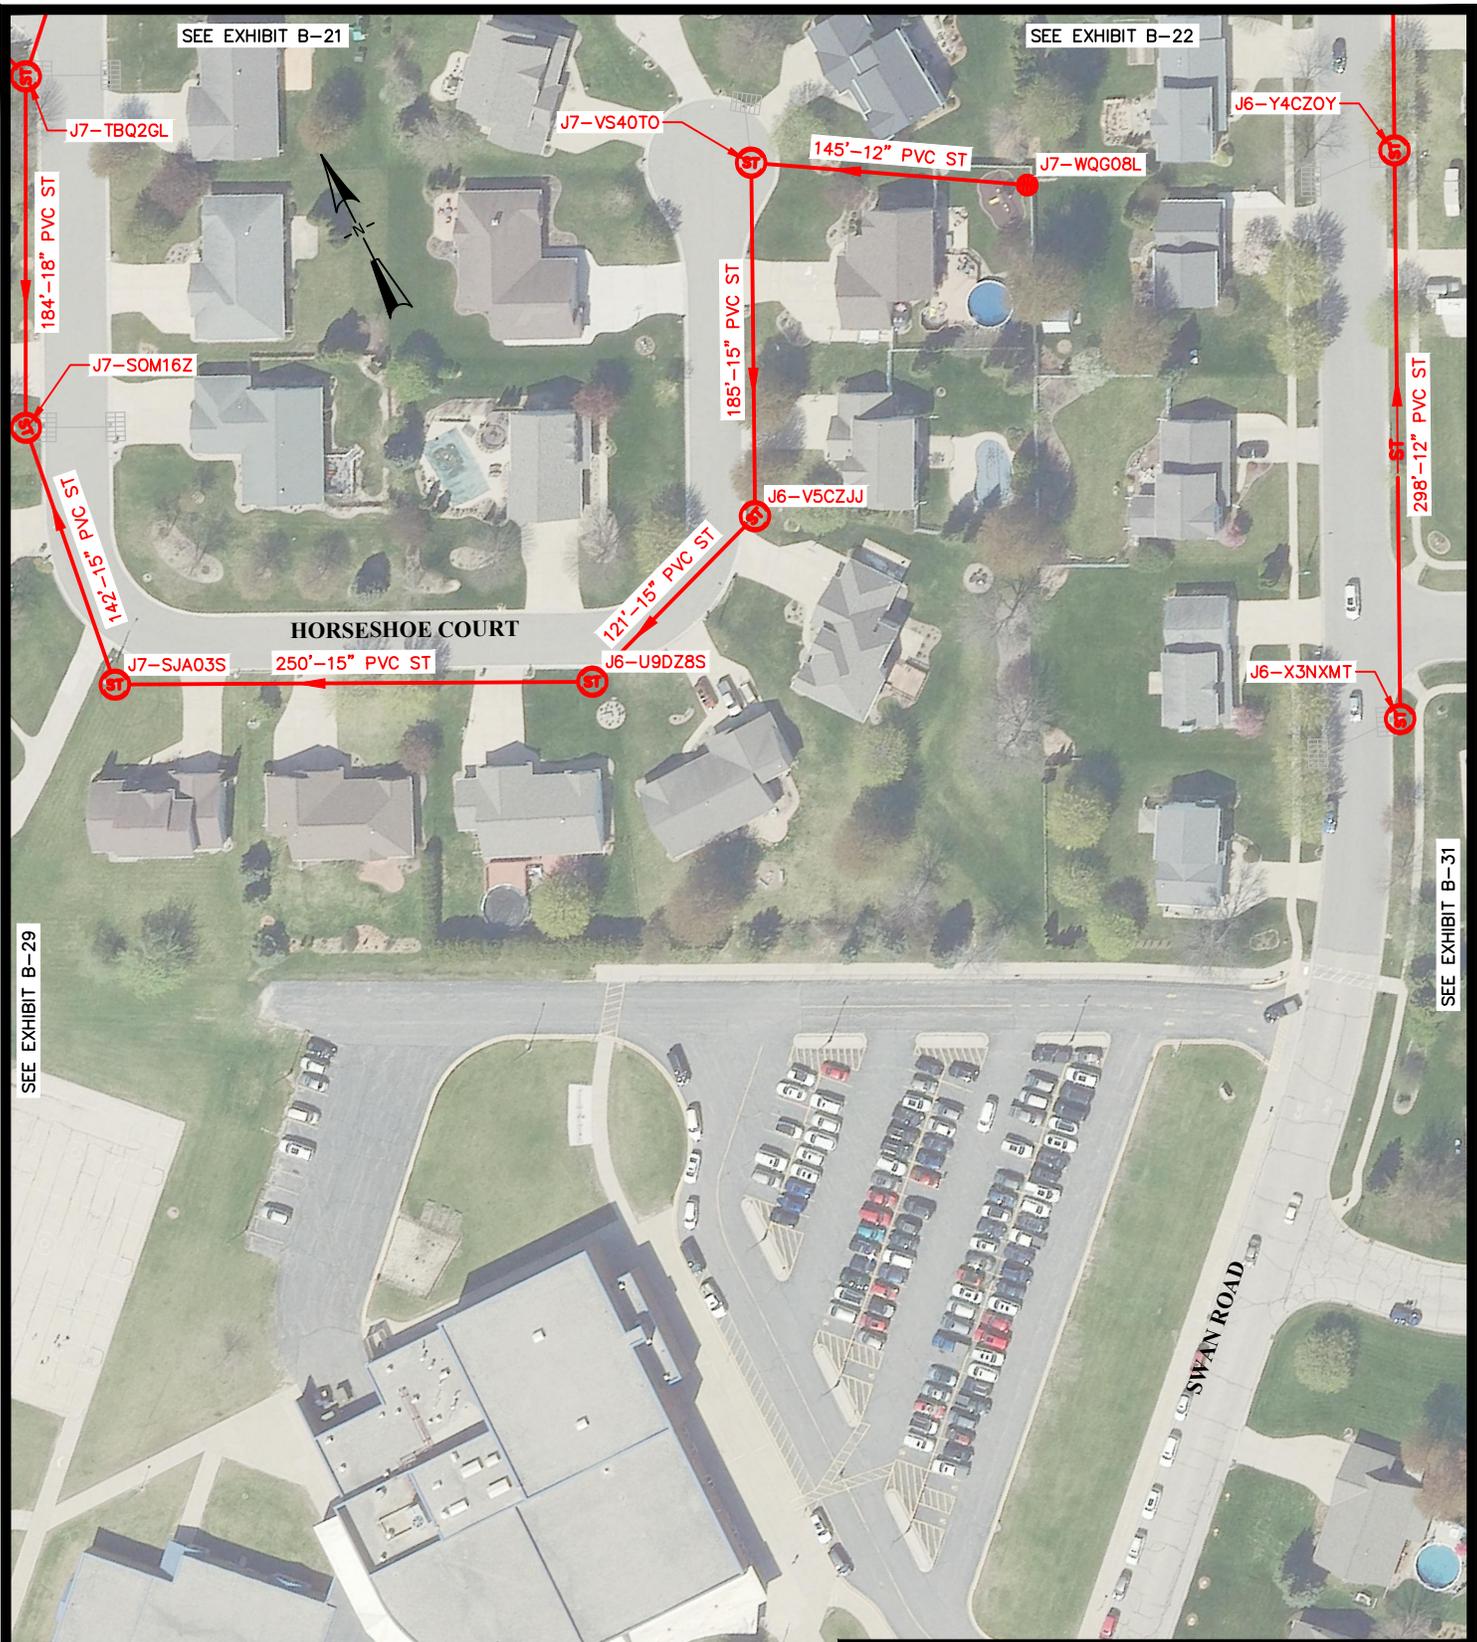


SEE EXHIBIT B-29

SEE EXHIBIT B-21

SEE EXHIBIT B-22

SEE EXHIBIT B-31

LEGEND		EXHIBIT B-30
		1 INCH = 100 FEET
		PROJECT: 26-15 SEWER TELEVISION
		1-2026 BY: APB

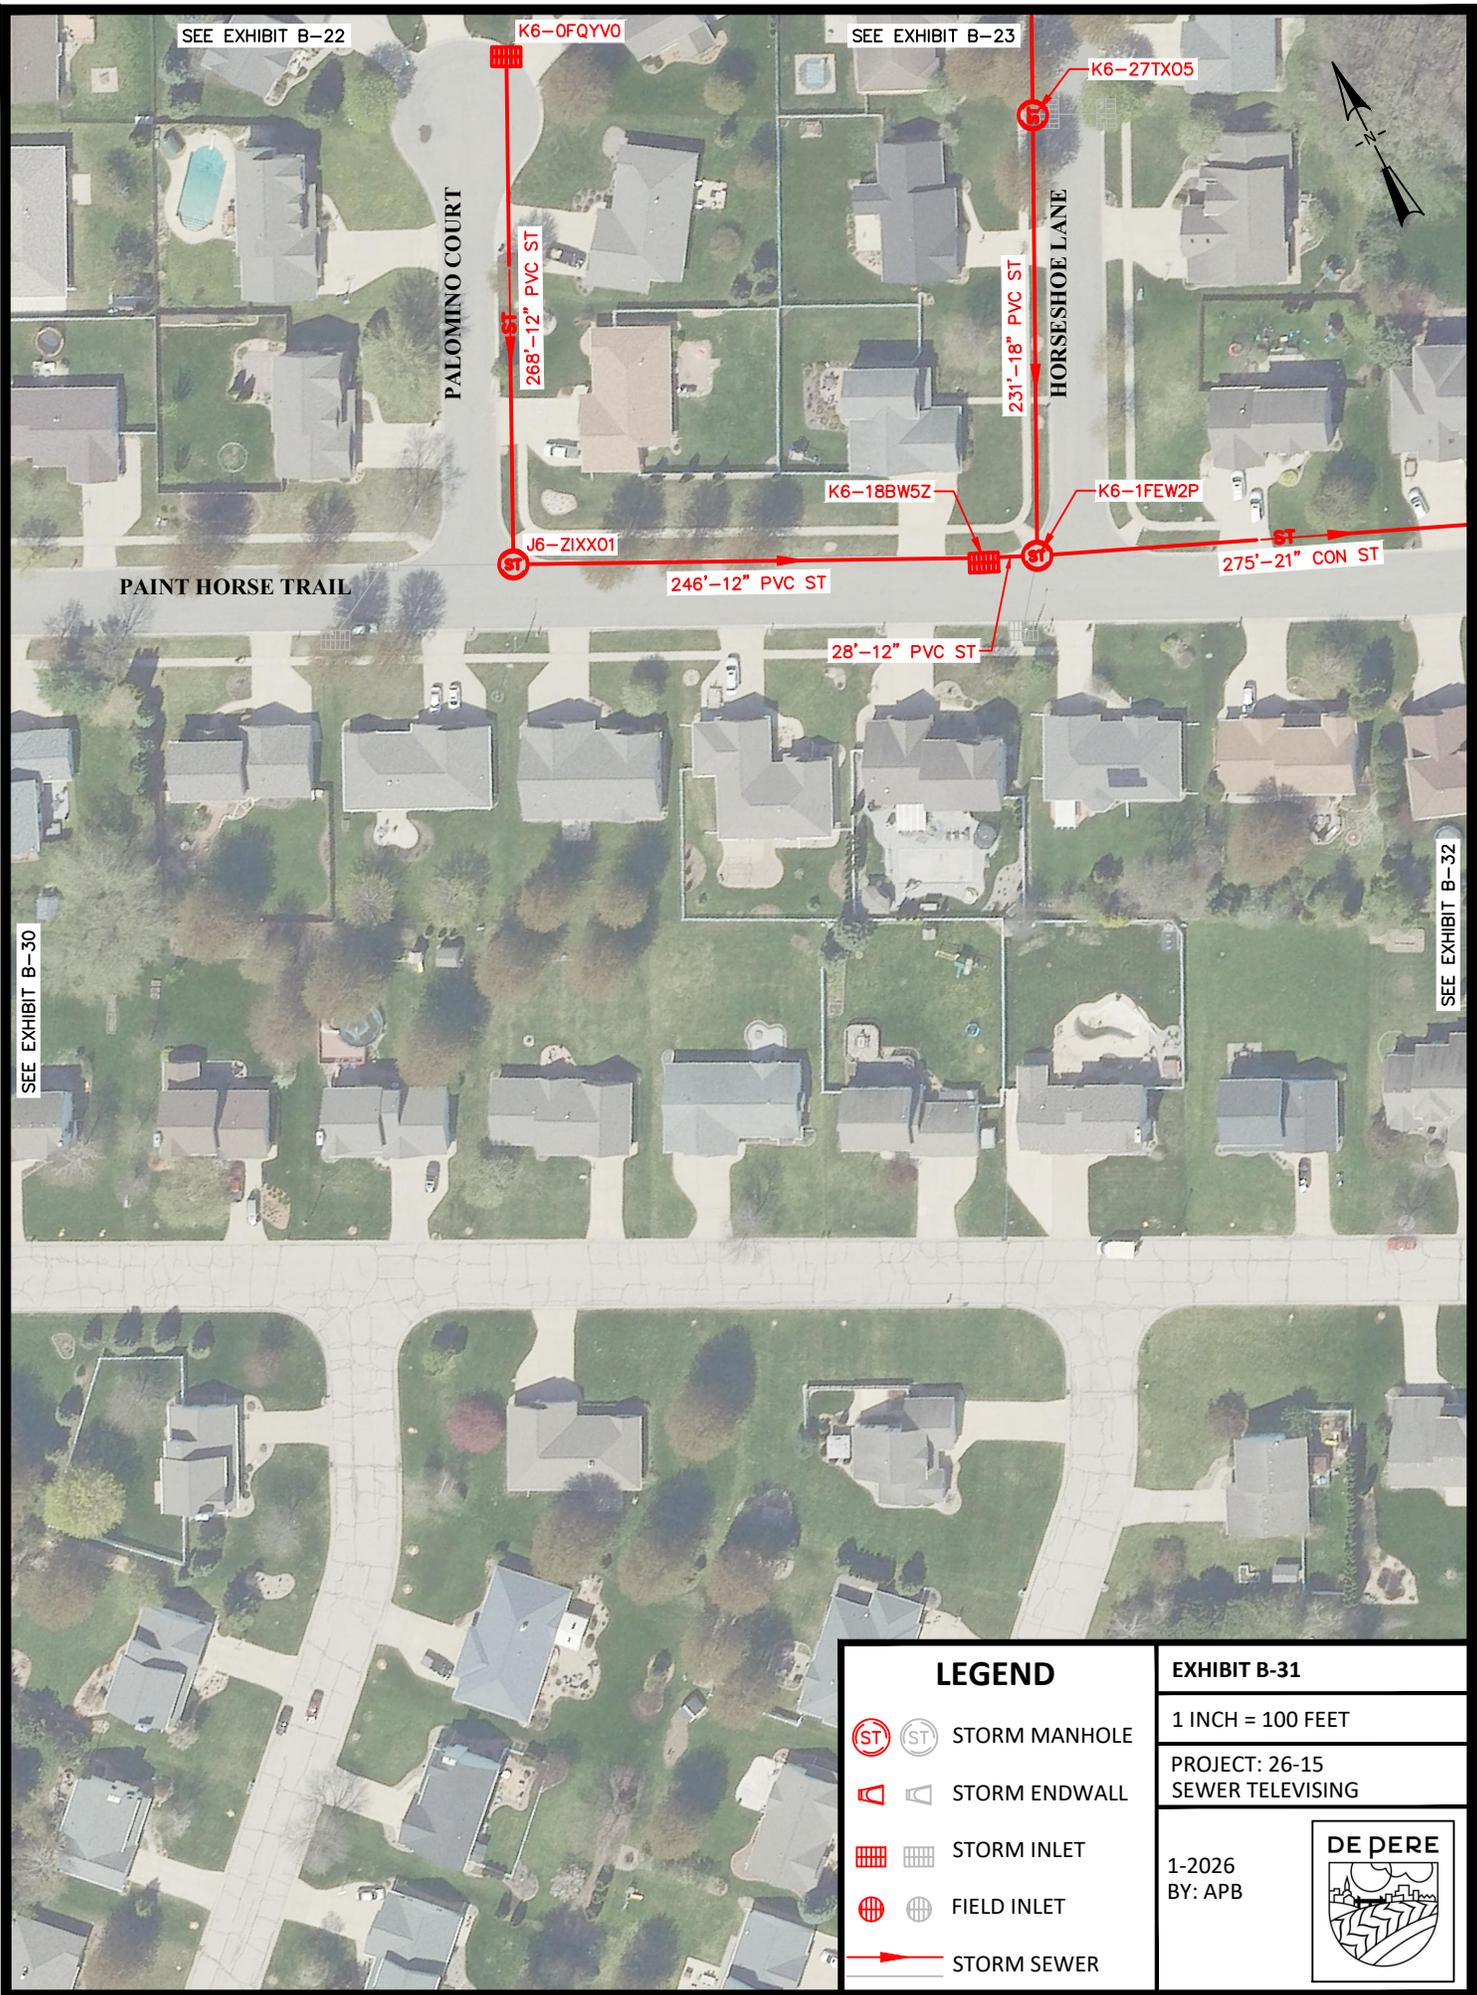

SEE EXHIBIT B-22

SEE EXHIBIT B-23

PAINT HORSE TRAIL

PALOMINO COURT


HORSESHOE LANE

SEE EXHIBIT B-30

SEE EXHIBIT B-32

LEGEND		EXHIBIT B-31	
		1 INCH = 100 FEET	
		PROJECT: 26-15 SEWER TELEVISION	
		1-2026 BY: APB	

SEE EXHIBIT B-23

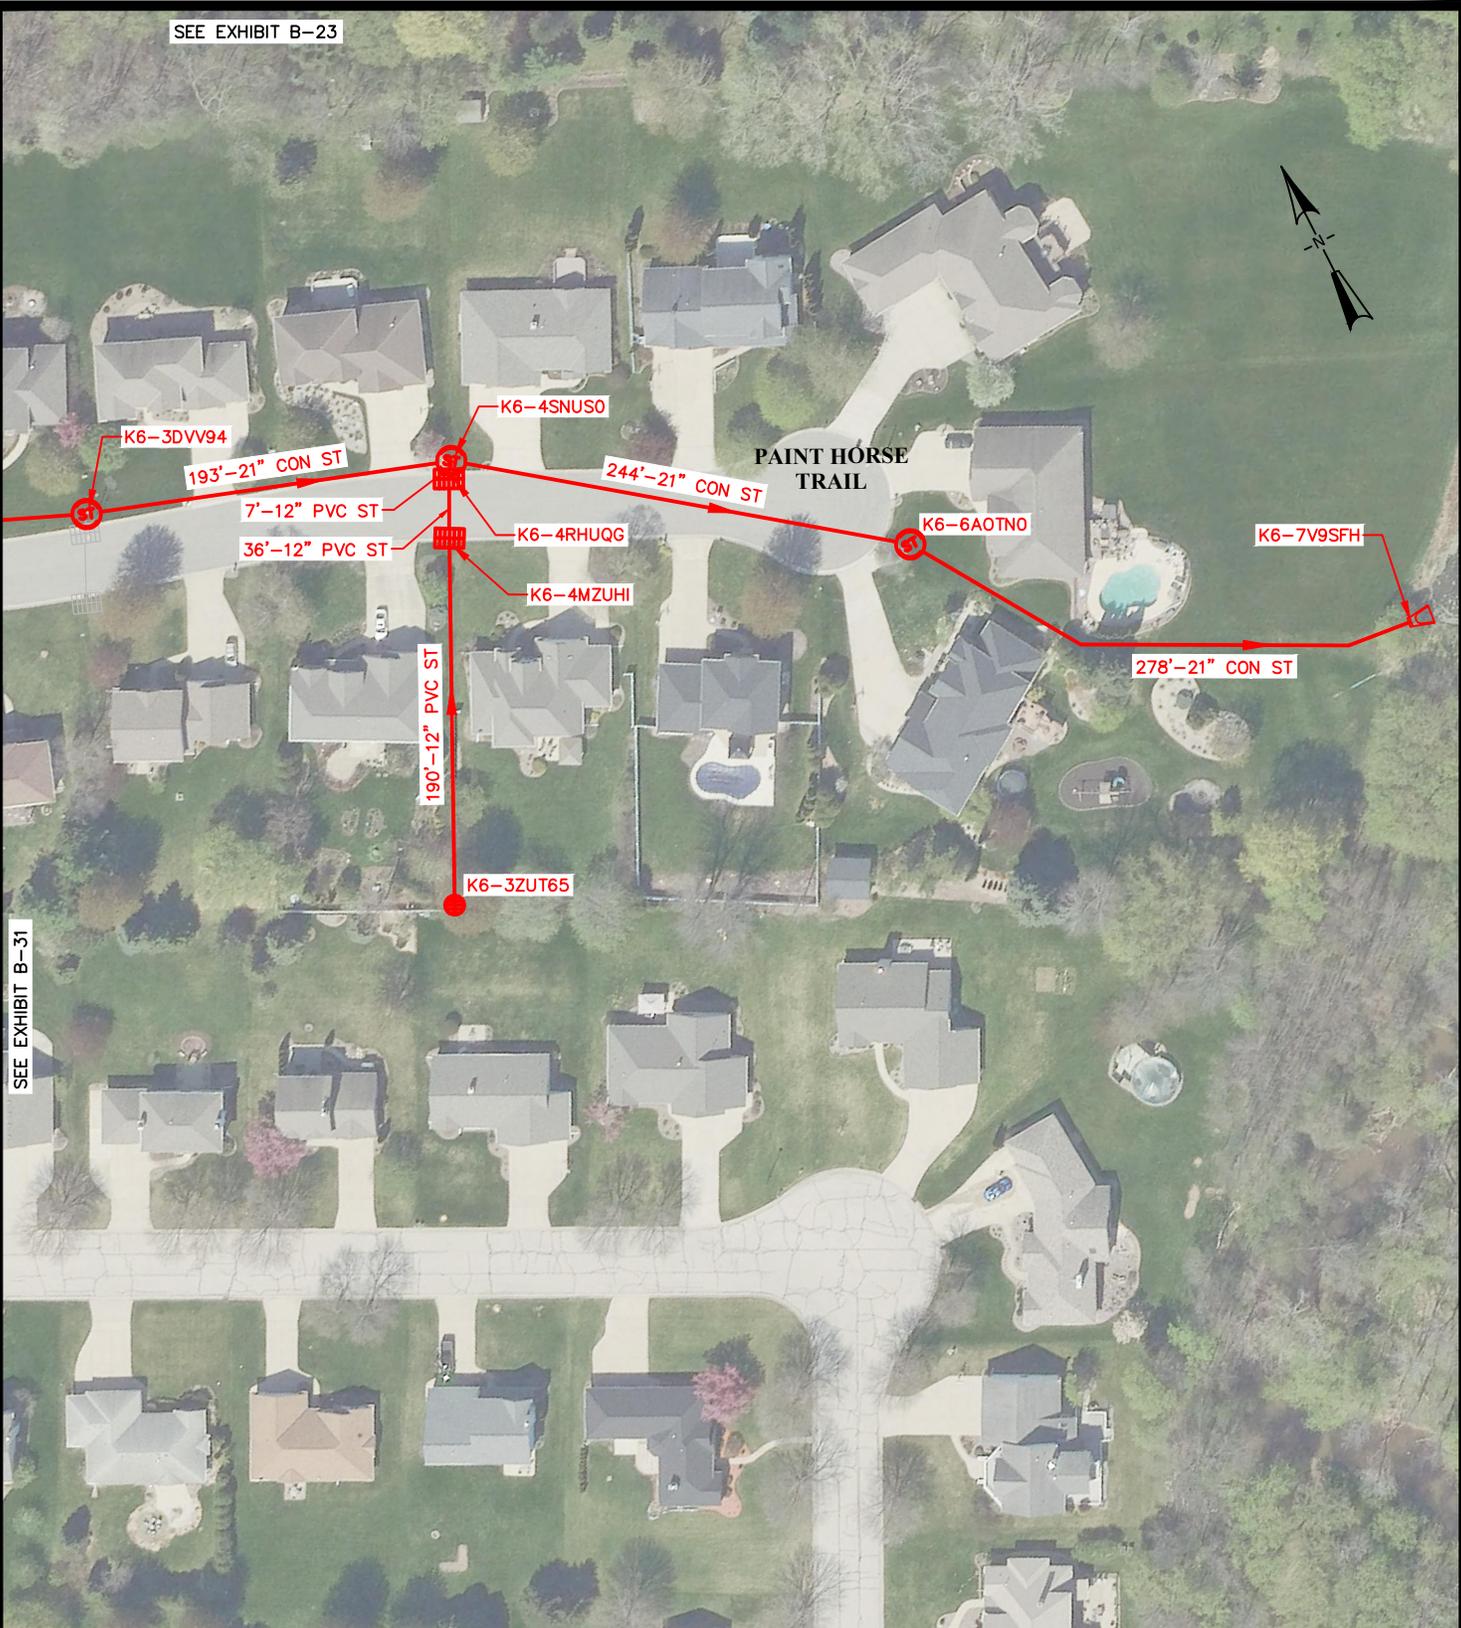

SEE EXHIBIT B-31

LEGEND		EXHIBIT B-32	
		1 INCH = 100 FEET	
		PROJECT: 26-15 SEWER TELEVISION	
		1-2026 BY: APB	
STORM SEWER			



SEE EXHIBIT B-25

J7-22K8ZZ

341'-12" CON ST

J7-2236D8

40'-8" TRUSS ST

J7-29B64U

213'-12" CON ST

310'-8" TRUSS ST

J7-21M48X

J7-2943QN

S ERIE STREET

231'-8" TRUSS ST

J7-28N1YE

S BROADWAY STREET

SEE EXHIBIT B-34

LEGEND


- STORM MANHOLE
- STORM ENDWALL
- STORM INLET
- FIELD INLET
- STORM SEWER


EXHIBIT B-33

1 INCH = 100 FEET

PROJECT: 26-15
SEWER TELEVISION

1-2026
BY: APB

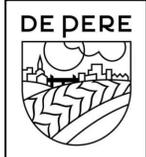

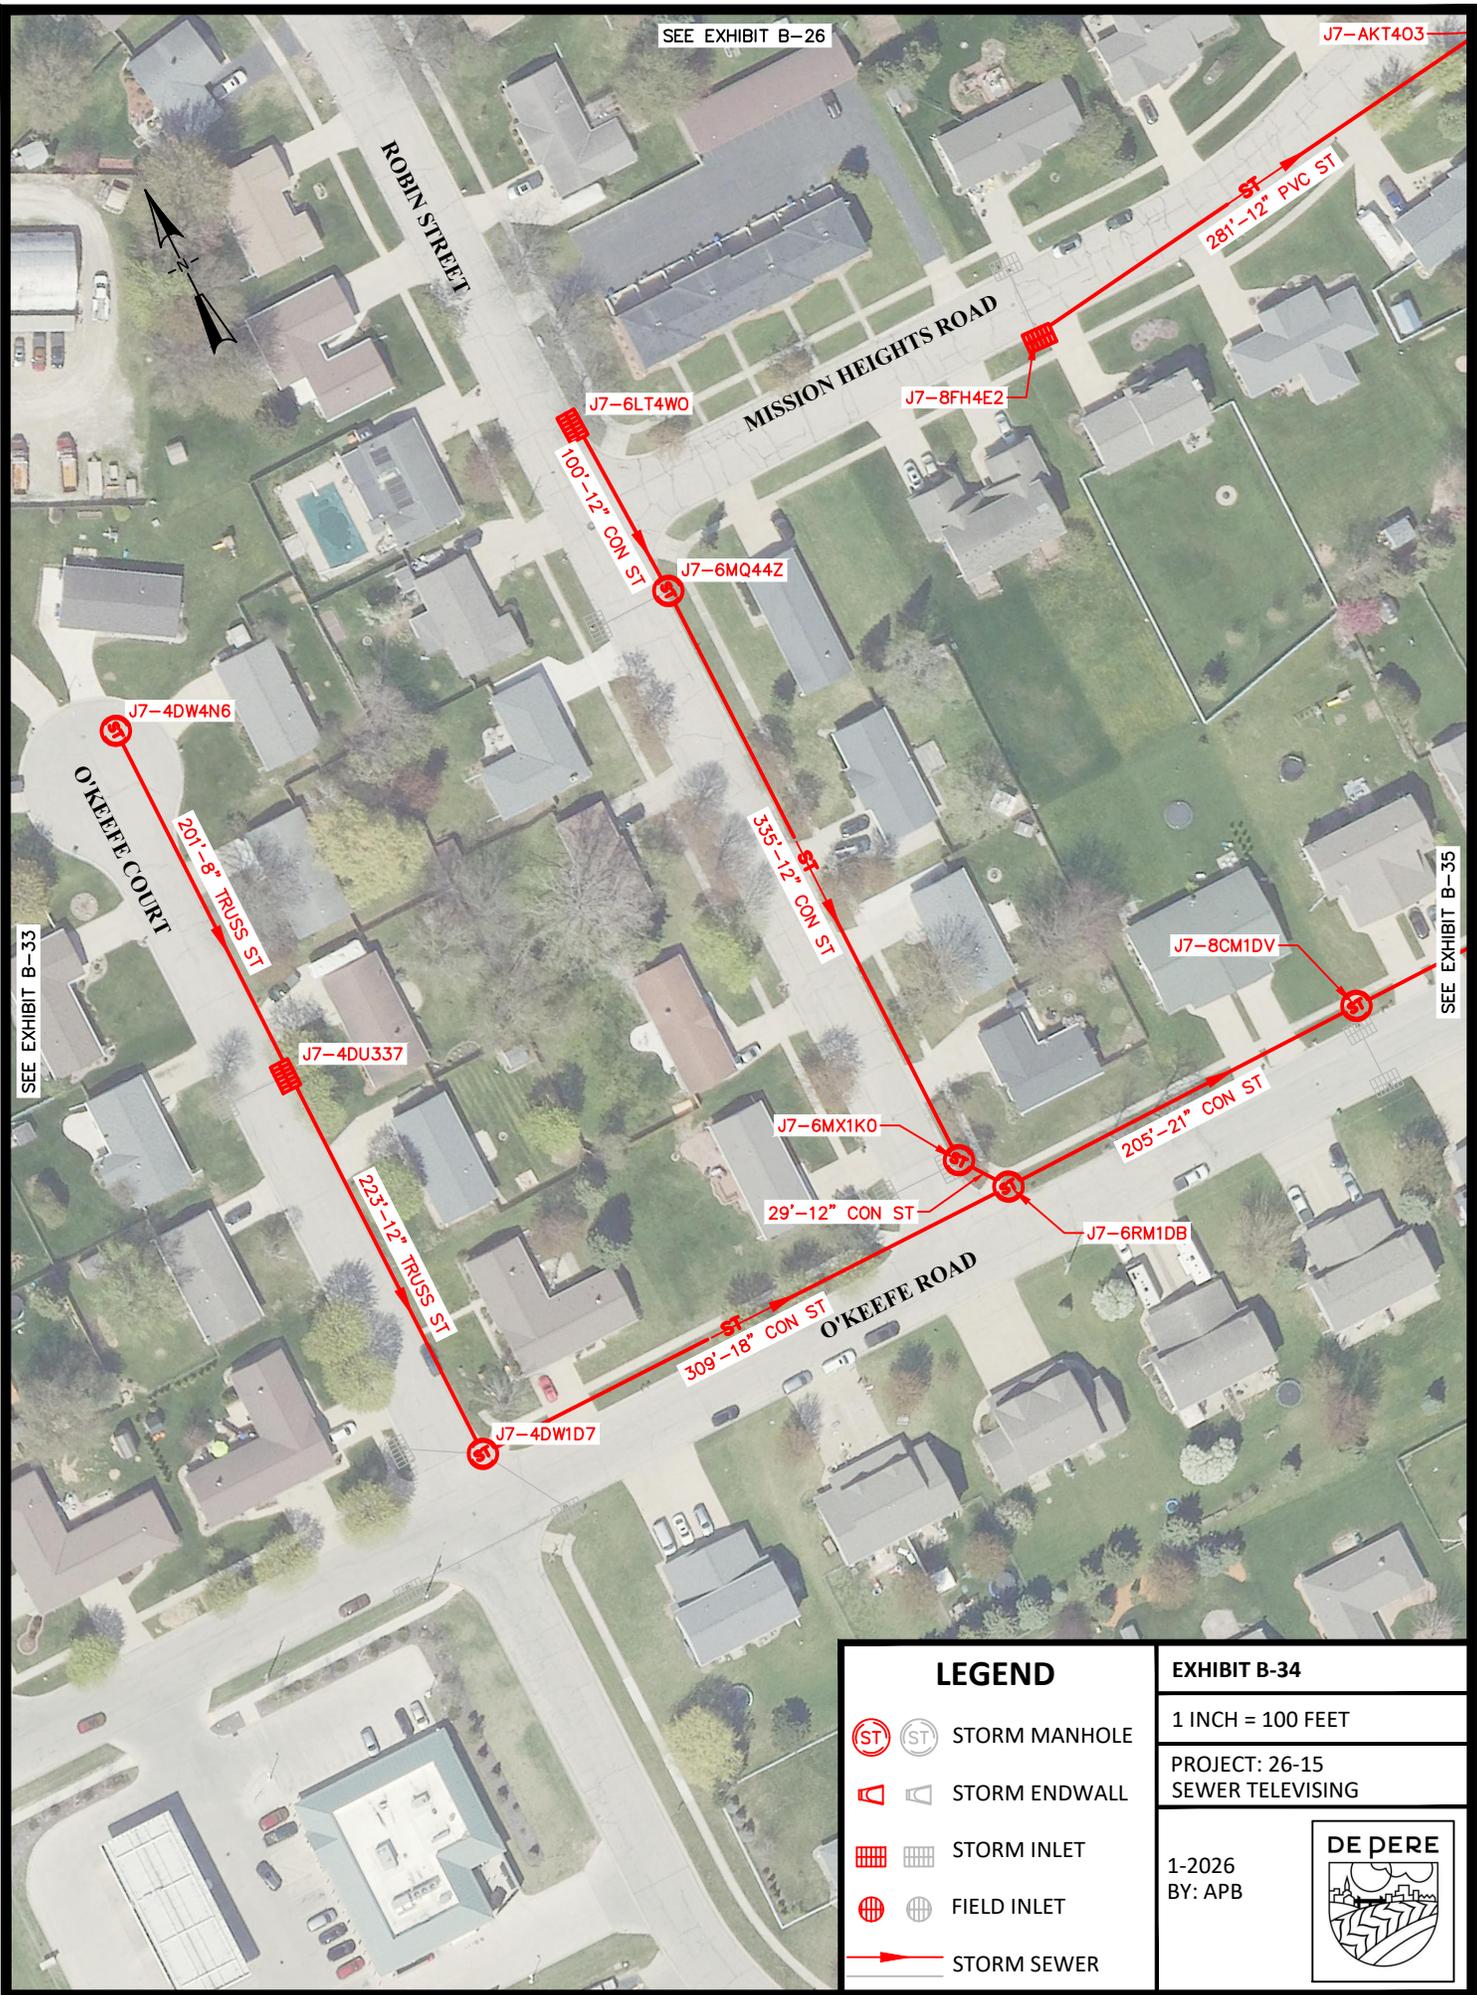

SEE EXHIBIT B-33

SEE EXHIBIT B-35

LEGEND


- STORM MANHOLE
- STORM ENDWALL
- STORM INLET
- FIELD INLET
- STORM SEWER


EXHIBIT B-34

1 INCH = 100 FEET

PROJECT: 26-15
SEWER TELEVISION

1-2026
BY: APB

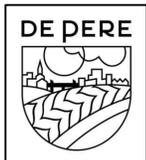

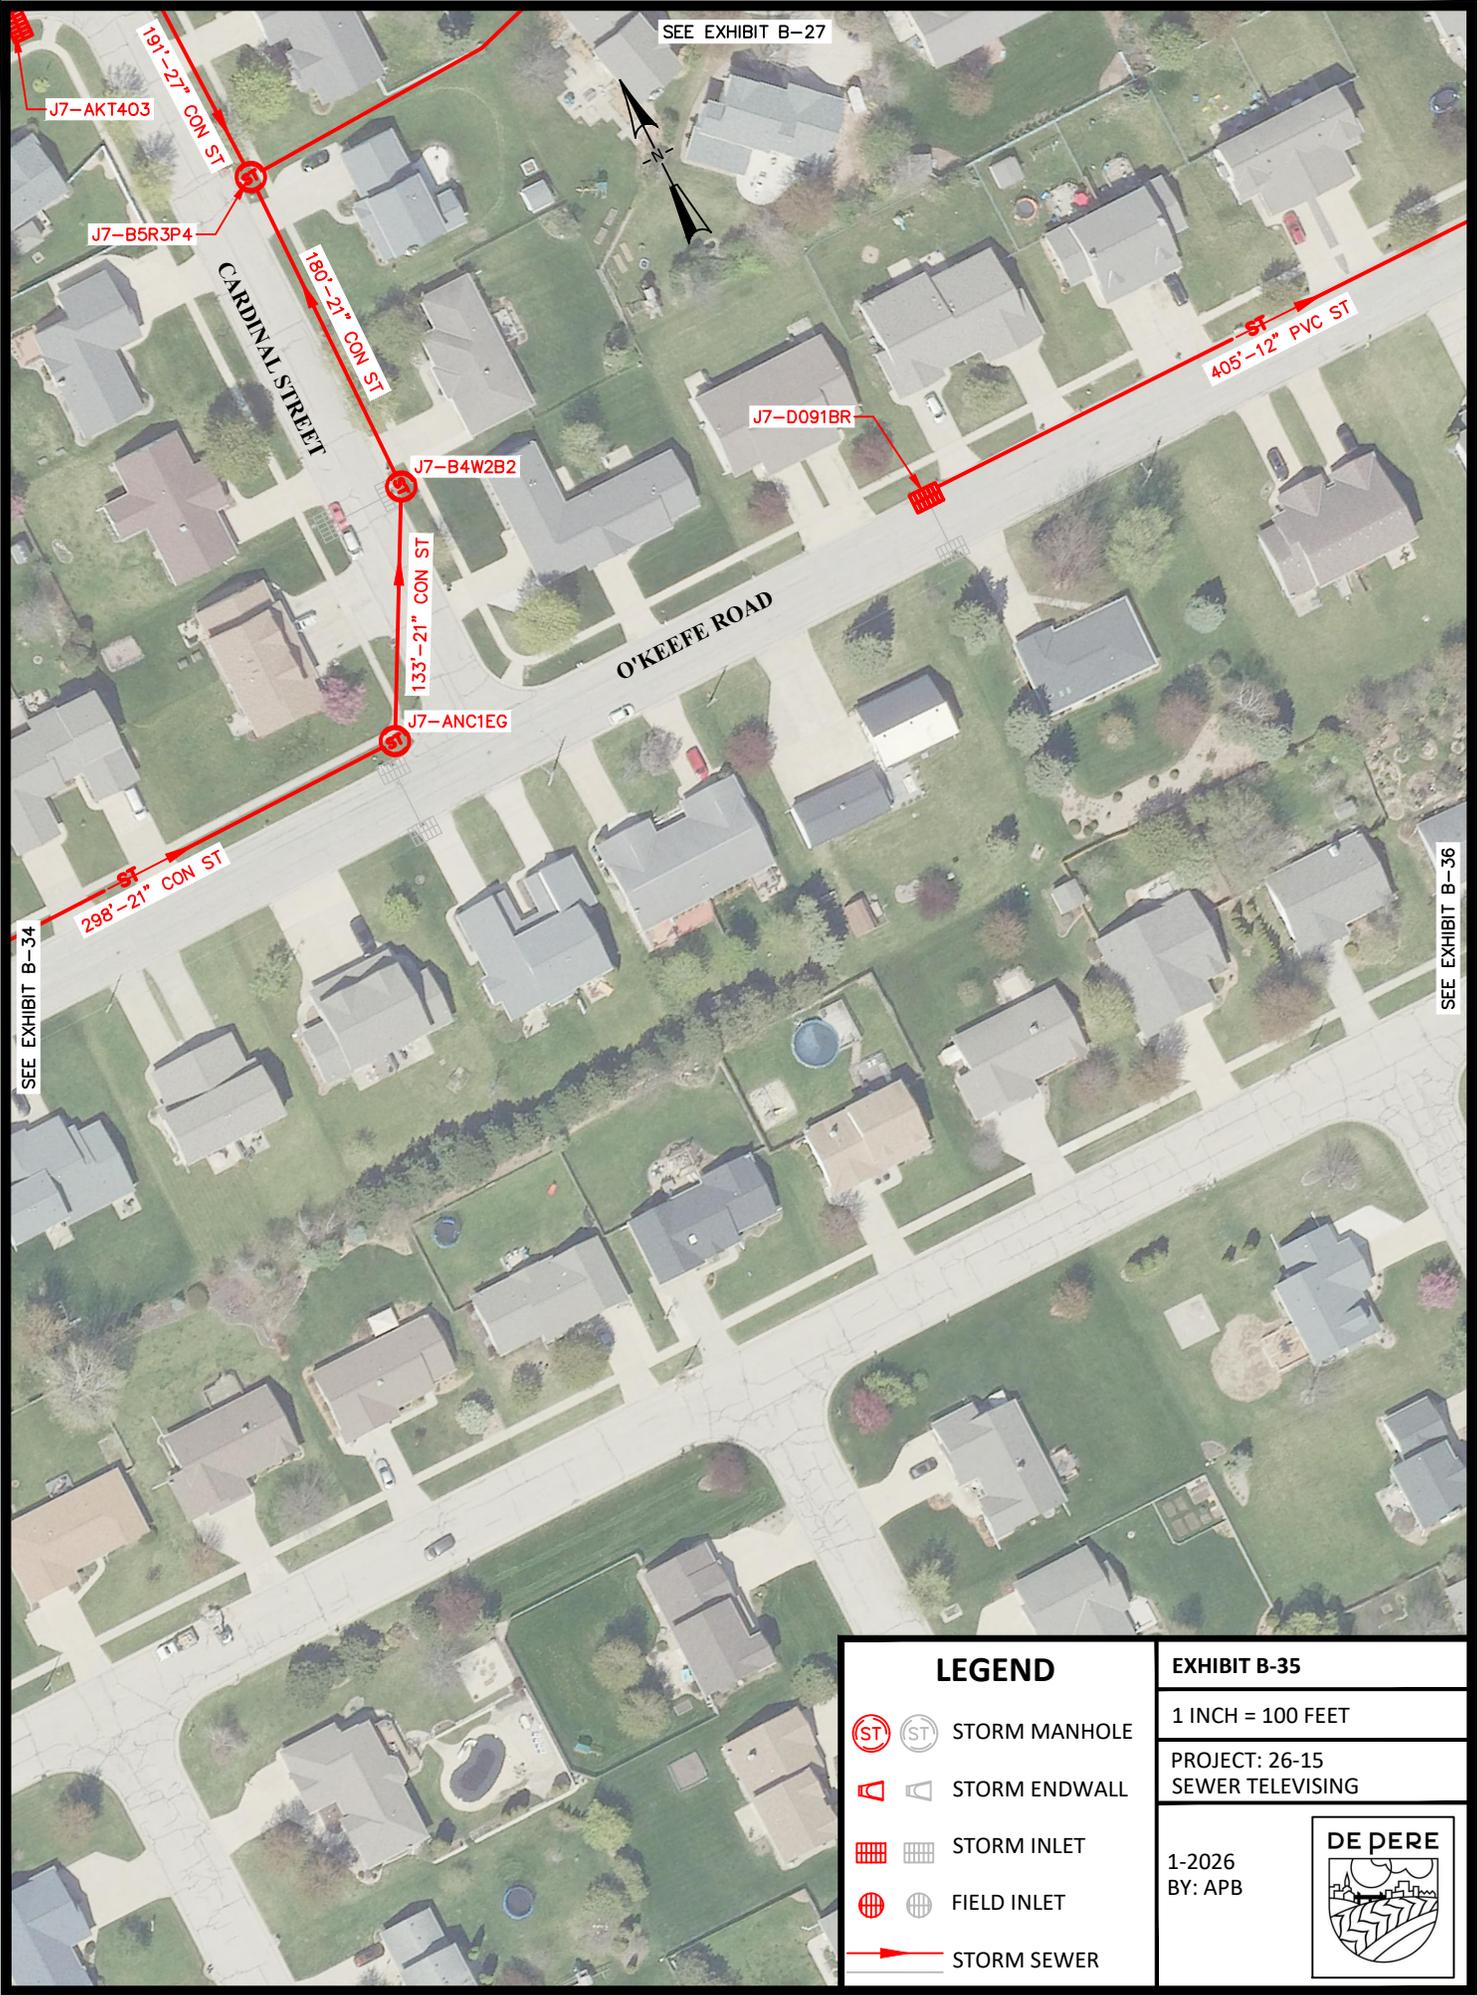

SEE EXHIBIT B-27

J7-AKT403

J7-B5R3P4

CARDINAL STREET

191'-21" CON ST

180'-21" CON ST

J7-B4W2B2

133'-21" CON ST

J7-ANC1EG

O'KEEFE ROAD

J7-D091BR

405'-12" PVC ST

SEE EXHIBIT B-34

298'-21" CON ST

SEE EXHIBIT B-36

LEGEND		EXHIBIT B-35	
		1 INCH = 100 FEET	
		PROJECT: 26-15 SEWER TELEVISION	
		1-2026 BY: APB	



SEE EXHIBIT B-35

RED WING TRAIL

SEE EXHIBIT B-28

J7-G4V1B7

O'KEEFE ROAD

J7-JOB05D

J6-KBAZMC

178-36" CON ST

JORDAN ROAD



LEGEND		EXHIBIT B-36	
		1 INCH = 100 FEET	
		PROJECT: 26-15 SEWER TELEVISION	
		1-2026 BY: APB	
STORM SEWER			