



OVERLAY

RECONSTRUCT

2017 ———



2018 ———




2019 ———



2020 ———



2021 ———

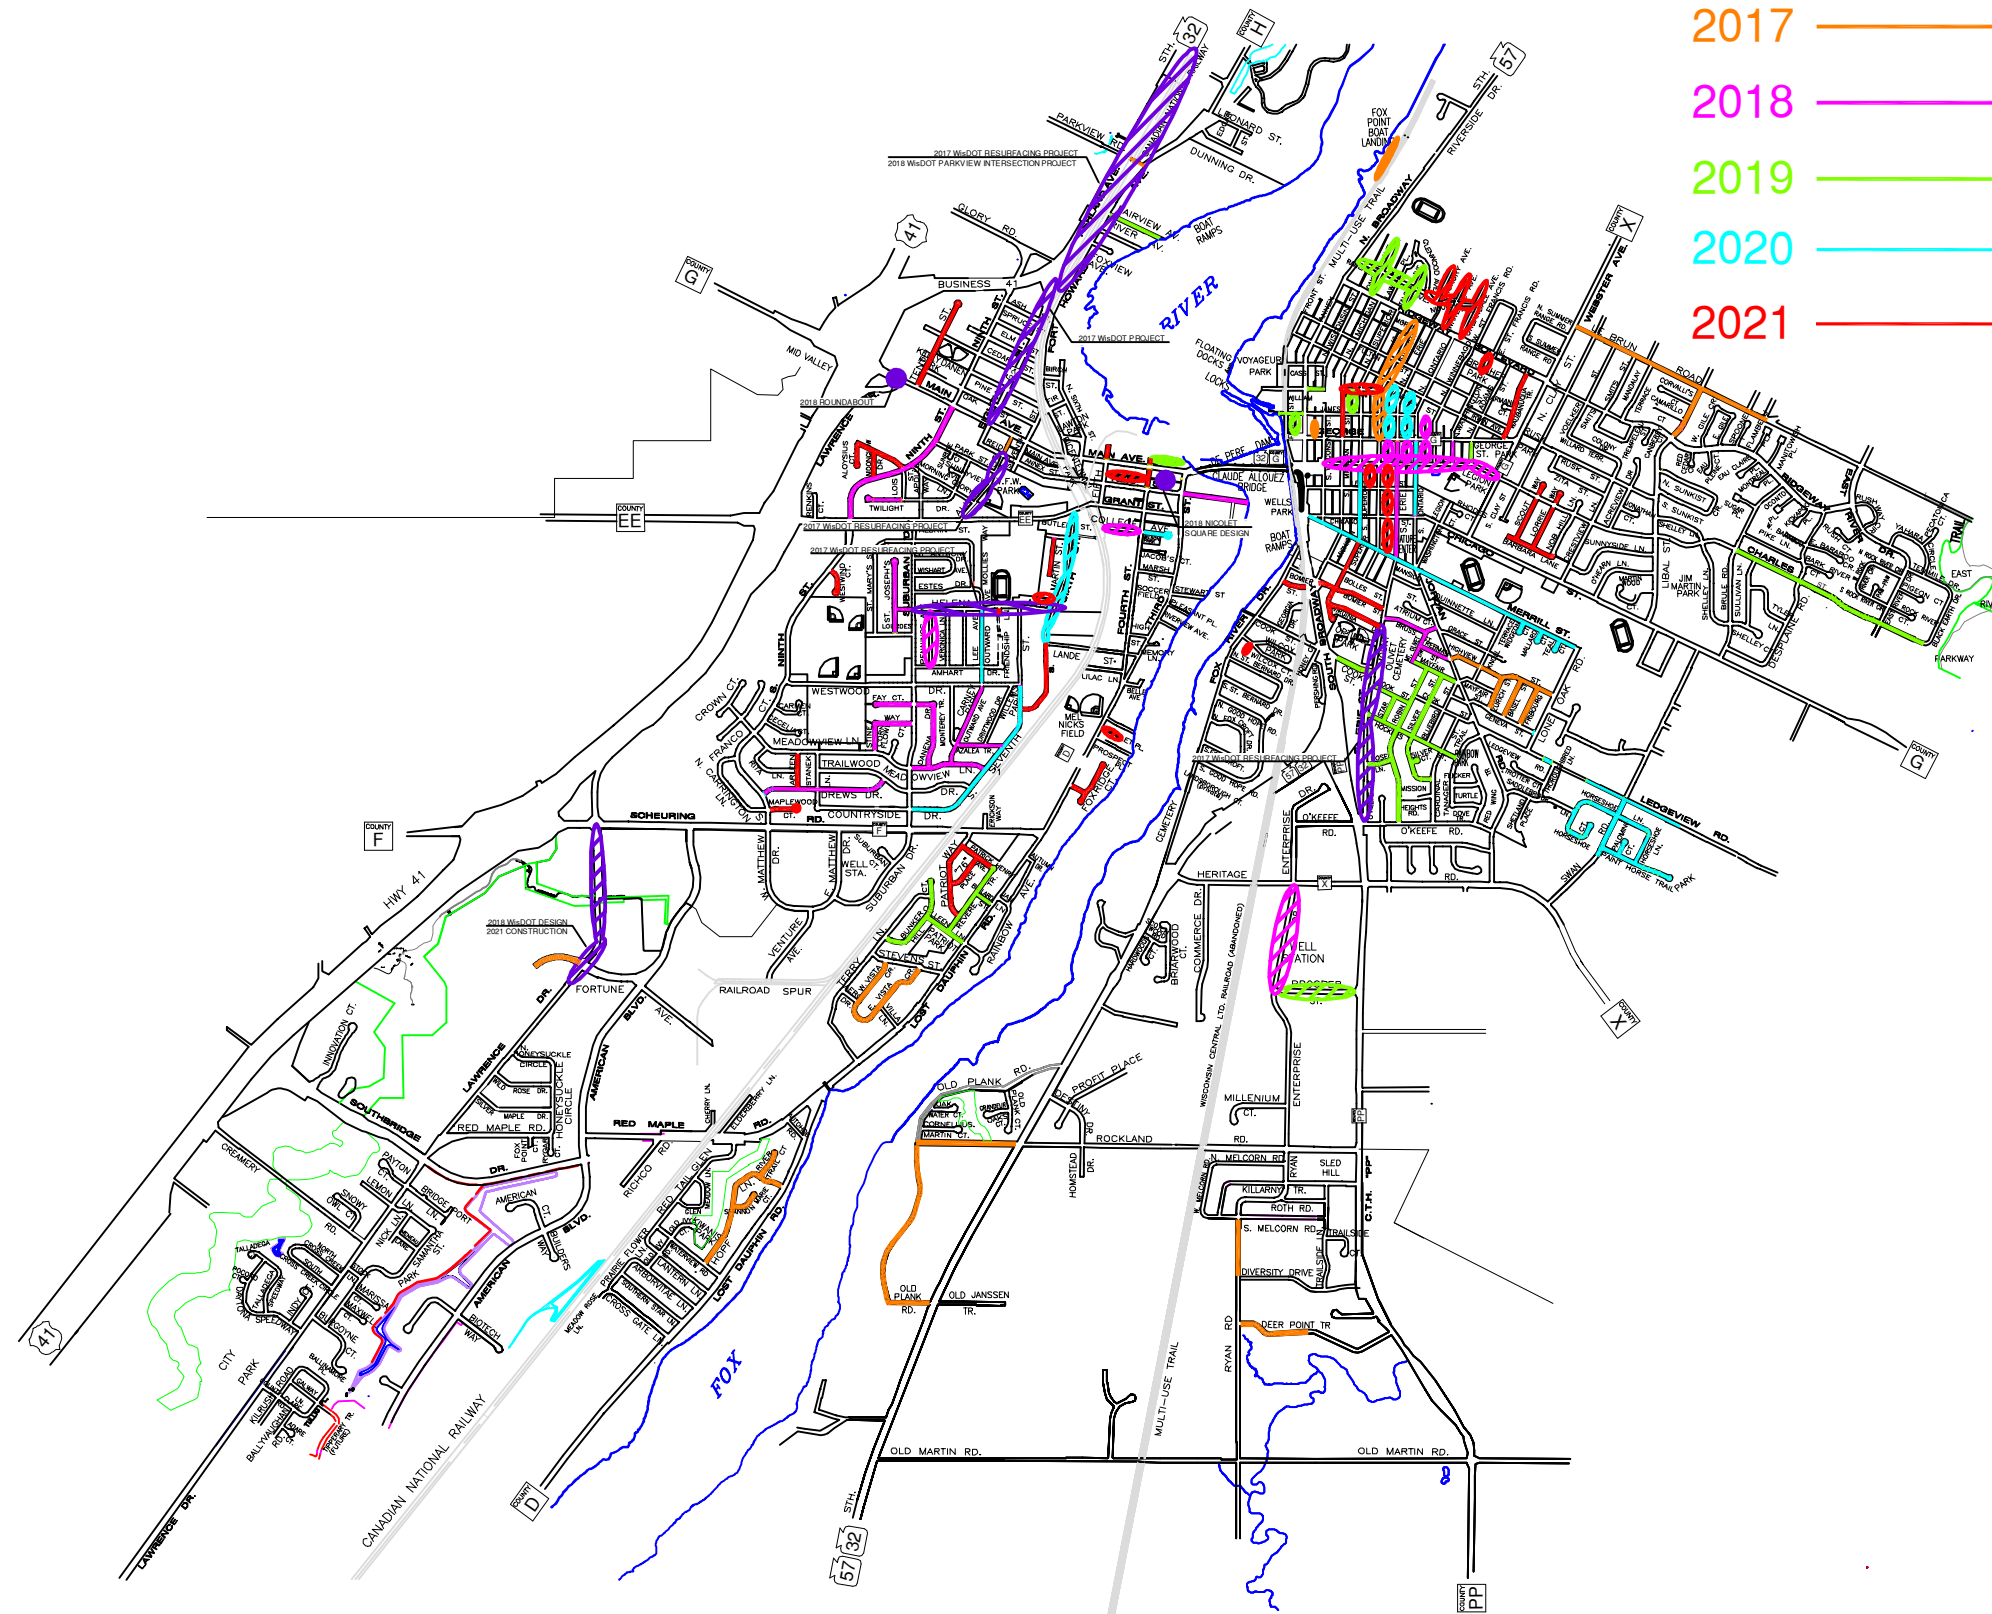

CITY OF DE PERE
 ENGINEERING DIVISION 925 S. SIXTH ST DE PERE WI 54115
 OFFICE 920-339-4061 FAX 920-339-4071

CITY OF DE PERE
5 - YEAR CAPITAL IMPROVEMENT PROGRAM

NAME: STREET RATING
 PROJECT #

BY: KAD
 DATE: 01-16-2017

REVISIONS / ISSUES			
NO.	DATE	BY	REMARKS

X:\PROJECTS\City Projects\QP\2017\FUTURE CIP PROJECTS.dwg