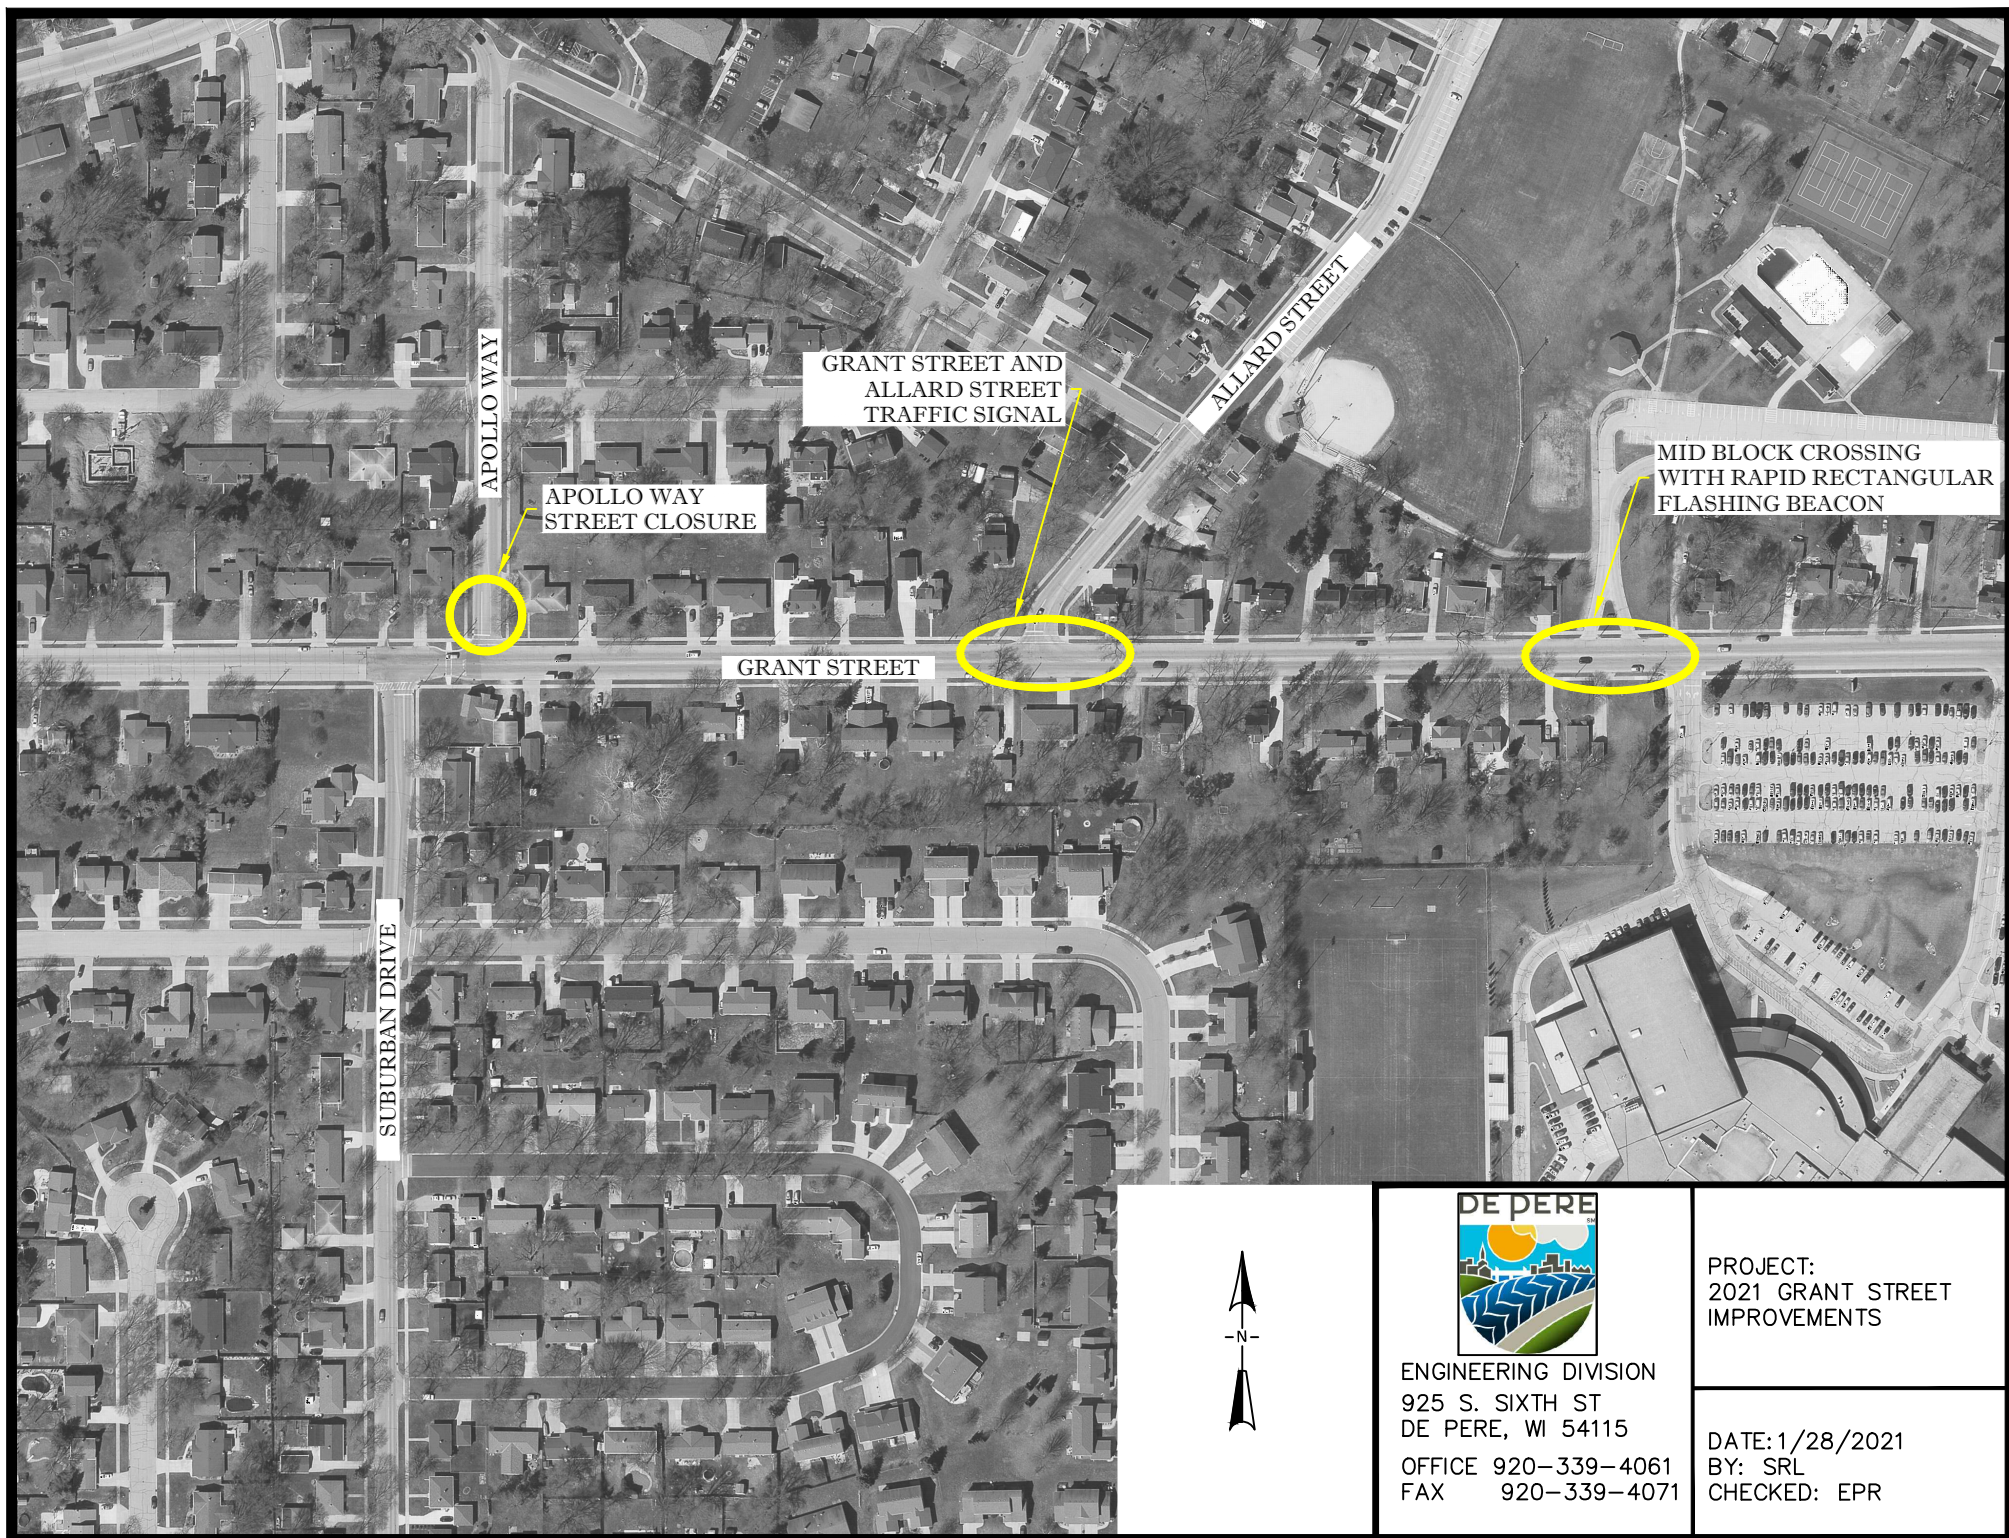


ENGINEERING DIVISION
925 S. SIXTH ST
DE PERE, WI 54115
OFFICE 920-339-4061
FAX 920-339-4071

PROJECT:
2021 GRANT STREET
IMPROVEMENTS

DATE: 1/28/2021
BY: SRL
CHECKED: EPR