


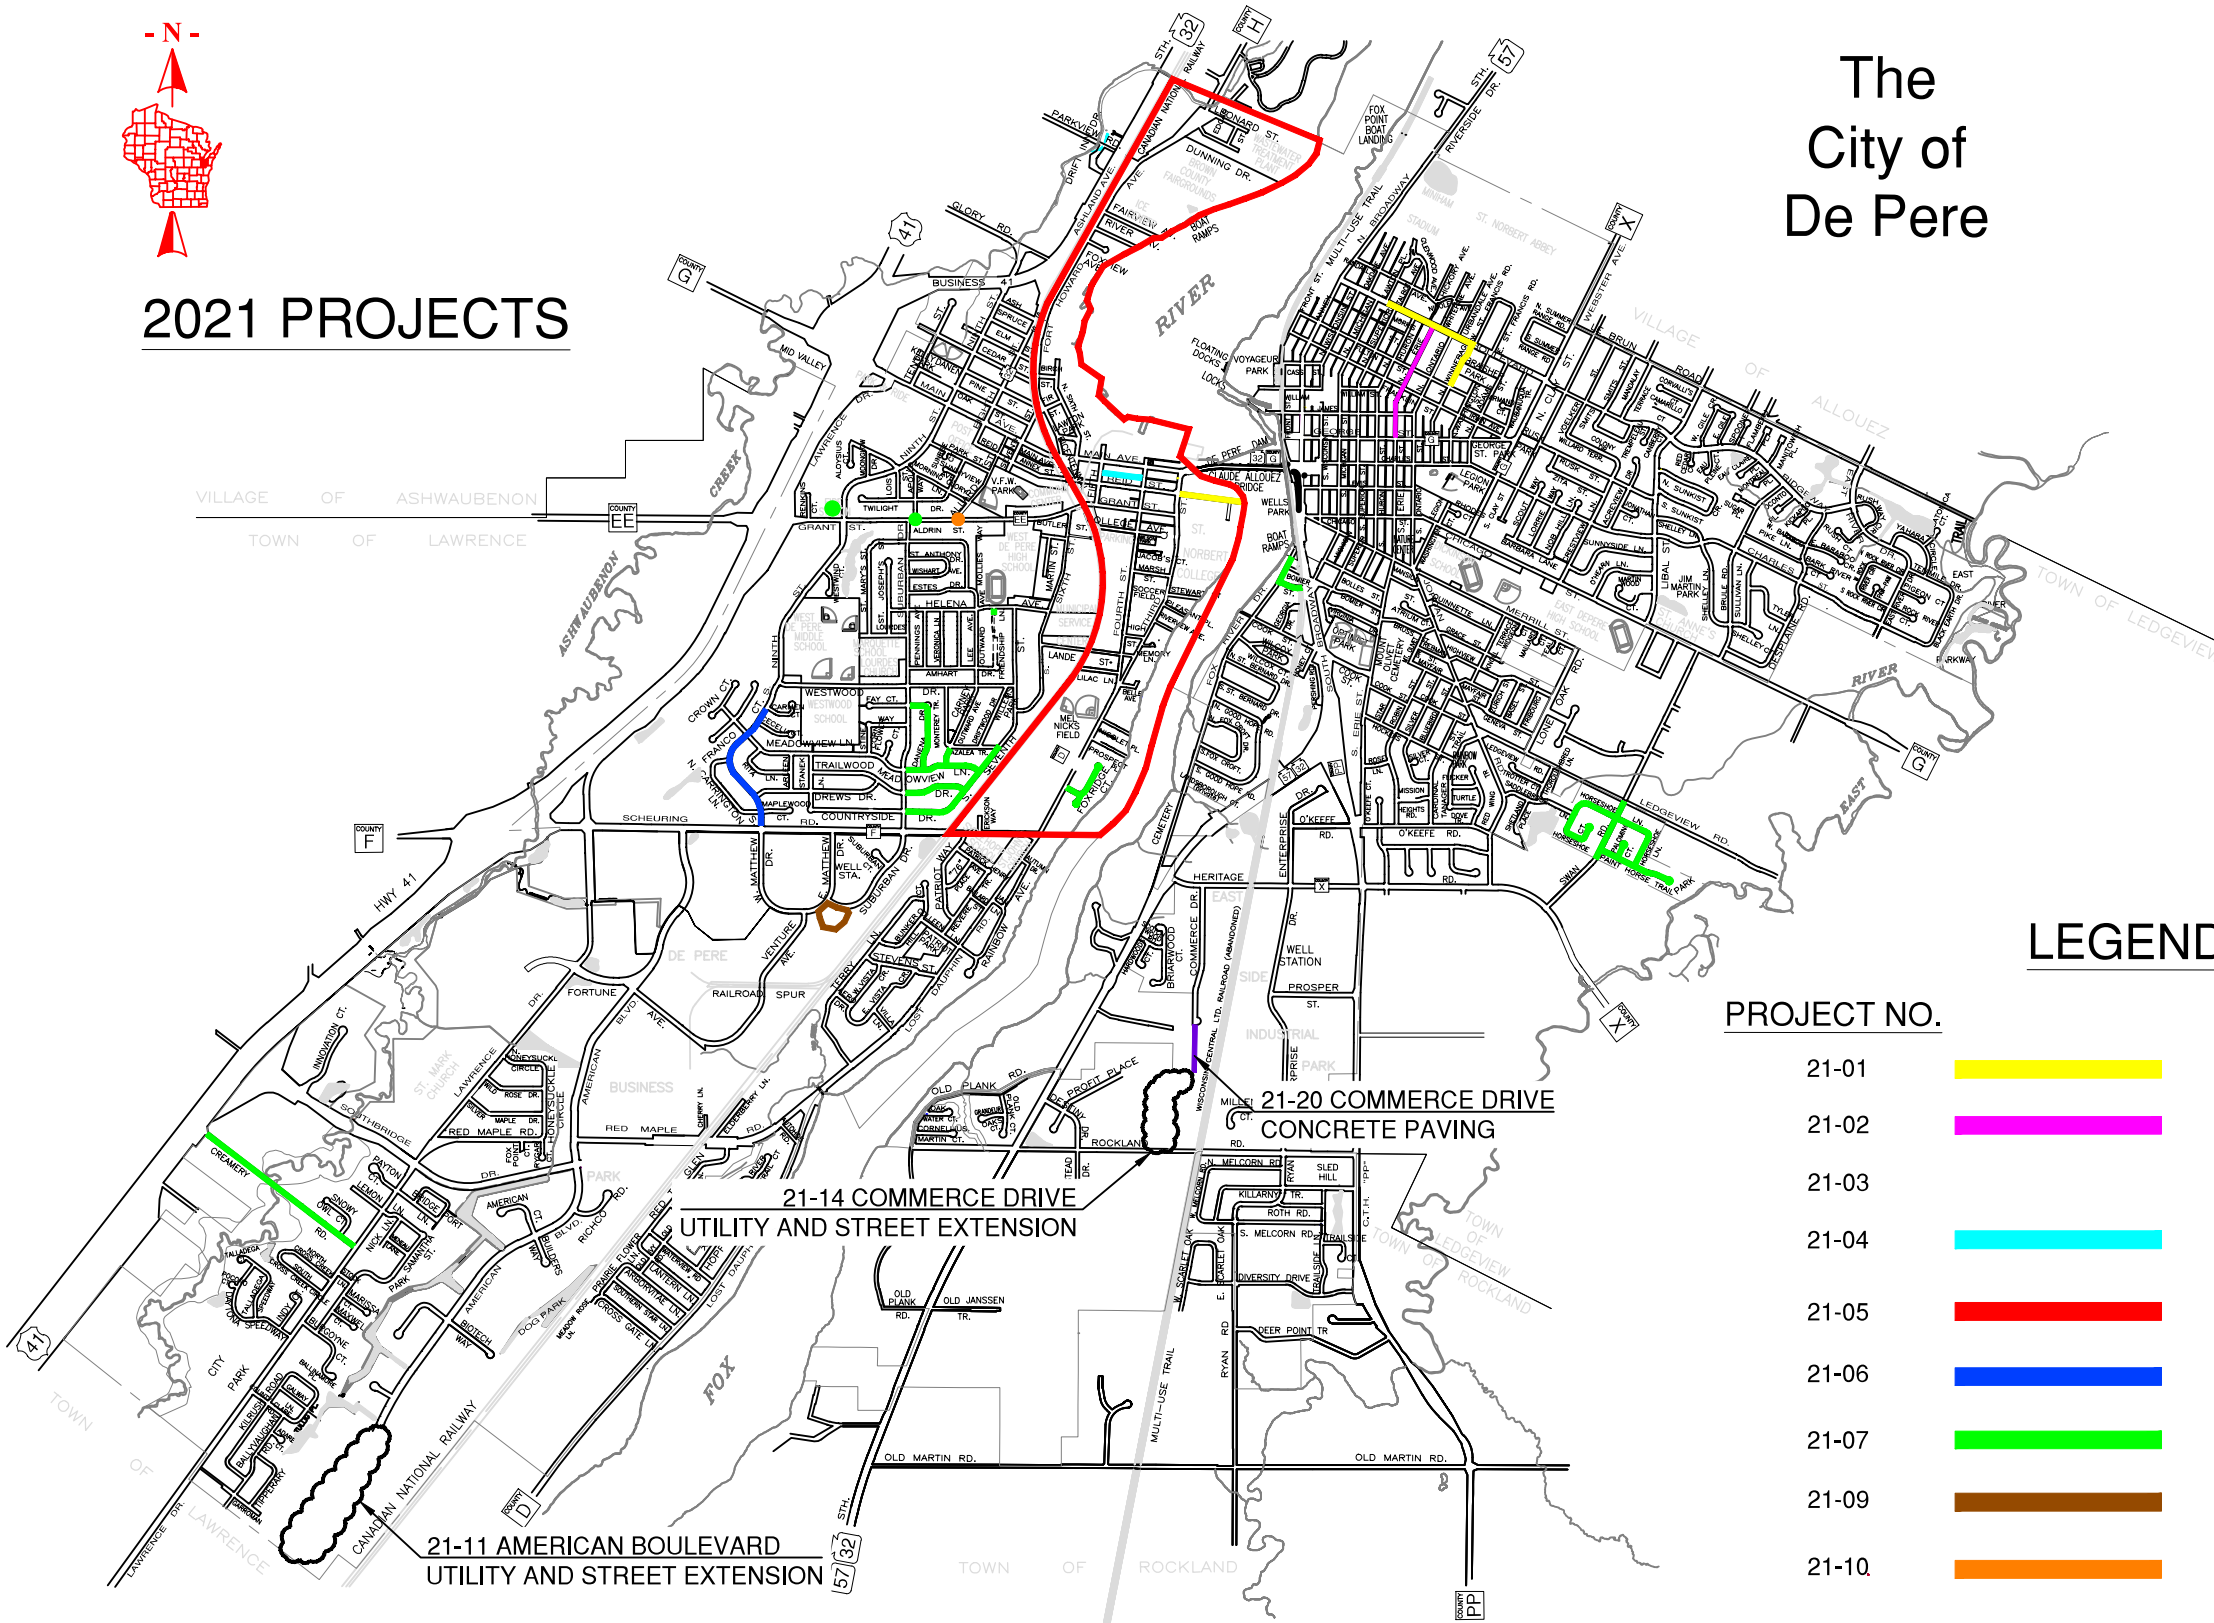

2021 PROJECTS

The City of De Pere



LEGEND

PROJECT NO.		PROJECT
21-01		UTILITY CONSTRUCTION AND STREET RESURFACING
21-02		STREET RECONSTRUCTION
21-03		SEWER LINING (TO BE DETERMINED)
21-04		ALLEY RECONSTRUCTION
21-05		SIDEWALK REPAIR
21-06		CONCRETE CURB AND PAVEMENT REPAIR
21-07		ASPHALT, CURB & UTILITY REPAIR
21-09		POND AND DRAINAGE SYSTEM CONSTRUCTION
21-10		GRANT STREET SIGNAL INSTALLATION & BUMP-OUT CONSTRUCTION



CITY OF DE PERE

ENGINEERING DIVISION 925 S. SIXTH ST DE PERE WI 54115
OFFICE 920-339-4061 FAX 920-339-4071

CITY OF DE PERE ANTICIPATED CONSTRUCTION PROJECTS

NAME:	BY	DATE	REVISIONS / ISSUES				PAGE NO.
			NO.	DATE	BY	REMARKS	
PROJECT #							