


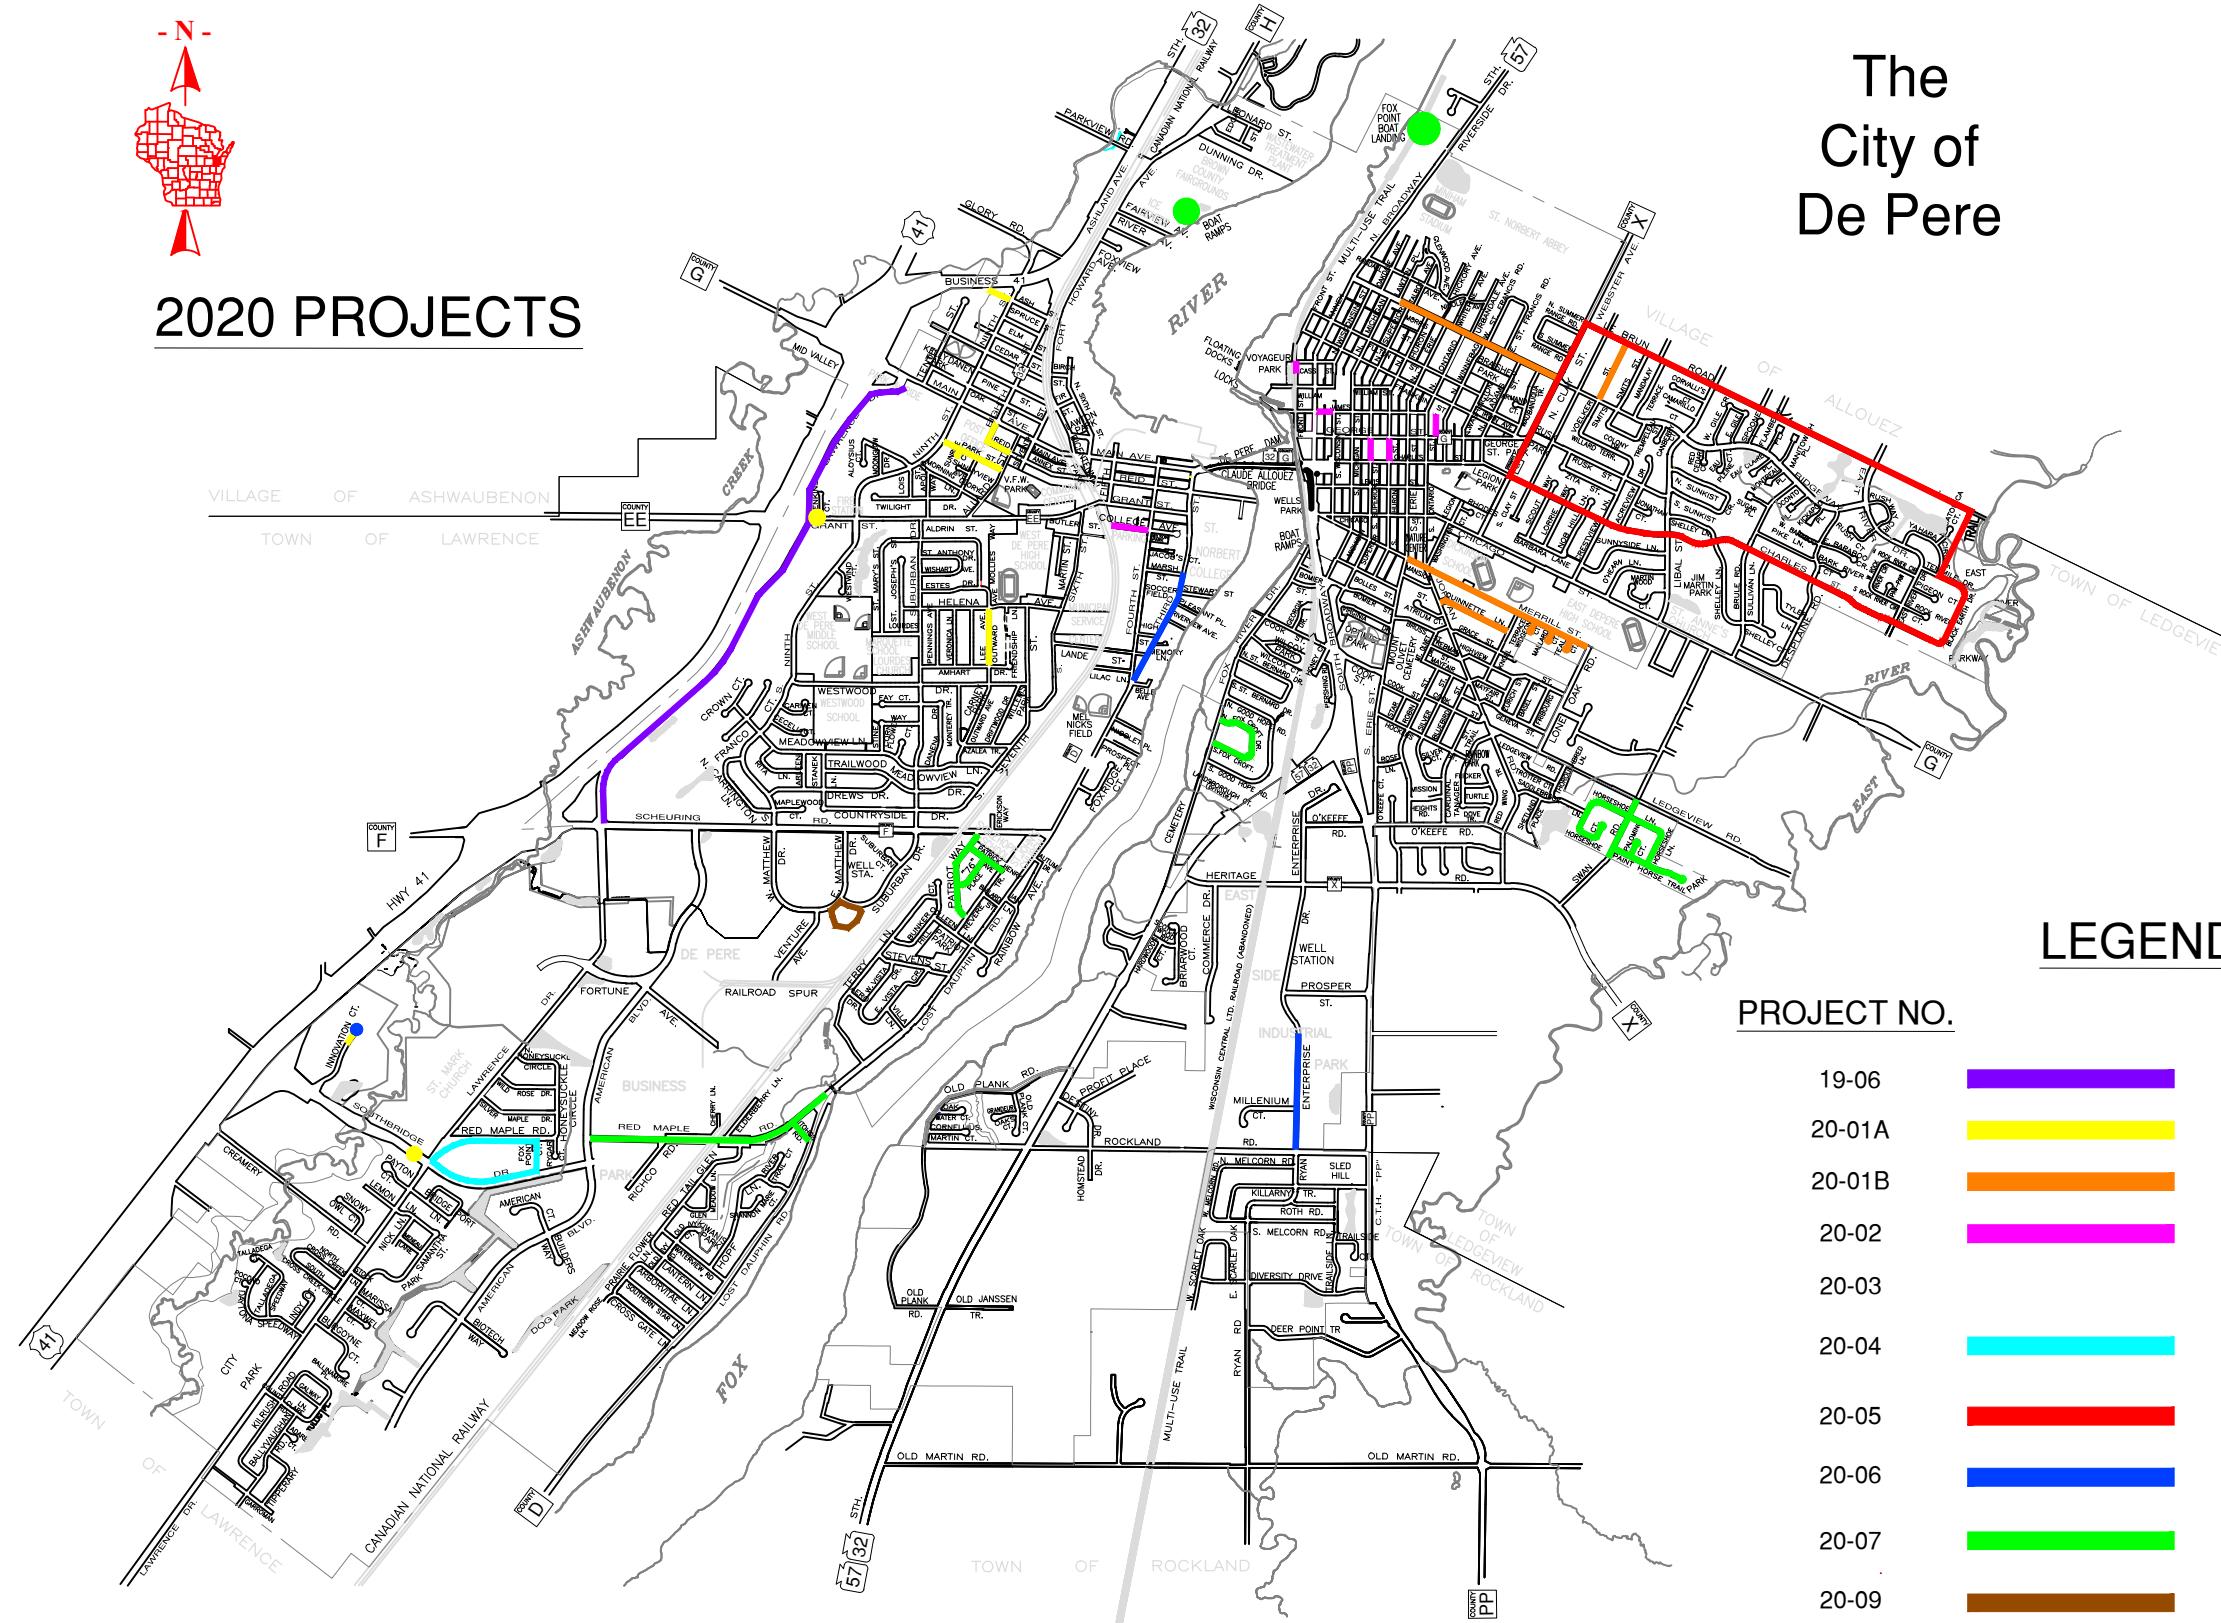

# 2020 PROJECTS

# The City of De Pere



## LEGEND

PROJECT NO.		PROJECT
19-06		LAWRENCE DRIVE SIDEWALK
20-01A		UTILITY CONSTRUCTION AND STREET RESURFACING
20-01B		UTILITY CONSTRUCTION AND STREET RESURFACING
20-02		STREET RECONSTRUCTION
20-03		SEWER LINING (TO BE DETERMINED)
20-04		HONEYSUCKLE FOURTH ADDITION UTILITY AND STREET CONSTRUCTION
20-05		SIDEWALK REPAIR
20-06		CONCRETE CURB AND PAVEMENT REPAIR
20-07		ASPHALT, CURB & UTILITY REPAIR
20-09		POND AND DRAINAGE SYSTEM CONSTRUCTION



**CITY OF DE PERE**  
 ENGINEERING DIVISION 925 S. SIXTH ST DE PERE WI 54115  
 OFFICE 920-339-4061 FAX 920-339-4071

**CITY OF DE PERE**  
**ANTICIPATED CONSTRUCTION PROJECTS**

NAME:	BY	DATE	REVISIONS / ISSUES		PAGE NO.	
PROJECT #			NO.	DATE		REMARKS
	SURVEYED	KAD	11-19-2019			
	DESIGNED					
	CHECKED					