
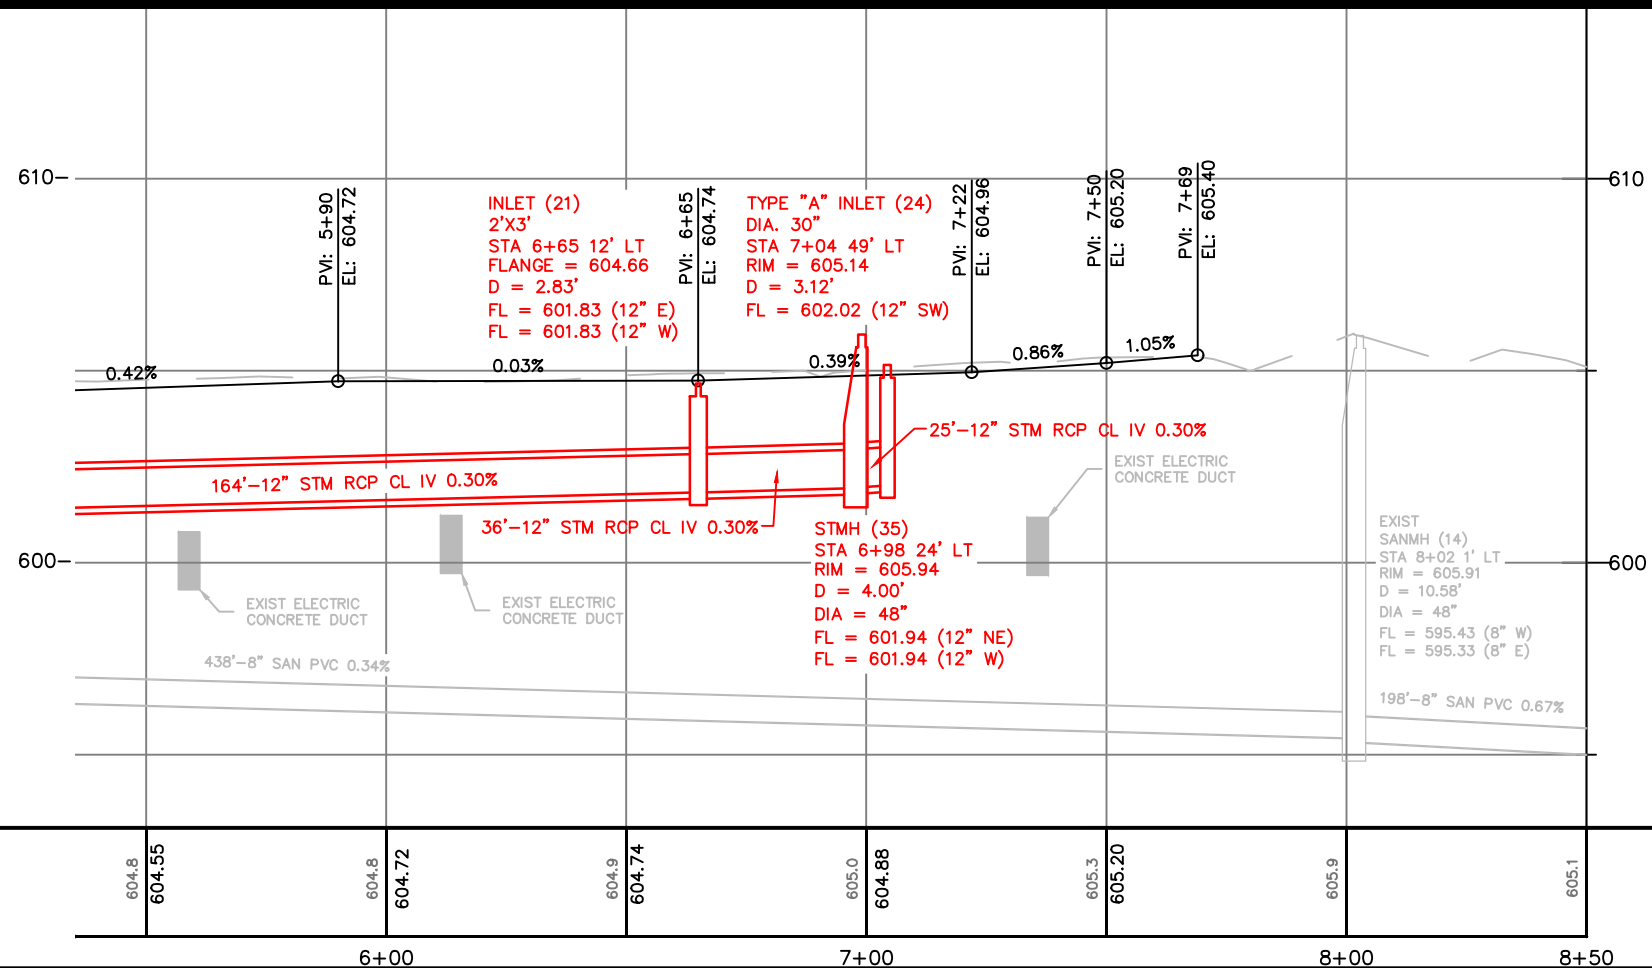


SECTION A-A

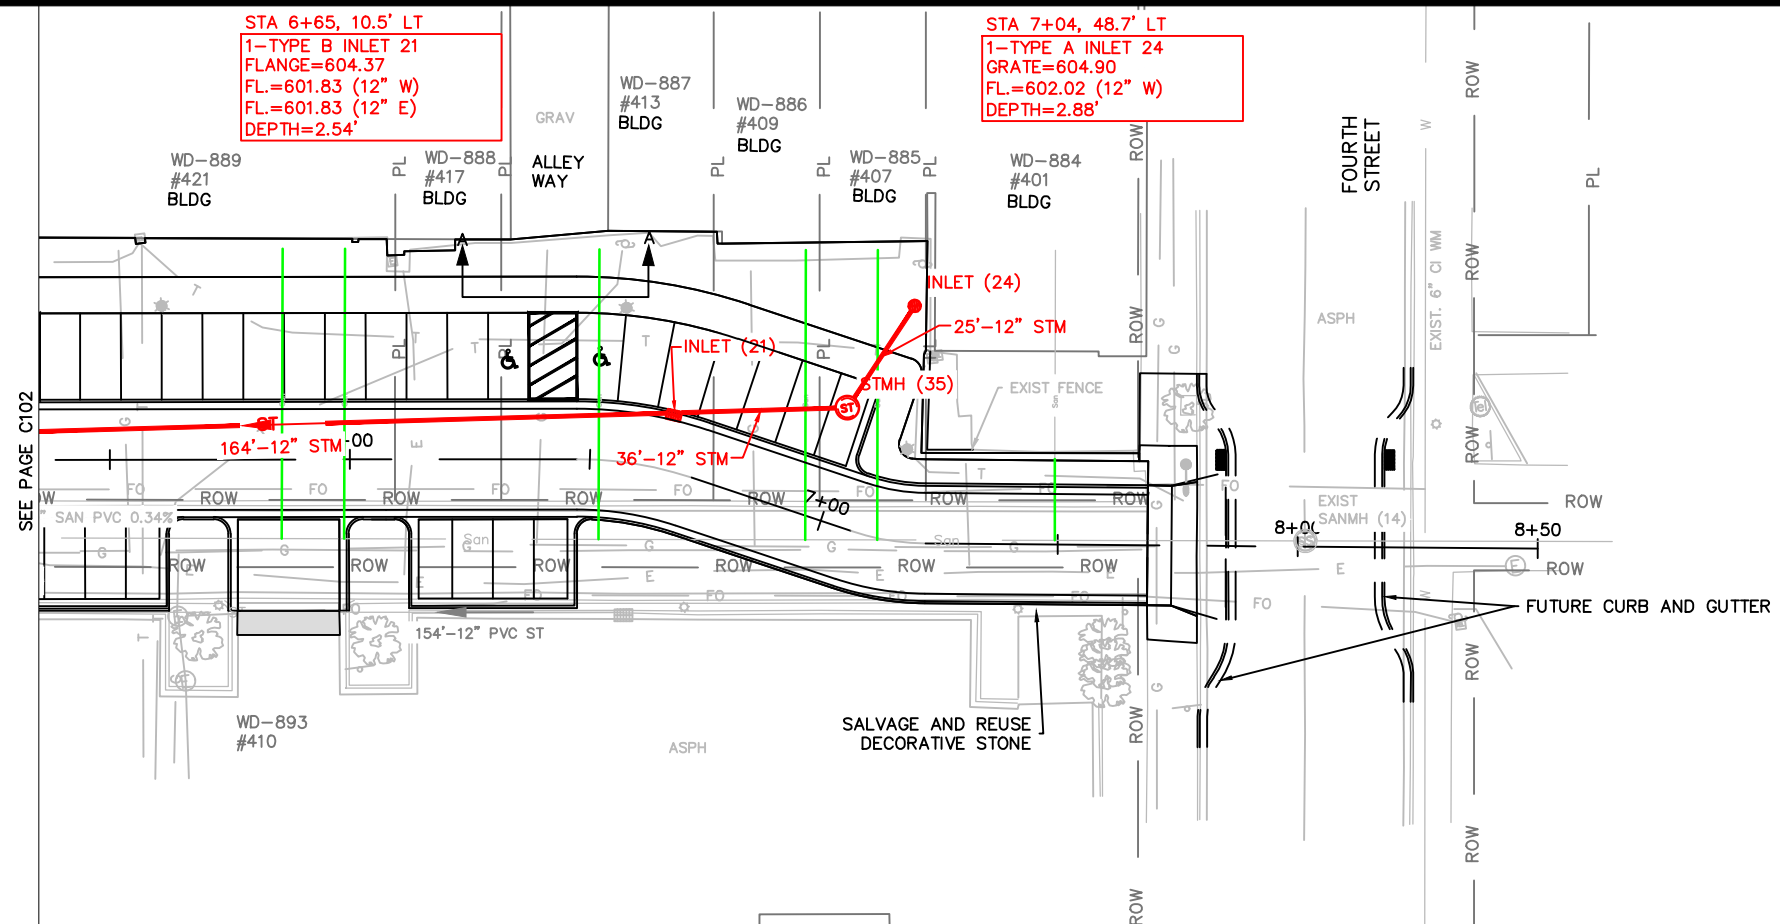

CITY OF DE PERE

ENGINEERING DIVISION 925 S. SIXTH ST DE PERE WI 54115
OFFICE 920-339-4061 FAX 920-339-4071

**MAIN/REID AND FIFTH/FOURTH ALLEY
500' SE OF FIFTH STREET TO FOURTH STREET
STORM SEWER AND STREET**

NAME: ALLEY RECONSTRUCTION
PROJECT # 22-04

NO.	DATE	BY
SURVEYED	3-2020	SRL
DRAWN	4-2020	SRL
DESIGNED	10-2020	SRL
CHECKED	11-2020	EPR

REVISIONS / ISSUES		
NO.	DATE	REMARKS

X:\ENG\Projects\City Projects\2021\Project 21-04 Alley Reconstruction\1200-CAD\21-04 Reid_align_1.dwg