


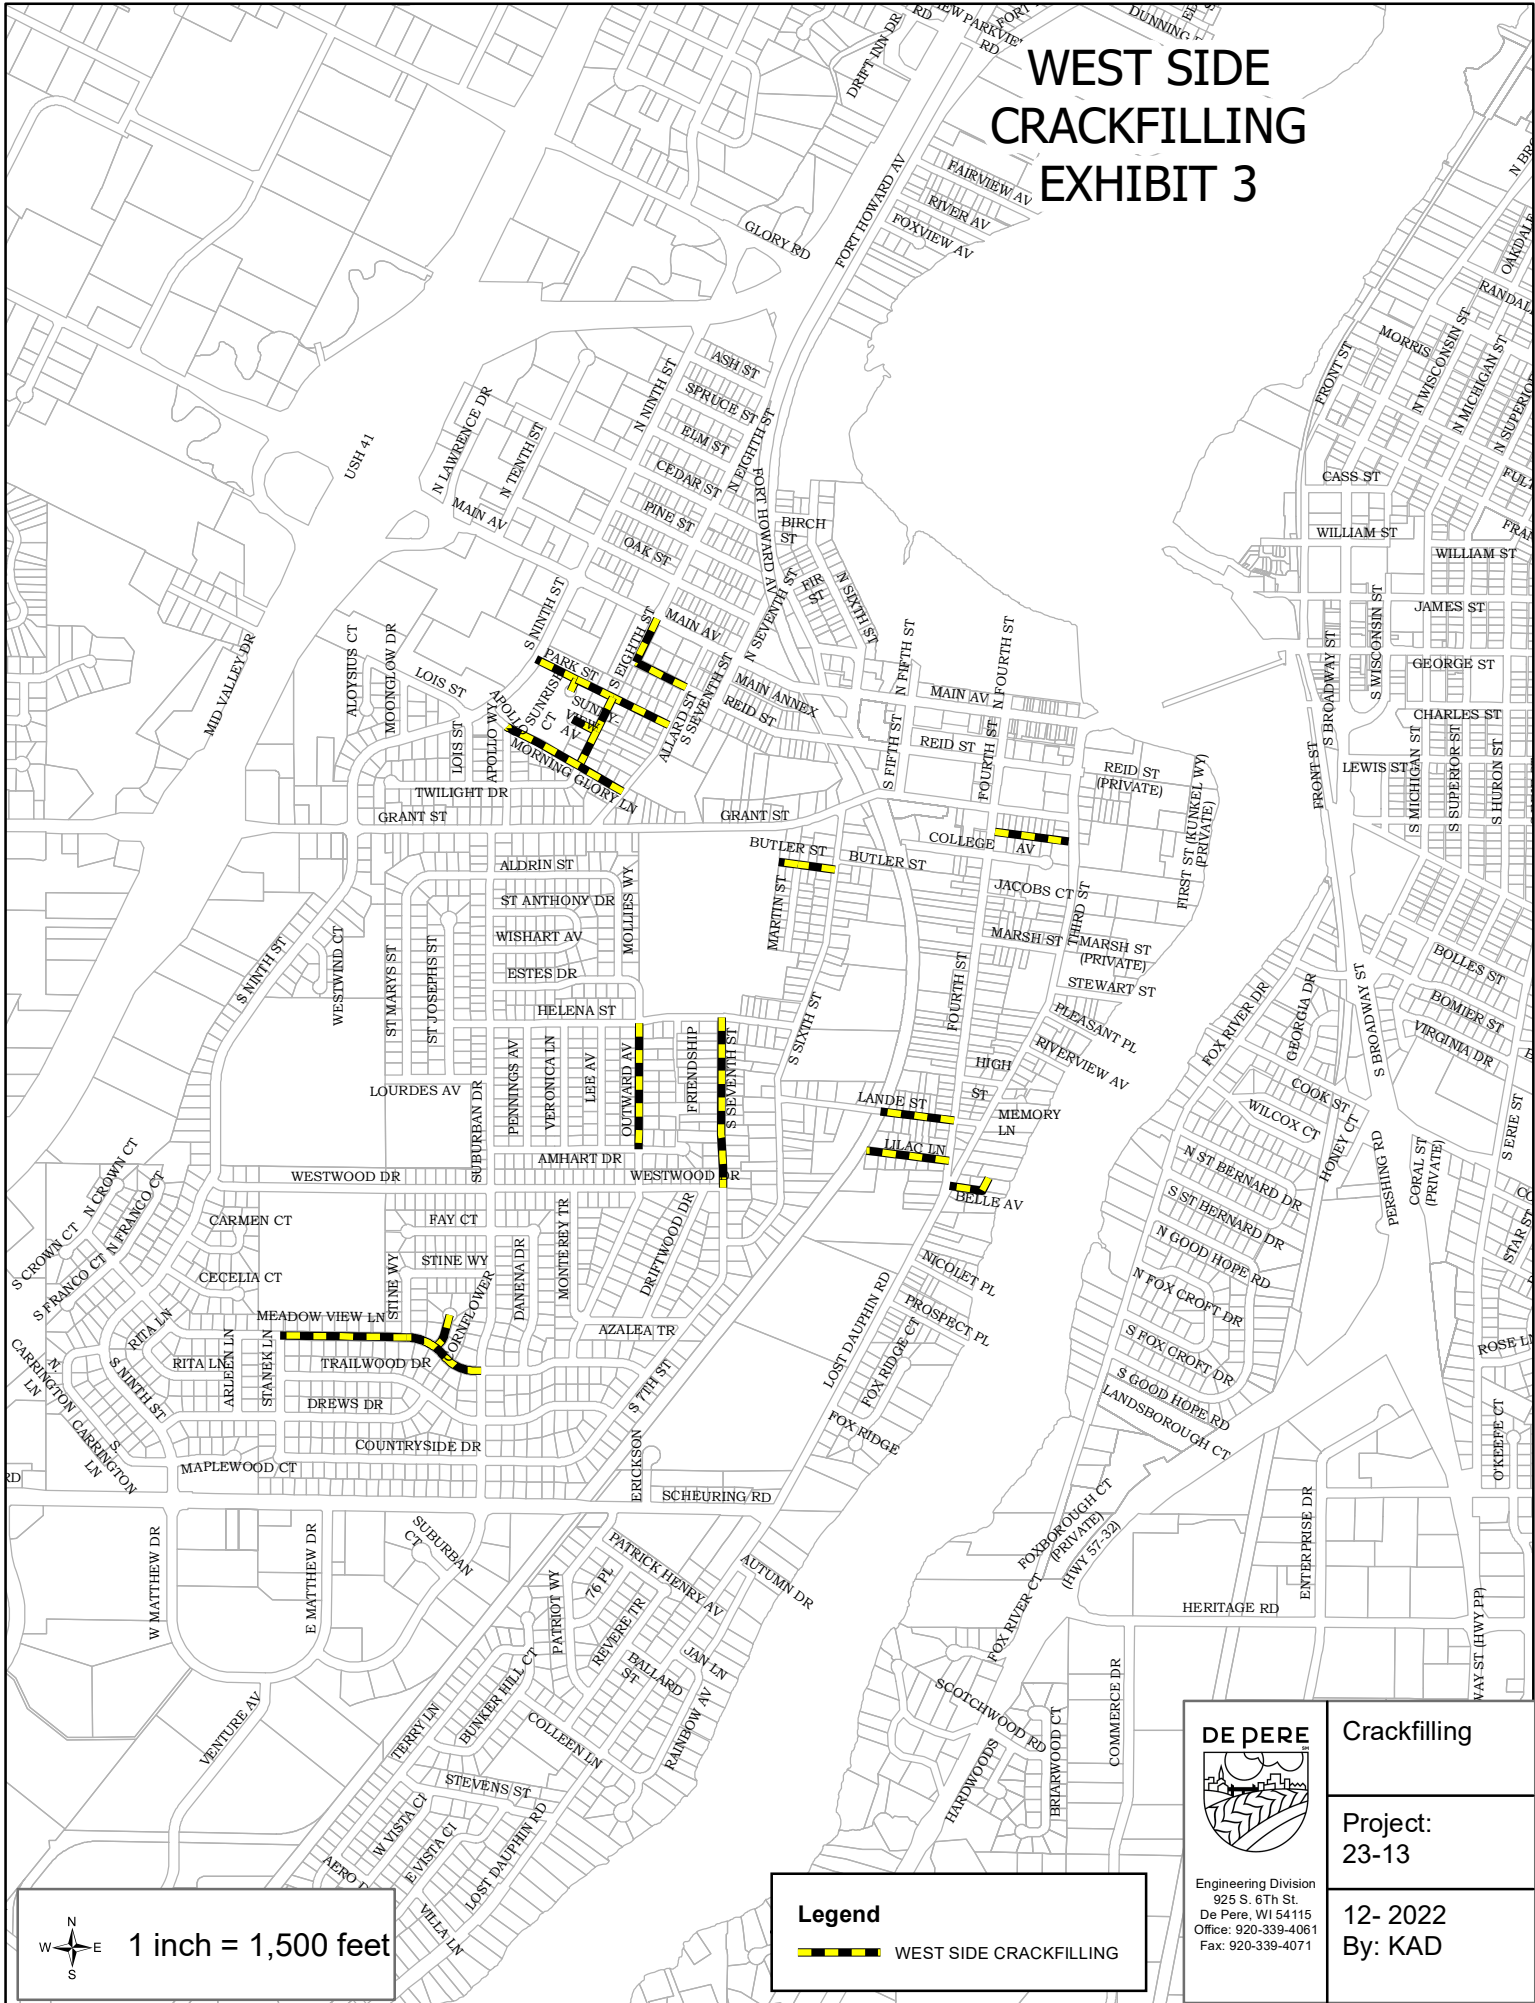


WEST SIDE CRACKFILLING EXHIBIT 3




 1 inch = 1,500 feet

Legend

 WEST SIDE CRACKFILLING

	DE PERE Crackfilling
	Project: 23-13
	12- 2022 By: KAD

Engineering Division
 925 S. 6th St.
 De Pere, WI 54115
 Office: 920-339-4061
 Fax: 920-339-4071