


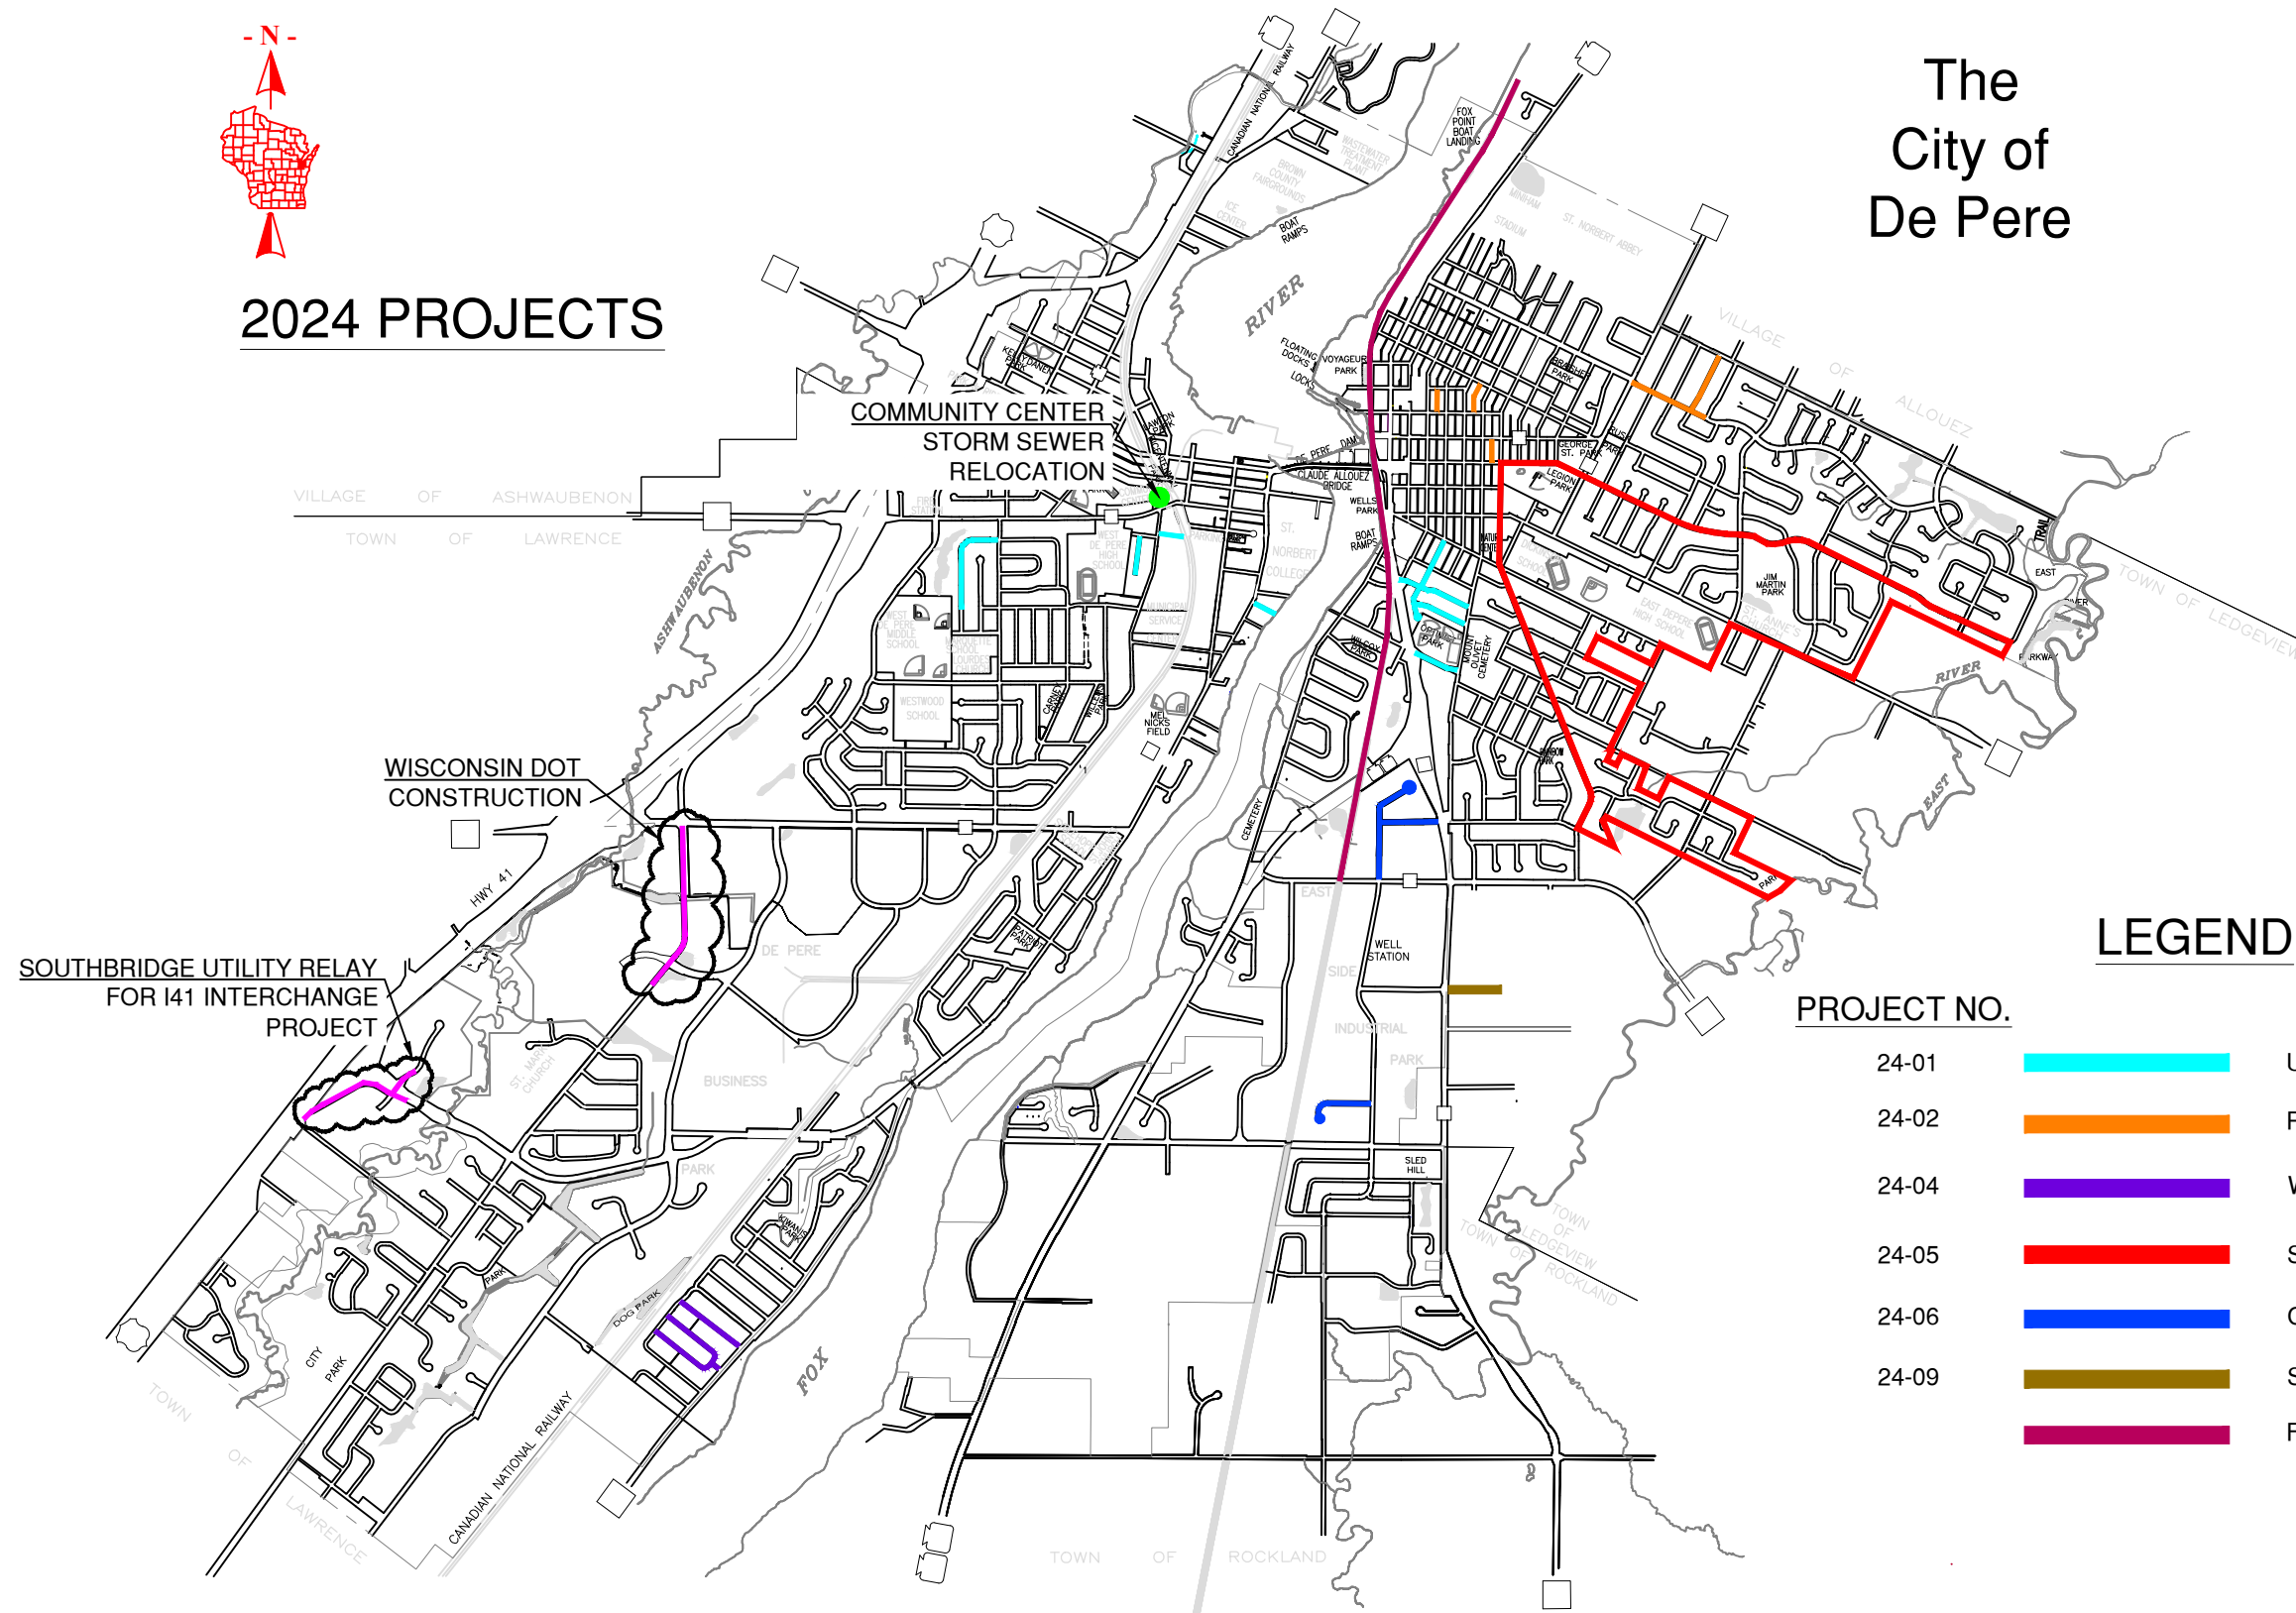

2024 PROJECTS

The City of De Pere



LEGEND

PROJECT NO.		PROJECT
24-01		UTILITY CONSTRUCTION AND STREET RESURFACING
24-02		PAVEMENT REHAB
24-04		WATERVIEW HEIGHTS UTILITY AND STREET CONSTRUCTION
24-05		SIDEWALK REPAIR AREA
24-06		CONCRETE CURB AND PAVEMENT REPAIR
24-09		SWALE REHABILITATION
		FOX RIVER TRAIL RESURFACING (BROWN COUNTY)



CITY OF DE PERE
 ENGINEERING DIVISION 925 S. SIXTH ST DE PERE WI 54115
 OFFICE 920-339-4061 FAX 920-339-4071

CITY OF DE PERE ANTICIPATED CONSTRUCTION PROJECTS

NAME:		BY	DATE	REVISIONS / ISSUES		PAGE NO.	
PROJECT #				NO.	DATE		REMARKS
		KAD	01-30-2024				