

MS4 Drainage System

- Private Facilities/Swale
- City Swales
- Minor Outfalls
- Major Outfalls
- Storm Manhole
- Storm End Wall
- Storm Catch Basin
- Collectors

Publicly Owned Land

- De Pere Recreational Areas
- De Pere Municipal Facilities

Natural Resources

- City Pond
- Private Storm Water Facilities
- 303(d) Impaired Waters
- WDNR Wetland Inventory (Less Than 2 Acres)
- WDNR Wetland Inventory (2 Acres or Greater)

WPDES Industrial Permits

- WPDES Industrial Permit I.D.


Other Mapped Features

- Municipal Boundary
- Parcel Lines

TMDL Watershed Basins

- Fox East Basins
- East River Basins
- Fox West Basins
- Ashwaubenon Creek Basins


1 inch = 500 feet

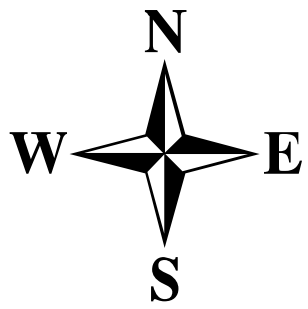

Disclaimer: The property lines, right-of-way lines, and other property information on this drawing are developed or obtained as part of the County Geographic Information System or through the County property tax mapping function. The City of De Pere does not guarantee this information to be correct, current or complete. The property and right-of-way information are only intended for use as a general reference and are not intended or suitable for site-specific use. Any use to the contrary of the above stated uses is the responsibility of the user and such use is at the user's own risk.



MS4 SYSTEM
UPDATED 02/2025
STORM SEWER MANAGEMENT PLAN
CITY OF DE PERE
BROWN COUNTY, WISCONSIN

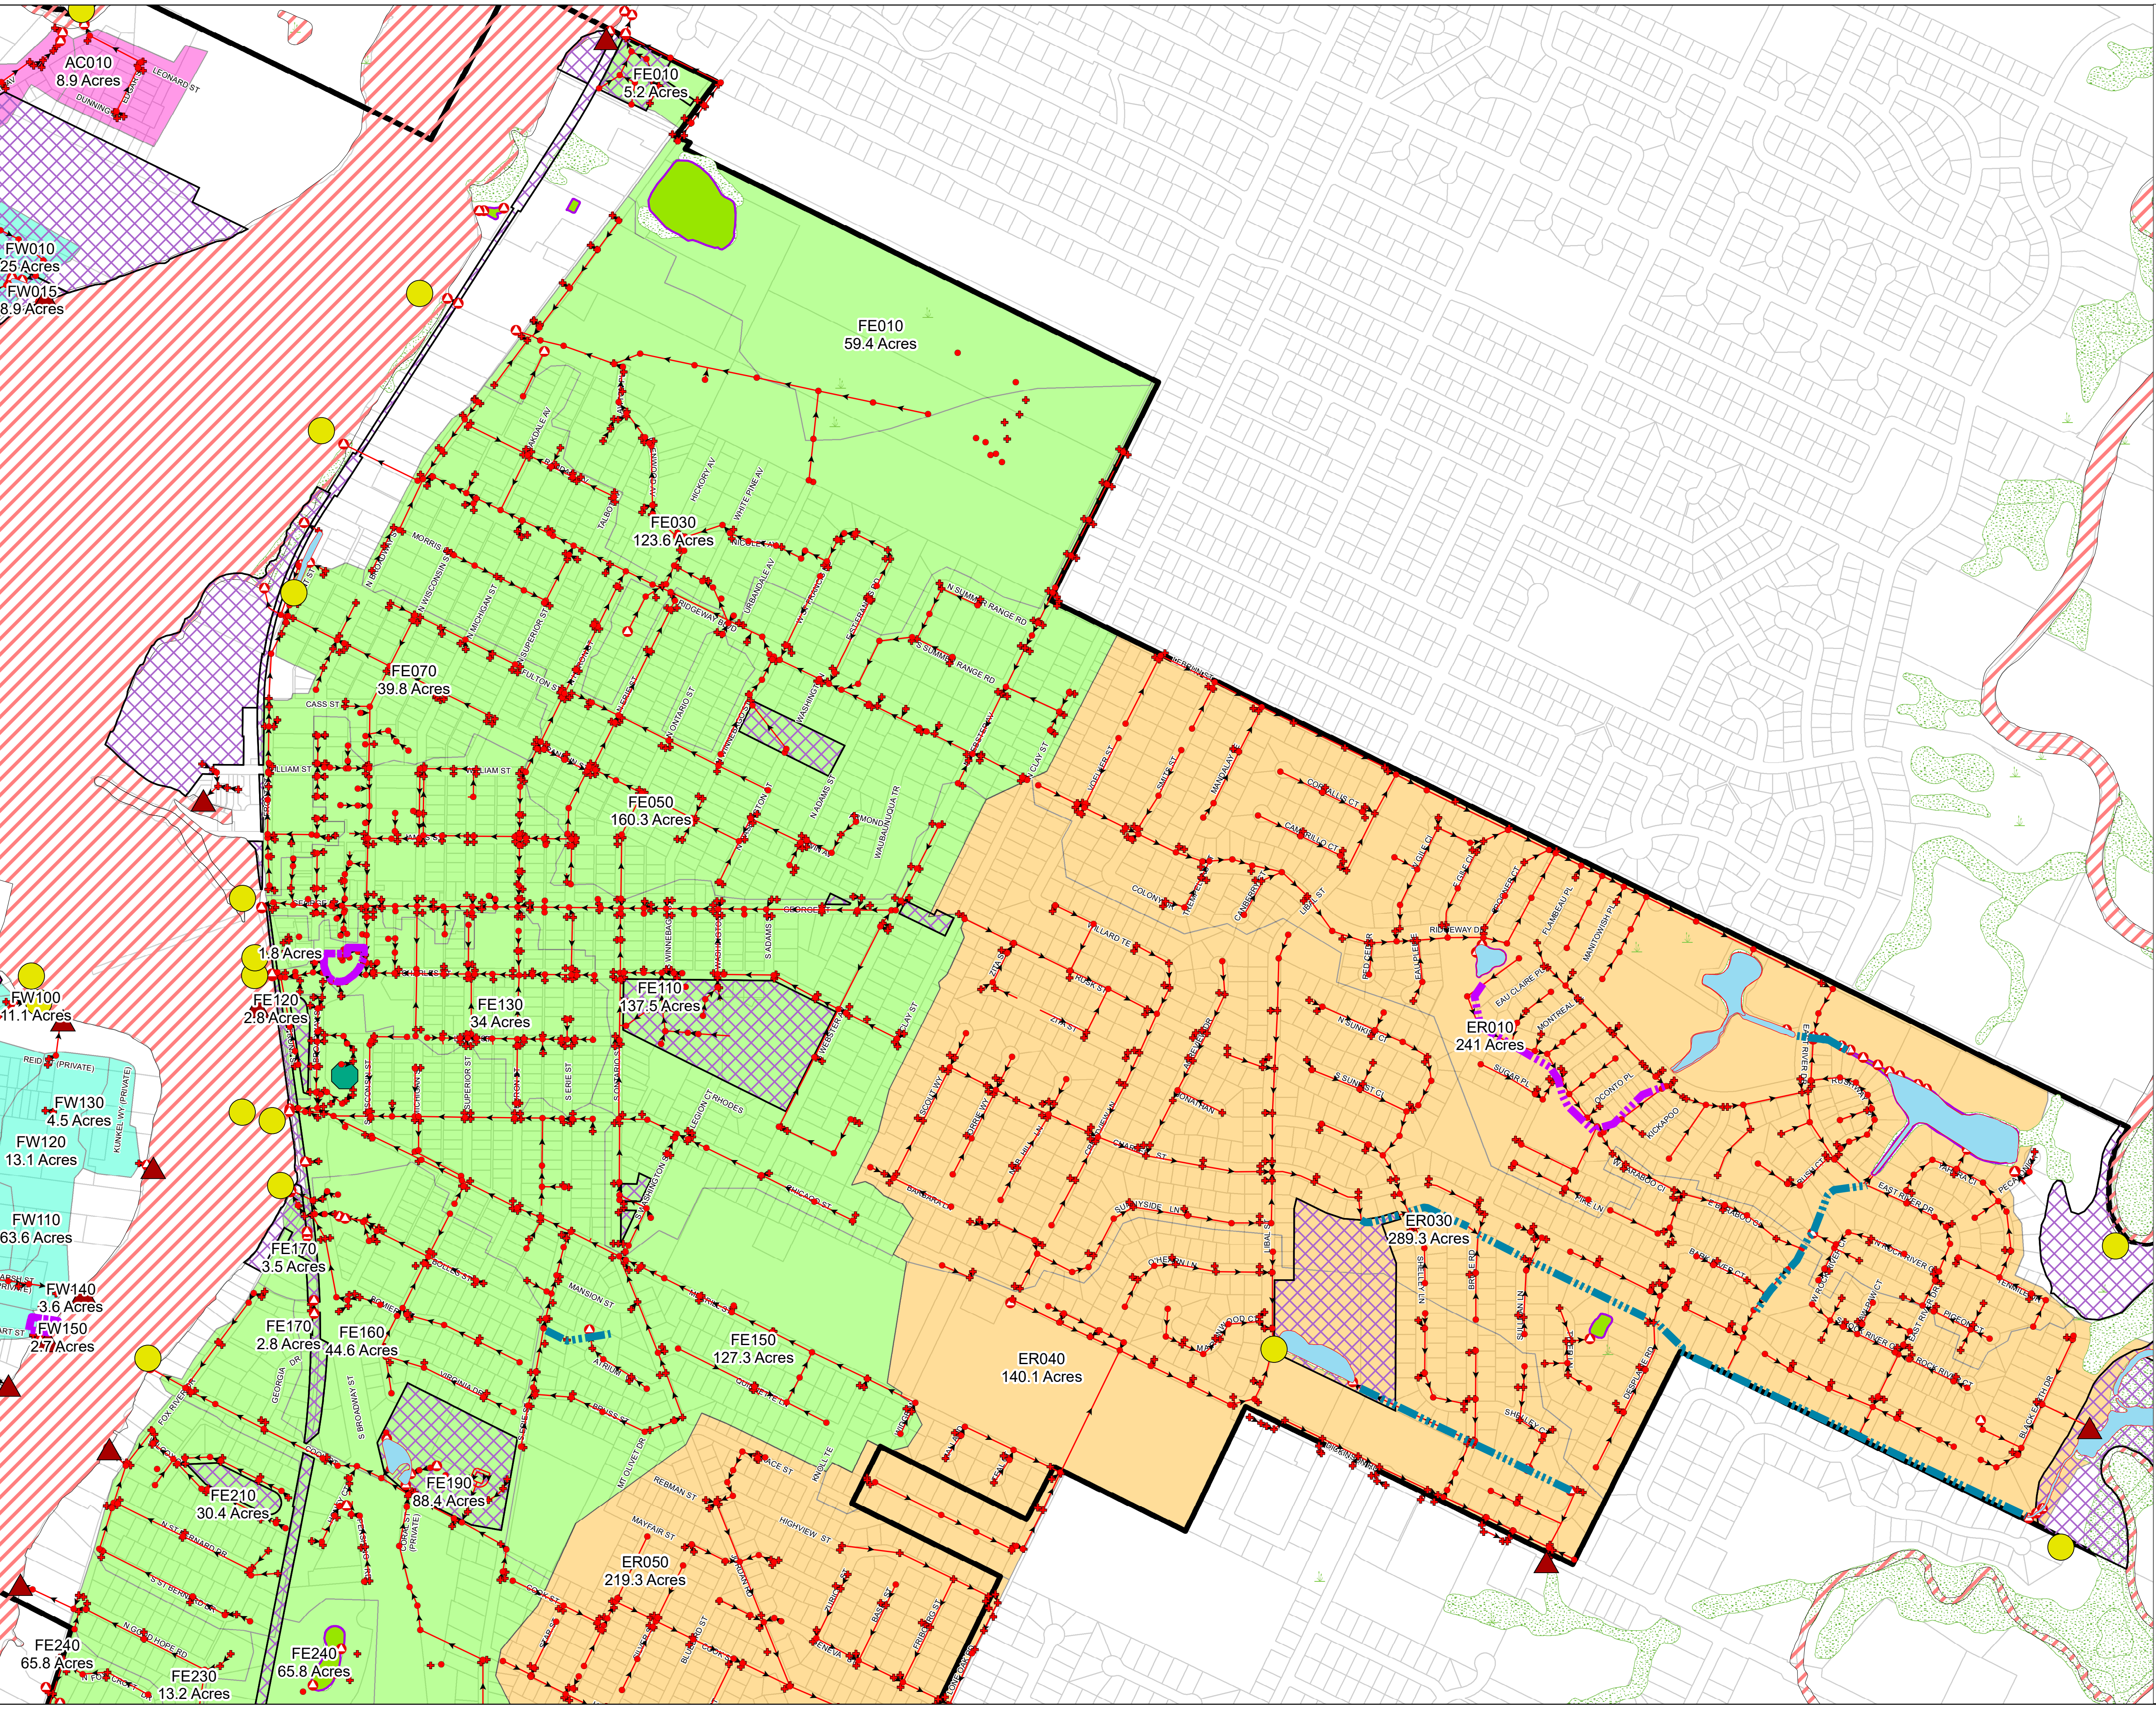

MS4 Drainage System

- Private Facilities/Swale
- City Swales
- Minor Outfalls
- Major Outfalls
- Storm Manhole
- Storm End Wall
- Storm Catch Basin
- Collectors

Publicly Owned Land

- De Pere Recreational Areas
- De Pere Municipal Facilities

Natural Resources

- City Pond
- Private Storm Water Facilities
- 303(d) Impaired Waters
- WDNR Wetland Inventory (Less Than 2 Acres)
- WDNR Wetland Inventory (2 Acres or Greater)

WPDES Industrial Permits

- WPDES Industrial Permit I.D.


Other Mapped Features

- Municipal Boundary
- Parcel Lines

TMDL Watershed Basins

- Fox East Basins
- East River Basins
- Fox West Basins
- Ashwaubenon Creek Basins


1 inch = 500 feet

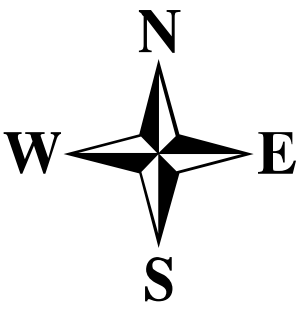

Disclaimer: The property lines, right-of-way lines, and other property information on this drawing are developed or obtained as part of the County Geographic Information System or through the County property tax mapping function. The City of De Pere does not guarantee this information to be correct, current or complete. The property and right-of-way information are only intended for use as a general reference and are not intended or suitable for site-specific use. Any use to the contrary of the above stated uses is the responsibility of the user and such use is at the user's own risk.



MS4 SYSTEM
UPDATED 02/2025
STORM SEWER MANAGEMENT PLAN
CITY OF DE PERE
BROWN COUNTY, WISCONSIN

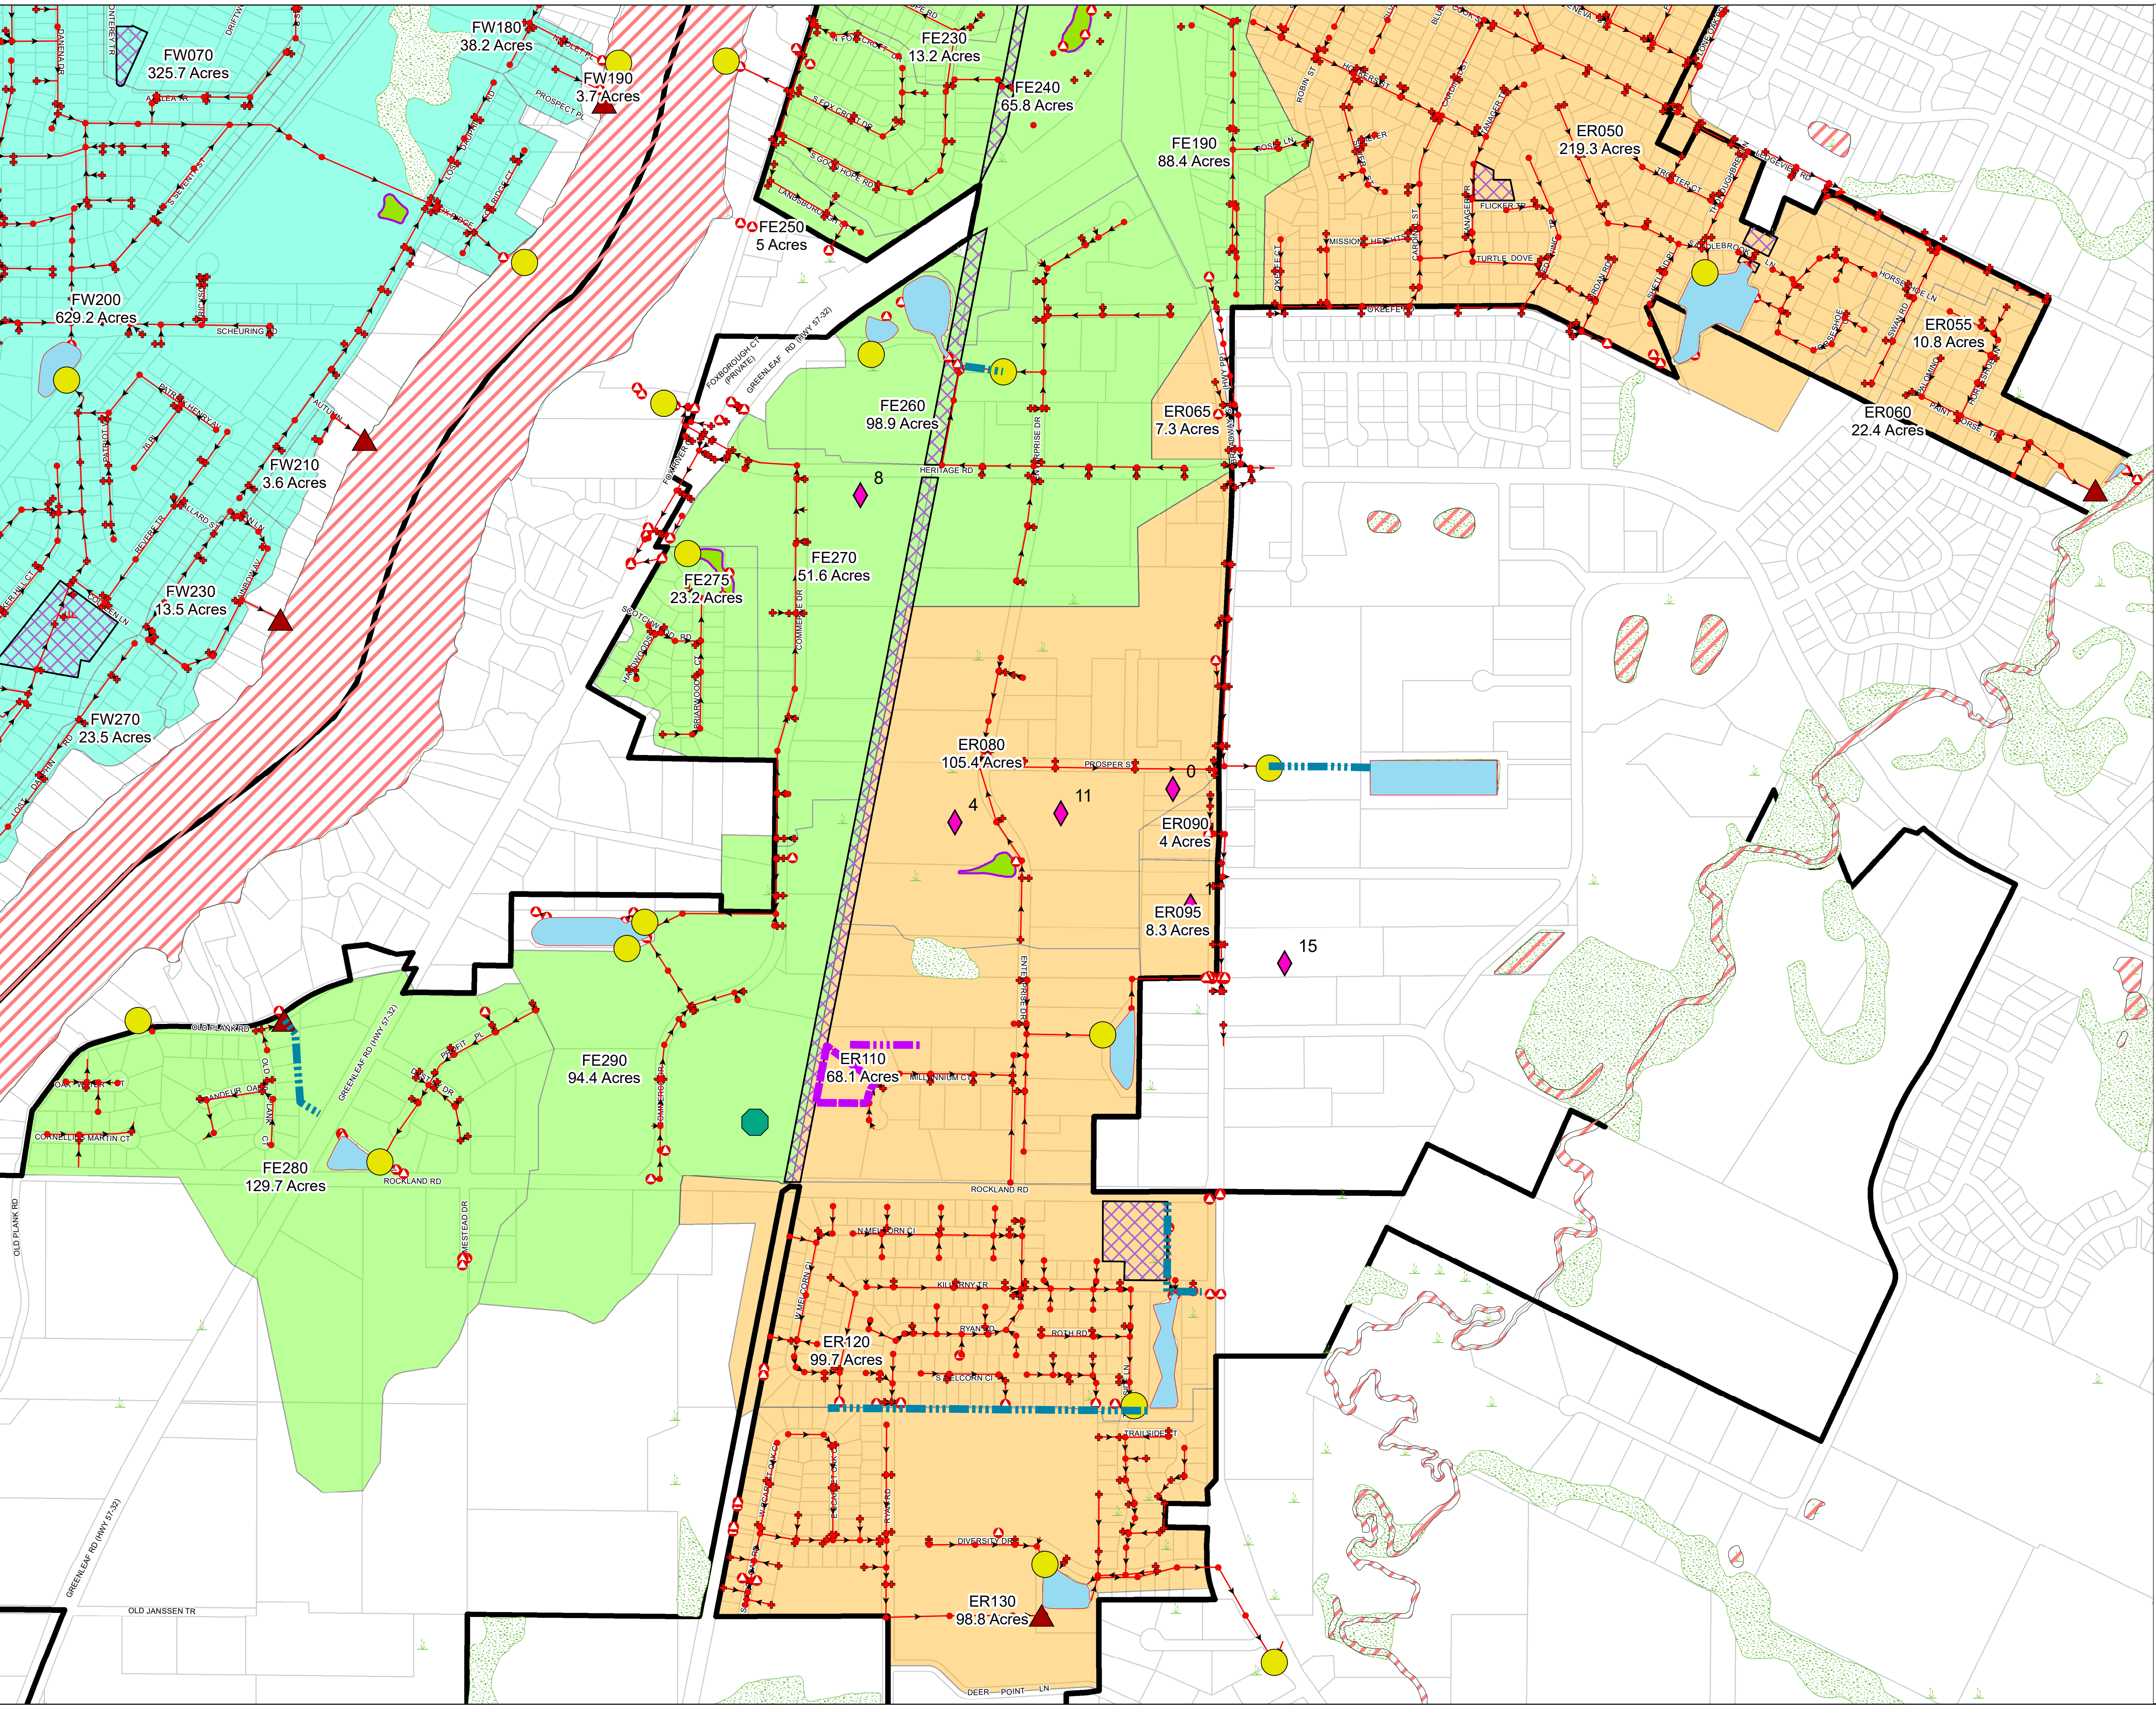

MS4 Drainage System

- Private Facilities/Swale
- City Swales
- Minor Outfalls
- Major Outfalls
- Storm Manhole
- Storm End Wall
- Storm Catch Basin
- Collectors

Publicly Owned Land

- De Pere Recreational Areas
- De Pere Municipal Facilities

Natural Resources

- City Pond
- Private Storm Water Facilities
- 303(d) Impaired Waters
- WDNR Wetland Inventory (Less Than 2 Acres)
- WDNR Wetland Inventory (2 Acres or Greater)

WPDES Industrial Permits

- WPDES Industrial Permit I.D.


Other Mapped Features

- Municipal Boundary
- Parcel Lines

TMDL Watershed Basins

- Fox East Basins
- East River Basins
- Fox West Basins
- Ashwaubenon Creek Basins


1 inch = 500 feet

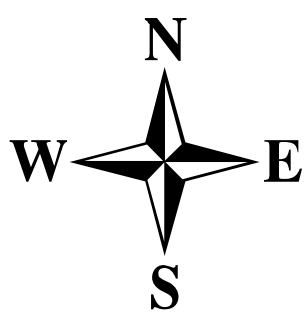

Disclaimer: The property lines, right-of-way lines, and other property information on this drawing are developed or obtained as part of the County Geographic Information System or through the County property tax mapping function. The City of De Pere does not guarantee this information to be correct, current or complete. The property and right-of-way information are only intended for use as a general reference and are not intended or suitable for site-specific use. Any use to the contrary of the above stated uses is the responsibility of the user and such use is at the user's own risk.



MS4 SYSTEM
UPDATED 02/2025
STORM SEWER MANAGEMENT PLAN
CITY OF DE PERE
BROWN COUNTY, WISCONSIN

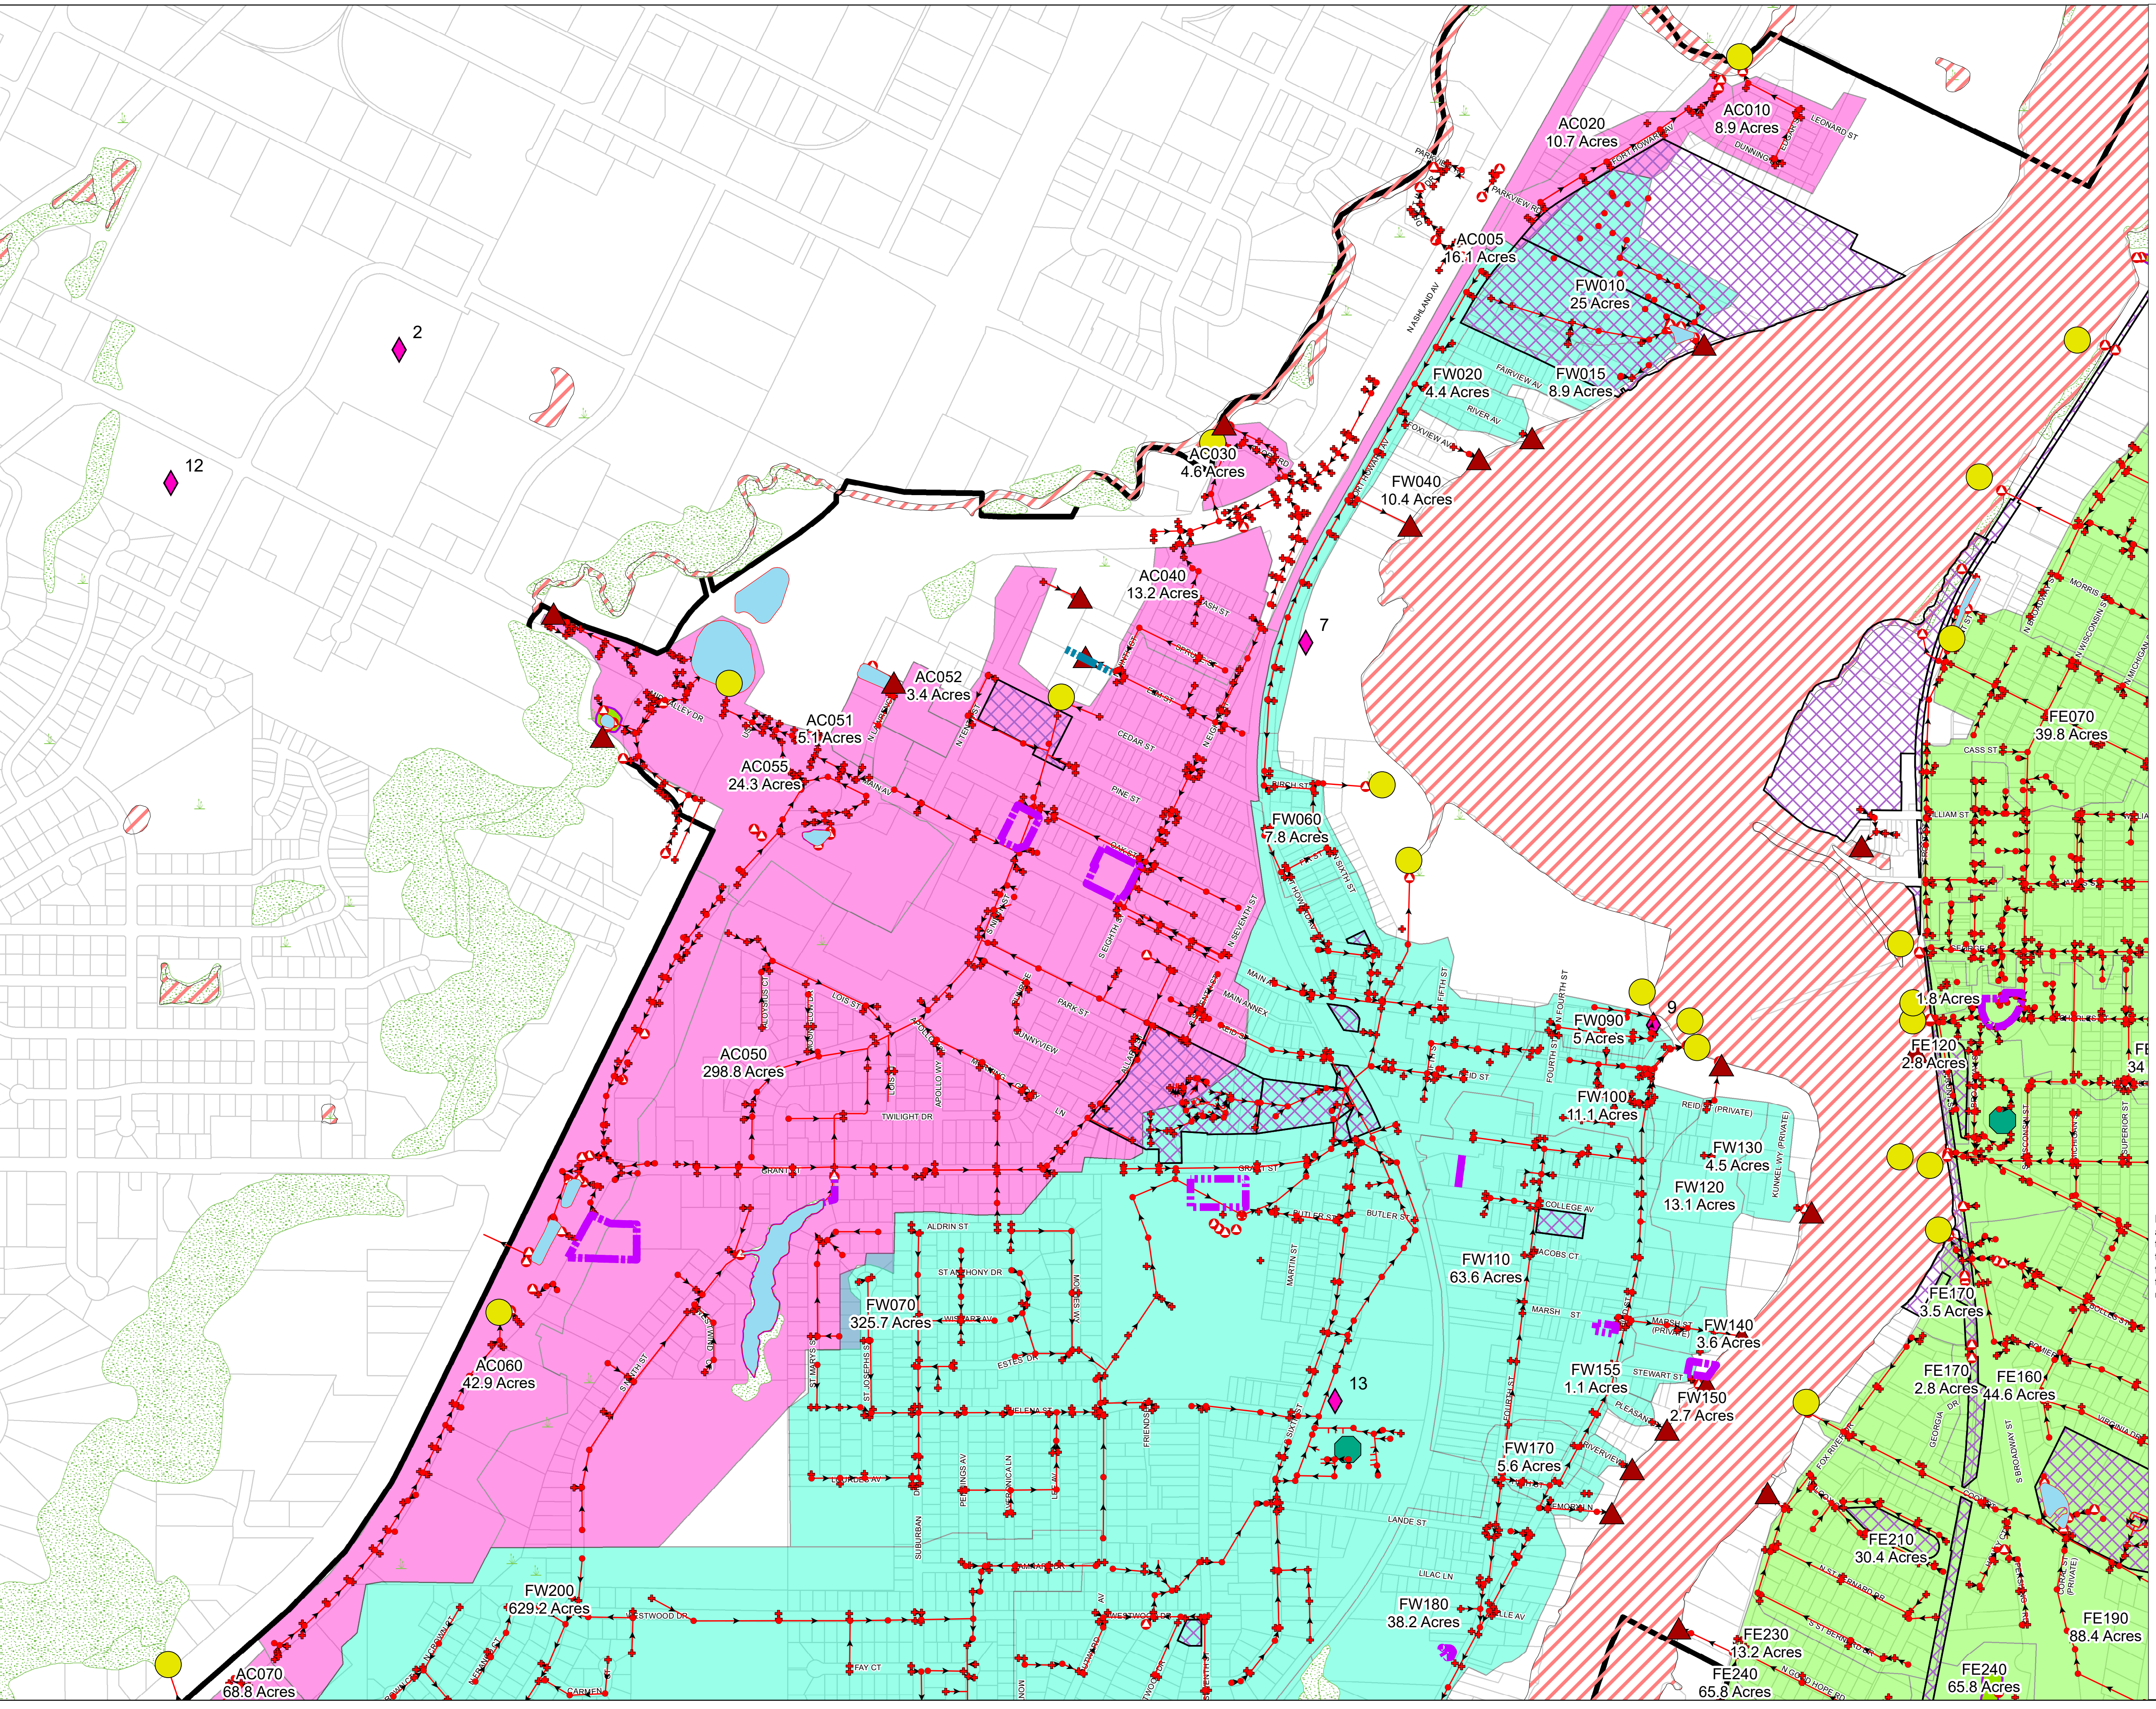

MS4 Drainage System

- Private Facilities/Swale
- City Swales
- Minor Outfalls
- Major Outfalls
- Storm Manhole
- Storm End Wall
- Storm Catch Basin
- Collectors

Publicly Owned Land

- De Pere Recreational Areas
- De Pere Municipal Facilities

Natural Resources

- City Pond
- Private Storm Water Facilities
- 303(d) Impaired Waters
- WDNR Wetland Inventory (Less Than 2 Acres)
- WDNR Wetland Inventory (2 Acres or Greater)

WPDES Industrial Permits

- WPDES Industrial Permit I.D.


Other Mapped Features

- Municipal Boundary
- Parcel Lines

TMDL Watershed Basins

- Fox East Basins
- East River Basins
- Fox West Basins
- Ashwaubenon Creek Basins

1 inch = 500 feet

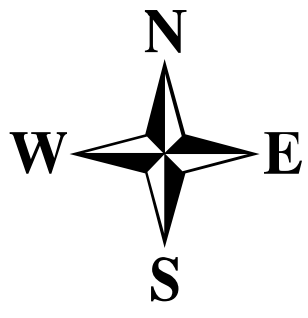

Disclaimer: The property lines, right-of-way lines, and other property information on this drawing are developed or obtained as part of the County Geographic Information System or through the County property tax mapping function. The City of De Pere does not guarantee this information to be correct, current or complete. The property and right-of-way information are only intended for use as a general reference and are not intended or suitable for site-specific use. Any use to the contrary of the above stated uses is the responsibility of the user and such use is at the user's own risk.



MS4 SYSTEM
UPDATED 02/2025
STORM SEWER MANAGEMENT PLAN
CITY OF DE PERE
BROWN COUNTY, WISCONSIN

