


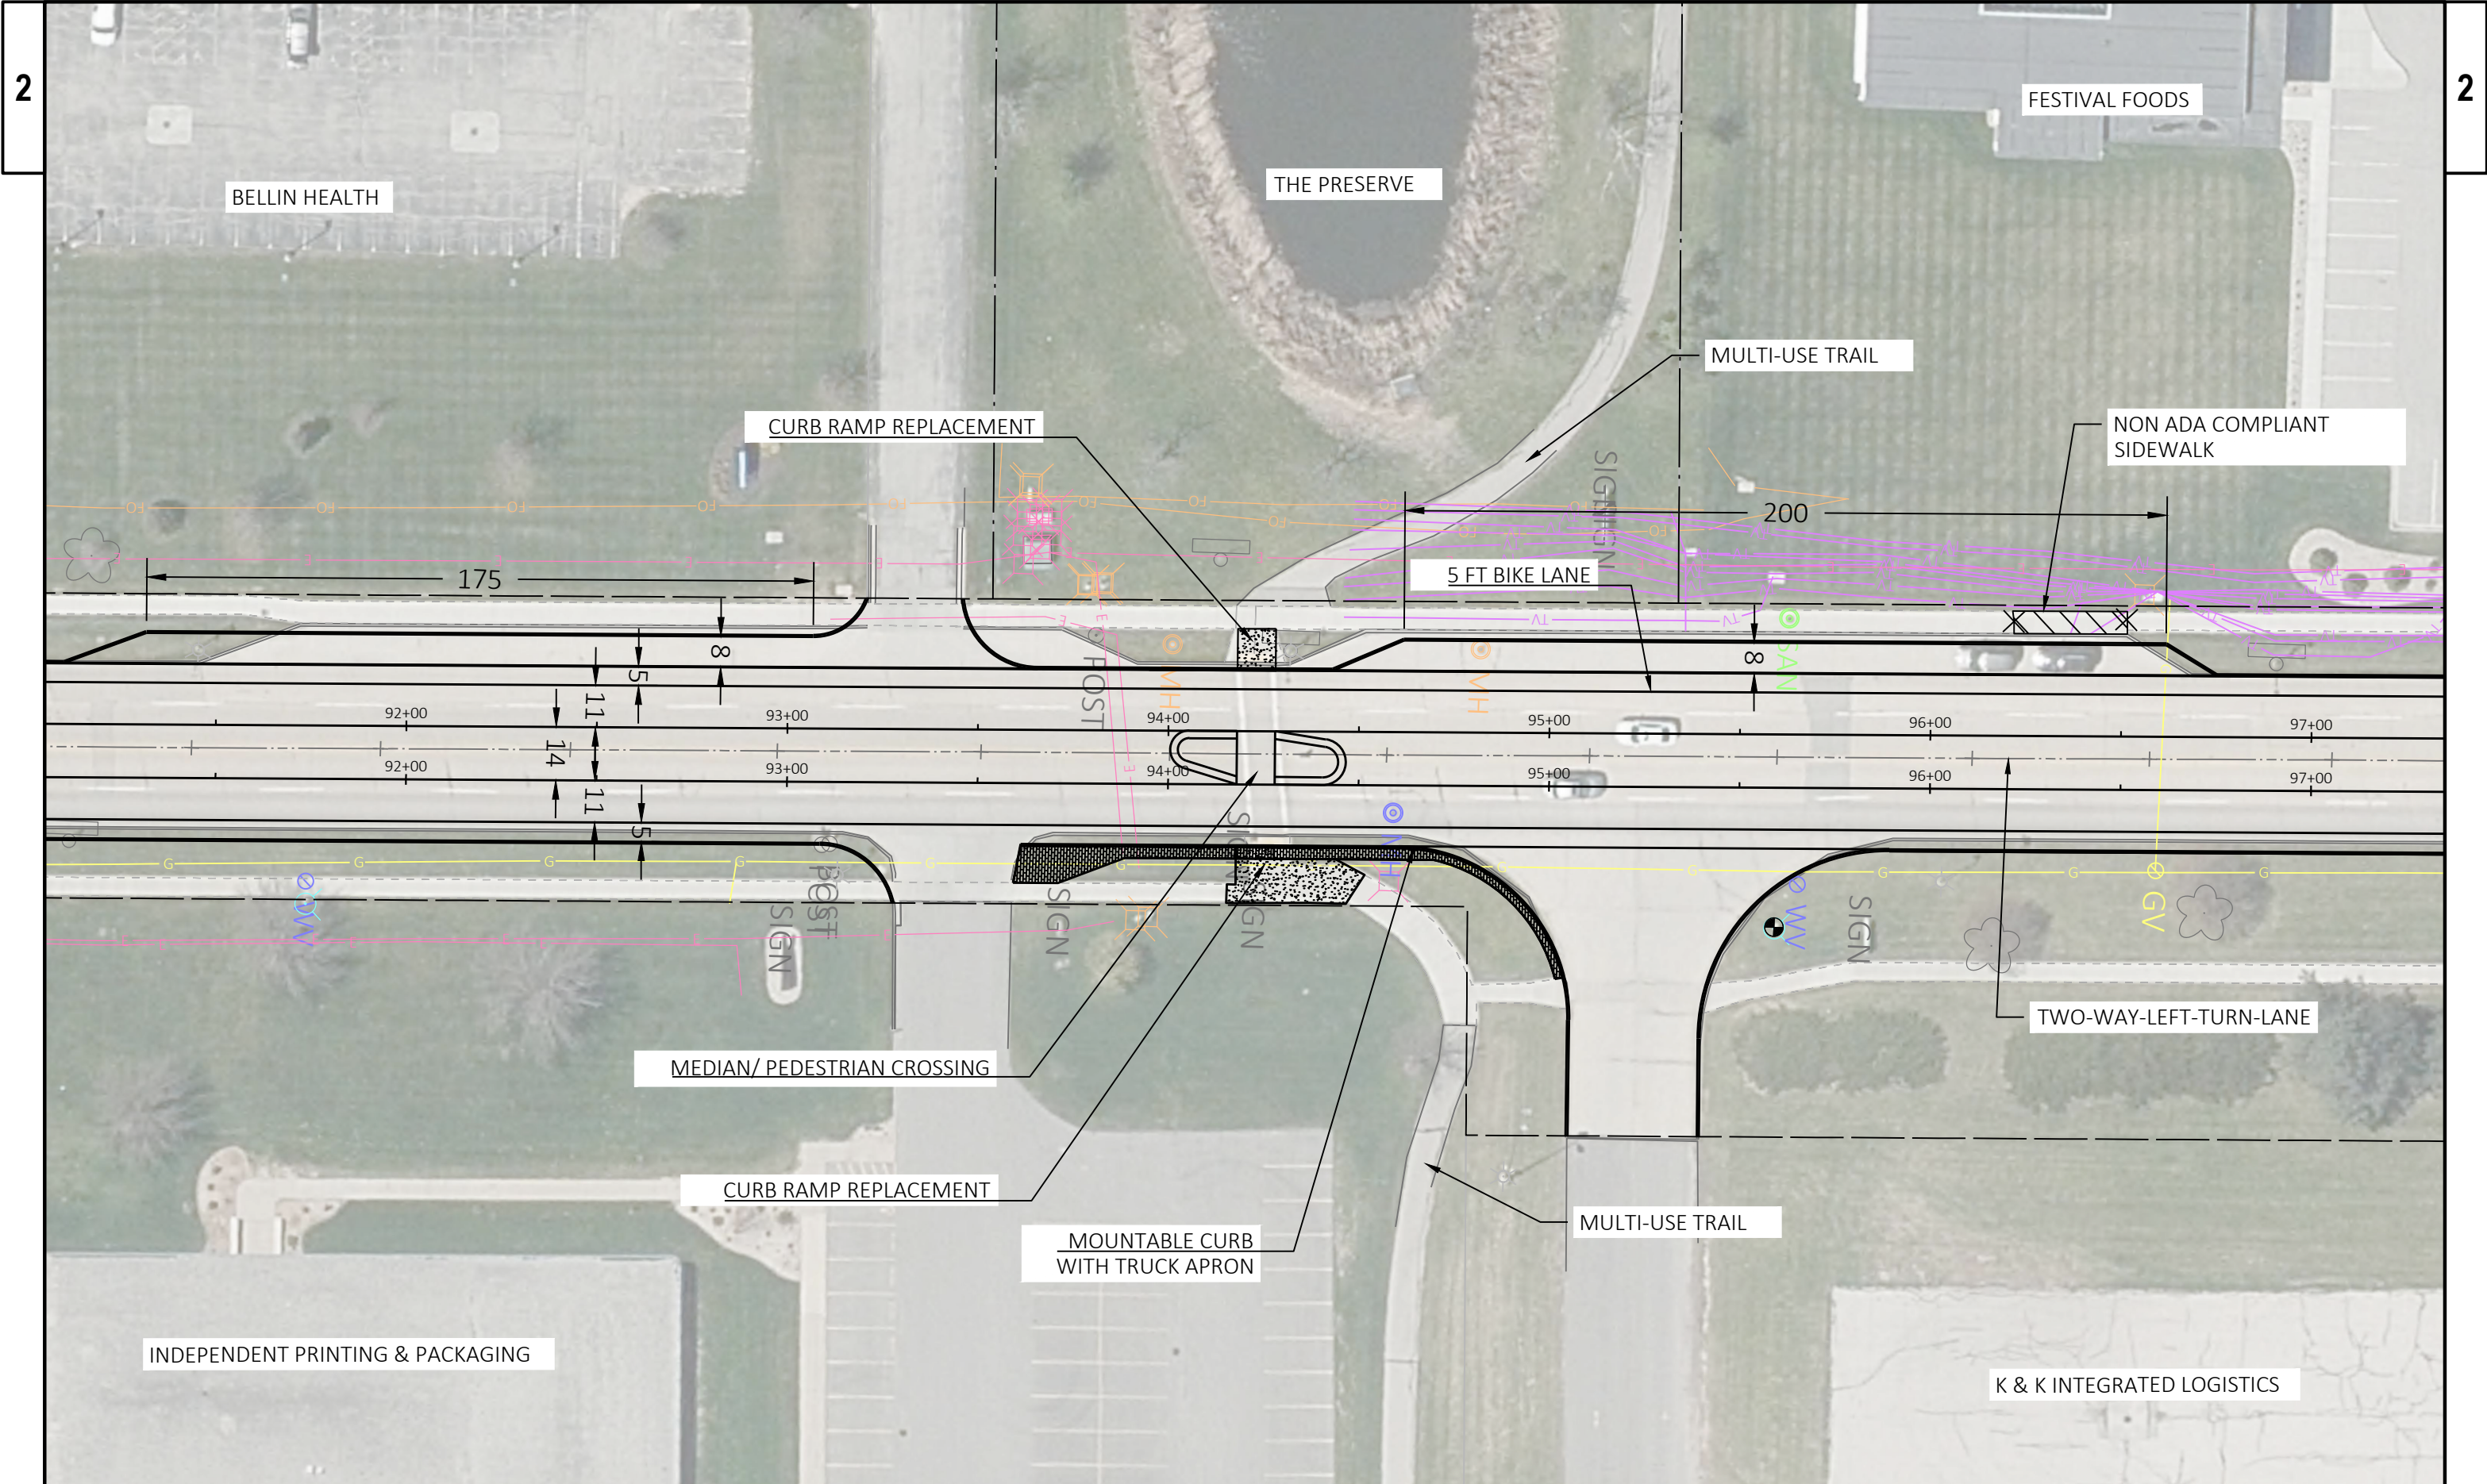

PROJECT NO: 4985-00-61	HWY: LAWRENCE DRIVE	COUNTY: BROWN	PRESERVE TRAIL CROSSING	SHEET E
------------------------	---------------------	---------------	-------------------------	---------