


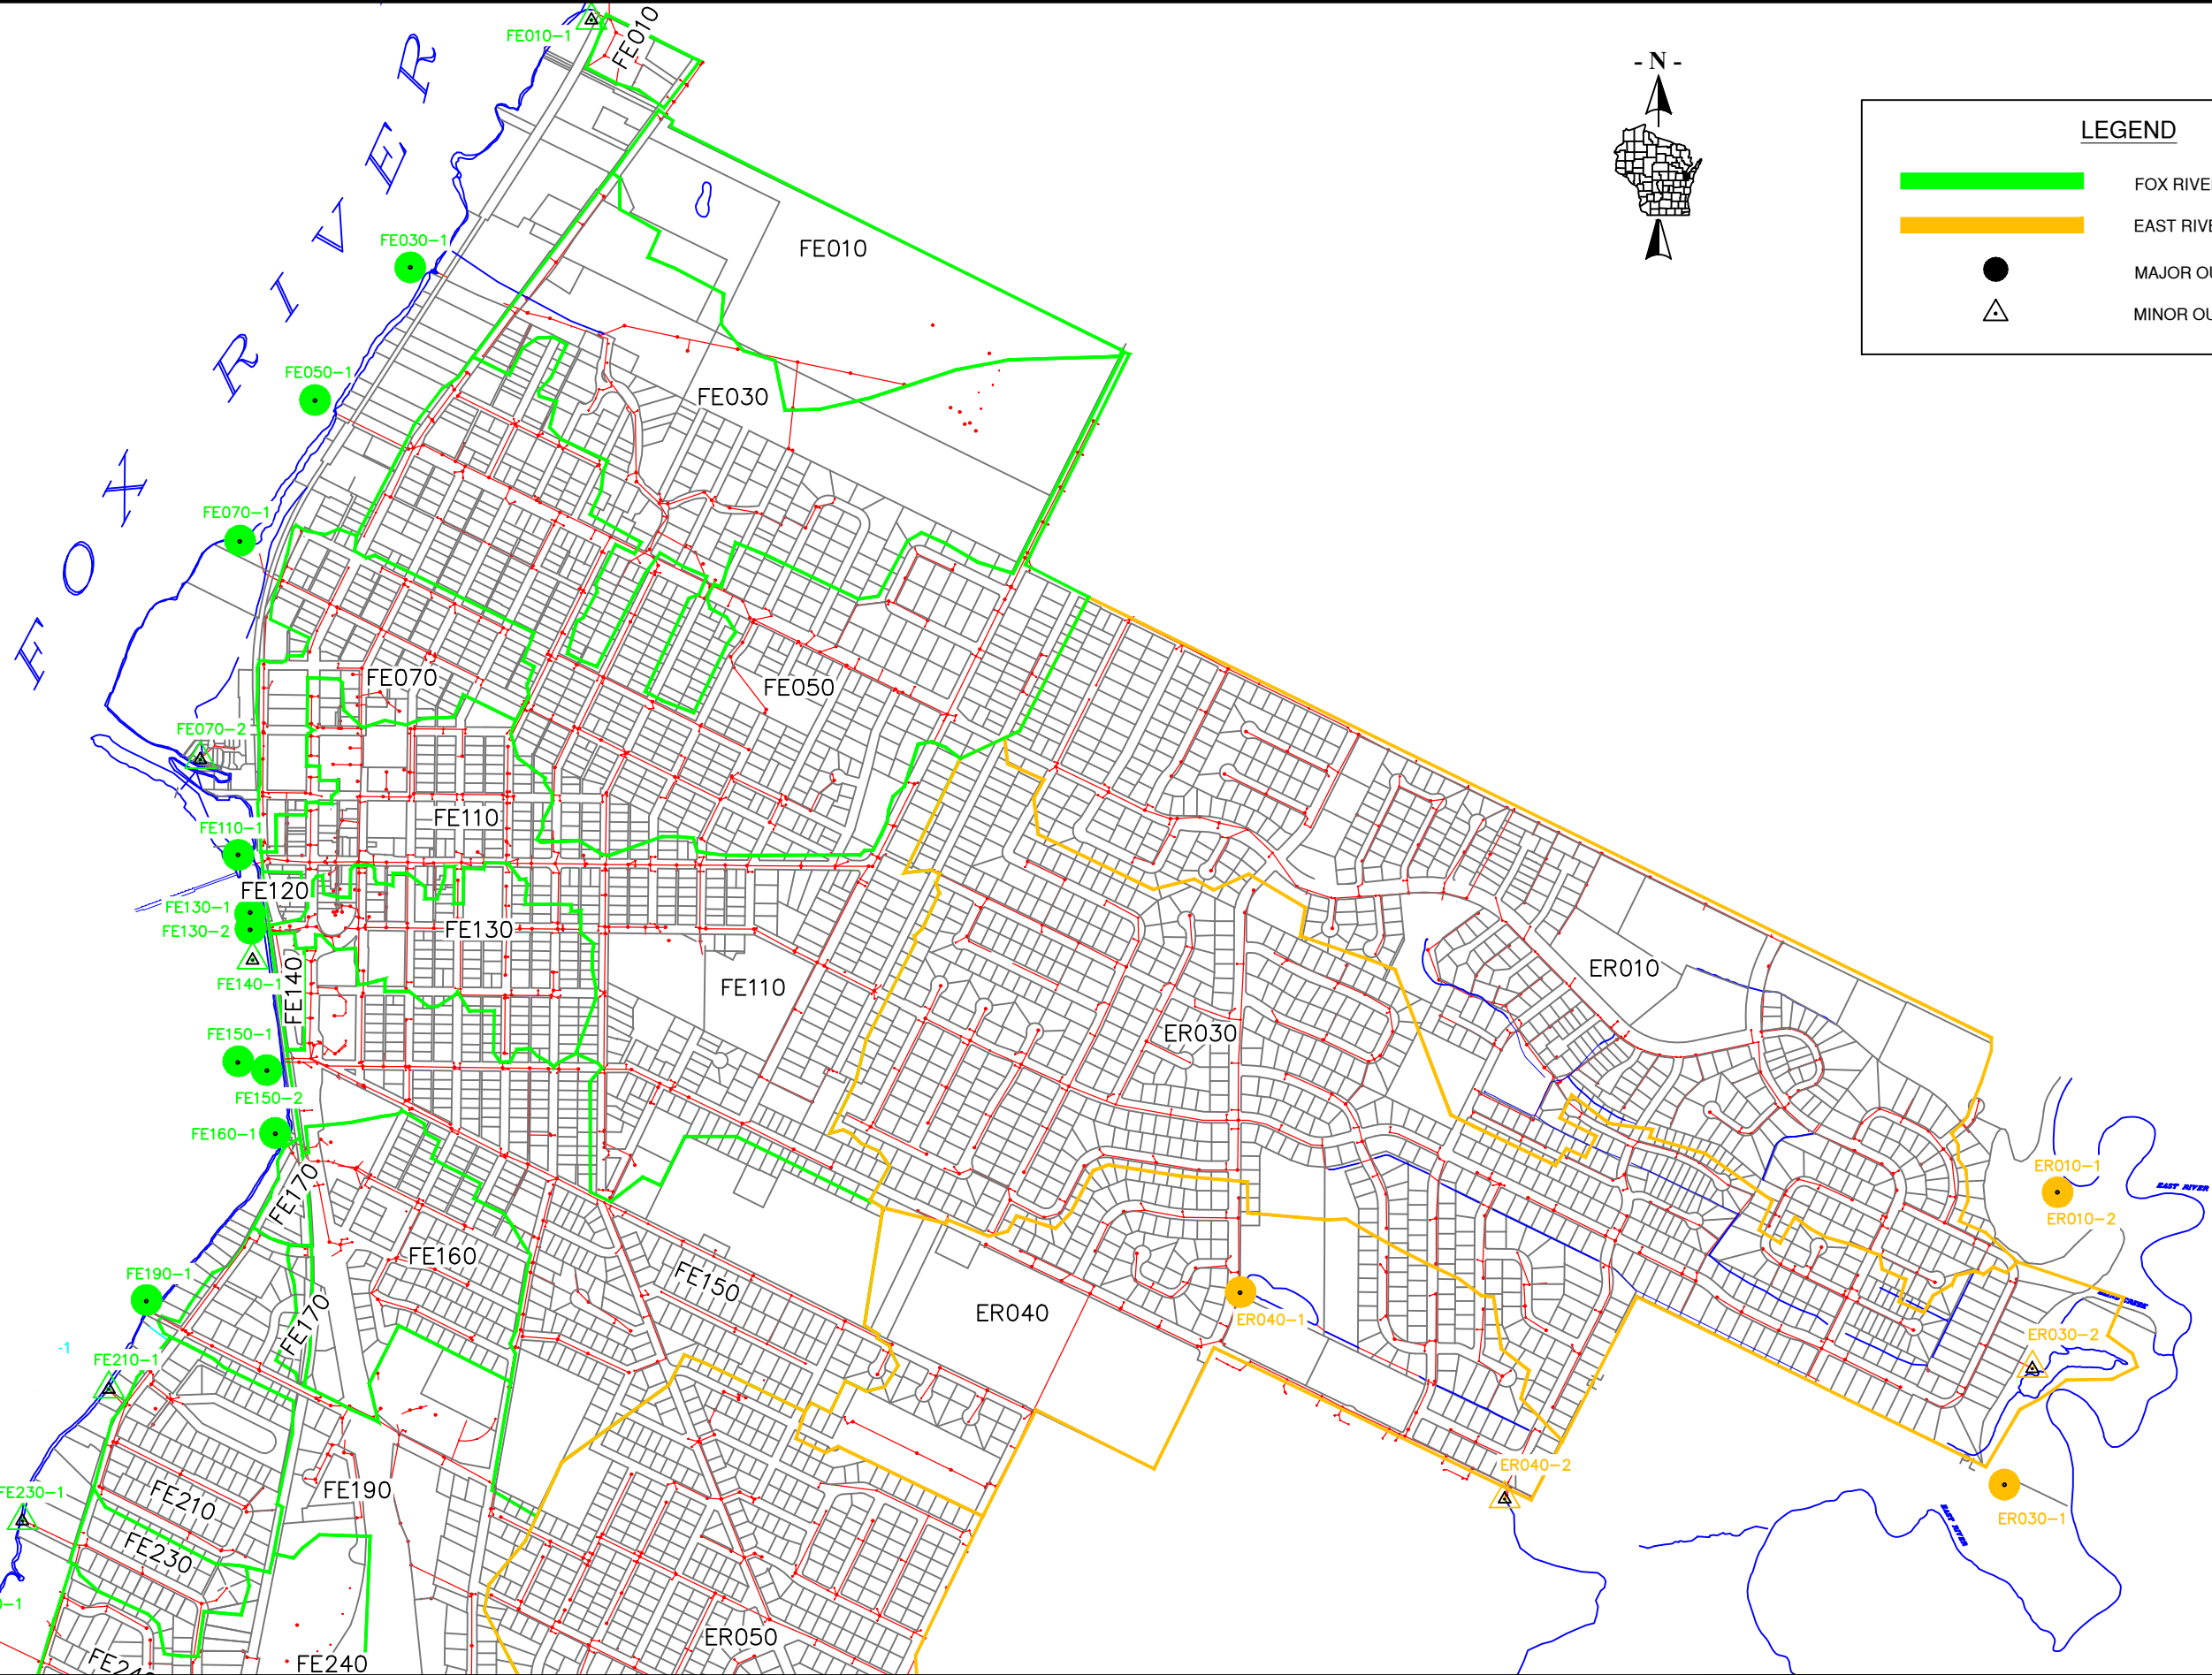

LEGEND

FOX RIVER EAST BASIN

EAST RIVER BASIN

MAJOR OUTFALL

MINOR OUTFALL




CITY OF DE PERE

ENGINEERING DIVISION 925 S. SIXTH ST DE PERE WI 54115
OFFICE 920-339-4061 FAX 920-339-4071

CITY OF DE PERE
MAJOR & MINOR OUTFALLS NE REGION


REVISIONS / ISSUES			
NO.	DATE	BY	REMARKS
1	03-2020	KAD	MAJOR AND MINOR OUTFALLS UPDATED
2	03-2021	KAD	MAJOR AND MINOR OUTFALLS UPDATED

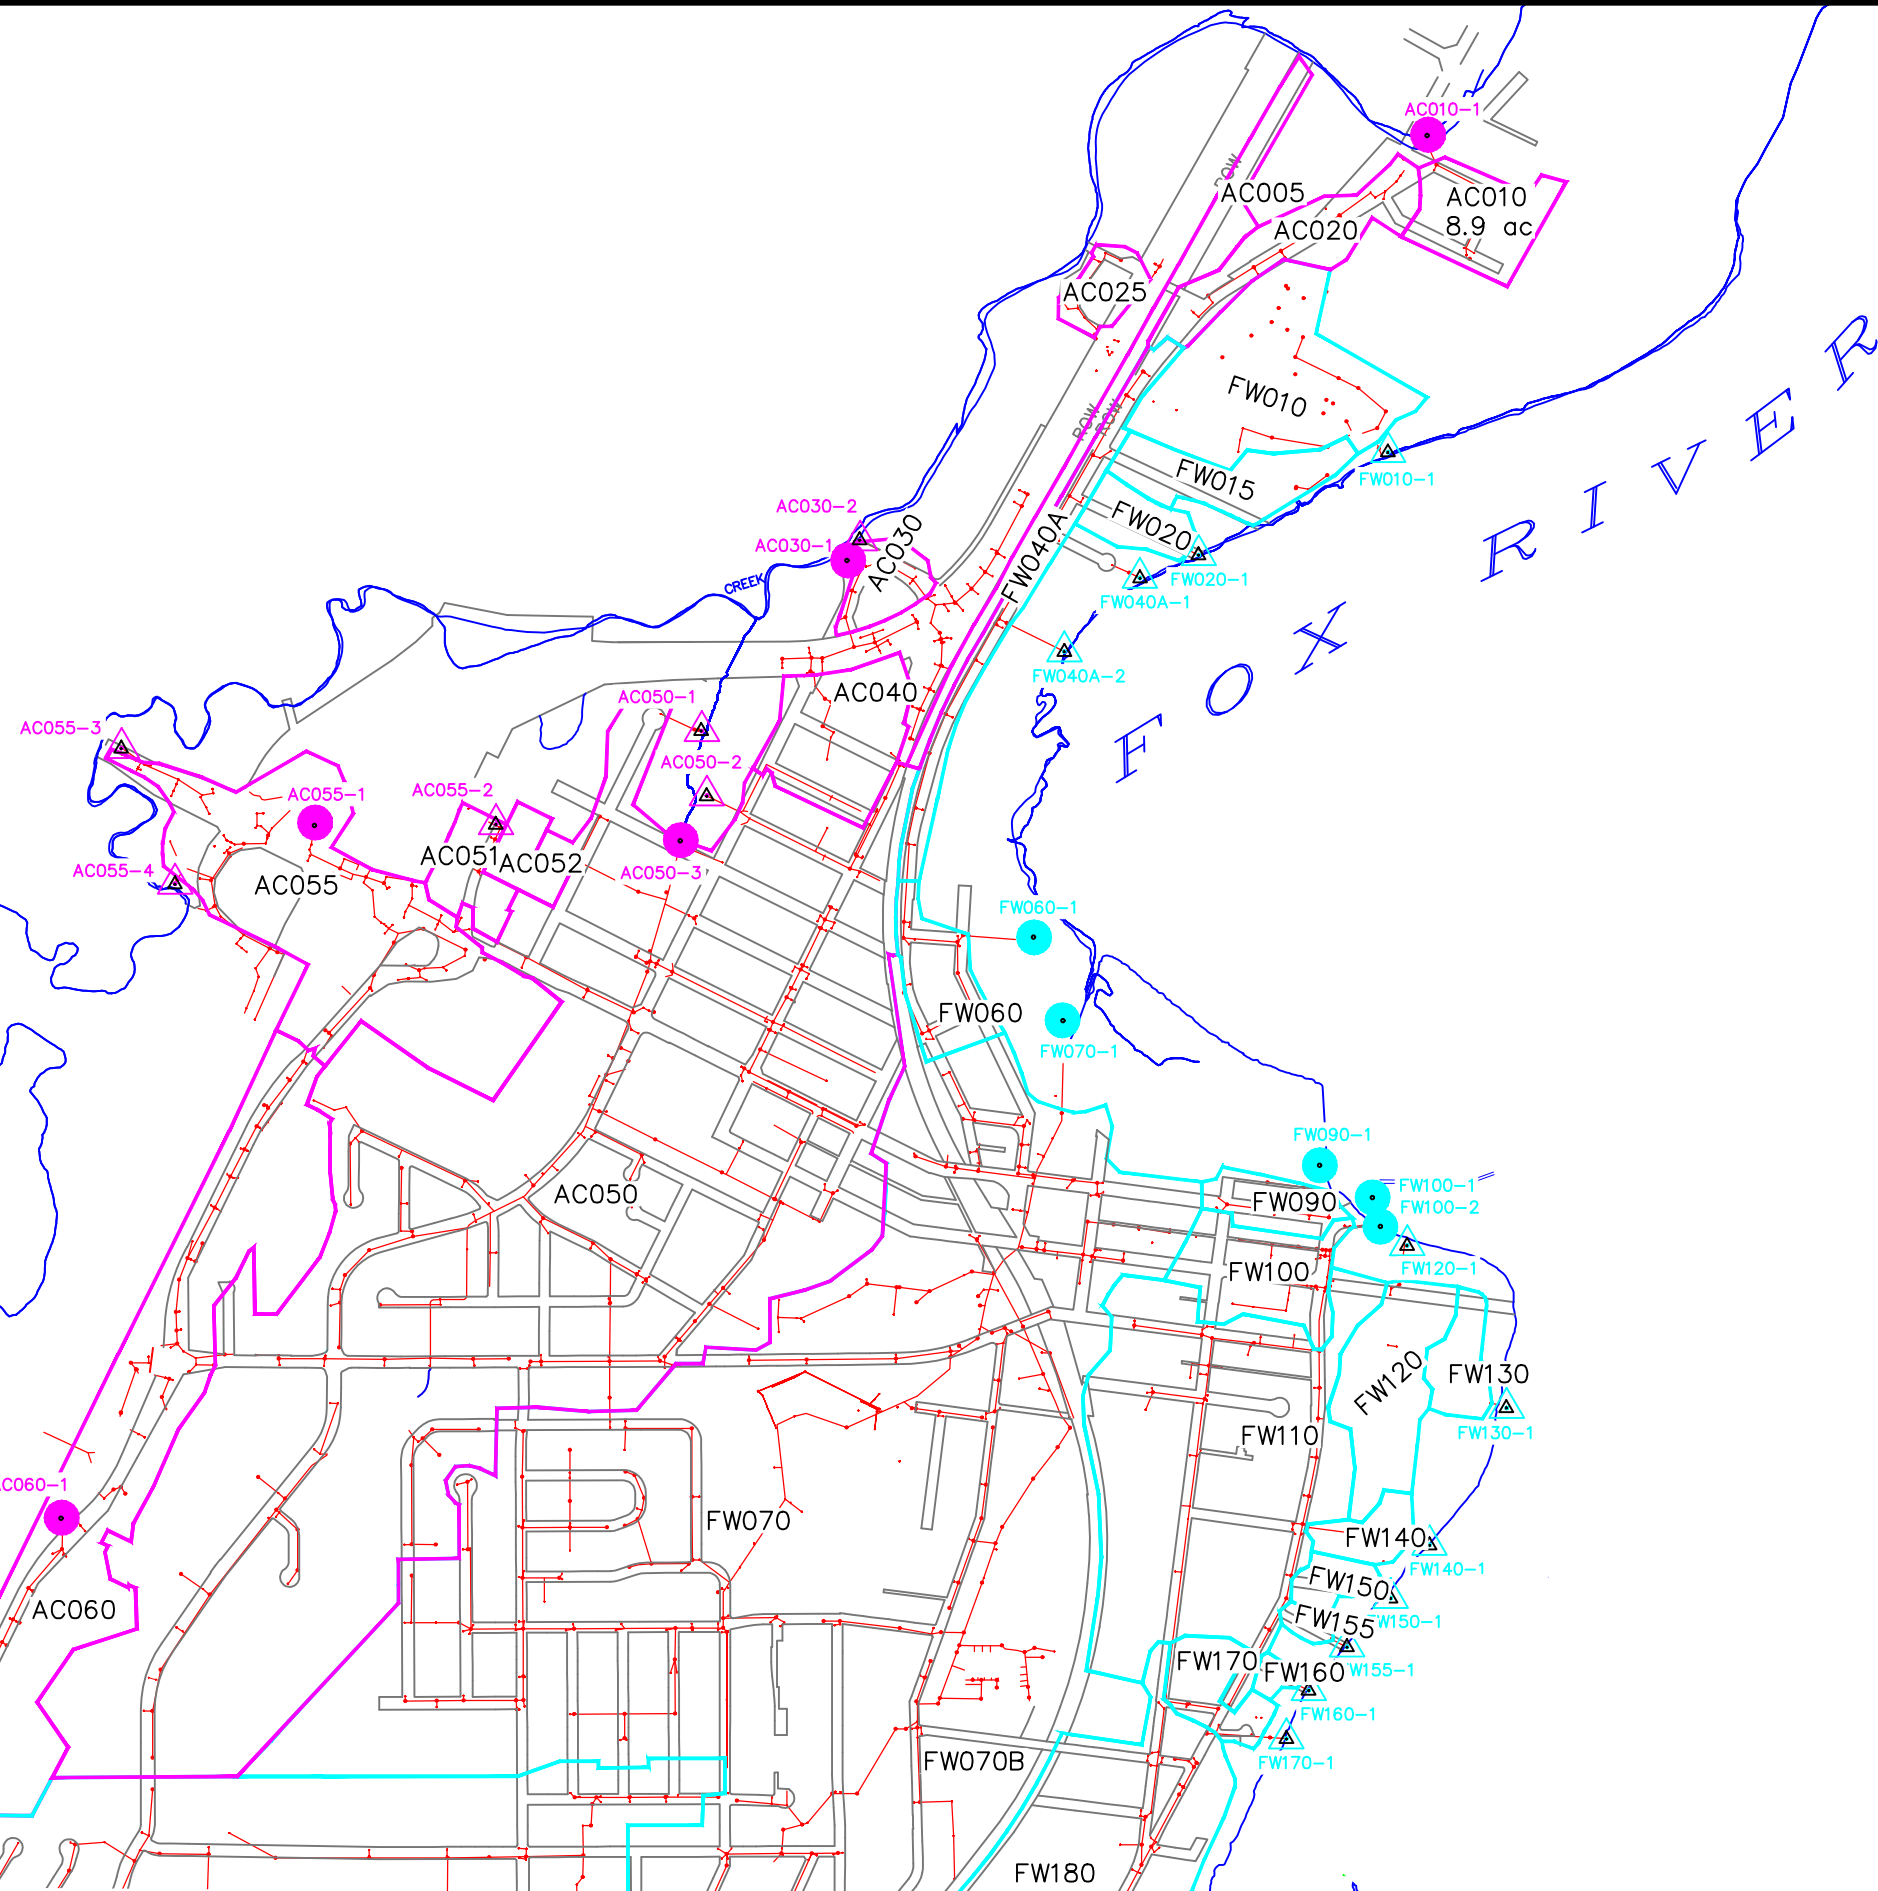

LEGEND

	FOX RIVER WEST BASIN
	ASHWAUBEON CREEK BASIN
	MAJOR OUTFALL
	MINOR OUTFALL

REVISIONS / ISSUES			
NO.	DATE	BY	REMARKS
1	03-2020	KAD	MAJOR AND MINOR OUTFALLS UPDATED
2	02-2021	KAD	MAJOR AND MINOR OUTFALLS UPDATED

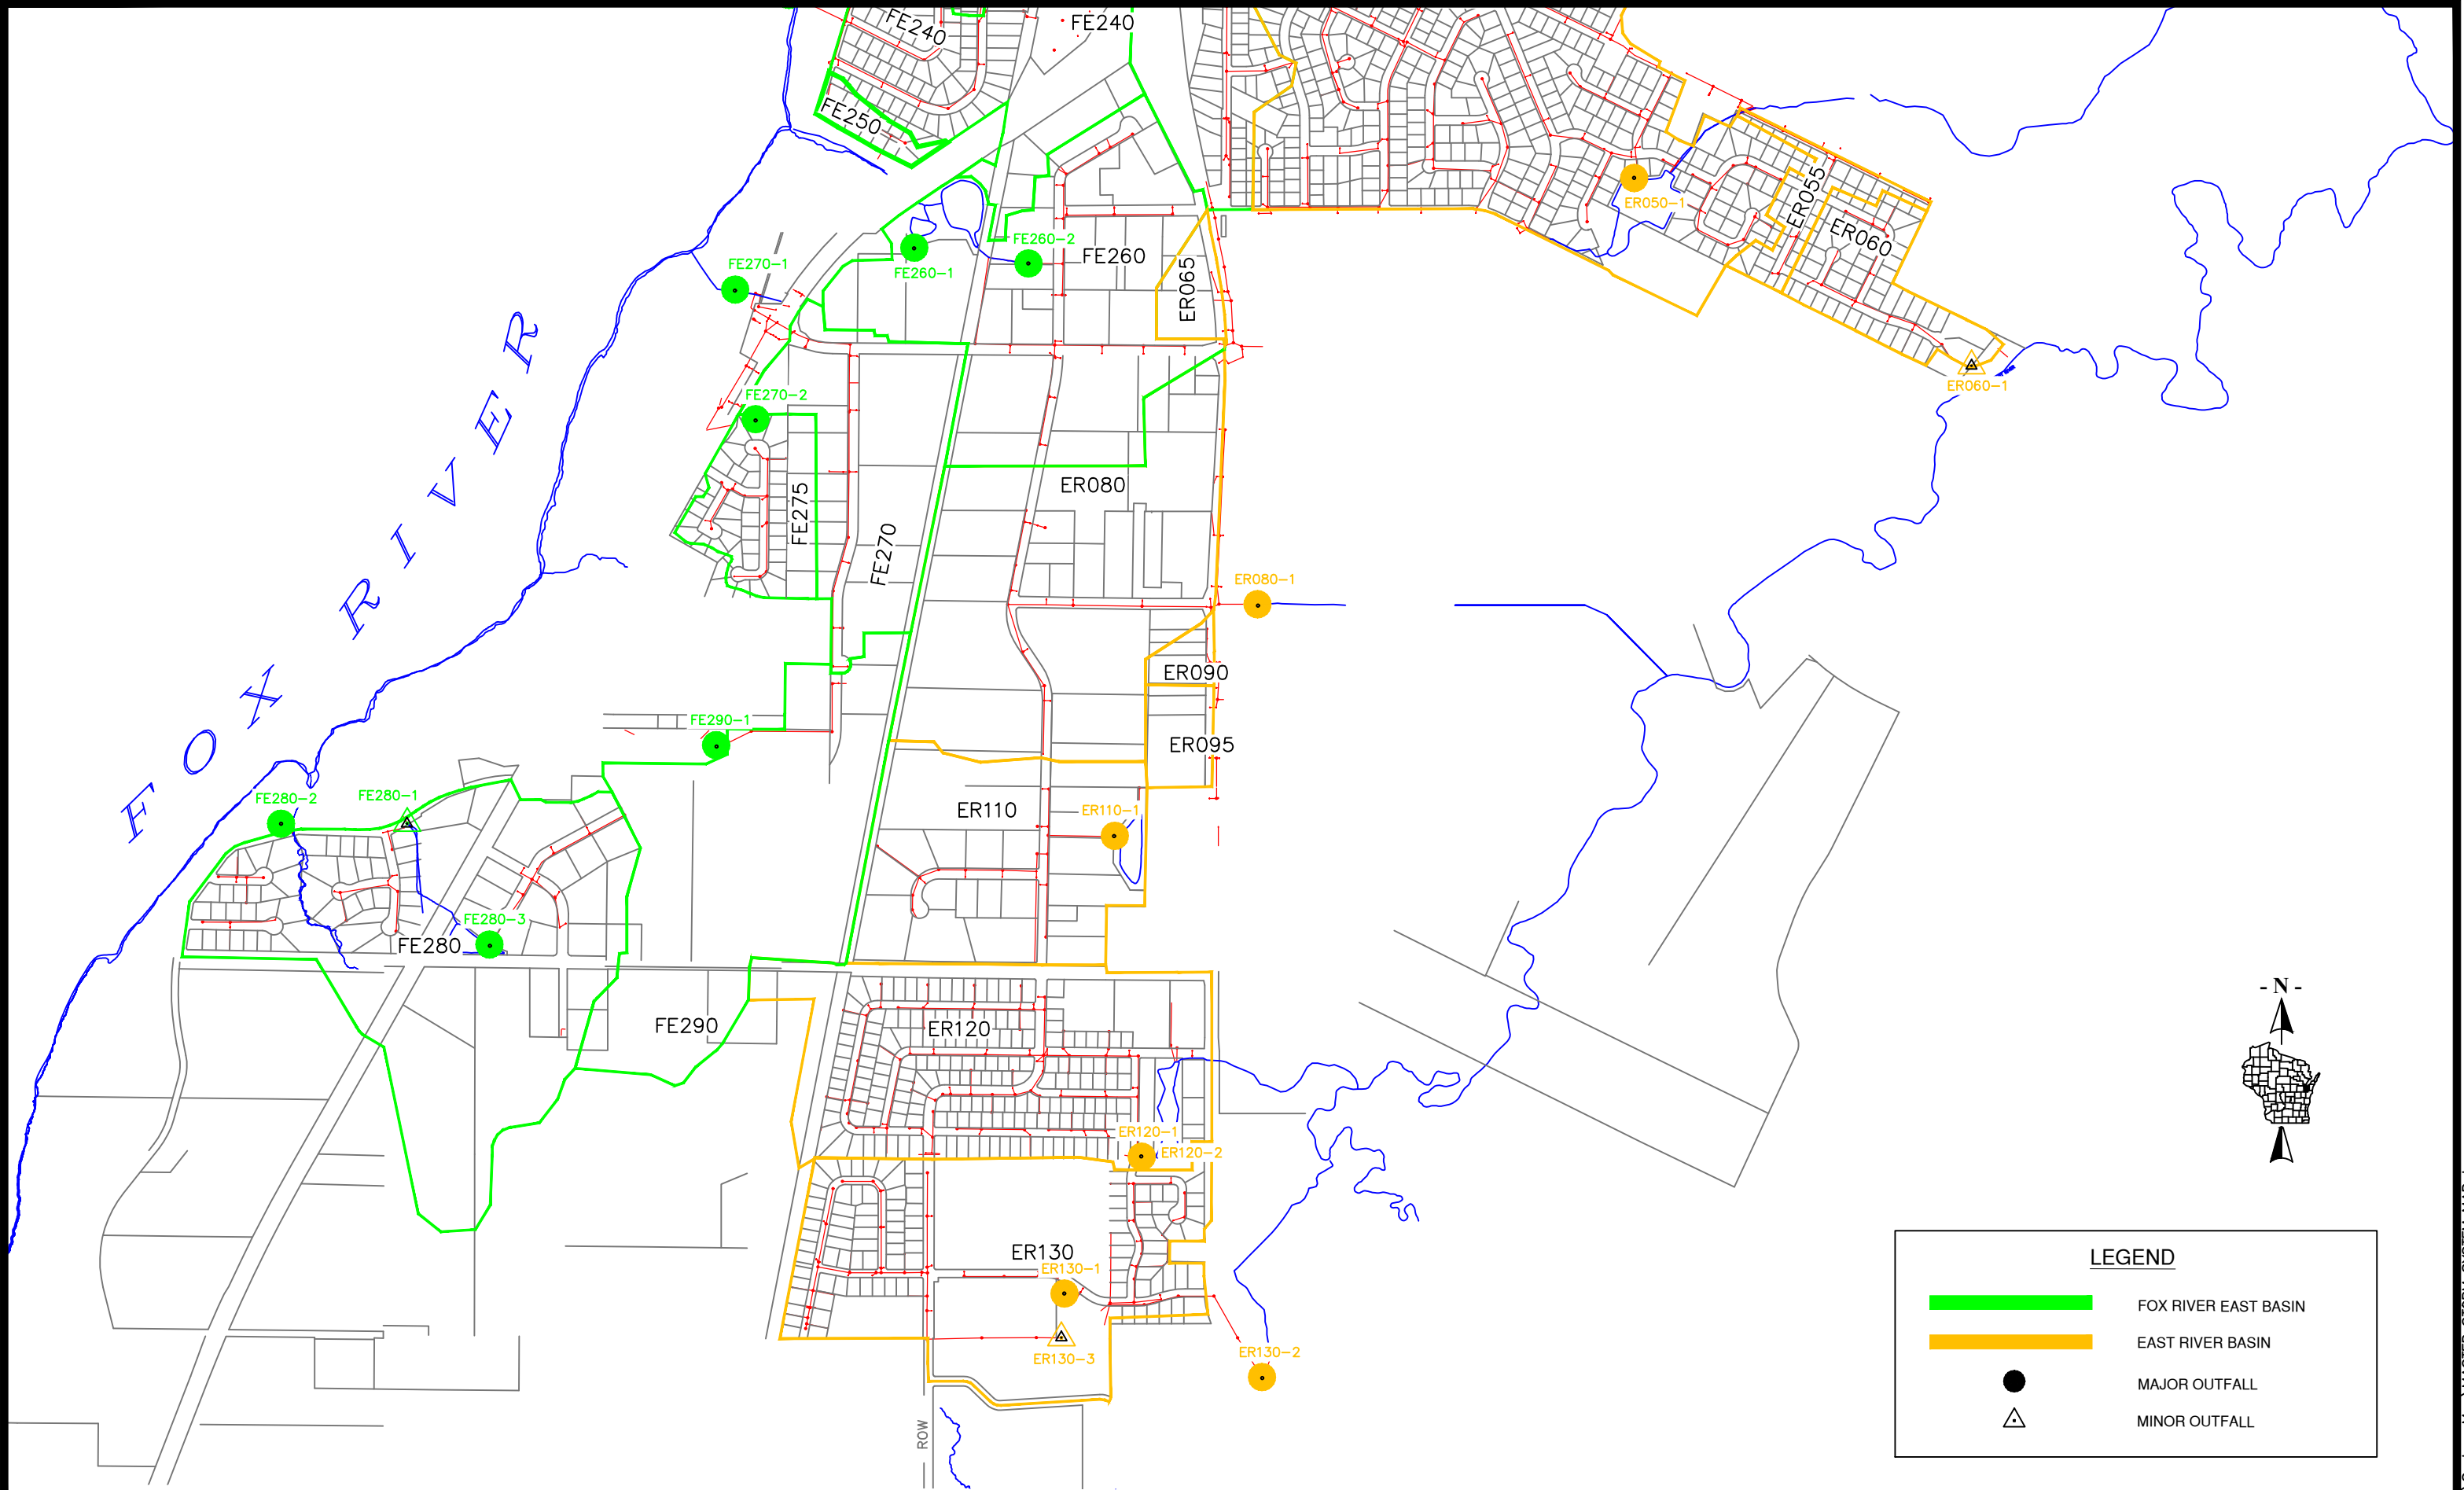


CITY OF DE PERE


ENGINEERING DIVISION 925 S. SIXTH ST DE PERE WI 54115
OFFICE 920-339-4061 FAX 920-339-4071

**CITY OF DE PERE
MAJOR & MINOR OUTFALLS SE REGION**

REVISIONS / ISSUES			
NO.	DATE	BY	REMARKS
1	03-2020	KAD	MAJOR AND MINOR OUTFALLS UPDATED
2	03-2021	KAD	MAJOR AND MINOR OUTFALLS UPDATED

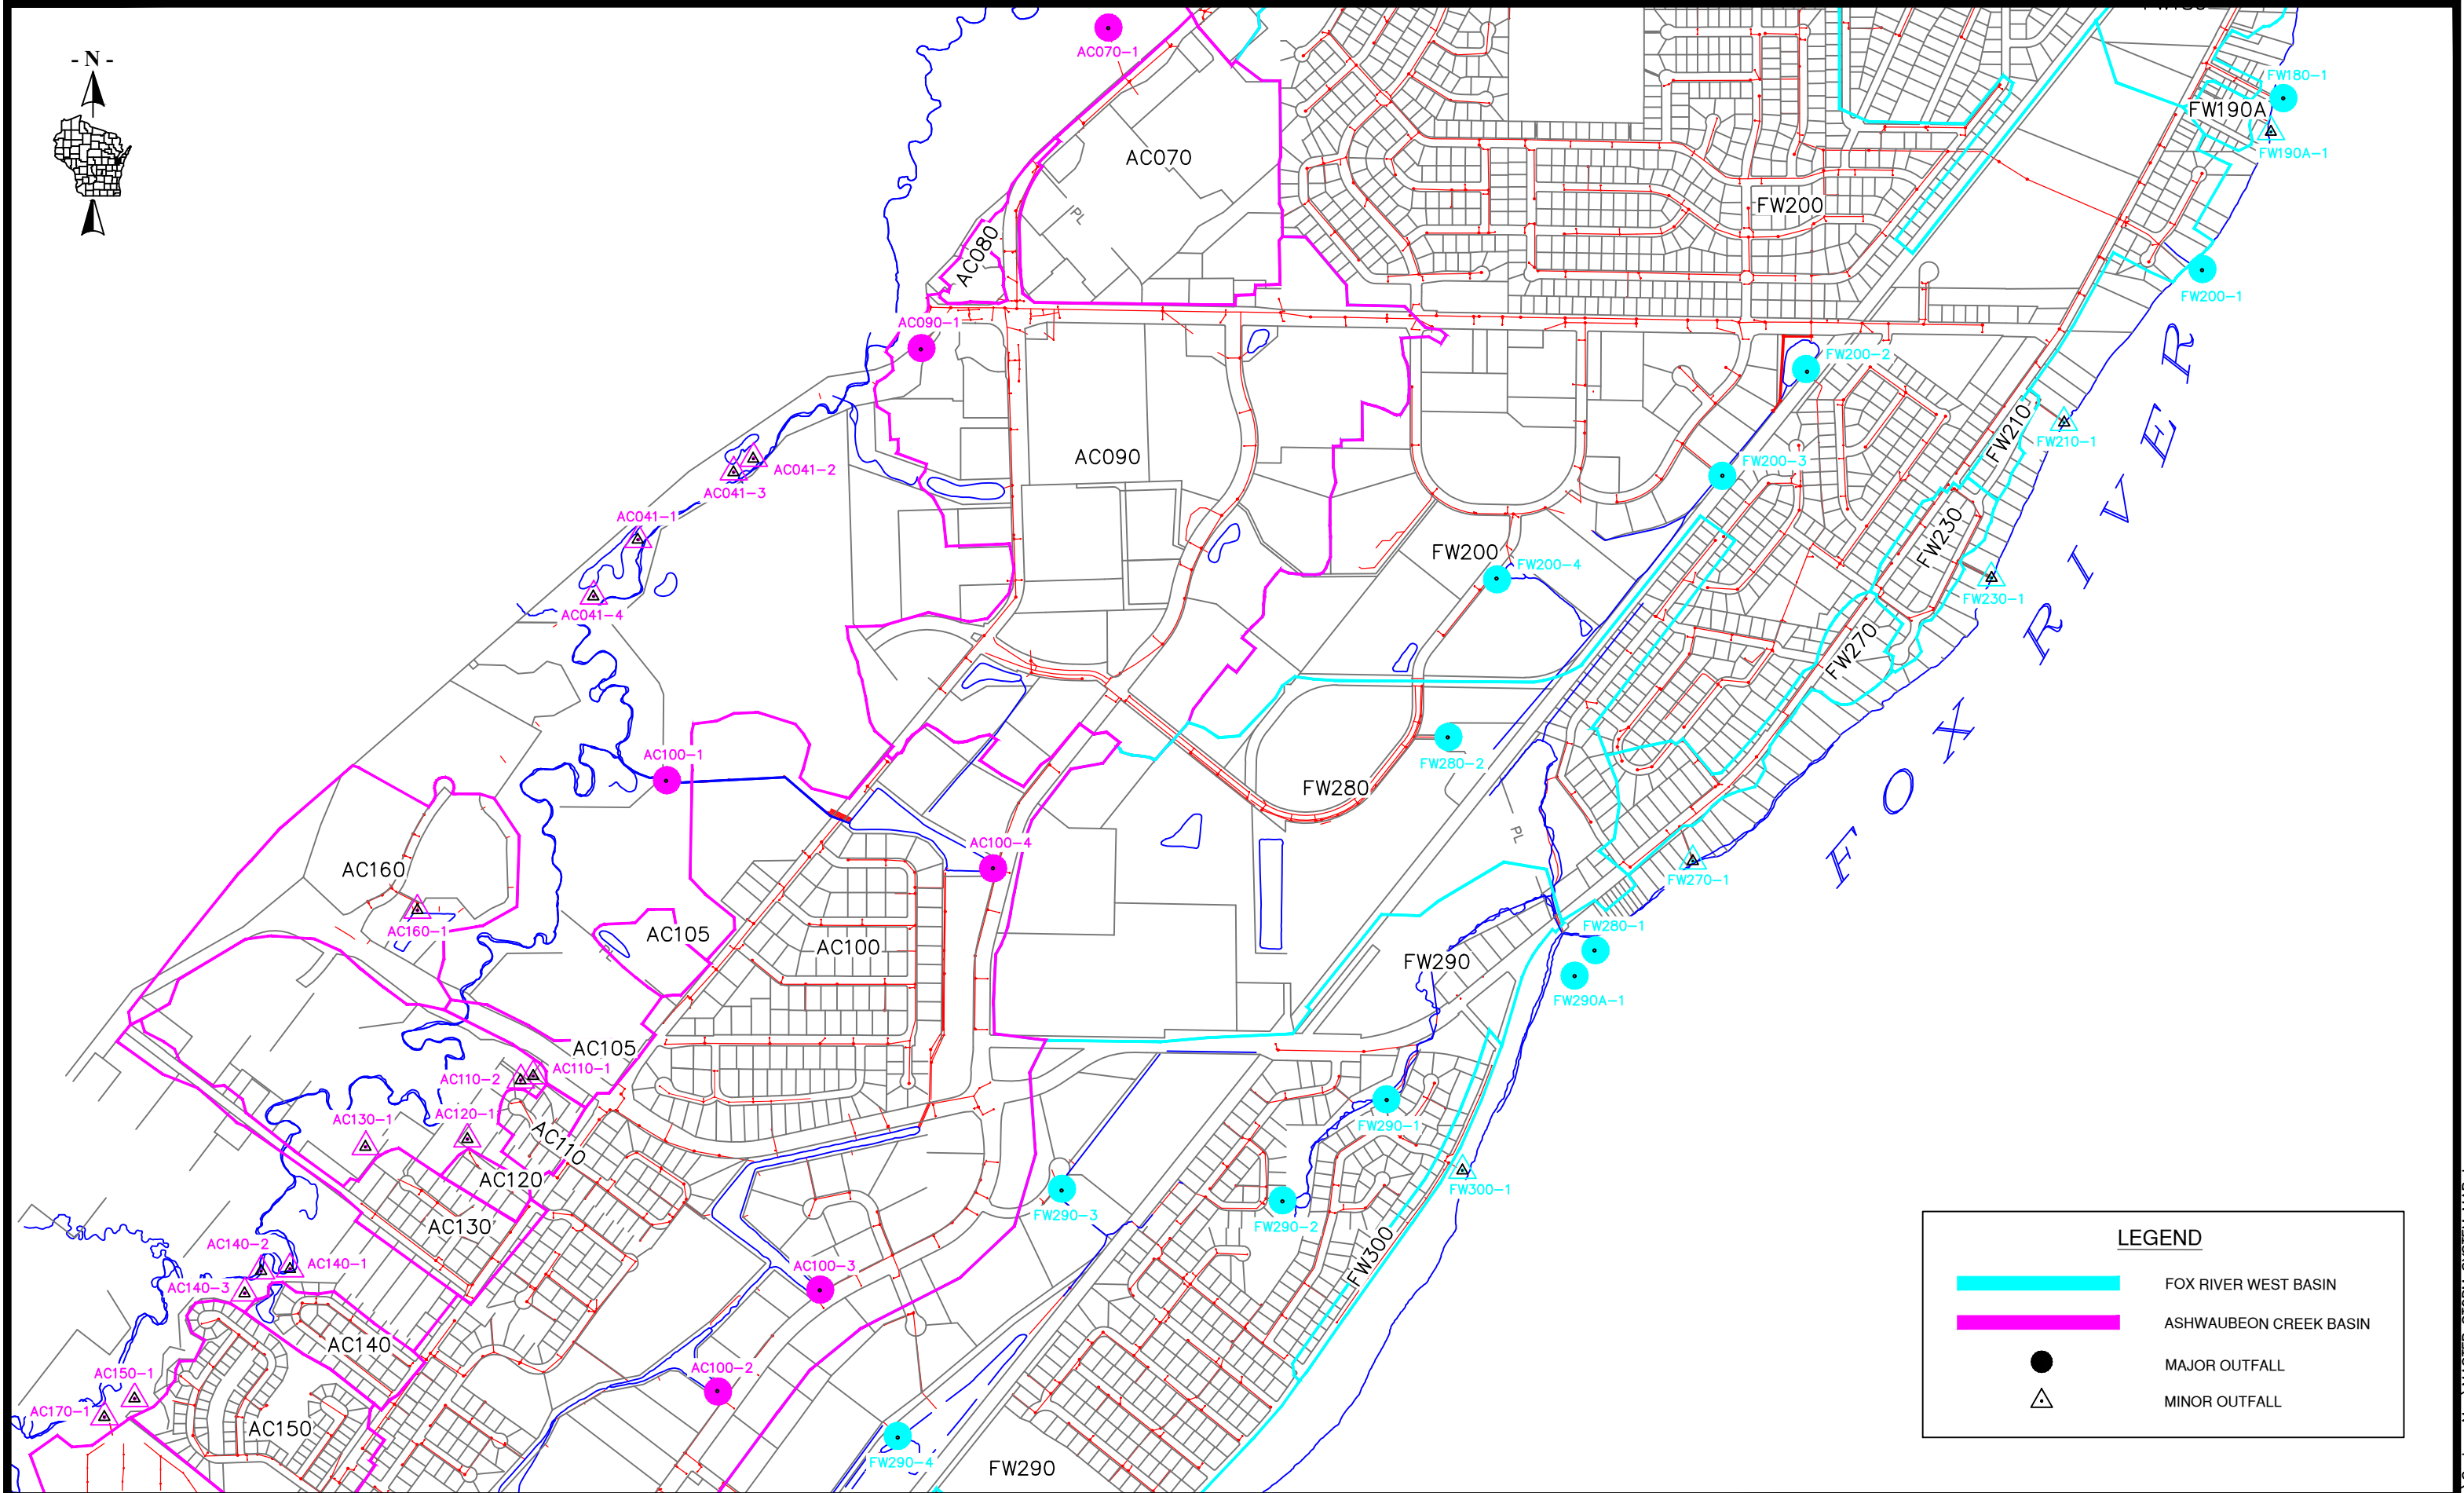

REVISIONS / ISSUES			
NO.	DATE	BY	REMARKS
1	03-2020	KAD	MAJOR AND MINOR OUTFALLS UPDATED
2	03-2021	KAD	MAJOR AND MINOR OUTFALLS UPDATED

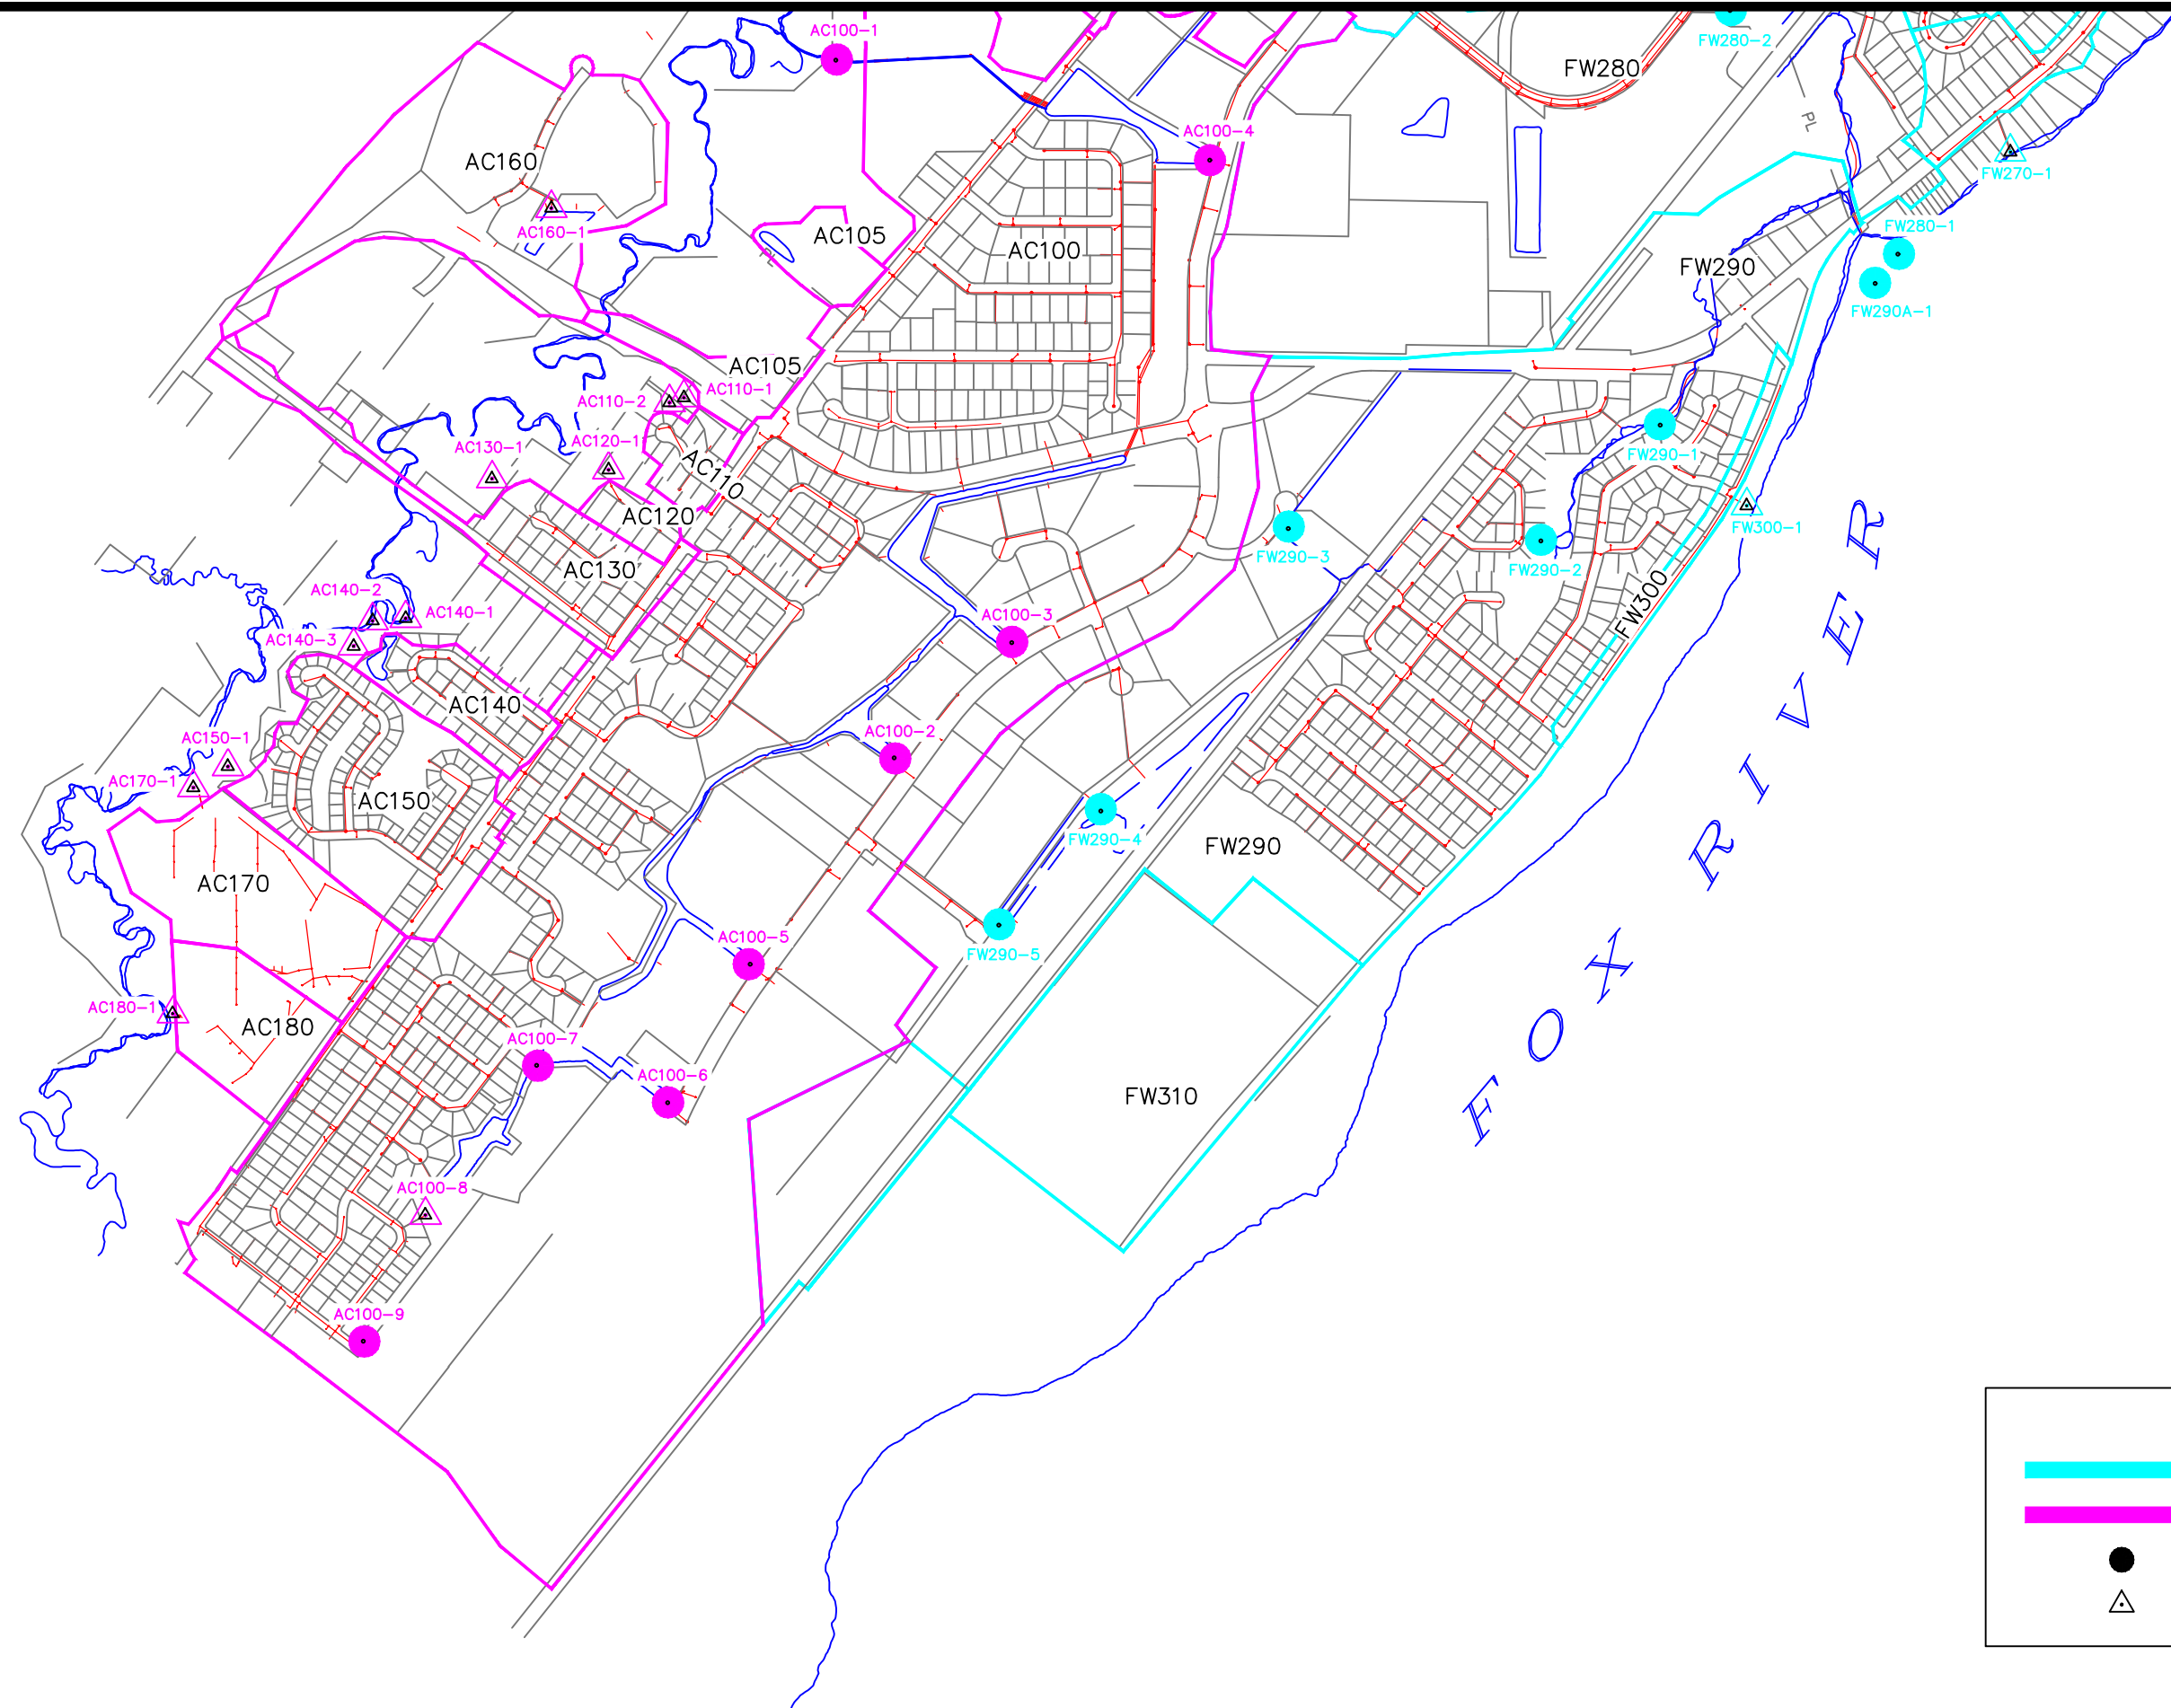

FOX RIVER WEST BASIN

ASHWAUBEON CREEK BASIN

MAJOR OUTFALL

MINOR OUTFALL



CITY OF DE PERE
ENGINEERING DIVISION 925 S. SIXTH ST DE PERE WI 54115
OFFICE 920-339-4061 FAX 920-339-4071

CITY OF DE PERE
MAJOR & MINOR OUTFALLS SW REGION

REVISIONS / ISSUES			
NO.	DATE	BY	REMARKS
1	03-2020	KAD	MAJOR AND MINOR OUTFALLS UPDATED
2	02-2021	KAD	MAJOR AND MINOR OUTFALLS UPDATED

X:\ENG\Storm System Map\MASTER STORM SYSTEM MAP.dwg